



Do not scale drawings. Verify all dimensions on site

issue	amendment	date
A	Issued for SOPA Submission	10.05.13
B	Issue for DOP1 Submission	20.06.13

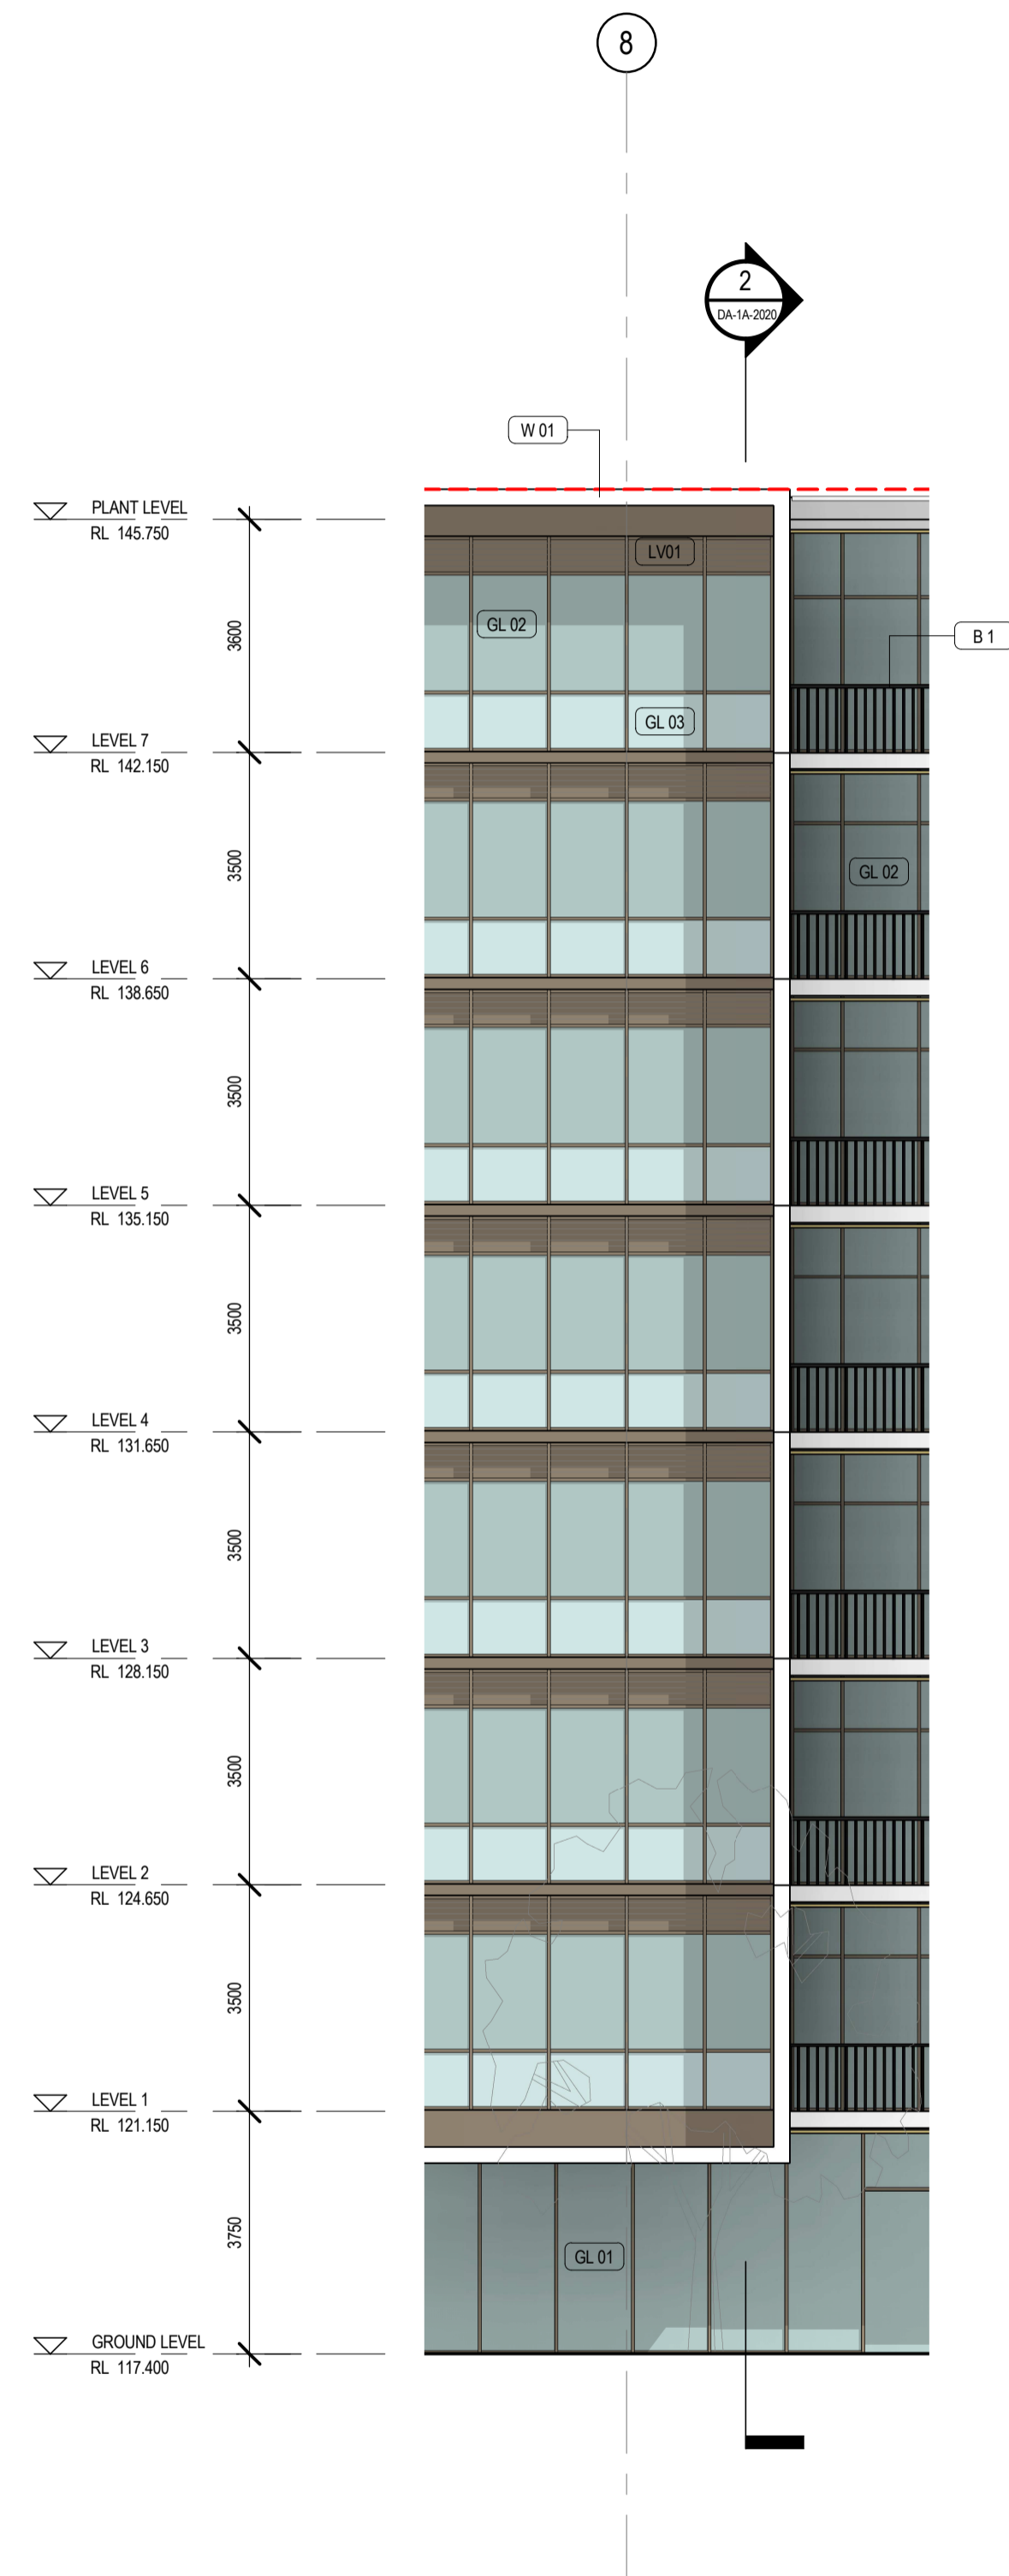


1 Facade Detail 1
1:100

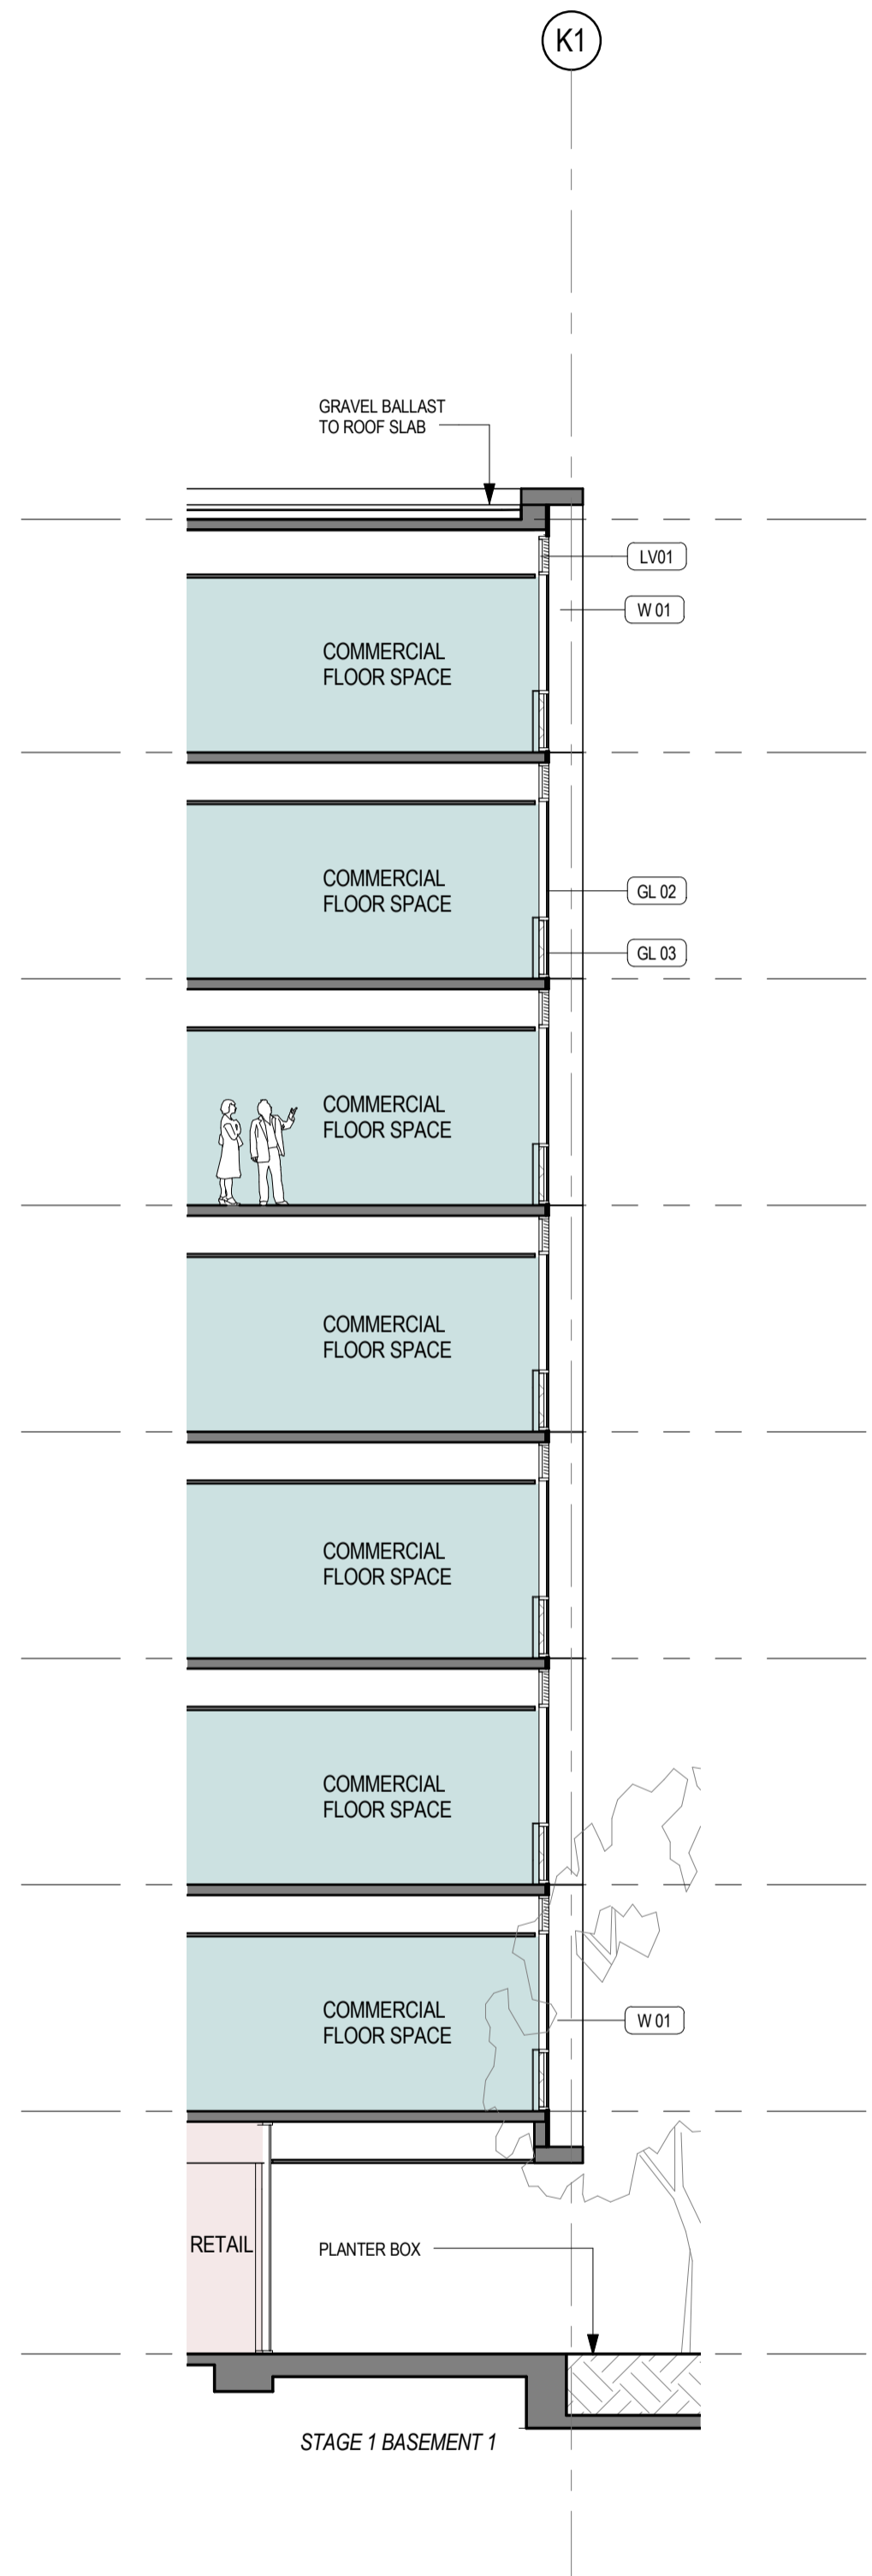

2 Facade Detail 2
1:100



3 Facade Detail 3
1:100

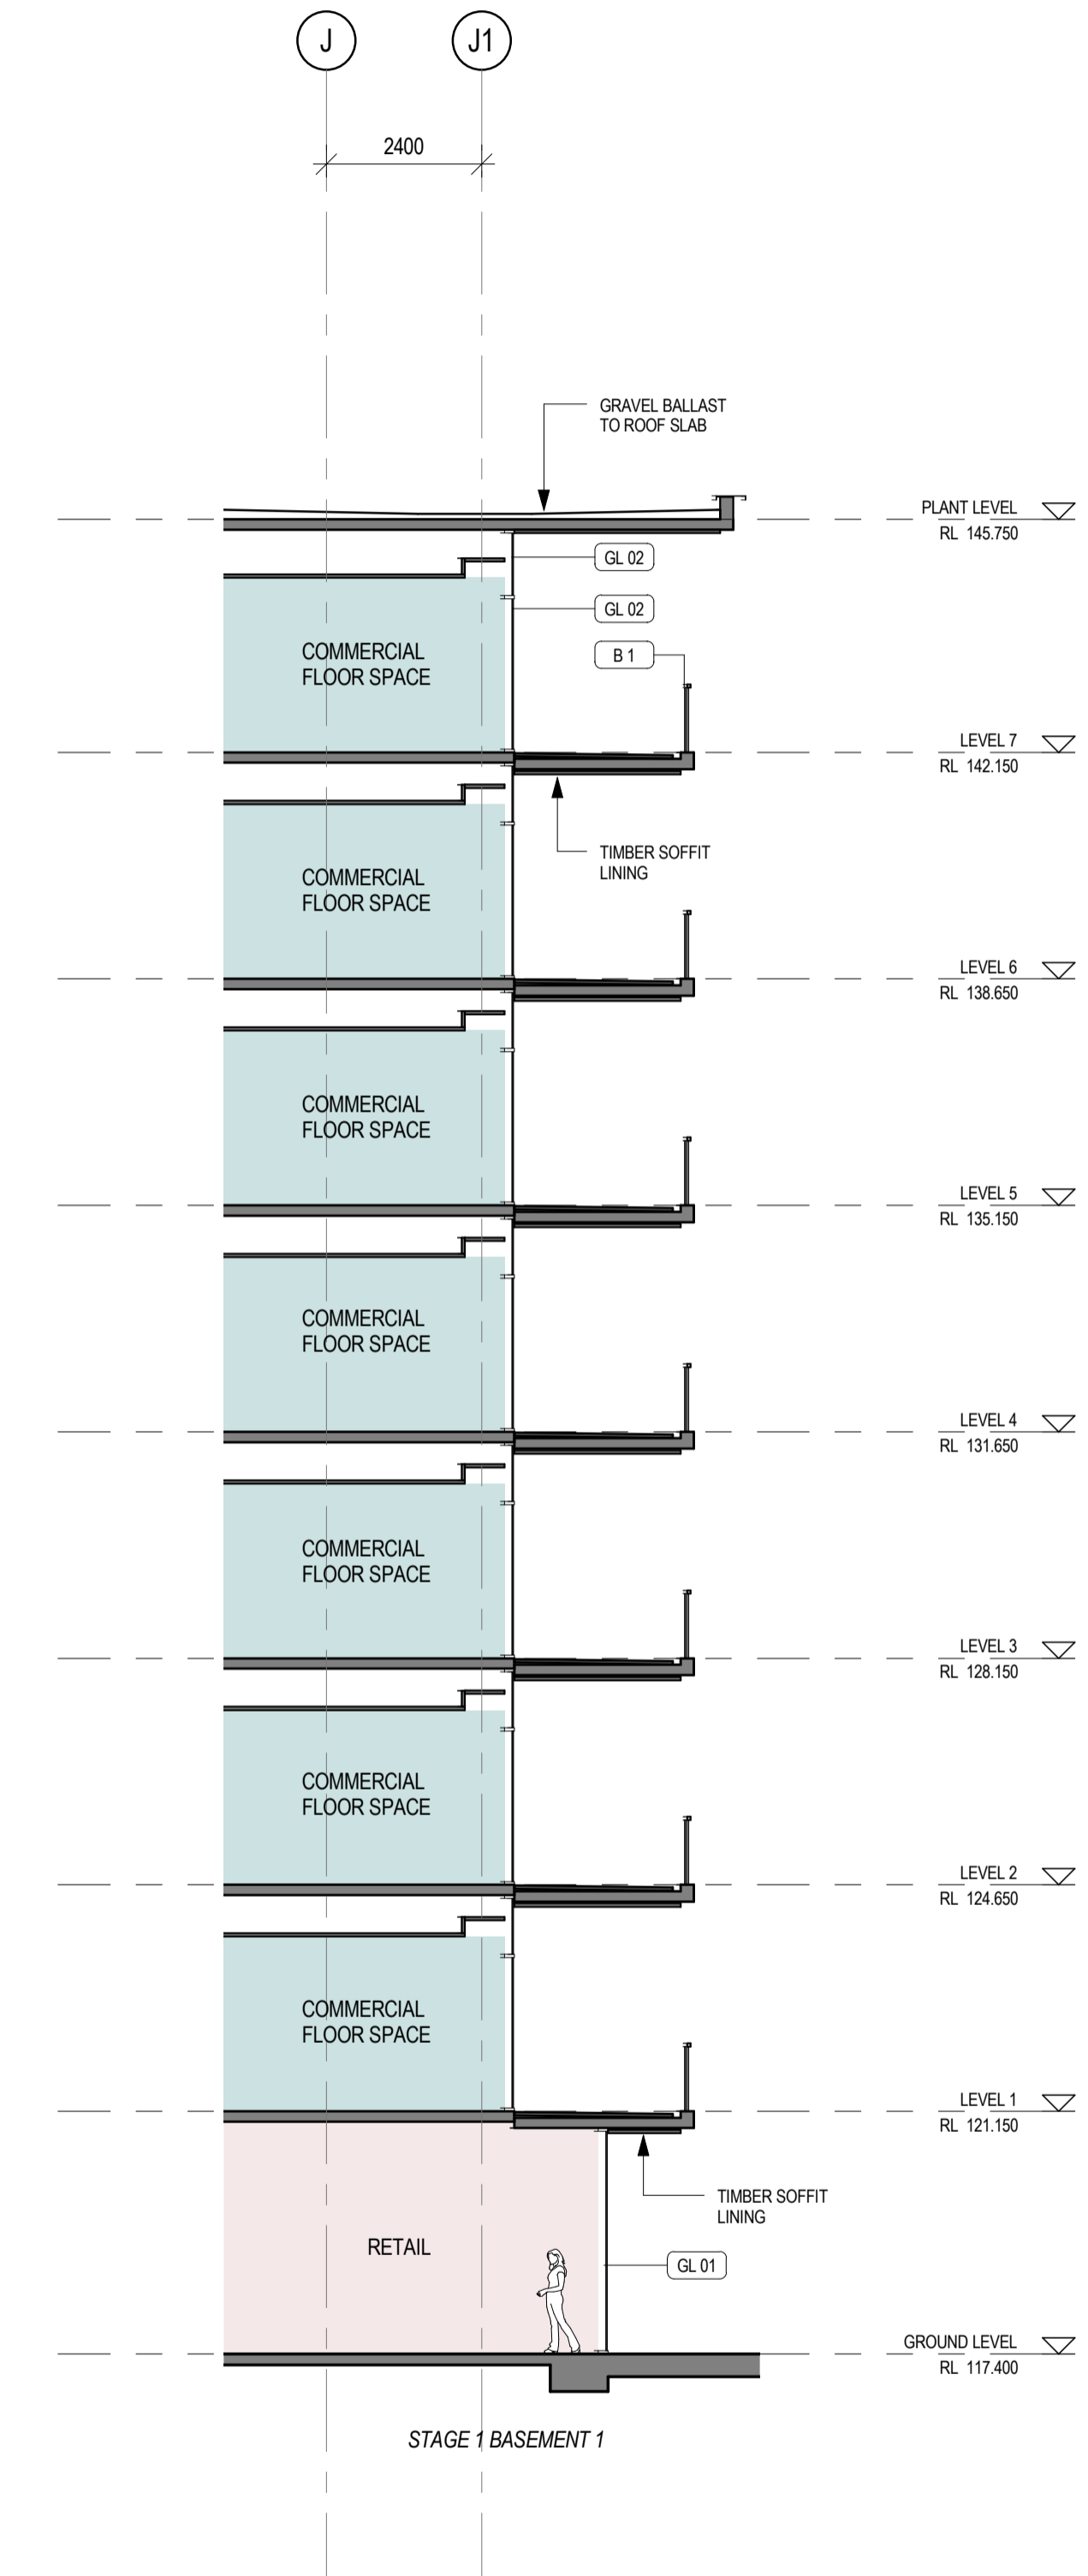

4 Facade Detail 4
1:100

DA SUBMISSION

architectus™

Architectus Sydney
 Level 3 341 George Street
 Sydney NSW 2000
 T (61 2) 8252 8400
 F (61 2) 8252 9600
 sydney@architectus.com.au
 ABN 11 098 489 448

project
 STAGE 1A
 6 AUSTRALIA AVENUE
 SITE 43/44 SYDNEY OLYMPIC PARK
 drawing

FACADE DETAIL SECTIONS & ELEVATIONS

scale	1:100	drawing no.	DA-1A-2020
drawn	DH	checked	AT
project no.	090086	issue	B