


Do not scale drawings. Verify all dimensions on site

issue	amendment	date
A	Issued for SOPA Submission	10.06.13
B	Issue for DOPi Submission	20.06.13

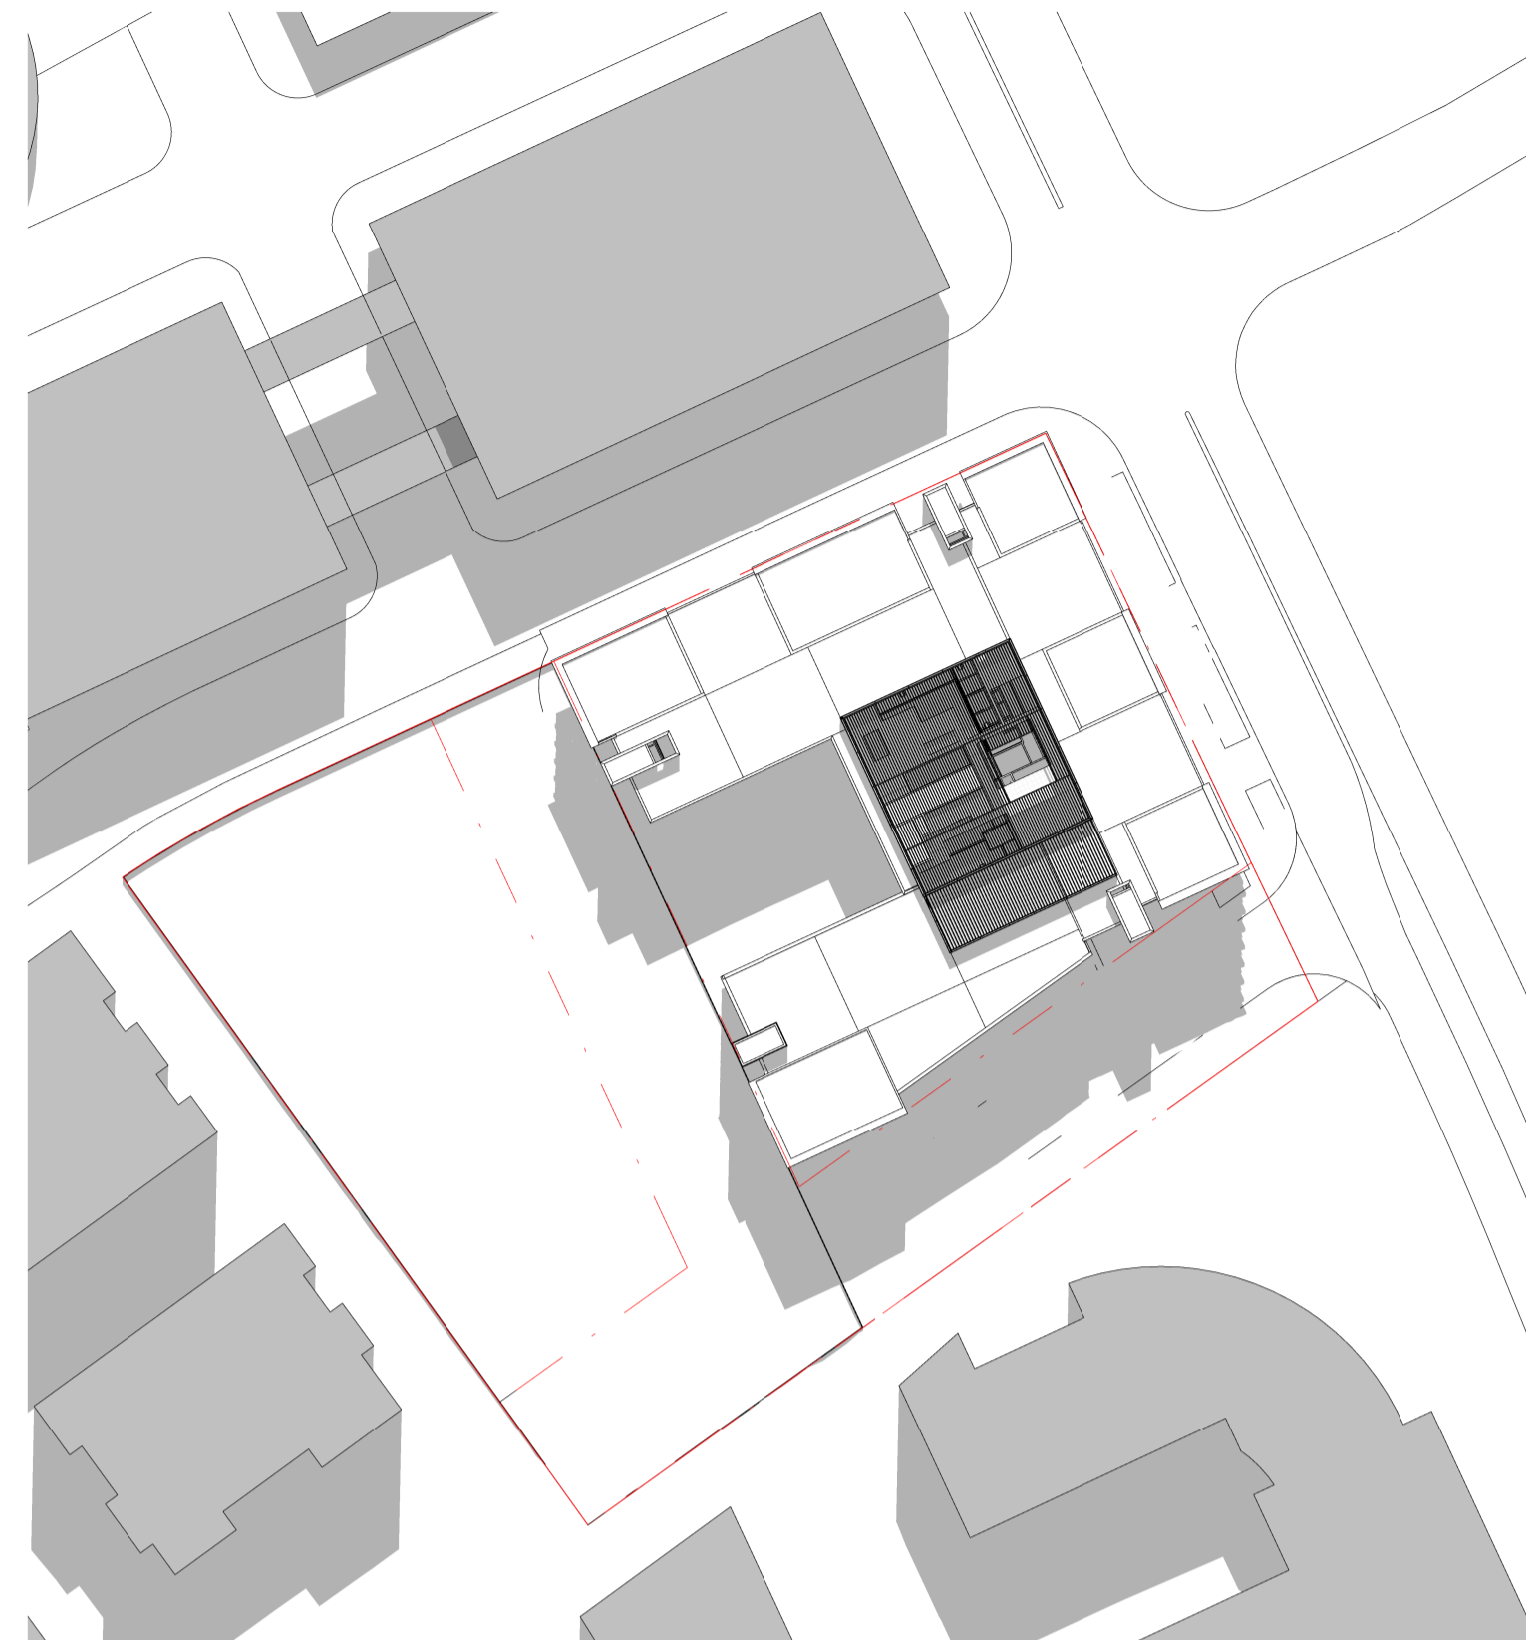


1 MAR 21 - 9 AM  
1 : 1000




2 MAR 21 - 12 NOON  
1 : 1000




3 MAR 21 - 3 PM  
1 : 1000

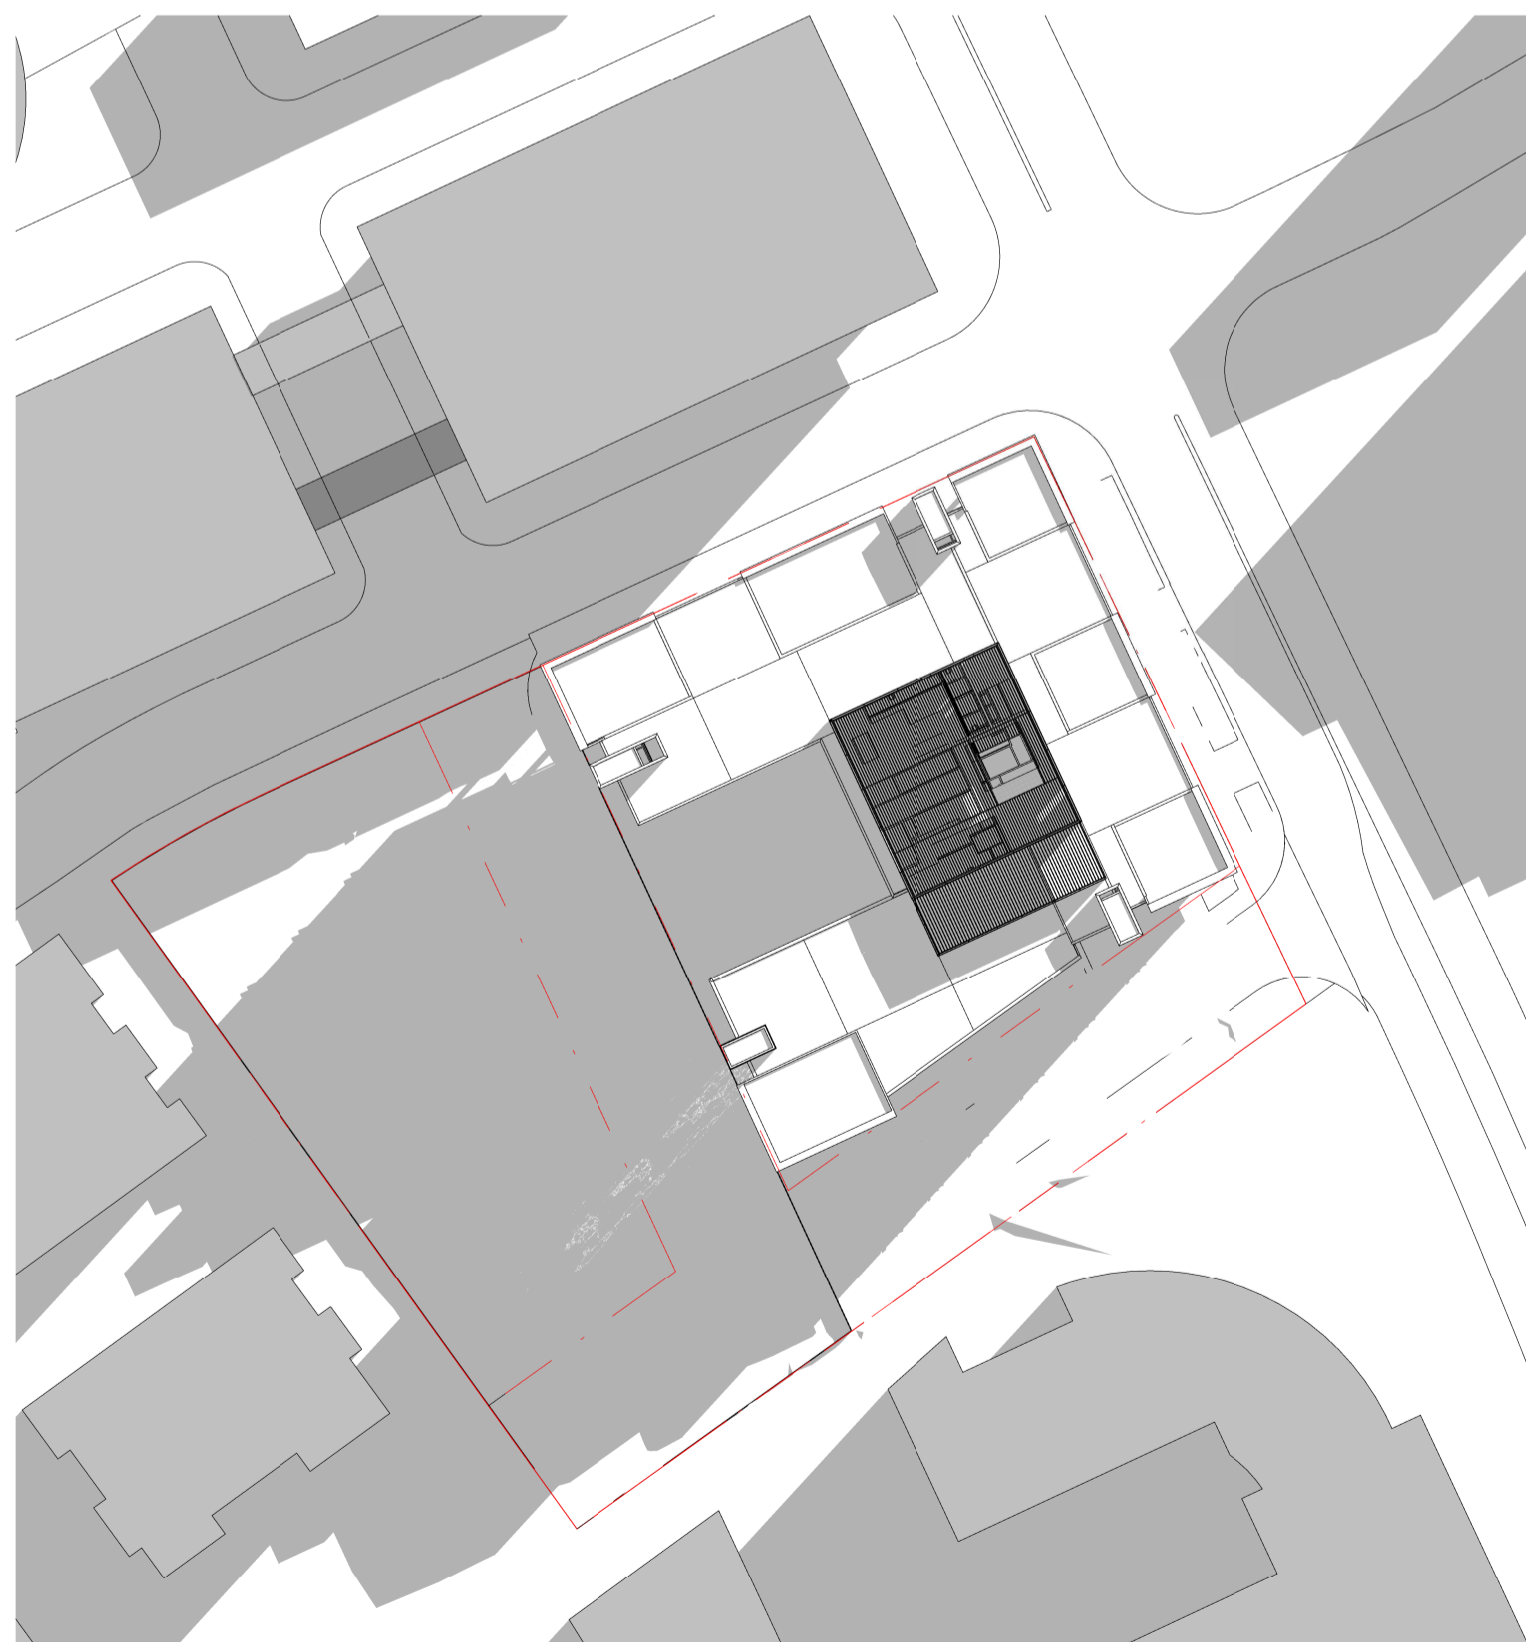

4 JUN 21 - 9 AM  
1 : 1000

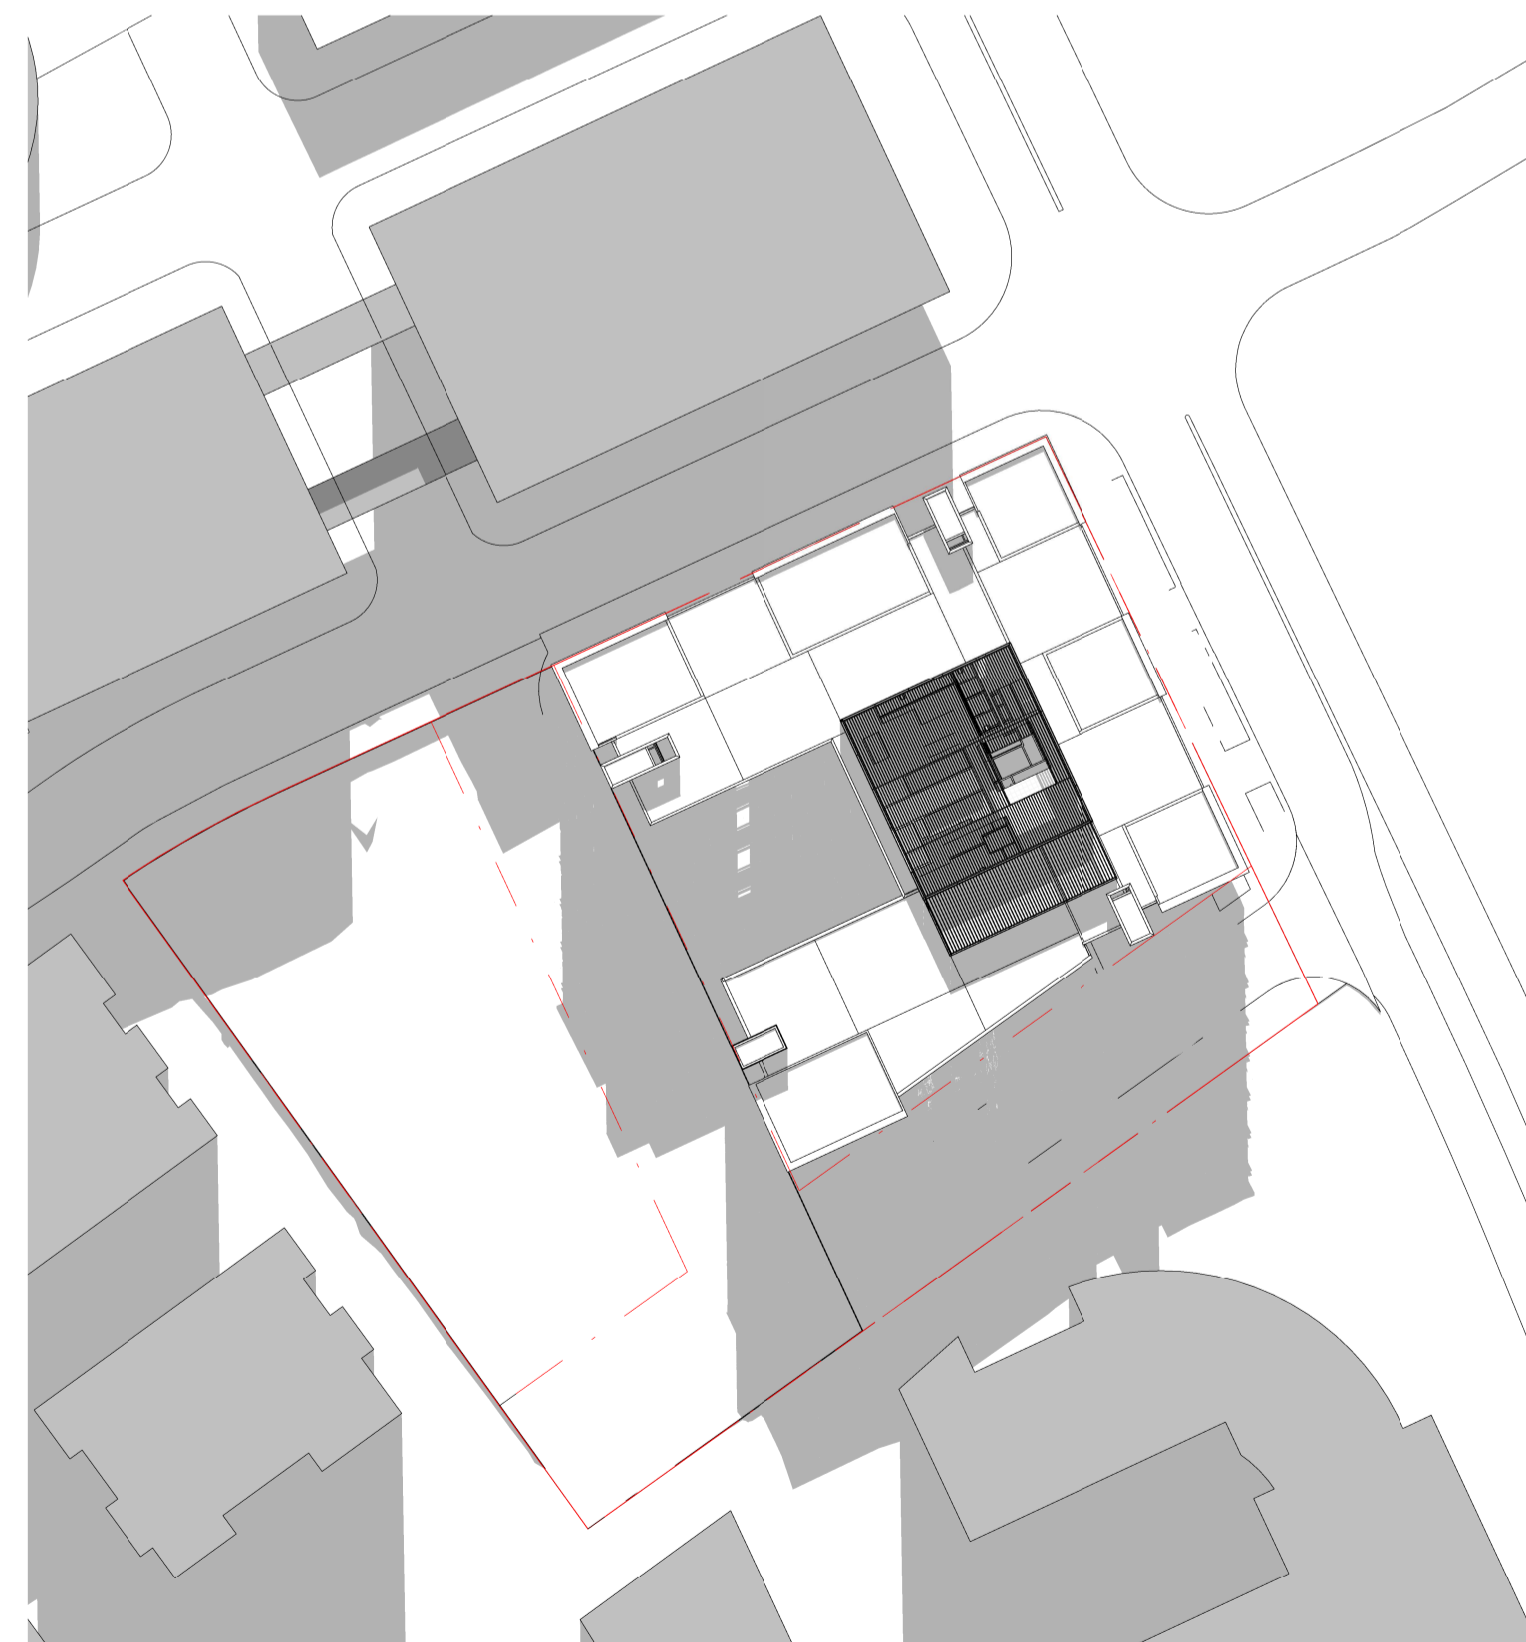


5 JUN 21 - 12 NOON  
1 : 1000

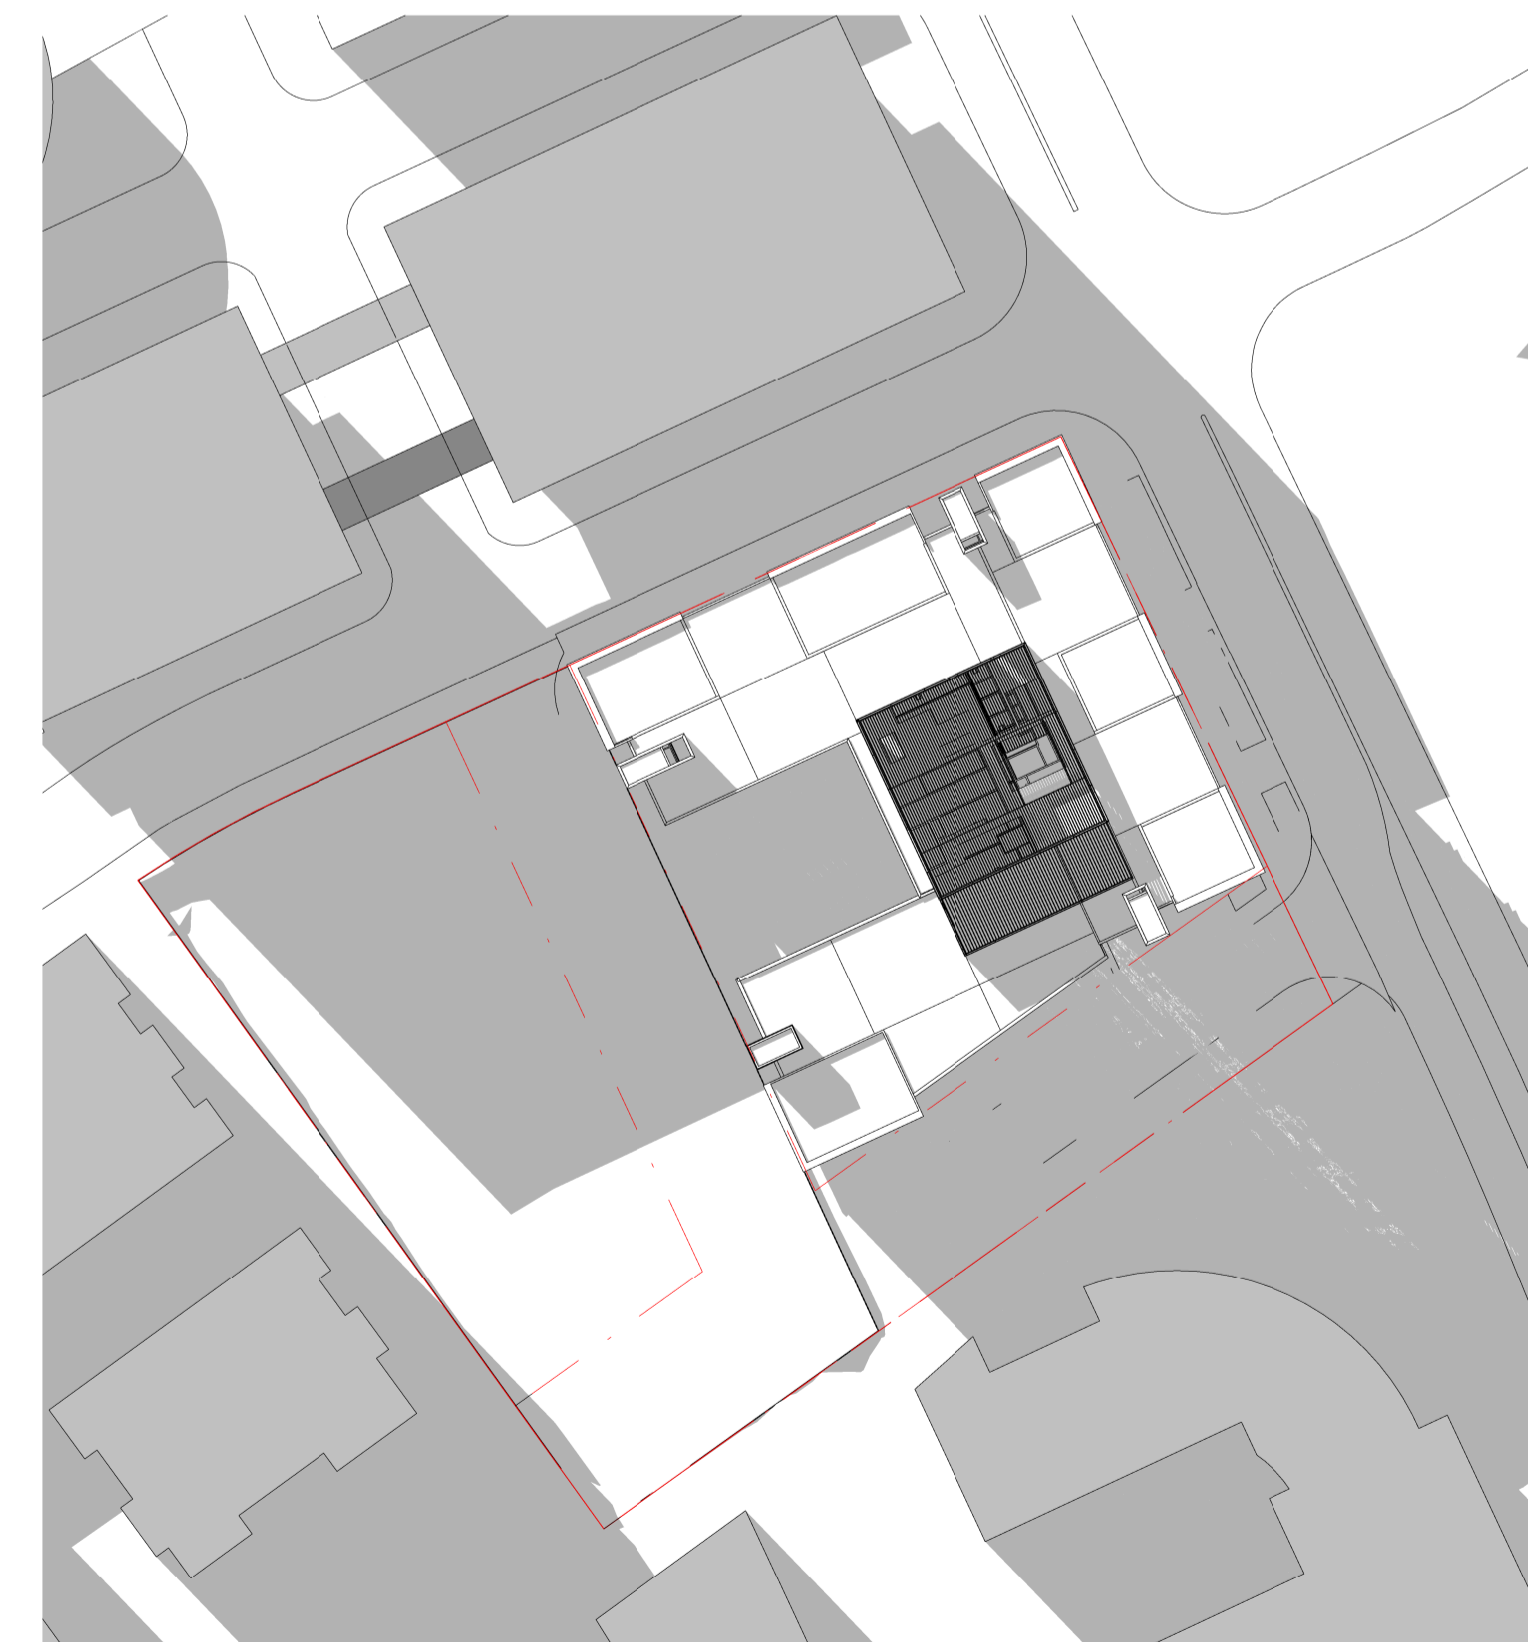

6 JUN 21 - 3 PM  
1 : 1000

## DA SUBMISSION

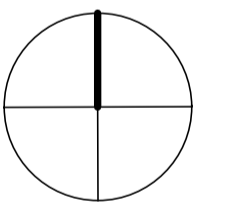

architectus™

Architectus Sydney  
 Level 3 341 George Street  
 Sydney NSW 2000  
 T (61 2) 8222 8400  
 F (61 2) 8222 8600  
 sydney@architectus.com.au  
 ABN 11 098 489 448

project  
 STAGE 1A  
 6 AUSTRALIA AVENUE  
 SITE 43/44 SYDNEY OLYMPIC PARK  
 drawing

SHADOW STUDIES

scale	1 : 1000	drawing no.	DA-1A-3000
drawn	DH	issue	B
checked	AT	project no.	090086