



Do not scale drawings. Verify all dimensions on site

issue	amendment	date
A	Issued for SOPA Submission	10.06.13
B	Issue for DOPi Submission	20.06.13

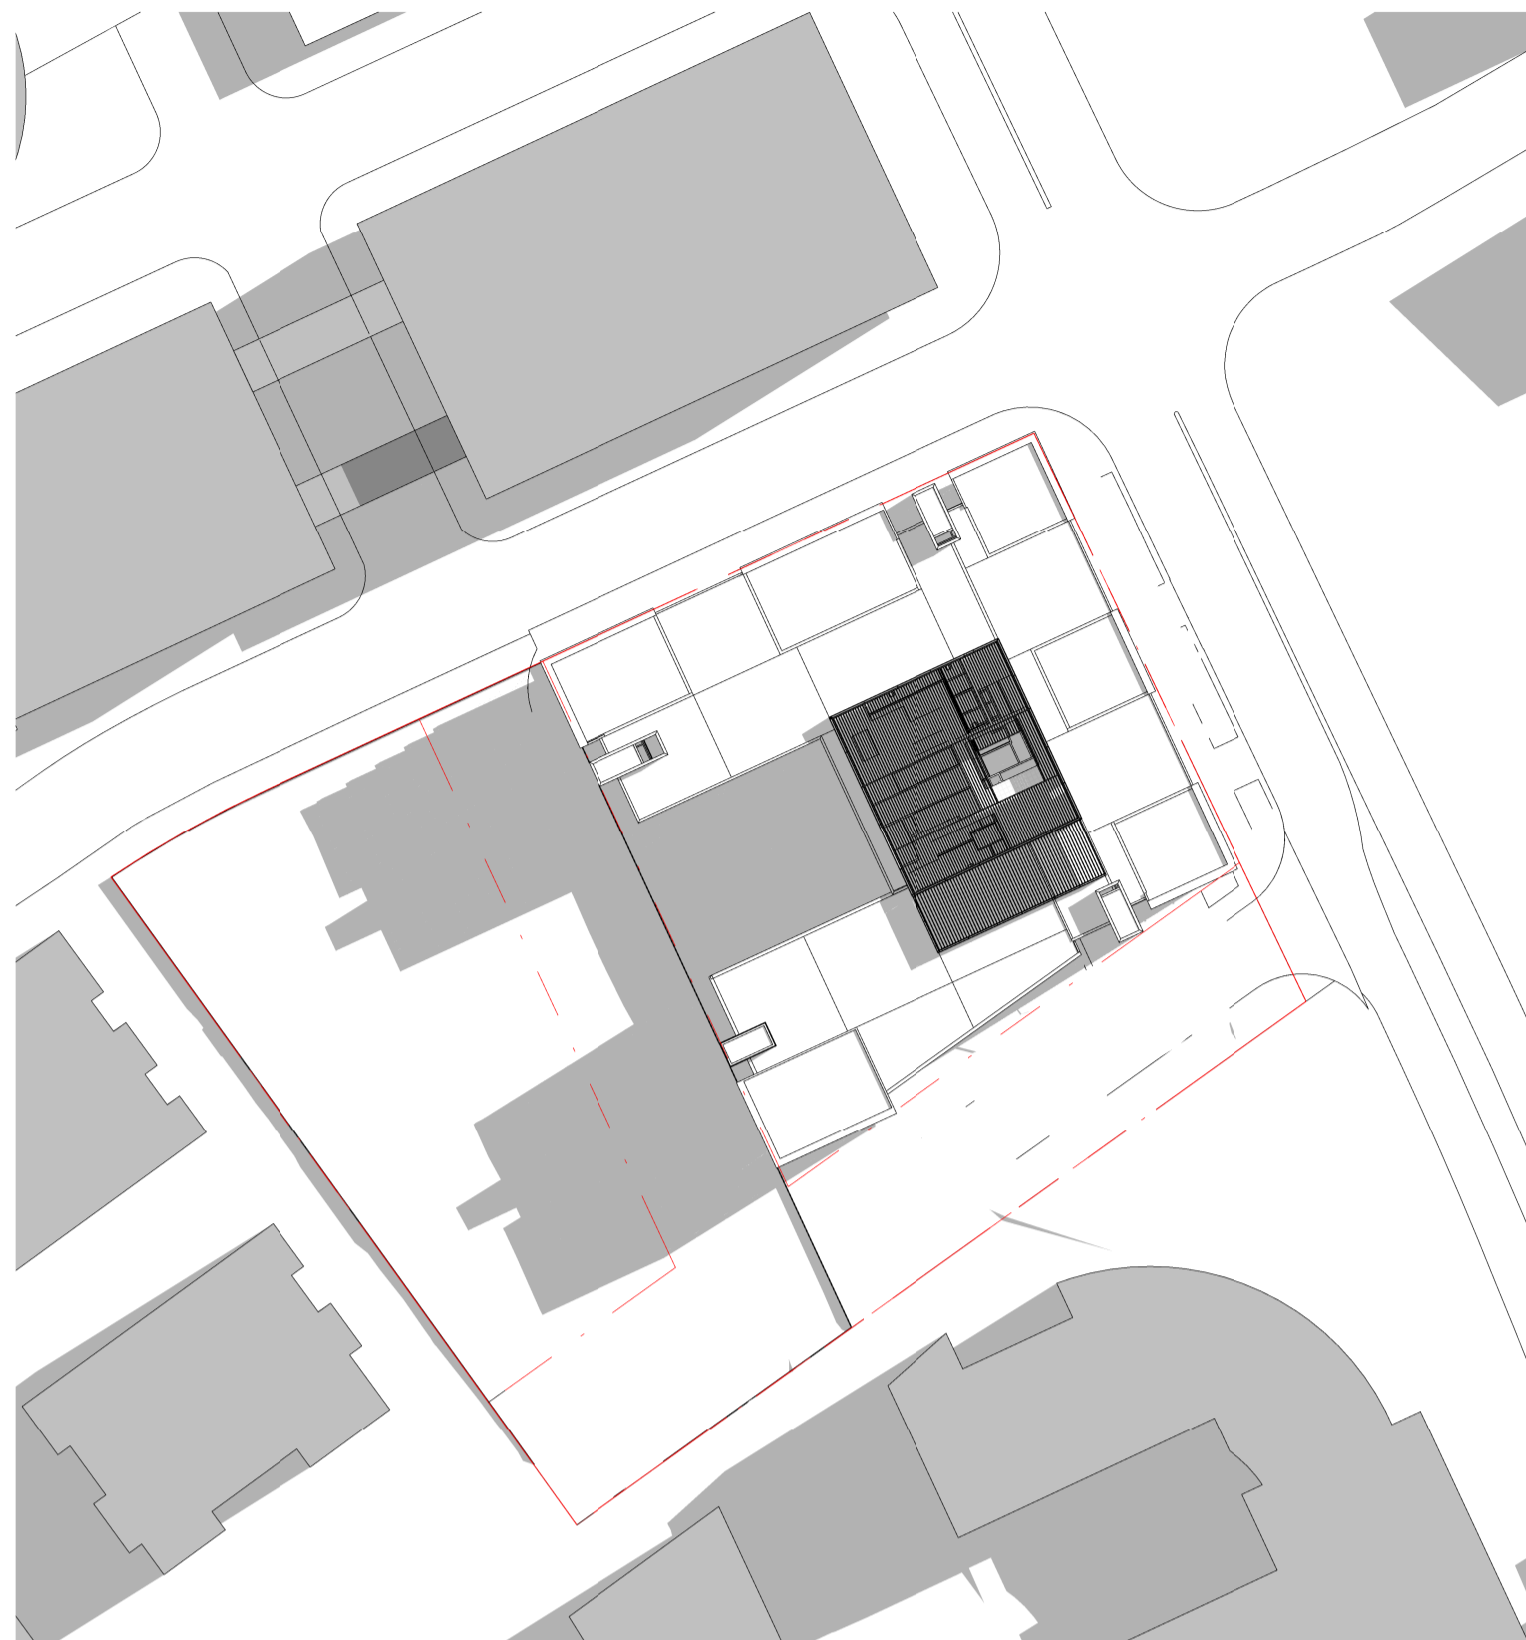


1 SEPT 21 - 9 AM  
1 : 1000

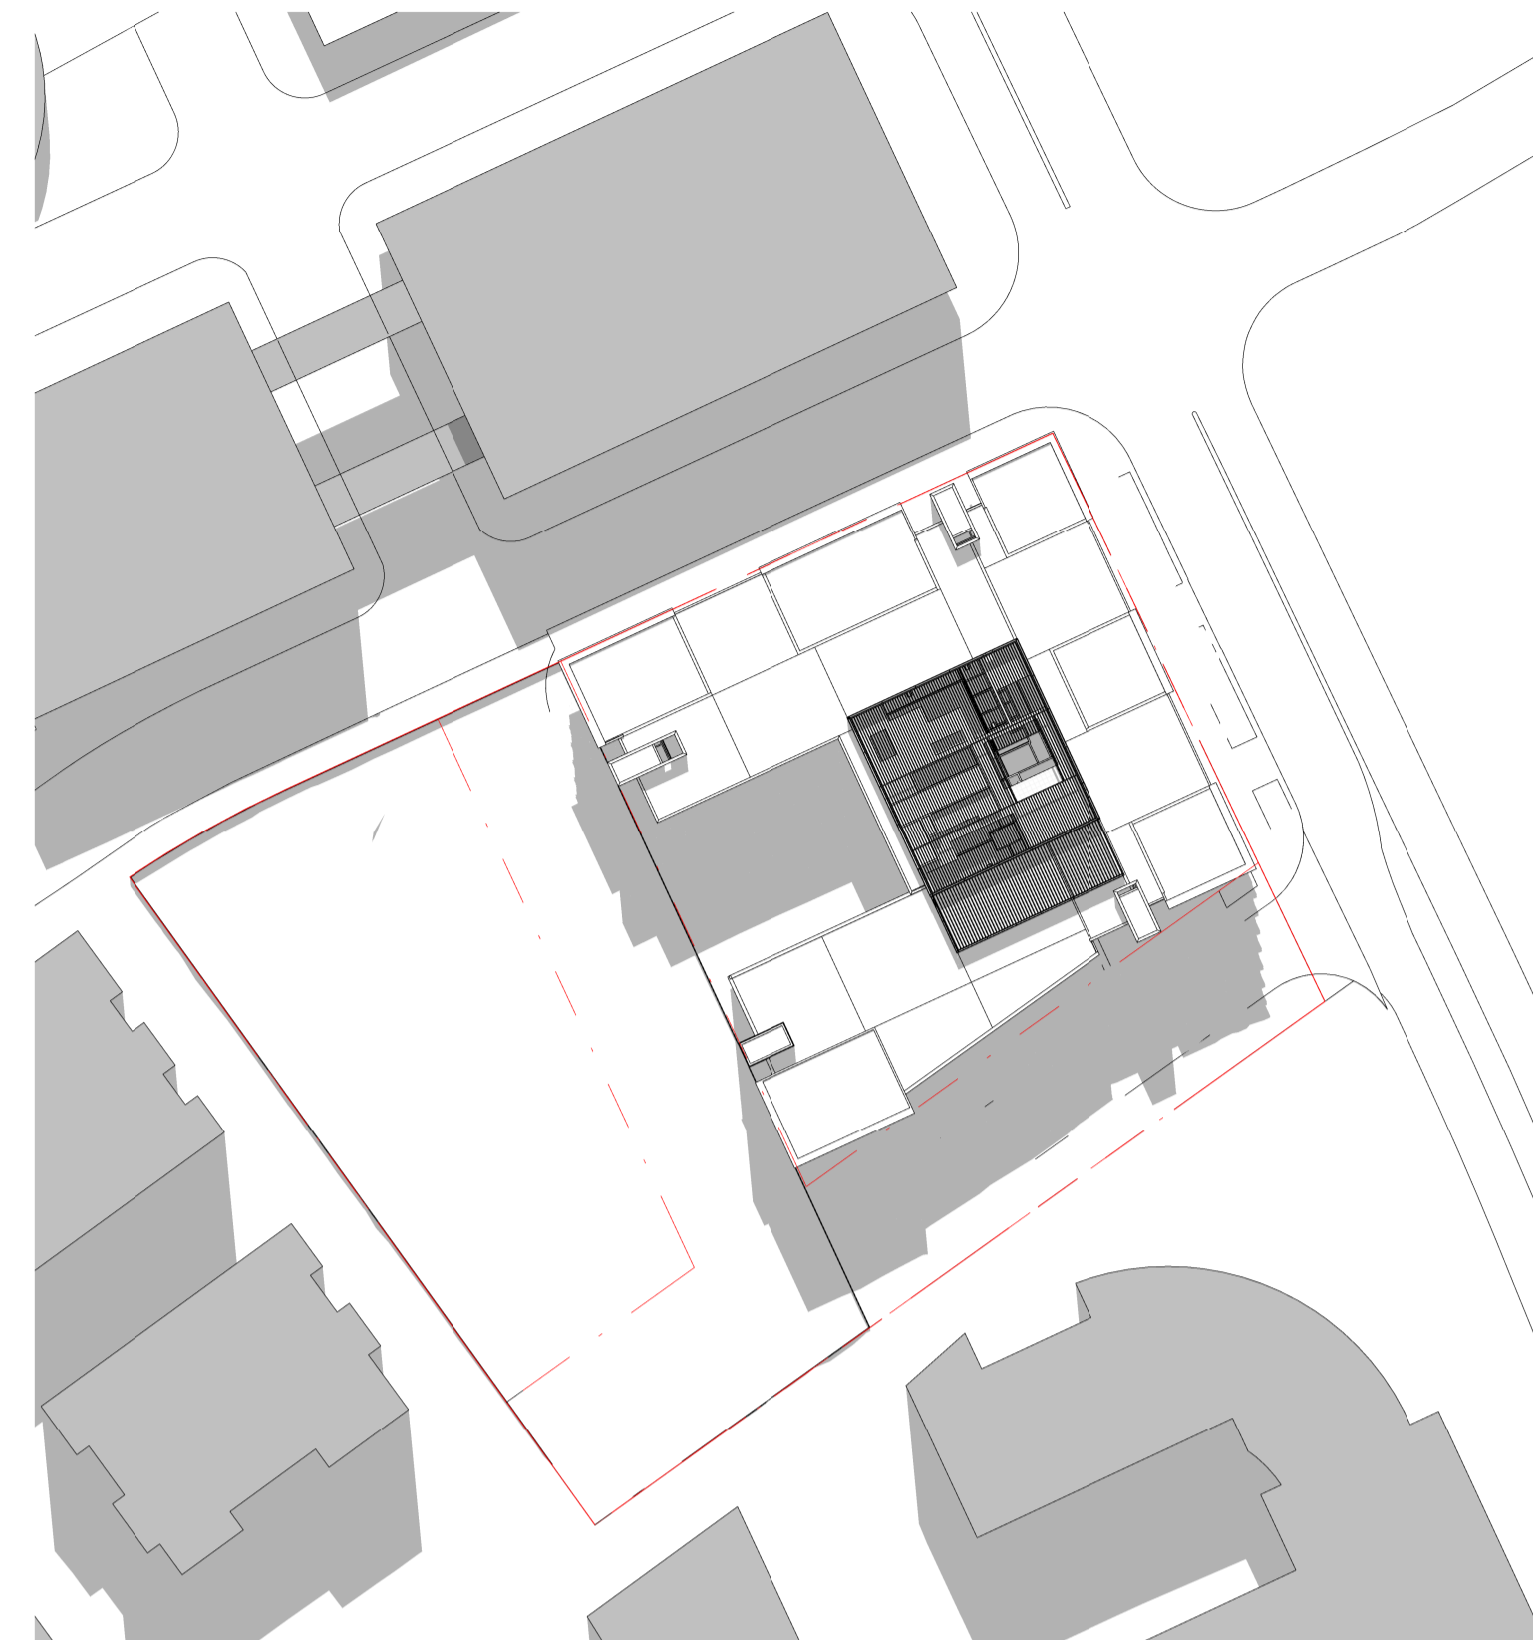


2 SEPT 21 - 12 NOON  
1 : 1000




3 SEPT 21 - 3 PM  
1 : 1000

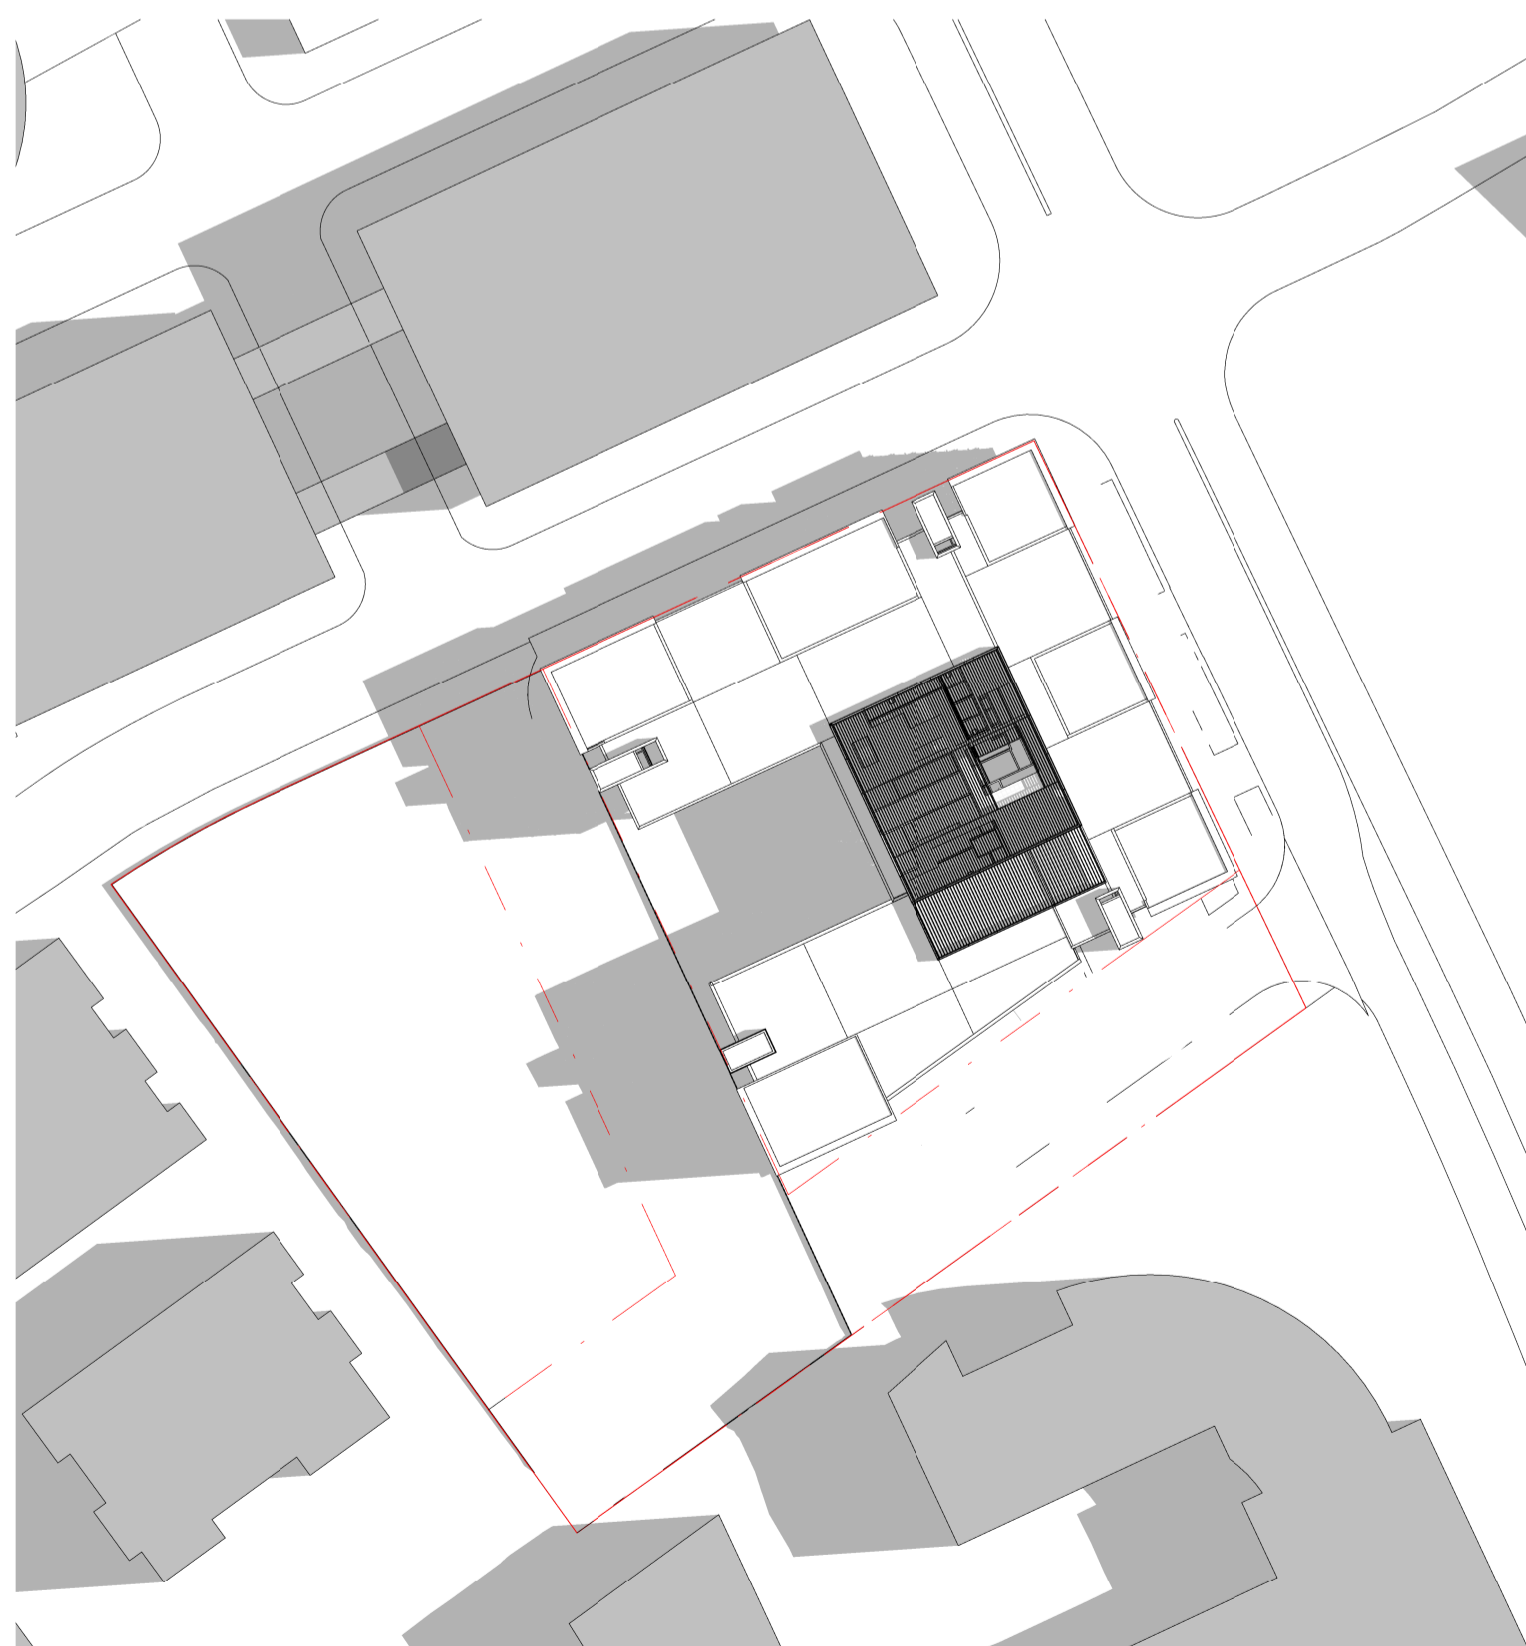

4 DEC 21 - 9 AM  
1 : 1000

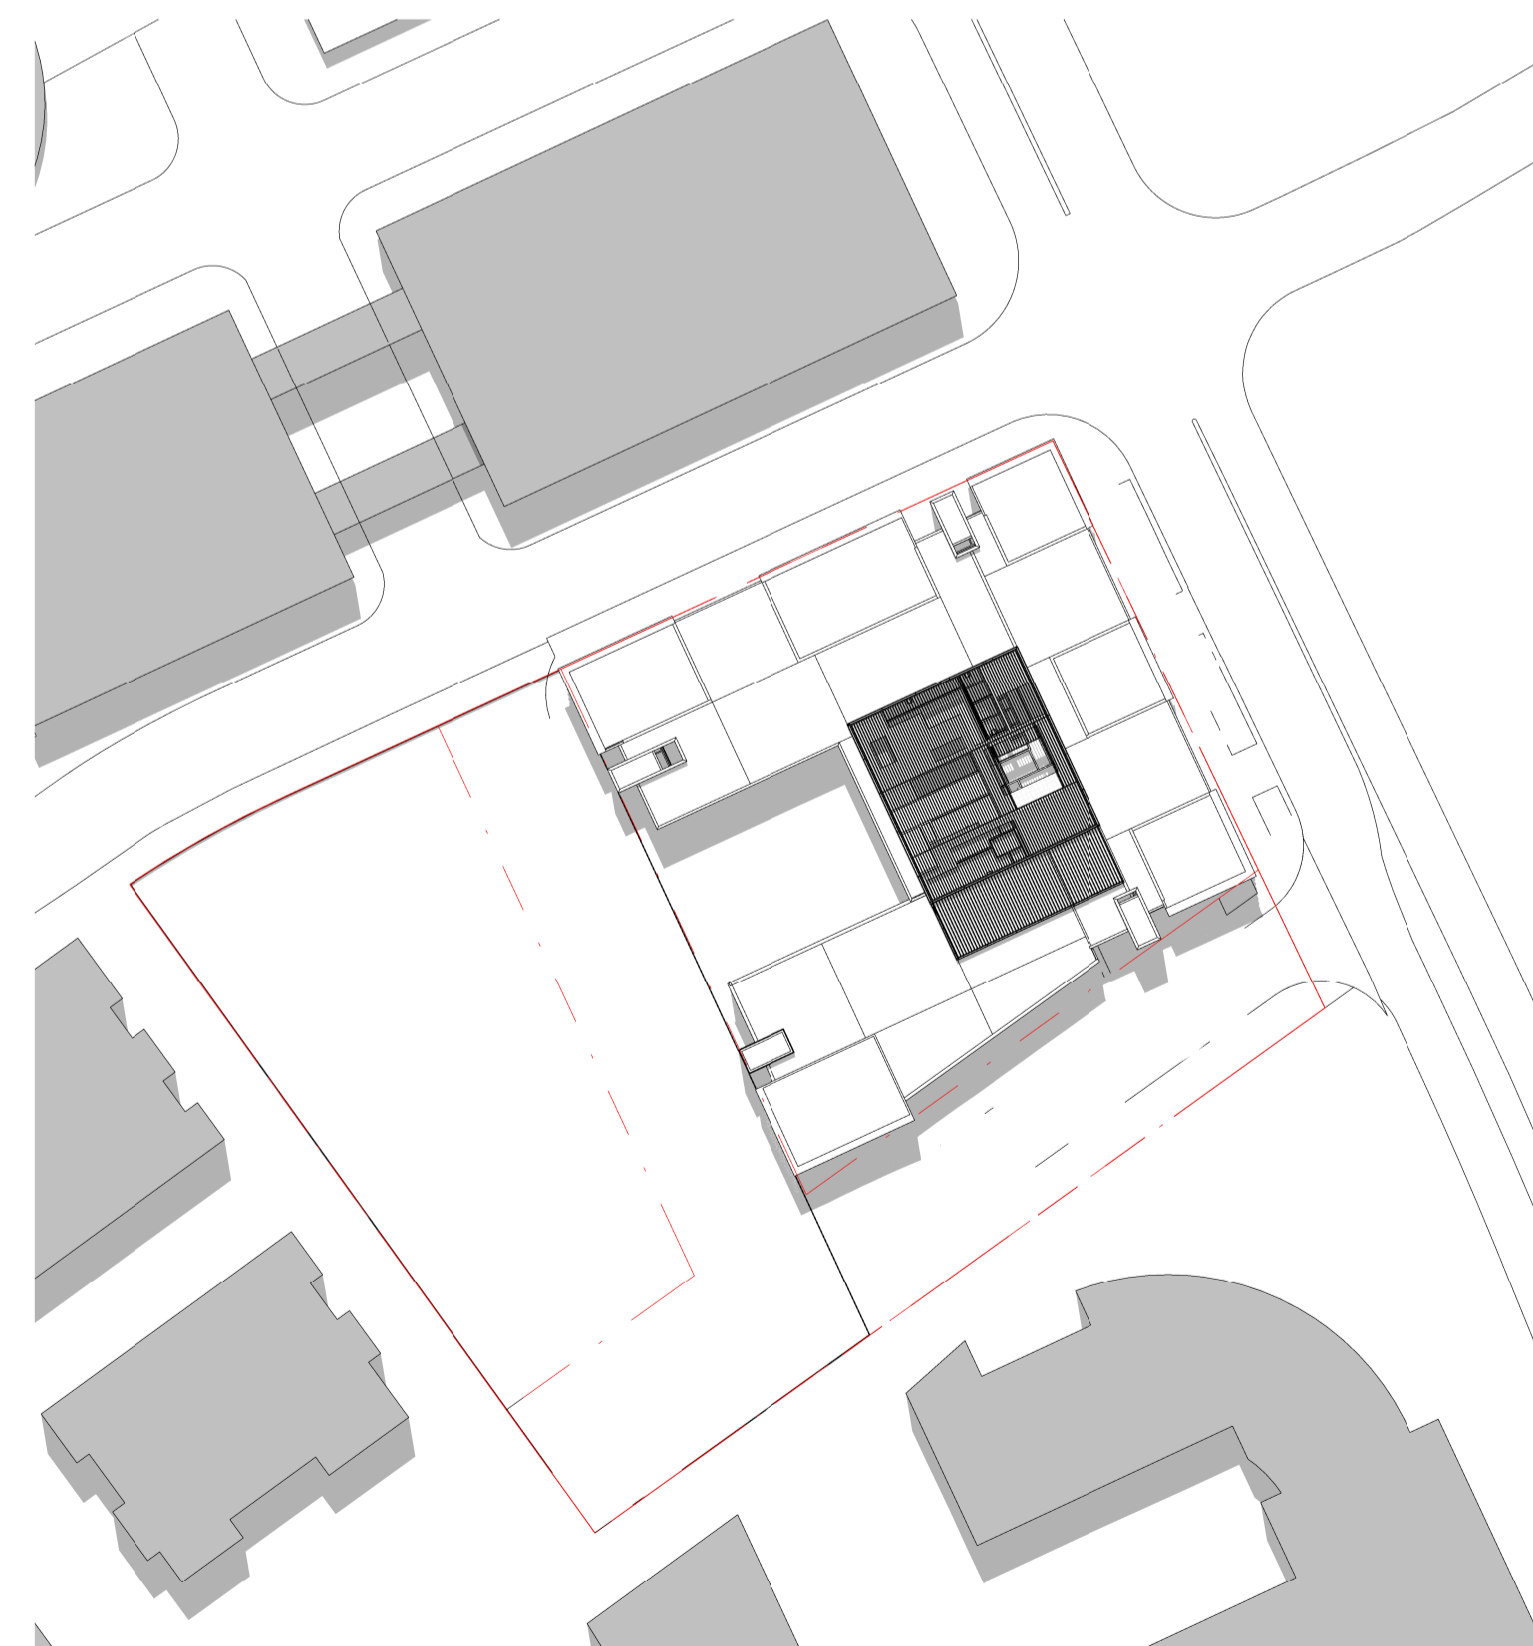


5 DEC 21 - 12 NOON  
1 : 1000

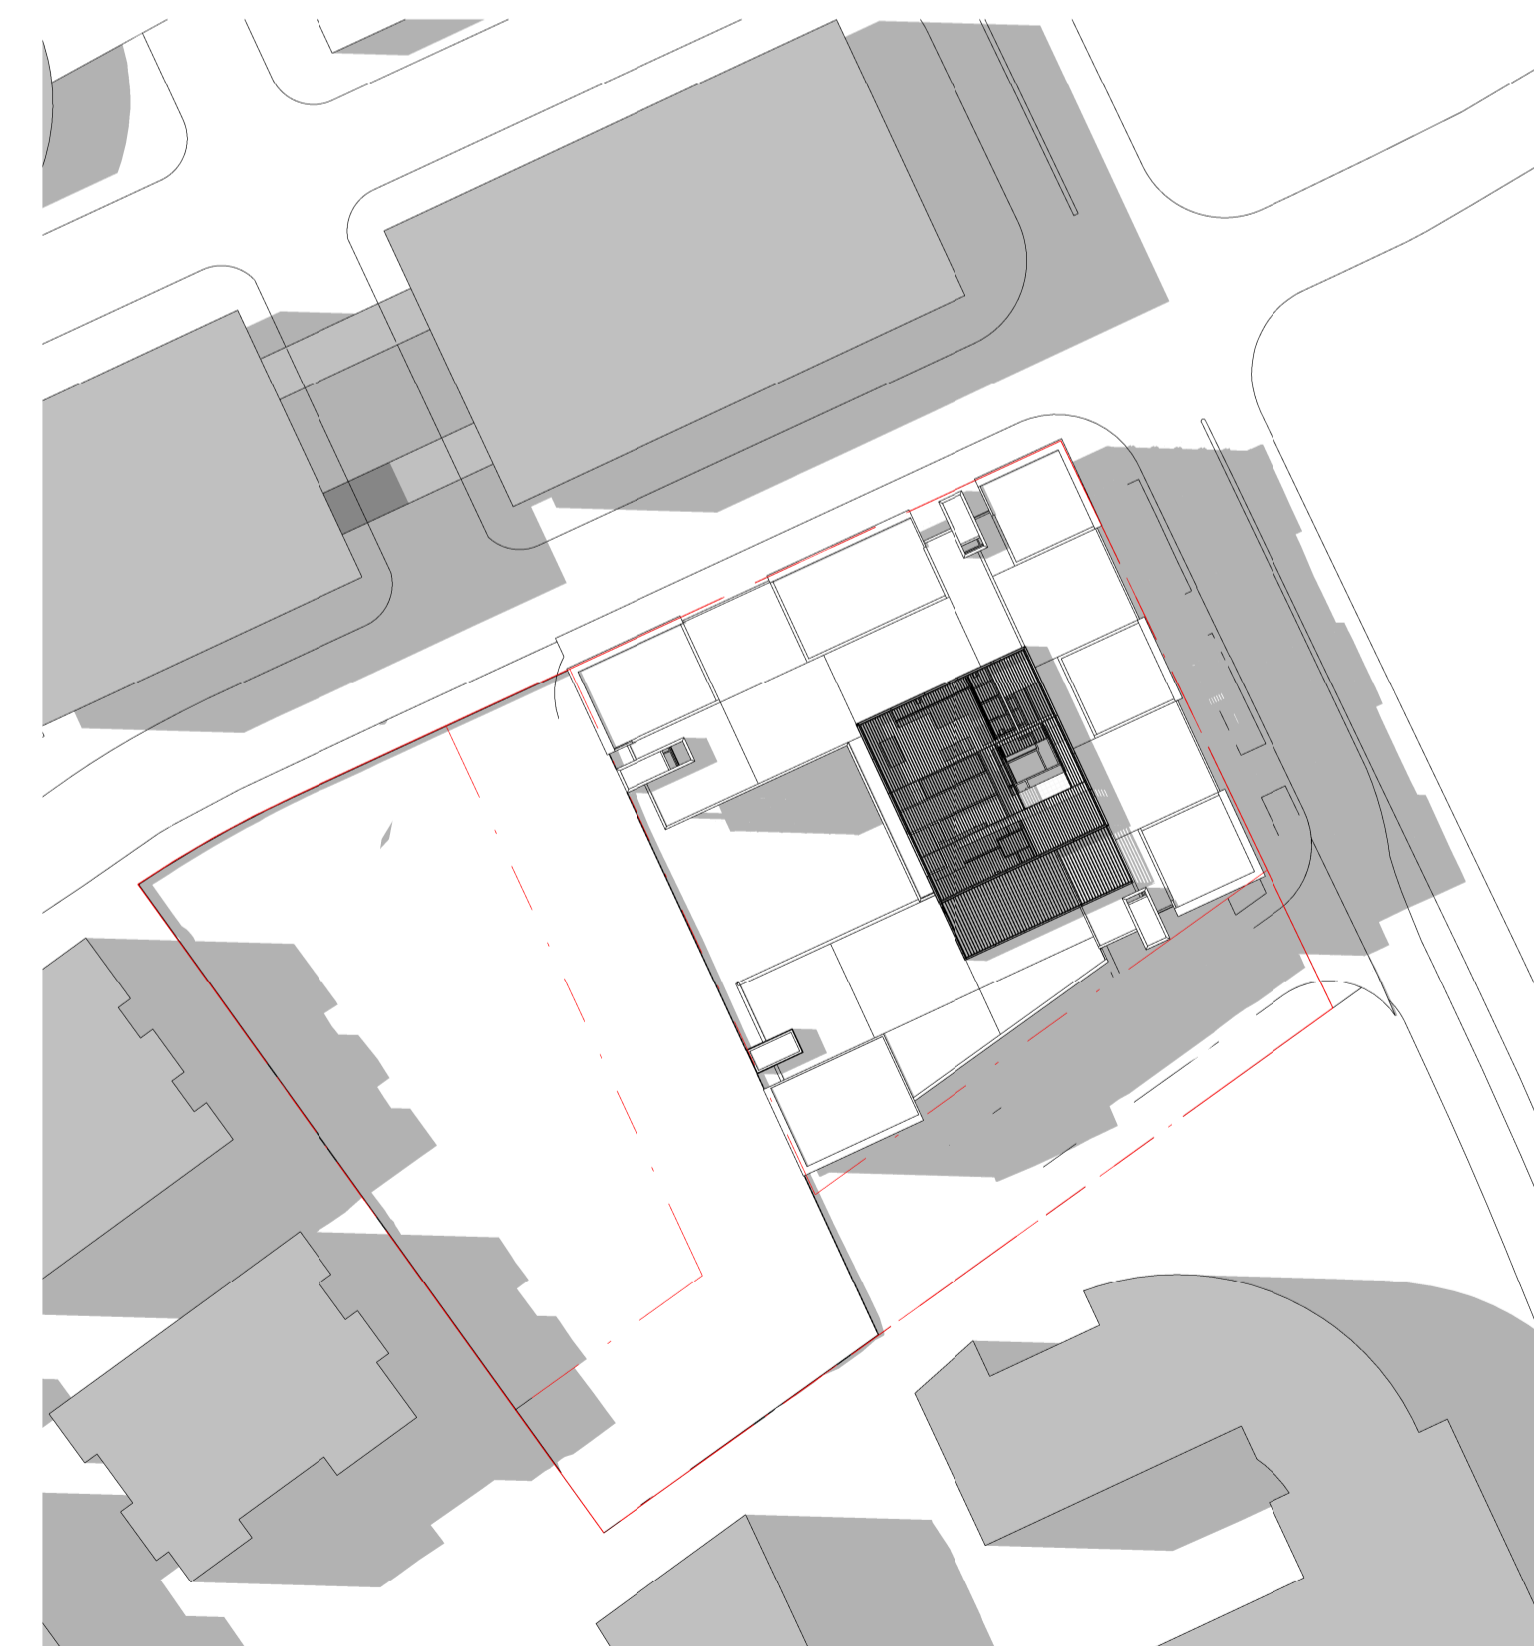

6 DEC 21 - 3PM  
1 : 1000

## DA SUBMISSION

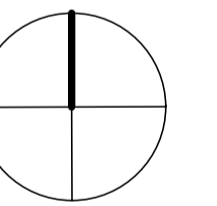

**architectus™**

Architectus Sydney  
 Level 3 341 George Street  
 Sydney NSW 2000  
 T (61 2) 8222 8400  
 F (61 2) 8222 8600  
 sydney@architectus.com.au  
 ABN 11 098 489 448

project  
**STAGE 1A**  
**6 AUSTRALIA AVENUE**  
**SITE 43/44 SYDNEY OLYMPIC PARK**  
 drawing

SHADOW STUDIES

scale	1 : 1000	drawing no.	DA-1A-3001
drawn	DH	issue	B
checked	AT	project no.	090086