

NSW GOVERNMENT
Planning

Issued under the Environmental Planning and Assessment Act 1979

Approved Application No. SSD 12 - 5705


granted on the 18.04.13

Signed Sw

Sheet No. 1 of 39

PRELIMINARY

A FOR APPROVAL					DAC	CM	CM	28.11.12
No	Revision	Note: * indicates signatures on original issue of drawing or last revision of drawing			Drawn	Job Manager	Project Director	Date

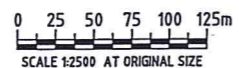



GHD

Level 6, 20 Smith Street Parramatta NSW 2150 Australia
PO Box 788 Parramatta NSW 2124
T 61 2 9893 8800 F 61 2 9893 8810
E sydmail@ghd.com W www.ghd.com

DO NOT SCALE	Drawn D.COLEMAN	Designer S. ATKINS
Conditions of Use. This document may only be used by GHD's client (and any other person who GHD has agreed can use this document) for the purpose for which it was prepared and must not be used by any other person or for any other purpose.	Drafting Check	Design Check
	Approved (Project Director)	Date
	Scale 1:2500	This Drawing must not be used for Construction unless signed as Approved


Client	GOODMAN
Project	TOLL IPEC FACILITY
Title	SITE SURVEY PLAN
	SHEET 1 OF 3
Original Size	A1
Drawing No:	21-21981-SK101
Rev:	A

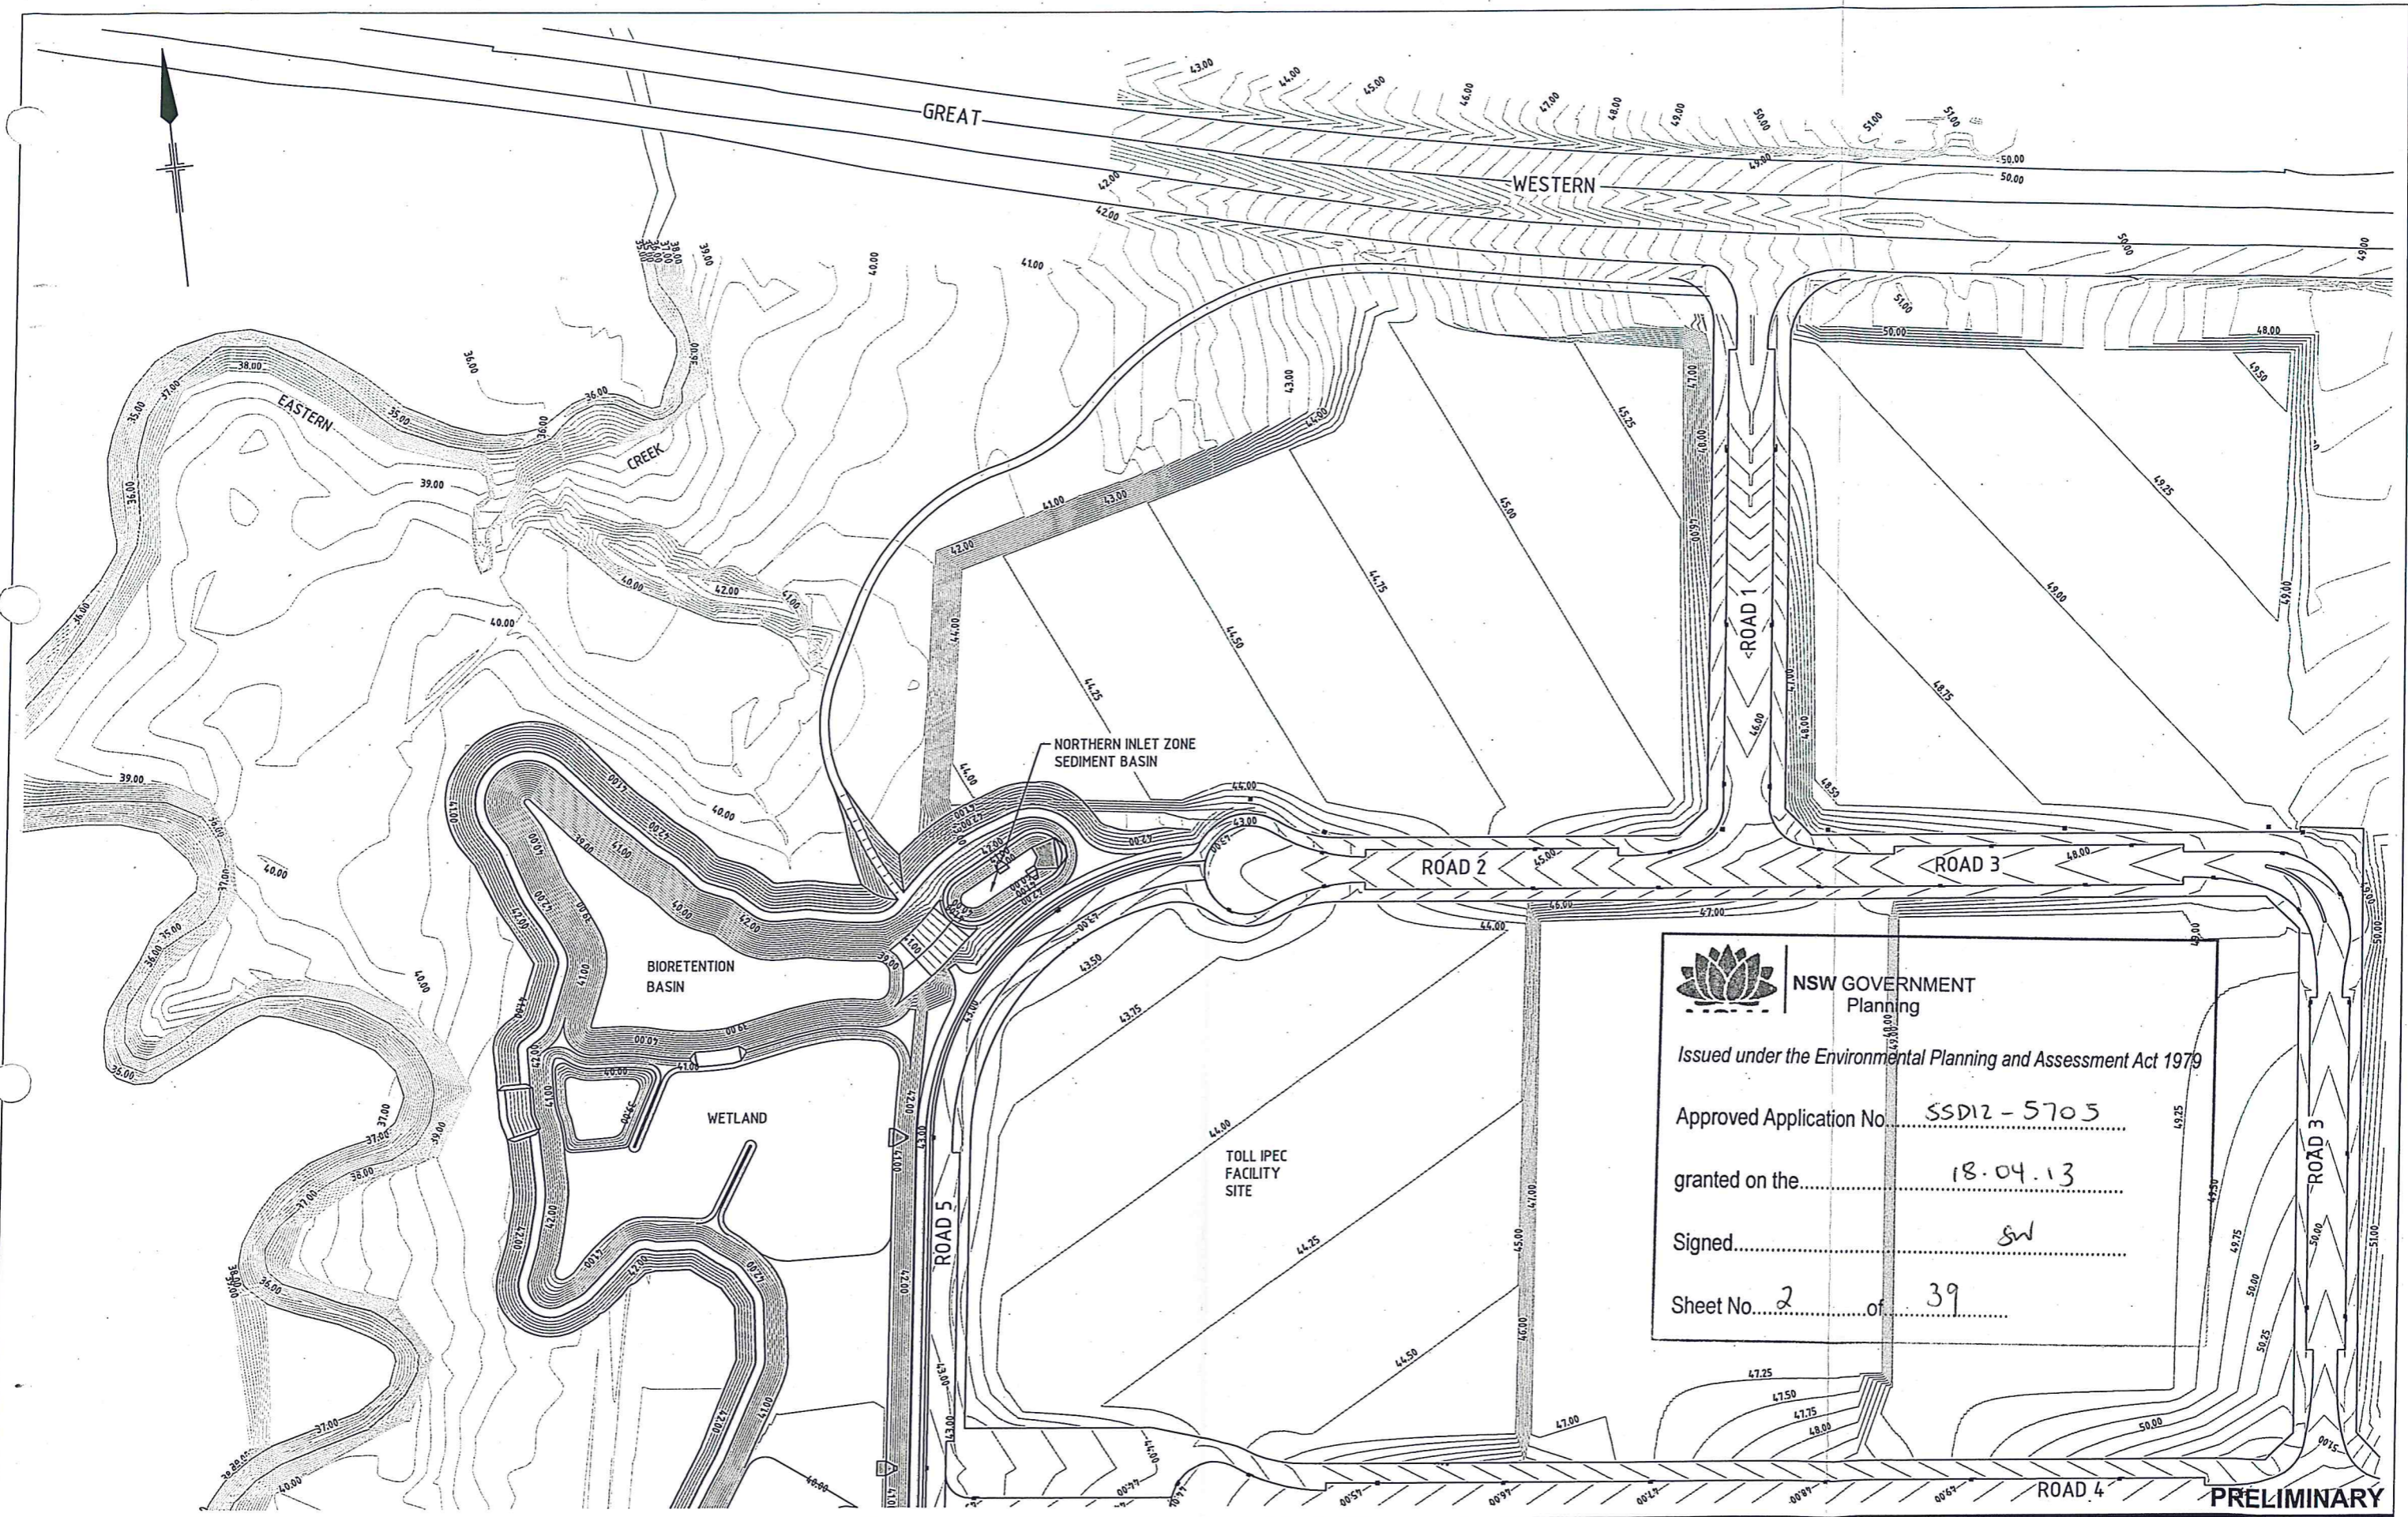


NSW GOVERNMENT
 Planning
 Issued under the Environmental Planning and Assessment Act 1979
 Approved Application No. SSD12-5703
 granted on the 18.04.13
 Signed SW
 Sheet No. 2 of 39

PRELIMINARY


A FOR APPROVAL				DAC	CM	CM	28.11.12
No	Revision	Note: * indicates signatures on original issue of drawing or last revision of drawing		Drawn	Job Manager	Project Director	Date

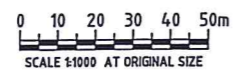



 Level 6, 20 Smith Street Parramatta NSW 2150 Australia
 PO Box 788 Parramatta NSW 2124
 T 61 2 8898 8800 F 61 2 8898 8810
 E sydmail@ghd.com W www.ghd.com

DO NOT SCALE	Drawn D.COLEMAN	Designer S. ATKINS
Conditions of Use. This document may only be used by GHD's client (and any other person who GHD has agreed can use this document) for the purpose for which it was prepared and must not be used by any other person or for any other purpose.	Drafting Check	Design Check
	Approved (Project Director)	Date
	Scale 1:2500	This Drawing must not be used for Construction unless signed as Approved

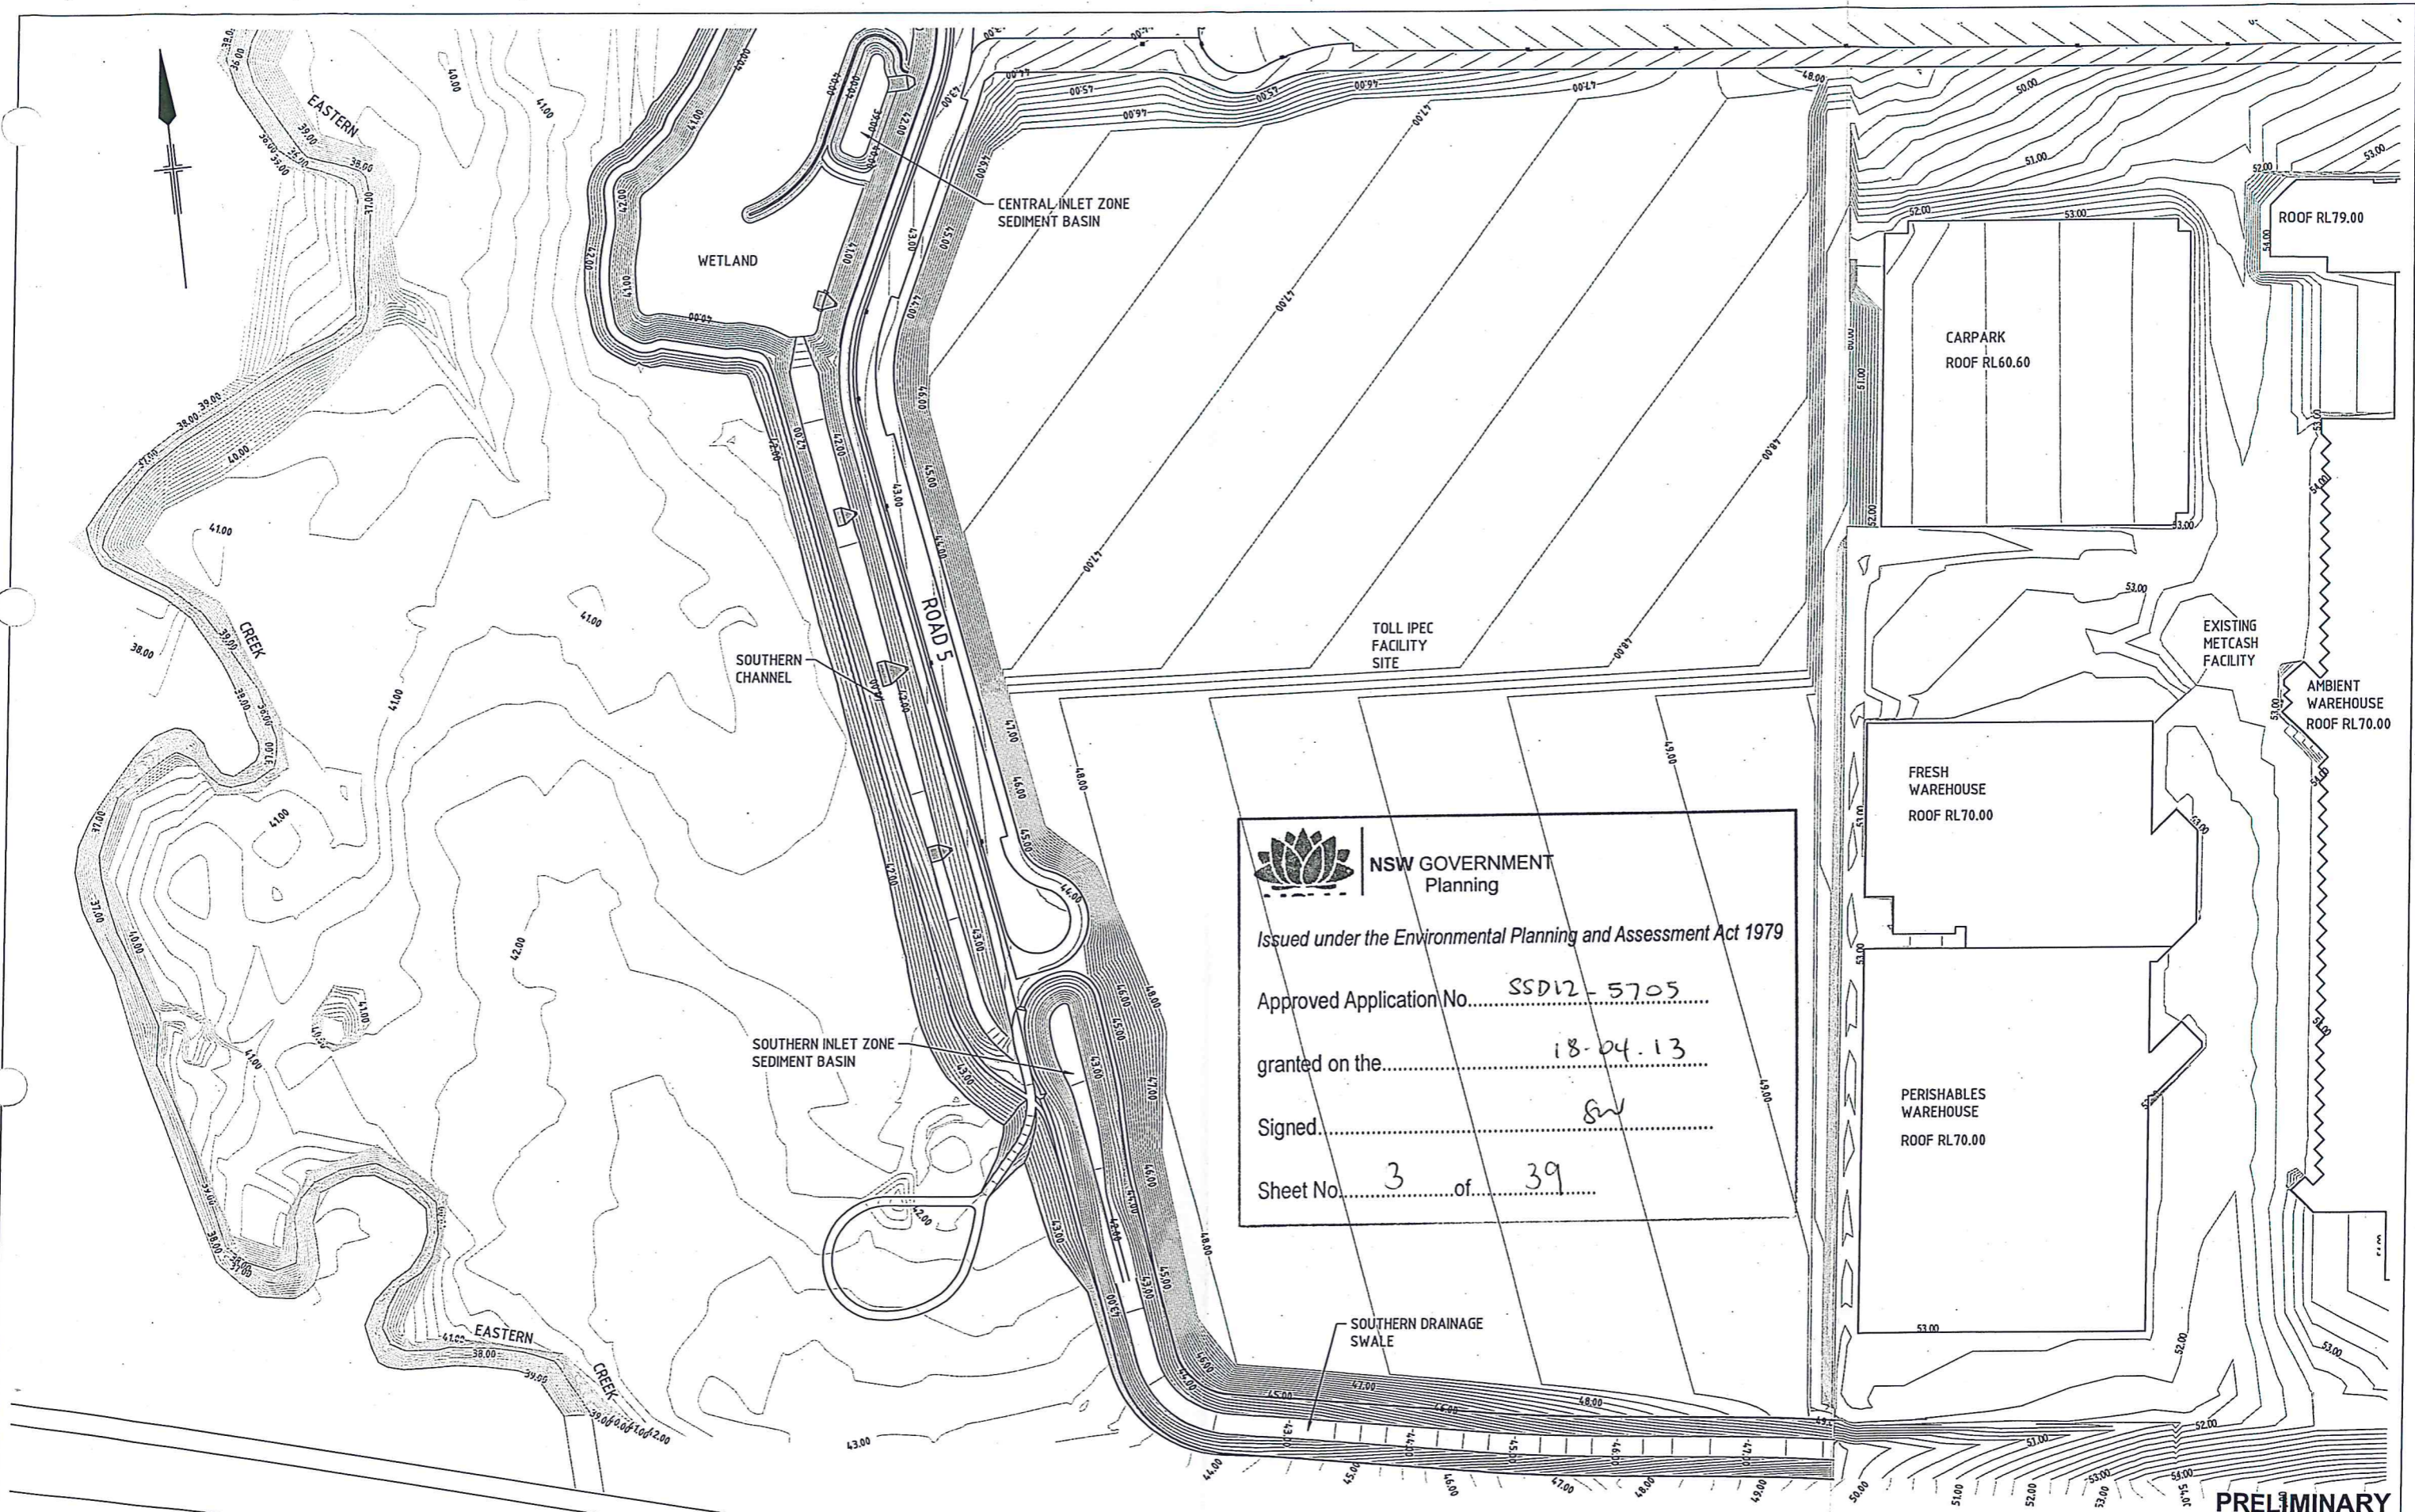Client	GOODMAN
Project	TOLL IPEC FACILITY
Title	SITE SURVEY PLAN
	SHEET 2 OF 3
Original Size	A1
Drawing No:	21-21981-SK102
Rev:	A




NSW GOVERNMENT
 Planning
 Issued under the Environmental Planning and Assessment Act 1979
 Approved Application No. SSD12-5705
 granted on the 18-04-13
 Signed SW
 Sheet No. 3 of 39

A FOR APPROVAL		DAC	CM	CM	28.11.12
No	Revision	Drawn	Job Manager	Project Director	Date
Note: * Indicates signatures on original issue of drawing or last revision of drawing					




 Level 6, 20 Smith Street Parramatta NSW 2150 Australia
 PO Box 788 Parramatta NSW 2124
 T 61 2 8898 8800 F 61 2 8898 8810
 E sydmail@ghd.com W www.ghd.com

DO NOT SCALE	Drawn D.COLEMAN	Designer S. ATKINS
Conditions of Use. This document may only be used by GHD's client (and any other person who GHD has agreed can use this document) for the purpose for which it was prepared and must not be used by any other person or for any other purpose.	Drafting Check	Design Check
	Approved (Project Director)	Date
	Scale 1:2500	This Drawing must not be used for Construction unless signed as Approved

Client	GOODMAN
Project	TOLL IPEC FACILITY
Title	SITE SURVEY PLAN
	SHEET 3 OF 3
Original Size	A1
Drawing No:	21-21981-SK103
Rev:	A