

FOR INFORMATION

LEGEND	
	EXTERNAL RETAIL
	EXTERNAL RETAIL (SHFA OPERATED)
	INTERNAL RETAIL
	PASSIVE USES
	PLAY
	INTERACTIVE ART AND LIGHTING ZONES

DARLING HARBOUR LIVE

REFERENCE MAP

NORTH

NOTES

- DO NOT SCALE DRAWINGS. WRITTEN DIMENSIONS GOVERN.
- ALL DIMENSIONS ARE IN MILLIMETRES UNLESS NOTED OTHERWISE.
- ALL DIMENSIONS SHALL BE VERIFIED ON SITE BEFORE PROCEEDING WITH THE WORK. HASSELL SHALL BE NOTIFIED IN WRITING OF ANY DISCREPANCIES.
- THIS DRAWING MUST BE READ IN CONJUNCTION WITH ALL RELEVANT CONTRACTS, SPECIFICATIONS AND DRAWINGS.

© COPYRIGHT OF THIS DRAWING IS VESTED IN HASSELL. 2013 HASSELL.

THIS DRAWING IS AN UNCONTROLLED COPY. UNLESS NOTED OTHERWISE.

REV	DESCRIPTION	DATE
A	DRAFT DOCUMENT ISSUE FOR INFORMATION	21/06/2013

CLIENT

Lend Lease
 PROJECT MANAGEMENT & CONSTRUCTION
 LEVEL 4, THE BOND, 30 HICKSON RD
 MILLERS POINT, NSW 2000

CONSULTANTS

Hyder
 CIVIL / TRAFFIC SERVICES
 5/141 WALKER ST, NORTH SYDNEY
 NSW 2060

emerystudio
 WAYFINDING SERVICES
 80 MARKET STREET, MELBOURNE
 VIC 3005

LIGHTING SERVICES

LANDSCAPE ARCHITECT - PRINCIPAL DESIGN CONSULTANT

HASSELL
 LEVEL 2
 88 GUMBERLAND STREET
 SYDNEY NSW 2000 AUSTRALIA
 SYDNEY@HASSELLSTUDIO.COM
 T +61 2 9101 2000 F +61 2 9101 2100

PROJECT

**SICEEP
 DARLING HARBOUR**

DRAWING TITLE


BOULEVARD ACTIVATION PLAN

STATUS

DEVELOPMENT APPLICATION

SCALE @ A3	DRAWN	CO-ORD	REVIEWED	APPROVED
1:2500	JC	DG	DG	AB
PROJECT NUMBER	DRAWING NUMBER		REV	
AX3688	SK_PP_LA_2054		A	

SYDNEY INTERNATIONAL CONVENTION, EXHIBITION AND ENTERTAINMENT PRECINCT

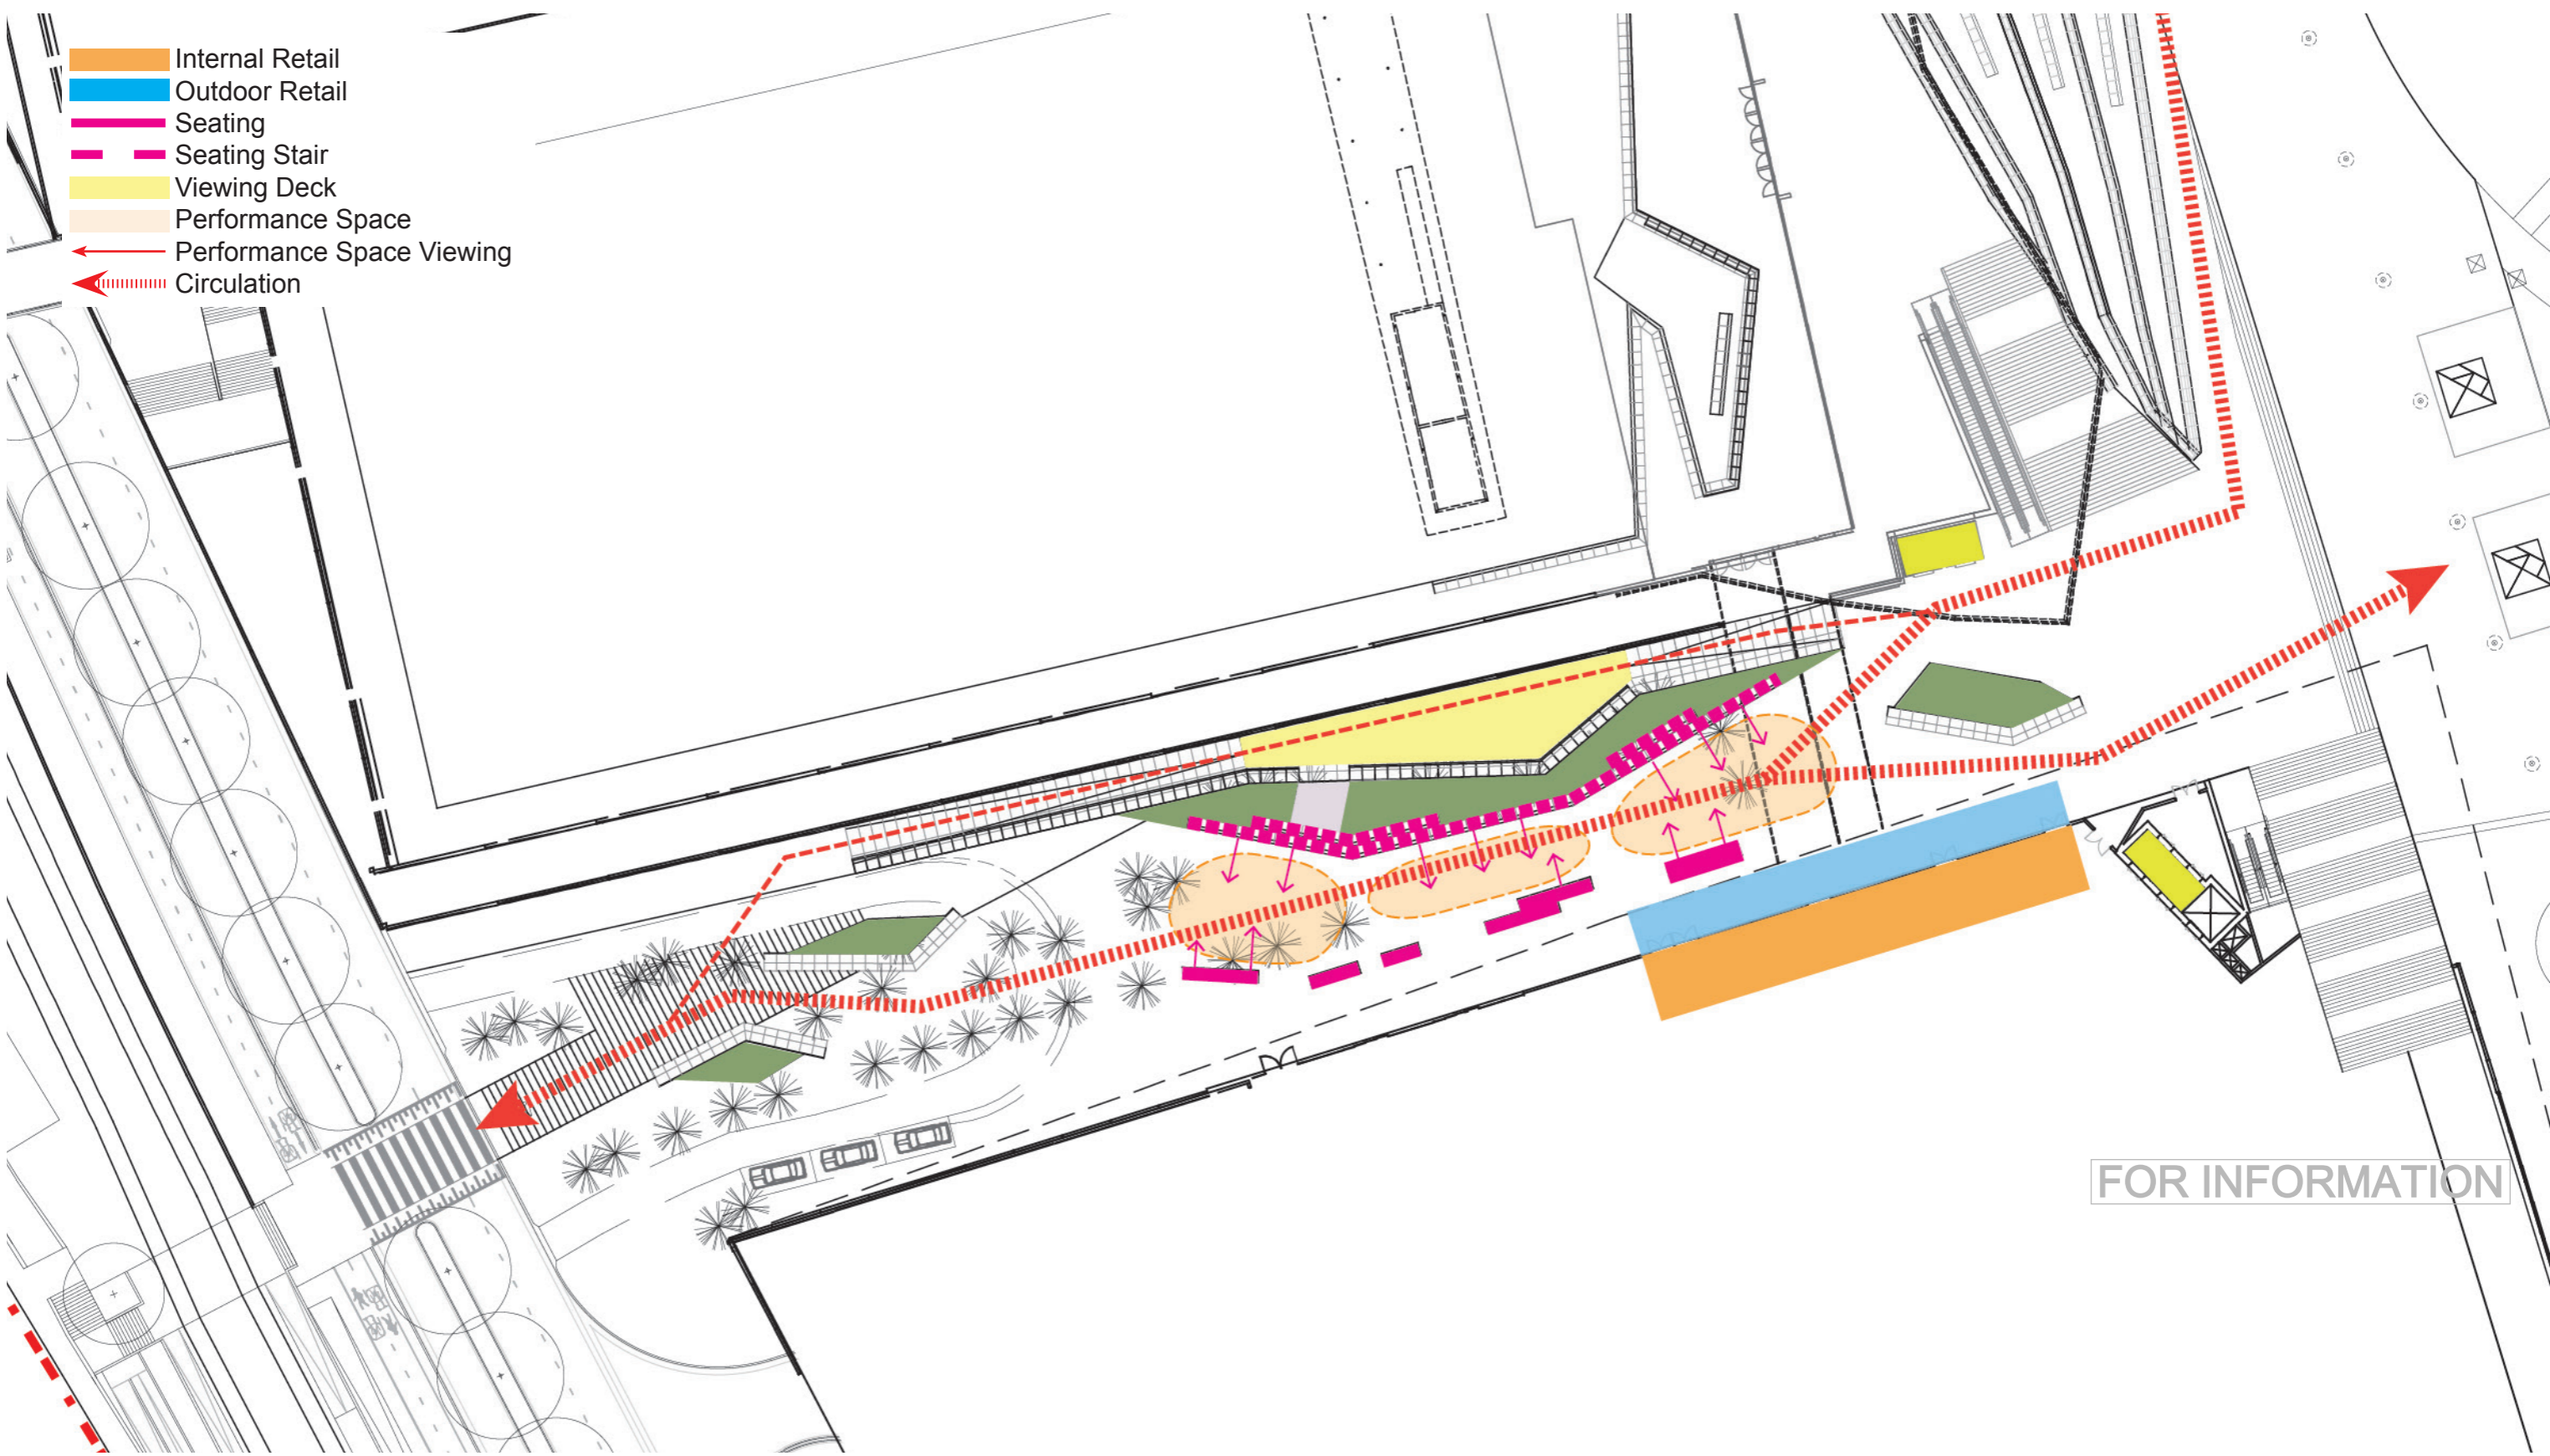

FOR INFORMATION

DARLING HARBOUR LIVE

REFERENCE MAP

NORTH

NOTES

- DO NOT SCALE DRAWINGS. WRITTEN DIMENSIONS GOVERN.
- ALL DIMENSIONS ARE IN MILLIMETRES UNLESS NOTED OTHERWISE.
- ALL DIMENSIONS SHALL BE VERIFIED ON SITE BEFORE PROCEEDING WITH THE WORK. HASSELL SHALL BE NOTIFIED IN WRITING OF ANY DISCREPANCIES.
- THIS DRAWING MUST BE READ IN CONJUNCTION WITH ALL RELEVANT CONTRACTS, SPECIFICATIONS AND DRAWINGS.

© COPYRIGHT OF THIS DRAWING IS VESTED IN HASSELL. 2013 HASSELL.

THIS DRAWING IS AN UNCONTROLLED COPY, UNLESS NOTED OTHERWISE.

REV	DESCRIPTION	DATE
A	DRAFT DOCUMENT ISSUE FOR INFORMATION	21/06/2013

CLIENT

Lend Lease PROJECT MANAGEMENT & CONSTRUCTION
LEVEL 4, THE BOND, 30 HICKSON RD
MILLERS POINT, NSW 2000

CONSULTANTS

Hyder CIVIL / TRAFFIC SERVICES
5/141 WALKER ST, NORTH SYDNEY
NSW 2060

emerystudio WAYFINDING SERVICES
80 MARKET STREET, MELBOURNE
VIC 3005

LIGHTING SERVICES

LANDSCAPE ARCHITECT - PRINCIPAL DESIGN CONSULTANT

HASSELL
LEVEL 2
88 CUMBERLAND STREET
SYDNEY NSW 2000 AUSTRALIA
SYDNEY@HASSELLSTUDIO.COM
T +61 2 9101 2000 F +61 2 9101 2100

PROJECT

**SICEEP
DARLING HARBOUR**

DRAWING TITLE


TUMBALONG PLACE ACTIVATION PLAN

STATUS

DEVELOPMENT APPLICATION

SCALE @ A3	DRAWN	CO-ORD	REVIEWED	APPROVED
1:500	JC	DG	DG	AB
PROJECT NUMBER	DRAWING NUMBER	REV		
AX3688	SK_PP_LA_2055	A		

- Pedestrian movement
- Pedestrian movement (level changes)
- Pedestrian movement (elevated)
- Pedestrian circulation area within PPP and PDA's
- Pedestrian crossings

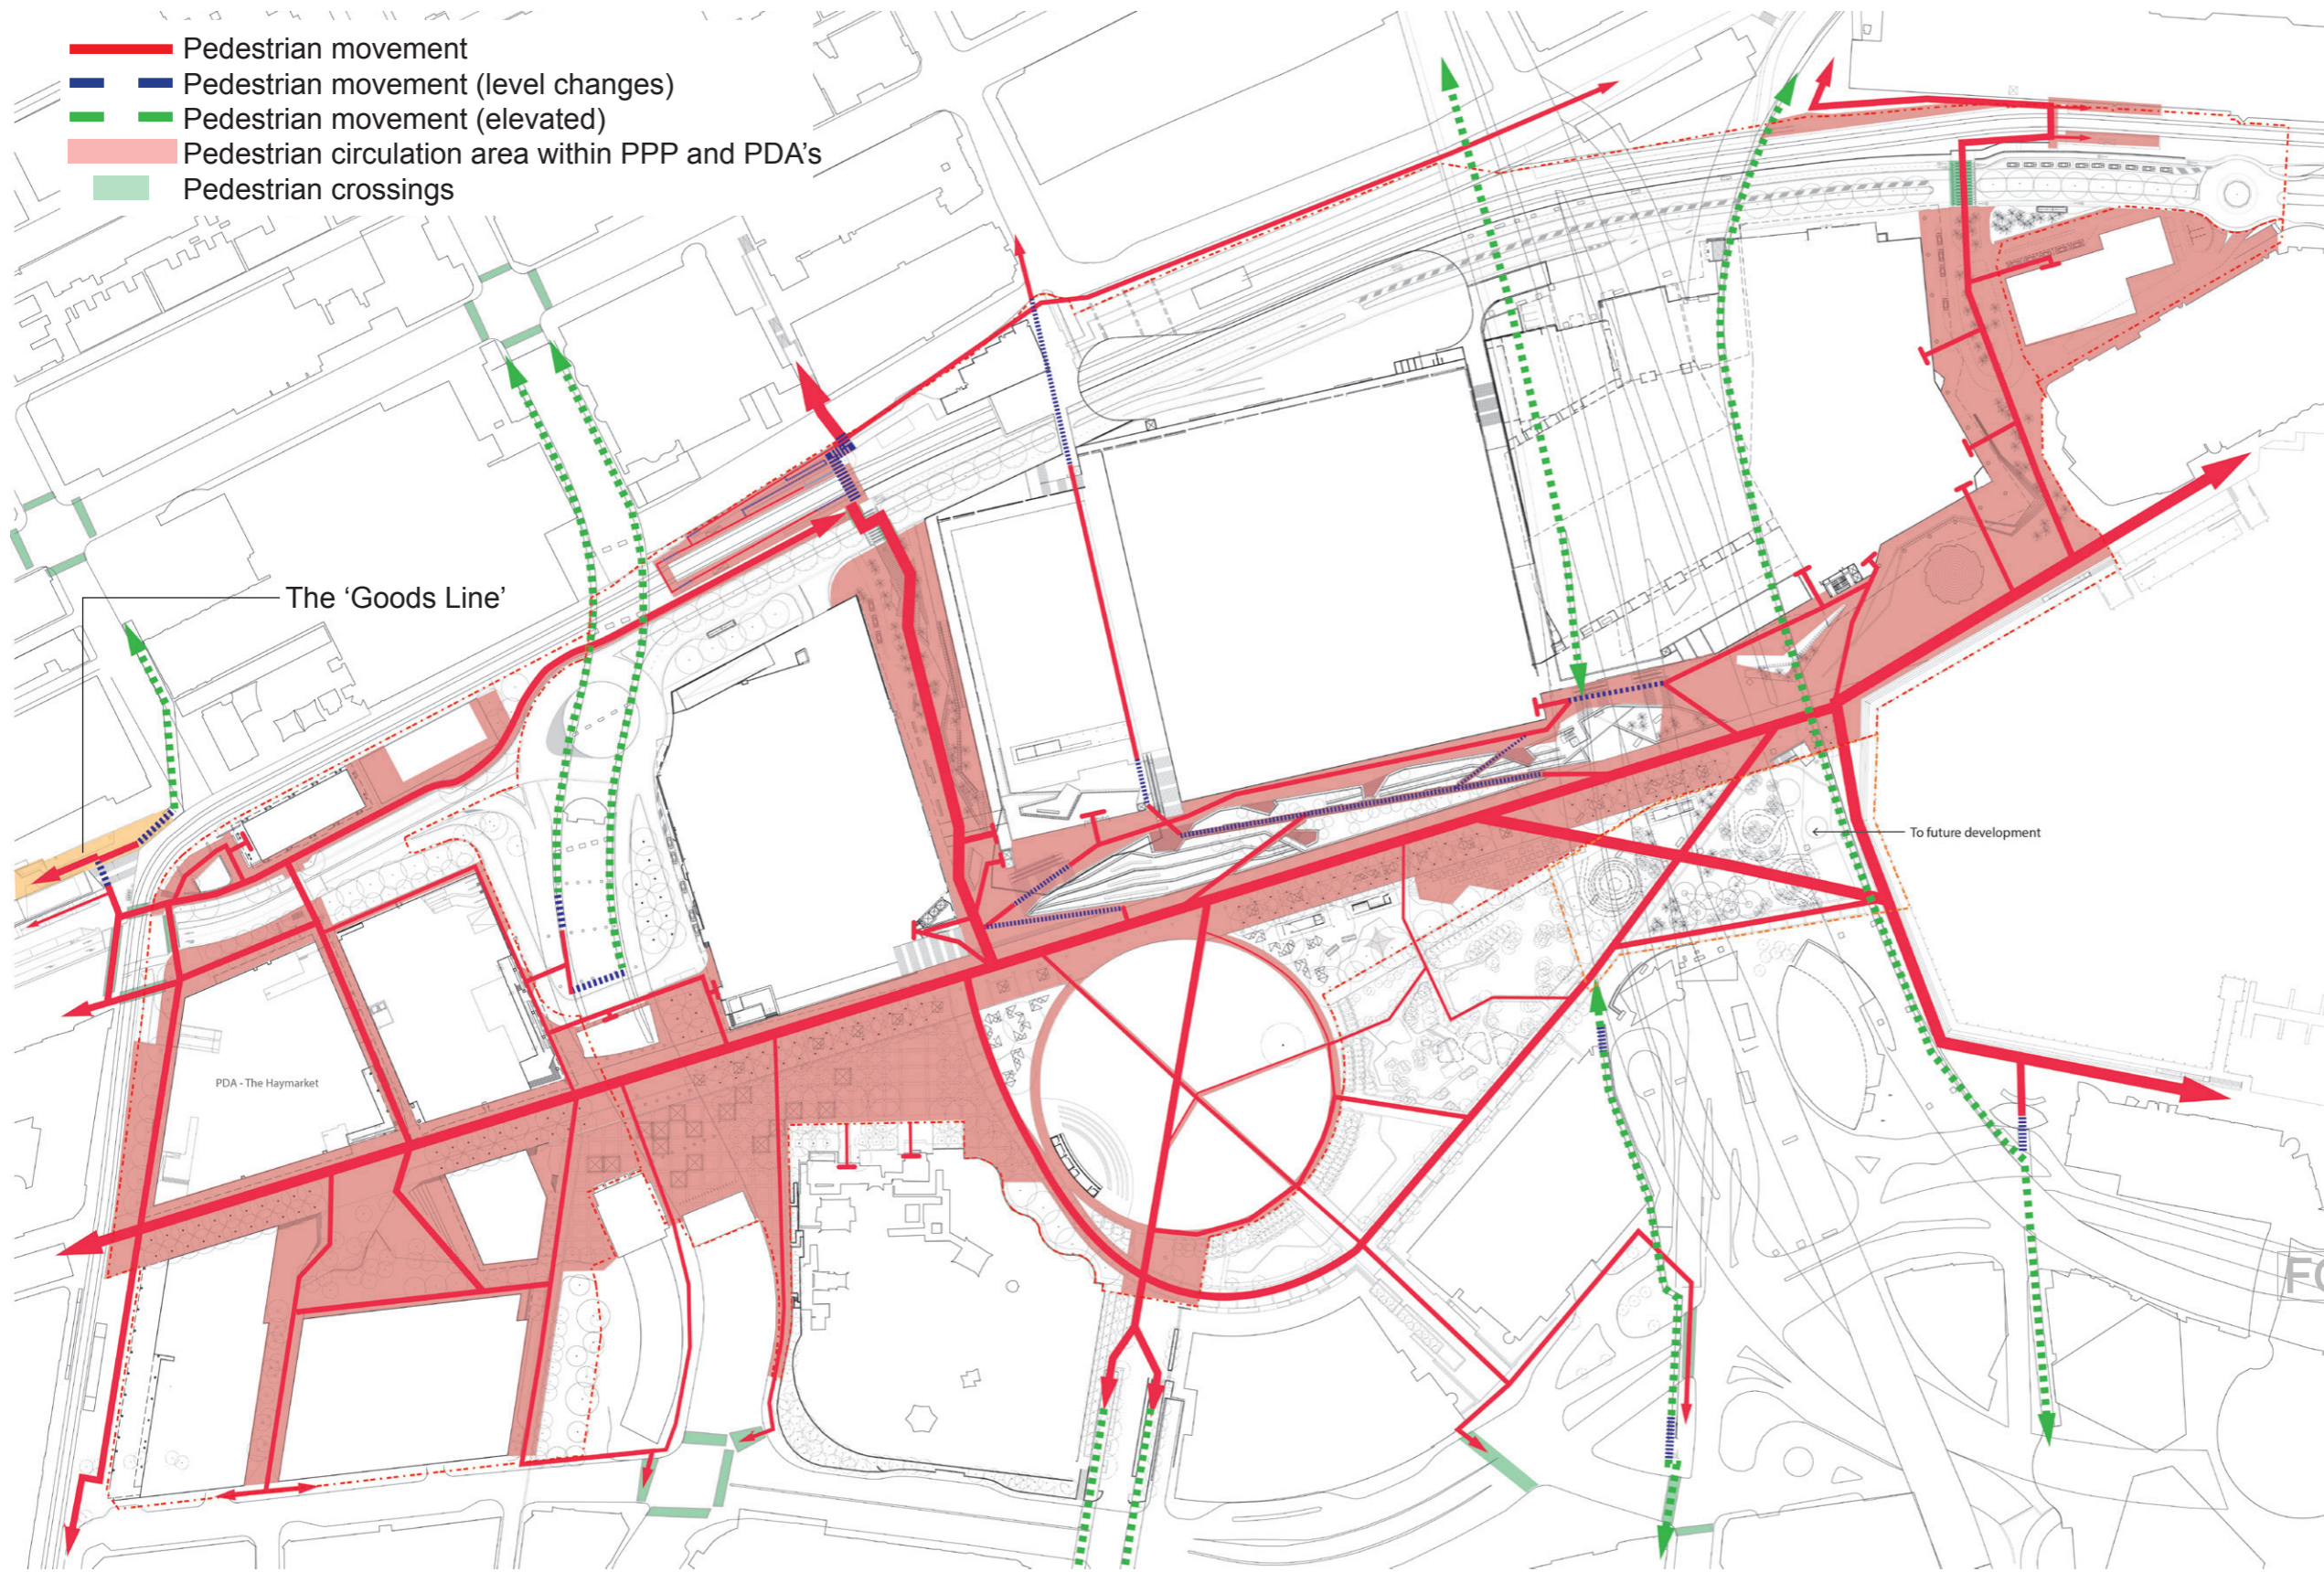

DARLING HARBOUR LIVE

REFERENCE MAP



NORTH

- NOTES
1. DO NOT SCALE DRAWINGS. WRITTEN DIMENSIONS GOVERN.
 2. ALL DIMENSIONS ARE IN MILLIMETRES UNLESS NOTED OTHERWISE.
 3. ALL DIMENSIONS SHALL BE VERIFIED ON SITE BEFORE PROCEEDING WITH THE WORK. HASSELL SHALL BE NOTIFIED IN WRITING OF ANY DISCREPANCIES.
 4. THIS DRAWING MUST BE READ IN CONJUNCTION WITH ALL RELEVANT CONTRACTS, SPECIFICATIONS AND DRAWINGS.

© COPYRIGHT OF THIS DRAWING IS VESTED IN HASSELL. 2013 HASSELL.

THIS DRAWING IS AN UNCONTROLLED COPY, UNLESS NOTED OTHERWISE.

REV	DESCRIPTION	DATE
A	DRAFT DOCUMENT ISSUE FOR INFORMATION	21/06/2013

CLIENT

Lend Lease
PROJECT MANAGEMENT & CONSTRUCTION
LEVEL 4, THE BOND, 30 HICKSON RD
MILLERS POINT, NSW 2000

CONSULTANTS

Hyder
CIVIL / TRAFFIC SERVICES
5/141 WALKER ST, NORTH SYDNEY
NSW 2060

emerystudio
WAYFINDING SERVICES
80 MARKET STREET, MELBOURNE
VIC 3005

LIGHTING SERVICES

LANDSCAPE ARCHITECT - PRINCIPAL DESIGN CONSULTANT

HASSELL
LEVEL 2
88 CUMBERLAND STREET
SYDNEY NSW 2000 AUSTRALIA
SYDNEY@HASSELLSTUDIO.COM
T +61 2 9101 2000 F +61 2 9101 2100

HASSELL

PROJECT
SICEEP
DARLING HARBOUR


DRAWING TITLE

PEDESTRIAN NETWORKS


STATUS

DEVELOPMENT APPLICATION


SCALE @ A3 1:2500	DRAWN JC	CO-ORD DG	REVIEWED DG	APPROVED AB
PROJECT NUMBER AX3688	DRAWING NUMBER SK_PP_LA_2056		REV A	

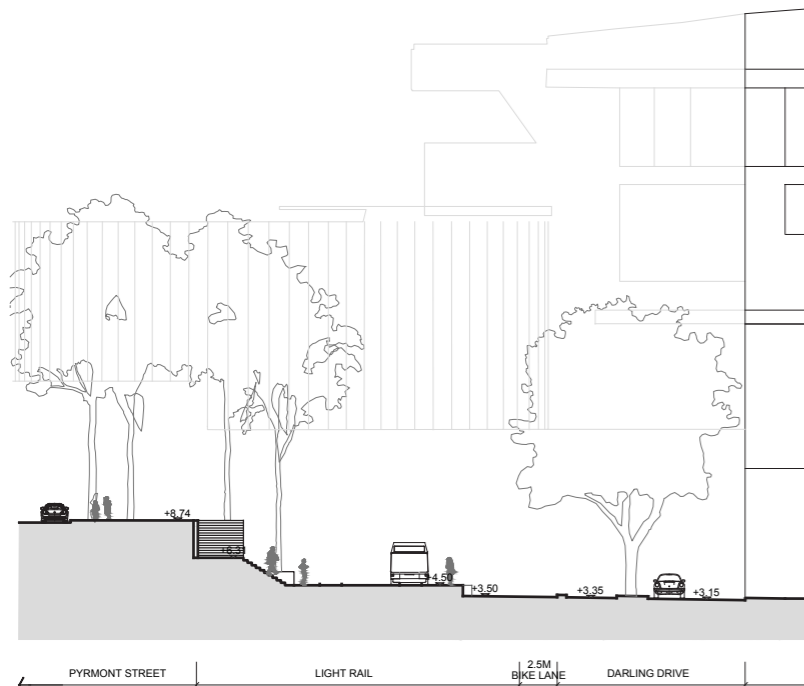


Section A - Light Rail to Pymont Street

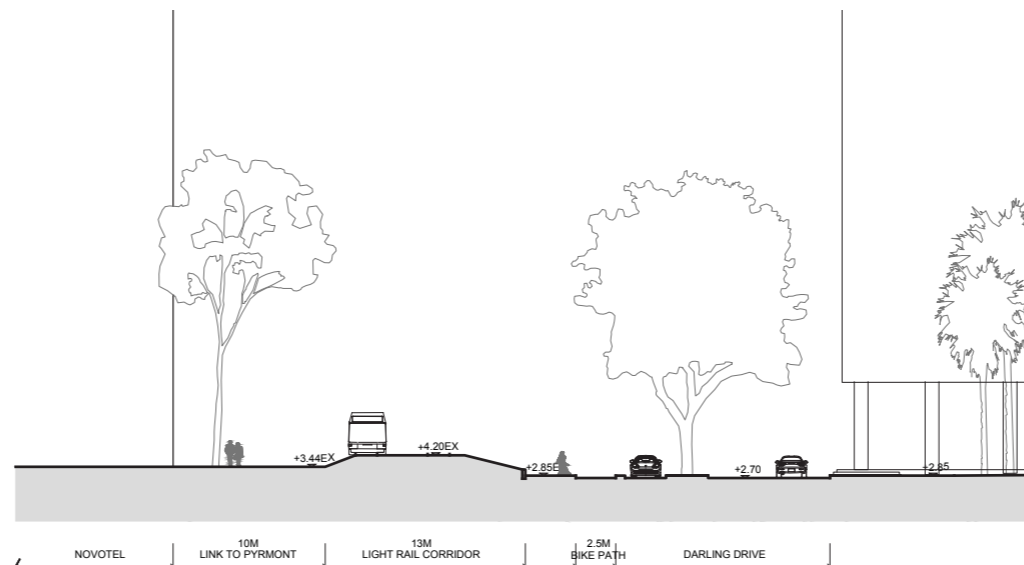


Section B - Harbourside Place to Pymont

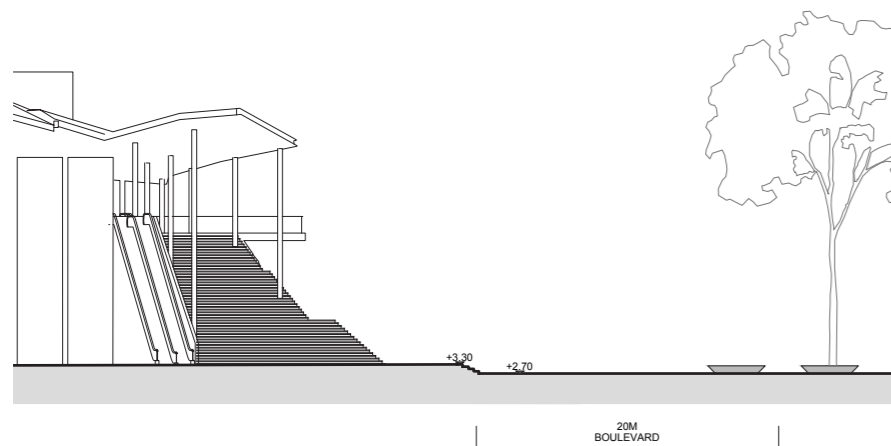

Section C - Tumbalong Place to Boulevard

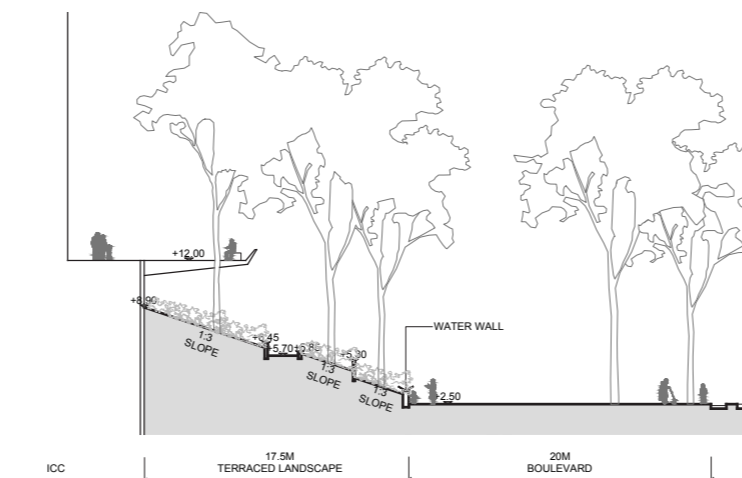

Section D - Boulevard to RL12.00

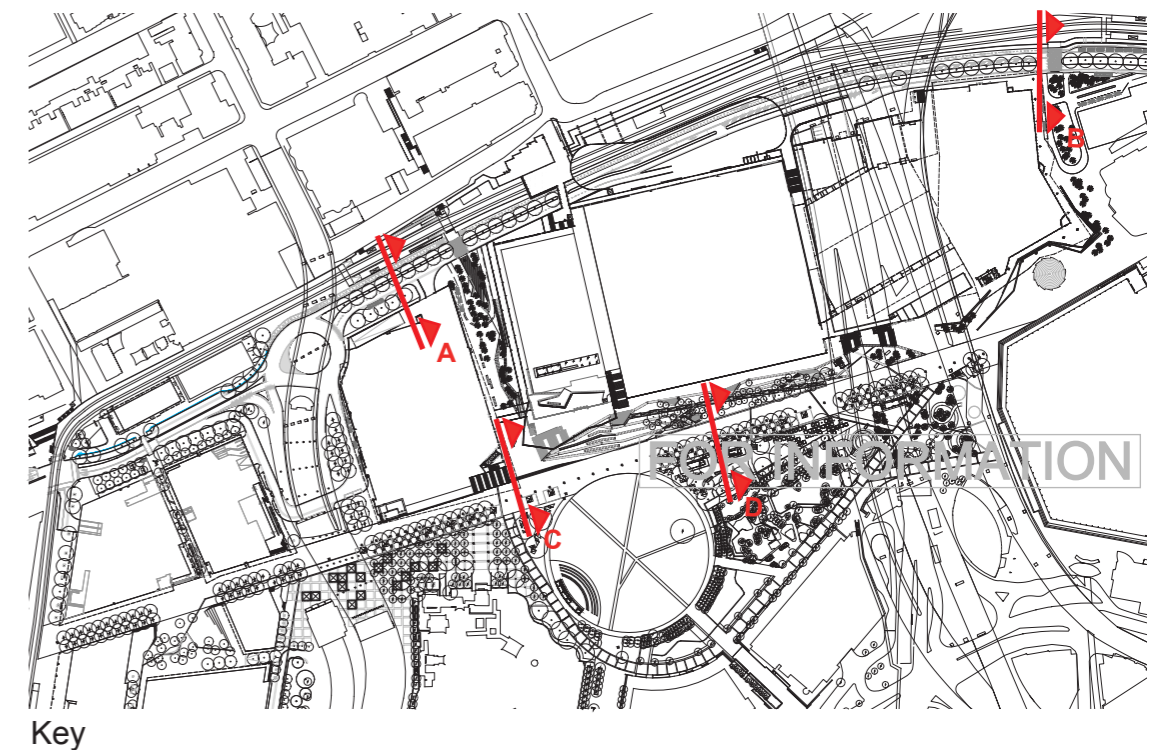

Key

DARLING HARBOUR LIVE

REFERENCE MAP



NORTH

NOTES

1. DO NOT SCALE DRAWINGS. WRITTEN DIMENSIONS GOVERN.
2. ALL DIMENSIONS ARE IN MILLIMETRES UNLESS NOTED OTHERWISE.
3. ALL DIMENSIONS SHALL BE VERIFIED ON SITE BEFORE PROCEEDING WITH THE WORK. HASSELL SHALL BE NOTIFIED IN WRITING OF ANY DISCREPANCIES.
4. THIS DRAWING MUST BE READ IN CONJUNCTION WITH ALL RELEVANT CONTRACTS, SPECIFICATIONS AND DRAWINGS.

© COPYRIGHT OF THIS DRAWING IS VESTED IN HASSELL. 2013 HASSELL.

THIS DRAWING IS AN UNCONTROLLED COPY, UNLESS NOTED OTHERWISE.

REV	DESCRIPTION	DATE
A	DRAFT DOCUMENT ISSUE FOR INFORMATION	21/06/2013

CLIENT

Lend Lease
PROJECT MANAGEMENT & CONSTRUCTION
LEVEL 4, THE BOND, 30 HICKSON RD
MILLERS POINT, NSW 2000

CONSULTANTS

Hyder
CIVIL / TRAFFIC SERVICES
5/141 WALKER ST, NORTH SYDNEY
NSW 2060

emerystudio
WAYFINDING SERVICES
80 MARKET STREET, MELBOURNE
VIC 3005

LIGHTING SERVICES

LANDSCAPE ARCHITECT - PRINCIPAL DESIGN CONSULTANT

HASSELL
LEVEL 2
88 CLIMBERLAND STREET
SYDNEY NSW 2000 AUSTRALIA
SYDNEY@HASSELLSTUDIO.COM
T +61 2 9101 2000 F +61 2 9101 2100

HASSELL

PROJECT
SICEEP
DARLING HARBOUR


DRAWING TITLE

PEDESTRIAN NETWORKS
- LEVEL TRANSITIONS

STATUS

DEVELOPMENT APPLICATION

SCALE @ A3	DRAWN	CO-ORD	REVIEWED	APPROVED
1:400	JC	DG	DG	AB
PROJECT NUMBER	DRAWING NUMBER	REV		
AX3688	SK_PP_LA_2057	A		

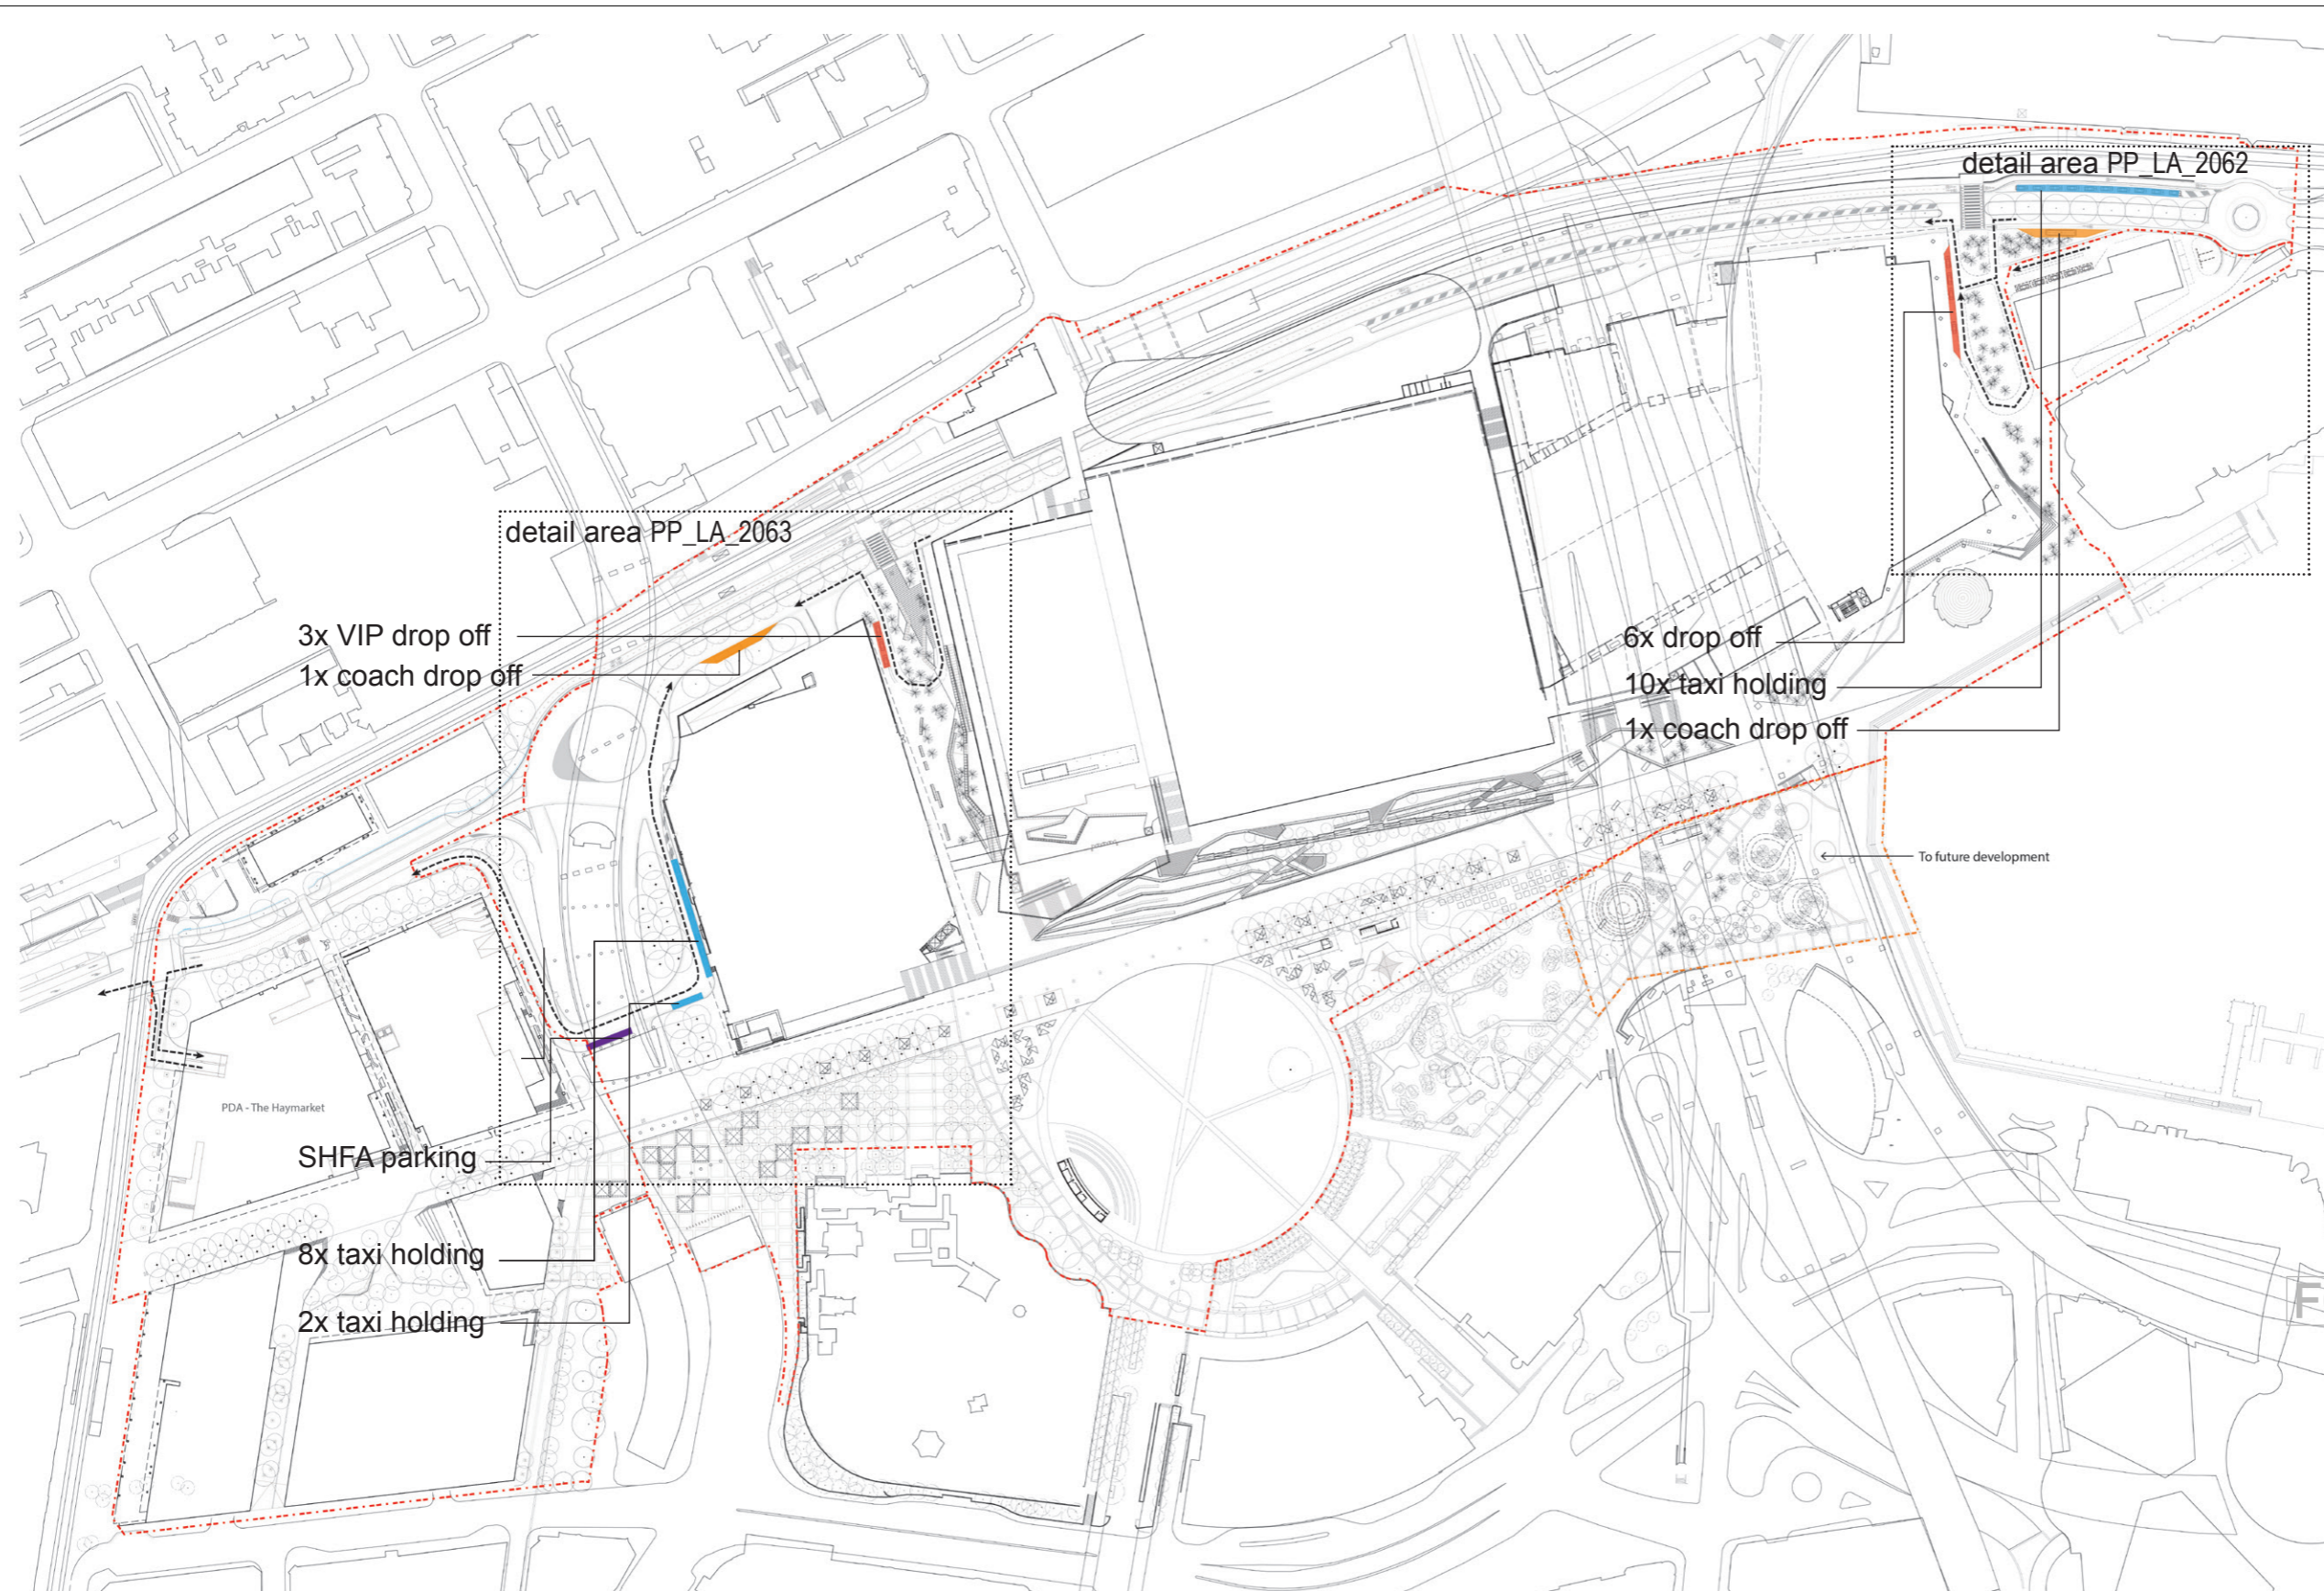

DARLING HARBOUR LIVE

REFERENCE MAP



NORTH

- NOTES
- DO NOT SCALE DRAWINGS. WRITTEN DIMENSIONS GOVERN.
 - ALL DIMENSIONS ARE IN MILLIMETRES UNLESS NOTED OTHERWISE.
 - ALL DIMENSIONS SHALL BE VERIFIED ON SITE BEFORE PROCEEDING WITH THE WORK. HASSELL SHALL BE NOTIFIED IN WRITING OF ANY DISCREPANCIES.
 - THIS DRAWING MUST BE READ IN CONJUNCTION WITH ALL RELEVANT CONTRACTS, SPECIFICATIONS AND DRAWINGS.

© COPYRIGHT OF THIS DRAWING IS VESTED IN HASSELL. 2013 HASSELL.

THIS DRAWING IS AN UNCONTROLLED COPY, UNLESS NOTED OTHERWISE.

REV	DESCRIPTION	DATE
A	DRAFT DOCUMENT ISSUE FOR INFORMATION	21/06/2013

CLIENT

Lend Lease PROJECT MANAGEMENT & CONSTRUCTION
LEVEL 4, THE BOND, 30 HICKSON RD
MILLERS POINT, NSW 2000

CONSULTANTS

Hyder CIVIL / TRAFFIC SERVICES
5/141 WALKER ST, NORTH SYDNEY
NSW 2060

emerystudio WAYFINDING SERVICES
80 MARKET STREET, MELBOURNE
VIC 3005

LIGHTING SERVICES

LANDSCAPE ARCHITECT - PRINCIPAL DESIGN CONSULTANT

HASSELL
LEVEL 2
88 CUMBERLAND STREET
SYDNEY NSW 2000 AUSTRALIA
SYDNEY@HASSELLSTUDIO.COM
T +61 2 9101 2000 F +61 2 9101 2100

HASSELL

PROJECT
SICEEP
DARLING HARBOUR

DRAWING TITLE

TAXI/ COACH/ BUS PARKING & VIP ACCESS AREAS

STATUS

DEVELOPMENT APPLICATION

SCALE @ A3 1:2500	DRAWN JC	CO-ORD DG	REVIEWED DG	APPROVED AB
PROJECT NUMBER AX3688	DRAWING NUMBER SK_PP_LA_2060	REV A		