


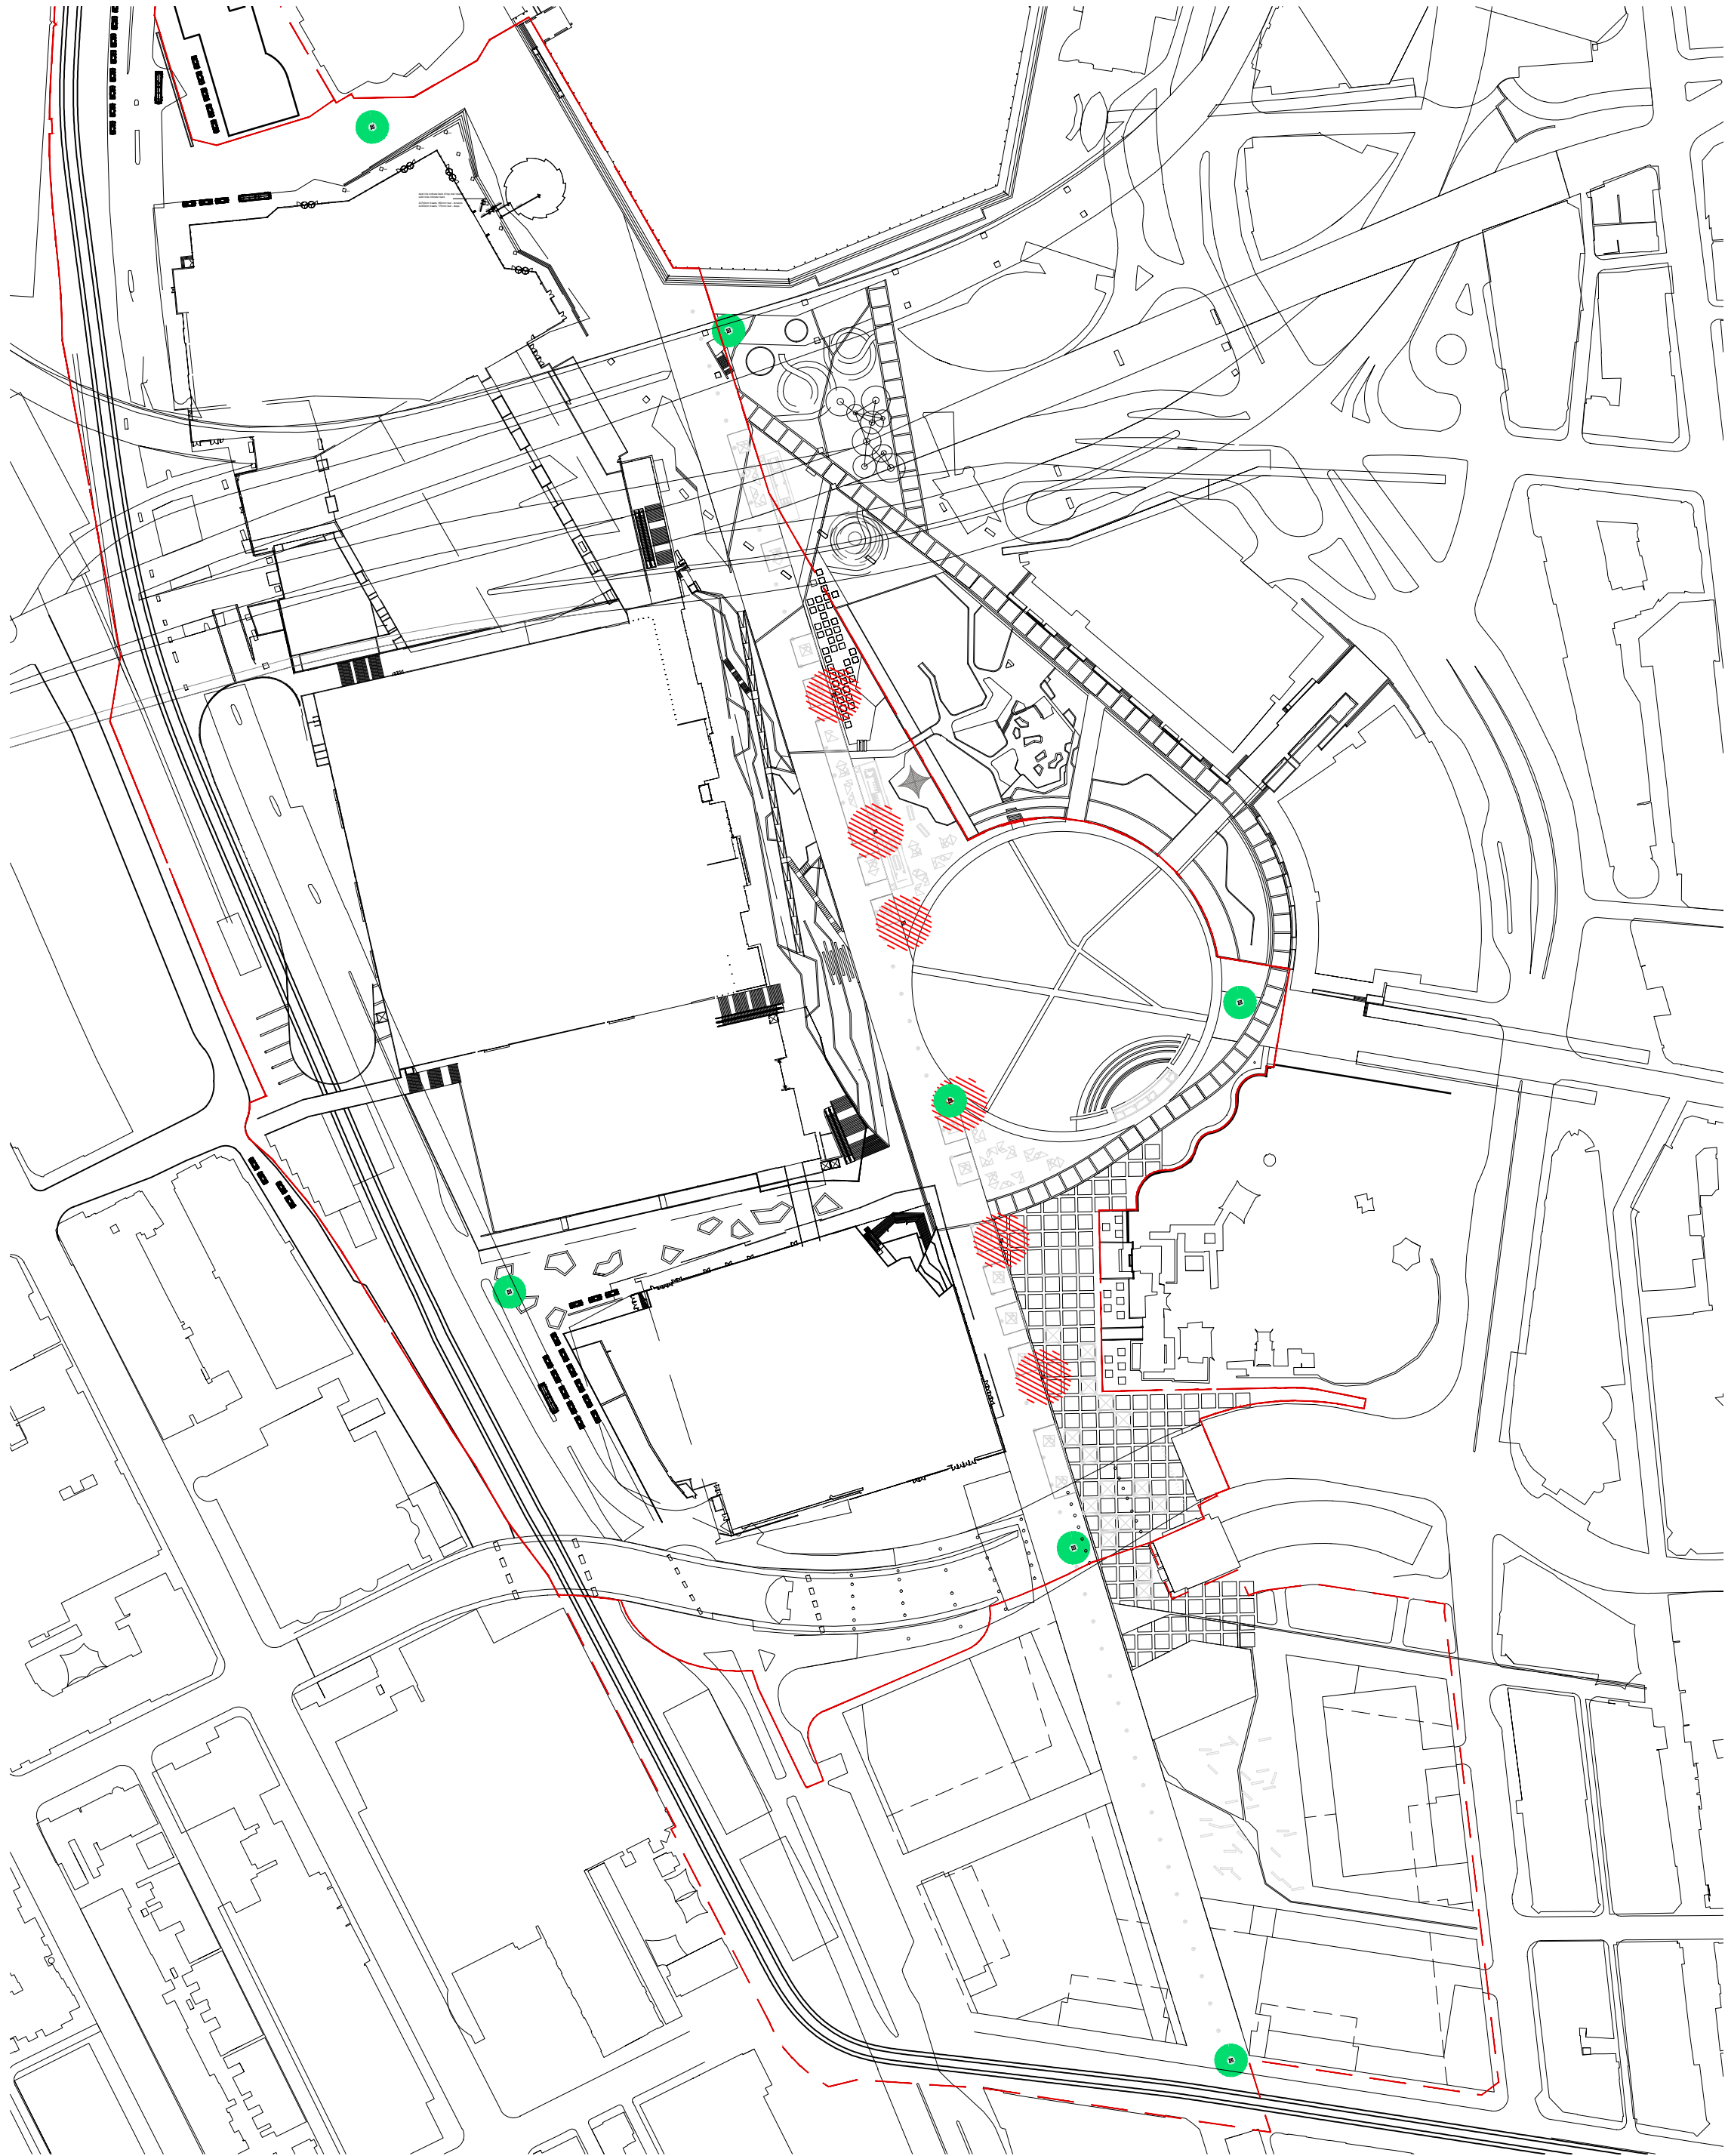


INDICATIVE INFO/WAYFINDING KIOSK ZONE

INDICATIVE SKYTRACKER ZONE

01 SKYTRACKER AND INFORMATION BOOTH LOCATION PLAN


1:2000 @ A1

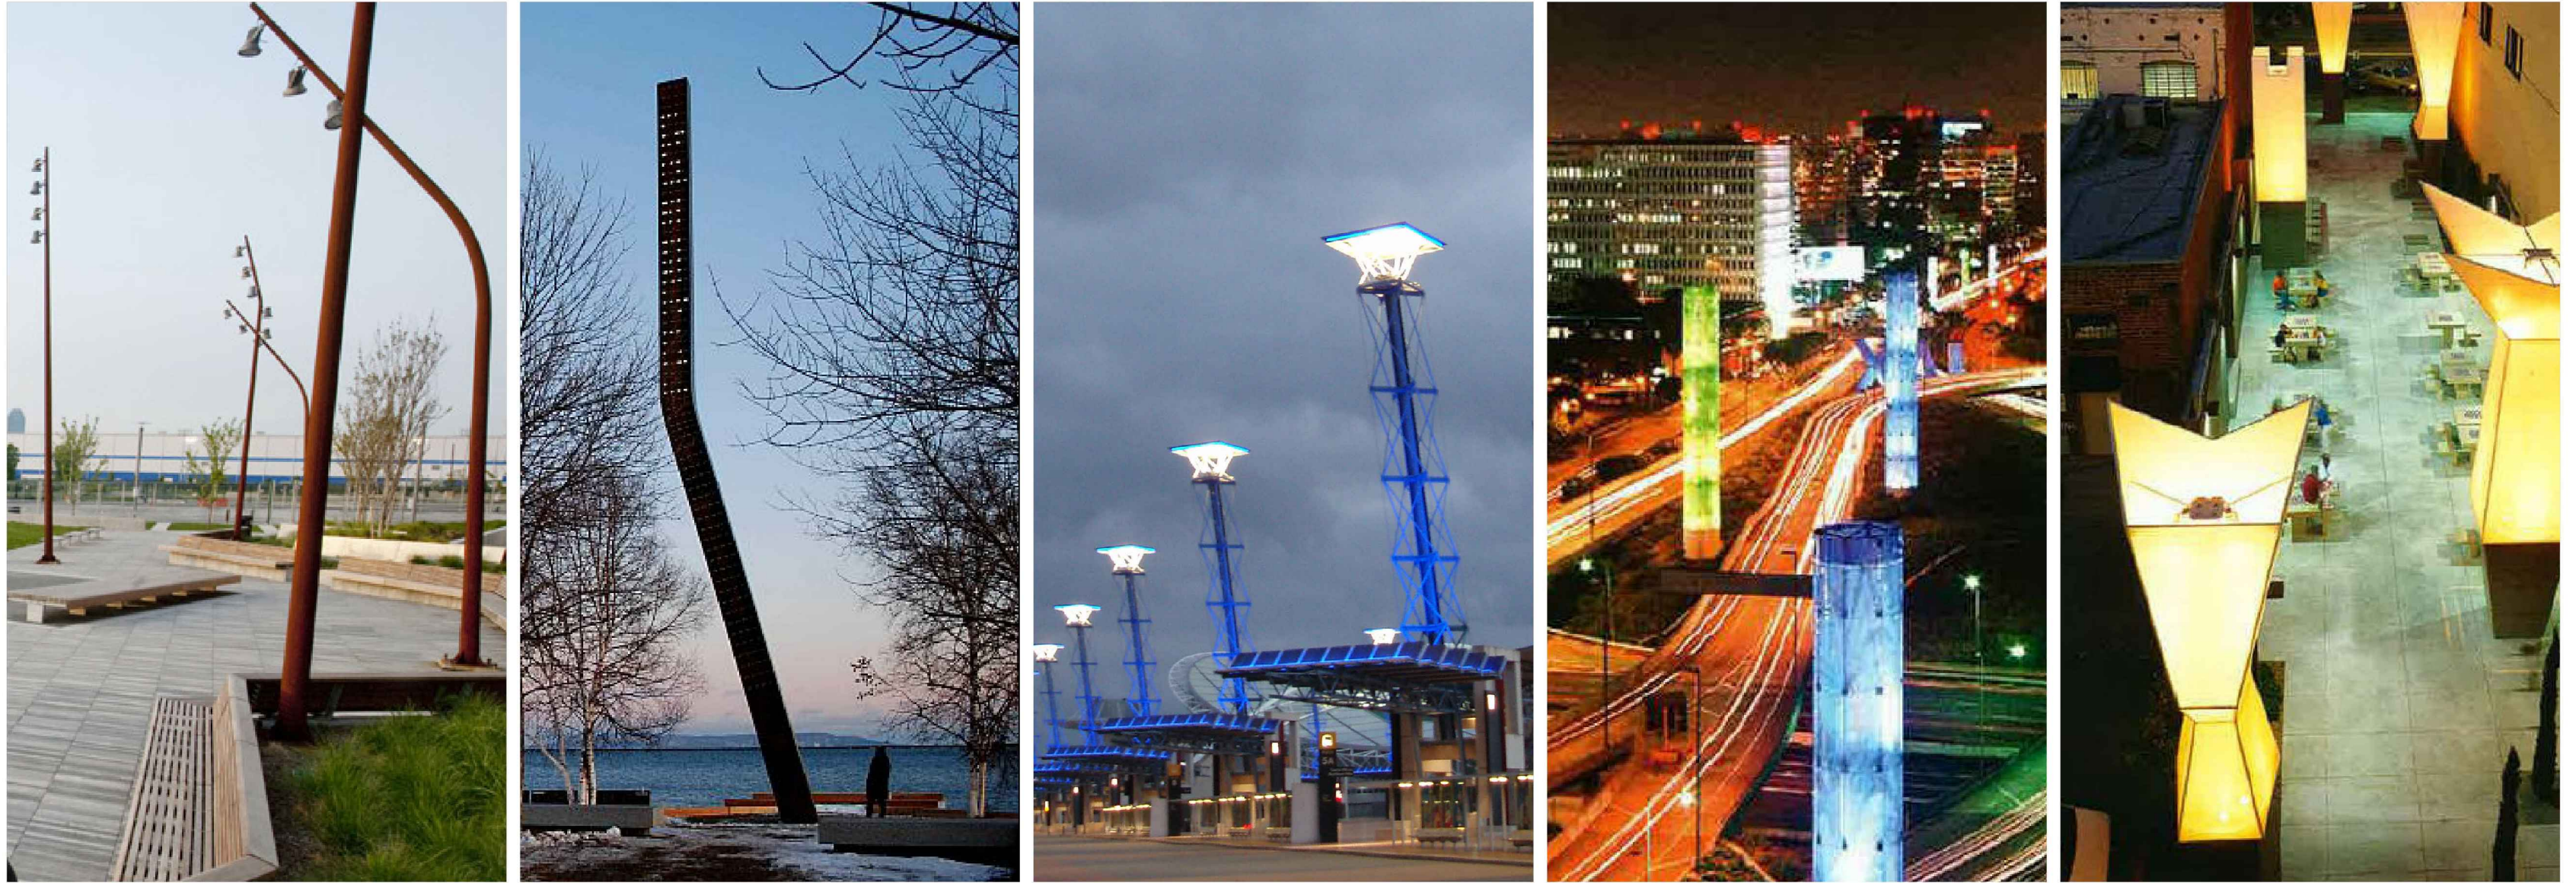

NOTE: FUTURE POTENTIAL SKYTRACKER AND SKYTRACKER SUPPORT STRUCTURES AS PART OF SEPARATE DETAIL APPLICATION

02 SKYTRACKER - INDICATIVE PRECEDENT IMAGES

NOT TO SCALE

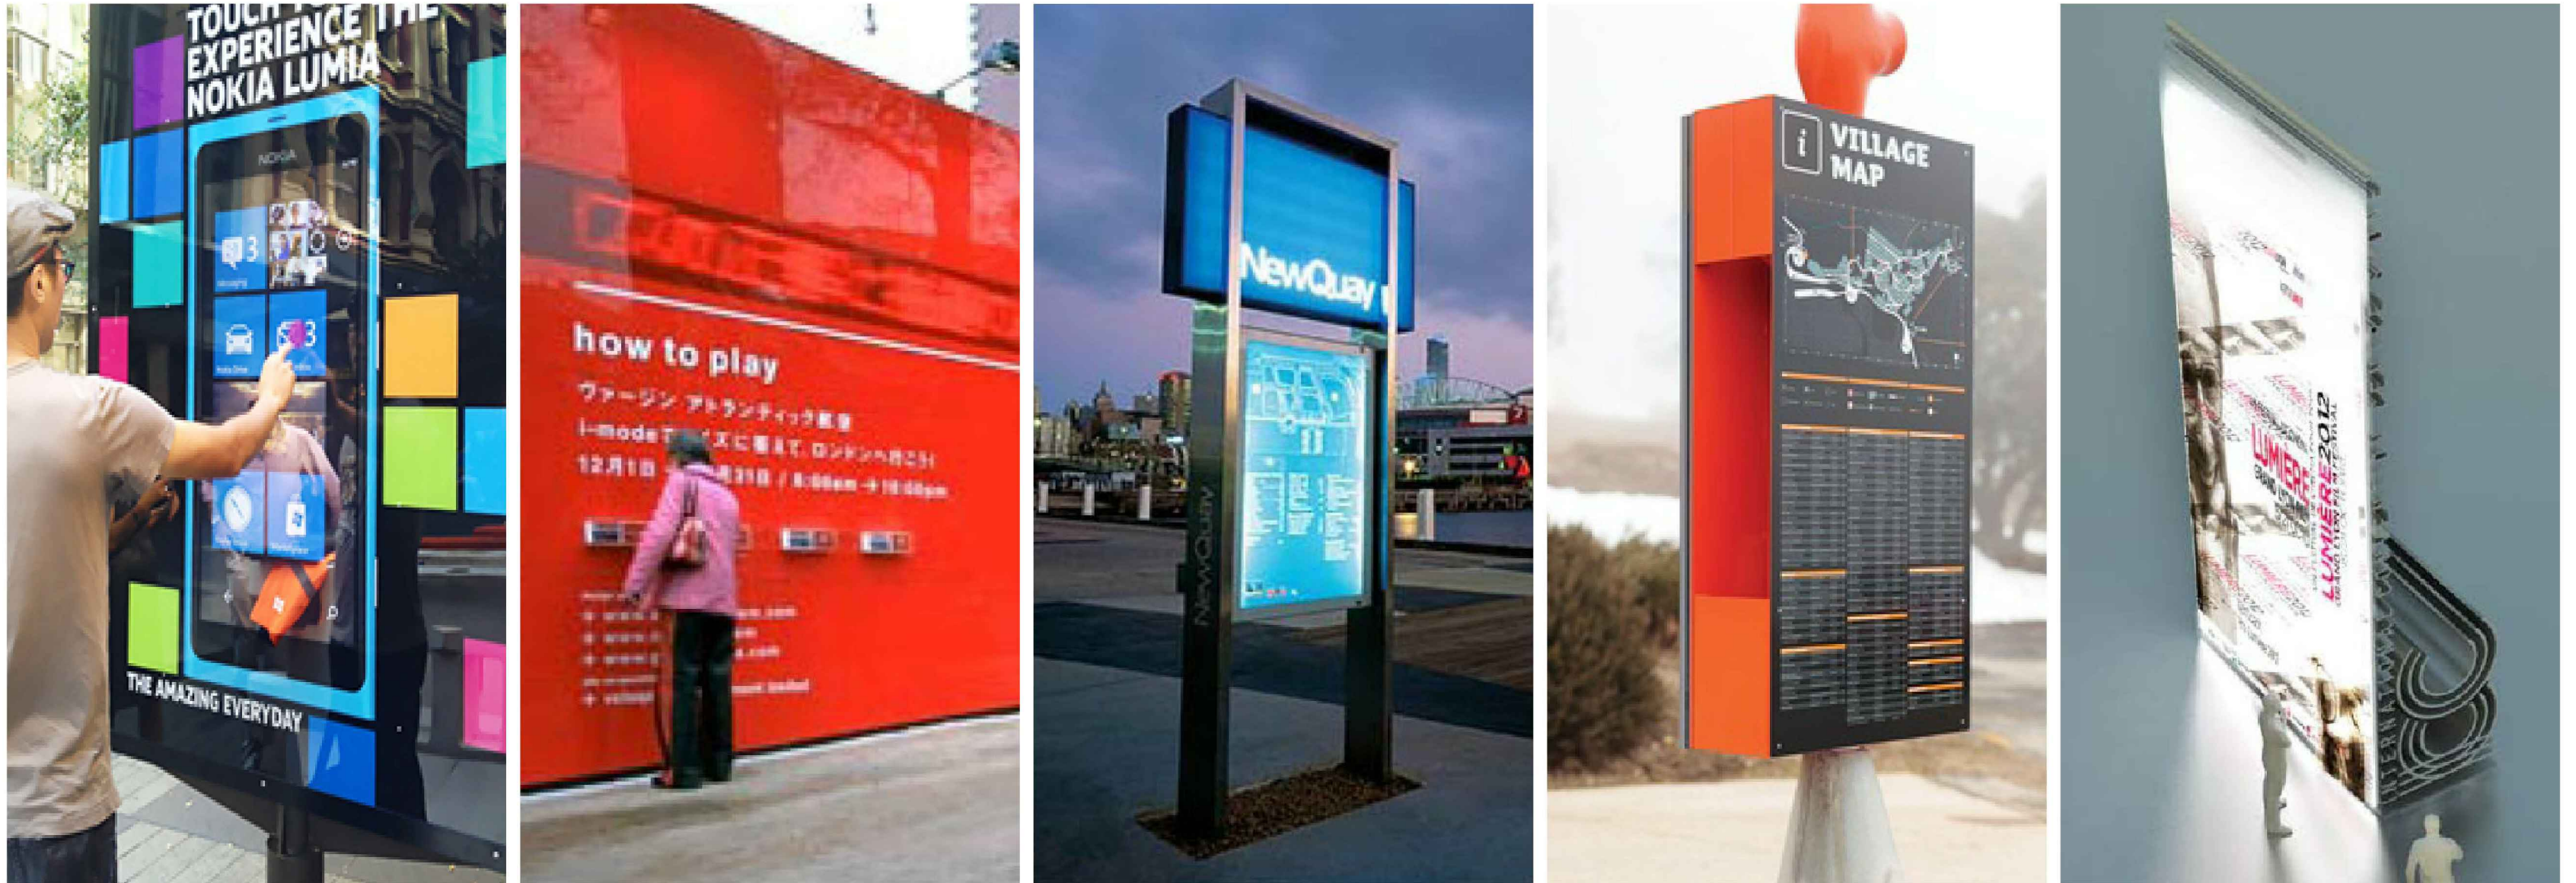


INTERACTIVE INFORMATION AND WAYFINDING KIOSKS TO FUTURE DETAIL - IMAGES REPRESENT POSSIBLE DESIGN DIRECTION

03 INFO/WAYFINDING KIOSKS - INDICATIVE PRECEDENT IMAGES

NOT TO SCALE

DARLING HARBOUR LIVE

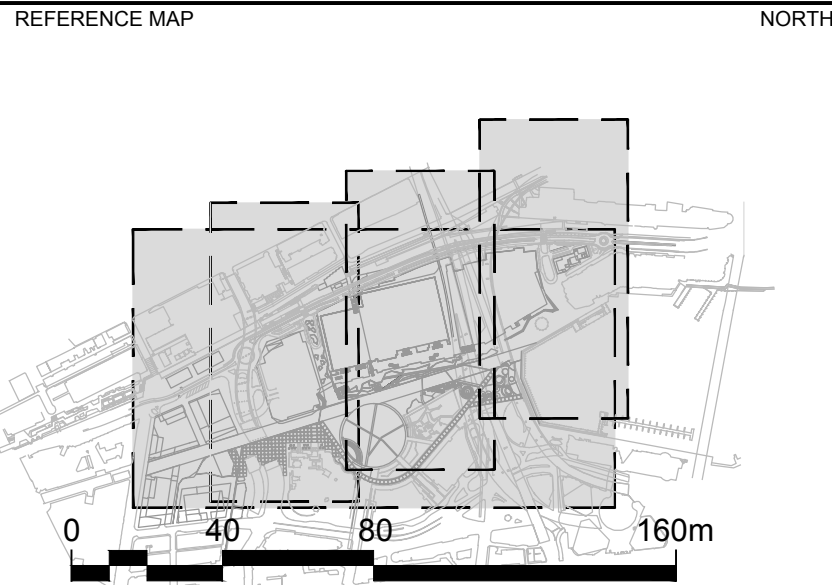

NOTES

1. DO NOT SCALE DRAWINGS. WRITTEN DIMENSIONS GOVERN.
2. ALL DIMENSIONS ARE IN MILLIMETRES UNLESS NOTED OTHERWISE.
3. ALL DIMENSIONS SHALL BE VERIFIED ON SITE BEFORE PROCEEDING WITH THE WORK. HASSELL SHALL BE NOTIFIED IN WRITING OF ANY DISCREPANCIES.
4. THESE PLANS ARE TO BE READ IN CONJUNCTION WITH ARCHITECTURAL, ENGINEERING DRAWINGS, SECTION 5.7 MATERIALS SCHEDULE AND 5.7 OF THE RETURNABLE SCHEDULES.
5. ALL LEVELS ARE INDICATIVE ONLY BASED ON COMPOSITE SURVEY DATA PROVIDED BY LEND LEASE AND NOT TO BE RELIED UPON FOR COSTING OR CONSTRUCTION PURPOSES.

© COPYRIGHT OF THIS DRAWING IS VESTED IN HASSELL. LTD. 2013 HASSELL. LTD.

THIS DRAWING IS AN UNCONTROLLED COPY. UNLESS NOTED OTHERWISE.

REV	DESCRIPTION	DATE
A	ISSUE FOR DEVELOPMENT APPLICATION	07/03/13

CLIENT

Lend Lease

PROJECT MANAGEMENT & CONSTRUCTION
LEVEL 4, THE BOND, 30 HICKSON RD
MILLERS POINT, NSW 2000

CONSULTANTS

Hyder

CIVIL / TRAFFIC SERVICES
5/141 WALKER ST, NORTH SYDNEY
NSW 2060

emerystudio

WAYFINDING SERVICES
80 MARKET STREET, MELBOURNE
VIC 3006

LANDSCAPE ARCHITECT- PRINCIPAL DESIGN CONSULTANT

HASSELL LIMITED ACN 007 711 435
88 CUMBERLAND STREET
SYDNEY NSW 2000 AUSTRALIA
SYDNEY@HASSELLSTUDIO.COM
T 61 2 9273 2300 F 61 2 9273 2345

HASSELL

PROJECT

SICEEP
DARLING HARBOUR
PPP AREA

DRAWING TITLE				
PUBLIC REALM STRUCTURES SKY TRACKER AND INFORMATION BOOTH				
STATUS				
DEVELOPMENT APPLICATION				
SCALE @ A1	DRAWN	CO-ORD	REVIEWED	APPROVED
1:2000	JC	DG	AB	AB
PROJECT NUMBER	DRAWING NUMBER		REV	
003688	PP_LA_603		A	