


NOTES:
 1. FOR PAVEMENT PLAN NOTES REFER DWG. PP-CI-0701.

LEGEND

- RESURFACE EXISTING PAVEMENT (PROPOSED LEVEL ± 10mm FROM EXISTING PAVEMENT)
- OVERLAY EXISTING PAVEMENT (PROPOSED LEVEL > 10mm ABOVE EXISTING PAVEMENT)
- FULL DEPTH NEW PAVEMENT (PROPOSED LEVEL > 10mm BELOW EXISTING PAVEMENT)
- FULL DEPTH NEW PAVEMENT (PROPOSED PAVEMENT IN NEW AREAS I.E. TRAFFIC ISLAND/VERGE)
- CYCLE PATH PAVEMENT IN OVERLAY (PROPOSED CYCLEPATH ABOVE EXISTING PAVEMENT)
- FULL DEPTH CYCLEPATH PAVEMENT (NEW CYCLEPATH PAVEMENT)
- MEDIAN/TRAFFIC ISLAND/CONCRETE VERGE/FOOTPATH

AS PER LANDSCAPE ARCHITECT

- GRASS
- PAVEMENT
- DECKING
- BOULEVARD
- CONCRETE

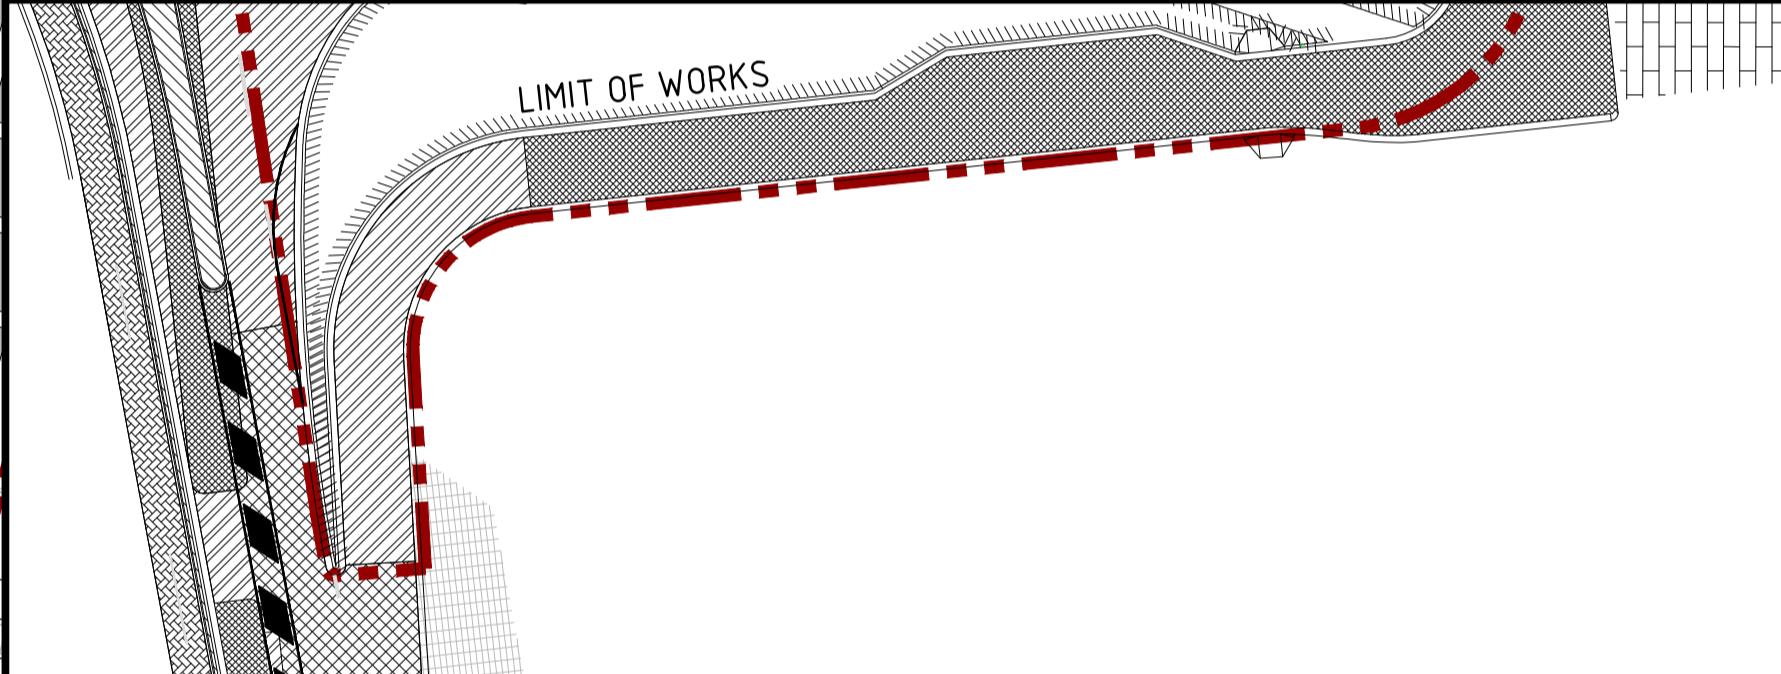


FOR CONTINUATION REFER MAIN WINDOW

INSET
SCALE 1 : 500

FOR CONTINUATION REFER INSET

DARLING HARBOUR LIVE

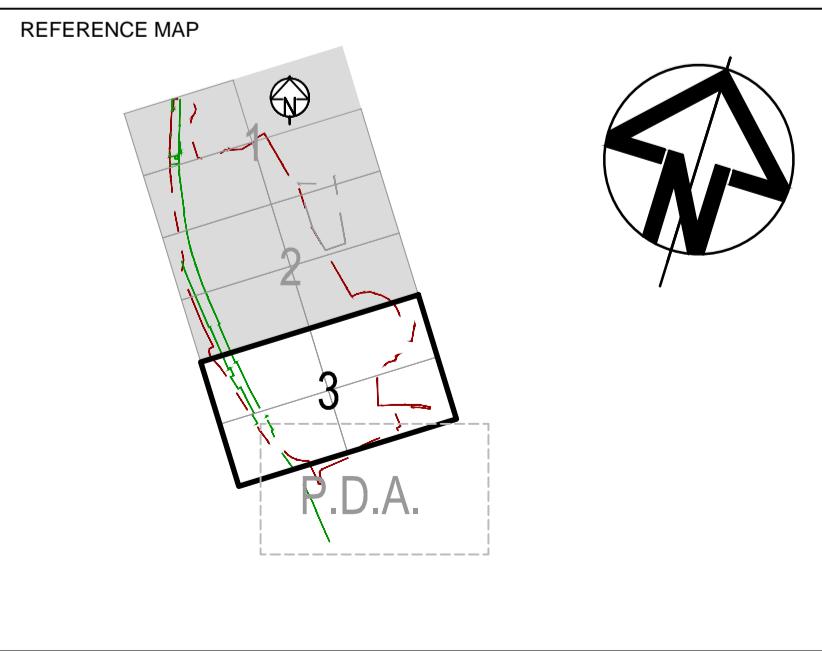

NOTES:

- DO NOT SCALE FROM DRAWINGS. WORK TO WRITTEN DIMENSIONS ONLY.
- ALL DIMENSIONS IN METRES UNLESS NOTED OTHERWISE.
- ALL COORDINATES TO MGA. ALL LEVELS TO AHD.
- ALL DIMENSIONS, COORDINATES AND LEVELS TO BE VERIFIED ON SITE BEFORE PROCEEDING WITH WORK. HYDER SHALL BE NOTIFIED IN WRITING OF ANY DISCREPANCIES.
- THIS DRAWING MUST BE READ IN CONJUNCTION WITH ALL RELEVANT CONTRACTS, SPECIFICATIONS AND DRAWINGS.
- PRECINCT BOUNDARIES ARE INDICATIVE ONLY AND ARE SUBJECT TO CHANGE.

Scale: 1 : 500

REV	DESCRIPTION	DATE
A	ISSUE FOR DEVELOPMENT APPLICATION	14/03/2013

CLIENT
Lend Lease
 PROJECT MANAGEMENT & CONSTRUCTION
 LEVEL 4, THE BOND, 30 HICKSON RD
 MILLERS POINT, NSW 2000

CONSULTANTS
AECOM MECHANICAL / ELECTRICAL / FIRE SERVICES
 LEVEL 21, 420 GEORGE ST, SYDNEY
 NSW 2000

RobertBirdGroup
 STRUCTURAL SERVICES
 LEVEL 5, 9 CASTLEREAGH ST, SYDNEY
 NSW 2000

HASSELL + POPULOUS ARCHITECT
 LEVEL 2, 88 CUMBERLAND STREET,
 SYDNEY NSW 2000

CIVIL / TRAFFIC / FACADES
HYDER CONSULTING PTY LTD
 ABN 76 104 485 289
 LEVEL 5, 141 WALKER ST,
 NORTH SYDNEY NSW 2060
 AUSTRALIA

Tel: +61 (0)2 8907 9000
 Fax: +61 (0)2 8907 9001
 www.hyderconsulting.com
 © Copyright reserved

PROJECT
SICEP
DARLING HARBOUR
PRIVATE PUBLIC PARTNERSHIP (PPP)



DRAWING TITLE
PAVEMENT PLAN SHEET 3

STATUS
DEVELOPMENT APPLICATION

SCALE @ A1	DRAWN	DESIGNED	REVIEWED	APPROVED
1 : 250	LC	RR	JH	GI
PROJECT NUMBER	DRAWING NUMBER		REV	
AA004399	PP-CI-0703		A	