


NOTES:
 1. FOR PAVEMENT PLAN NOTES REFER DWG. PP-CI-0701.

LEGEND

- RESURFACE EXISTING PAVEMENT (PROPOSED LEVEL ± 10mm FROM EXISTING PAVEMENT)
- OVERLAY EXISTING PAVEMENT (PROPOSED LEVEL > 10mm ABOVE EXISTING PAVEMENT)
- FULL DEPTH NEW PAVEMENT (PROPOSED LEVEL > 10mm BELOW EXISTING PAVEMENT)
- FULL DEPTH NEW PAVEMENT (PROPOSED PAVEMENT IN NEW AREAS I.E. TRAFFIC ISLAND/VERGE)
- CYCLE PATH PAVEMENT IN OVERLAY (PROPOSED CYCLEPATH ABOVE EXISTING PAVEMENT)
- FULL DEPTH CYCLEPATH PAVEMENT (NEW CYCLEPATH PAVEMENT)
- MEDIAN/TRAFFIC ISLAND/CONCRETE VERGE/FOOTPATH


AS PER LANDSCAPE ARCHITECT

- GRASS
- PAVEMENT
- DECKING
- BOULEVARD
- CONCRETE

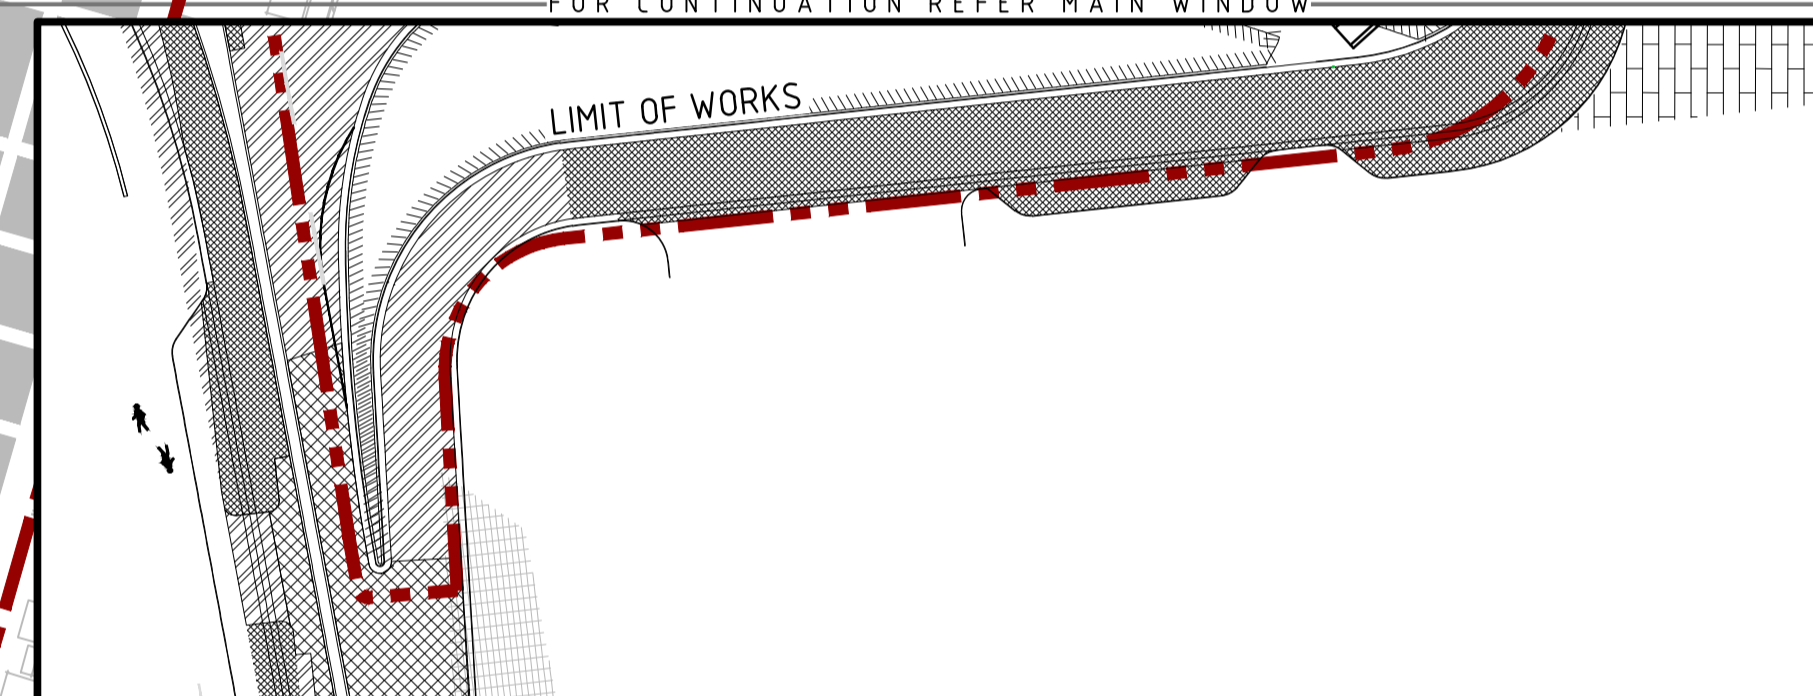

INSET
SCALE 1:500

DARLING HARBOUR LIVE

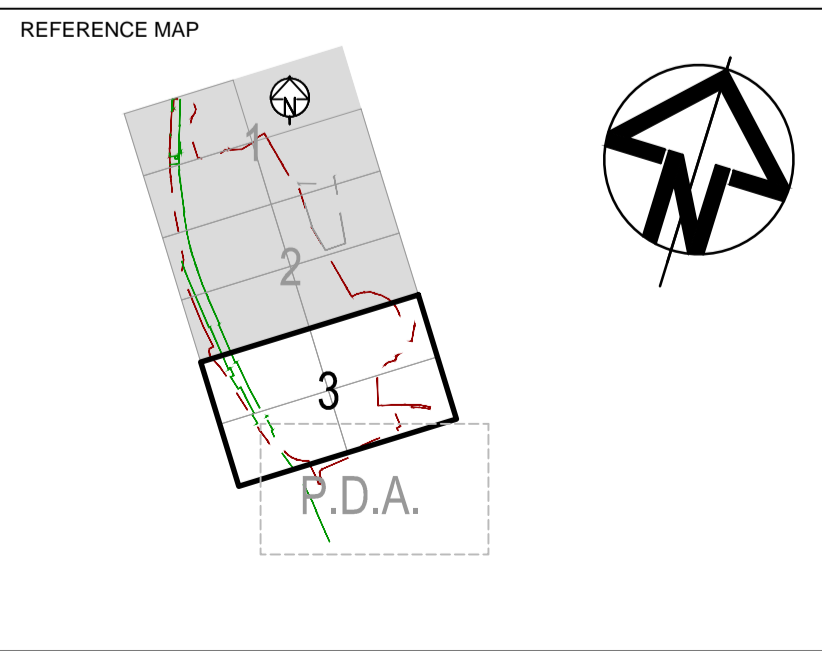

NOTES:

1. DO NOT SCALE FROM DRAWINGS. WORK TO WRITTEN DIMENSIONS ONLY.
2. ALL DIMENSIONS IN METRES UNLESS NOTED OTHERWISE.
3. ALL COORDINATES TO MGA. ALL LEVELS TO AHD.
4. ALL DIMENSIONS, COORDINATES AND LEVELS TO BE VERIFIED ON SITE BEFORE PROCEEDING WITH WORK. HYDER SHALL BE NOTIFIED IN WRITING OF ANY DISCREPANCIES.
5. THIS DRAWING MUST BE READ IN CONJUNCTION WITH ALL RELEVANT CONTRACTS, SPECIFICATIONS AND DRAWINGS.
6. PRECINCT BOUNDARIES ARE INDICATIVE ONLY AND ARE SUBJECT TO CHANGE.

REV	DESCRIPTION	DATE
B	ISSUE FOR DESIGN STAGE 1	20/06/2013
A	ISSUE FOR DEVELOPMENT APPLICATION	14/03/2013

CLIENT
Lend Lease
 PROJECT MANAGEMENT & CONSTRUCTION
 LEVEL 4, THE BOND, 30 HICKSON RD
 MILLERS POINT, NSW 2000

CONSULTANTS
AECOM MECHANICAL / ELECTRICAL / FIRE SERVICES
 LEVEL 21, 420 GEORGE ST, SYDNEY
 NSW 2000

RobertBirdGroup
STRUCTURAL SERVICES
 LEVEL 5, 9 CASTLEREAGH ST, SYDNEY
 NSW 2000

HASSELL + POPULOUS ARCHITECT
 LEVEL 2, 88 CUMBERLAND STREET,
 SYDNEY NSW 2000

CIVIL / TRAFFIC / FACADES
HYDER CONSULTING PTY LTD
 ABN 76 104 485 289
 LEVEL 5, 141 WALKER ST,
 NORTH SYDNEY NSW 2060
 AUSTRALIA

Tel: +61 (0)2 8907 9000
 Fax: +61 (0)2 8907 9001
 www.hyderconsulting.com
 © Copyright reserved

Hyder

PROJECT
SICEEP
DARLING HARBOUR
PRIVATE PUBLIC PARTNERSHIP (PPP)

DRAWING TITLE
PAVEMENT PLAN SHEET 3

STATUS
DESIGN STAGE 1

SCALE @ A1 1:250	DRAWN LC	DESIGNED RR	REVIEWED JH	APPROVED GI
PROJECT NUMBER AA004399	DRAWING NUMBER PP-CI-0703	REV B		