




**1** AXO - 25 PERCENT

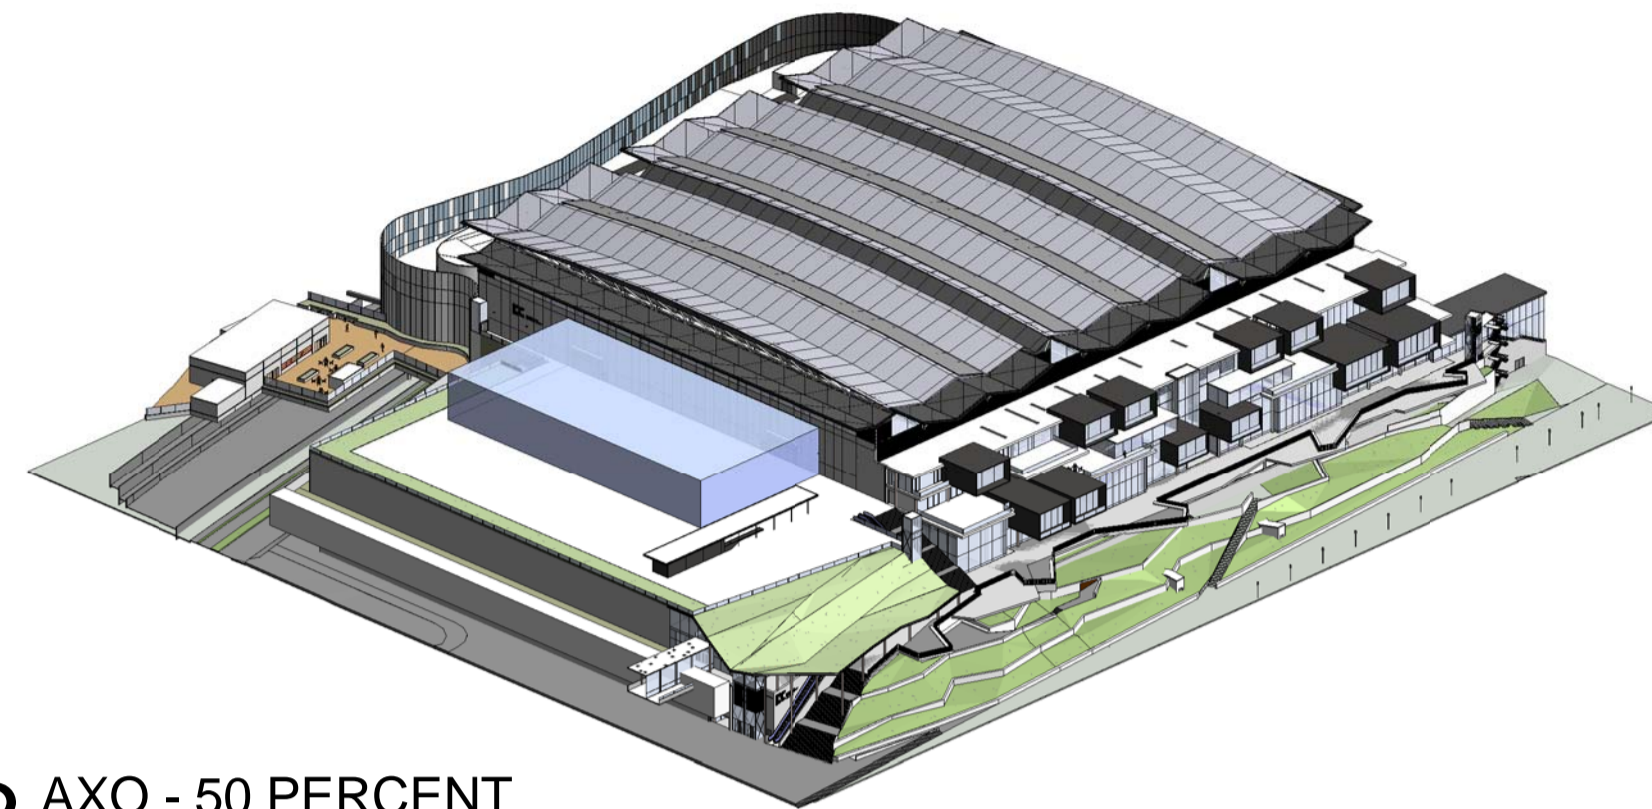


**2** AXO - 50 PERCENT

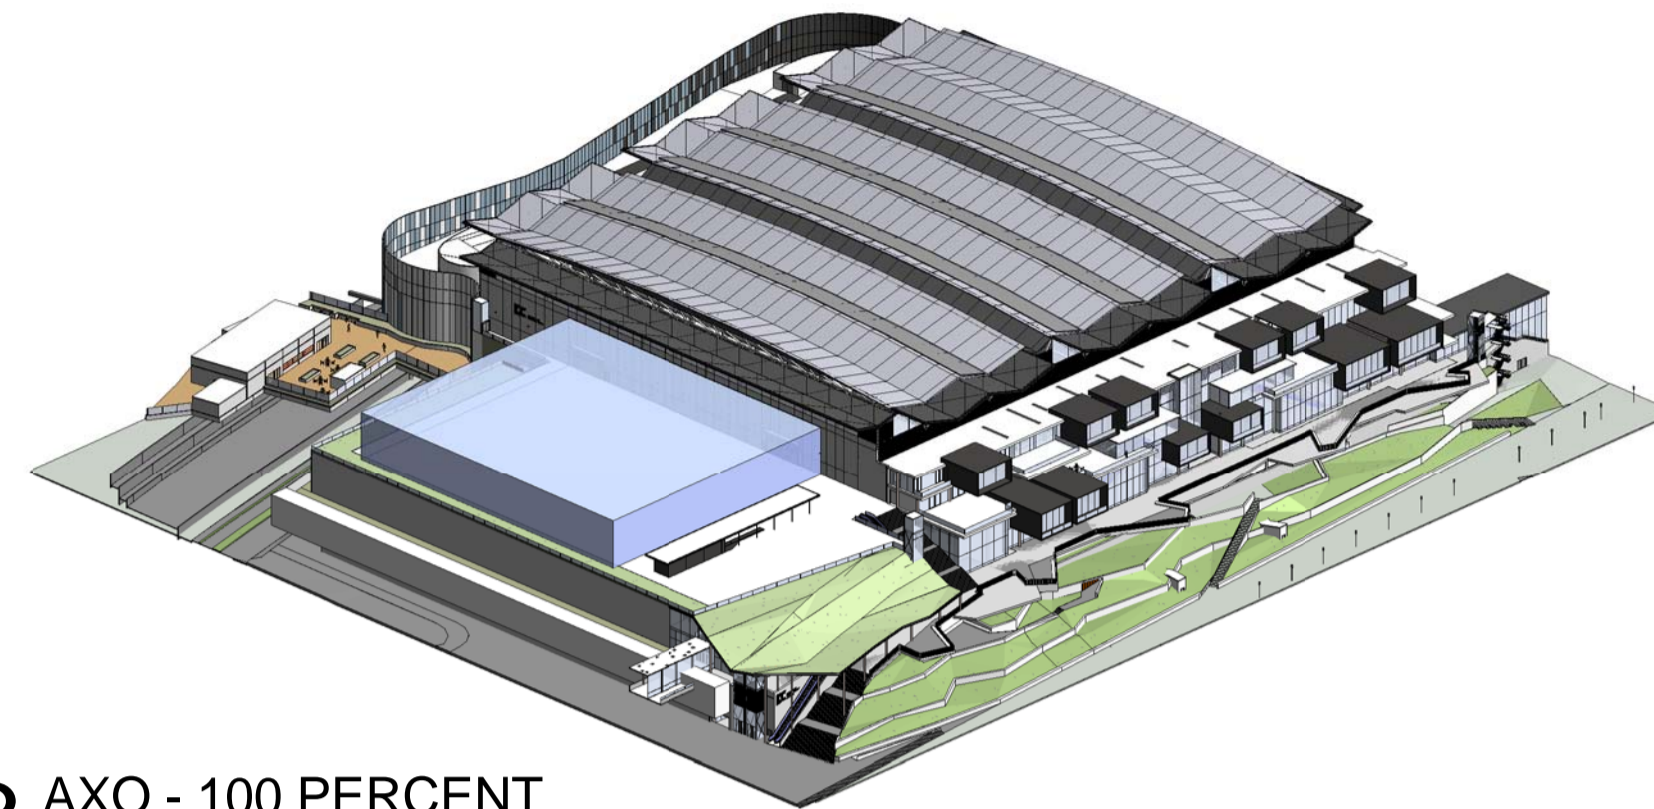


**3** AXO - 100 PERCENT

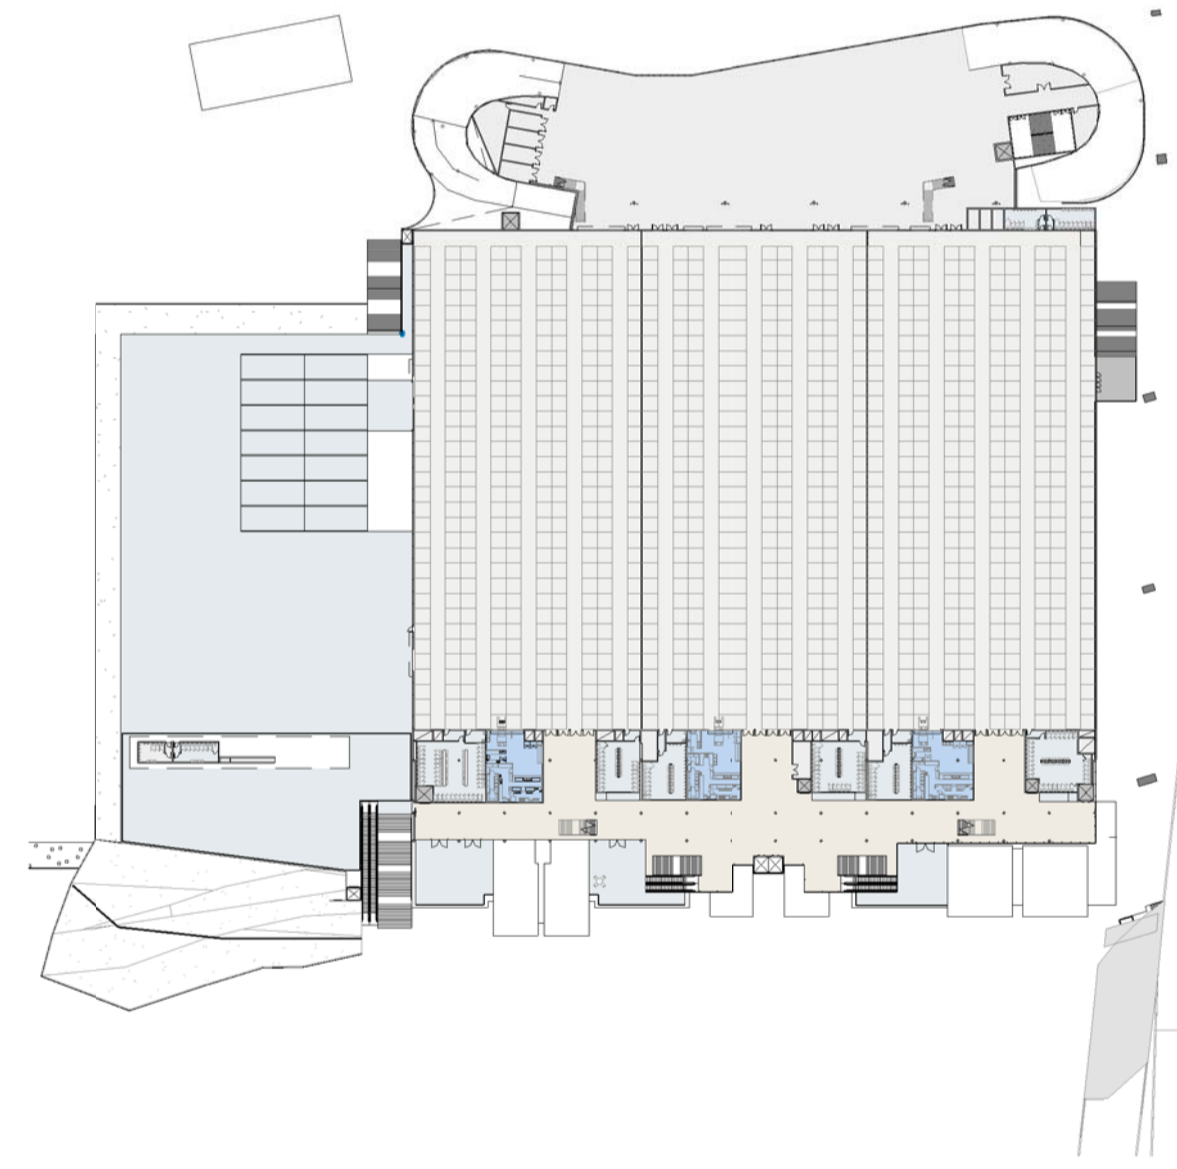

**4** PLAN - 25 PERCENT  
1:1500

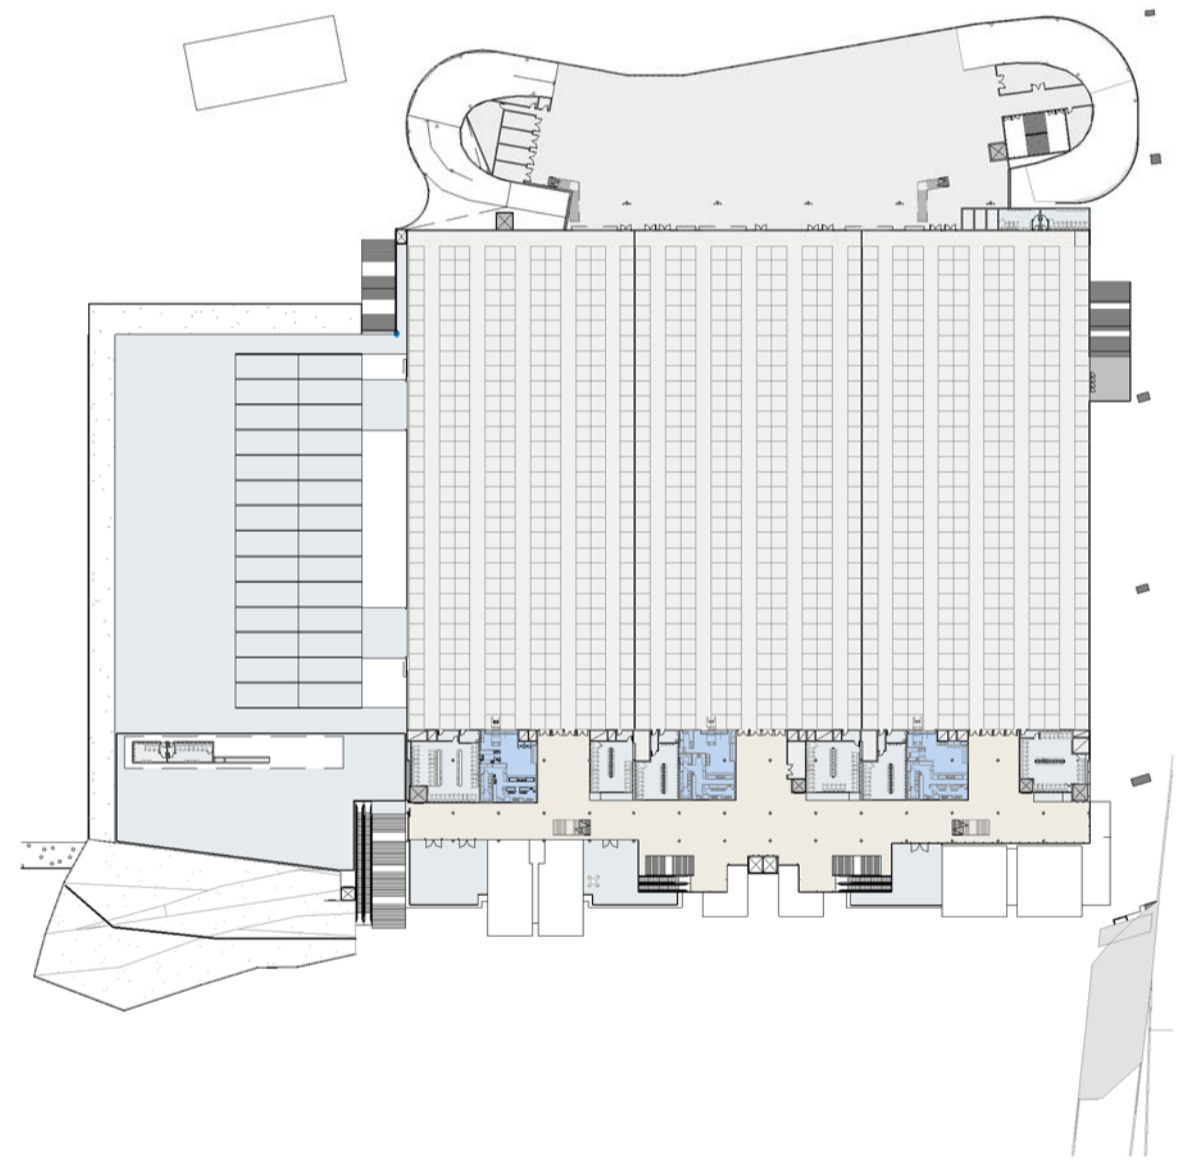


**5** PLAN - 50 PERCENT  
1:1500

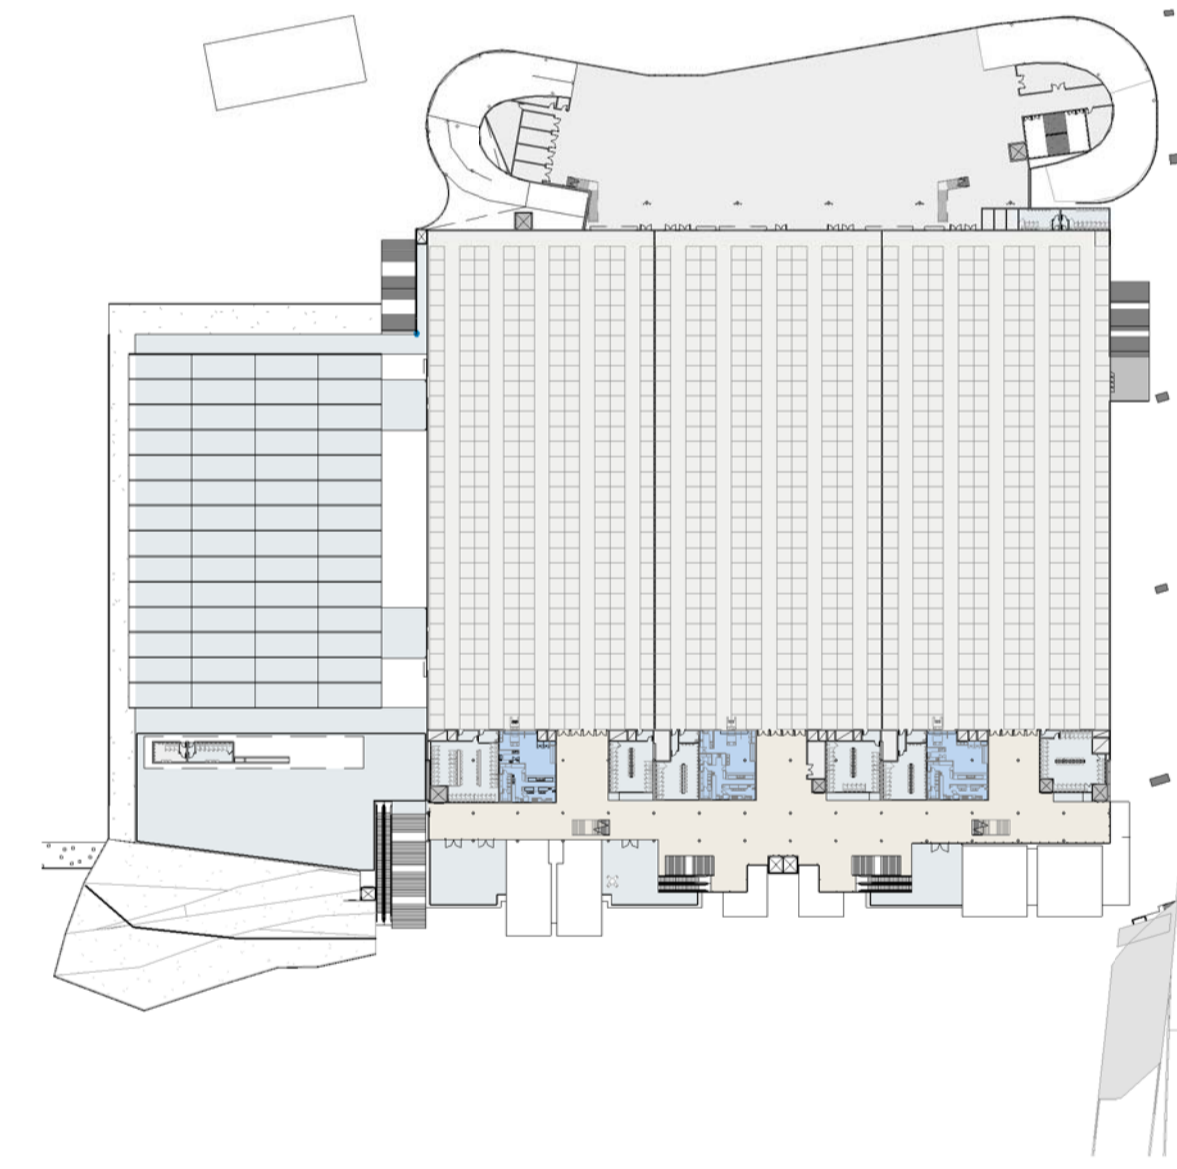

**6** PLAN - 100 PERCENT  
1:1500

FOR APPROVAL

**DARLING HARBOUR LIVE**

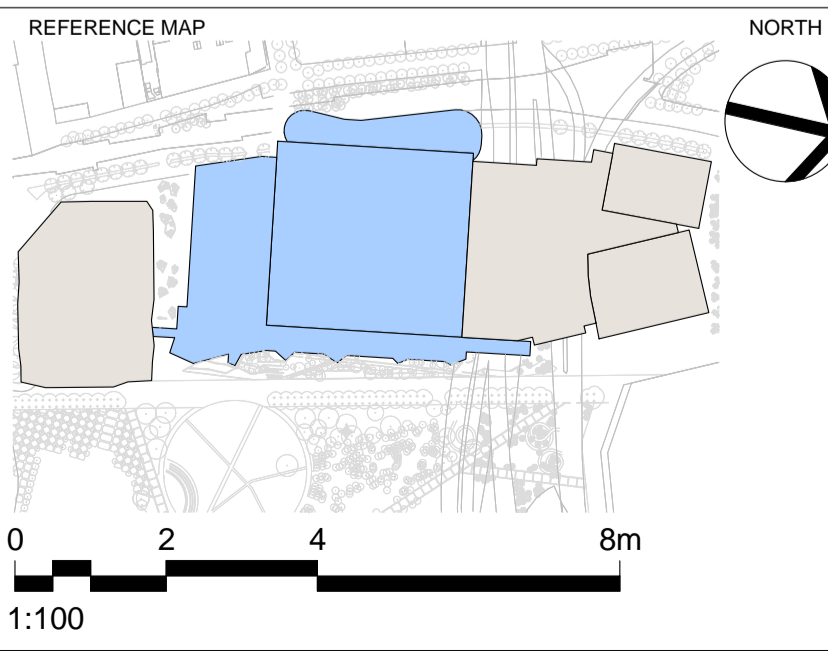

**NOTES**

- DO NOT SCALE DRAWINGS. WRITTEN DIMENSIONS GOVERN.
- ALL DIMENSIONS ARE IN MILLIMETRES UNLESS NOTED OTHERWISE.
- ALL DIMENSIONS SHALL BE VERIFIED ON SITE BEFORE PROCEEDING WITH THE WORK. HASSELL+POPULOUS SHALL BE NOTIFIED IN WRITING OF ANY DISCREPANCIES.
- THIS DRAWING MUST BE READ IN CONJUNCTION WITH ALL RELEVANT CONTRACTS, SPECIFICATIONS AND DRAWINGS.

© COPYRIGHT OF THIS DRAWING IS VESTED IN HASSELL + POPULOUS. 2013 HASSELL + POPULOUS.

THIS DRAWING IS AN UNCONTROLLED COPY. UNLESS NOTED OTHERWISE.

REV	DESCRIPTION	DATE
A	ISSUED FOR DEVELOPMENT APPLICATION	14.03.13

**CLIENT**  
Lend Lease

**PROJECT MANAGEMENT & CONSTRUCTION**  
LEVEL 4, THE BOND, 30 HICKSON RD  
MILLERS POINT, NSW 2000  
(02) 9236 6111

**CONSULTANTS**

**AECOM**  
BUILDING / ENVIRONMENTAL SERVICES  
LEVEL 21, 420 GEORGE ST, SYDNEY  
NSW 2000  
(02) 8934 0000

**Robert Bird Group**  
STRUCTURAL SERVICES  
LEVEL 5, 9 CASTLEREAGH ST, SYDNEY  
NSW 2000  
(02) 8246 3200

**Hyder**  
CIVIL / TRAFFIC SERVICES  
5/141 WALKER ST, NORTH SYDNEY  
NSW 2060  
(02) 8907 9000

**ARCHITECT - PRINCIPAL DESIGN CONSULTANT**  
HASSELL + POPULOUS  
LEVEL 2  
88 CUMBERLAND STREET  
SYDNEY NSW 2000 AUSTRALIA  
SYDNEY@HASSELLSTUDIO.COM  
T +61 2 9101 2000 F +61 2 9101 2100

**HASSELL+ POPULOUS**

**PROJECT**  
SICEEP\_DARLING HARBOUR  
ICC EXHIBITION CENTRE

<b>DRAWING TITLE</b> EVENT DECK CANOPY AXONOMETRIC				
<b>STATUS</b> DEVELOPMENT APPLICATION				
SCALE @ A1 / 50% @ A3 1 : 1500	DRAWN NT	CO-ORD NT	REVIEWED NT	APPROVED GS
PROJECT NUMBER AX003688	DRAWING NUMBER EX_AR_2003		REV A	