




EXISTING JUNE 22 9AM

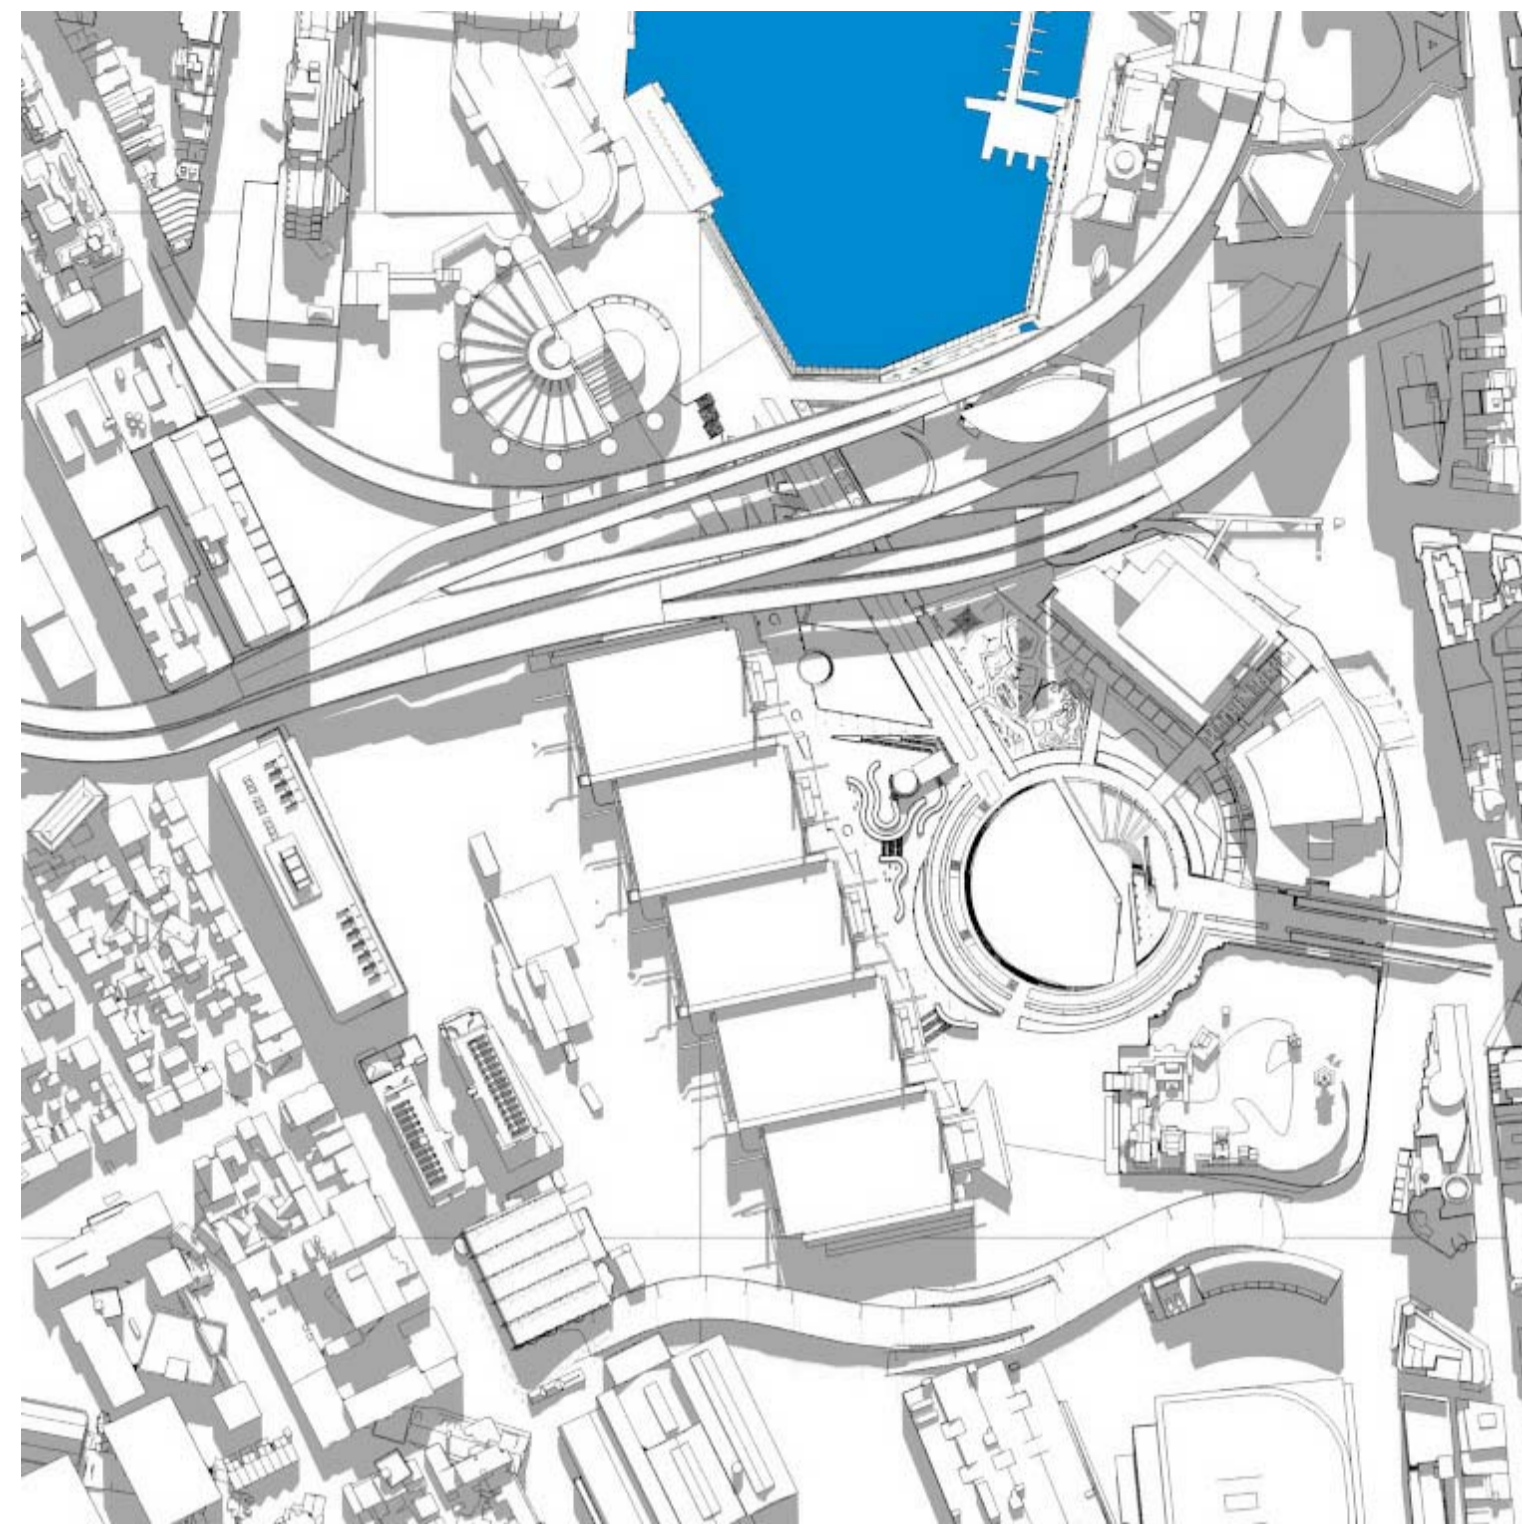


EXISTING JUNE 22 MIDDAY

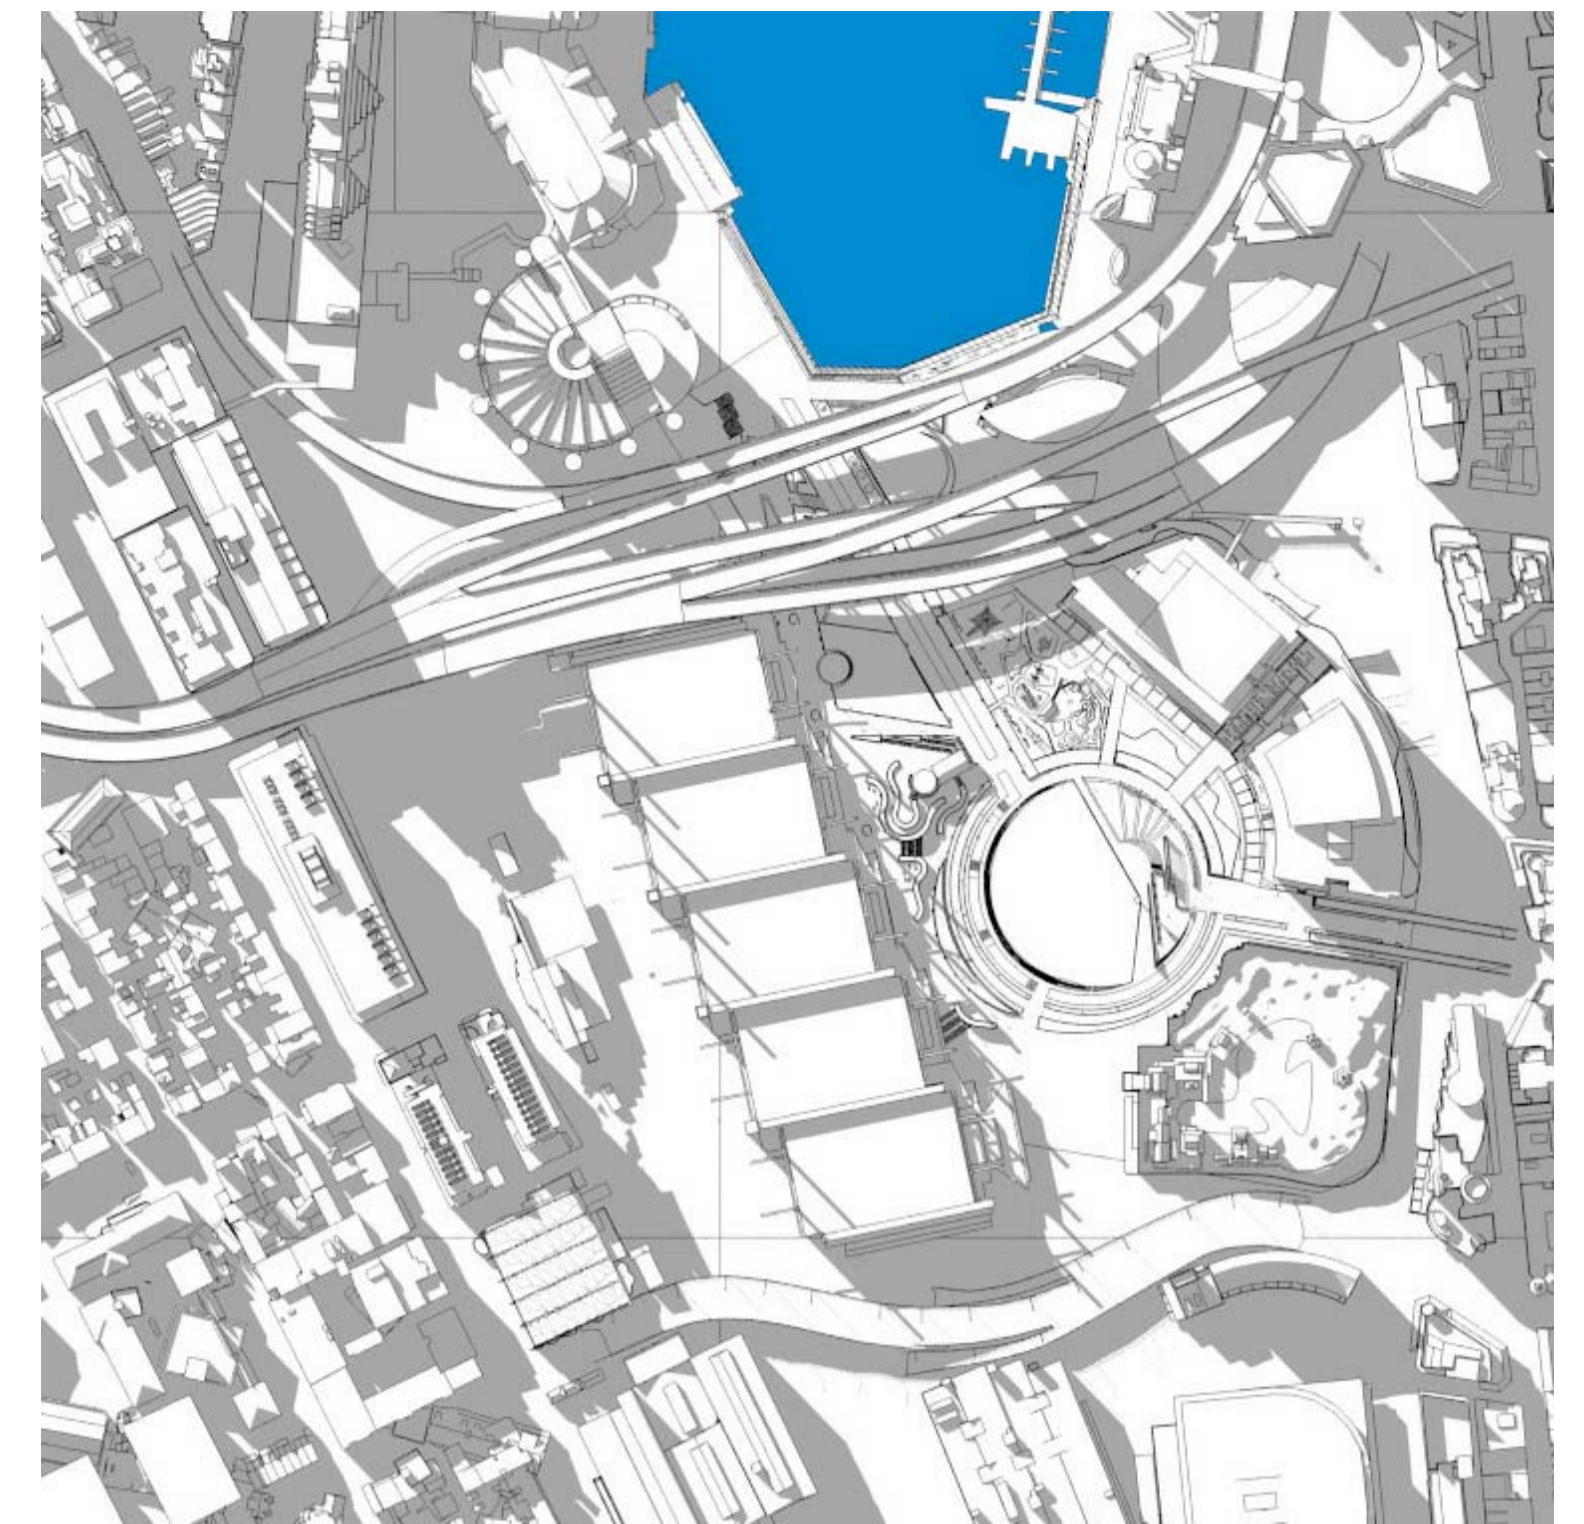


EXISTING JUNE 22 3PM

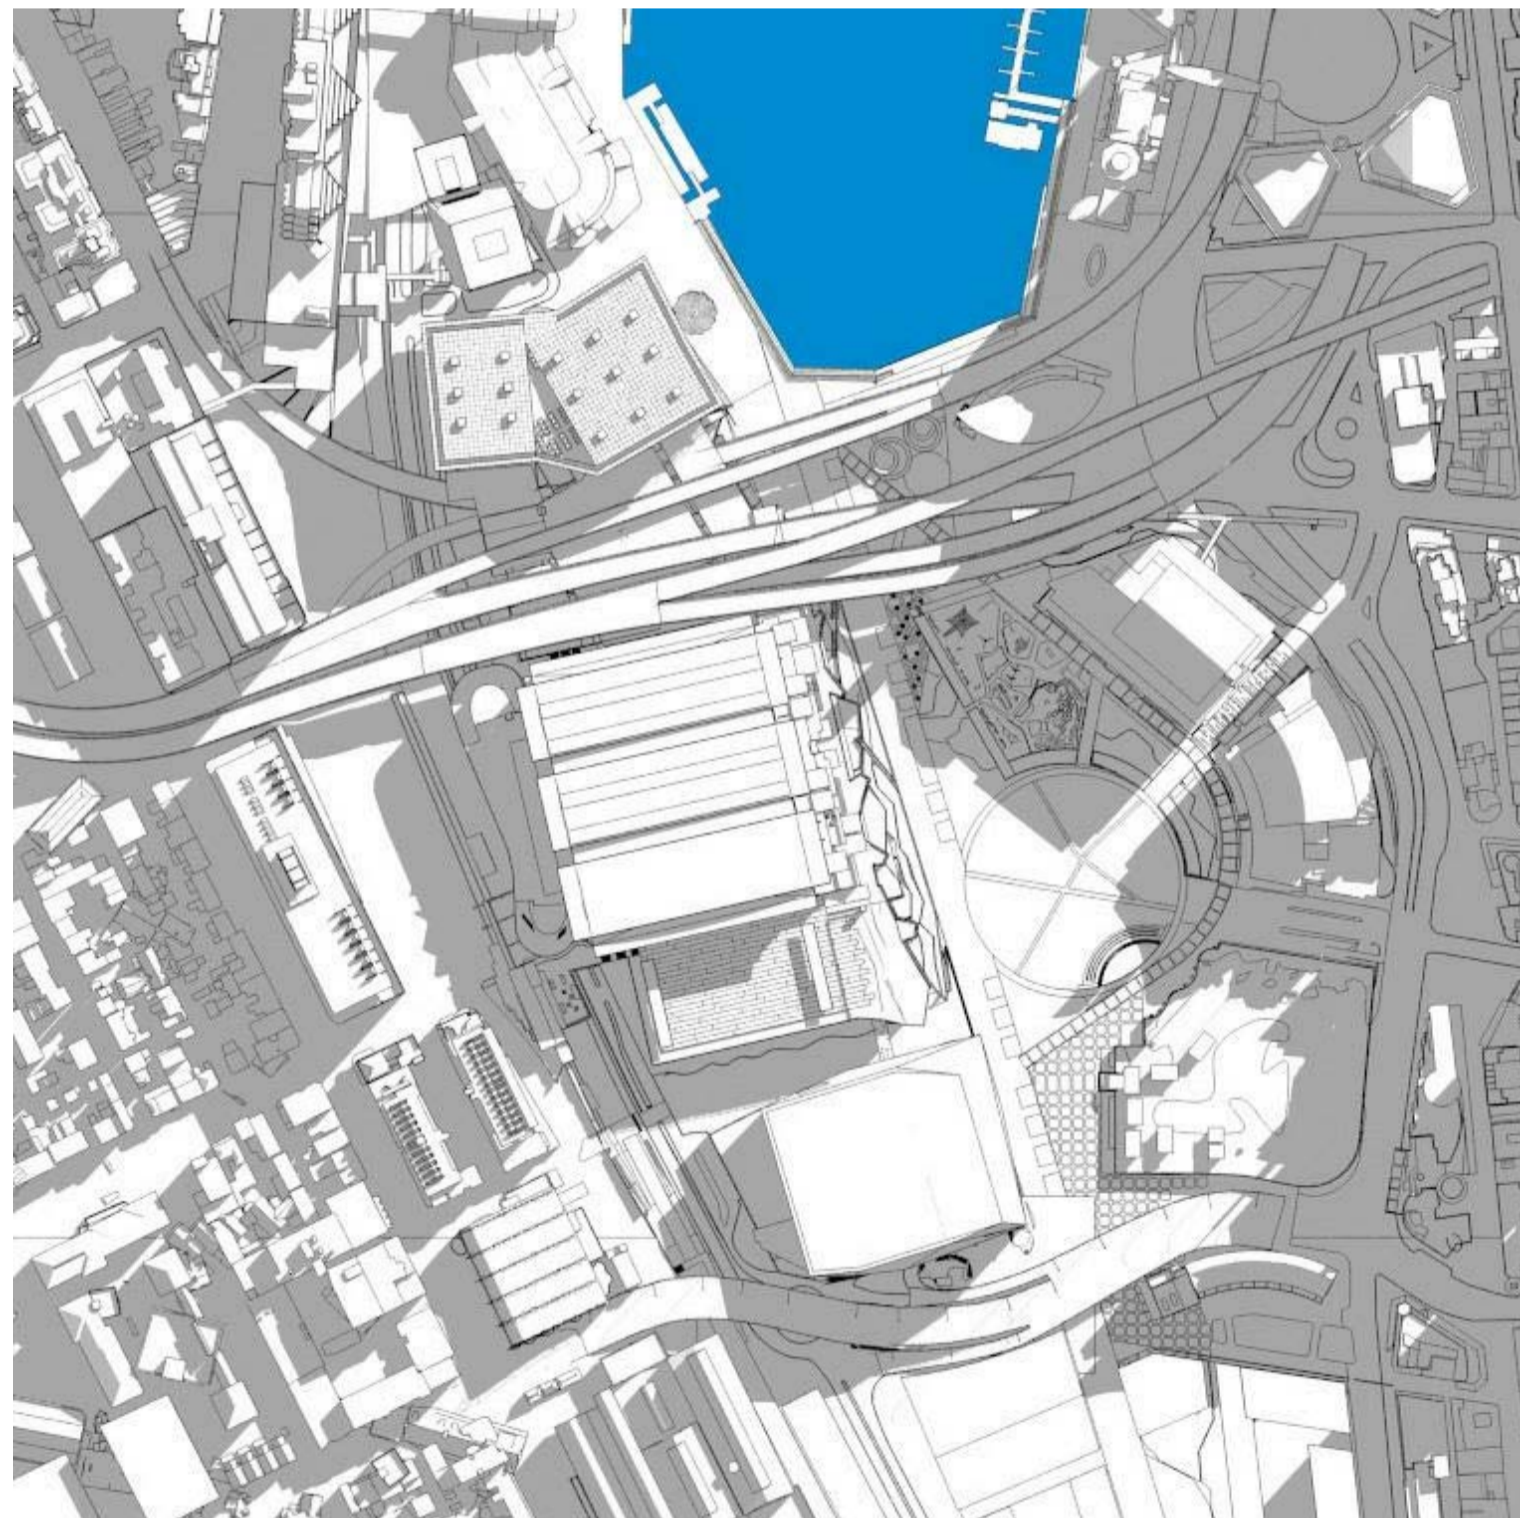

PROPOSED JUNE 22 9AM

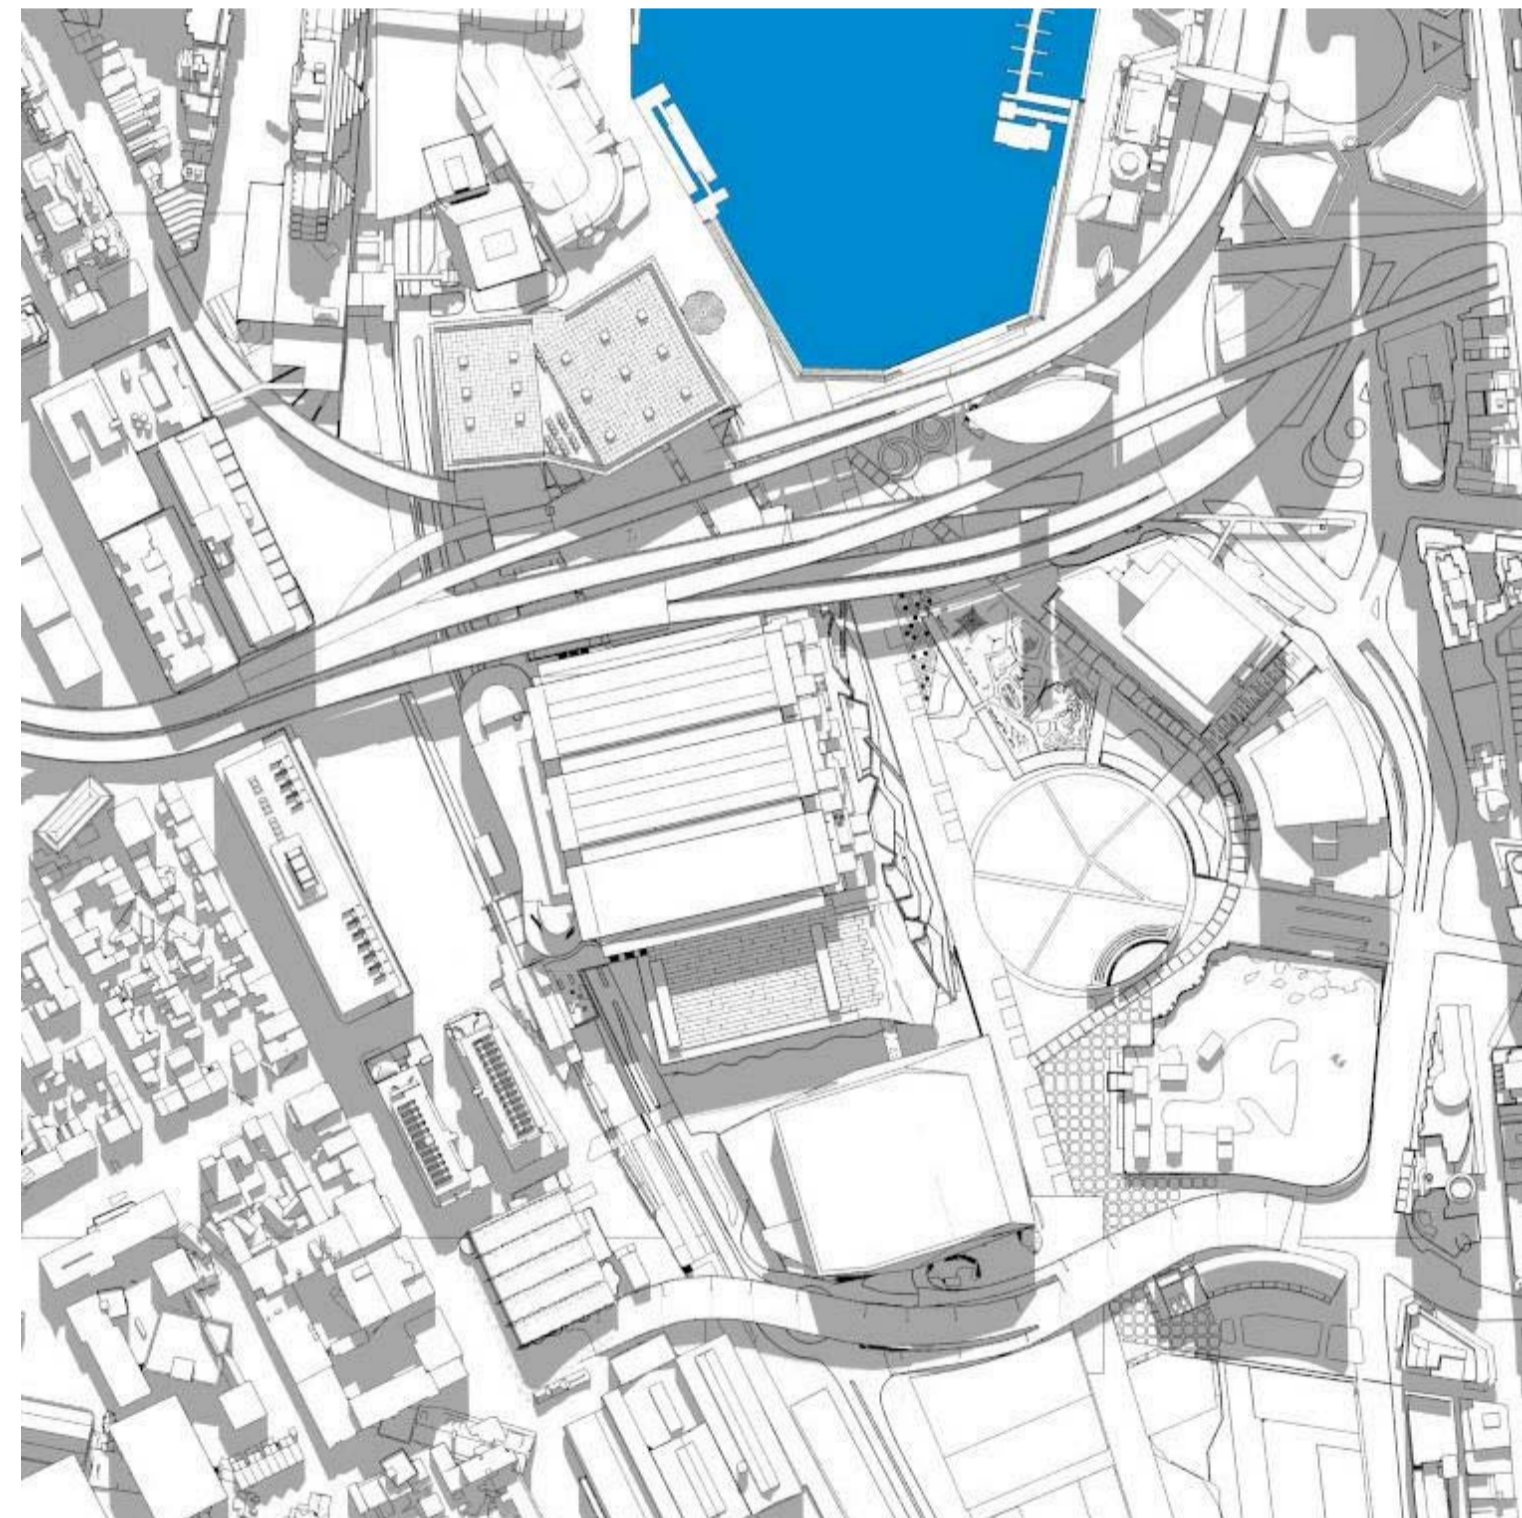


PROPOSED JUNE 22 MIDDAY

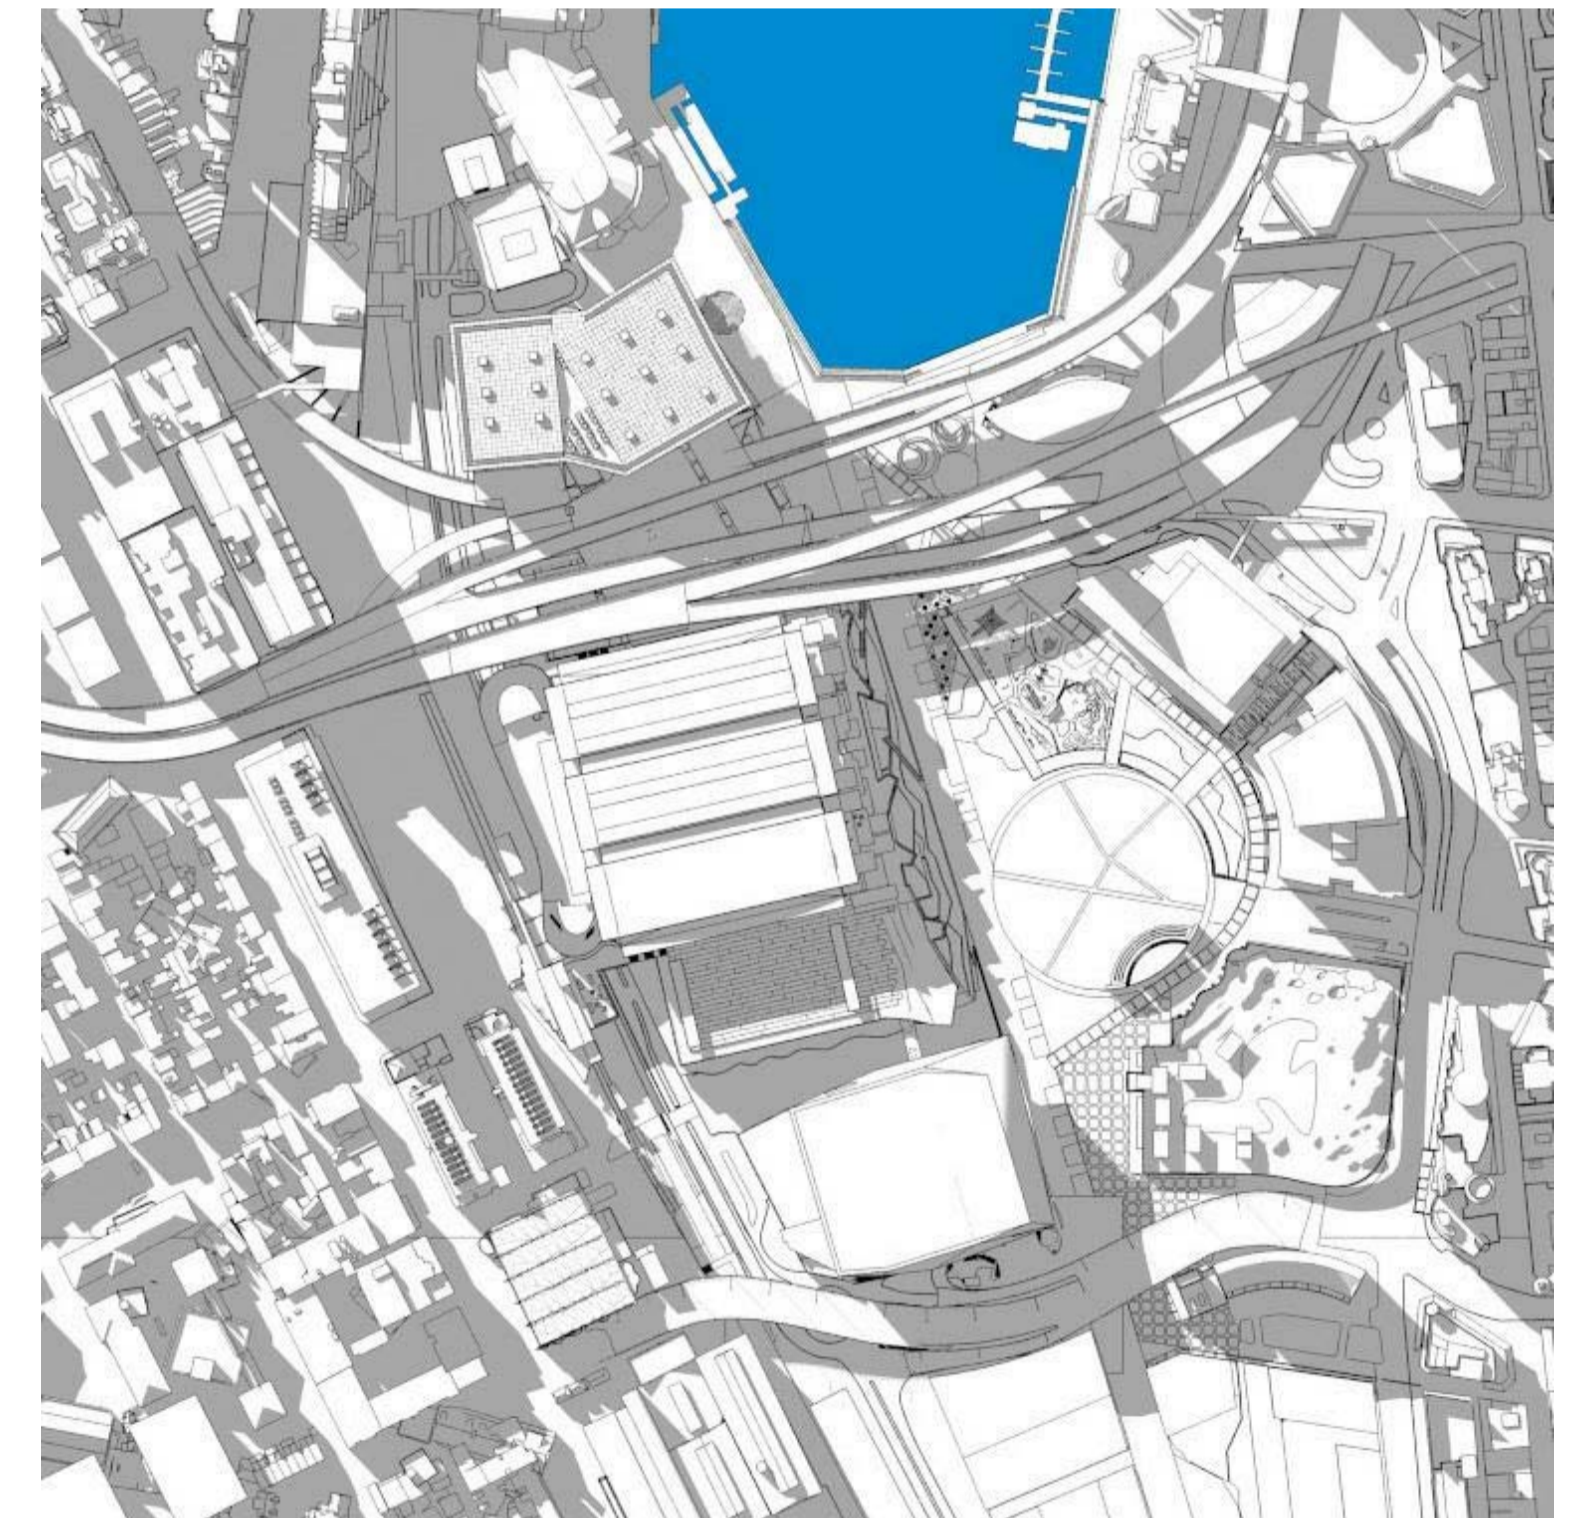

PROPOSED JUNE 22 3PM

FOR APPROVAL

**DARLING HARBOUR LIVE**

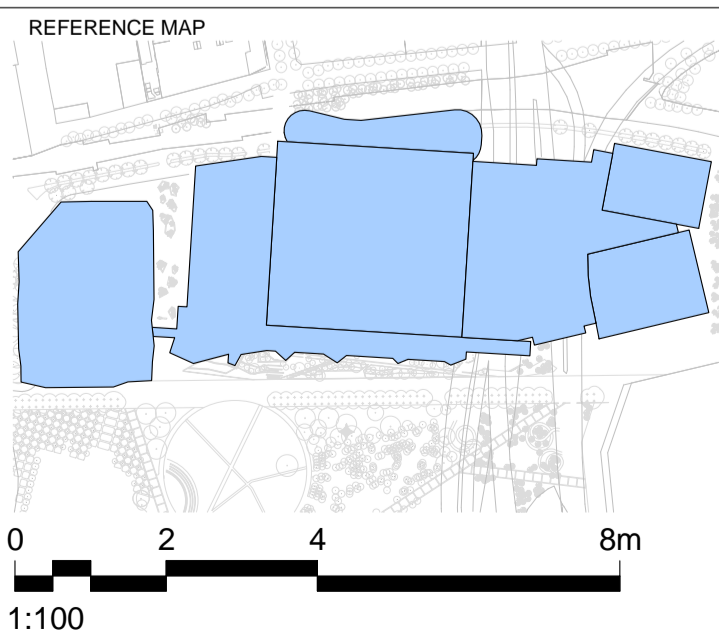

**NOTES**

1. DO NOT SCALE DRAWINGS. WRITTEN DIMENSIONS GOVERN.
2. ALL DIMENSIONS ARE IN MILLIMETRES UNLESS NOTED OTHERWISE.
3. ALL DIMENSIONS SHALL BE VERIFIED ON SITE BEFORE PROCEEDING WITH THE WORK. HASSELL+POPULOUS SHALL BE NOTIFIED IN WRITING OF ANY DISCREPANCIES.
4. THIS DRAWING MUST BE READ IN CONJUNCTION WITH ALL RELEVANT CONTRACTS, SPECIFICATIONS AND DRAWINGS.

© COPYRIGHT OF THIS DRAWING IS VESTED IN HASSELL + POPULOUS. 2013 HASSELL + POPULOUS.

THIS DRAWING IS AN UNCONTROLLED COPY. UNLESS NOTED OTHERWISE.

HASSELL + POPULOUS ARE NOT THE AUTHOR OF THE SHADOW DIAGRAMS INCLUDED ON THIS DRAWING

REV	DESCRIPTION	DATE
A	ISSUED FOR DEVELOPMENT APPLICATION	14.03.13

**CLIENT**



**PROJECT MANAGEMENT & CONSTRUCTION**  
LEVEL 4, THE BOND, 30 HICKSON RD  
MILLERS POINT, NSW 2000  
(02) 9236 6111

**CONSULTANTS**



**BUILDING / ENVIRONMENTAL SERVICES**  
LEVEL 21, 420 GEORGE ST, SYDNEY  
NSW 2000  
(02) 8934 0000



**STRUCTURAL SERVICES**  
LEVEL 5, 9 CASTLEREAGH ST, SYDNEY  
NSW 2000  
(02) 8246 3200



**CIVIL / TRAFFIC SERVICES**  
5/141 WALKER ST, NORTH SYDNEY  
NSW 2060  
(02) 8907 9000

**ARCHITECT - PRINCIPAL DESIGN CONSULTANT**

HASSELL + POPULOUS  
LEVEL 2  
88 CUMBERLAND STREET  
SYDNEY NSW 2000 AUSTRALIA  
SYDNEY@HASSELLSTUDIO.COM  
T +61 2 9101 2000 F +61 2 9101 2100



**PROJECT**

SICEEP\_DARLING HARBOUR  
PROJECT PRECINCT

**DRAWING TITLE**

SUN STUDY ANALYSIS JUNE 22.  
EXISTING AND PROPOSED

**STATUS**

DEVELOPMENT APPLICATION

SCALE @ A1 / 50% @ A3	DRAWN	CO-ORD	REVIEWED	APPROVED
NTS	N/A	N/A	N/A	N/A
PROJECT NUMBER	DRAWING NUMBER	REV		
AX003688	PP_AR_2061	A		