


# Cairncross Landfill Expansion

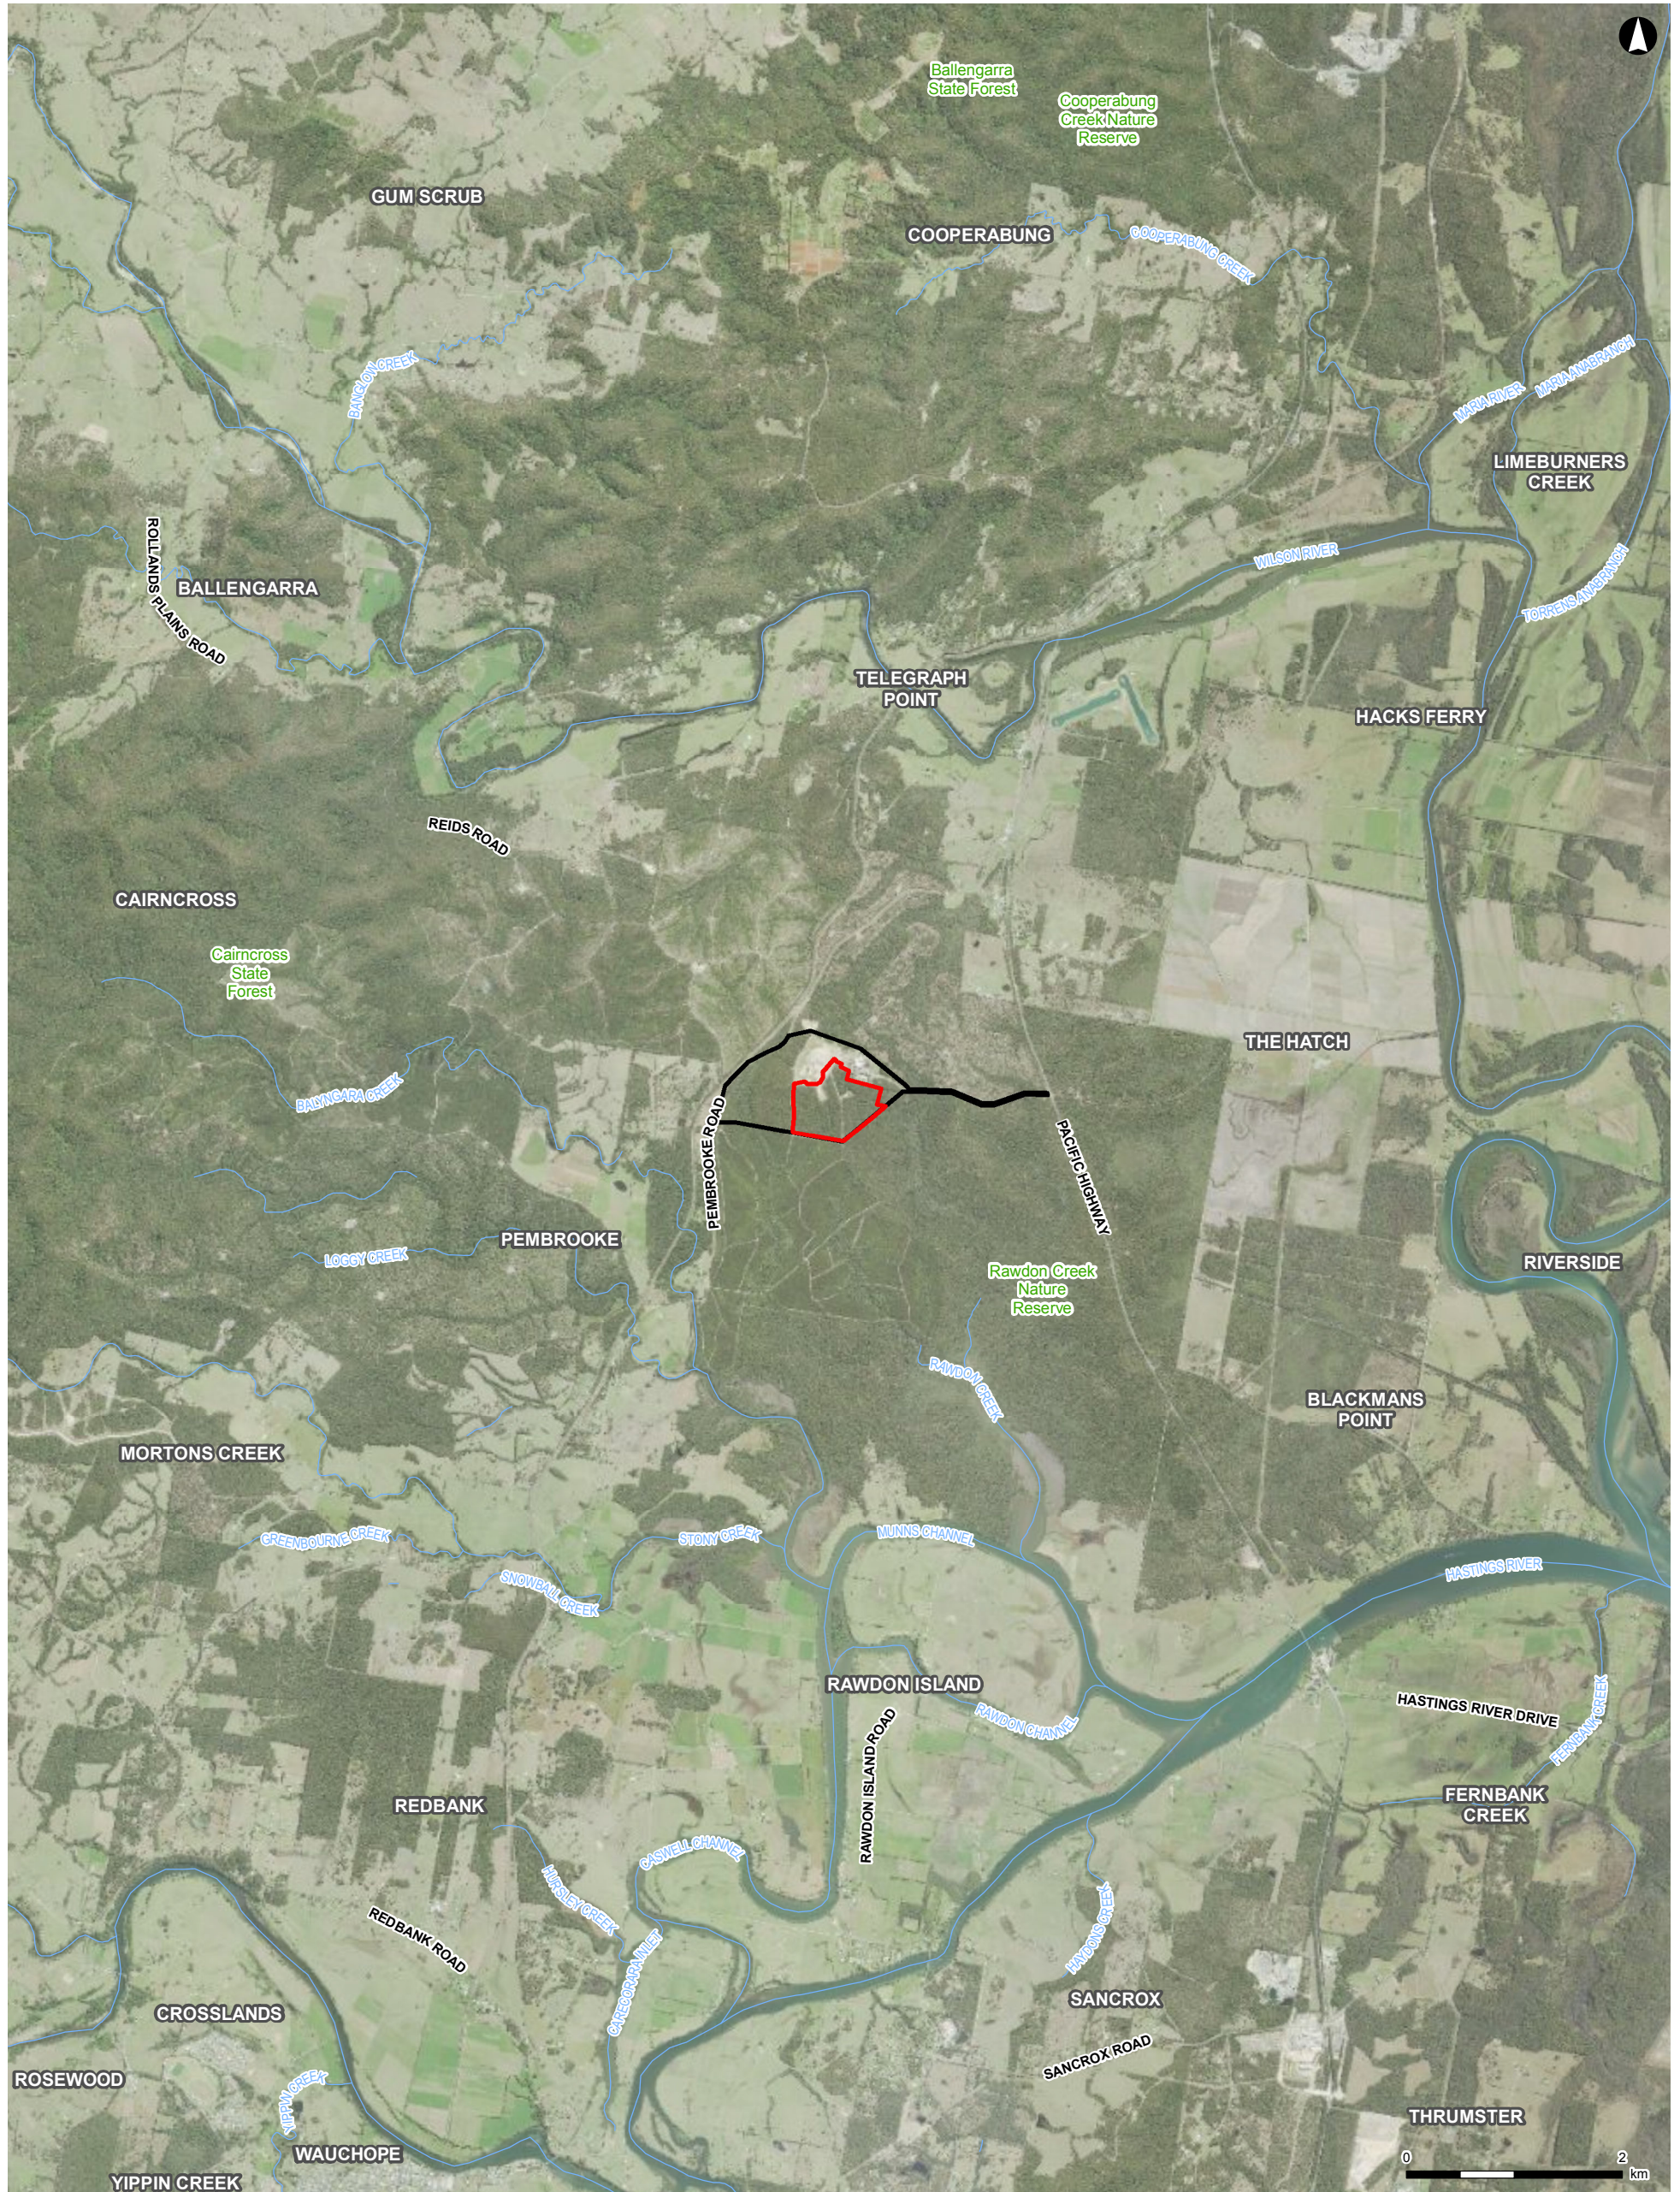

- LEGEND**
- ▭ Proposal Site
  - Cairncross Waste Management Facility
  - Watercourse

ARCADIS AUSTRALIA PACIFIC PTY LTD  
 ABN 76 104 485 289  
 Level 16, 580 George St | Sydney NSW 2000  
 P: +61 (0) 2 8907 9000 | F: +61 (0) 2 8907 9001  
 Coordinate System: GDA 1994 MGA Zone 56  
 Date issued: January 30, 2018

1:60,000 at A3



Figure 1-1 Site location