



SECTION 1
SCALE 1:100 C20



SECTION 3
SCALE 1:100 C20



SECTION 2
SCALE 1:100 C20




SECTION 4
SCALE 1:100 C20



OPTION 1

SECTION 5
SCALE 1:100 C20


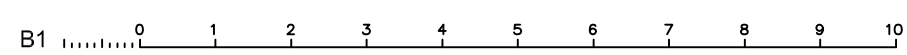
[illegible]

TaylorThomsonWhitting
Consulting Engineers
48 Chandos Street St.Leonards NSW 2065
T: +61 2 9439 7288 F: +61 2 9439 3146 ttwsyd@ttw.com.au
Taylor Thomson Whitting (NSW) Pty Ltd A.C.N. 113 578 337














Sheet Subject	STAGE 3A BULK EARTHWORKS SECTIONS
---------------	--------------------------------------


Scale : B1	Drawn	Authorised
1:100	PM	SB
Job No	Drawing No	Revision
121204	3A-C21	P1
Plot File Created: Jul 12, 2013 - 4:19pm		

PRELIMINARY

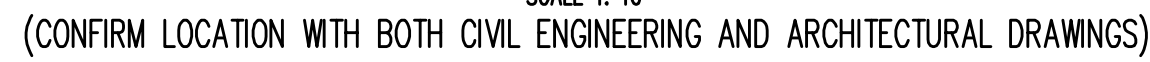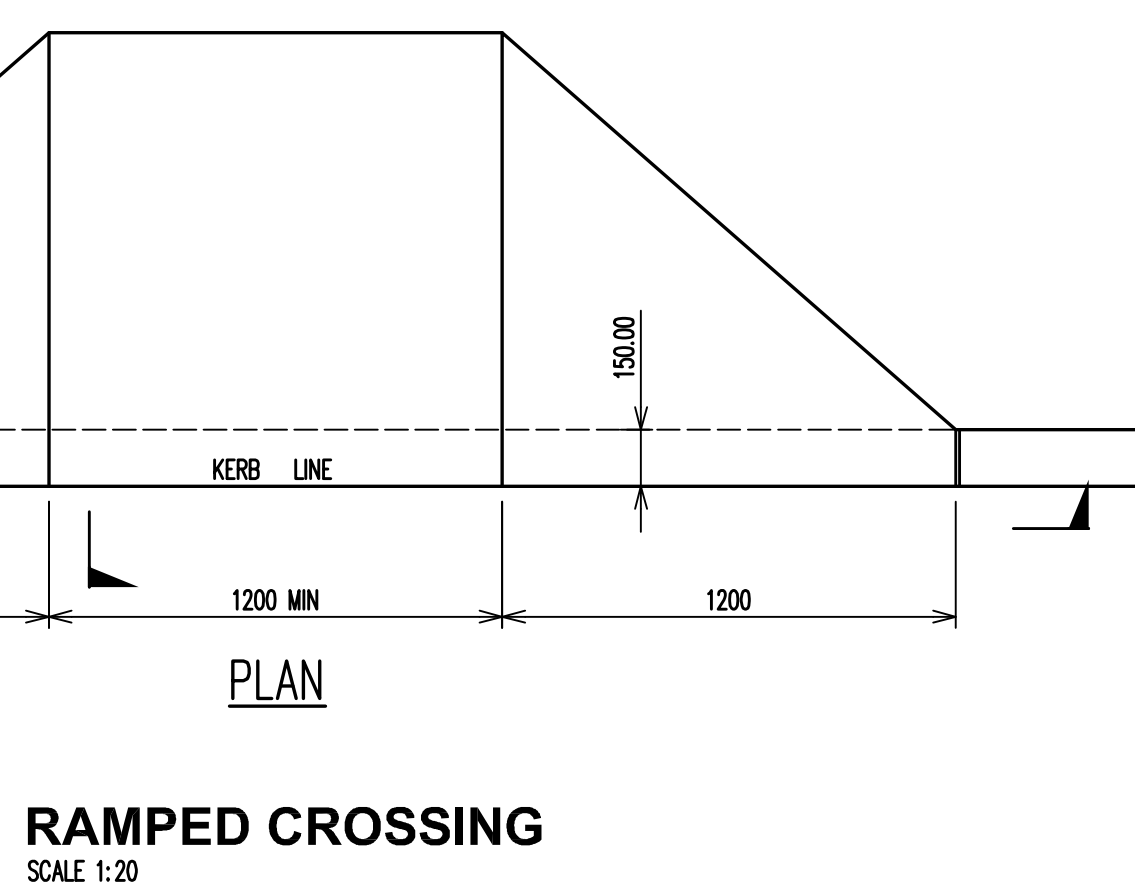

Architect
WOODS BAGOT

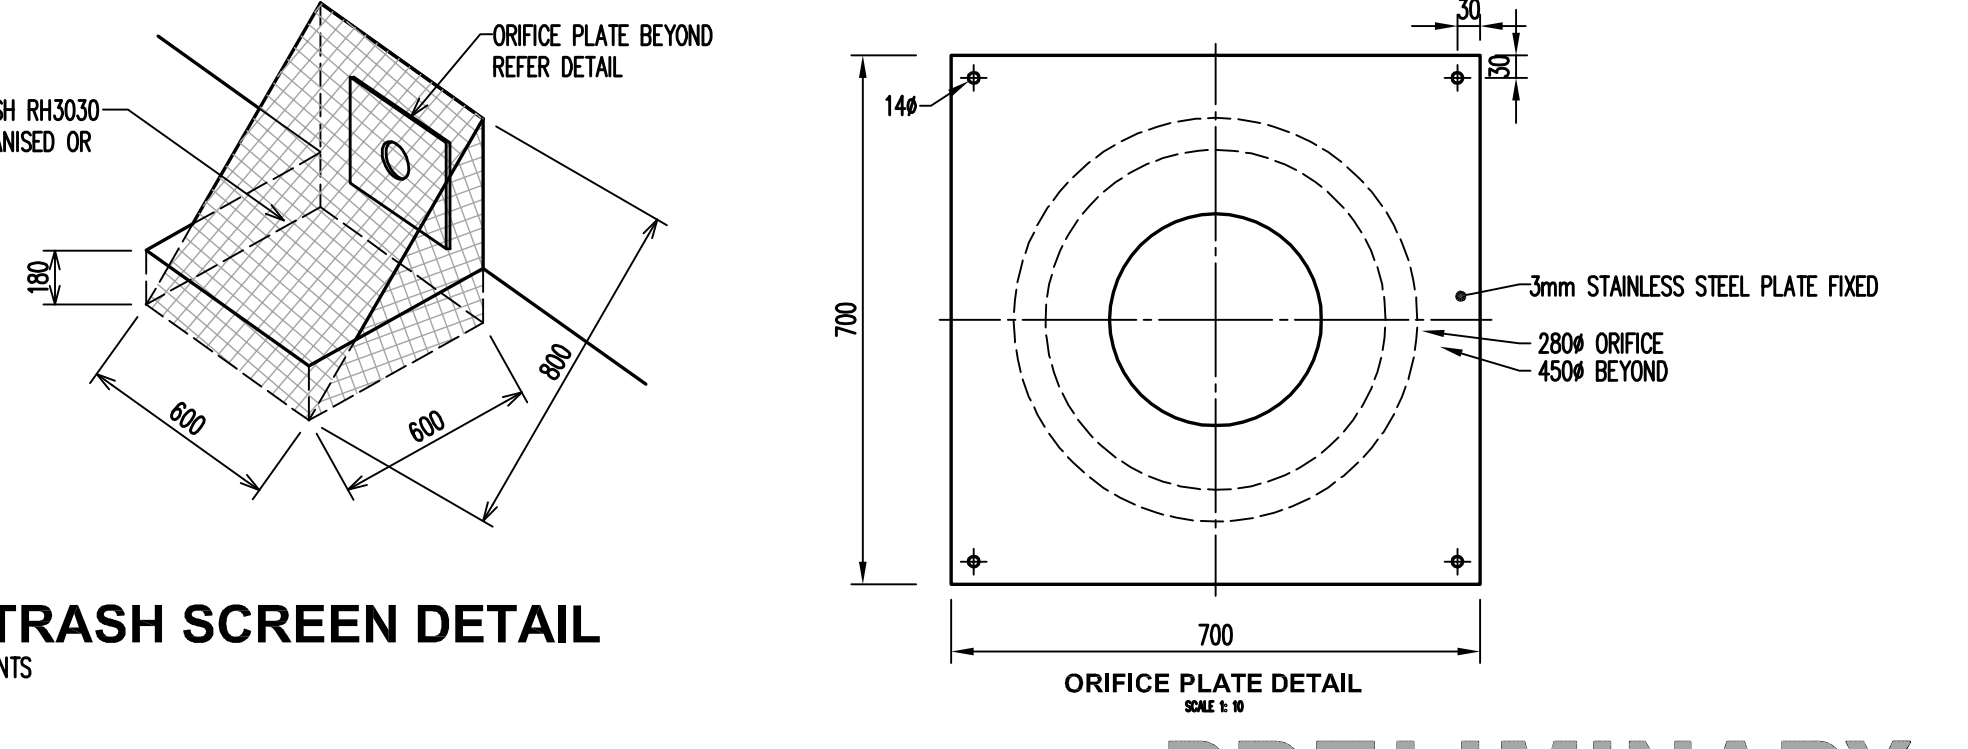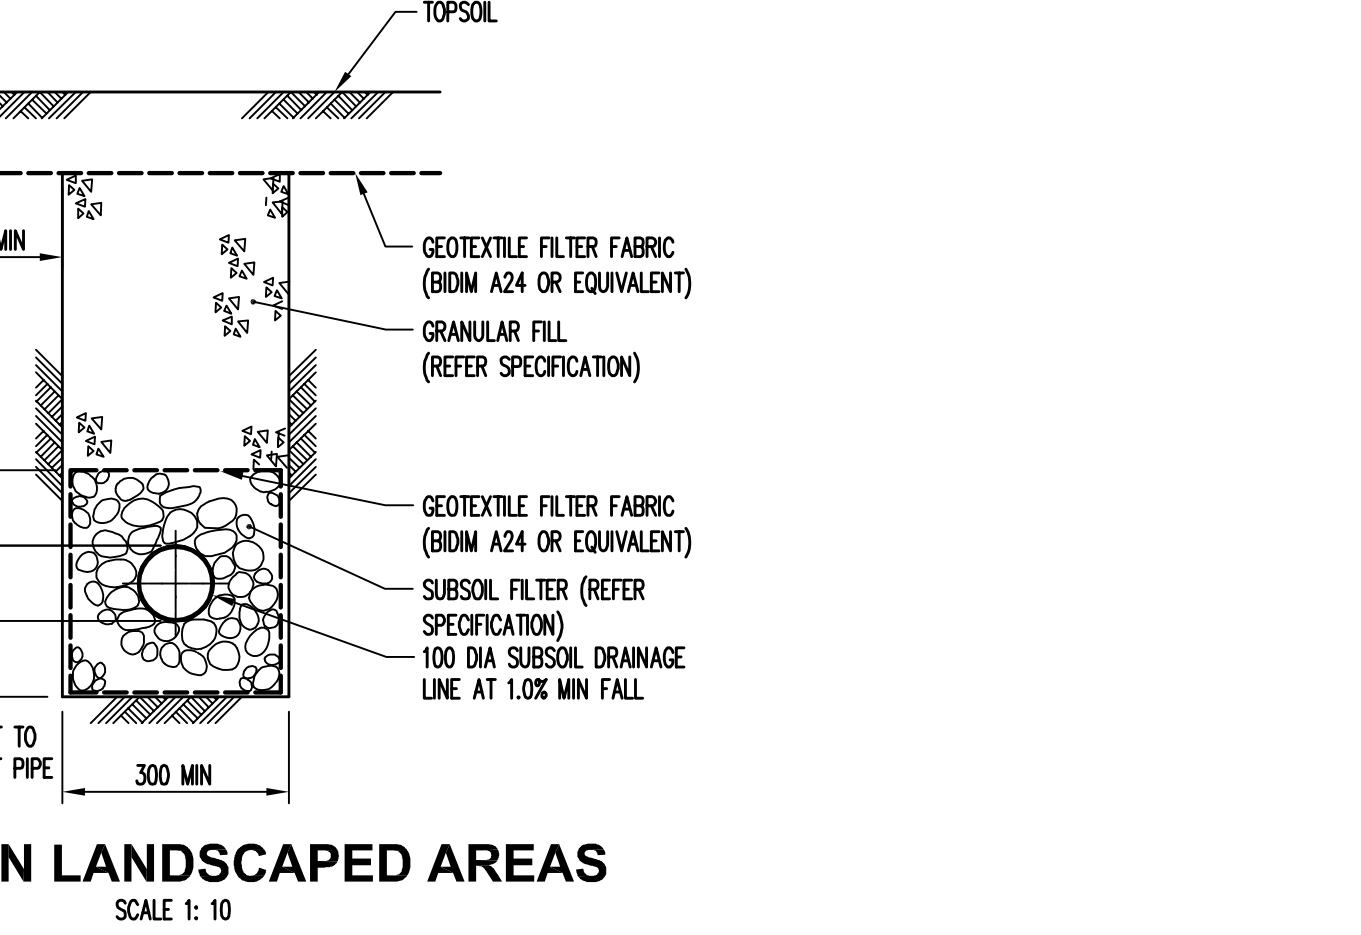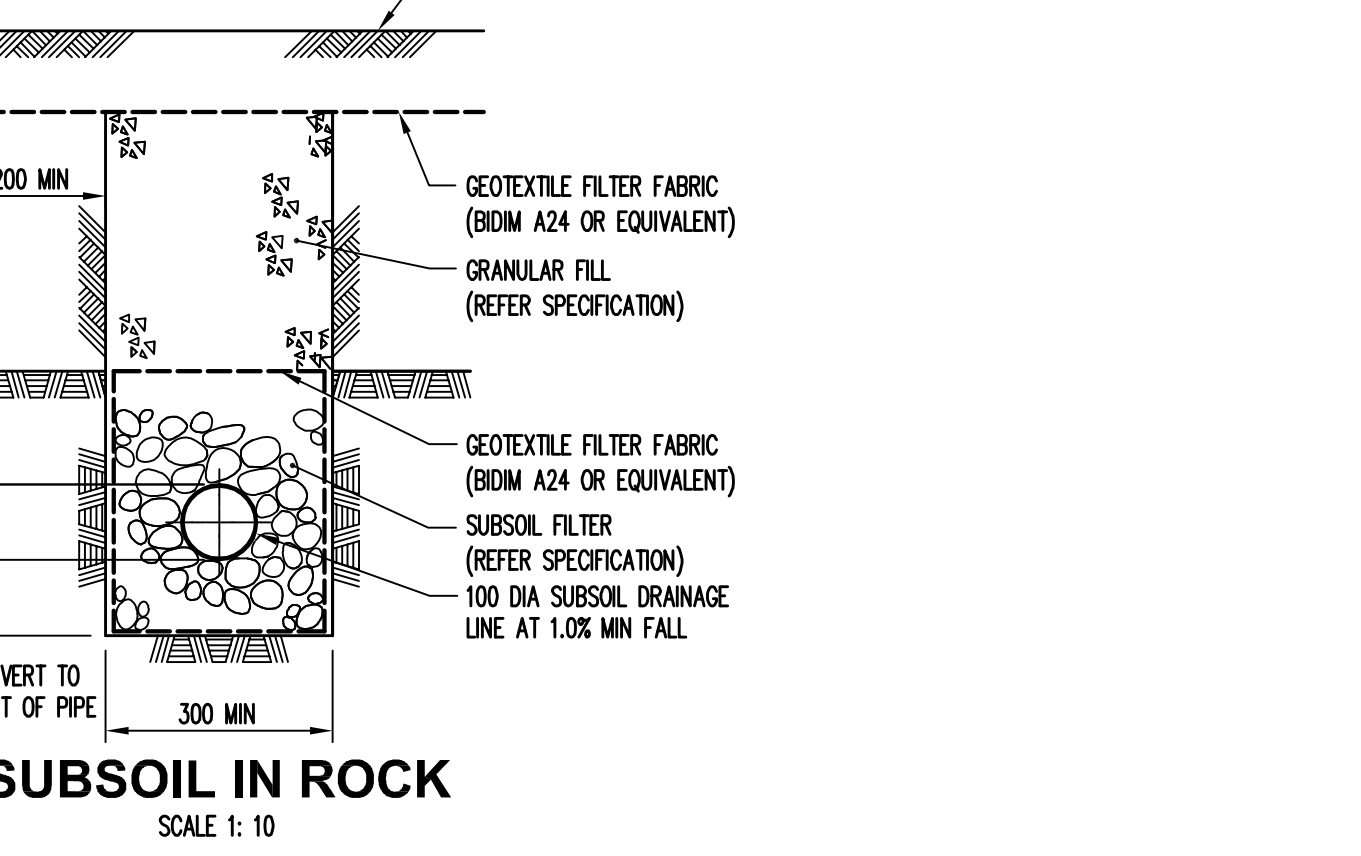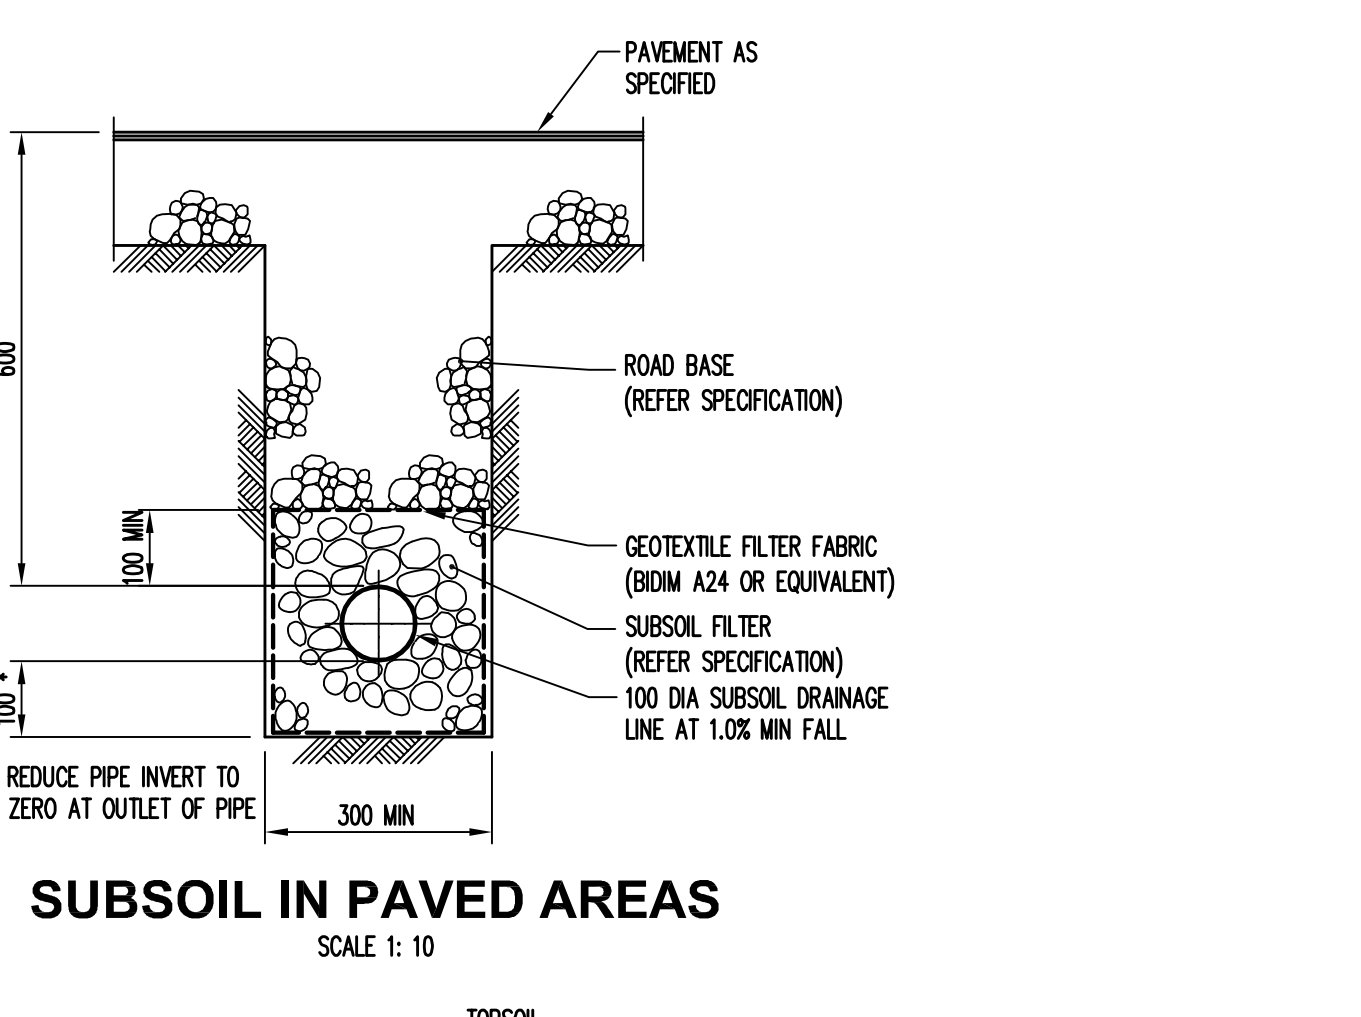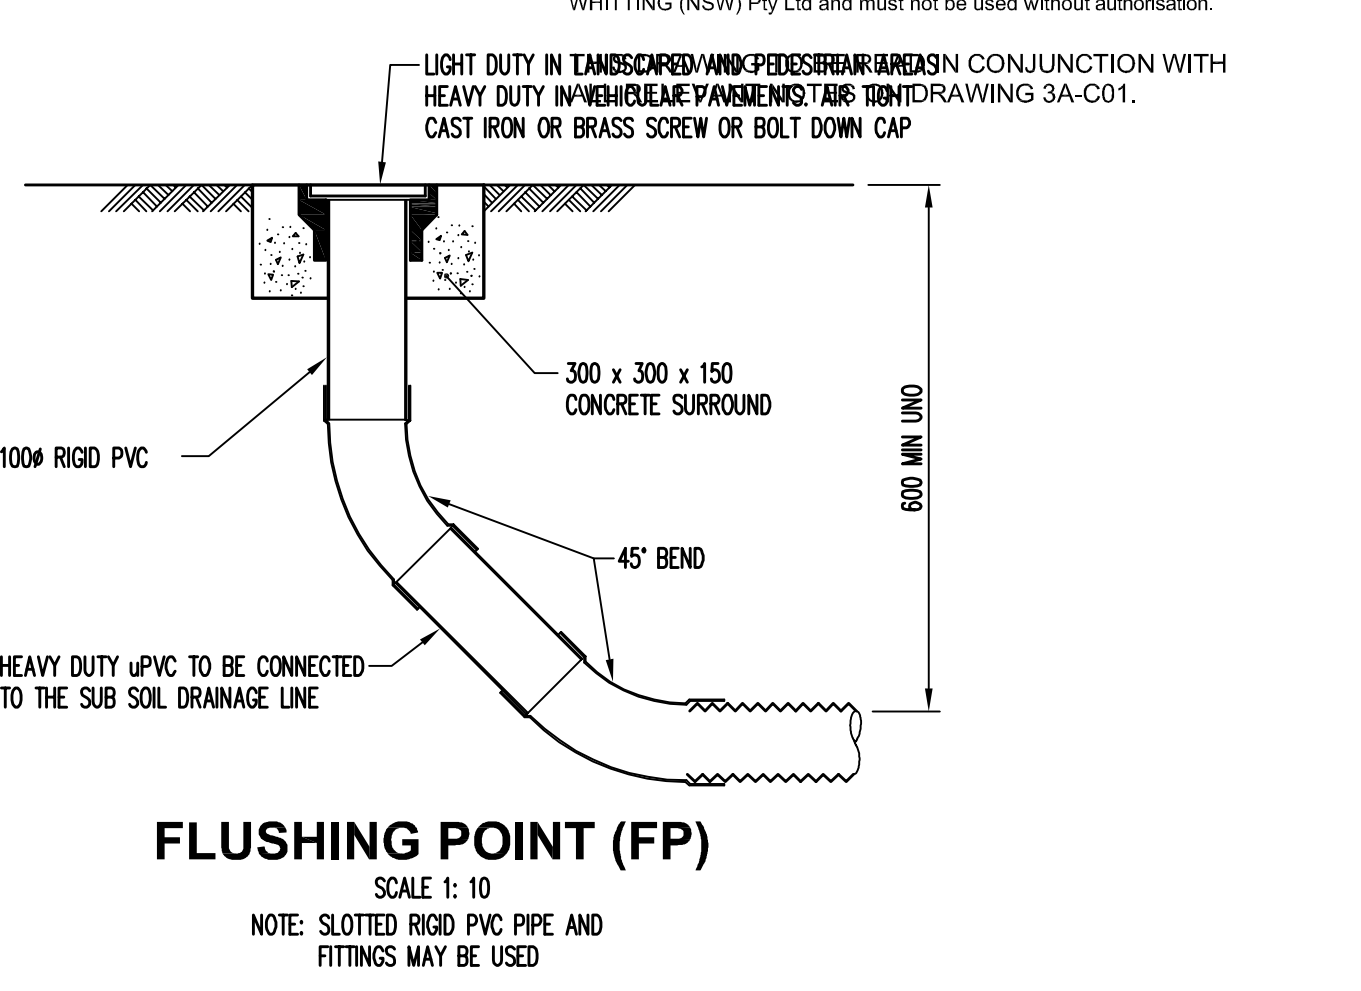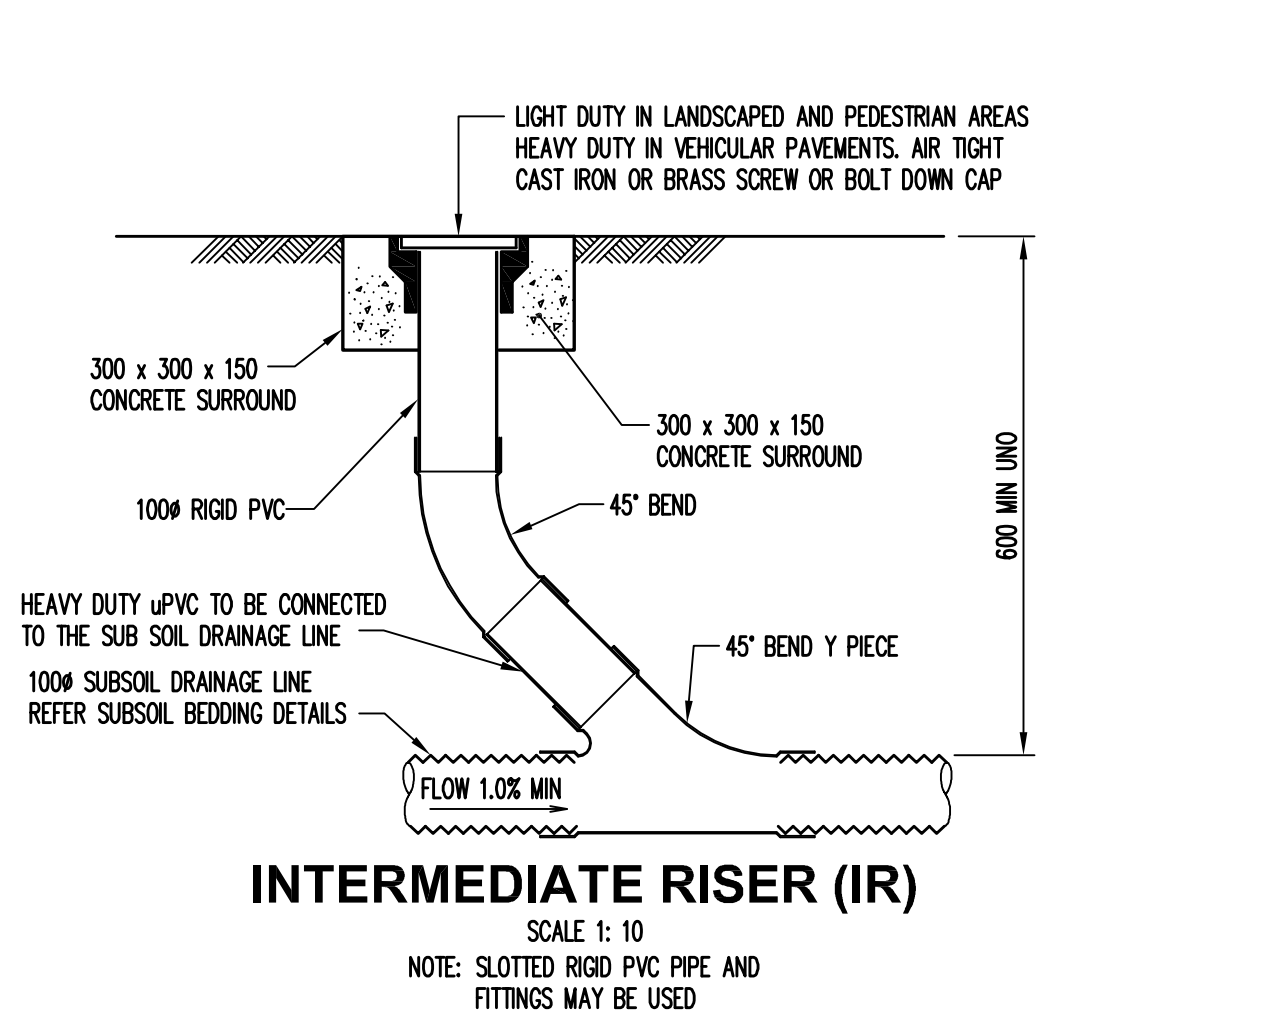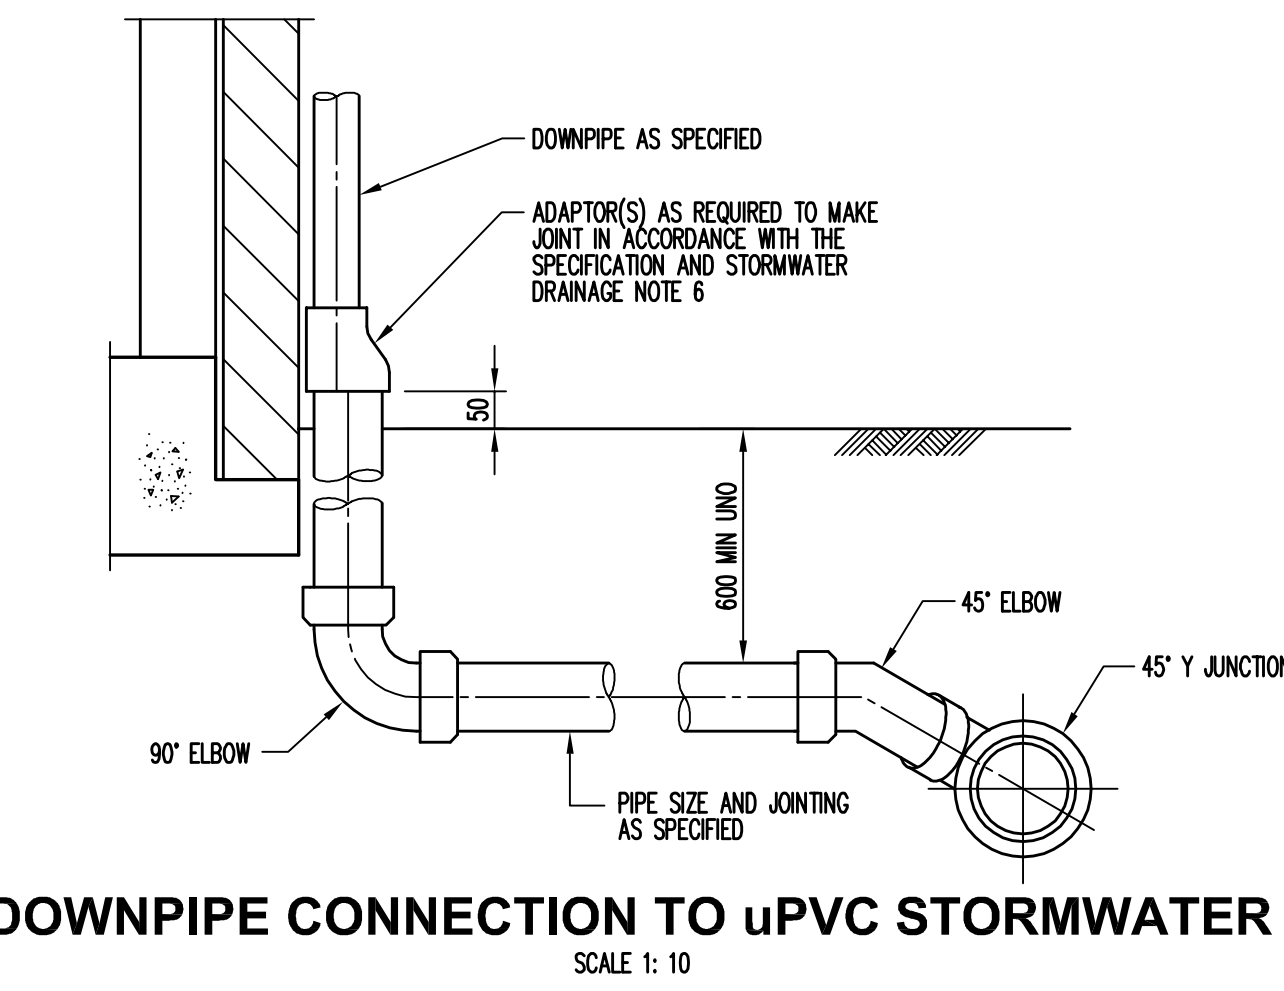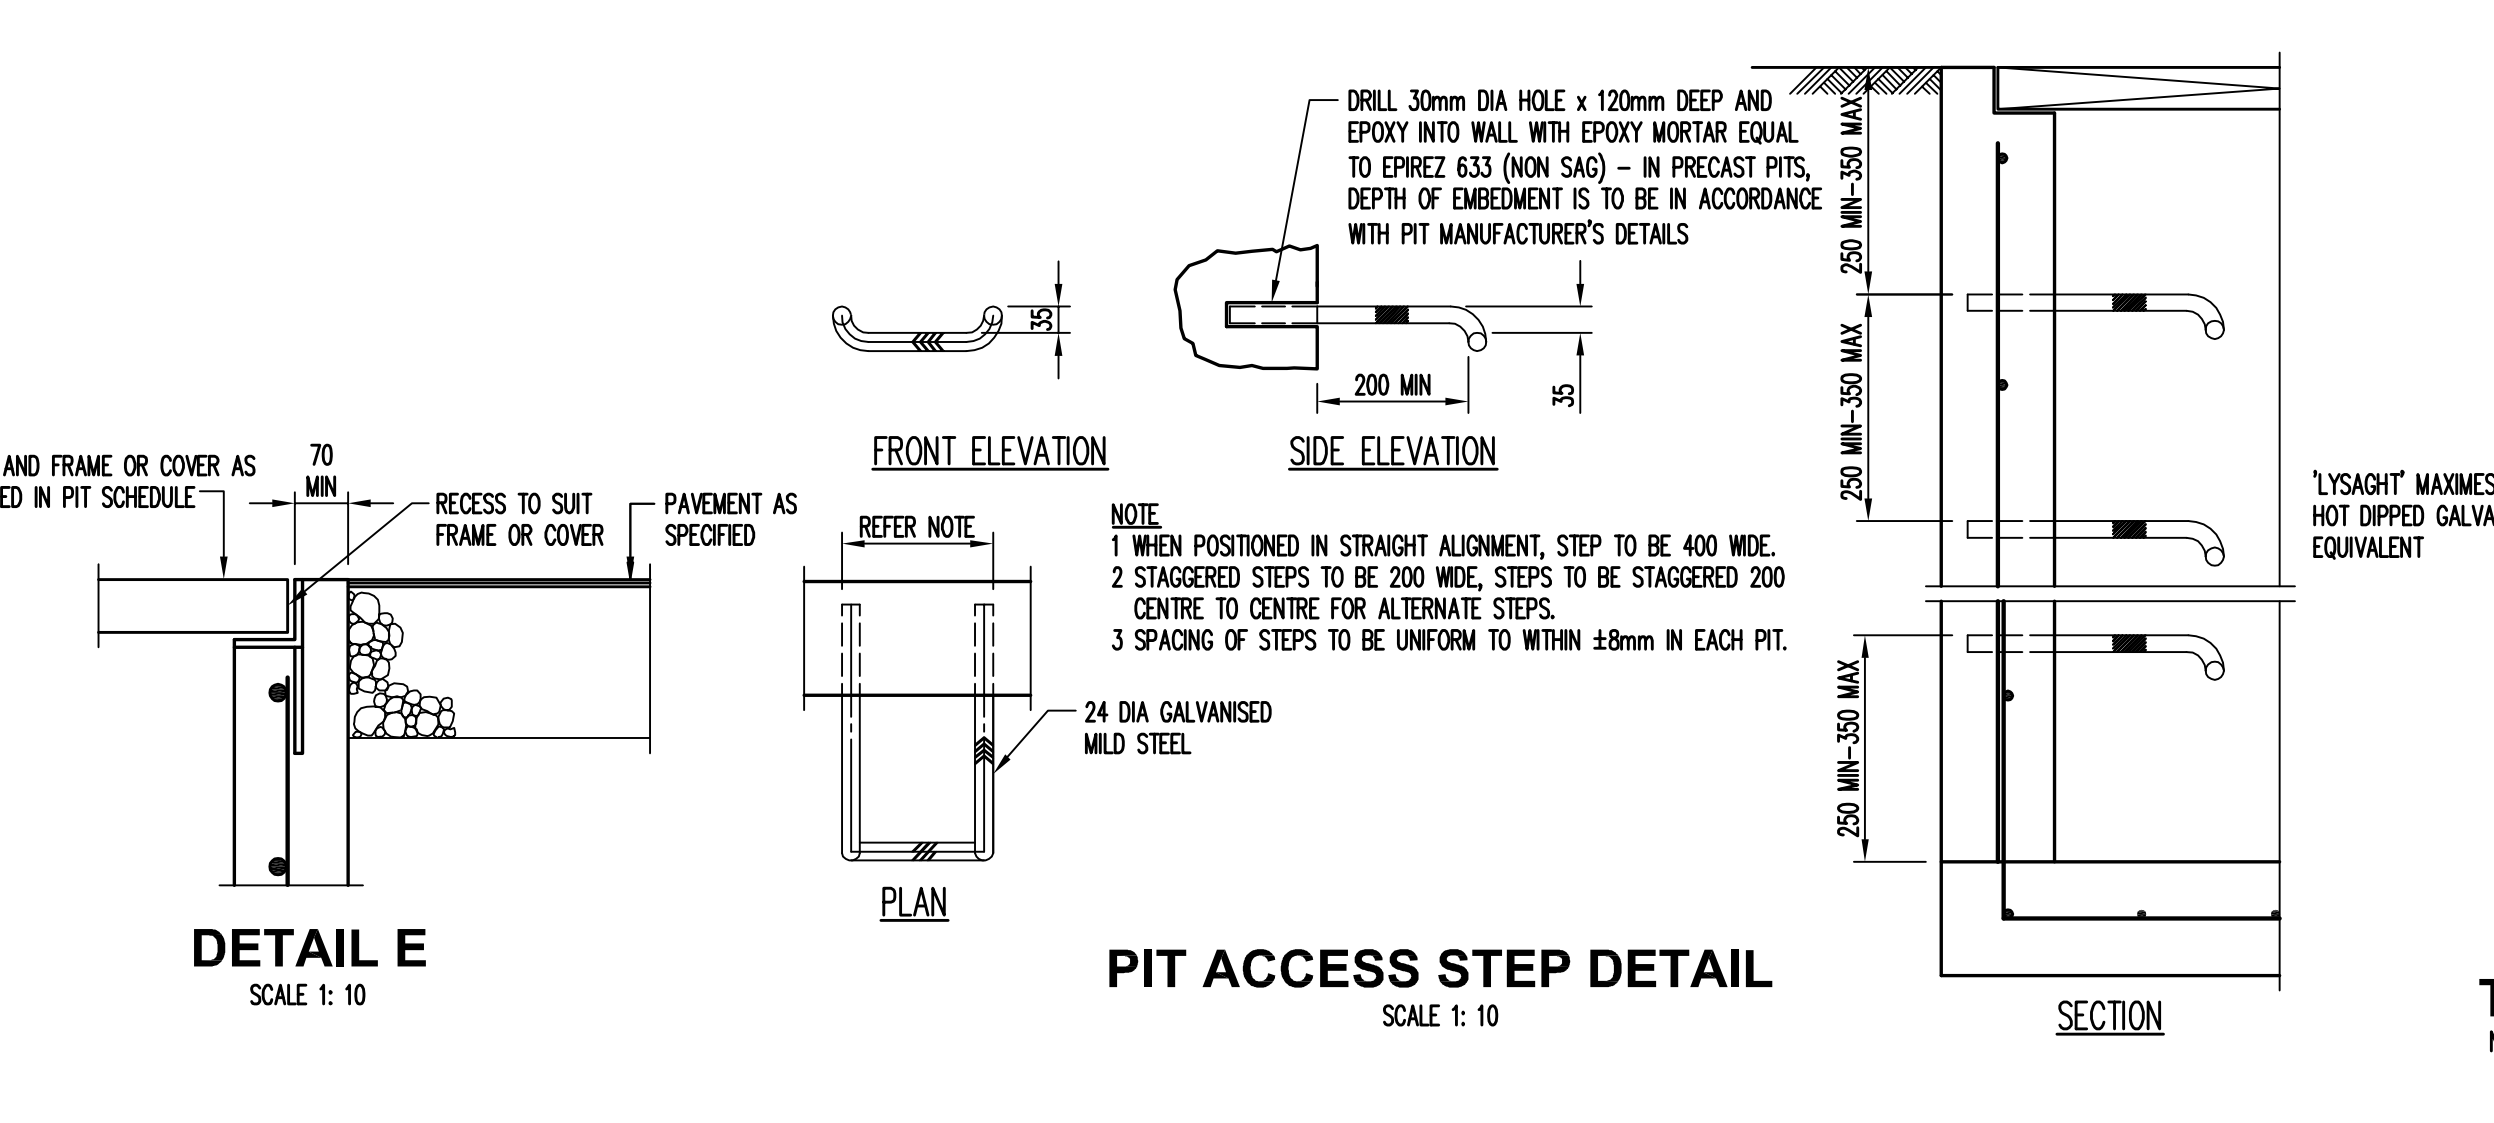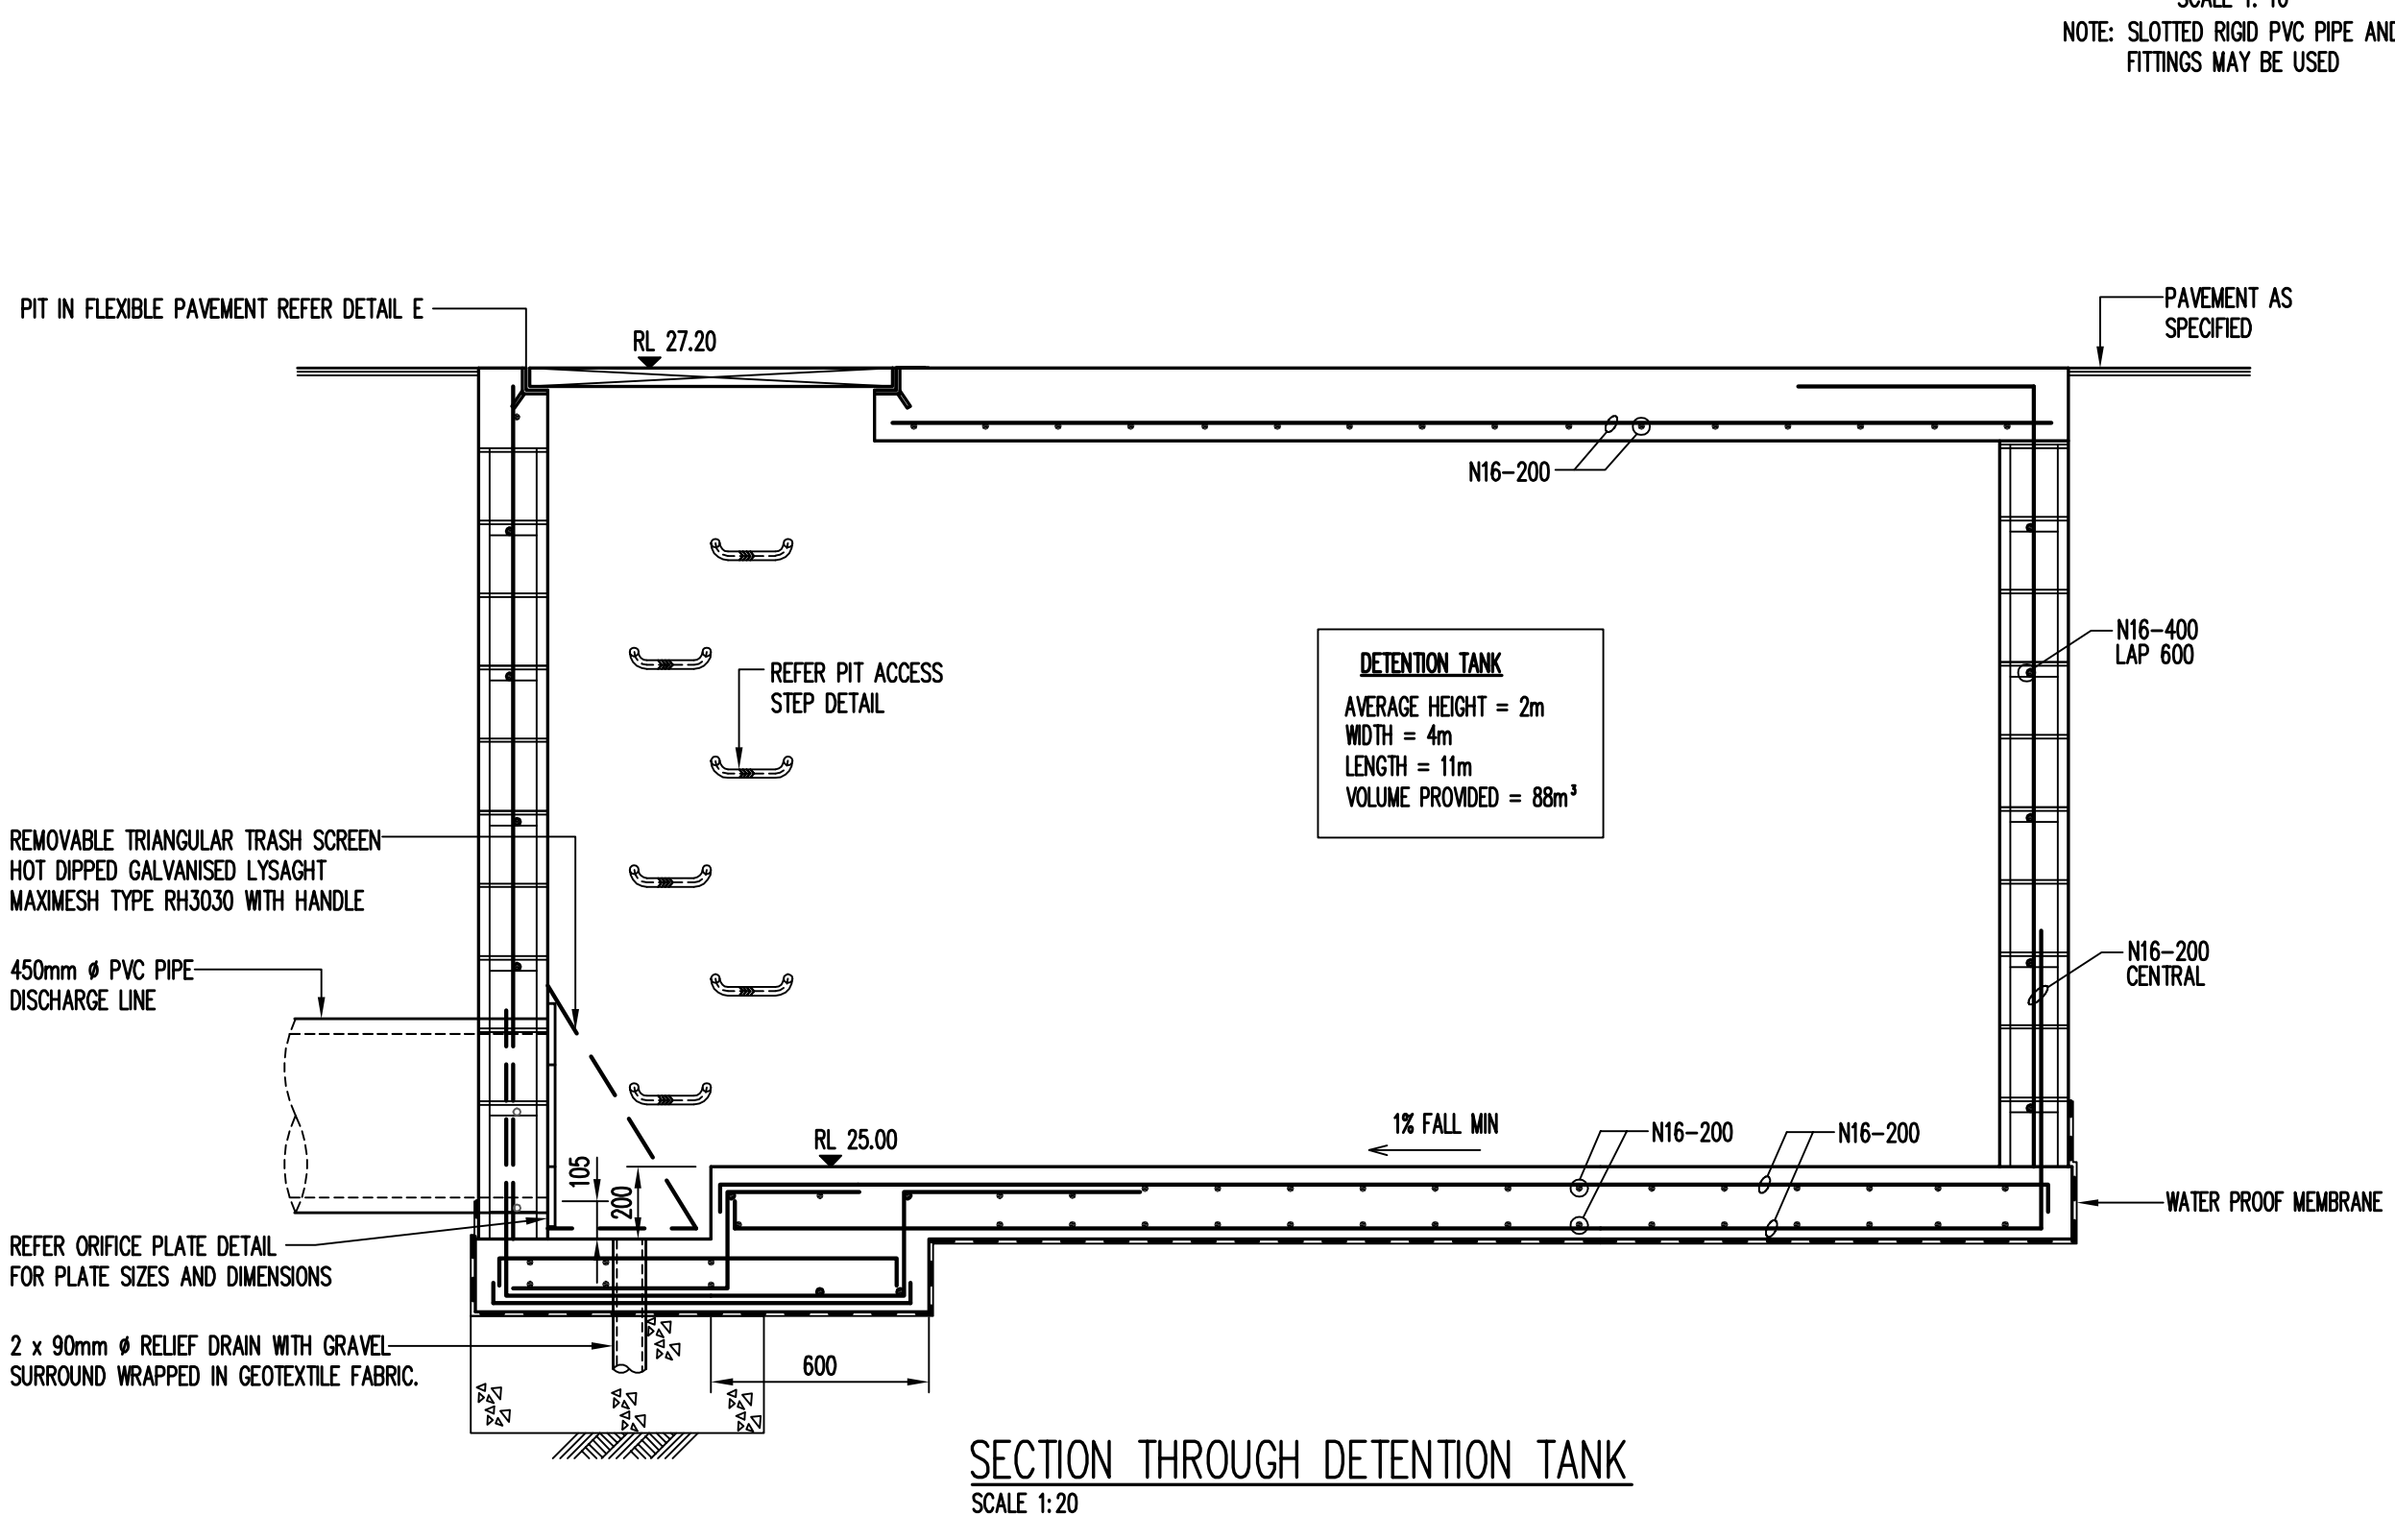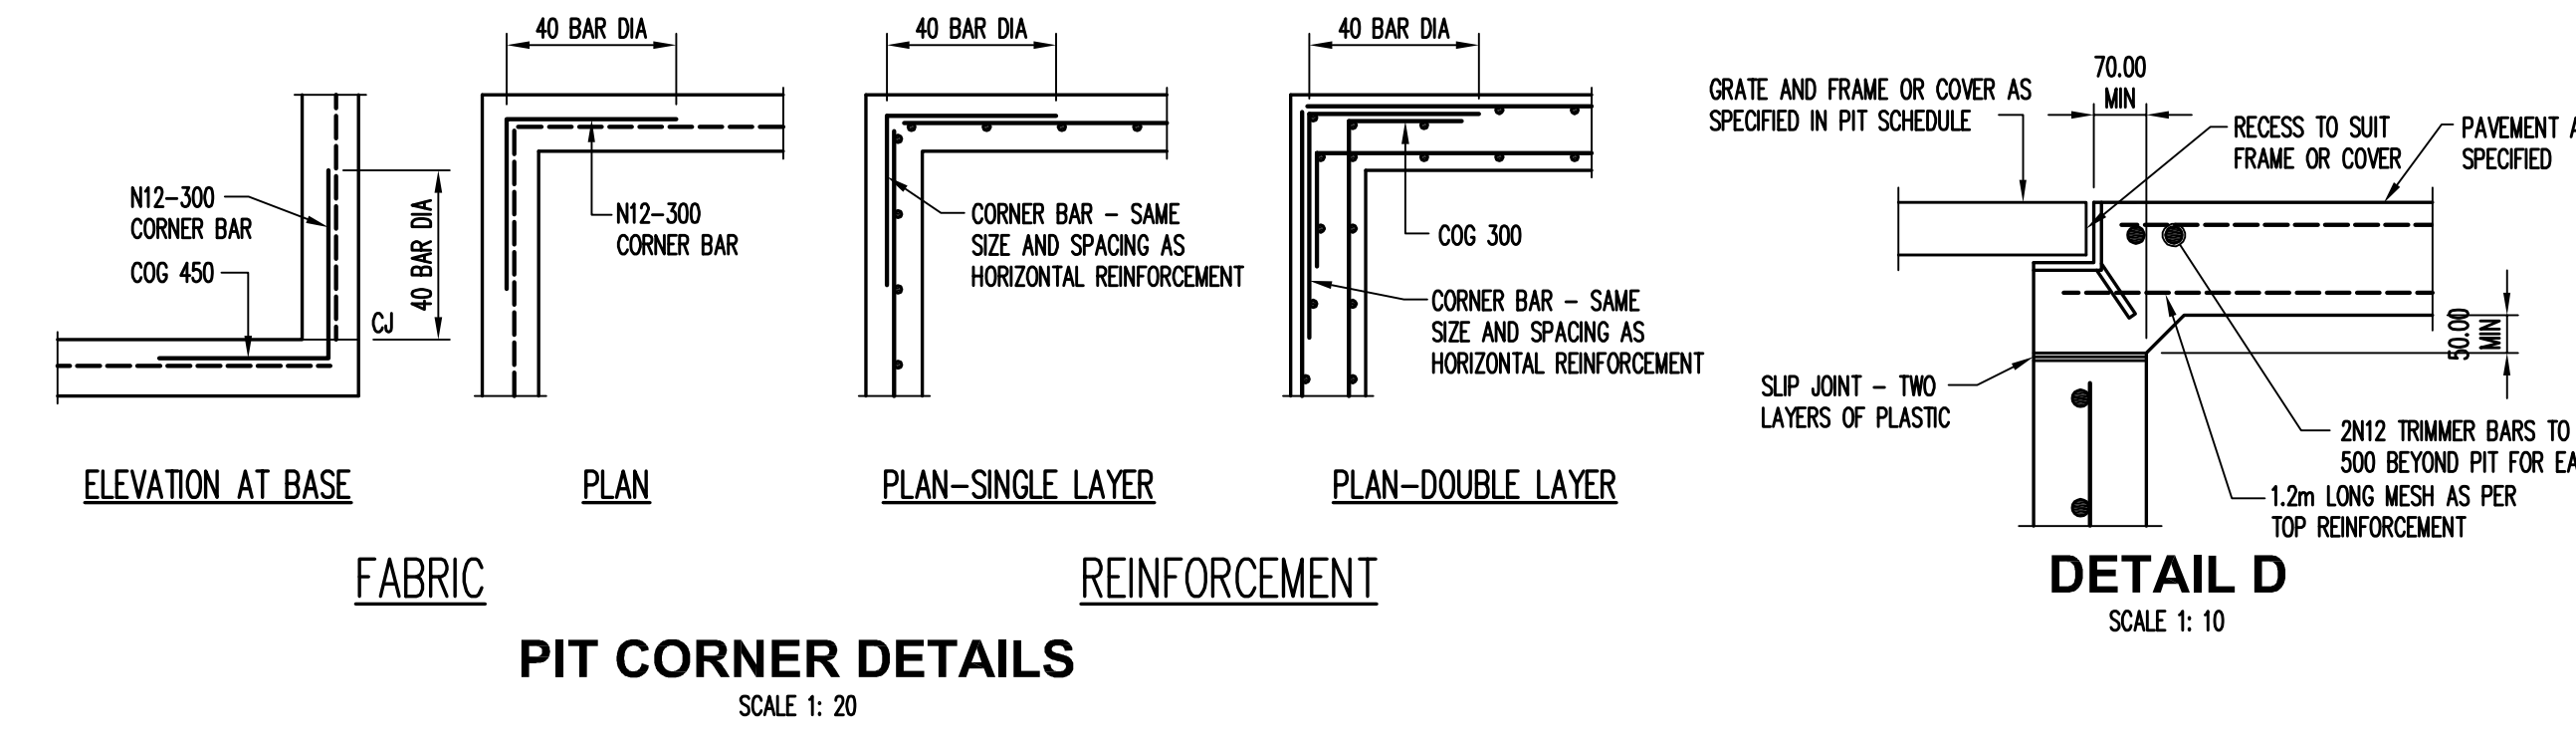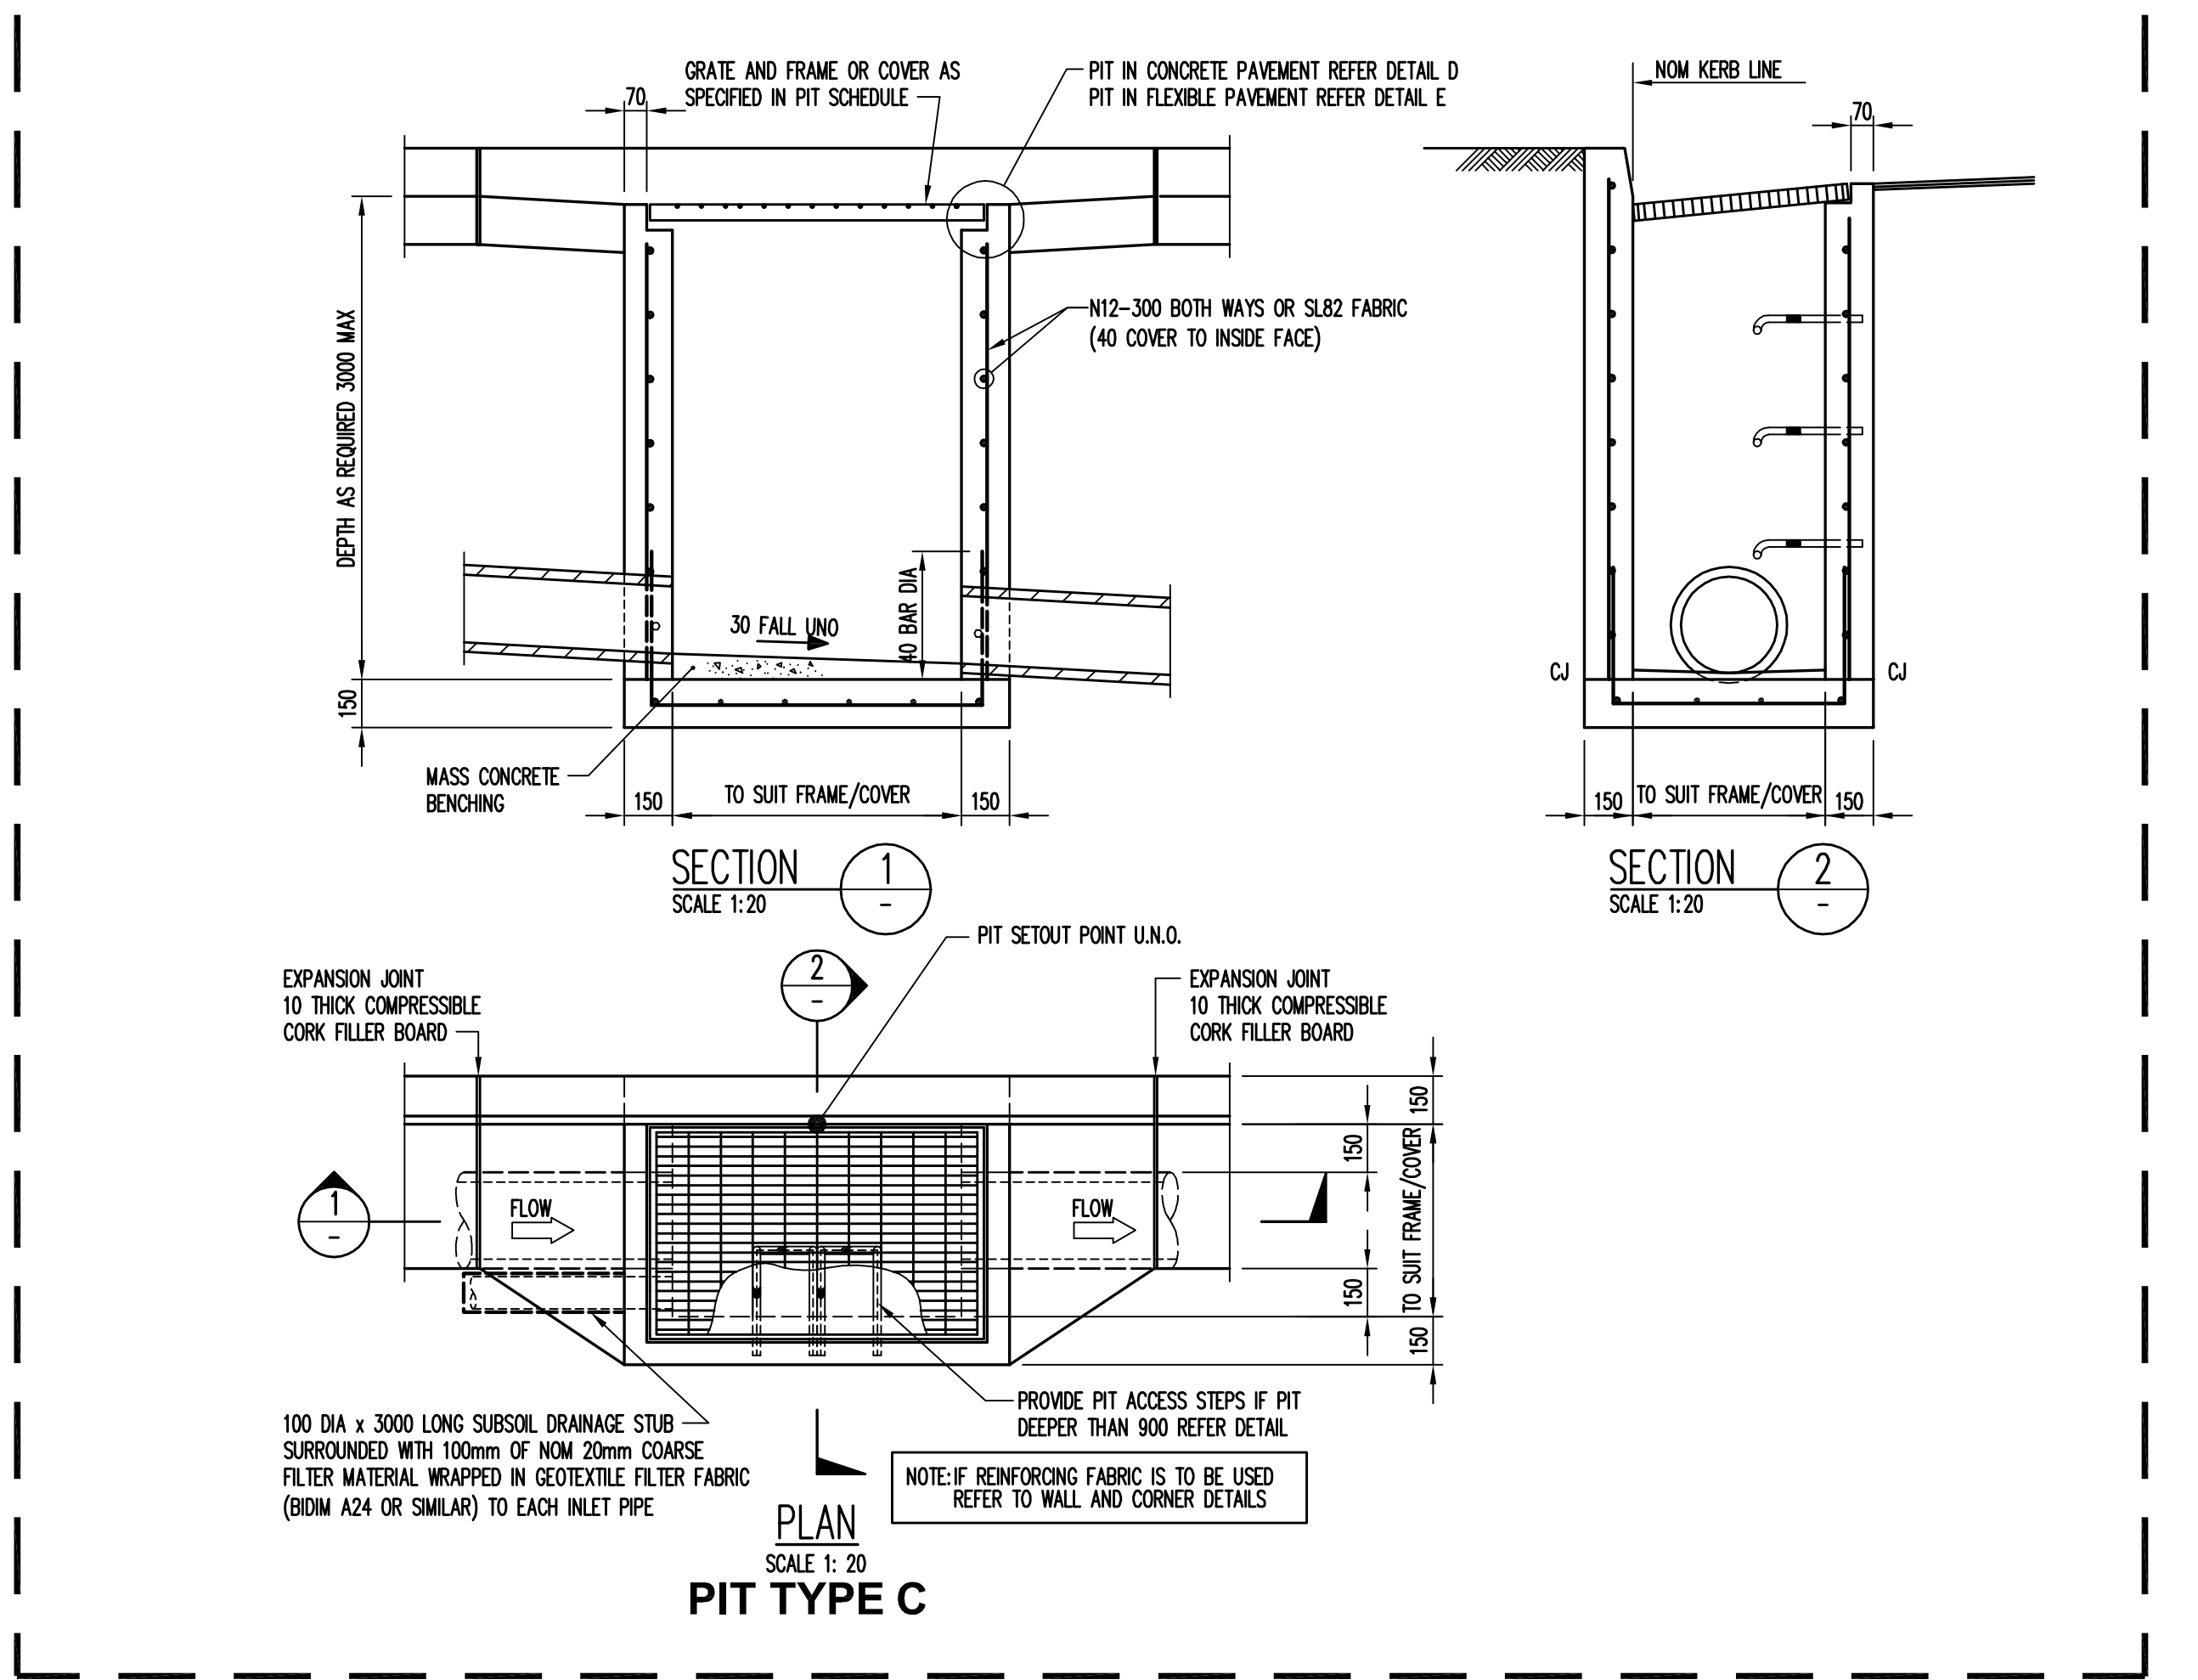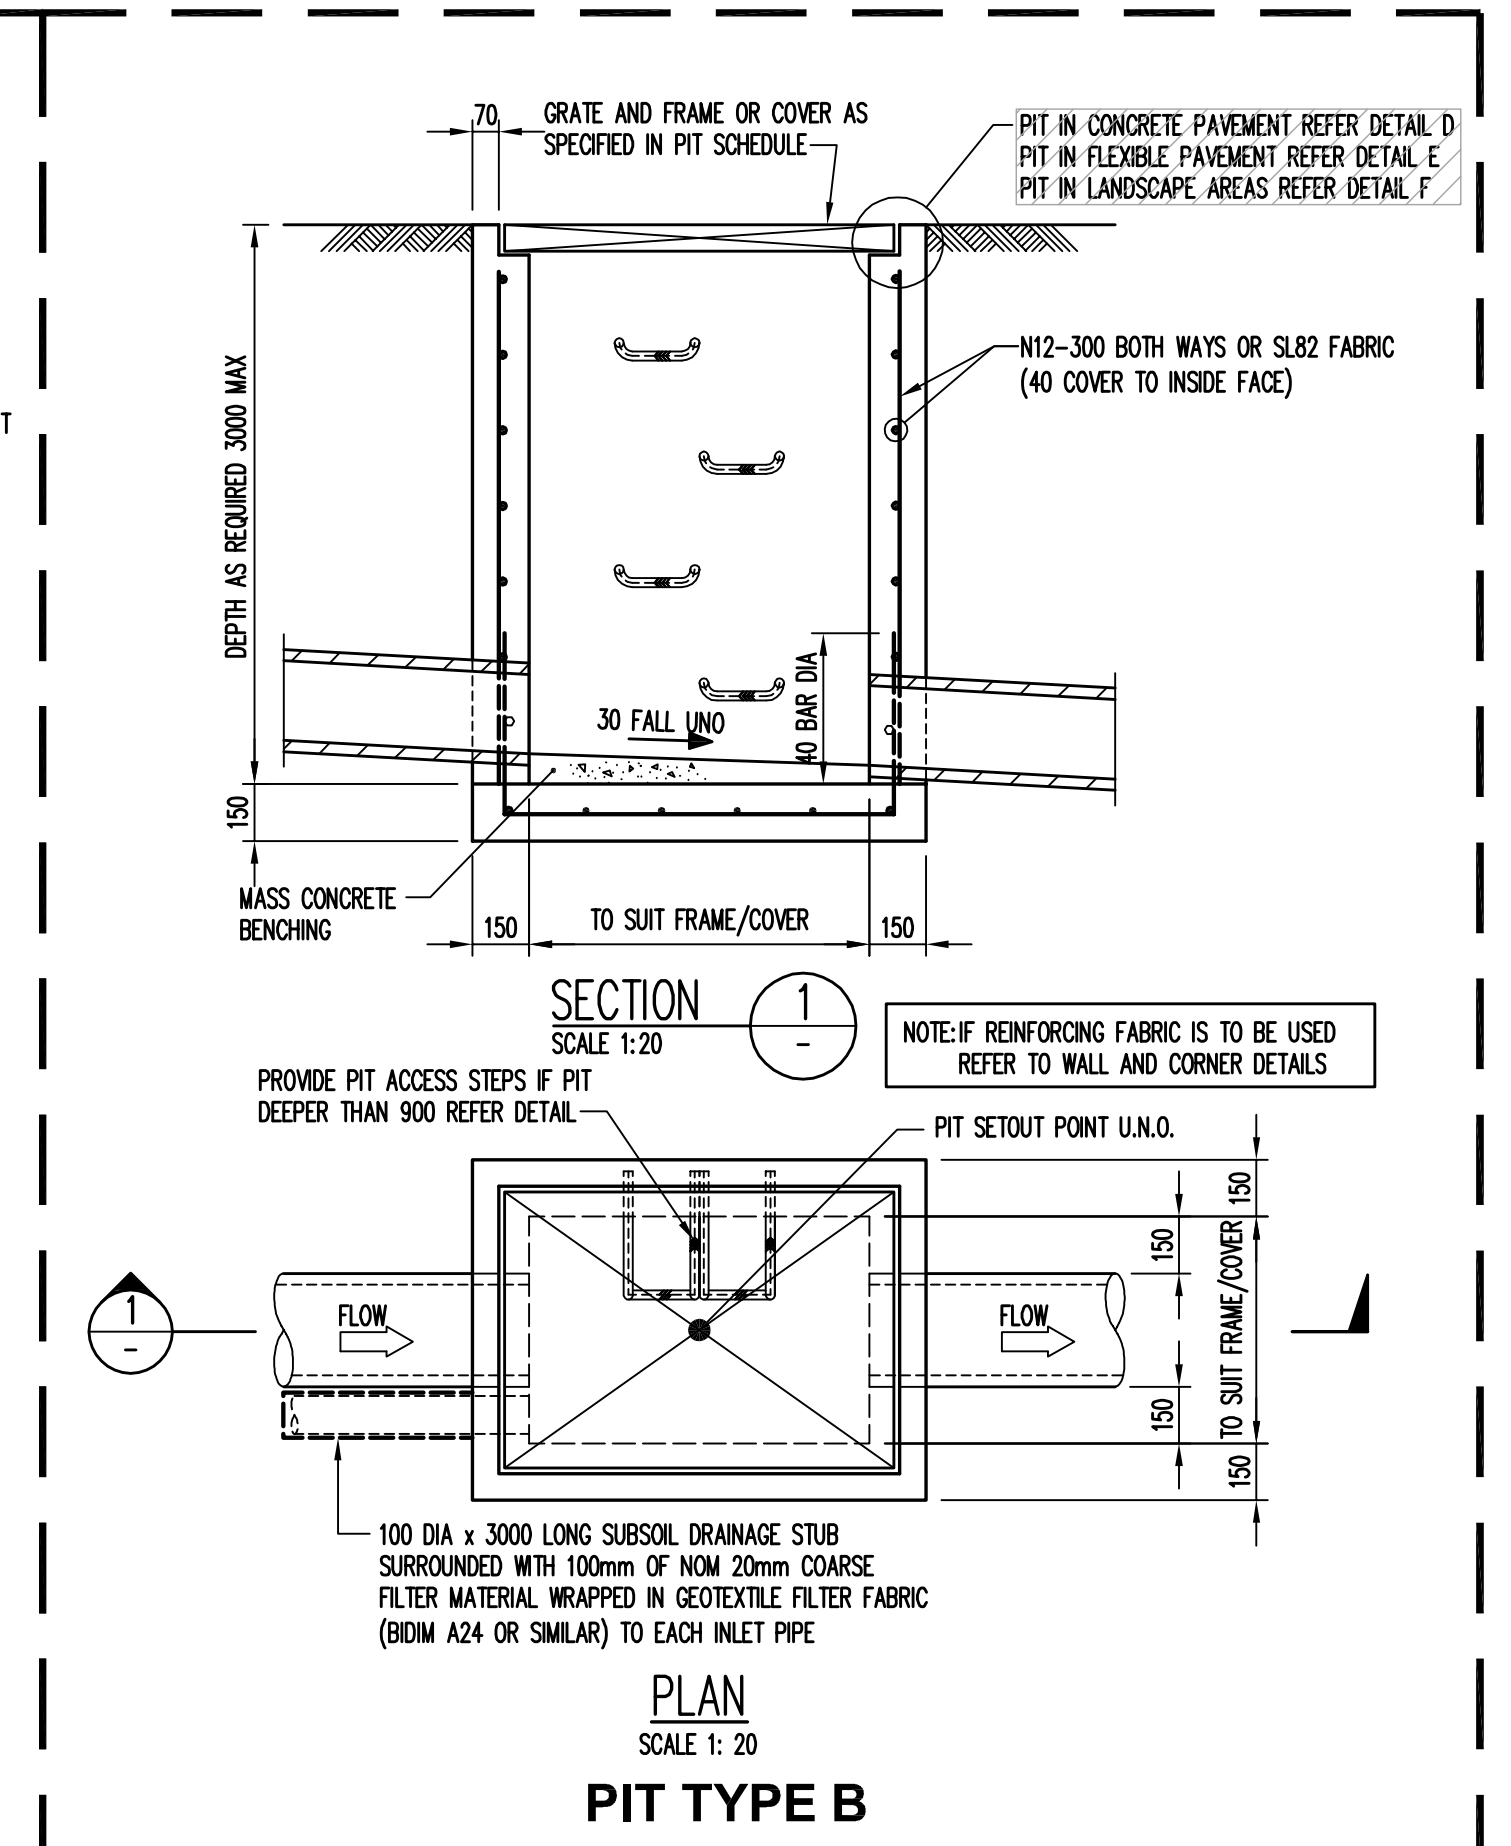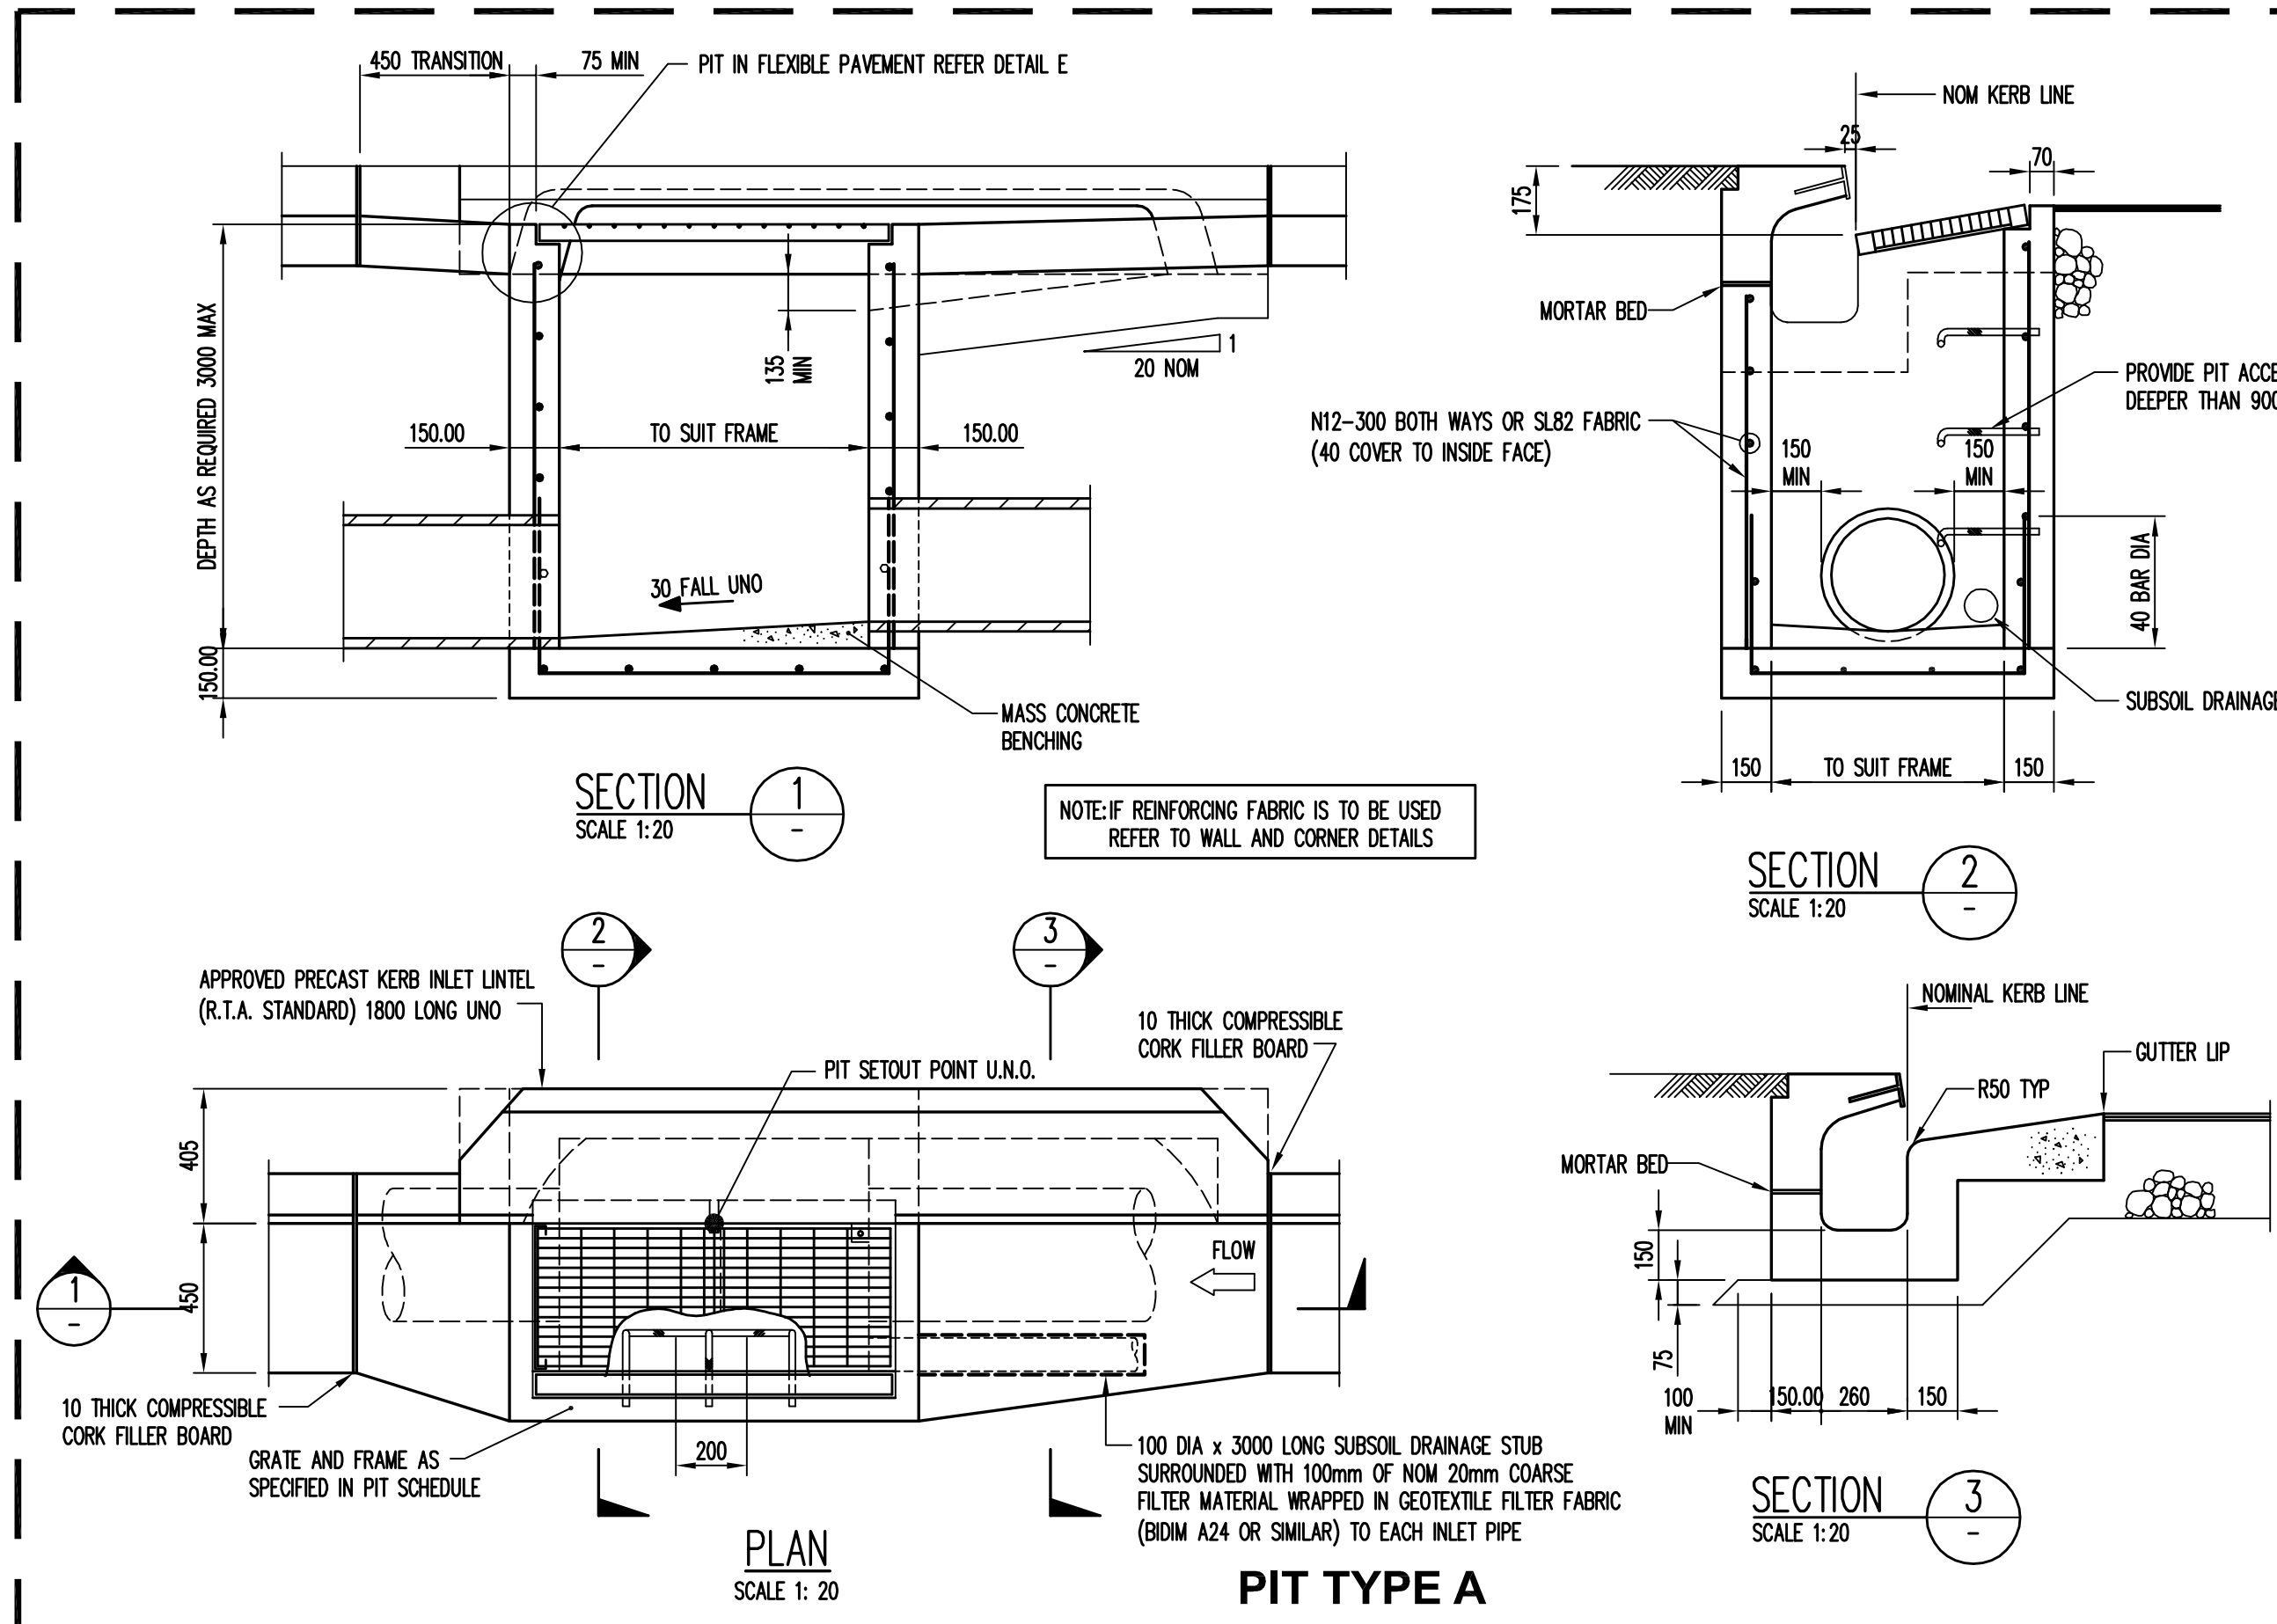

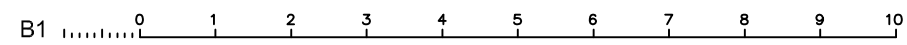

PI	90% DO	HS	WW	12.07.12					
Rev	Description	Eng	Draft	Date	Rev	Description	Eng	Draft	Date



48 Chandos Street St.Leonards NSW 2065
T: +61 2 9439 7288 F: +61 2 9439 3146 ttwsyd@ttw.com.au
Taylor Thomson Whiting (NSW) Pty Ltd A.C.N. 113 578 377

Plot File Created: Jul 12, 2013 - 4:20pm

PRELIMINARY

