




- 1 Curable wall system with bronze colour anodised aluminium 300mm deep vertical fins and flush horizontal joints
- 2 Curable wall system with bronze colour anodised aluminium 100mm deep vertical fins and flush horizontal joints
- 3 Clear double glazed units with thermal break
- 4 Bronze colour anodised aluminium column cladding/finest panel
- 5 Bronze colour anodised aluminium column cladding/finest panel
- 6 Bronze colour anodised louvers
- 7 Retail signage zone
- 8 Contrived glass balustrade
- 9 Glazed awning with bronze colour anodised aluminium frame
- 10 Glazed awning with bronze colour anodised aluminium frame
- 11 Clear double glazed unit

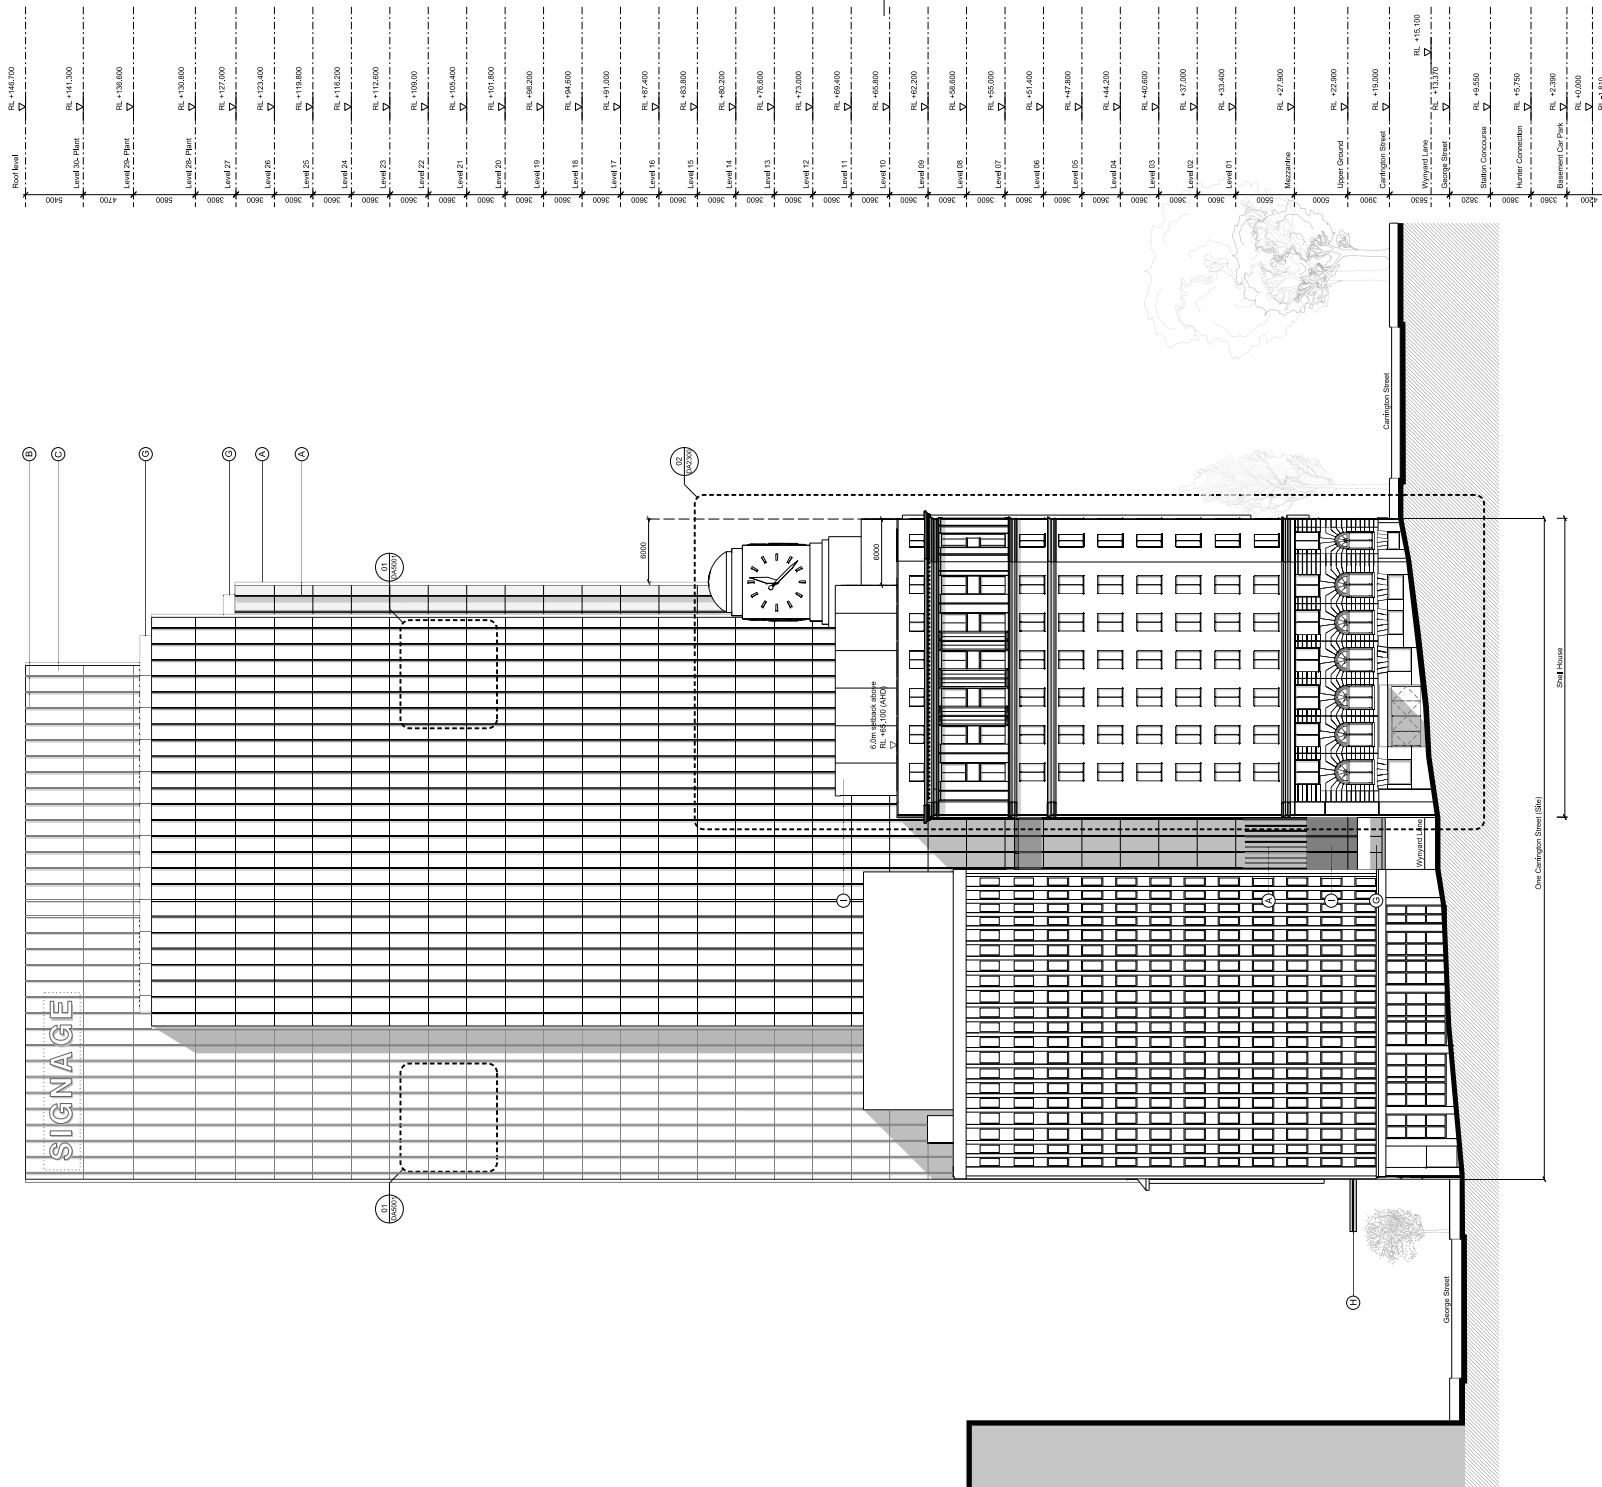

°architectus Sydney 2012

Architecture Sydney Pty Ltd is the owner of the copyright subsisting in these drawings, plans, designs and specifications. They must not be used, reproduced or copied, in whole or in part, nor may the information, ideas and concepts therein contained (which are confidential to Architecture Sydney Pty Ltd) be disclosed to any person without the prior written consent of that company.

Do not scale drawings. Verify all dimensions on site. Dimensions in metres unless otherwise stated. Elevations are in metres above Australian Height Datum unless otherwise stated. All discrepancies to be notified in writing to Make-Architects.

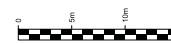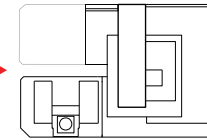The logo for Make-Architects is a circular emblem. It features a red outer ring with the text 'MAKE-ARCHITECTS' in white capital letters. Inside the ring is a white circle containing a stylized red 'A' that is composed of several overlapping geometric shapes, creating a dynamic, architectural feel.[illegible]

Brookfield

Sovereign Wynyard Centre Pty Limited or its nominee
Level 22, 135 King Street
Sydney
NSW 2000
T +612 9322 82

architects

make + architectus™

Make London
13 Fitzroy Street
London
W1T 4BQ
T +44 20 7636 5151
Info@makearchitects.com

Architectus Sydney
Level 3, 341 George Street
Sydney NSW 2000
T (61 2) 8252 8400
F (61 2) 8252 8600
sydney@architectus.com.au

ABN 11 098 489 448

project

One Carrington Street

drawing

Proposed Elevation D
(North)

scale 1:250 status drawing no.

drawn DA2103


paper size A1

checked	MC/PS/II	issue
---------	----------	-------

project no. m: 958 a: 120298.00

Rev 00

- 01 Plant
- 02 Car Park
- 03 Retail
- 04 To Wyward Station
- 05 Lightweight Concourse Bridge
- 06 Loading Bay
- 07 Wyward Lane
- 08 Cafe
- 09 Office Lobby Reception
- 10 Accessible Terrace
- 11 Office Amenities
- 12 Office
- 13 Office Lobby Reception
- 14 Hunter Connection
- 15 Lift Lobby
- 16 Lift Motor Room
- 17 Services Route
- 18 Inaccessible Terrace (Service Area)

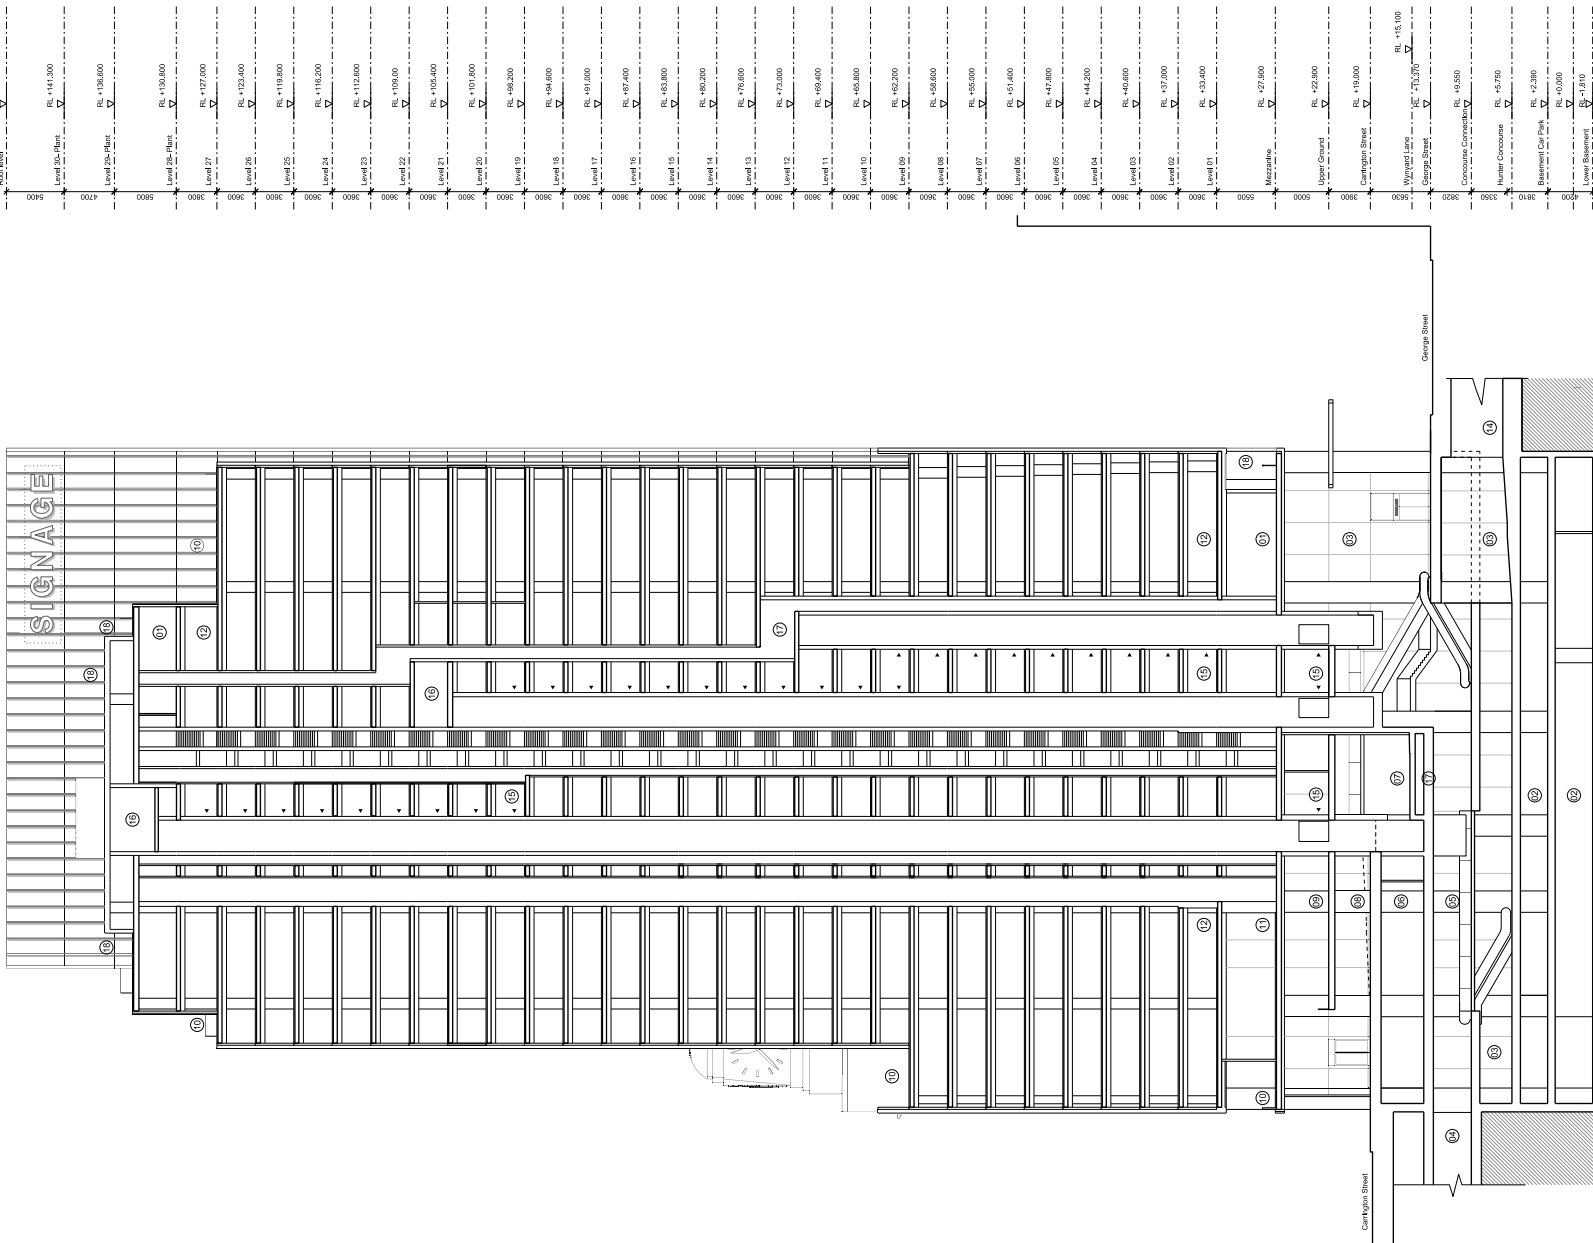


°architectus Sydney 2012

Architects Sydney Pty Ltd is the owner of the copyright subsisting in these drawings, plans, details and specifications. No part of this copyright work may be reproduced, stored in a retrieval system, or transmitted in any form or by any means, electronic, mechanical, photocopying, recording, or by any information storage or retrieval system, without the prior written consent of that company.

Do not scale drawings. Verify all dimensions on site.

Dimensions in millimetres unless otherwise stated.

Levels are in metres above Australian Height Datum unless otherwise stated. All discrepancies to be notified in writing to Make+Architecture.

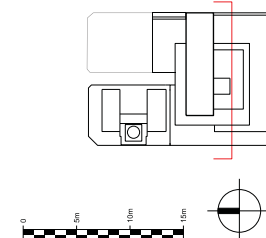[illegible]

Brookfield

Sovereign Wynyard Centre Pty Limited or its nominee
Level 22, 135 King Street
Sydney
NSW 2000
T +612 9322 82

architects

make + architectus

Make London
13 Fitzroy Street
London
W1T 4BB
T +44 20 7636 5151
Info@makearchitects.com

Architectus Sydney
Level 3, 341 George Street
Sydney NSW 2000
T (61 2) 8252 8400
F (61 2) 8252 8660
sydney@architectus.com.au

project **One Carrington Street**

drawing Proposed Section 02


scale 1 : 250 status drawing no.

paper size A1

checked	MC/PS/IL	issue
---------	----------	-------

Rev 00



- 10 Plant
- 11 Car Park
- 12 Retail
- 13 Waste Management
- 14 Loading Bay Entrance Ramp
- 15 Loading Bay
- 16 Loading Bay Exit Ramp
- 17 Lobby
- 18 Cafe
- 19 Office Lobby Reception
- 20 Office Reception George Street and Carrington Street
- 21 Office Amenity
- 22 Office
- 23 Concourse
- 24 Restaurant
- 25 Shell House Core
- 26 Basement Ramp
- 27 External Terrace
- 28 Inaccessible Terrace (Service access only)

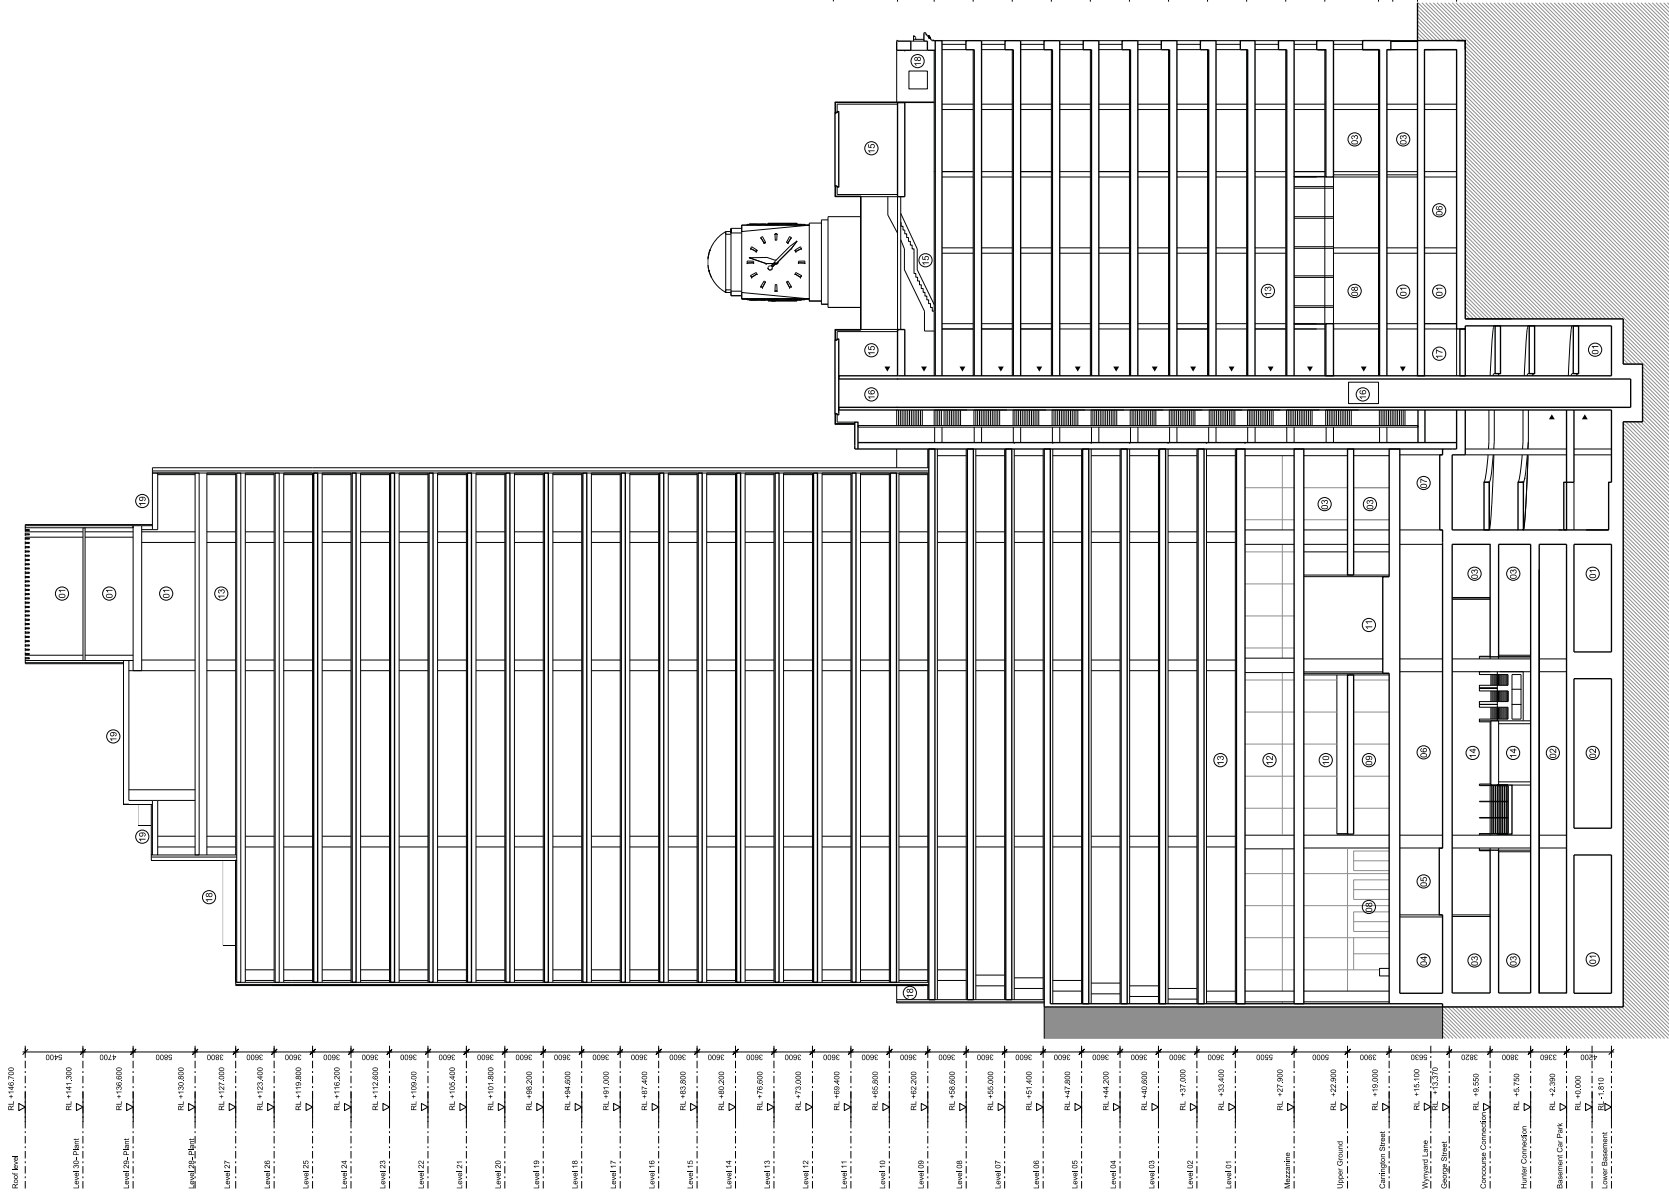

©architectus Sydney 2012

Architects Sydney Pty Ltd is the owner of the copyright subsisting in these drawings, plans, designs and specifications. They must not be used, reproduced or copied, in whole or in part, nor may the information, ideas and concepts therein contained (which are confidential to Architects Sydney) be disclosed to any person without the prior written consent of that company.

Do not scale drawings. Verify all dimensions on site. Dimensions in millimetres unless otherwise stated. Levels are in meters above Australian Height Datum unless otherwise stated. All discrepancies to be notified in writing to Make-Architect.

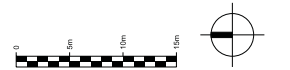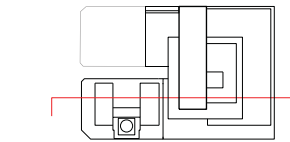[illegible]

Brookfield

Sovereign Wynyard Centre Pty Limited or its nominee
Level 22,135 King Street
Sydney
NSW 2000
T +612 9322 82

architects

make + architectus™

Make London
13 Fitzroy Street
London
W1T 4BQ
T +44 20 7636 5151
Info@makearchitects.com

Architectus Sydney
Level 3, 341 George Street
Sydney NSW 2000
T (61 2) 6252 8400
F (61 2) 6252 8600
sydney@architectus.com.au

ABN 11 098 489 448

project **One Carrington Street**

drawing Proposed Section 07

scale 1 : 250 status drawing no.




paper size A1

checked	MC/PS/IL	issue	
---------	----------	-------	--

project no
m: 958 a: 120298.00



- 01: Plant
- 02: Car Park
- 03: Retail
- 04: To Wynyard Station
- 05: Lightweight Concourse Bridge
- 06: Loading Bay
- 07: Wynyard Lane
- 08: Cafe
- 09: Office Lobby Reception
- 10: Accessible terrace
- 11: Office Amenity
- 12: Office
- 13: Hunter Connection
- 14: Lift Lobby
- 15: Services route below Wynyard lane
- 16: Inaccessible terrace
- 17: Atrium
- 18: Open View onto Wynyard Lane
- 19: Awning
- 20: Existing retail
- 21: Railloop

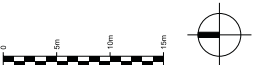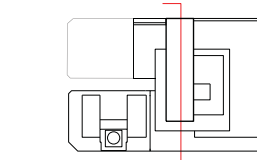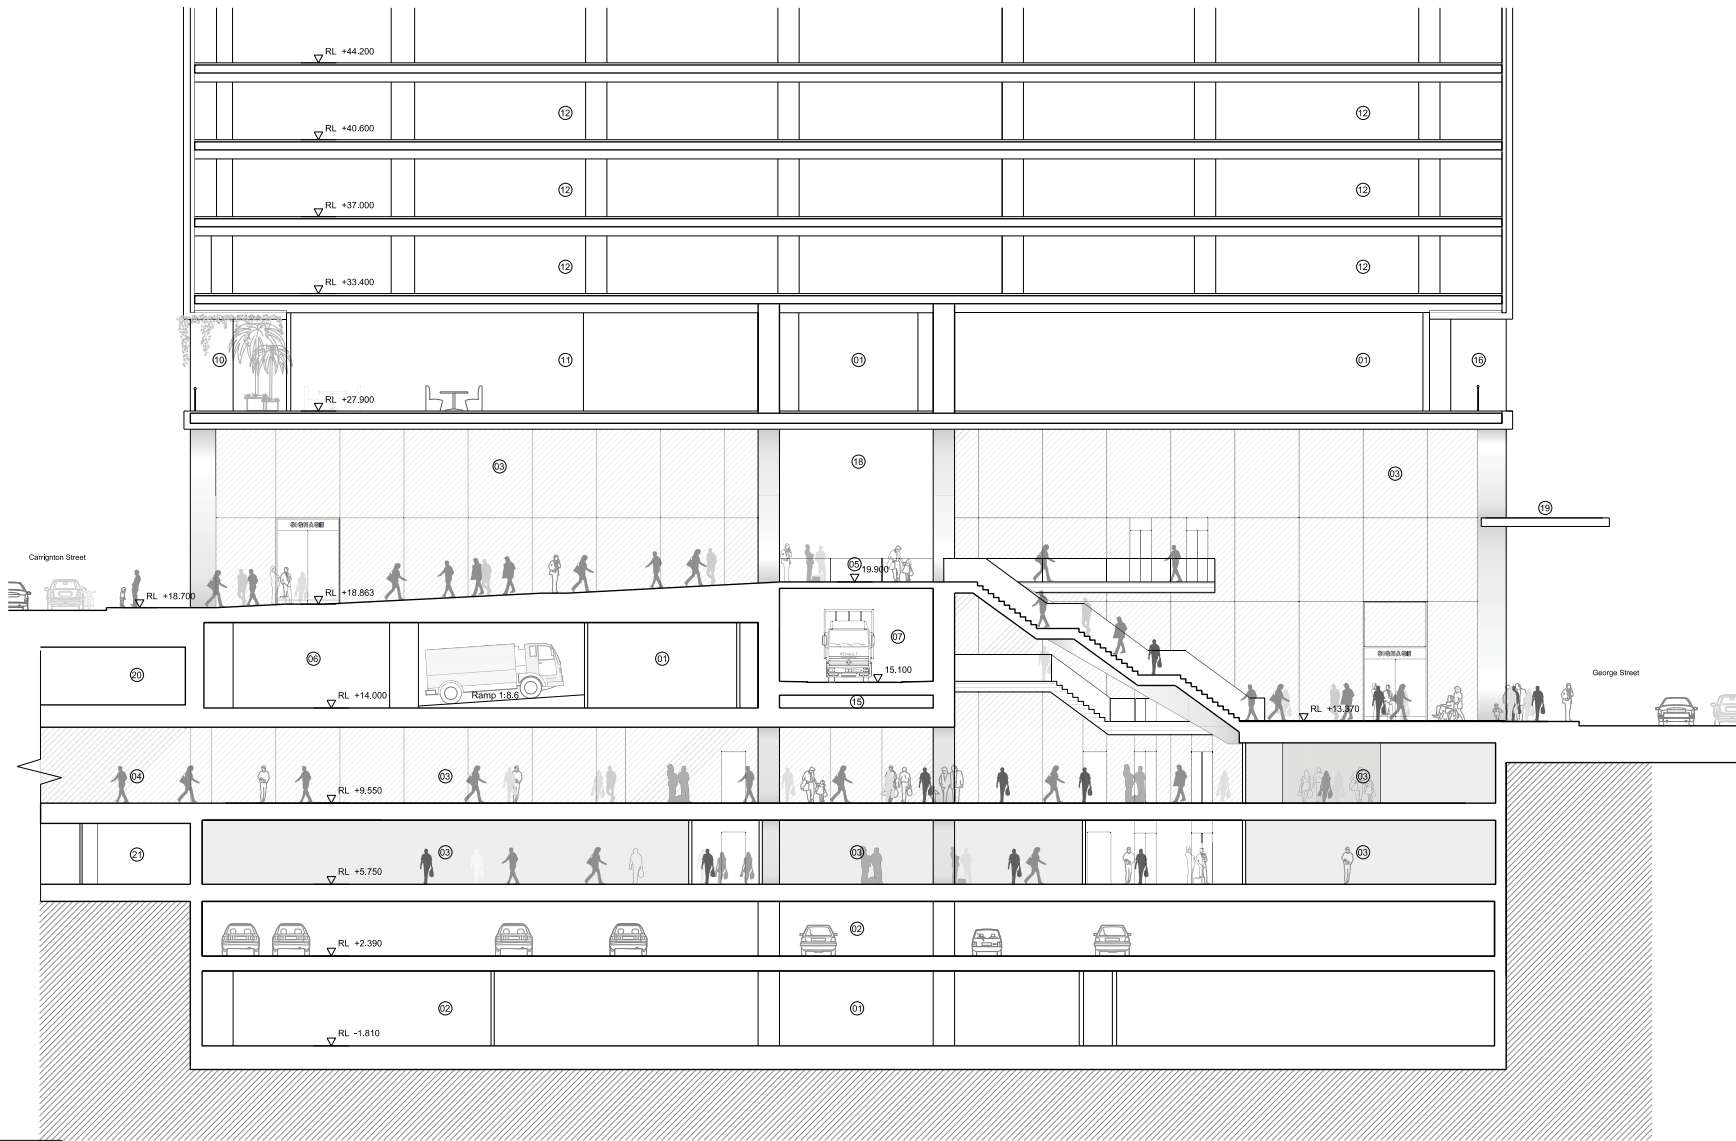

Issue	reason for issue	date	checked
Rev 00	Development Application Submission	19.03.2014	PS

Brookfield

Sovereign Wynyard Centre Pty Limited or its nominee
Level 22, 135 King Street
Sydney
NSW 2000
T +61 2 9322 82

make + architectus™

Architectus Sydney
13 Pirrama Street
Sydney NSW 2000
WYT BDO
T +61 2 7636 5151
info@makearchitectus.com

Level 3, 341 George Street
Sydney NSW 2000
T (61 2) 8252 8400
F (61 2) 8252 8600
sydney@makearchitectus.com.au

ABN 11 098 489 448

project One Carrington Street

drawing Proposed Section 1
Carrington to George Street Laneway



scale	1 : 125	status	drawing no.
drawn			DA2220
paper size	A1		
checked	MC/PS/IL	issue	
project no	m: 958 a: 120298.00		Rev 00

Architectus Sydney Pty Ltd is the owner of the copyright subsisting in these drawings, plans, designs and specifications. They must not be used, reproduced or copied, in whole or in part, nor may the information, ideas and concepts therein be disclosed to any person without the prior written consent of this company.

Do not scale drawings. Verify all dimensions on site. Dimensions in millimetres unless otherwise stated. Levels are in metres above Australian Height Datum unless otherwise stated. All discrepancies to be notified in writing to Make+Architectus.



- 01: Plant
- 02: Car Park
- 03: Retail
- 04: To Wynyard Station
- 05: Lightweight Concourse Bridge
- 06: Loading Bay
- 07: Wynyard Lane
- 08: Cafe
- 09: Upper Ground Reception
- 10: Accessible terrace
- 11: Office Amenity
- 12: Office
- 13: Hunter Connection
- 14: Lift Lobby
- 15: Service route below Wynyard lane
- 16: Inaccessible terrace
- 17: Awning

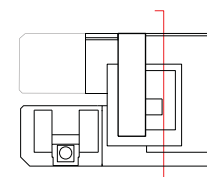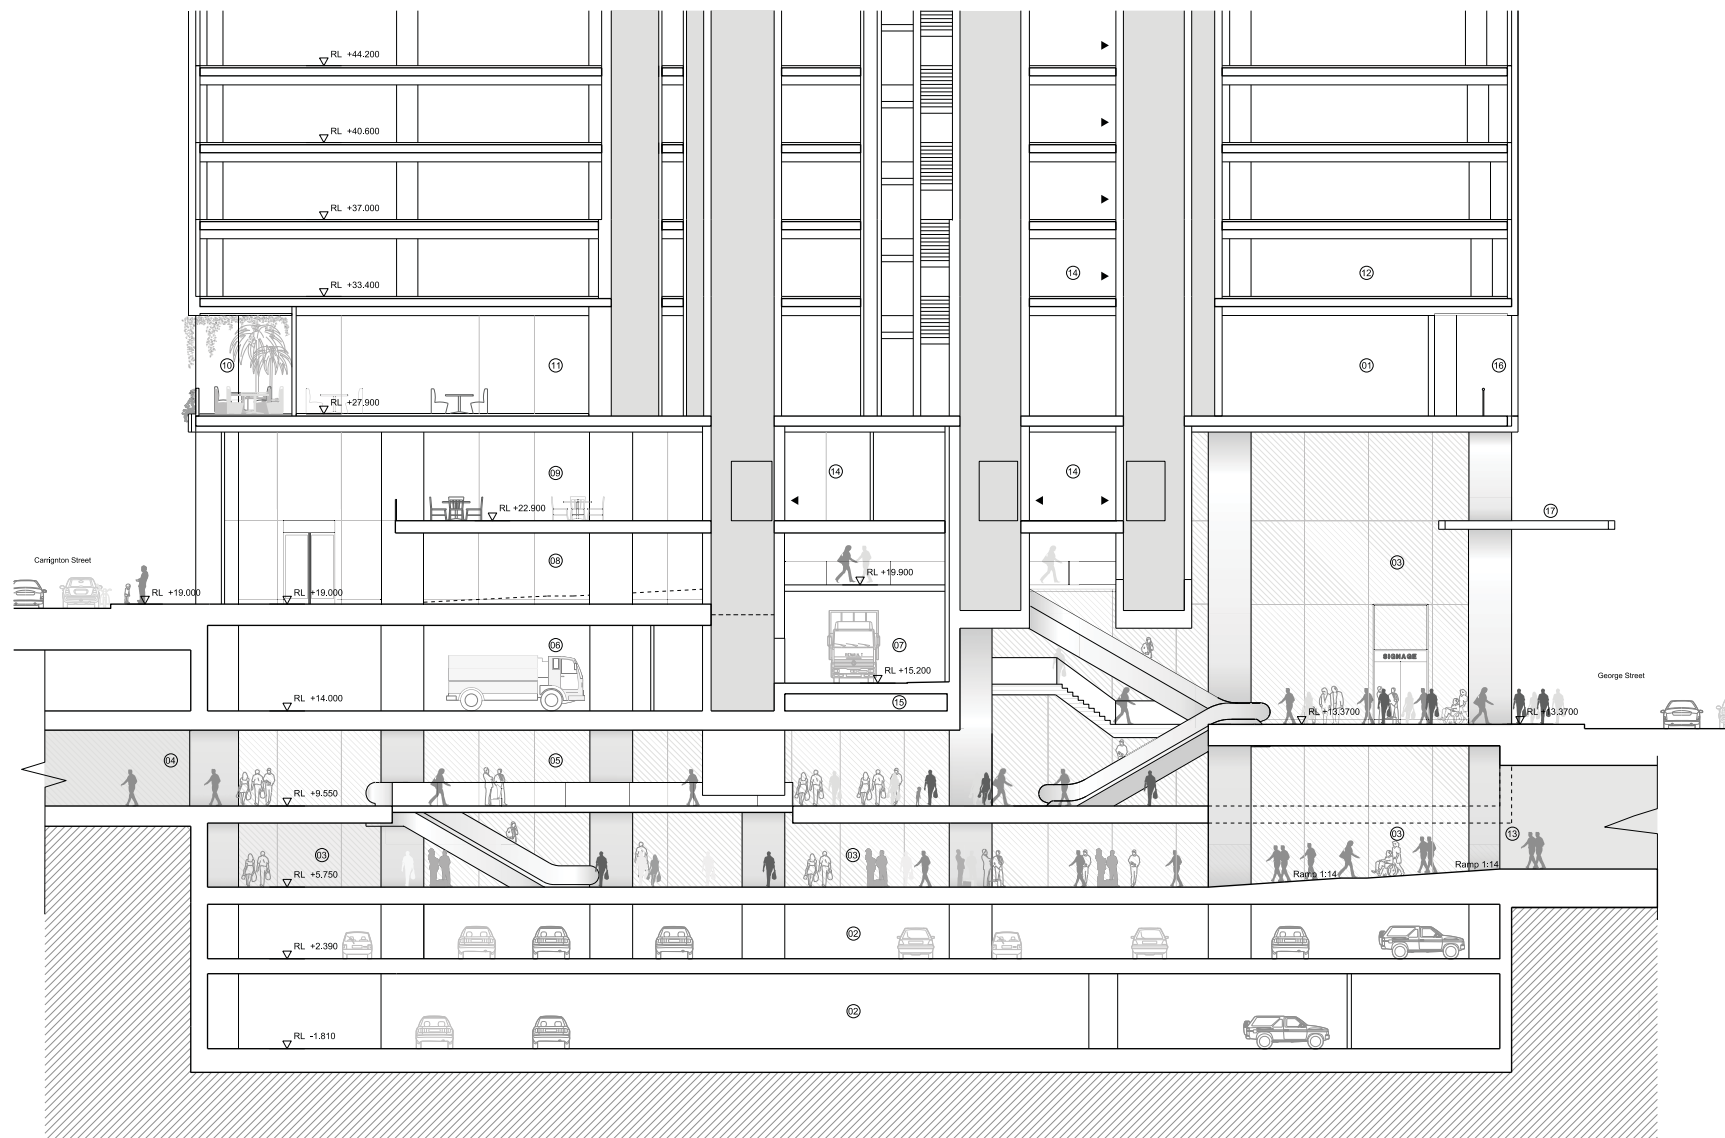

issue	reason for issue	date	checked
Rev 00	Development Application Submission	19.03.2014	PS

Brookfield

Sovereign Wynyard Centre Pty Limited or its nominee
Level 22, 135 King Street
Sydney
NSW 2000
T +61 2 9322 82

architects
make + architectus[™]
Make London
13 Pirbright Street
London
W1T 4BD
T +44 20 7636 5151
info@makearchitects.com
ABN 11 098 489 448

Architectus Sydney
Level 3, 341 George Street
Sydney NSW 2000
T (61 2) 8252 8400
F (61 2) 8252 8600
sydney@architectus.com.au

project
One Carrington Street

drawing
**Proposed Section 2
Concourse Section**

scale
1 : 125
status
drawing no.
DA2221


drawn
paper size
A1
checked
MC/PS/IL
issue
project no.
m: 958 a: 120298.00
Rev 00

Architectus Sydney Pty Ltd is the owner of the copyright subsisting in these drawings, plans, designs and specifications. They must not be used, reproduced or copied, in whole or in part, nor may the information, ideas and concepts therein be disclosed (which are confidential to Architectus Sydney Pty Ltd) to any person without the prior written consent of this company.

Do not scale drawings. Verify all dimensions on site. Dimensions in millimetres unless otherwise stated. Levels are in metres above Australian Height Datum unless otherwise stated. All discrepancies to be notified in writing to Make+Architectus.



- 01: Plant / Services
- 02: Car Park
- 03: Retail
- 04: To Wynyard Station
- 05: Lightweight Wynyard Lane Bridge
- 06: Loading Bay
- 07: Wynyard Lane
- 08: Cafe
- 09: Upper Ground Reception
- 10: Accessible terrace
- 11: Office Amenity
- 12: Office
- 13: Hunter Connection
- 14: Lift Lobby
- 15: Services route below Wynyard lane
- 16: Inaccessible terrace
- 17: Cycle Parking
- 18: End Of Trip Facilities
- 19: Office Lobby
- 20: Awning
- 21: Railcorp
- 22: Existing Wynyard Park car park

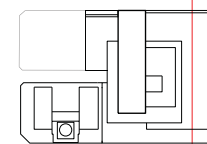

issue	reason for issue	date	checked
Rev 00	Development Application Submission	19.03.2014	PS

Brookfield

Sovereign Wynyard Centre Pty Limited or its nominee
Level 22, 135 King Street
Sydney
NSW 2000
T +61 2 9322 82

architects
make + architectus™

Make London
13 Rensay Street
London
W1T 4BD
T +44 20 7636 5151
info@makearchitects.com

Architectus Sydney
Level 3, 341 George Street
Sydney NSW 2000
T (61 2) 8252 8400
F (61 2) 8252 8600
sydney@architectus.com.au

ABN 11 098 489 448

project **One Carrington Street**

drawing **Proposed Section 3
Office Lobby to George Street**

scale	1 : 125	status	drawing no.
drawn			DA2222
paper size	A1		
checked	MC/PS/IL	issue	
project no	m: 958 a: 120298.00		Rev 00