


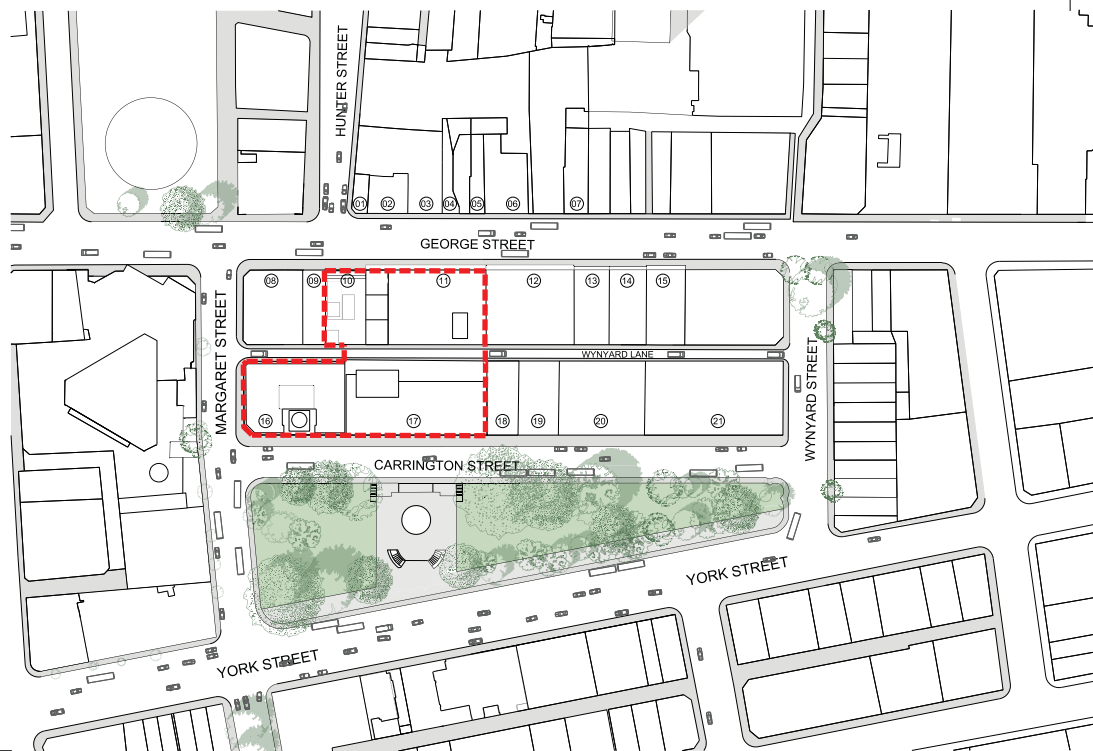

issue	reason for issue	date	checked
Rev 00	Development Application Submission	19.03.2014	



08:280 George S



15: 323 George St



19; 36 Carrington St



21; 60 Carrington St

Sovereign Wynyard Centre Pty Limited or its nominee
Level 22, 135 King Street
Sydney
NSW 2000
T +612 9322 82

architects
make + architectus™

Make London
13 Fitzroy Street
London
W1T 4BQ
T +44 20 7636 5151
Info@makearchitects.com

Architectus Sydney
Level 3, 341 George Street
Sydney NSW 2000
T (61 2) 8252 8400
F (61 2) 8252 8600
sydney@architectus.com.au
ABN 11 098 489 448

project **One Carrington Street**

drawing Urban Analysis Existing Buildings

scale 1 : 500 status drawing no.

drawn DA1001

paper size A1

checked	MC/RS/II	issue
---------	----------	-------

Rev 00

Architectus Sydney Pty Ltd is the owner of the copyright subsisting in these drawings, plans, designs and specifications. They must not be used, reproduced or copied, in whole or in part, nor may the information, ideas and concepts therein be disclosed to any person without the prior written consent of this company.

Do not scale drawings. Verify all dimensions on site. Dimensions in millimetres unless otherwise stated. Levels are in meters above Australian Height Datum unless otherwise stated. All discrepancies to be notified in writing to Make+Architectus.



Location Plan

- Site
- Public Open Space
- Station (underground concourse)
- Highway
- Major Road
- CityRail train line/ station



Road Classification

- Site
- Public Open Space
- Station (underground concourse)
- Highway
- Major Road
- Sub-Arterial Road
- Local Road



Public Transport Networks

- Site
- Public Open Space
- CityRail train line/ station
- Bus Route
- Ferry Route/ Stop



Issue	reason for issue	date	checked
Rev 00	Development Application Submission	19.03.2014	PS

Brookfield

Sovereign Wynyard Centre Pty Limited or its nominee
Level 22, 135 King Street
Sydney
NSW 2000
T +61 2 9322 82

make + architectus™

Make Architect Sydney
13 Pitt Street
London
W1T 4BQ
T +44 20 7636 5151
info@makearchitects.com

Architectus Sydney
Level 3, 341 George Street
Sydney NSW 2000
T (61 2) 6252 8400
sydney@architectus.com.au

ABN 11 098 489 448

project One Carrington Street

drawing Urban Analysis 01

scale NTS status drawing no.

drawn DA1002


paper size A1

checked MC/PS/IL issue

project no m: 956 a: 120298.00 Rev 00


Architectus Sydney Pty Ltd is the owner of the copyright subsisting in these drawings, plans, designs and specifications. They must not be used, reproduced or copied, in whole or in part, nor may the information, ideas and concepts therein be disclosed (which are confidential to Architectus Sydney Pty Ltd) to any person without the prior written consent of this company.

Do not scale drawings. Verify all dimensions on site. Dimensions in millimetres unless otherwise stated. Levels are in meters above Australian Height Datum unless otherwise stated. All discrepancies to be notified in writing to Make+Architectus.

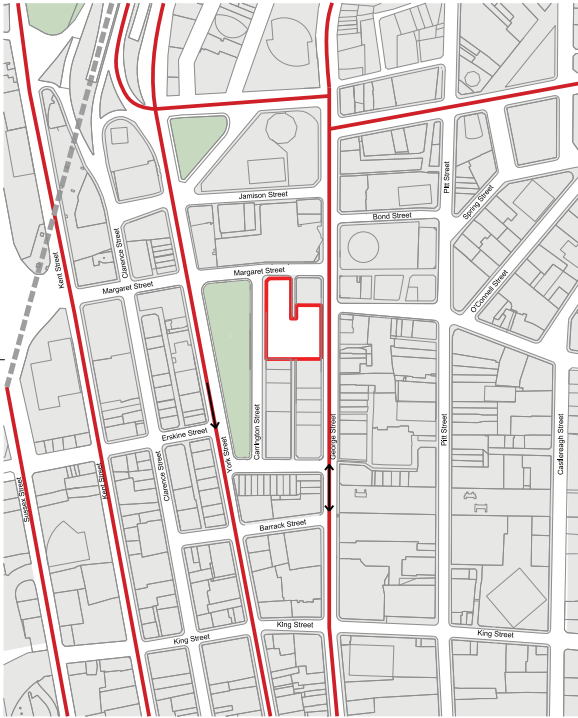

Main Roads

- Site
- Public Open Space
- Major Arterial Road
- Highway
- Direction of Traffic Flow

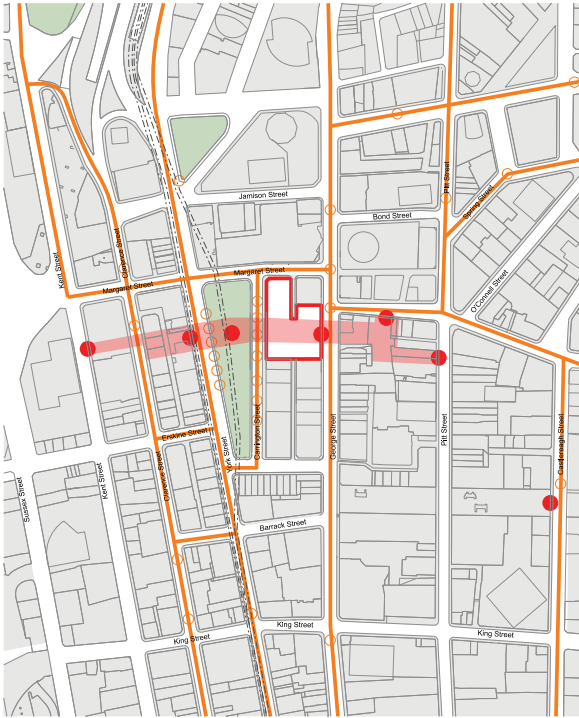

Public Transport Networks

- Site
- Public Open Space
- Bus Route/ Stop
- Train Station Entry/ Exit
- Station (underground concourse)
- City Train Line



Pedestrian Network

- Site
- Public Open Space
- Plaza/ Pedestrian Space
- Laneway
- Signalised Intersection
- Arcade
- Sub Surface link



Issue	reason for issue	date	checked
Rev 00	Development Application Submission	19.03.2014	PS

Brookfield

Sovereign Wynnard Centre Pty Limited or its nominee
Level 22, 135 King Street
Sydney
NSW 2000
T +61 2 9322 82

make + architectus

Make Architectus Sydney
13 Pitt Street
Sydney NSW 2000
WIT BDO
T +61 2 7636 5151
info@makearchitects.com

Architectus Sydney
Level 3, 341 George Street
Sydney NSW 2000
T (61 2) 8252 8400
F (61 2) 8252 8600
sydney@architectus.com.au

ABN 11 098 489 448


project **One Carrington Street**

drawing **Urban Analysis 02**

scale	1 : 3000	status	drawing no.
drawn			DA1003
paper size	A1		
checked	MC/PS/IL	issue	
project no	m: 958 a: 120298.00		Rev 00


Architectus Sydney Pty Ltd is the owner of the copyright subsisting in these drawings, plans, designs and specifications. They must not be used, reproduced or copied, in whole or in part, nor may the information, ideas and concepts therein be disclosed (which are confidential to Architectus Sydney Pty Ltd) to any person without the prior written consent of this company.

Do not scale drawings. Verify all dimensions on site. Dimensions in millimetres unless otherwise stated. Levels are in meters above Australian Height Datum unless otherwise stated. All discrepancies to be notified in writing to Make+Architectus.

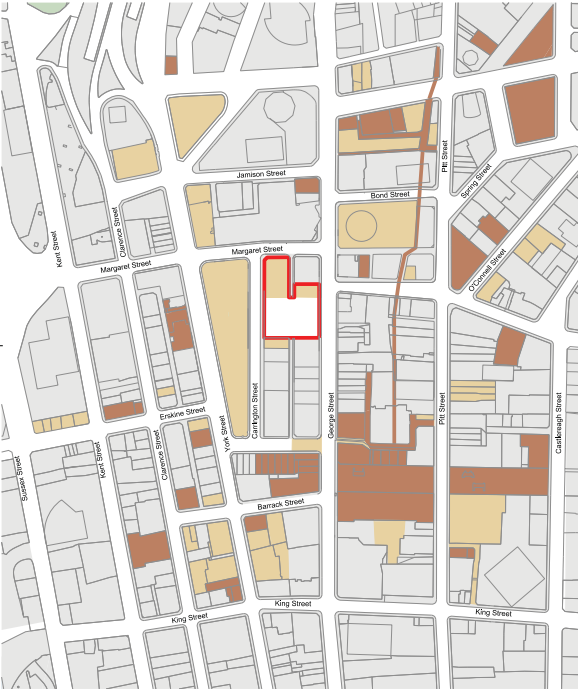


Heritage

- Site
- Public Open Space
- Heritage Item (Local)
- Heritage Item (State)

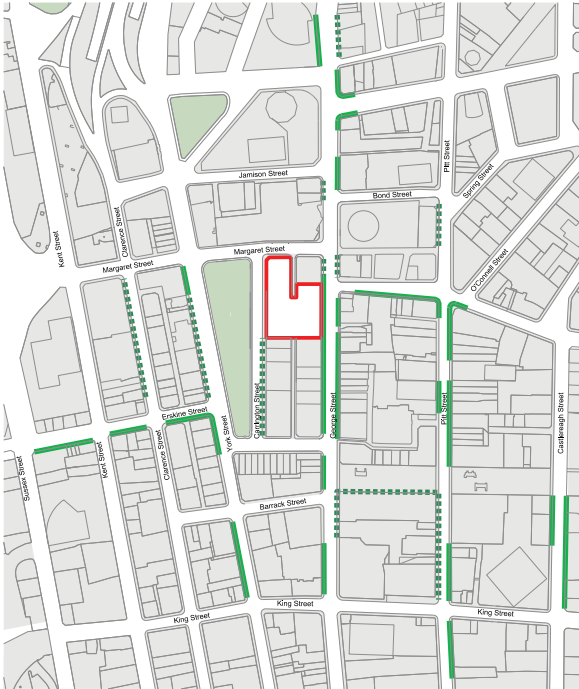

Awnings and Collonades

- Site
- Public Open Space
- Awnings
- Collonade

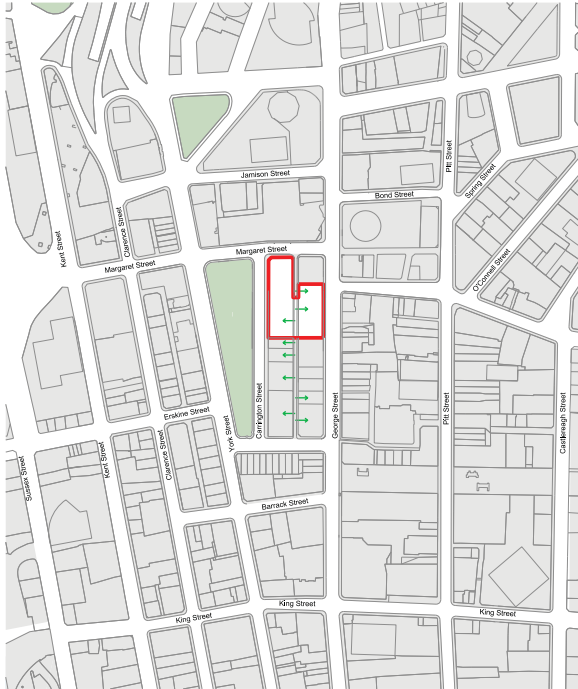

Vehicular Access

- Site
- Public Open Space
- Vehicular Access



Issue	reason for issue	date	checked
Rev 00	Development Application Submission	19.03.2014	PS

Brookfield

Sovereign Wynyard Centre Pty Limited or its nominee
Level 22, 135 King Street
Sydney
NSW 2000
T +61 2 9322 82

make + architectus

Make London
13 Fitzroy Street
London
W1T 4BQ
T +44 20 7636 5151
info@makearchitects.com

Architectus Sydney
Level 3, 341 George Street
Sydney NSW 2000
T (61 2) 8252 8400
F (61 2) 8252 8600
sydney@architectus.com.au

ABN 11 098 489 448

project **One Carrington Street**

drawing **Urban Analysis 03**

scale	1 : 3000	status	drawing no.
drawn			DA1004
paper size	A1		
checked	MC/PS/IL	issue	
project no.	m: 958 a: 120298.00		Rev 00