



NSW GOVERNMENT
Planning

Issued under the Environmental Planning and Assessment Act 1979

Approved Application No. SSD 5824

granted on the 25/09/2015

Signed PK

Sheet No. 11 of 73

architectus Sydney 2012




Architectus Sydney Pty Ltd is the owner of the copyright subsisting in these drawings, plans, designs and specifications. They must not be used, reproduced or copied, in whole or in part, nor may the information, ideas and concepts therein contained (which are confidential to Architectus Sydney Pty Ltd) be disclosed to any person without the prior written consent of that company.

Do not scale drawings. Verify all dimensions on site. Dimensions in millimetres unless otherwise stated. Levels are in meters above Australian Height Datum unless otherwise stated. All discrepancies to be notified in writing to Make+Architectus.



01: Retail
02: Concourse
03: To Station
04: Concourse
05: Void to Hunter Connection
06: Retail Passenger Lifts
07: Retail Goods Lifts
08: Suspended lift pits
09: to MetCentre

Concourse
Retail
Circulation
Core / Stairs / Lifts / Toilets
Plant / Back of House

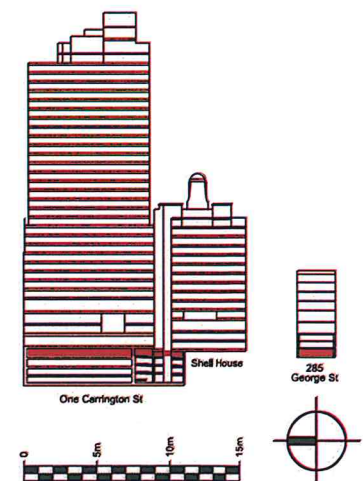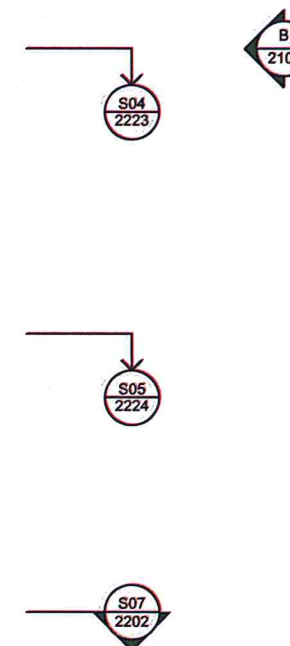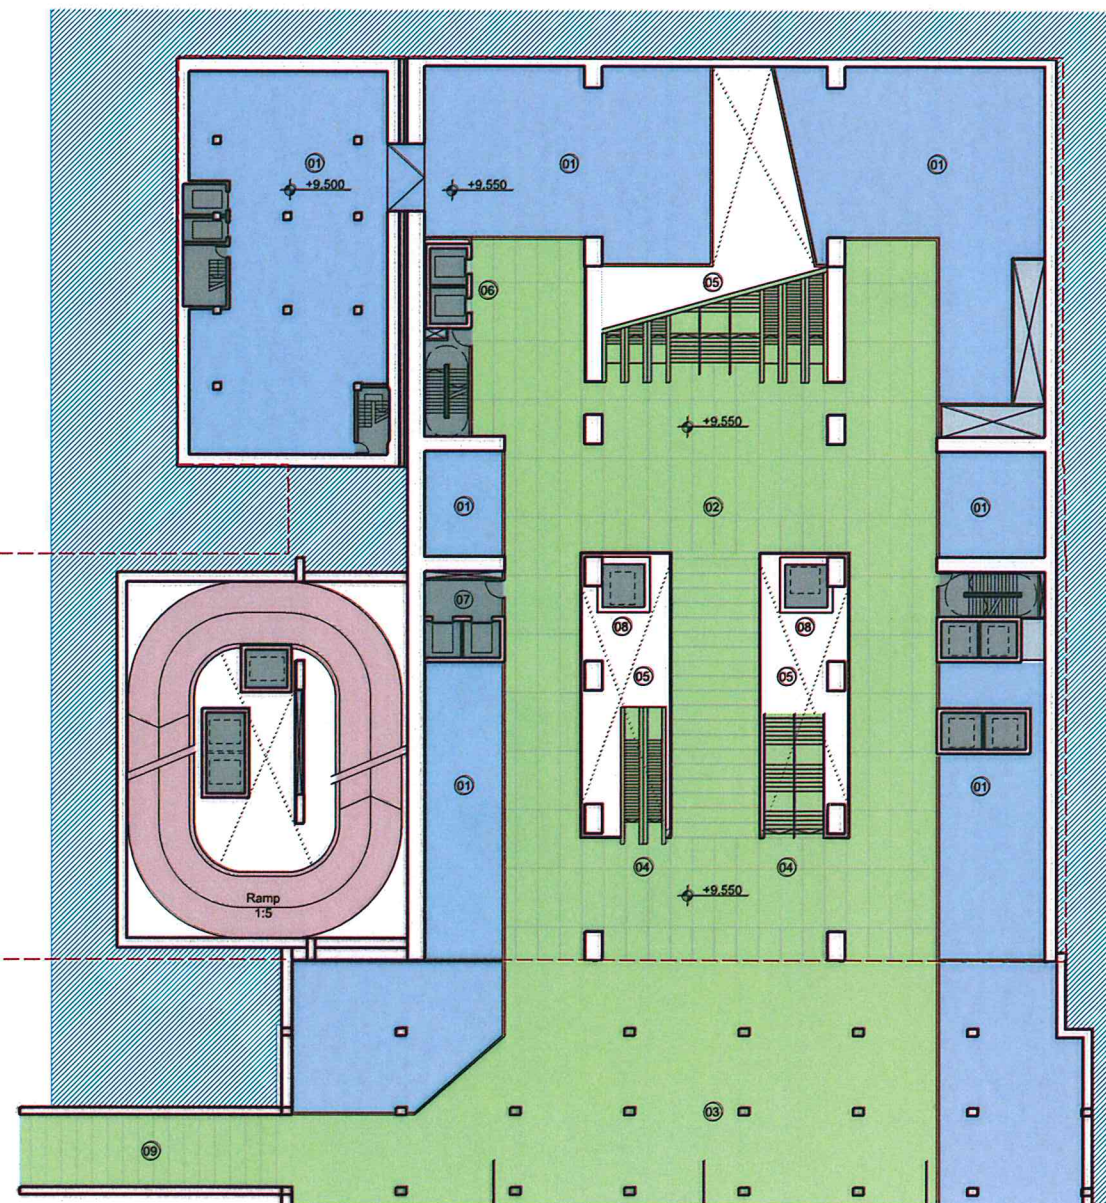

Issue	reason for issue	date	checked
Rev 00	Development Application Submission	19.03.2014	PS

Brookfield

Sovereign Wynyard Centre Pty Limited or its nominee
Level 22, 135 King Street
Sydney
NSW 2000
T +612 9322 82

architects
make + architectus™

Make London
13 Fitzroy Street
London
W1T 4BQ
T +44 20 7636 5151
info@makearchitects.com

Architectus Sydney
Level 3, 341 George Street
Sydney NSW 2000
T (61 2) 8252 8400
F (61 2) 8252 8600
sydney@architectus.com.au

ABN 11 098 480 448

project
One Carrington Street

drawing
Concourse Level
Shell House Concourse Level
285 George Street Basement

scale
1 : 250
drawing no.
DA2005

paper size
A1
checked
MC/PS/IL
issue

project no
m: 958 a: 120298.00
Rev 00




Sheet No. 12 of 73



INTERNATIONAL
QUALITY
MANAGEMENT SYSTEM
125 8881

project no. m: 958 a: 120298.00

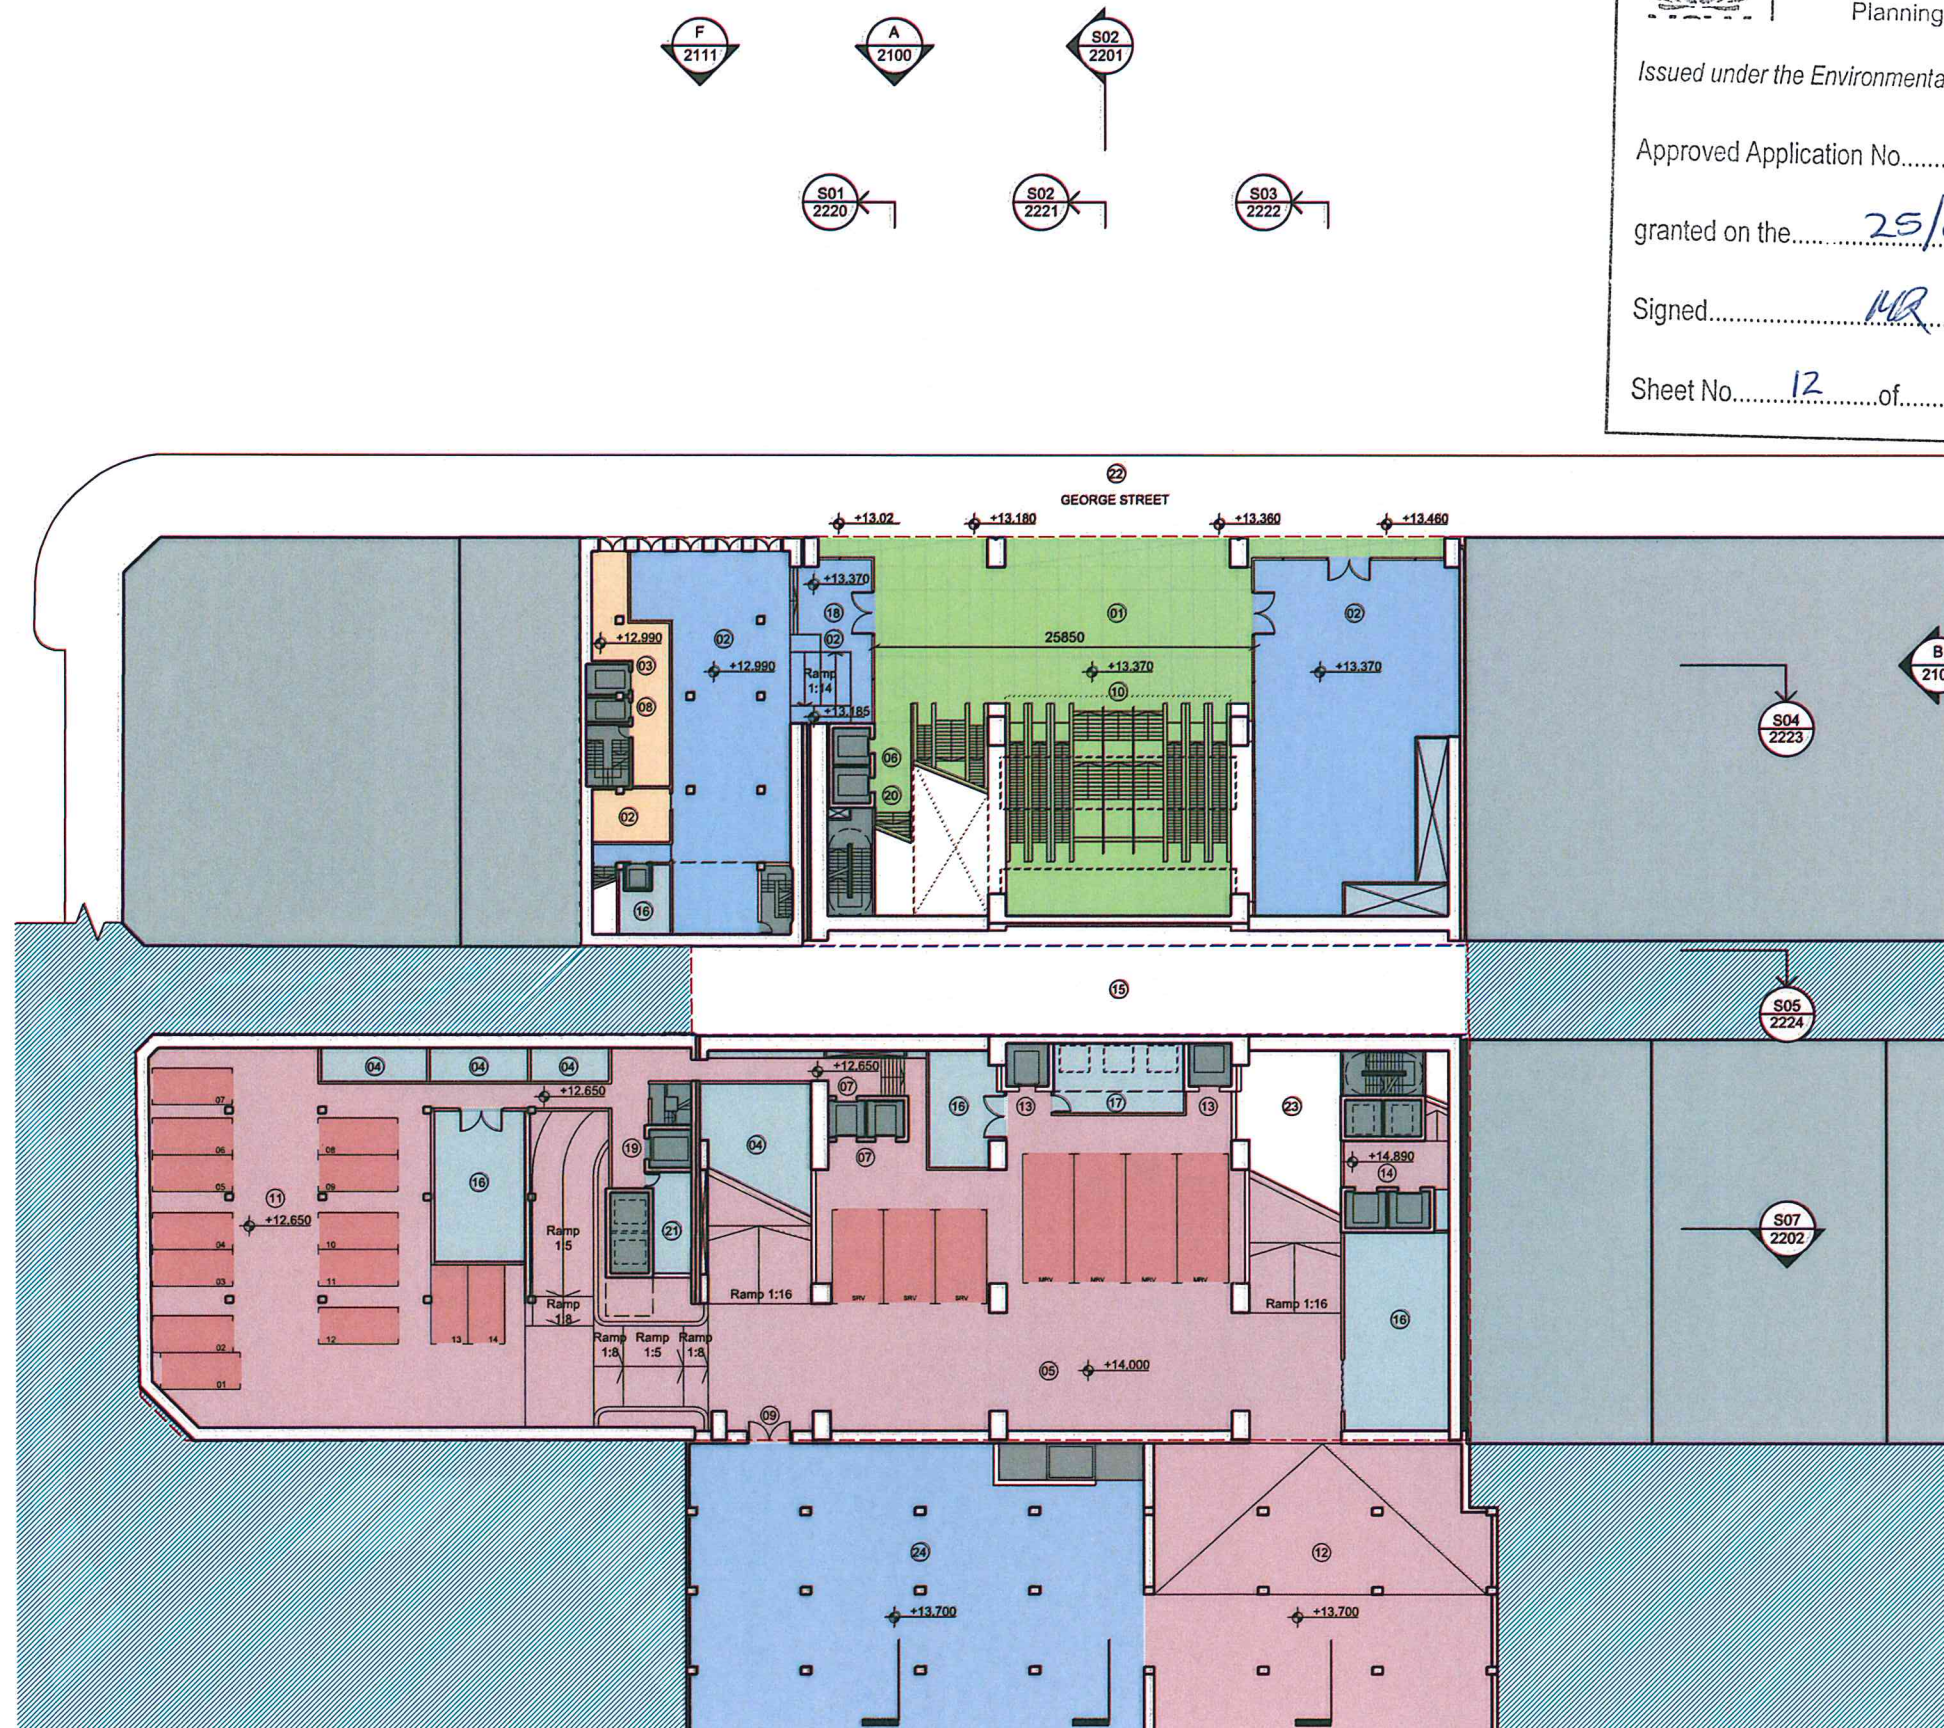



Issued under the Environmental Planning and Assessment Act 1979

Approved Application No. SSD 5824

granted on the 25/09/2015

Signed.....*MR*.....

Sheet No. 13 of 73

*architectus Sydney 2012


Architectus Sydney Plc Ltd is the owner of the copyright subsisting in these drawings, plans, designs and specifications. They must not be used, reproduced or copied, in whole or in part, nor may the information, ideas and concepts therein contained (which are confidential to Architectus Sydney Plc Ltd) be disclosed to any person without the prior written consent of that company.

Do not scale drawings. Verify all dimensions on site. Dimensions in millimetres unless otherwise stated. Levels are in meters above Australian Height Datum unless otherwise stated. All discrepancies to be notified in writing to Make+Architectus.



— Site Boundary
— Wynyard Lane Easement

- | | |
|-------------------------------------|---|
| 01: Concourse below |  Concourse |
| 02: Retail |  Retail |
| 03: Retail below |  Circulation |
| 04: Plant / Services |  Core / Stairs / Lifts / Toilets |
| 05: Loading Dock Below |  Plant / Back of House |
| 06: Access to Wynyard Lane |  Office Lobby |
| 07: Office Lobby below | |
| 08: Access to Lift Pit | |
| 09: Existing Wynyard Park car park | |
| 10: Goods Lifts | |
| 11: Waste | |
| 12: Refer to public domain drawings | |
| 13: Existing retail below | |
| 14: Store with limited headroom | |

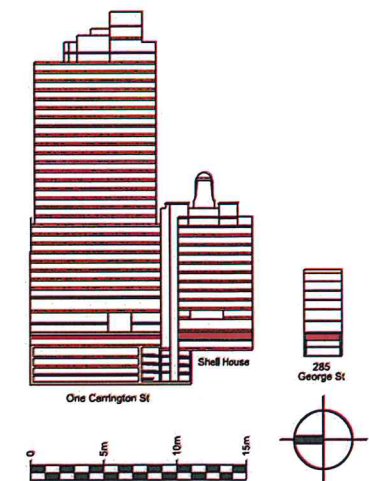[illegible]

Brookfield

Sovereign Wynyard Centre Pty Limited or its nominee
Level 22, 135 King Street
Sydney
NSW 2000
T +612 9322 82

architects
make + architectus™

Make London
13 Fitzroy Street
London
W1T 4BD
T +44 20 7638 5151
info@makearchitects.com

Architectus Sydney
Level 3, 341 George Street
Sydney NSW 2000
T (61 2) 8252 8400
F (61 2) 8252 8600
sydney@architectus.com.au

ABN 11 098 489 448

project **One Carrington Street**

drawing

Wynyard Lane Level
Shell House Margaret Street Level
285 George Street Mezzanine Level

scale 1 : 250 status drawing no. DA2007


paper size **A1**

checked _____ issue _____
MC/PS/IL
project no _____ Rev 00
m: 958 a: 120298.00



Sheet No. 14 of 73

01: Lobby / Reception	Concourse
02: Retail	Retail
03: Carrington Street to George Street section	Core / Stairs / Lifts / Toilets
04: Plant / Services	Plant / Back of House
05: Lobby Passenger Lifts	Office Lobby
06: Retail Passenger Lifts	
07: Shell House Goods Lifts	
08: Shell House Passenger Lifts	
09: Cafe	
10: Goods Lifts	
11: Soft spot no slab	
12: Non-accessible display space	
13. Refer to Public Domain drawings	
14. Security	

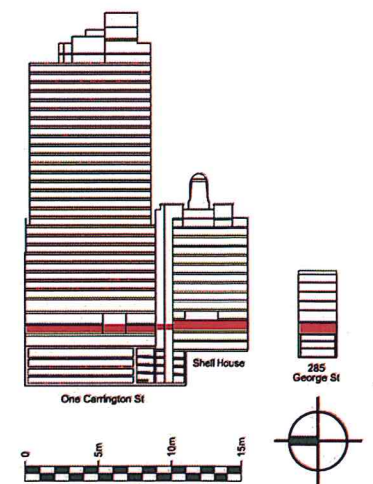[illegible]

Sovereign Wynyard Centre Pty Limited or its nominee
Level 22, 135 King Street
Sydney
NSW 2000
T +612 9322 82

Make London
13 Fitzroy Street
London
W1T 4BQ
T +44 20 7636 5151
info@makearchitects.com

Architectus Sydney
Level 3, 341 George Street
Sydney NSW 2000
T (61 2) 8252 8400
F (61 2) 8252 8600
sydney@architectus.com.au

ABN 11 098 489 448

checked _____ issue _____
MC/PS/IL
project no _____ Rev 00
m: 958 a: 120298.00





CARRINGTON STREET



Sheet No. 15 of 73



-  Retail
-  Core / Stairs / Lifts / Toilets
-  Plant / Back of House
-  Office Lobby
-  Office / Office Amenity

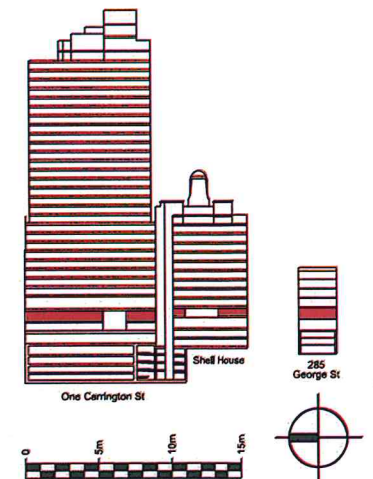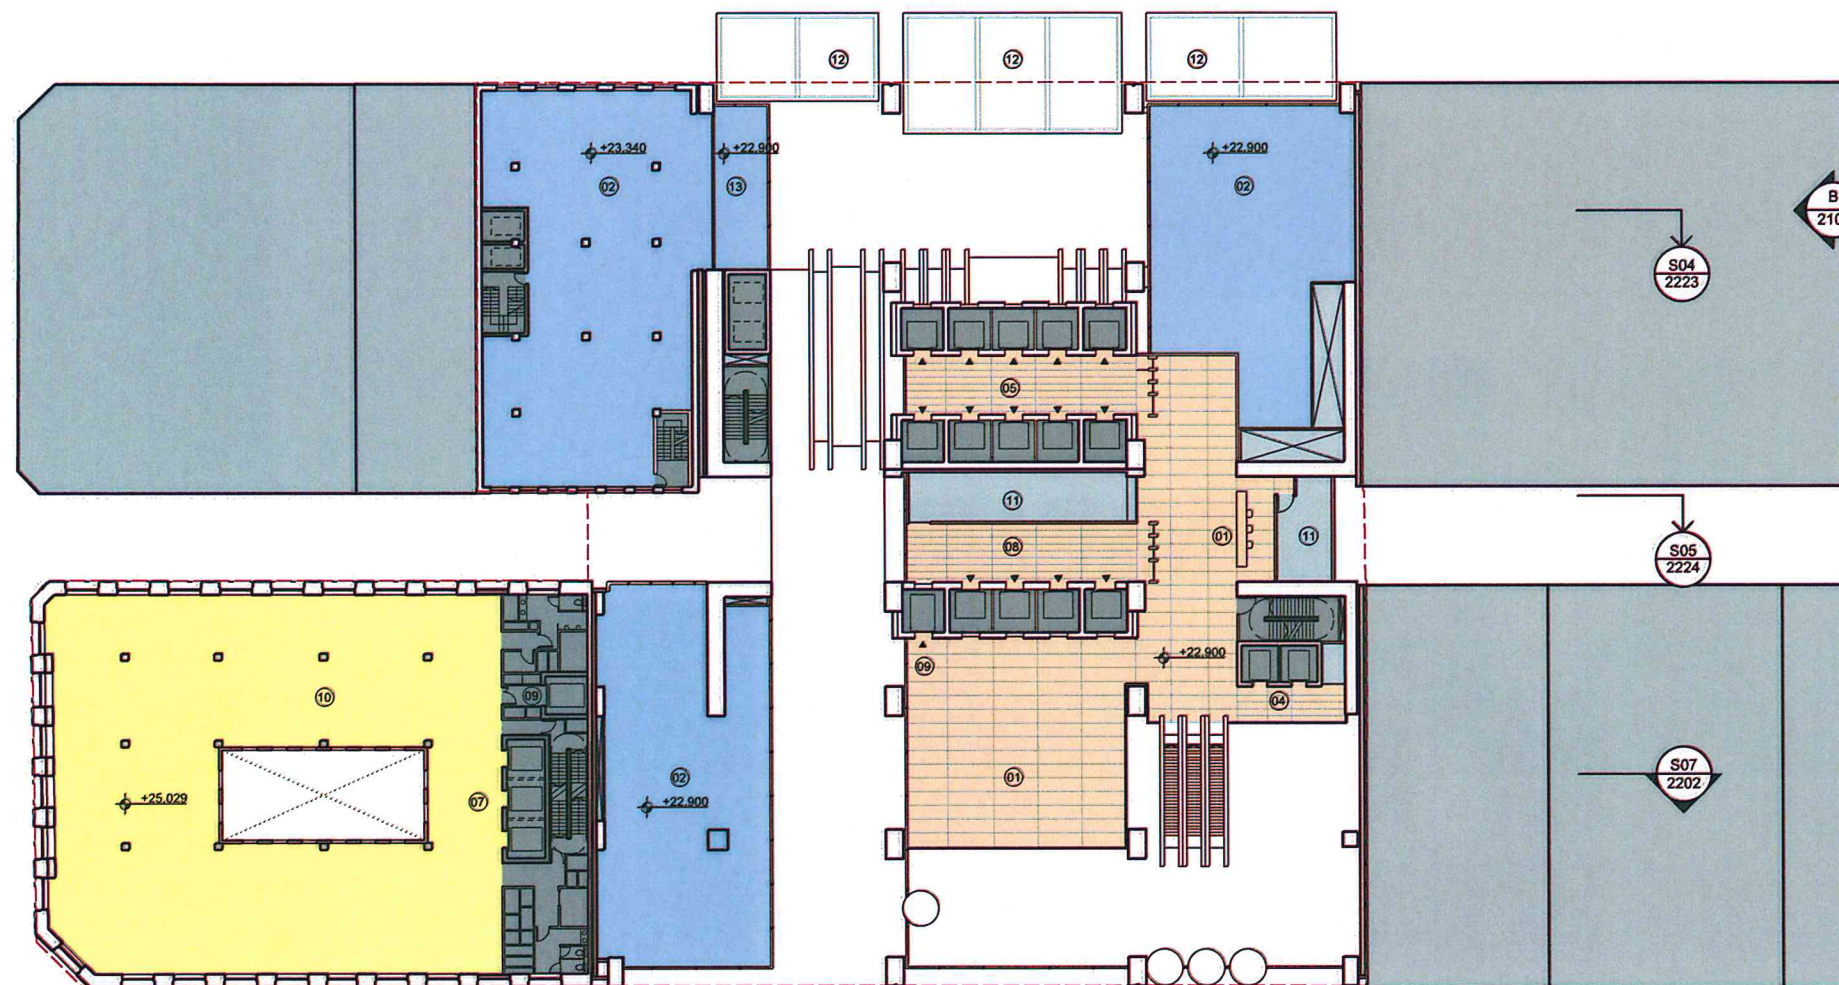[illegible]

Brookfield

Sovereign Wynyard Centre Pty Limited or its nominee
Level 22,135 King Street
Sydney
NSW 2000
T +612 9322 82

architects
make + architectus™

Make London
13 Fitzroy Street
London
W1T 4BQ
T +44 20 7636 5151
info@makearchitects.com

Architectus Sydney
Level 3, 341 George Street
Sydney NSW 2000
F (61 2) 8252 8400
F (61 2) 8252 8600
sydney@architectus.com.au

ABN 11 096 489 448

project **One Carrington Street**

drawing

Upper Ground Level

Shell House Level 01

285 George Street Level 02

scale 1:250 status drawing no. DA2009

paper size **A1**

checked MC/PS/L Issue Page 22

project no m: 958 a: 120298.00



NSW GOVERNMENT
Planning

Issued under the Environmental Planning and Assessment Act 1979

Approved Application No. SSP 5824

granted on the 25/09/2015

Signed MR

Sheet No. 16 of 73

architectus Sydney 2012



Architectus Sydney Pty Ltd is the owner of the copyright subsisting in these drawings, plans, designs and specifications. They must not be used, reproduced or copied, in whole or in part, nor may the information, ideas and concepts therein contained (which are confidential to Architectus Sydney Pty Ltd) be disclosed to any person without the prior written consent of that company.

Do not scale drawings. Verify all dimensions on site. Dimensions in millimetres unless otherwise stated. Levels are in metres above Australian Height Datum unless otherwise stated. All discrepancies to be notified in writing to Make+Architectus.



01: Office
02: Office amenity
03: Accessible external terrace
04: Plant/ Services
05: Inaccessible external terrace
06: Refer to Landscape drawings

Core / Stairs / Lifts / Toilets
Plant / Back of House
Office / Office Amenity
Accessible Terrace

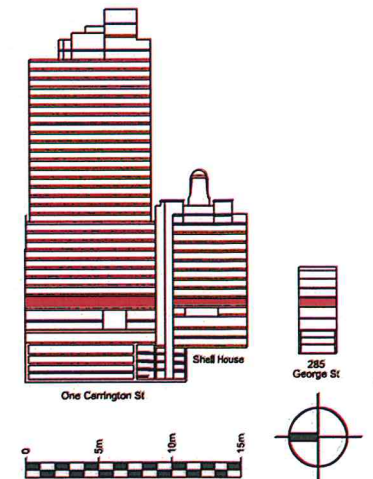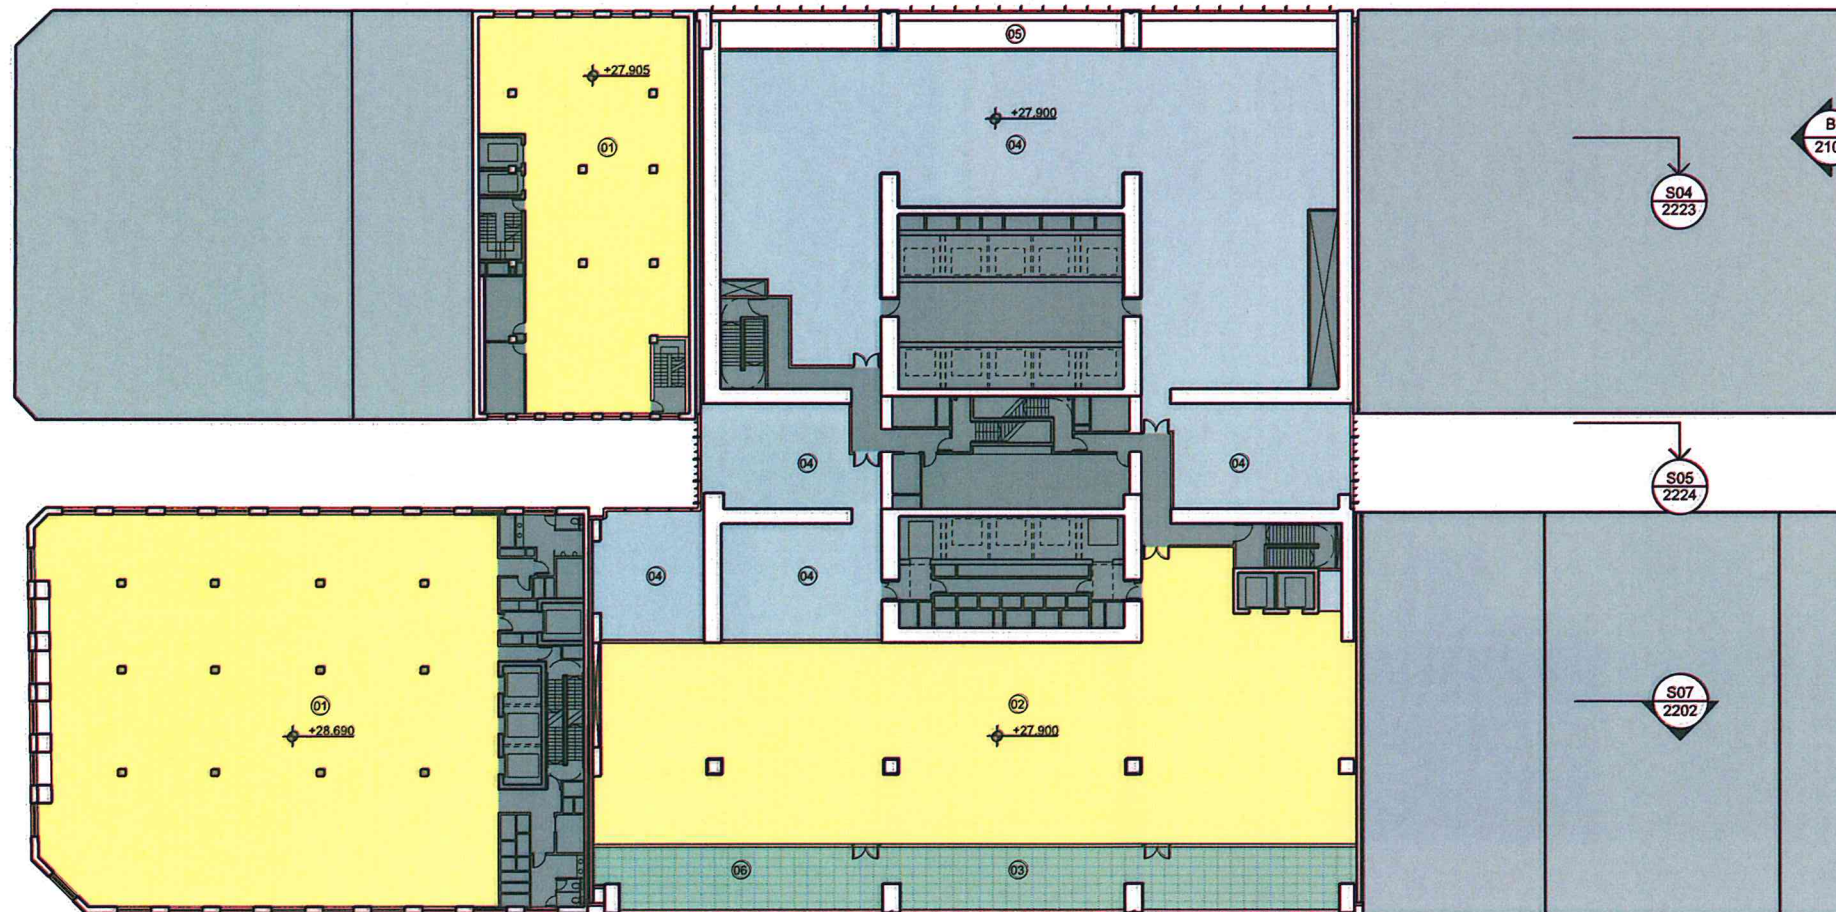

Issue	reason for issue	date	checked
Rev 00	Development Application Submission	19.03.2014	PS

Brookfield

Sovereign Wynyard Centre Pty Limited or its nominee
Level 22, 135 King Street
Sydney
NSW 2000
T +612 9322 82

make + architectus

Make London
13 Fitzroy Street
London
W1T 4BQ
T +44 20 7636 5151
info@makearchitects.com

Architectus Sydney
Level 3, 341 George Street
Sydney NSW 2000
T (61 2) 8252 8400
F (61 2) 8252 8600
sydney@architectus.com.au
ABN 11 096 489 448

project **One Carrington Street**

drawing **Mezzanine Level**
Shell House Level 02
285 George Street Level 03

scale **1 : 250** status **drawing no.**
DA2010

drawn **A1**

checked **MC/PS/L** issue

project no **mc: 958 at: 120298.00** Rev 00



NSW GOVERNMENT
Planning

Issued under the Environmental Planning and Assessment Act 1979

Approved Application No. SSD 5824

granted on the 25/09/2015

Signed MR

Sheet No. 17 of 73

*architectus Sydney 2012




Architectus Sydney Pty Ltd is the owner of the copyright subsisting in these drawings, plans, designs and specifications. They must not be used, reproduced or copied, in whole or in part, nor may the information, ideas and concepts therein contained (which are confidential to Architectus Sydney Pty Ltd) be disclosed to any person without the prior written consent of that company.

Do not scale drawings. Verify all dimensions on site. Dimensions in millimetres unless otherwise stated. Levels are in metres above Australian Height Datum unless otherwise stated. All discrepancies to be notified in writing to Make+Architectus.



01: Office

Core / Stairs / Lifts / Toilets
Plant / Back of House
Office / Office Amenity

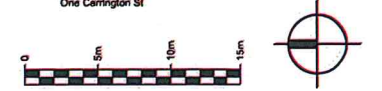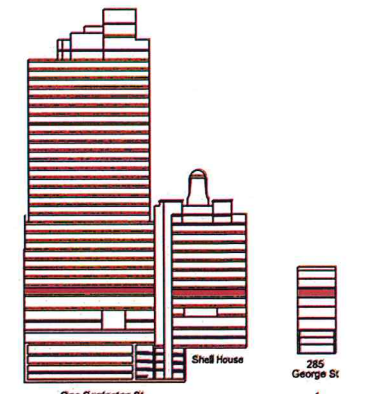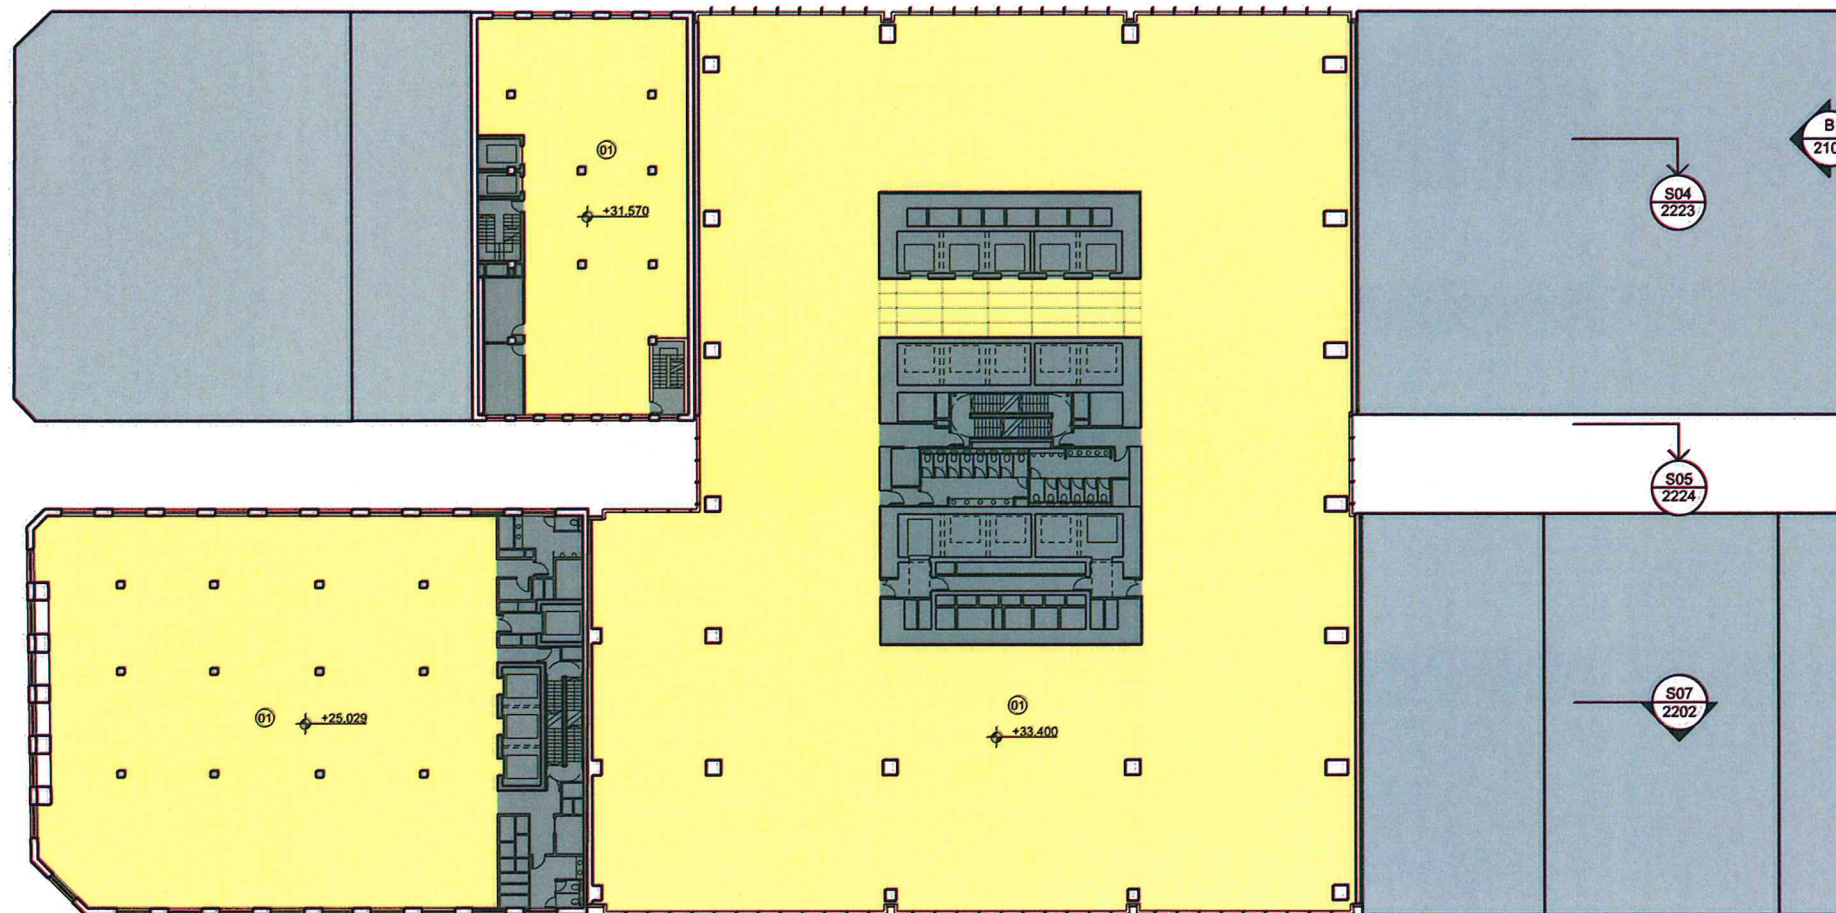

Issue	reason for issue	date	checked
Rev 00	Development Application Submission	19.03.2014	PS

Brookfield

Sovereign Wynyard Centre Pty Limited or its nominee
Level 22, 135 King Street
Sydney
NSW 2000
T +612 9322 82

architects
make + architectus™

Make London
13 Fitzroy Street
London
W1T 4BQ
T +44 20 7636 5151
info@makearchitects.com

Architectus Sydney
Level 3, 341 George Street
Sydney NSW 2000
T (61 2) 8252 8400
F (61 2) 8252 8600
sydney@architectus.com.au

ABN 11 006 489 448

project
One Carrington Street

drawing
Office Level 01
Shell House Level 03
285 George Street Level 04

scale
1 : 250

drawn
DA2011

paper size
A1

checked
MC/PS/IL

project no
m: 958 s: 120298.00

Rev 00





Sheet No. 18 of 70



INTERNATIONAL
QUALITY
MANAGEMENT SYSTEM
126 0001

Core / Stairs / Lifts / Toilets
Plant / Back of House
Office / Office Amenity

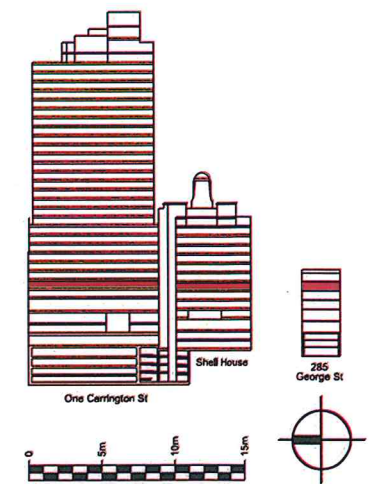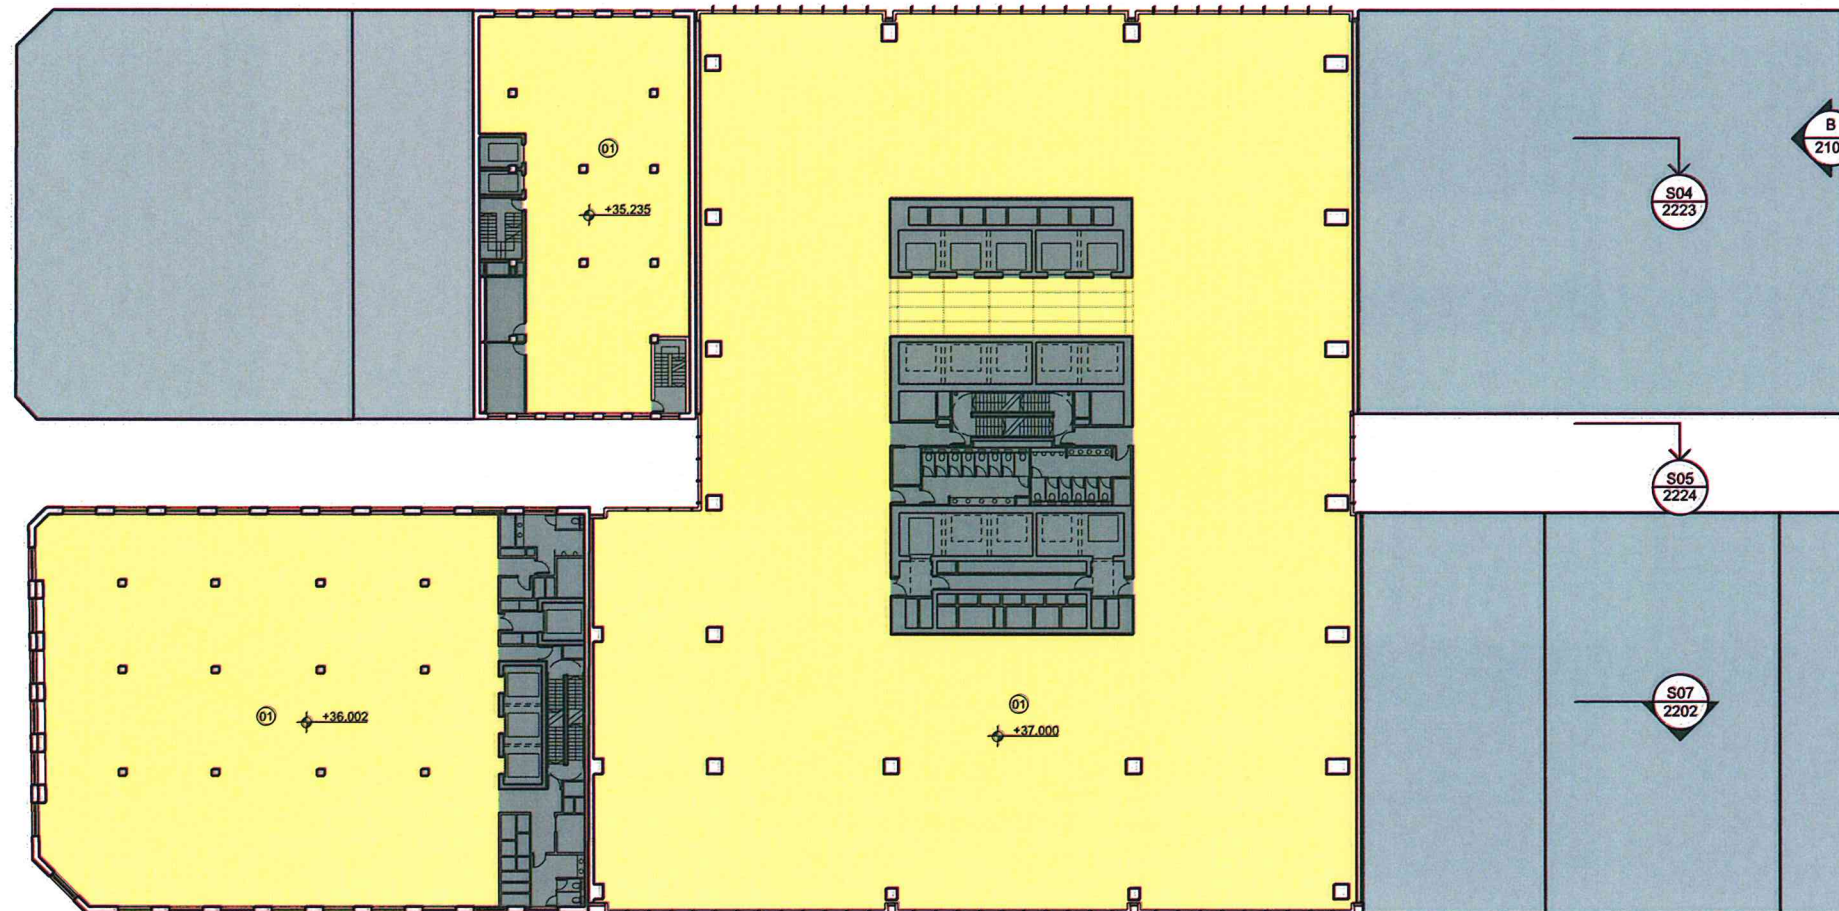[illegible]

Brookfield

Sovereign Wynyard Centre Pty Limited or its nominee
Level 22, 135 King Street
Sydney
NSW 2000
T +612 9322 82

architects
make + architectus™

Make London
13 Fitzroy Street
London
W1T 4BQ
T +44 20 7638 5151
info@makearchitects.com

Architectus Sydney
Level 3, 341 George Street
Sydney NSW 2000
T (61 2) 8252 8400
F (61 2) 8252 8600
sydney@architectus.com.au

ISBN 11 098 489 448

project **One Carrington Street**

drawing Office Level 02

Shell House Level 04
285 George Street Level 05

scale 1:250 status drawing no.

drawn DA2012

paper size **A1**

checked MC/PS/IL **Rev 00**
project no. 056 100000 00

m. 958 a. 120298.00



NSW GOVERNMENT
Planning

Issued under the Environmental Planning and Assessment Act 1979

Approved Application No... SSD 5824

granted on the... 25/09/2015

Signed... MR

Sheet No... 19 of 73

*architectus Sydney 2012



Architectus Sydney Pty Ltd is the owner of the copyright subsisting in these drawings, plans, designs and specifications. They must not be used, reproduced or copied, in whole or in part, nor may the information, ideas and concepts therein contained (which are confidential to Architectus Sydney Pty Ltd) be disclosed to any person without the prior written consent of that company.

Do not scale drawings. Verify all dimensions on site. Dimensions in millimetres unless otherwise stated. Levels are in meters above Australian Height Datum unless otherwise stated. All discrepancies to be notified in writing to Make+Architectus.



01: Office

Core / Stairs / Lifts / Toilets
Plant / Back of House
Office / Office Amenity

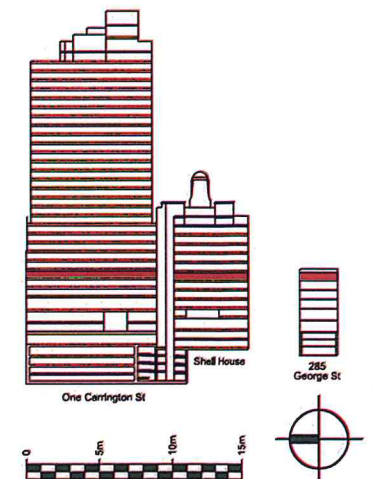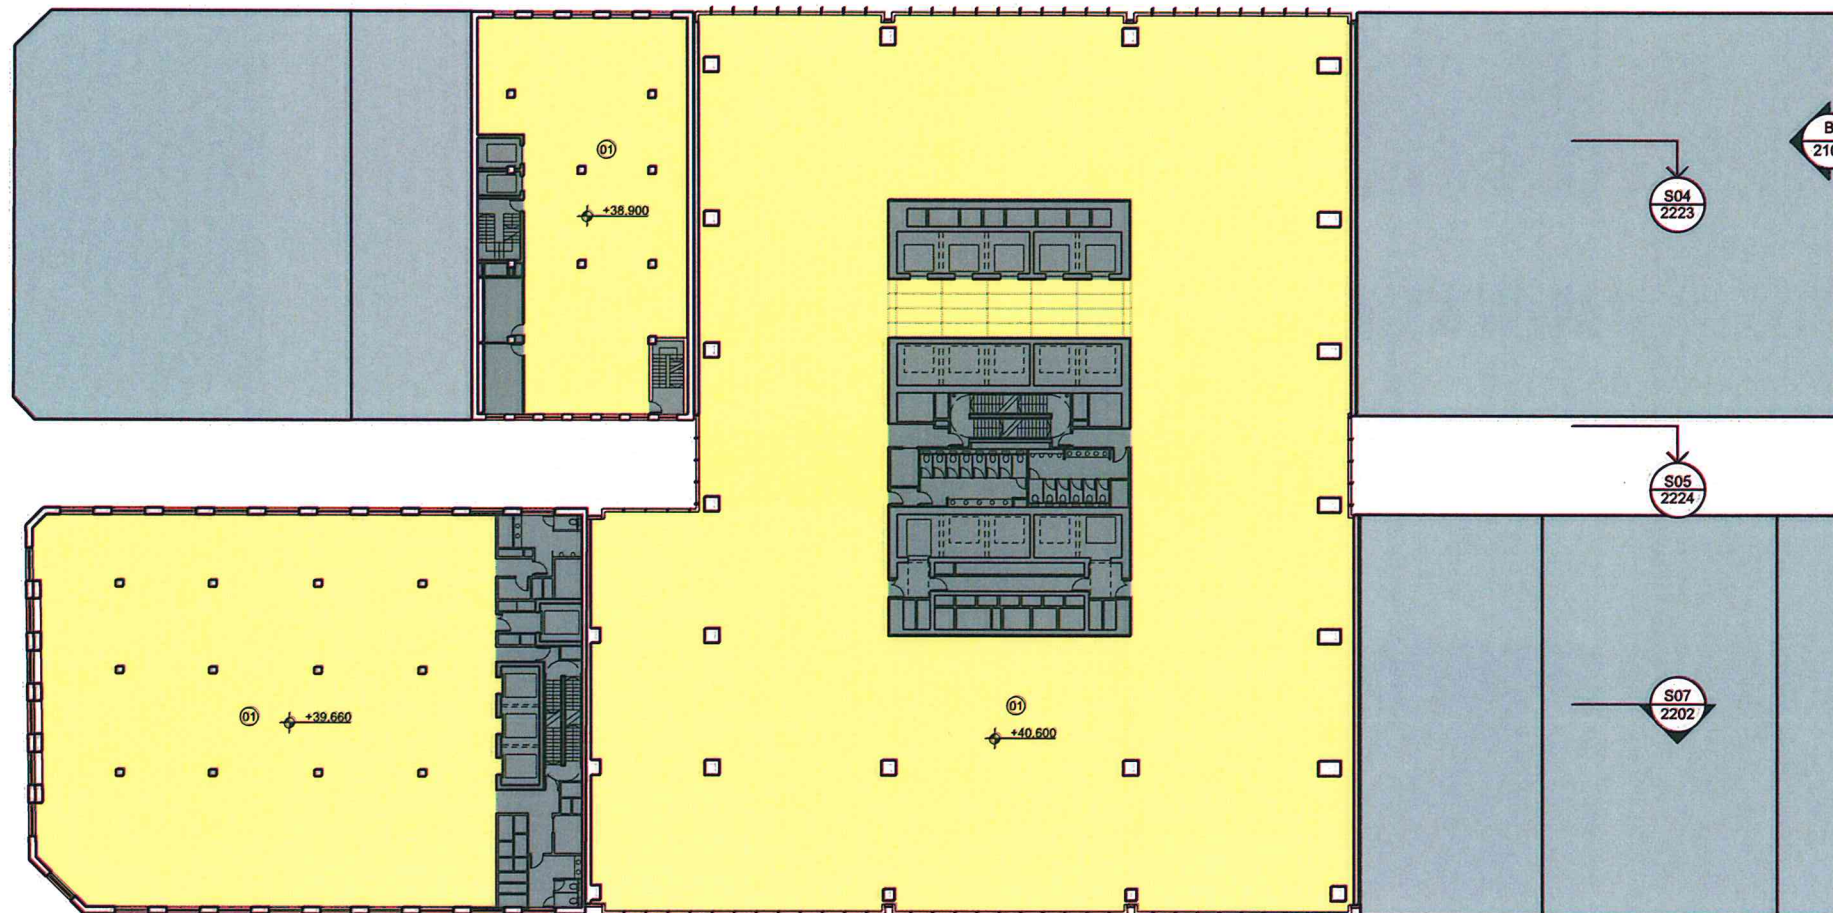

Issue	reason for issue	date	checked
Rev 00	Development Application Submission	19.03.2014	PS

Brookfield

Sovereign Wynyard Centre Pty Limited or its nominee
Level 22, 135 King Street
Sydney
NSW 2000
T +612 9322 82

make + architectus™

Make London
13 Fitzroy Street
London
W1T 4BQ
T +44 20 7638 5151
info@makearchitects.com

Architectus Sydney
Level 3, 341 George Street
Sydney NSW 2000
T (61 2) 8252 8400
F (61 2) 6252 8600
sydney@architectus.com.au

ABN 11 098 489 448

project **One Carrington Street**

drawing **Office Level 03**

Shell House Level 05

285 George Street Level 06

scale **1 : 250** status drawing no.

drawn **DA2013**

paper size **A1**

checked **MC/PS/IL** issue

project no **m: 958 ac: 120298.00** Rev 00

Issued under the Environmental Planning and Assessment Act 1979

Approved Application No. SSD 5824

granted on the 25/09/2015

Signed.....*PR*.....

Sheet No. 20 of 73

©architectus Sydney 2012




Architectus Sydney Plc Ltd is the owner of the copyright subsisting in these drawings, plans, designs and specifications. They must not be used, reproduced or copied, in whole or in part, nor may the information, ideas and concepts therein contained (which are confidential to Architectus Sydney Plc Ltd) be disclosed to any person without the prior written consent of that company.

Do not scale drawings. Verify all dimensions on site.
Dimensions in millimetres unless otherwise stated.
Levels are in meters above Australian Height Datum
unless otherwise stated. All discrepancies to be
notified in writing to Make+Architectus.



01: Office
02: External terrace
03: Plant / Services
04: Existing Roof Projection
05: Lift motor room
06: Refer to Landscape
drawings for layout

 Core / Stairs / Lifts / Toilets
 Plant / Back of House
 Office / Office Amenity
 Accessible Terrace

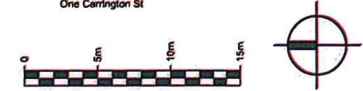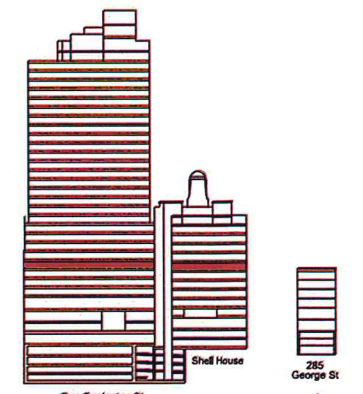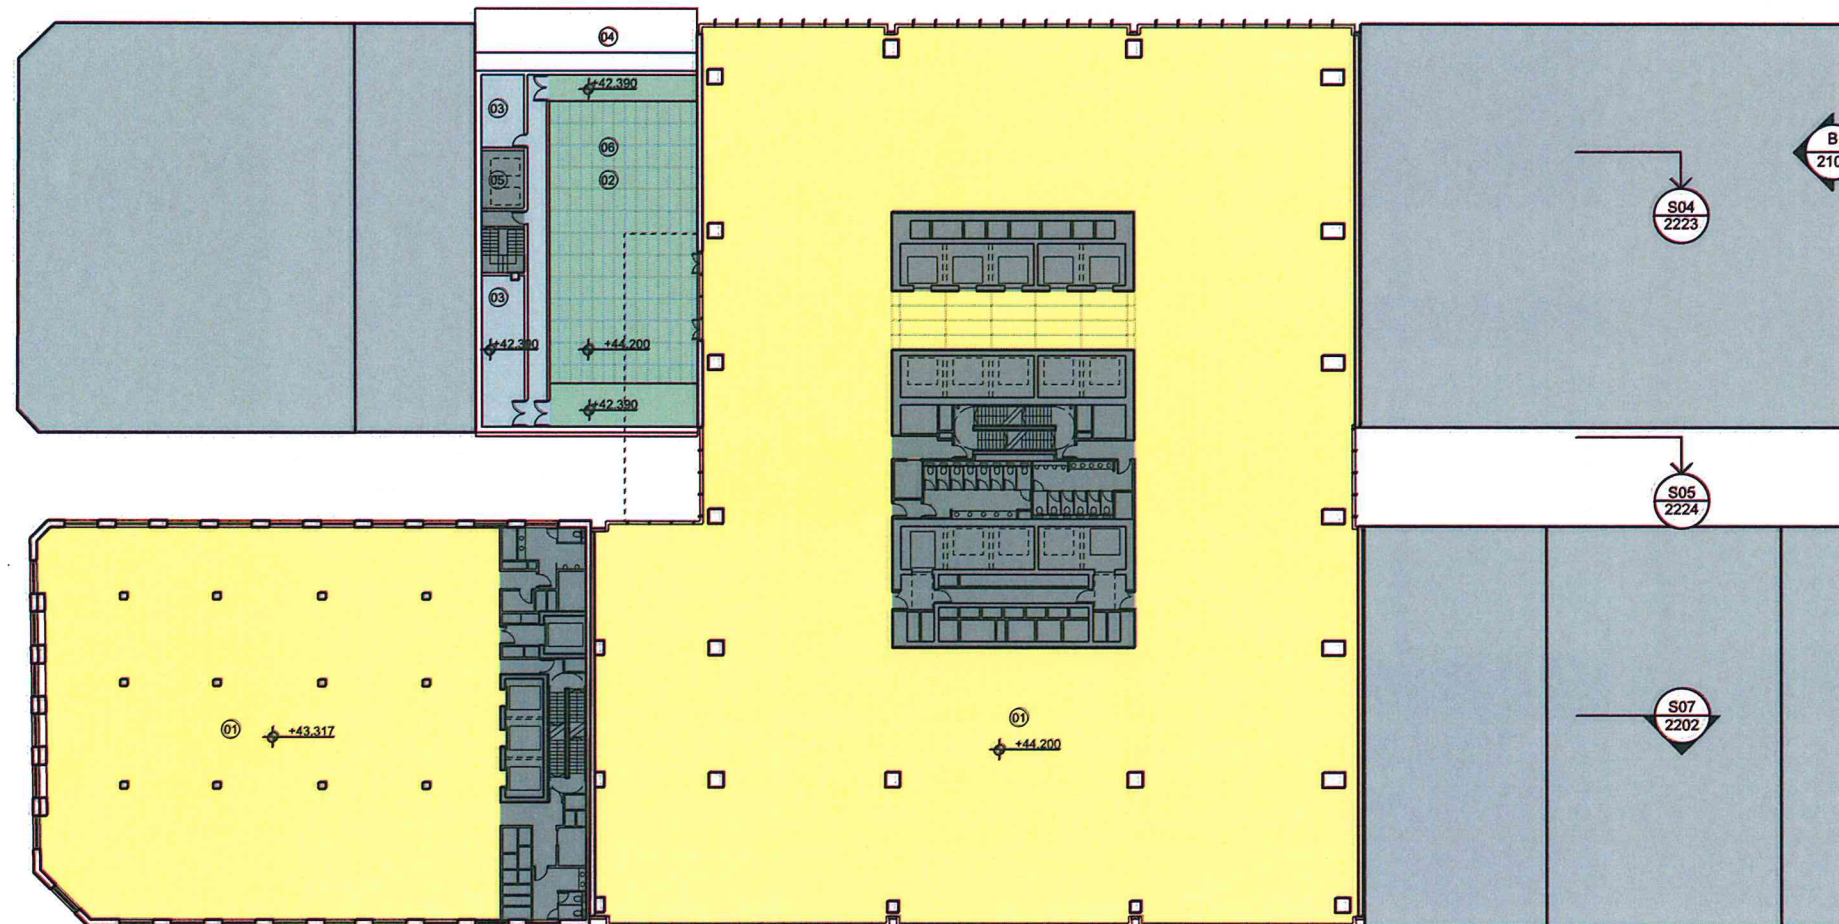[illegible]

Brookfield

Sovereign Wynyard Centre Pty Limited or its nominee
Level 22, 135 King Street
Sydney
NSW 2000
T +612 9322 82

architects
make + architectus™

Make London
13 Fitzroy Street
London
W1T 4BQ
T +44 20 7636 5151
info@makearchitects.com

Architectus Sydney
Level 3, 341 George Street
Sydney NSW 2000
T (61 2) 8252 8400
F (61 2) 8252 8600
sydney@architectus.com.au

ABN 11 098 489 448

project **One Carrington Street**

drawing

Shell House Level 06

scale 1 : 250 status drawing no.

drawn DA2014

paper size **A1**

checked MC/PS/L issue

Rev 00



NSW GOVERNMENT
Planning

Issued under the Environmental Planning and Assessment Act 1979

Approved Application No. SSD 5824

granted on the 25/09/2015

Signed HR

Sheet No. 21 of 73

*architectus Sydney 2012



Architectus Sydney Pty Ltd is the owner of the copyright subsisting in these drawings, plans, designs and specifications. They must not be used, reproduced or copied, in whole or in part, nor may the information, ideas and concepts therein contained (which are confidential to Architectus Sydney Pty Ltd) be disclosed to any person without the prior written consent of that company.

Do not scale drawings. Verify all dimensions on site. Dimensions in millimetres unless otherwise stated. Levels are in meters above Australian Height Datum unless otherwise stated. All discrepancies to be notified in writing to Make+Architectus.



01: Office
02: Existing Roof Projection

Core / Stairs / Lifts / Toilets
Plant / Back of House
Office / Office Amenity

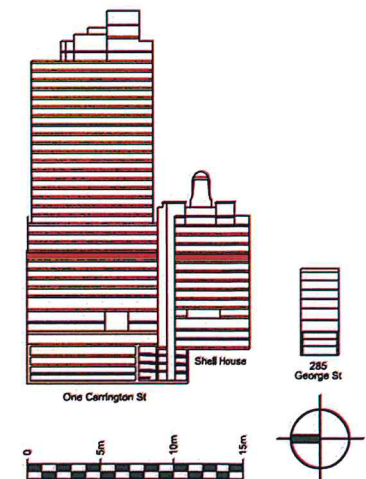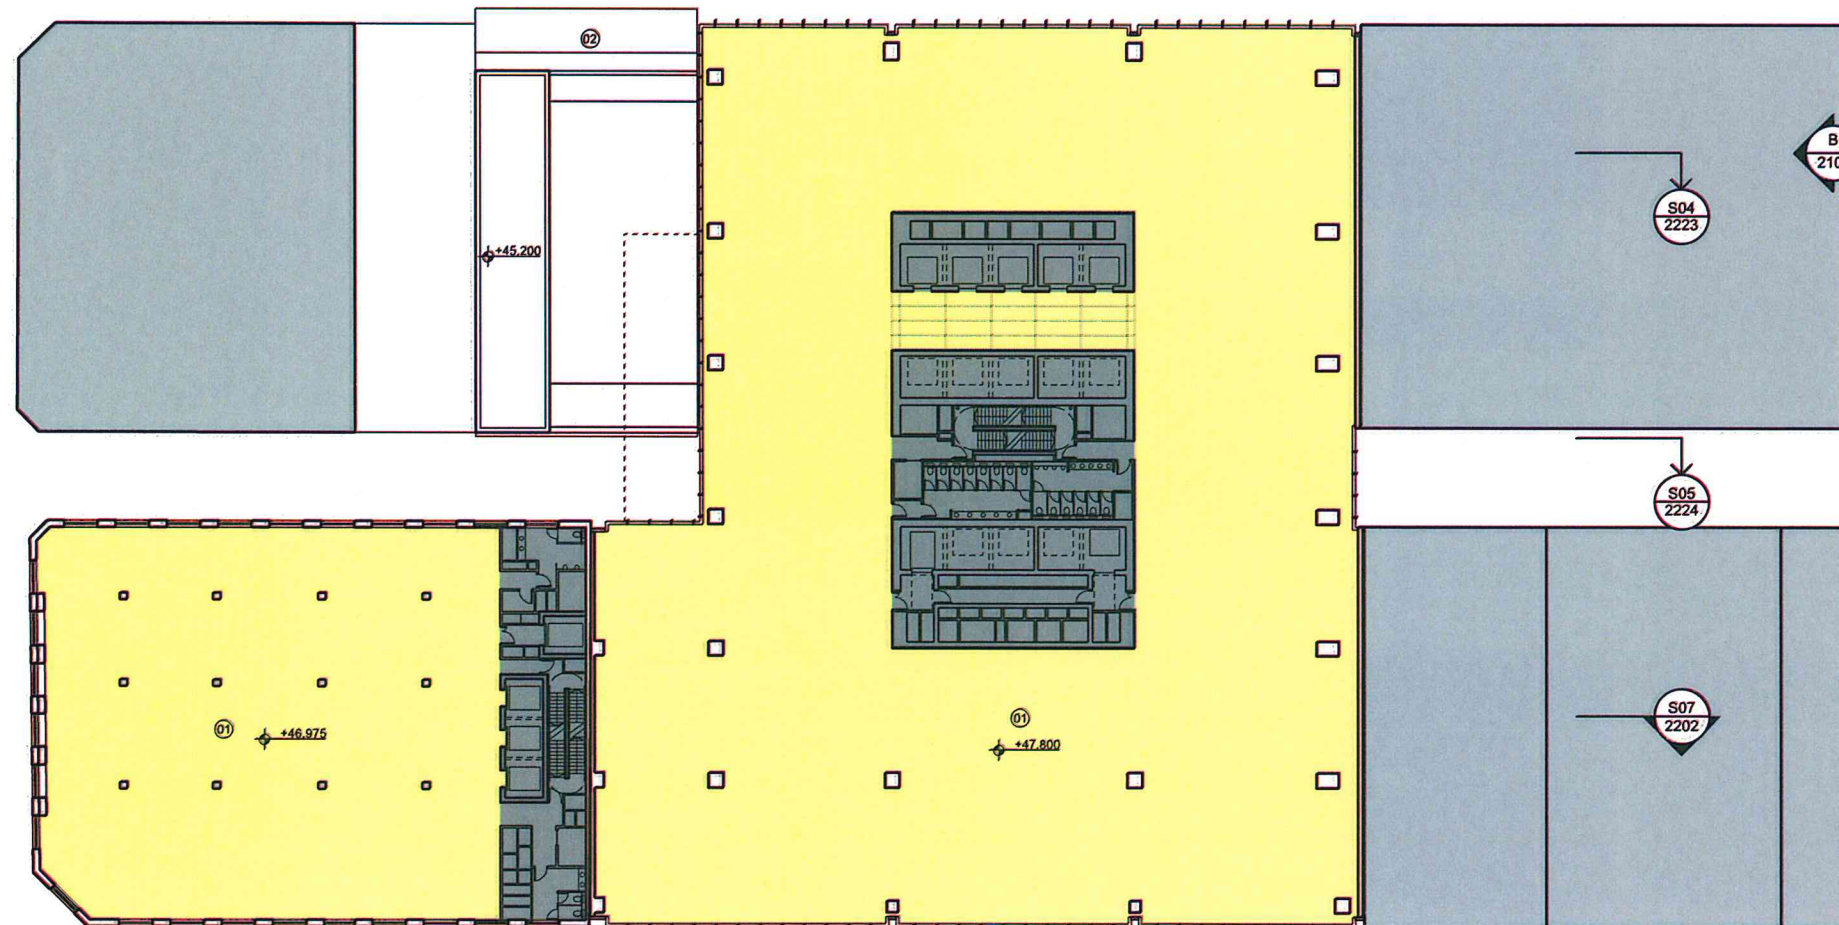

Issue	reason for issue	date	checked
Rev 00	Development Application Submission	19.03.2014	PS

Brookfield

Sovereign Wymard Centre Pty Limited or its nominee
Level 22, 135 King Street
Sydney
NSW 2000
T +612 9322 82

architects
make + architectus™

Make London
13 Fitzroy Street
London
W1T 4BQ
T +44 20 7636 5151
info@makearchitects.com

Architectus Sydney
Level 3, 341 George Street
Sydney NSW 2000
T (61 2) 8252 8400
F (61 2) 8252 8600
sydney@architectus.com.au

ABN 11 008 480 448

project
One Carrington Street

drawing
Office Level 05
Shell House Level 07

scale
1 : 250

status
drawing no.
DA2015

paper size
A1

checked
MC/PS/IL

project no
m: 958 a: 120298.00

Issue
Rev 00