

architectus



Architectus Group Pty Ltd is the owner of the copyright subsisting in these drawings, plans, designs and specifications. They must not be used, reproduced or copied, in whole or in part, nor may the information, ideas and concepts therein contained (which are confidential to Architectus Group Pty Ltd) be disclosed to any person without the prior written consent of that company.

Do not scale drawings. Verify all dimensions on site. Dimensions in millimetres unless otherwise stated. Levels are in metres above Australian Height Datum unless otherwise stated. All discrepancies to be notified in writing to Make+Architectus.



--- Site Boundary
 --- Wynyard Lane Easement

- 01: Triple height space
 - 02: Retail
 - 03: Retail below
 - 04: Plant / Services
 - 05: Loading Dock Below
 - 06: Access to Wynyard Lane
 - 07: Office Lobby below
 - 08: Retail Goods Lifts
 - 09: Existing Wynyard Park car park
 - 10: Goods Lifts
 - 11: Waste
 - 12: Refer to public domain drawings
 - 13: Existing retail
 - 14: Structural Transfer
 - 15: Retail Passenger Lifts to Pavilions
 - 16: Raised Dock
- Wynyard and Carrington Link
 - Retail
 - Circulation
 - Core / Stairs / Lifts / Toilets
 - Plant / Back of House

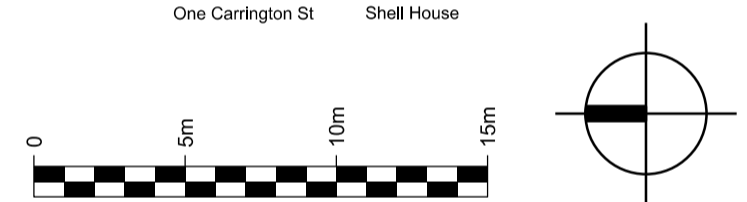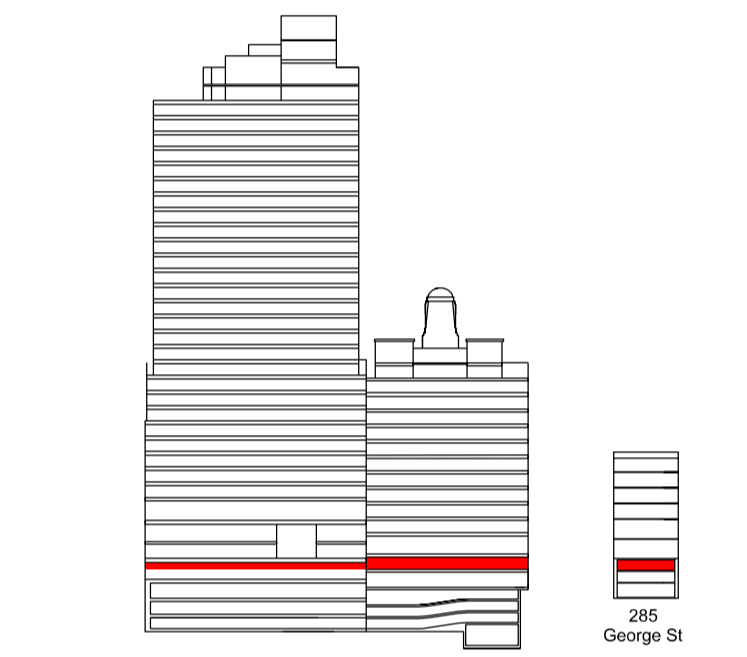

Issue	reason for issue	date	checked
Rev 00	Development Application Submission	19.03.14	PS
Rev 01	Issued for TfNSW Landowners Consent	28.08.15	PS
Rev 02	S96 Issue	25.09.15	PS
Rev 03	S96 Issue Update	16.03.16	SL

Brookfield

Sovereign Wynyard Centre Pty Limited or its nominee
 Level 22, 135 King Street
 Sydney
 NSW 2000
 T +612 9322 82

architects **make + architectus**™

Make
 32 Cleveland Street
 London
 W1T 4JY
 T +44 (0)20 7636 5151
 info@makearchitects.com
 www.makearchitects.com

Architectus Sydney
 Level 18 MLC Centre
 19 Martin Place
 Sydney NSW 2000
 T (61 2) 8252 8400
 F (61 2) 8252 8600
 sydney@architectus.com.au
 ABN 11 098 488 448

project **Wynyard Place**

drawing **Wynyard Lane Level**
 Shell House Margaret Street Level
 285 George Street Mezzanine Level

scale 1 : 250 status drawing no.
 drawn **DA2007**
 paper size A1
 checked PS/JL issue
 project no m: 958 a: 120298.00 **Rev 03**