



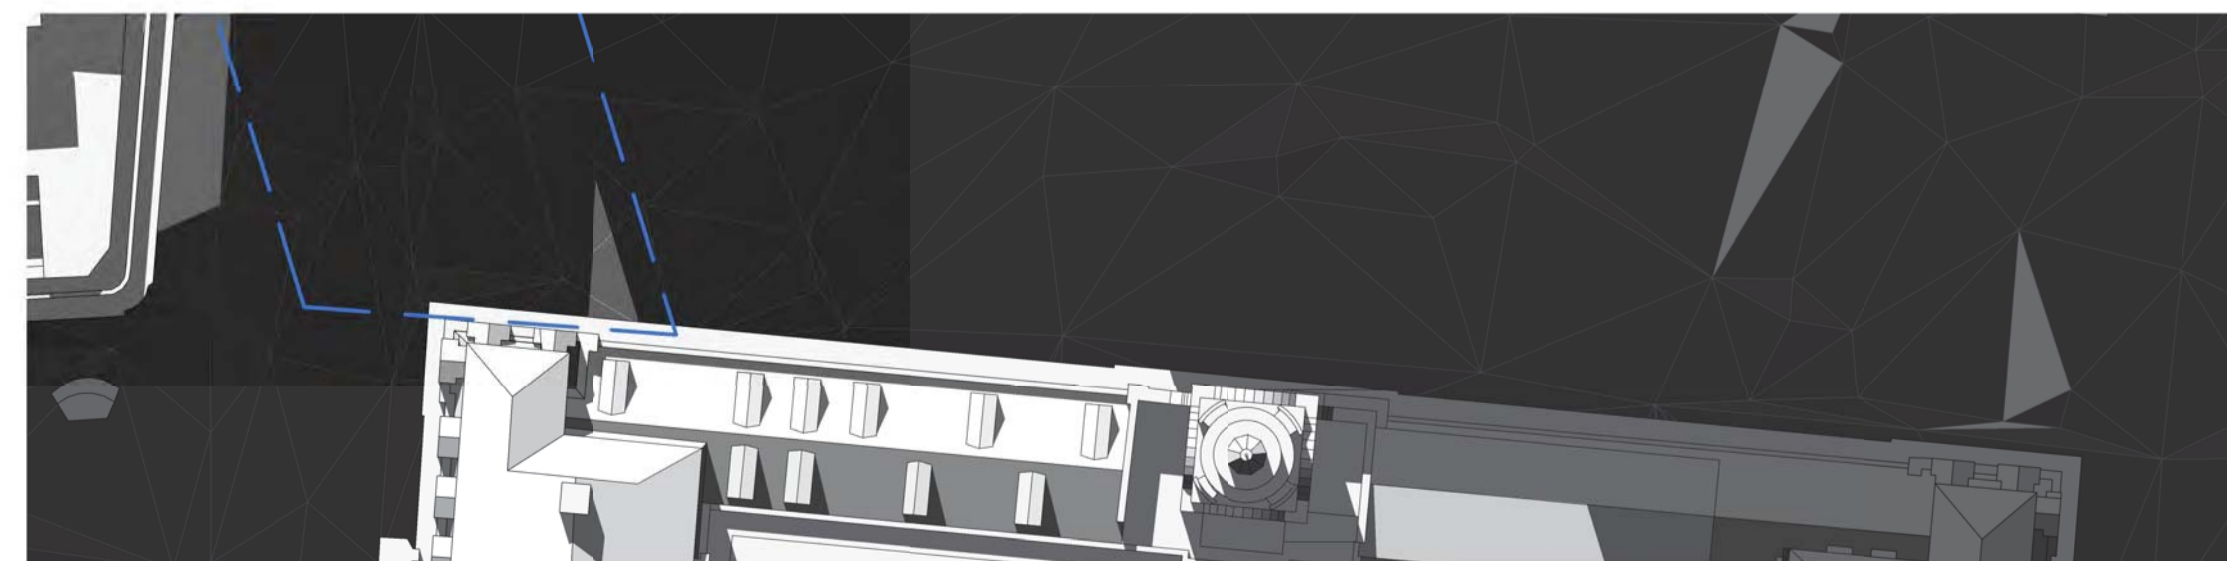

1 DA - 21 June 1300 - Existing
Scale: 1 : 1000

2 DA - 21 June 1300 - Proposed
Scale: 1 : 1000

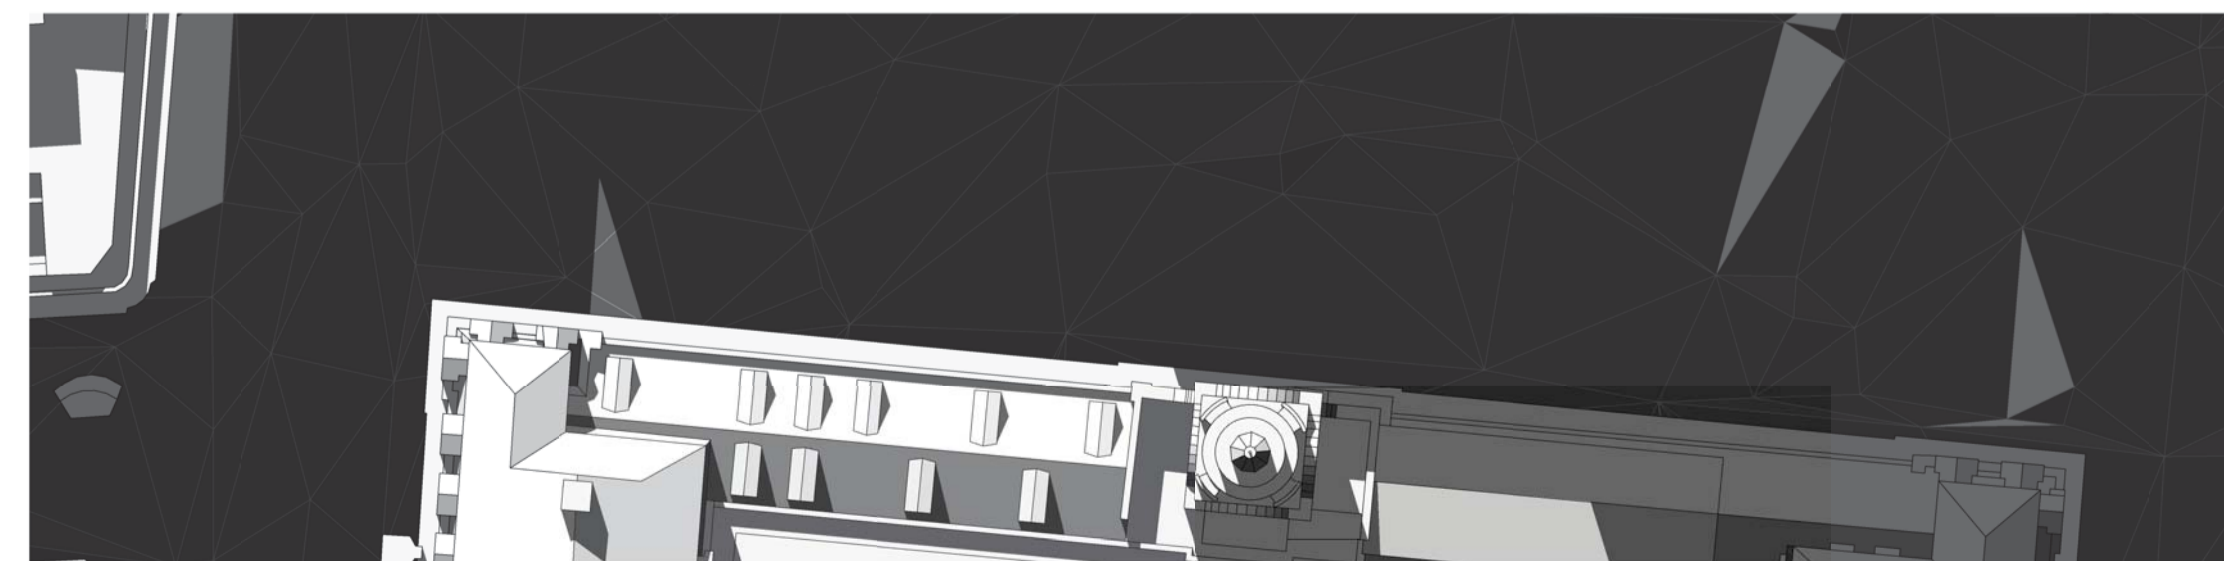


3 DA - 21 June 1300 - Existing - Detail - Ground Level
Scale: 1 : 500

4 DA - 21 June 1300 - Proposed - Detail - Ground Level
Scale: 1 : 500



LEGEND:

CONCEPT ENVELOPE
 SHADOW

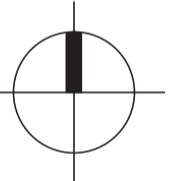

issue	reason for issue	date	checked
Rev 00	Development Application Submission	17.03.2014	MC
Rev 01	Revised DA - Shadow Studies	02.09.2014	MC
Rev 02	S96 Issue	25.09.2015	RO

Brookfield

Sovereign Wynnard Centre Pty Limited or its nominee
Level 22, 135 King Street
Sydney
NSW 2000
T +612 9322 82

make + architectus™


Make London
32 Cleveland Street
London
W1T 4JY
T +44 (0)20 7636 6151
info@makearchitects.com
www.makearchitects.com

Architectus Sydney
Level 18 MLC Centre
19 Martin Place
Sydney NSW 2000
T (61 2) 8252 8400
F (61 2) 8252 8600
sydney@architectus.com.au
ABN 11 098 489 448


project **One Carrington**

drawing **Shadow Studies - 21 June 1300**

scale	As indicated	status	drawing no.
drawn	D.Wright		DA7045
paper size	A1		
checked	RO	issue	Rev 02
project no	m: 958 a: 120298.00		

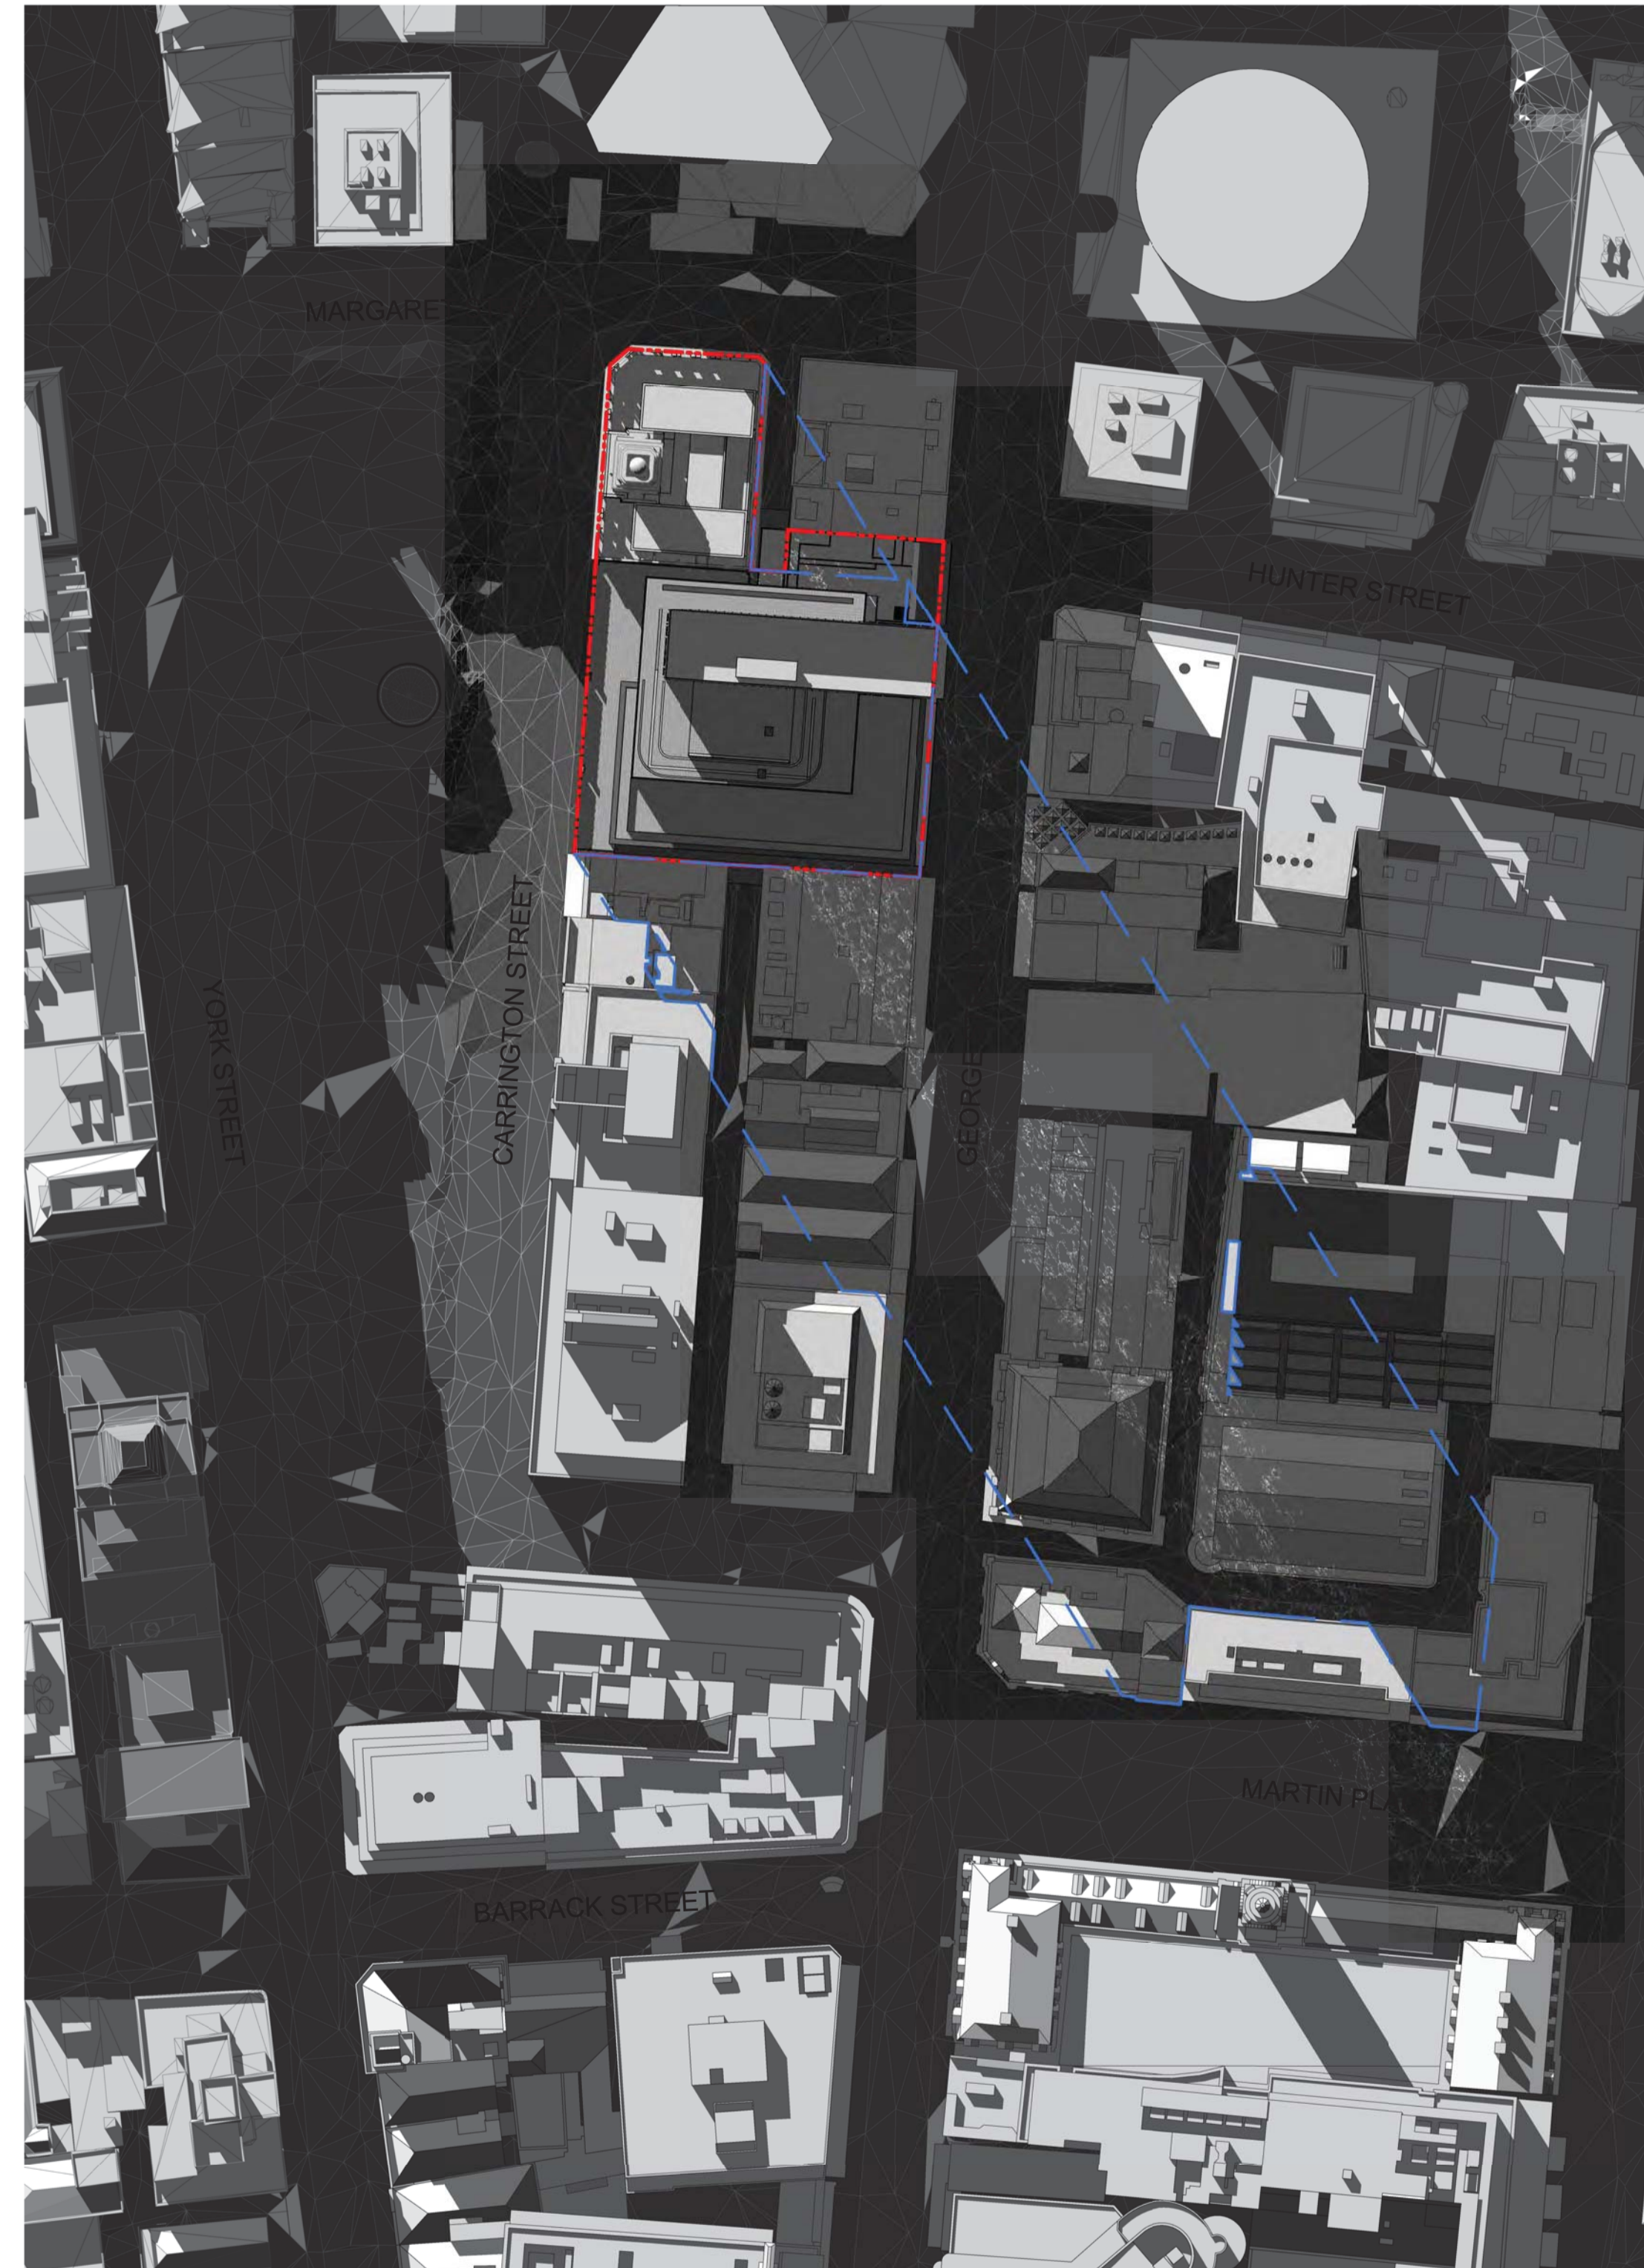

LEGEND:

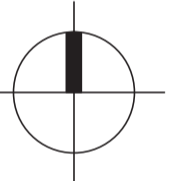

issue	reason for issue	date	checked
Rev 00	Development Application Submission	17.03.2014	MC
Rev 01	Revised DA - Shadow Studies	02.09.2014	MC
Rev 02	S96 Issue	25.09.2015	RO

Brookfield

Sovereign Wynyard Centre Pty Limited or its nominee
Level 22, 135 King Street
Sydney
NSW 2000
T +612 9322 82

make + architectus™

Make London
32 Cleveland Street
London
W1T 4JY
T +44 (0)20 7636 6151
info@makearchitectus.com
www.makearchitectus.com

Architectus Sydney
Level 18 MLC Centre
19 Martin Place
Sydney NSW 2000
T (61 2) 8252 8400
F (61 2) 8252 8600
sydney@architectus.com.au
ABN 11 058 489 448


project **One Carrington**

drawing **Shadow Studies - 21 June 1400**

scale	1 : 1000	status	drawing no.
drawn	D.Wright		DA7046
paper size	A1		
checked	RO	issue	Rev 02
project no	m: 958 a: 120298.00		


1 DA - 21 June 1400 - Existing
Scale: 1 : 1000

2 DA - 21 June 1400 - Proposed
Scale: 1 : 1000

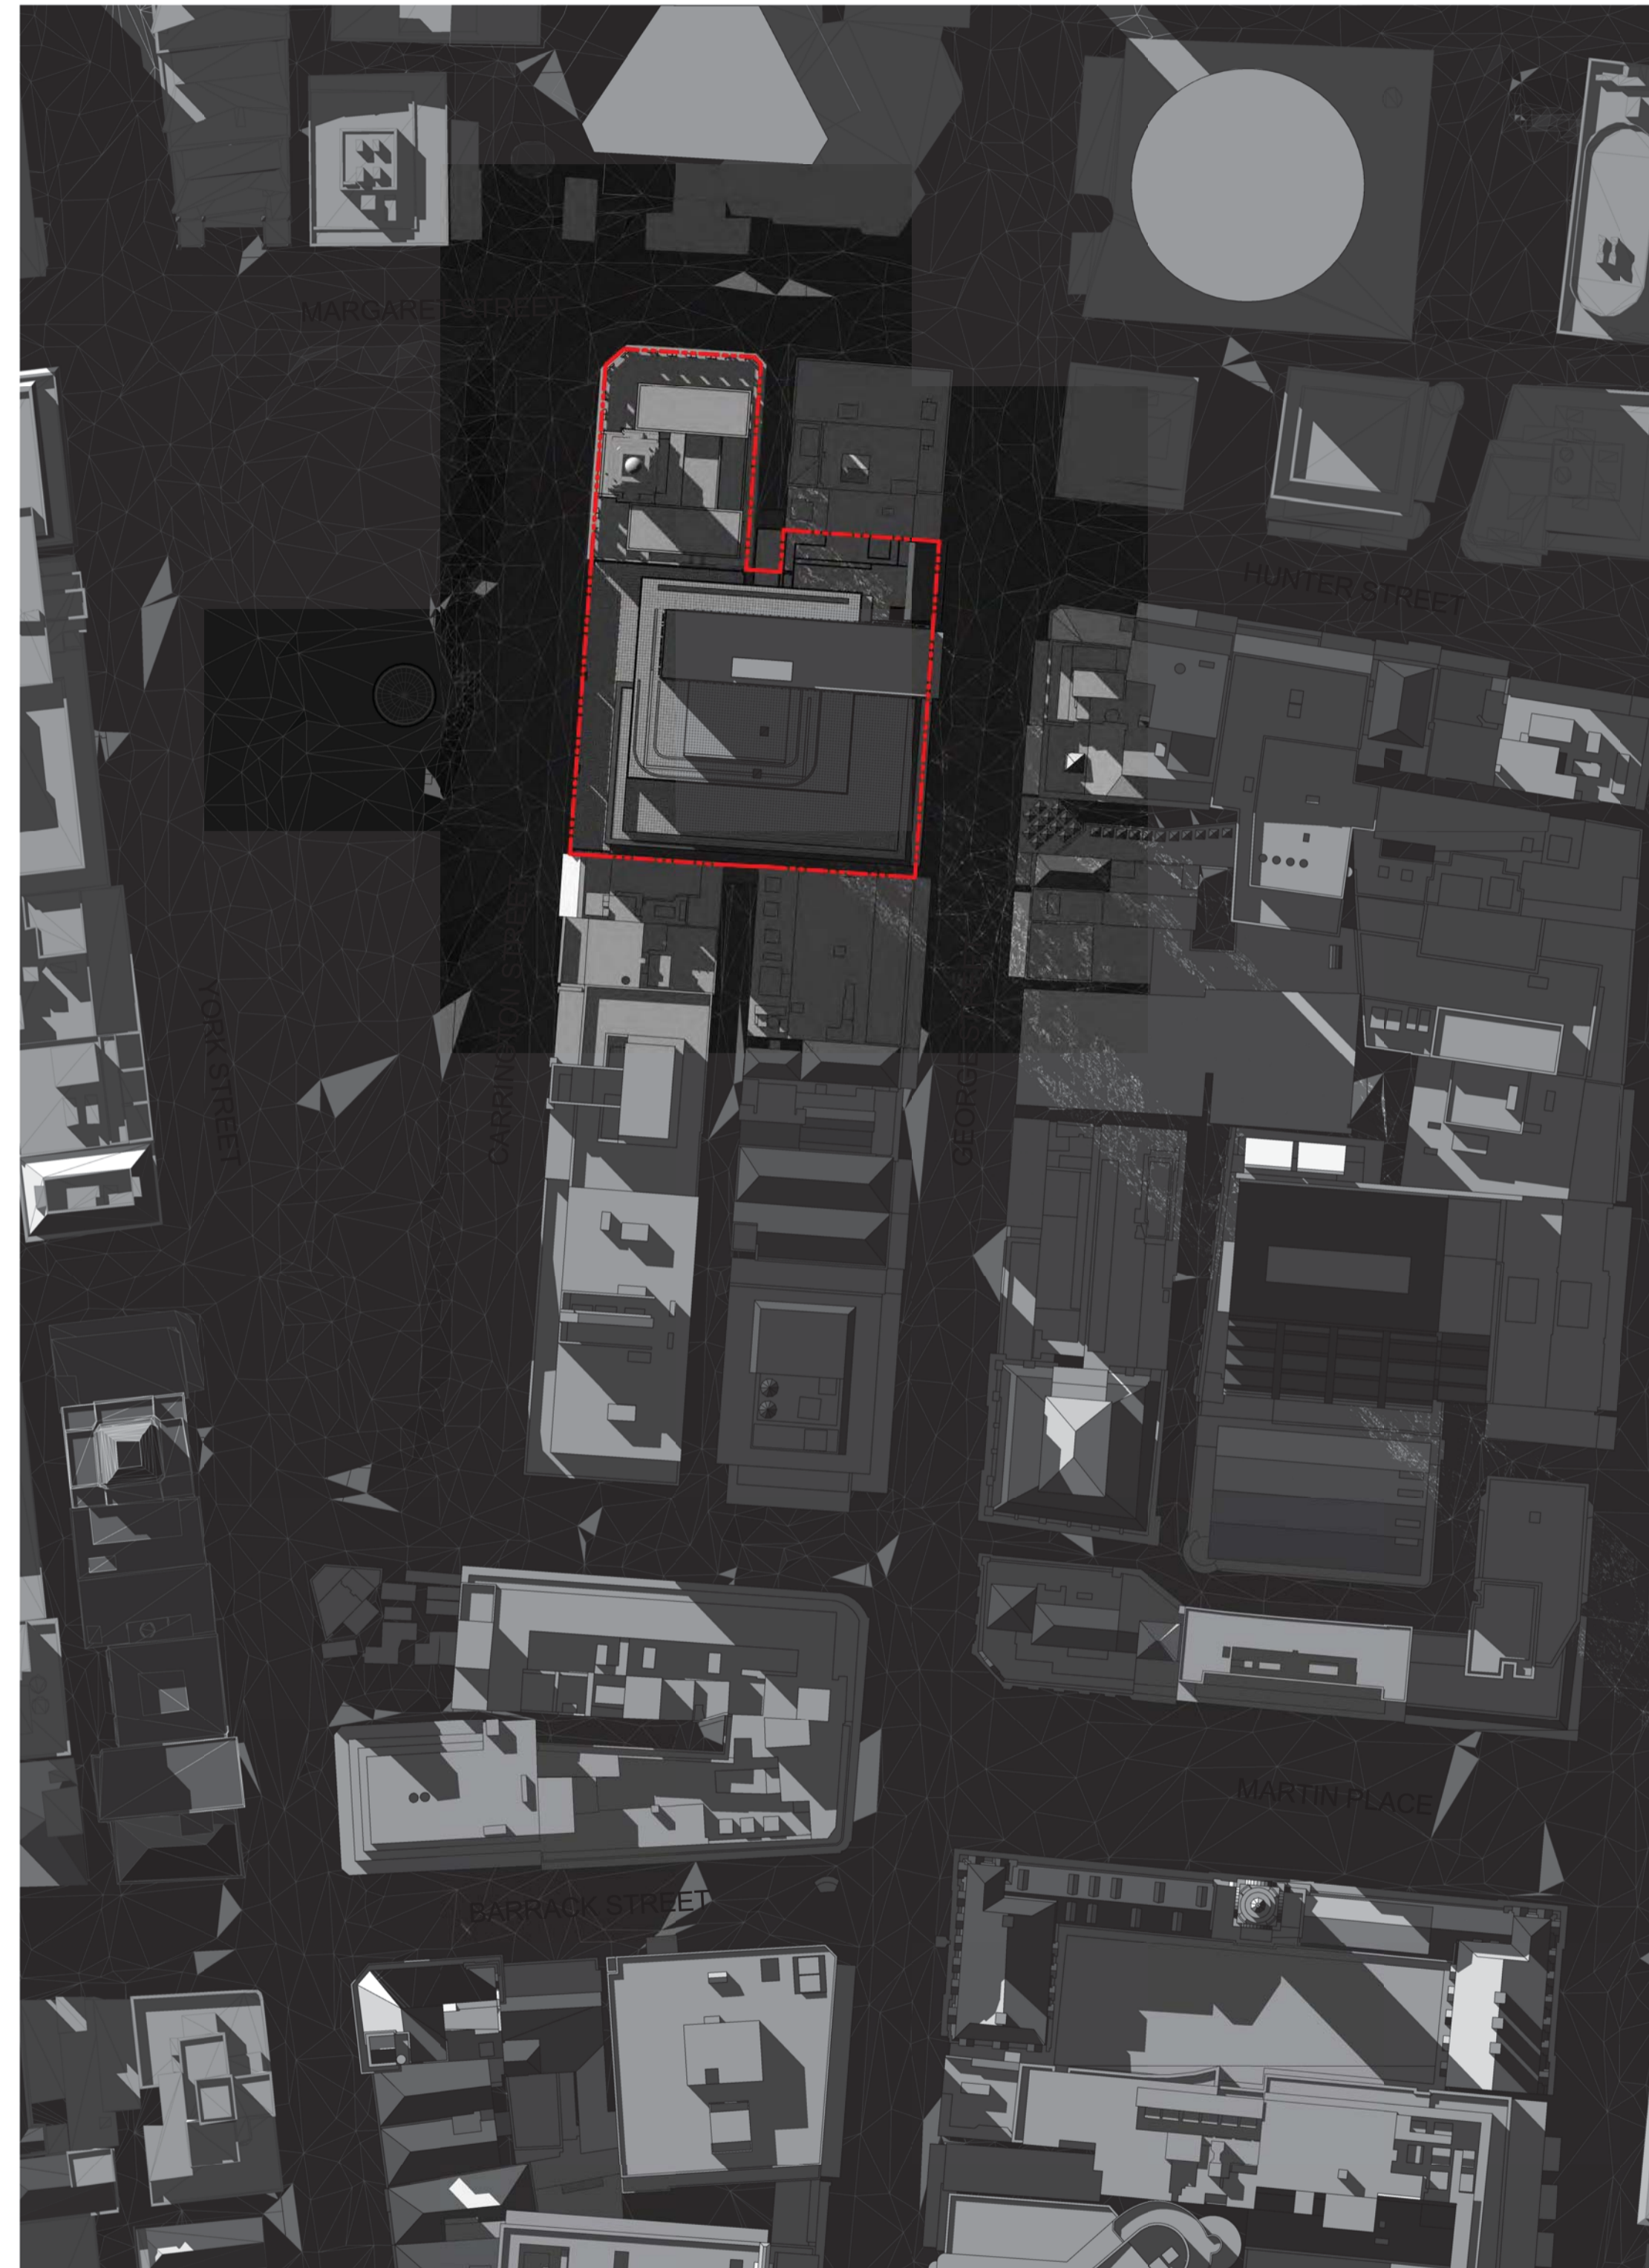

1 DA - 21 June 1500 - Existing
Scale: 1 : 1000

2 DA - 21 June 1500 - Proposed
Scale: 1 : 1000

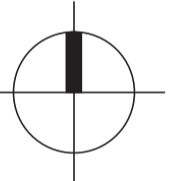

issue	reason for issue	date	checked
Rev 00	Development Application Submission	17.03.2014	MC
Rev 01	Revised DA - Shadow Studies	02.09.2014	MC
Rev 02	S96 Issue	25.09.2015	RO

Brookfield

Sovereign Wynnard Centre Pty Limited or its nominee
Level 22, 135 King Street
Sydney
NSW 2000
T +612 9322 82

make + architectus™



Make London
32 Cleveland Street
London
W1T 4JY
T +44 (0)20 7636 6151
info@makearchitectus.com
www.makearchitectus.com

Architectus Sydney
Level 18 MLC Centre
19 Martin Place
Sydney NSW 2000
T (61 2) 8252 8400
F (61 2) 8252 8600
sydney@architectus.com.au
ABN 11 098 489 448

project **One Carrington**


drawing **Shadow Studies - 21 June 1500**

scale	1 : 1000	status	drawing no.
drawn	D.Wright		DA7047
paper size	A1		
checked	RO	issue	Rev 02
project no	m: 958 a: 120298.00		

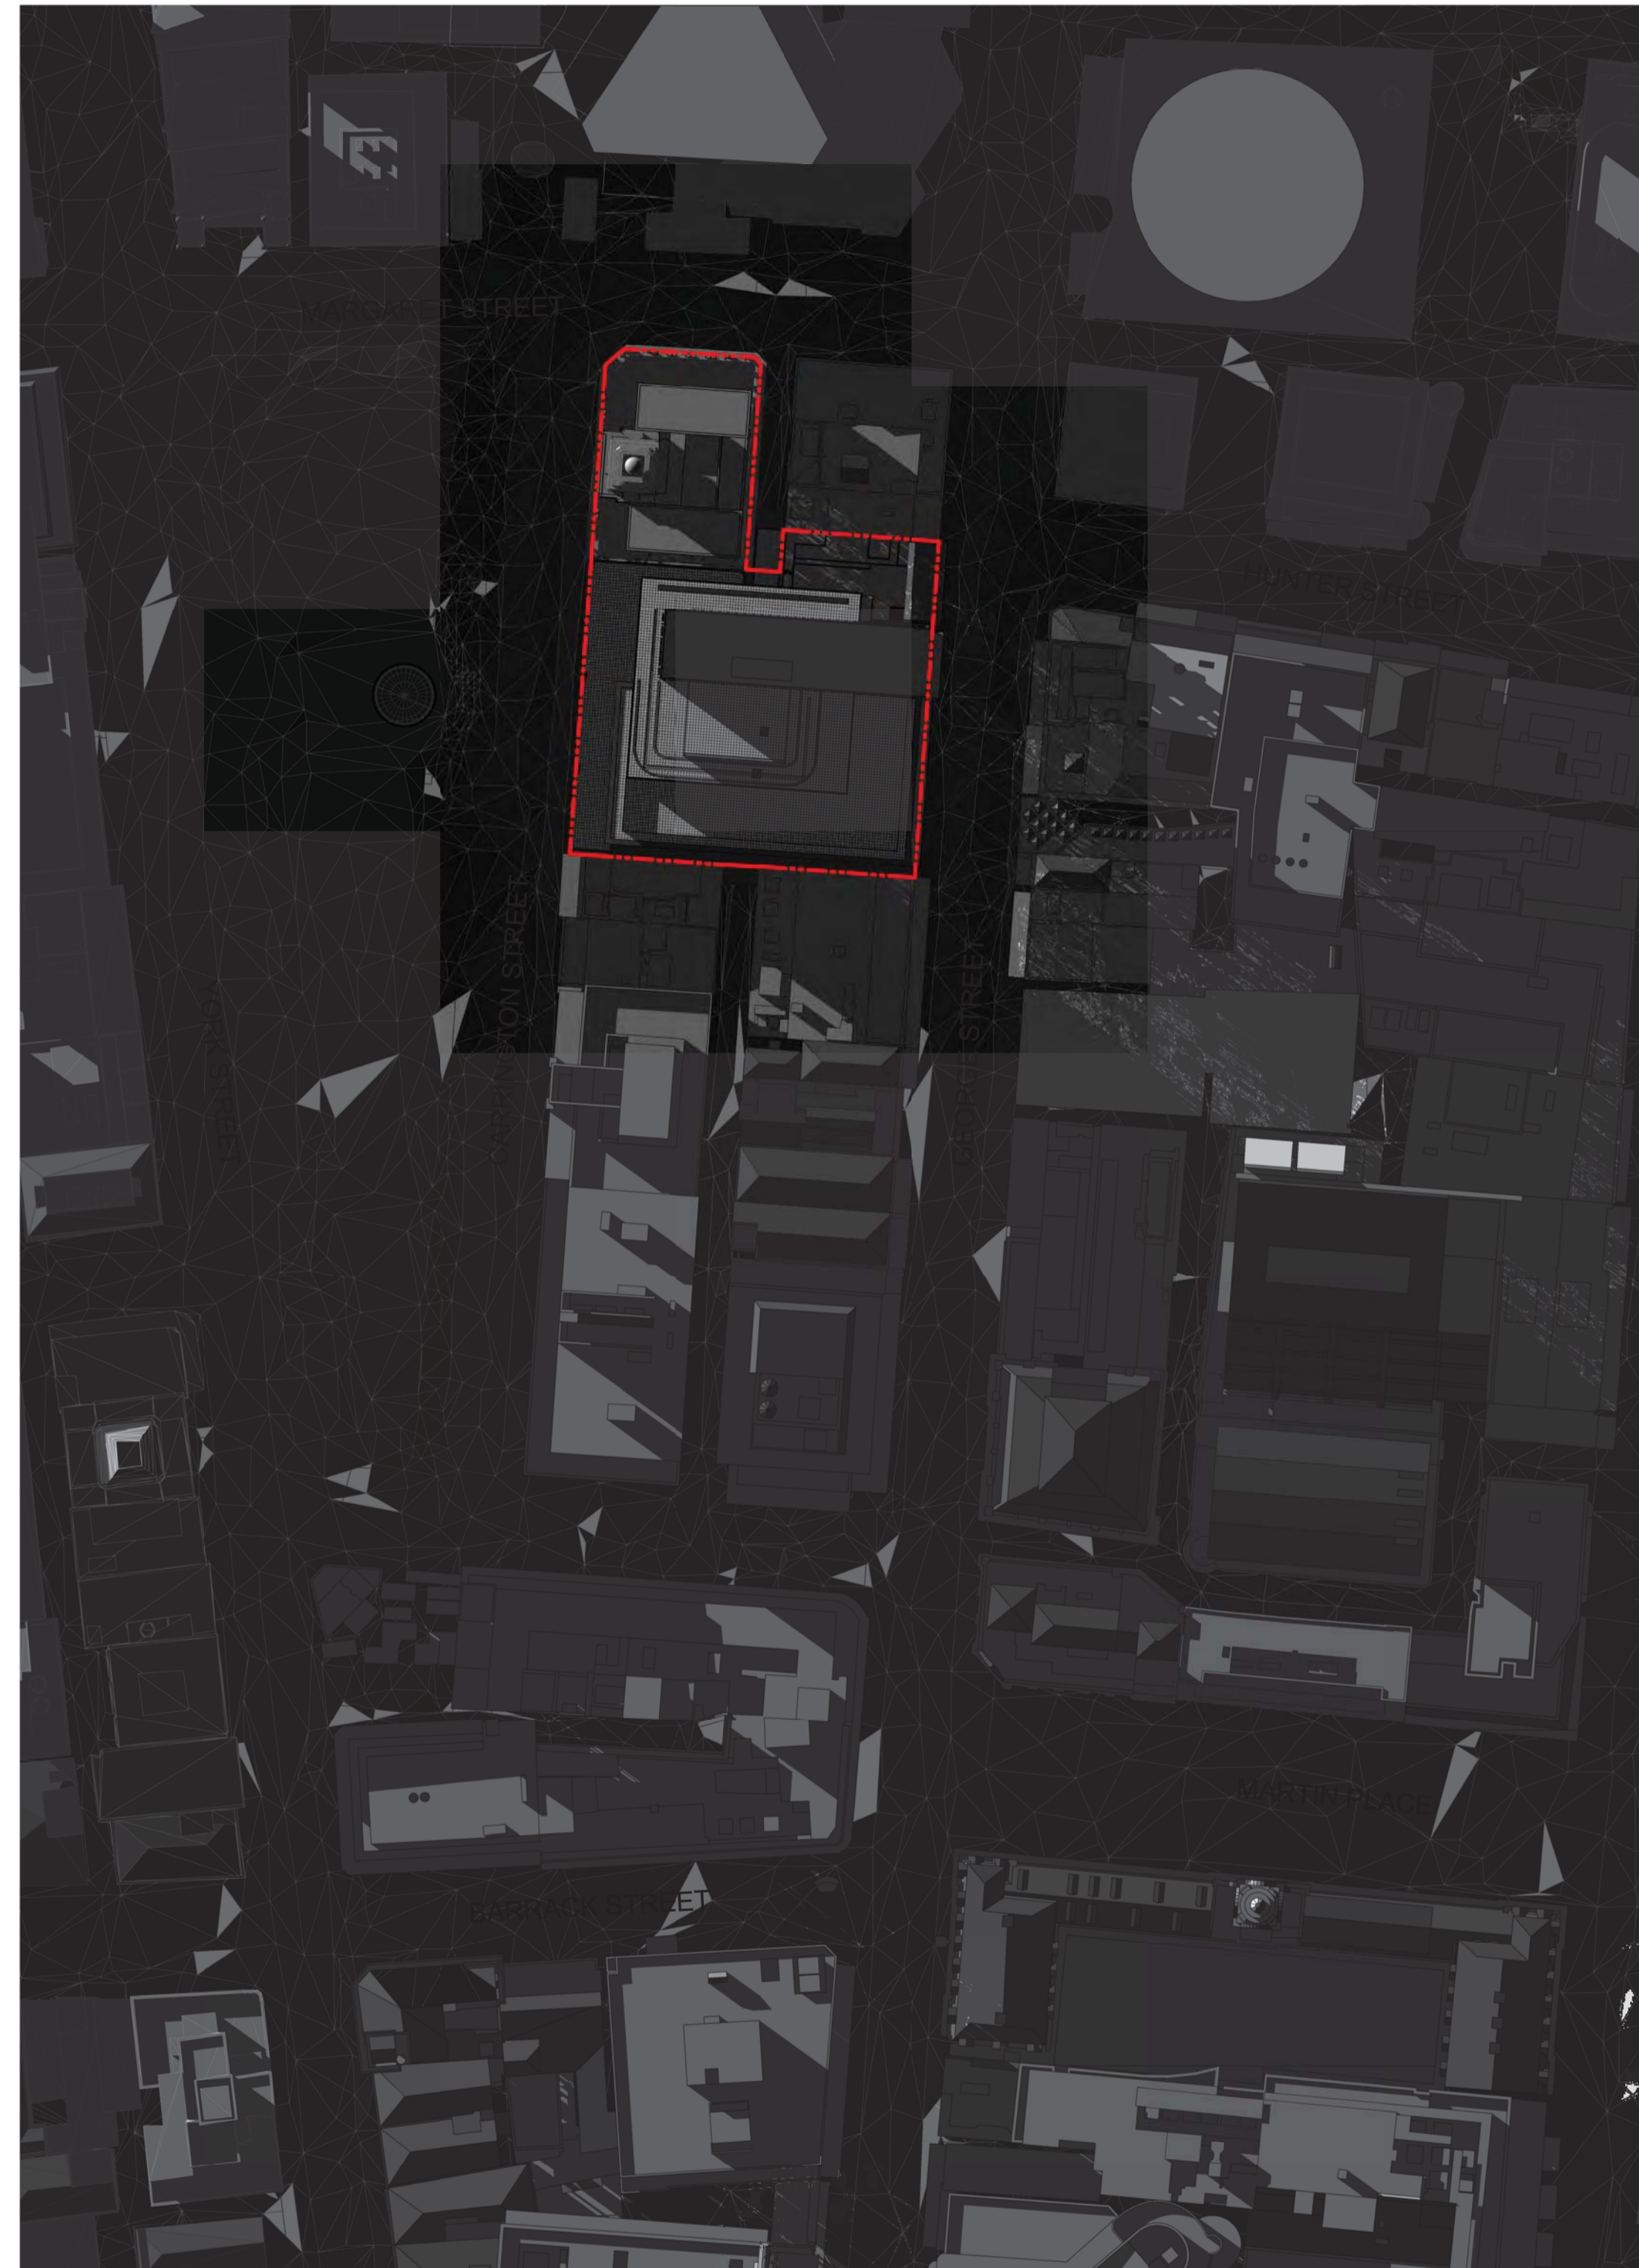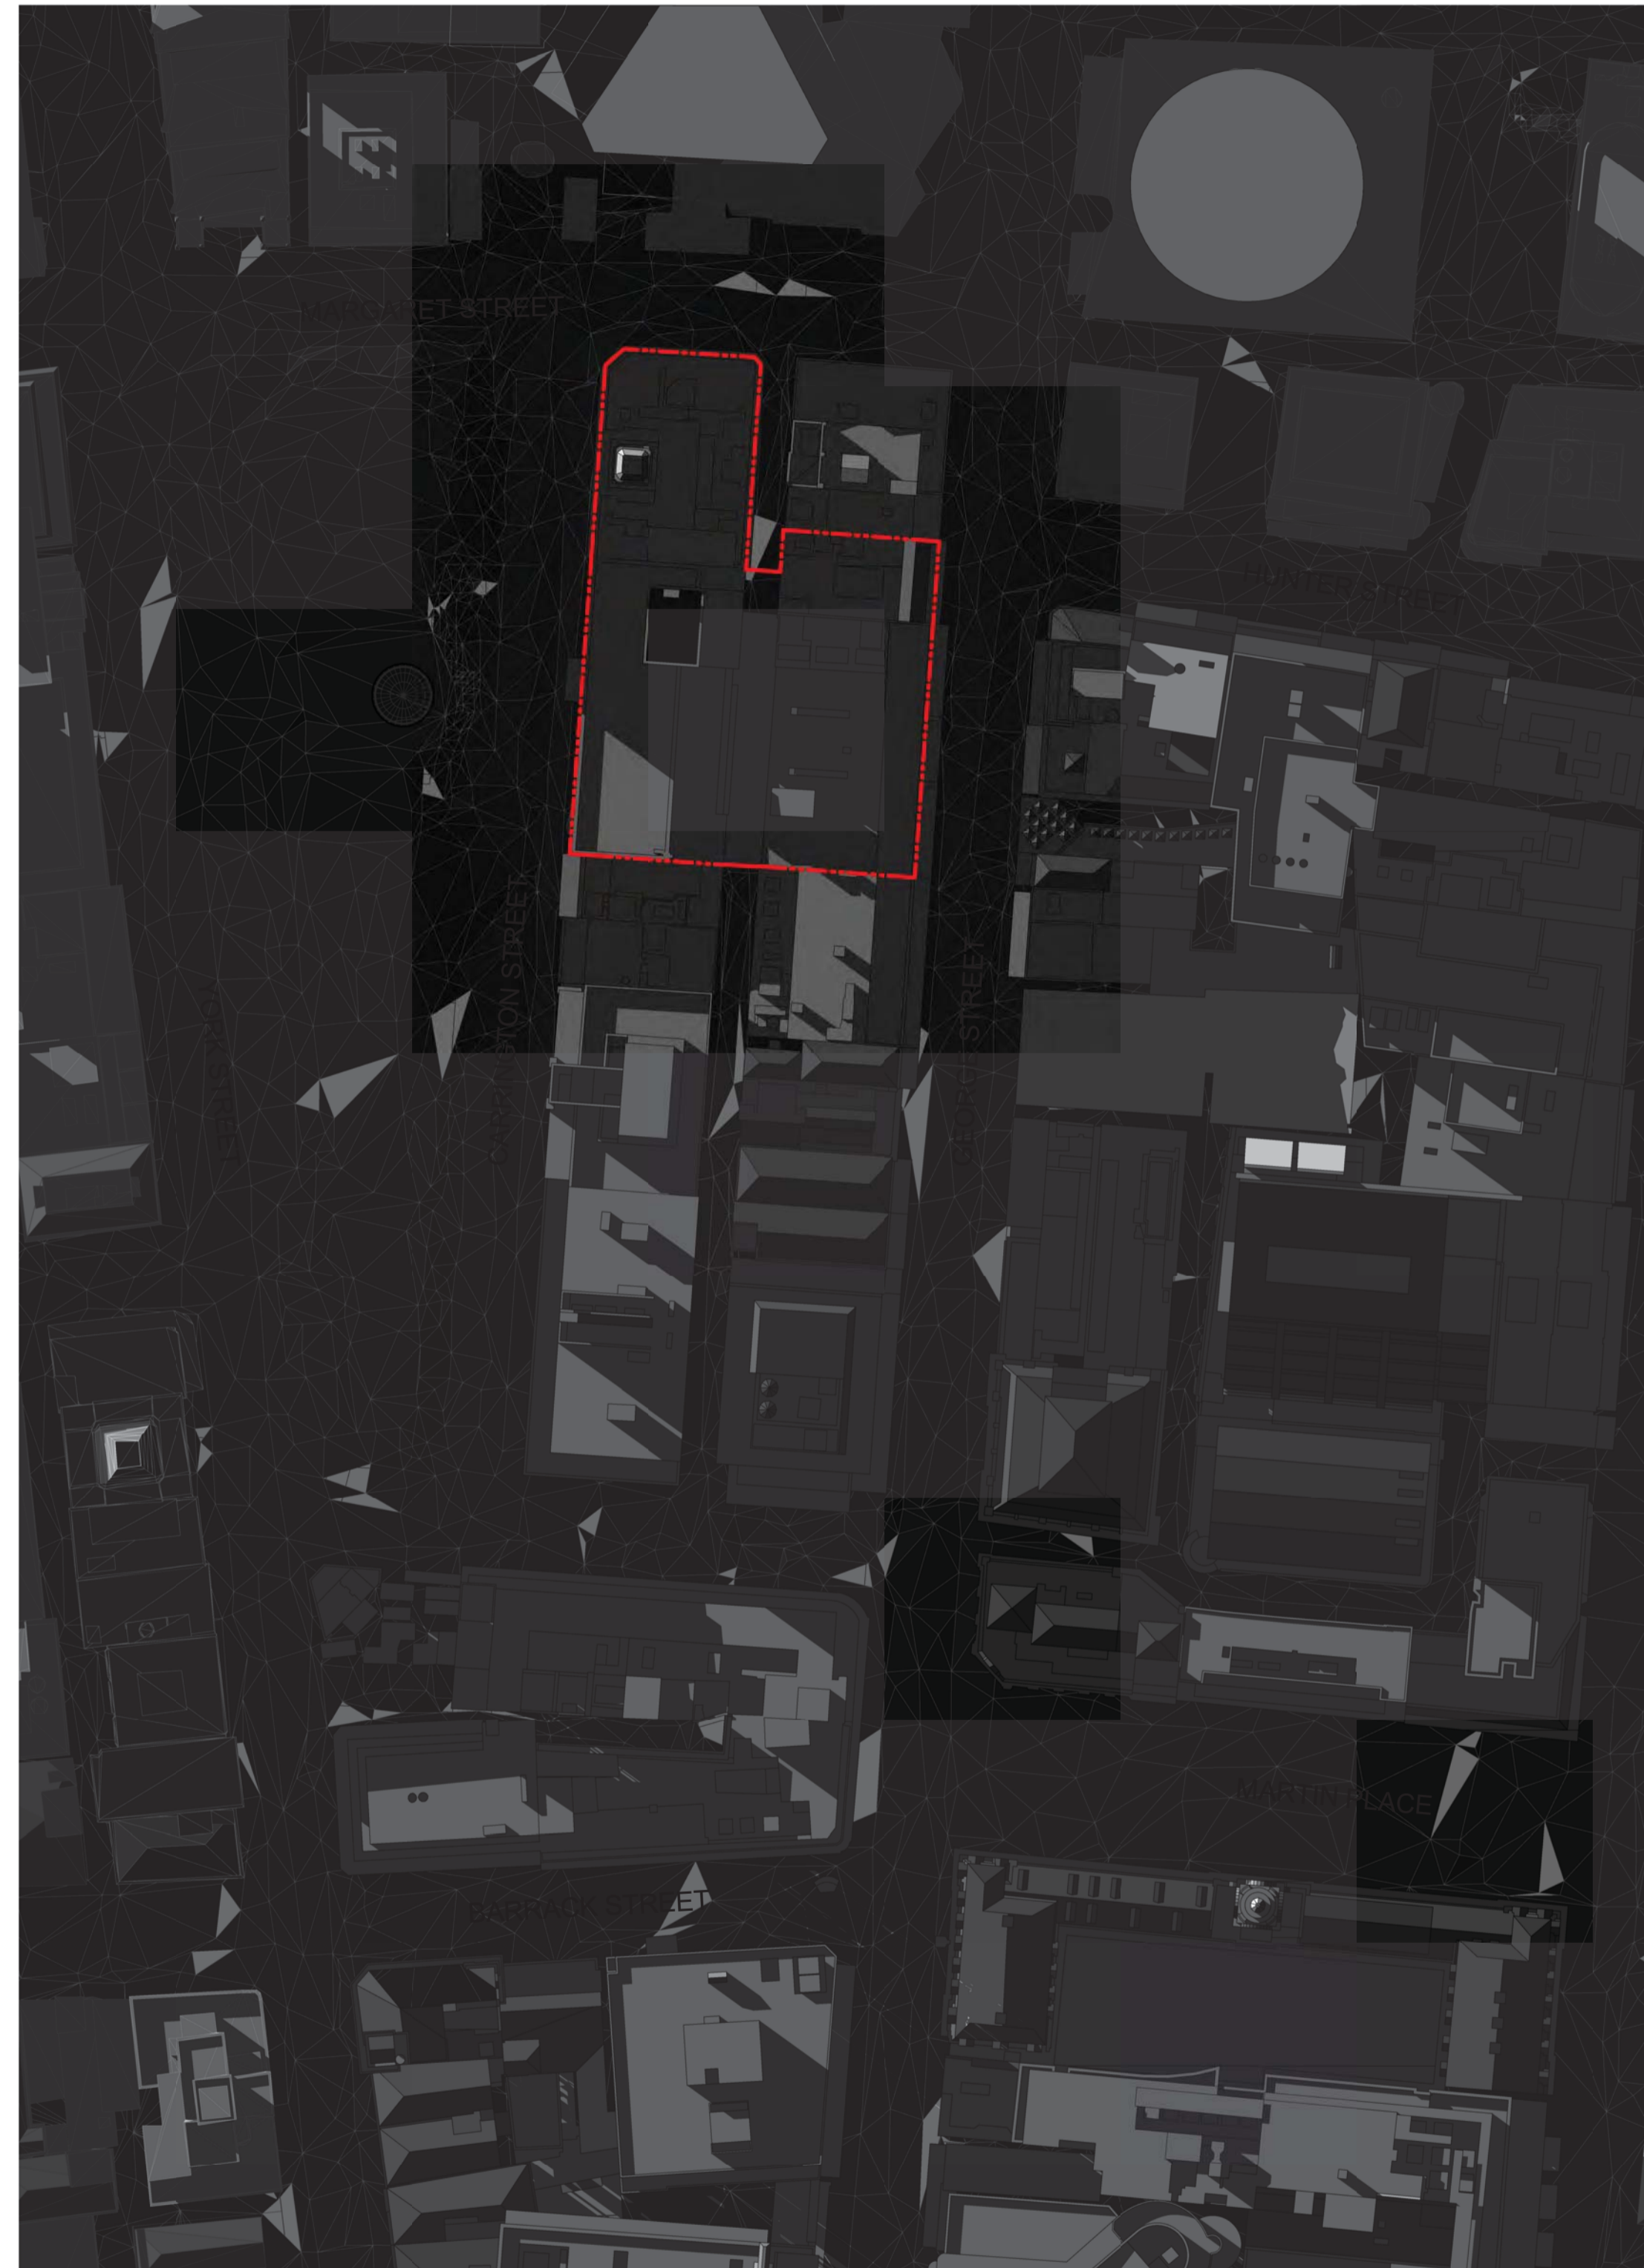

1 DA - 21 June 1600 - Existing
Scale: 1 : 1000

2 DA - 21 June 1600 - Proposed
Scale: 1 : 1000

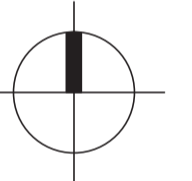

issue	reason for issue	date	checked
Rev 00	Development Application Submission	17.03.2014	MC
Rev 01	Revised DA - Shadow Studies	02.09.2014	MC
Rev 02	S96 Issue	25.09.2015	RO

Brookfield

Sovereign Wynnard Centre Pty Limited or its nominee
Level 22, 135 King Street
Sydney
NSW 2000
T +612 9322 82

make + architectus™

Make London 32 Cleveland Street London W1T 4JY T +44 (0)20 7636 6151 info@makearchitects.com www.makearchitects.com	Architectus Sydney Level 18 MLC Centre 19 Martin Place Sydney NSW 2000 T (61 2) 8252 8400 F (61 2) 8252 8600 sydney@architectus.com.au ABN 11 098 489 448
--	---

project **One Carrington**

drawing **Shadow Studies - 21 June 1600**

scale	1 : 1000	status	drawing no.
drawn	D.Wright		DA7048
paper size	A1		
checked	RO	issue	Rev 02
project no	m: 958 a: 120298.00		