



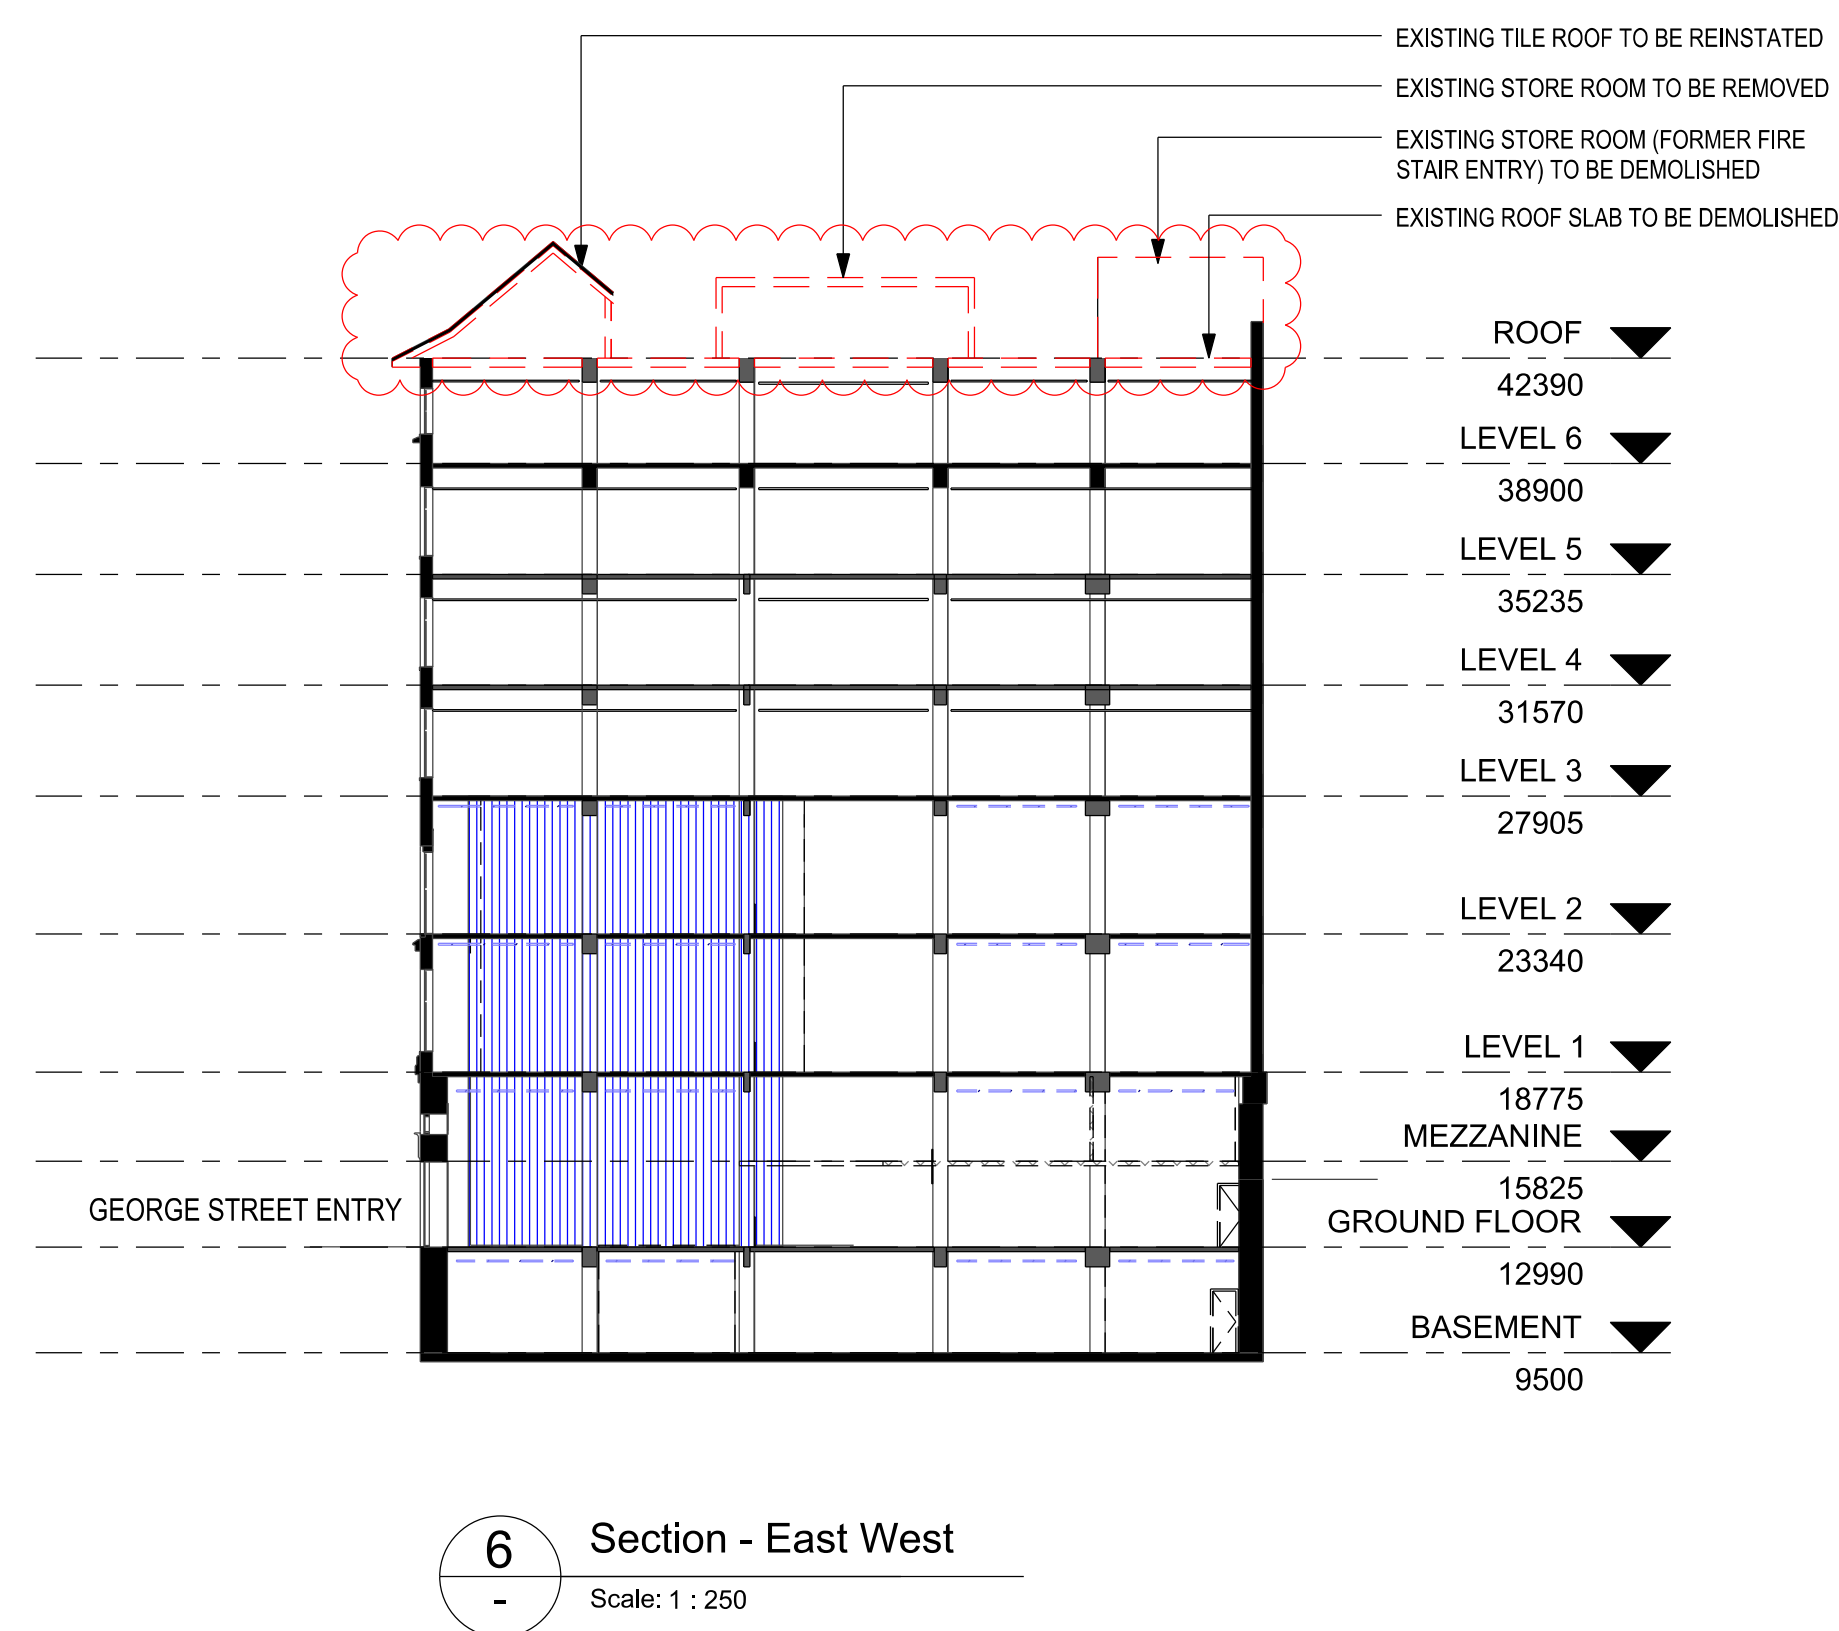

ALL BUILDING ELEMENTS EXCLUDING
COLUMNS WITHIN THIS ZONE TO BE
DEMOLISHED

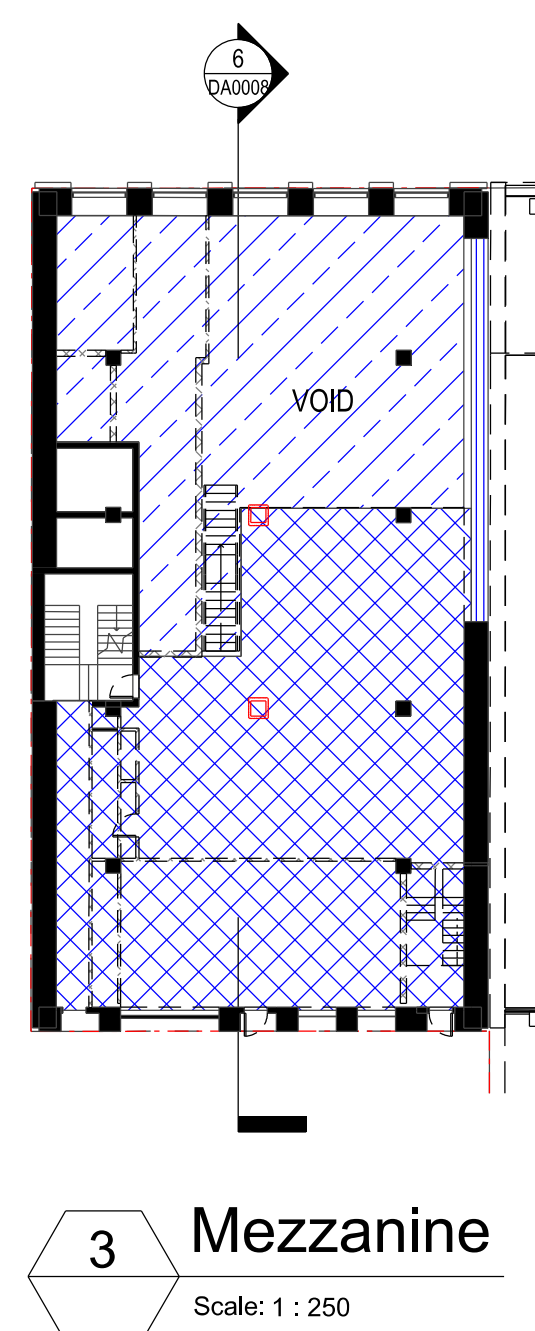

ALL WALLS, STAIRS AND CEILINGS WITHIN
THIS ZONE TO BE DEMOLISHED




SOUTH PARTY WALL WITHIN THIS ZONE TO BE MODIFIED FOR CONNECTIONS WITH THE PROPOSED ADJACENT BUILDING



EXISTING ROOF STRUCTURES AND
EXISTING SLAB WITHIN THIS ZONE
TO BE DEMOLISHED

===== EXISTING WALL/STAIR TO BE DEMOLISHED
SHOWN DOTTED

REFER DA2301 FOR DETAILS OF
MODIFICATIONS/RESTORATIONS TO THE
FACADE.

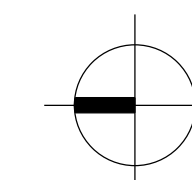

issue	reason for issue	date	checked
Rev 00	Development Application Submission	17.03.2014	MC
Rev 01	Section 4.55	06.03.2019	SL/DC
Rev 02	Section 4.55	25.03.2019	SL/DC

[illegible]

Sovereign Wynyard Centre Pty Limited or its nominee
Level 22, 135 King Street
Sydney
NSW 2000
T +612 9322 82

architects

architects
make + architectus™

Make
32 Cleveland Street
London
W1T 4JY
T +44 (0)20 7636 5151
info@makearchitects.com
www.makearchitects.com

Architectus Sydney
Level 18 MLC Centre
19 Martin Place
Sydney NSW 2000
T (61 2) 8252 8400
F (61 2) 8252 8600
sydney@architectus.com.au

project

One Carrington Street

drawing

Demolition Plan - 285 George Street

scale	1 : 250	status	drawing no.
drawn	MC		DA0008
paper size	A1		
checked	SL/DC	issue	
project no	m: 958 a: 120298.00		02