


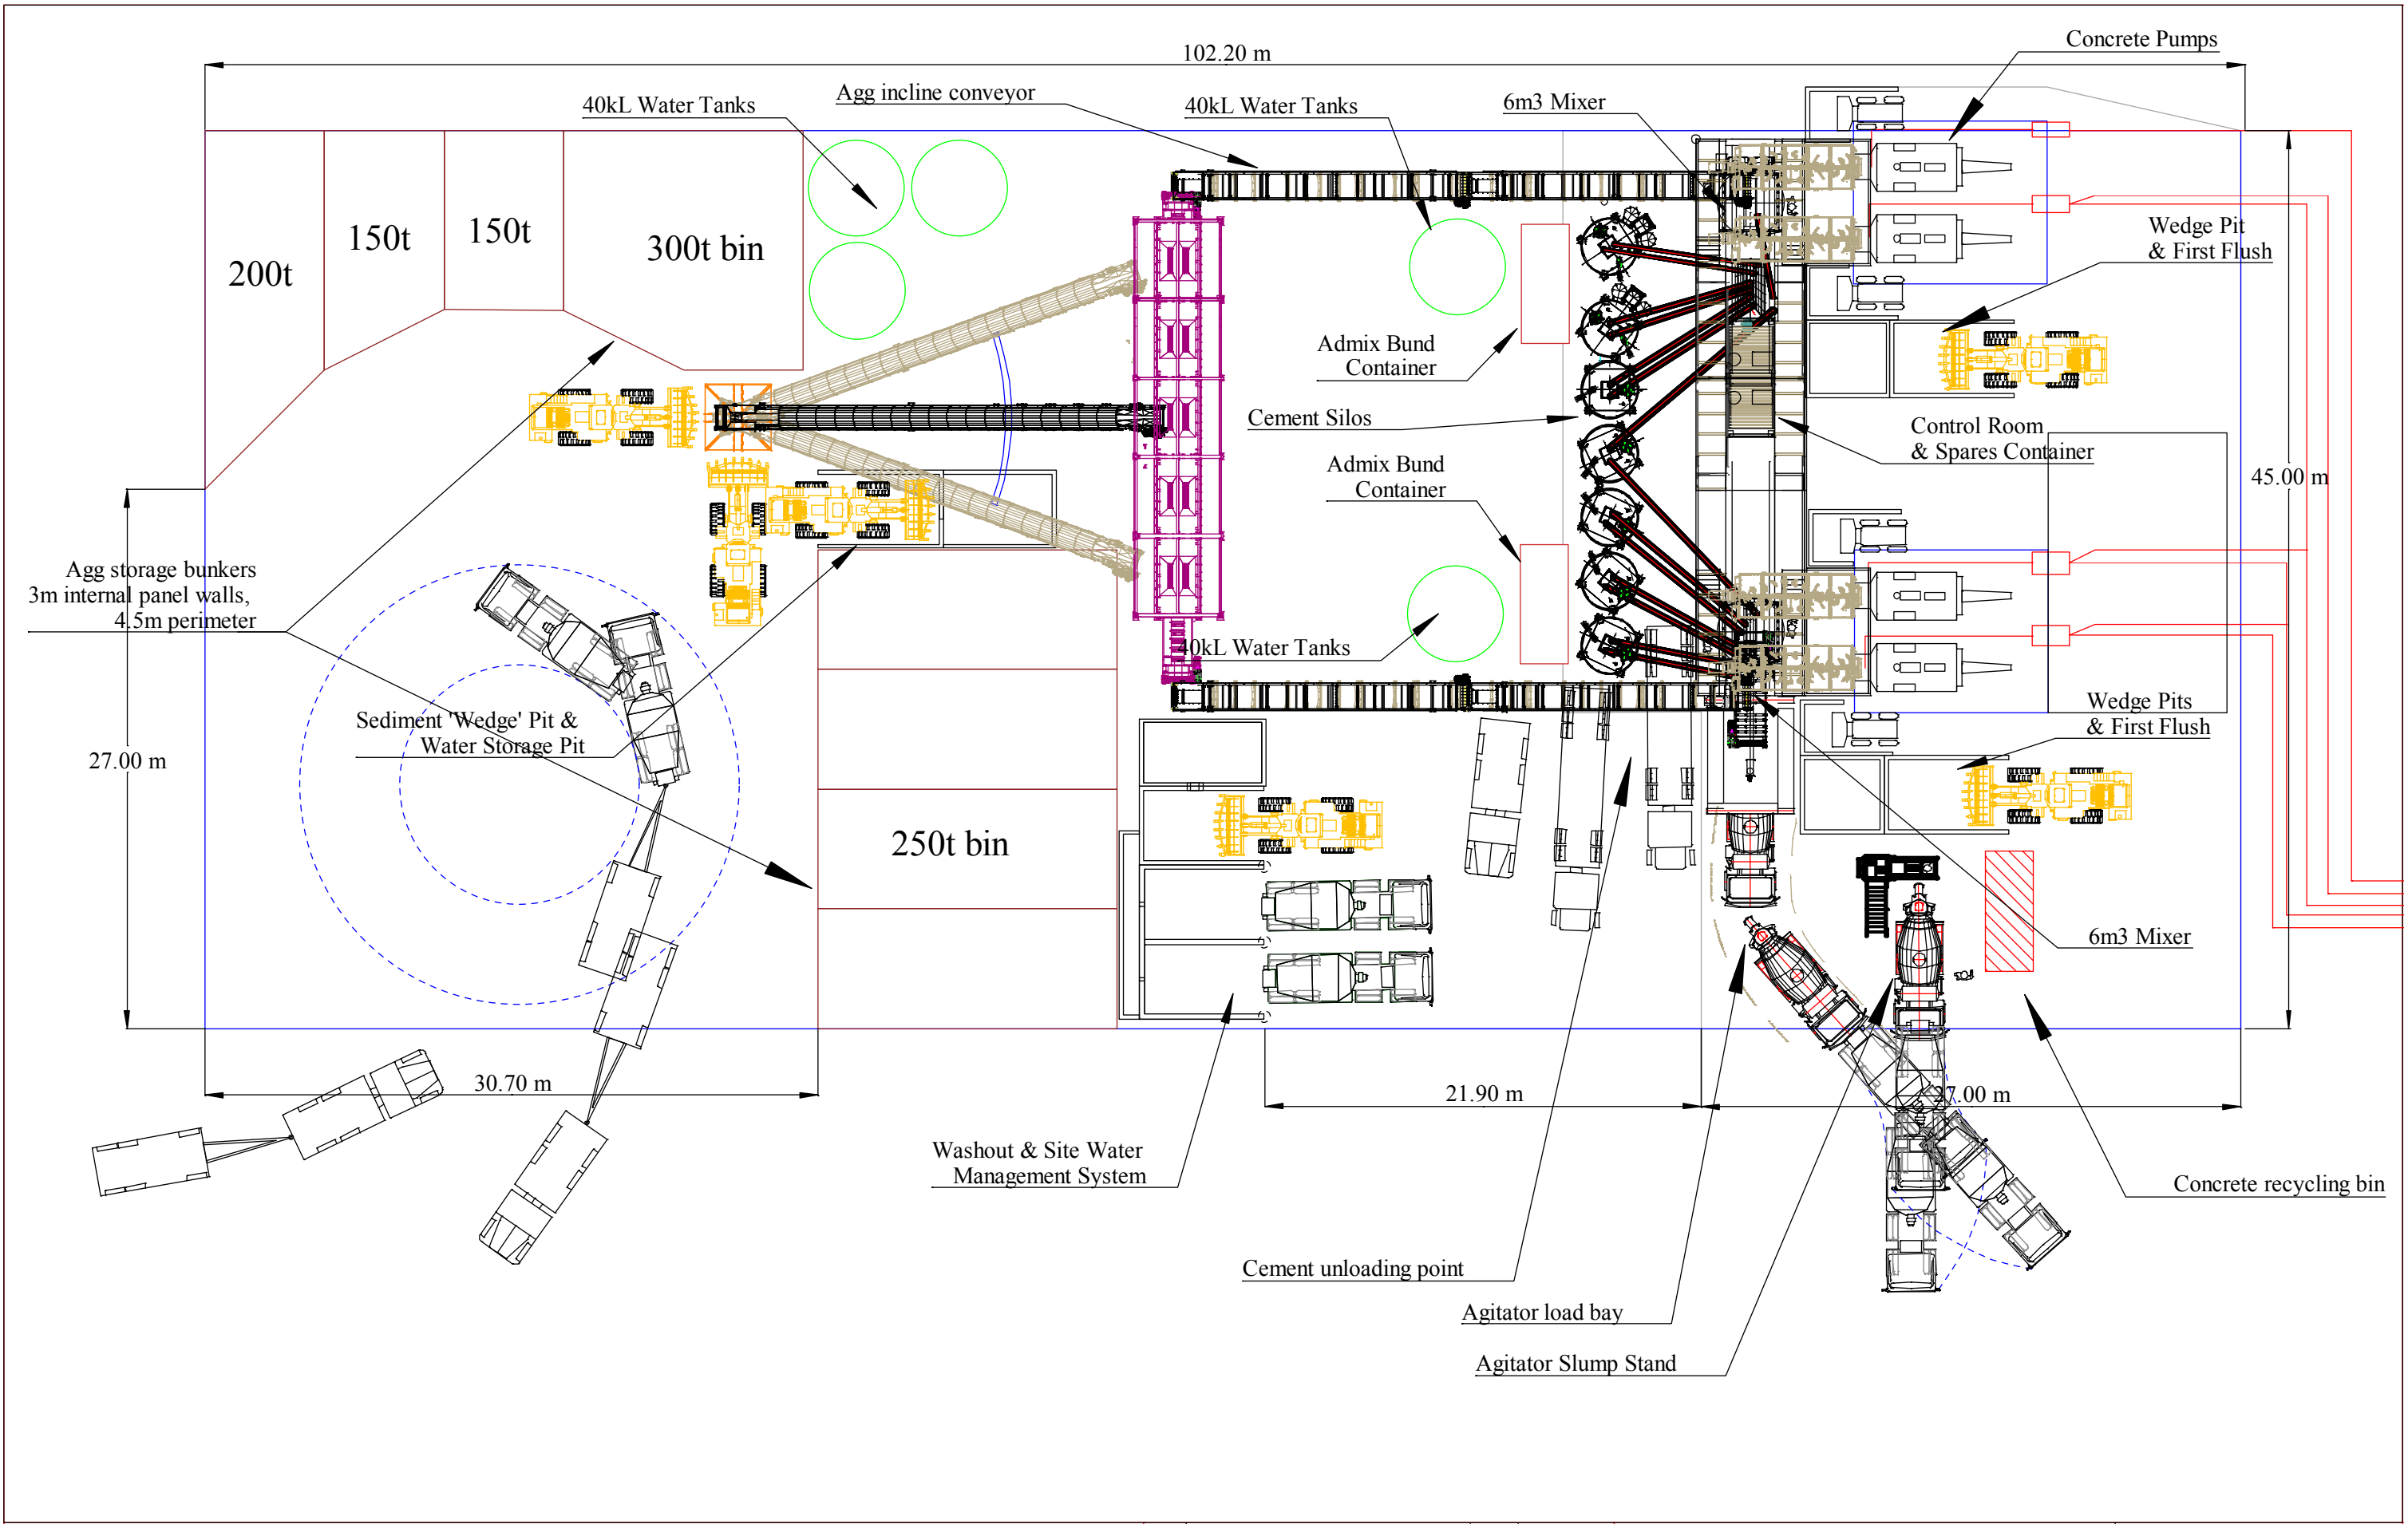

				BORAL RESOURCES COUNTRY P/L		Drawn	R.F.
				Barangaroo Onsite Concrete Plant		Date	Aug 2012
				Title		Scale	NTS
				Site GA		Drawing Number	B'roo GA - 20120831
	Revision	Drn	Date				
1	X-Tech Plant						