



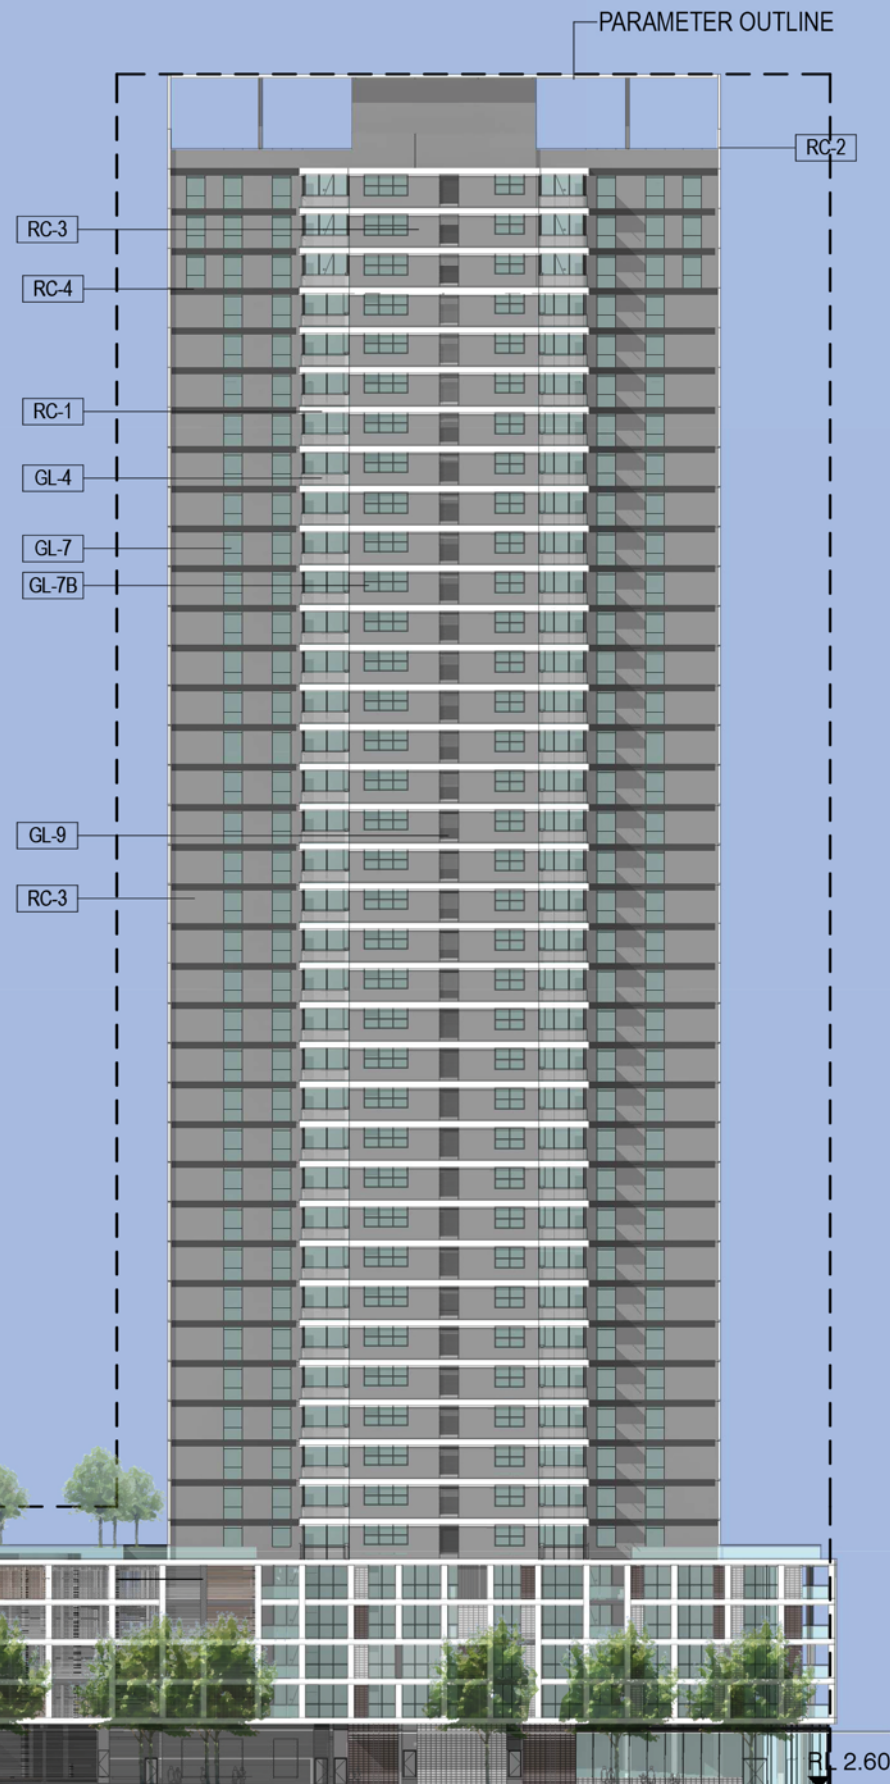

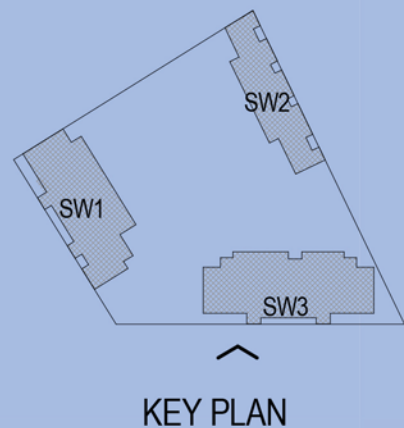

TOP OF SW3 RL 138630

L40	RL 131130
L39	RL 127980
L38	RL 124830
L37	RL 121680
L36	RL 118530
L35	RL 115380
L34	RL 112230
L33	RL 109080
L32	RL 105930
L31	RL 102780
L30	RL 99630
L29	RL 96480
L28	RL 93330
L27	RL 90180
L26	RL 87030
L25	RL 83880
L24	RL 80730
L23	RL 77580
L22	RL 74430
L21	RL 71280
L20	RL 68130
L19	RL 64980
L18	RL 61830
L17	RL 58680
L16	RL 55530
L15	RL 52380
L14	RL 49230
L13	RL 46080
L12	RL 42930
L11	RL 39780
L10	RL 36630
L9	RL 33480
L8	RL 30330
L7	RL 27180
L6	RL 24030
L5	RL 20880
L4	RL 17730
L3	RL 14580
L2	RL 11430
L1	RL 8275
LG	RL 3600

W2 STUDENT
HOUSING

DARLING
DRIVE

SW PLOT

THE
BOULEVARD

SE PLOT





7428A SK_102 P 6
06/06/2013
1:600 @ A3
0 6 12 18M

DENTON
CORKER
MARSHALL

THE HAYMARKET
LEND LEASE DEVELOPMENT

DEVELOPMENT APPLICATION
SOUTH WEST PLOT
SOUTH ELEVATION

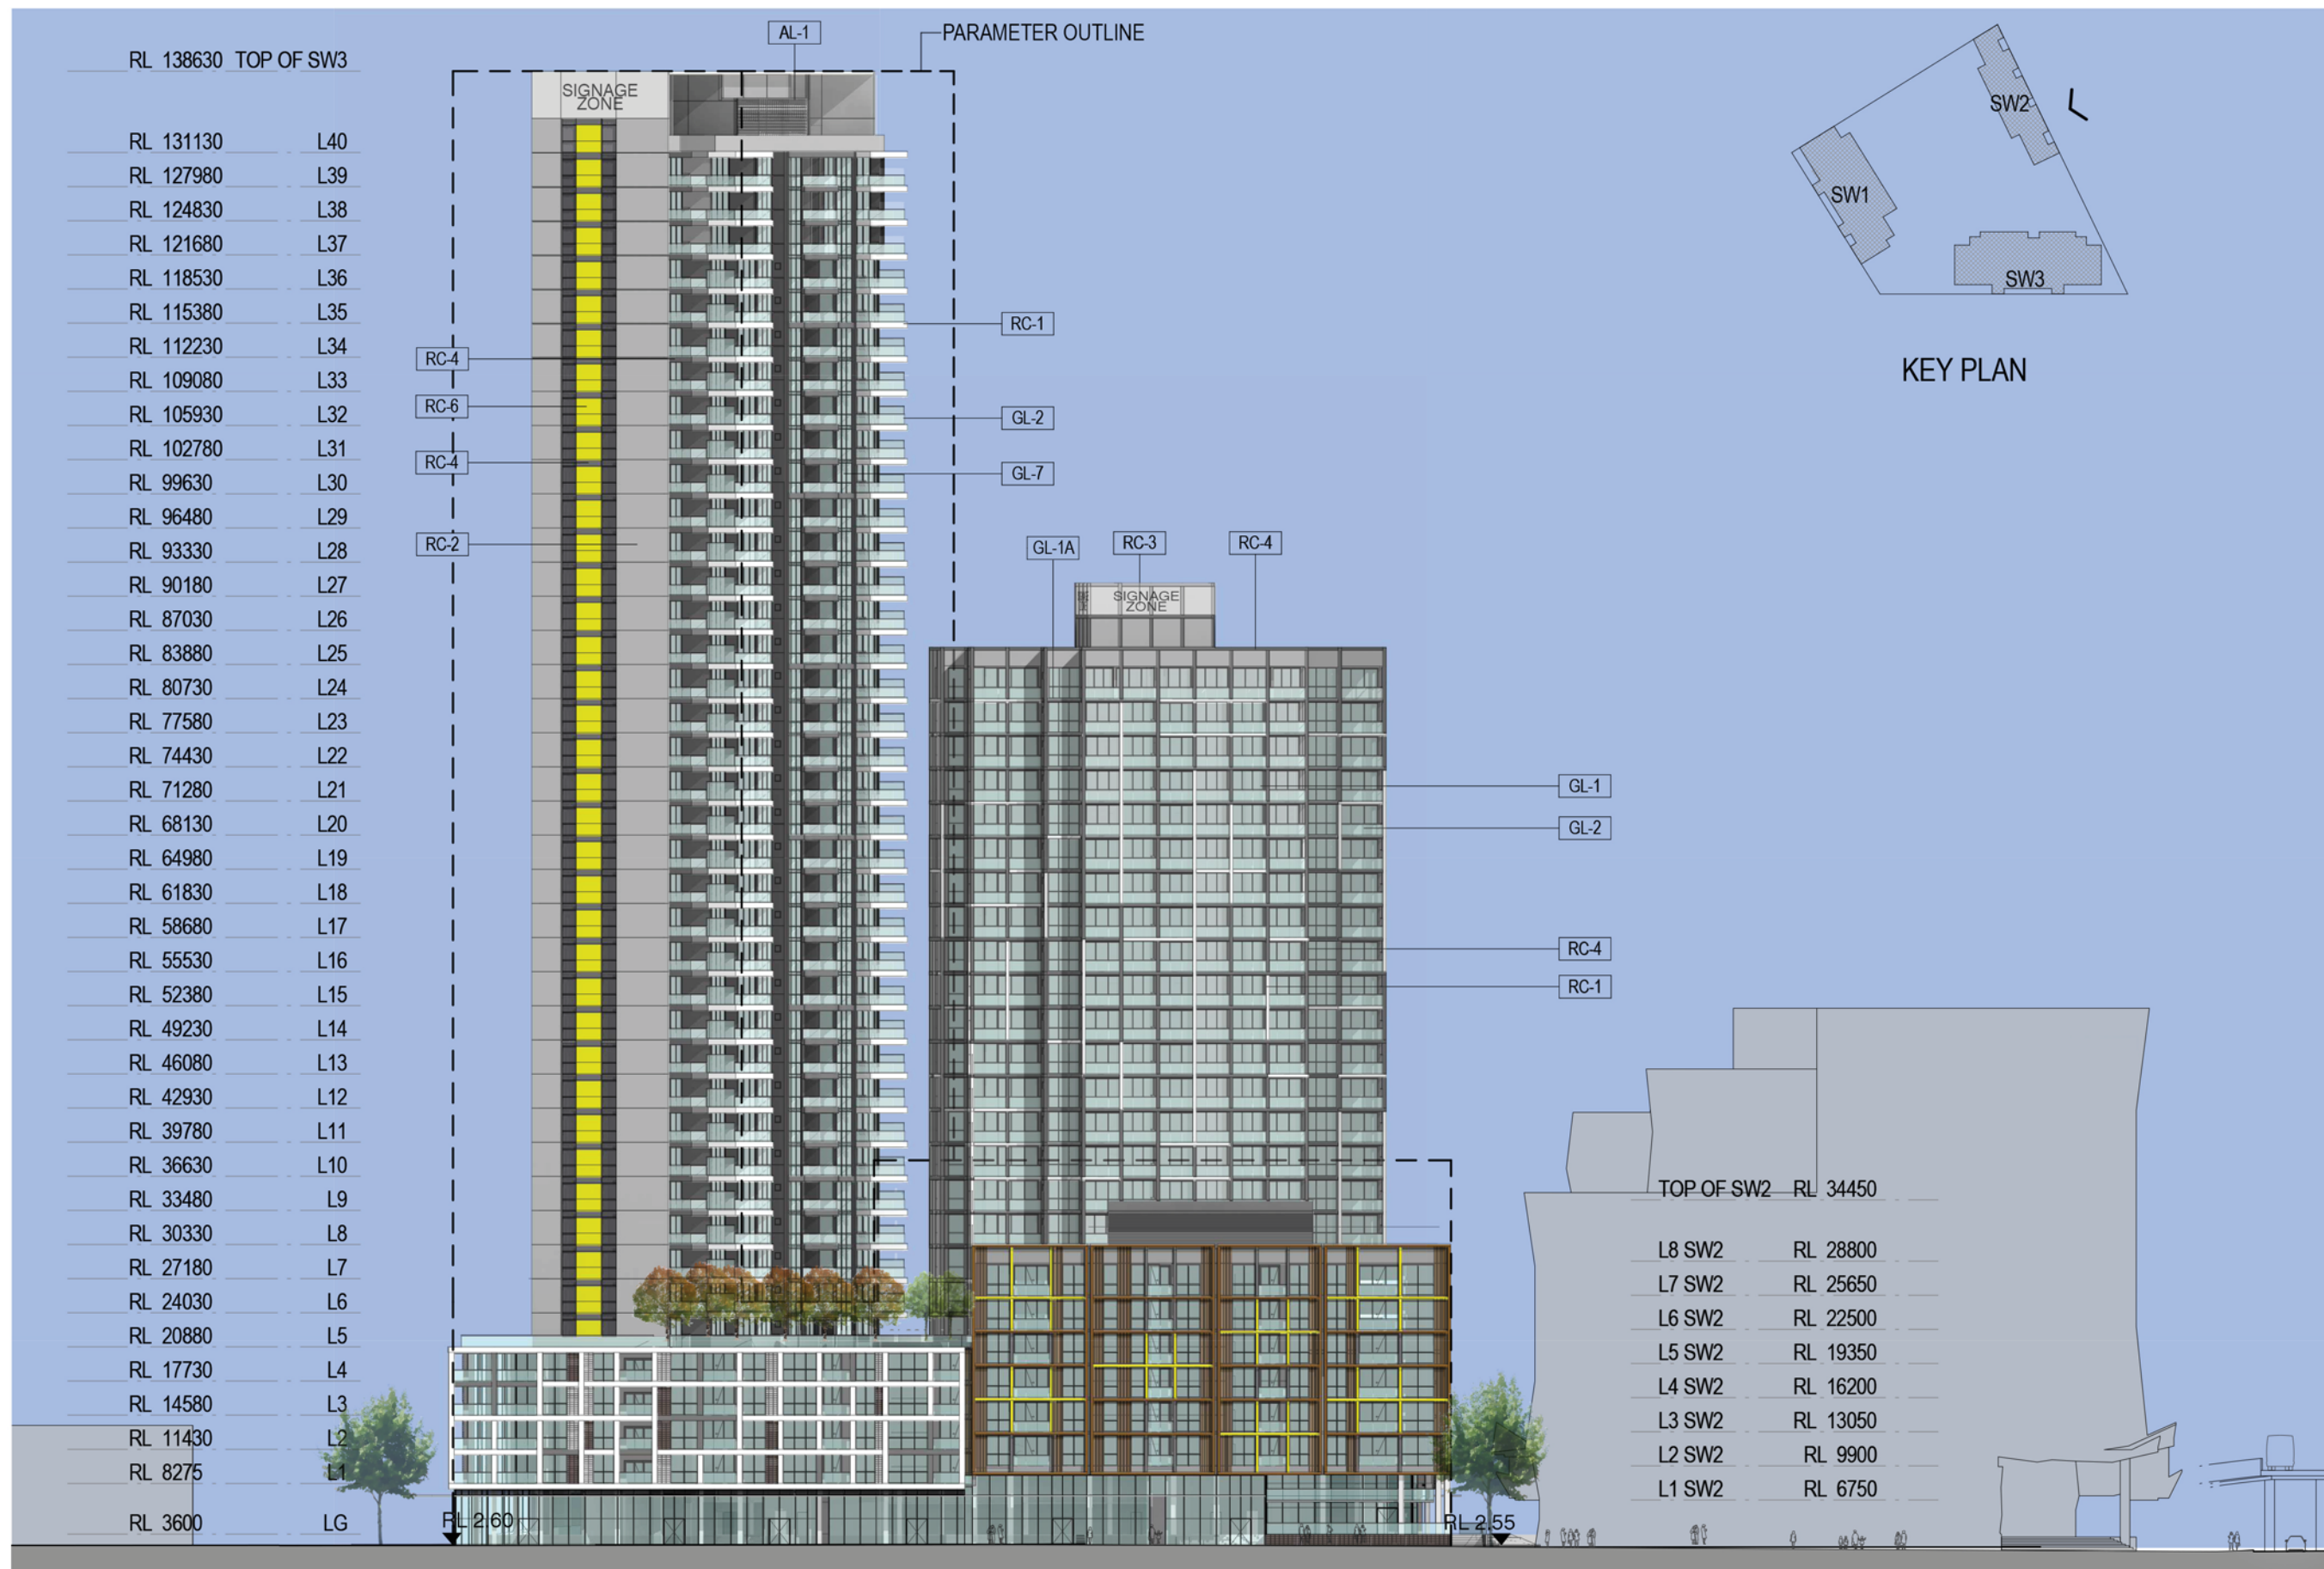

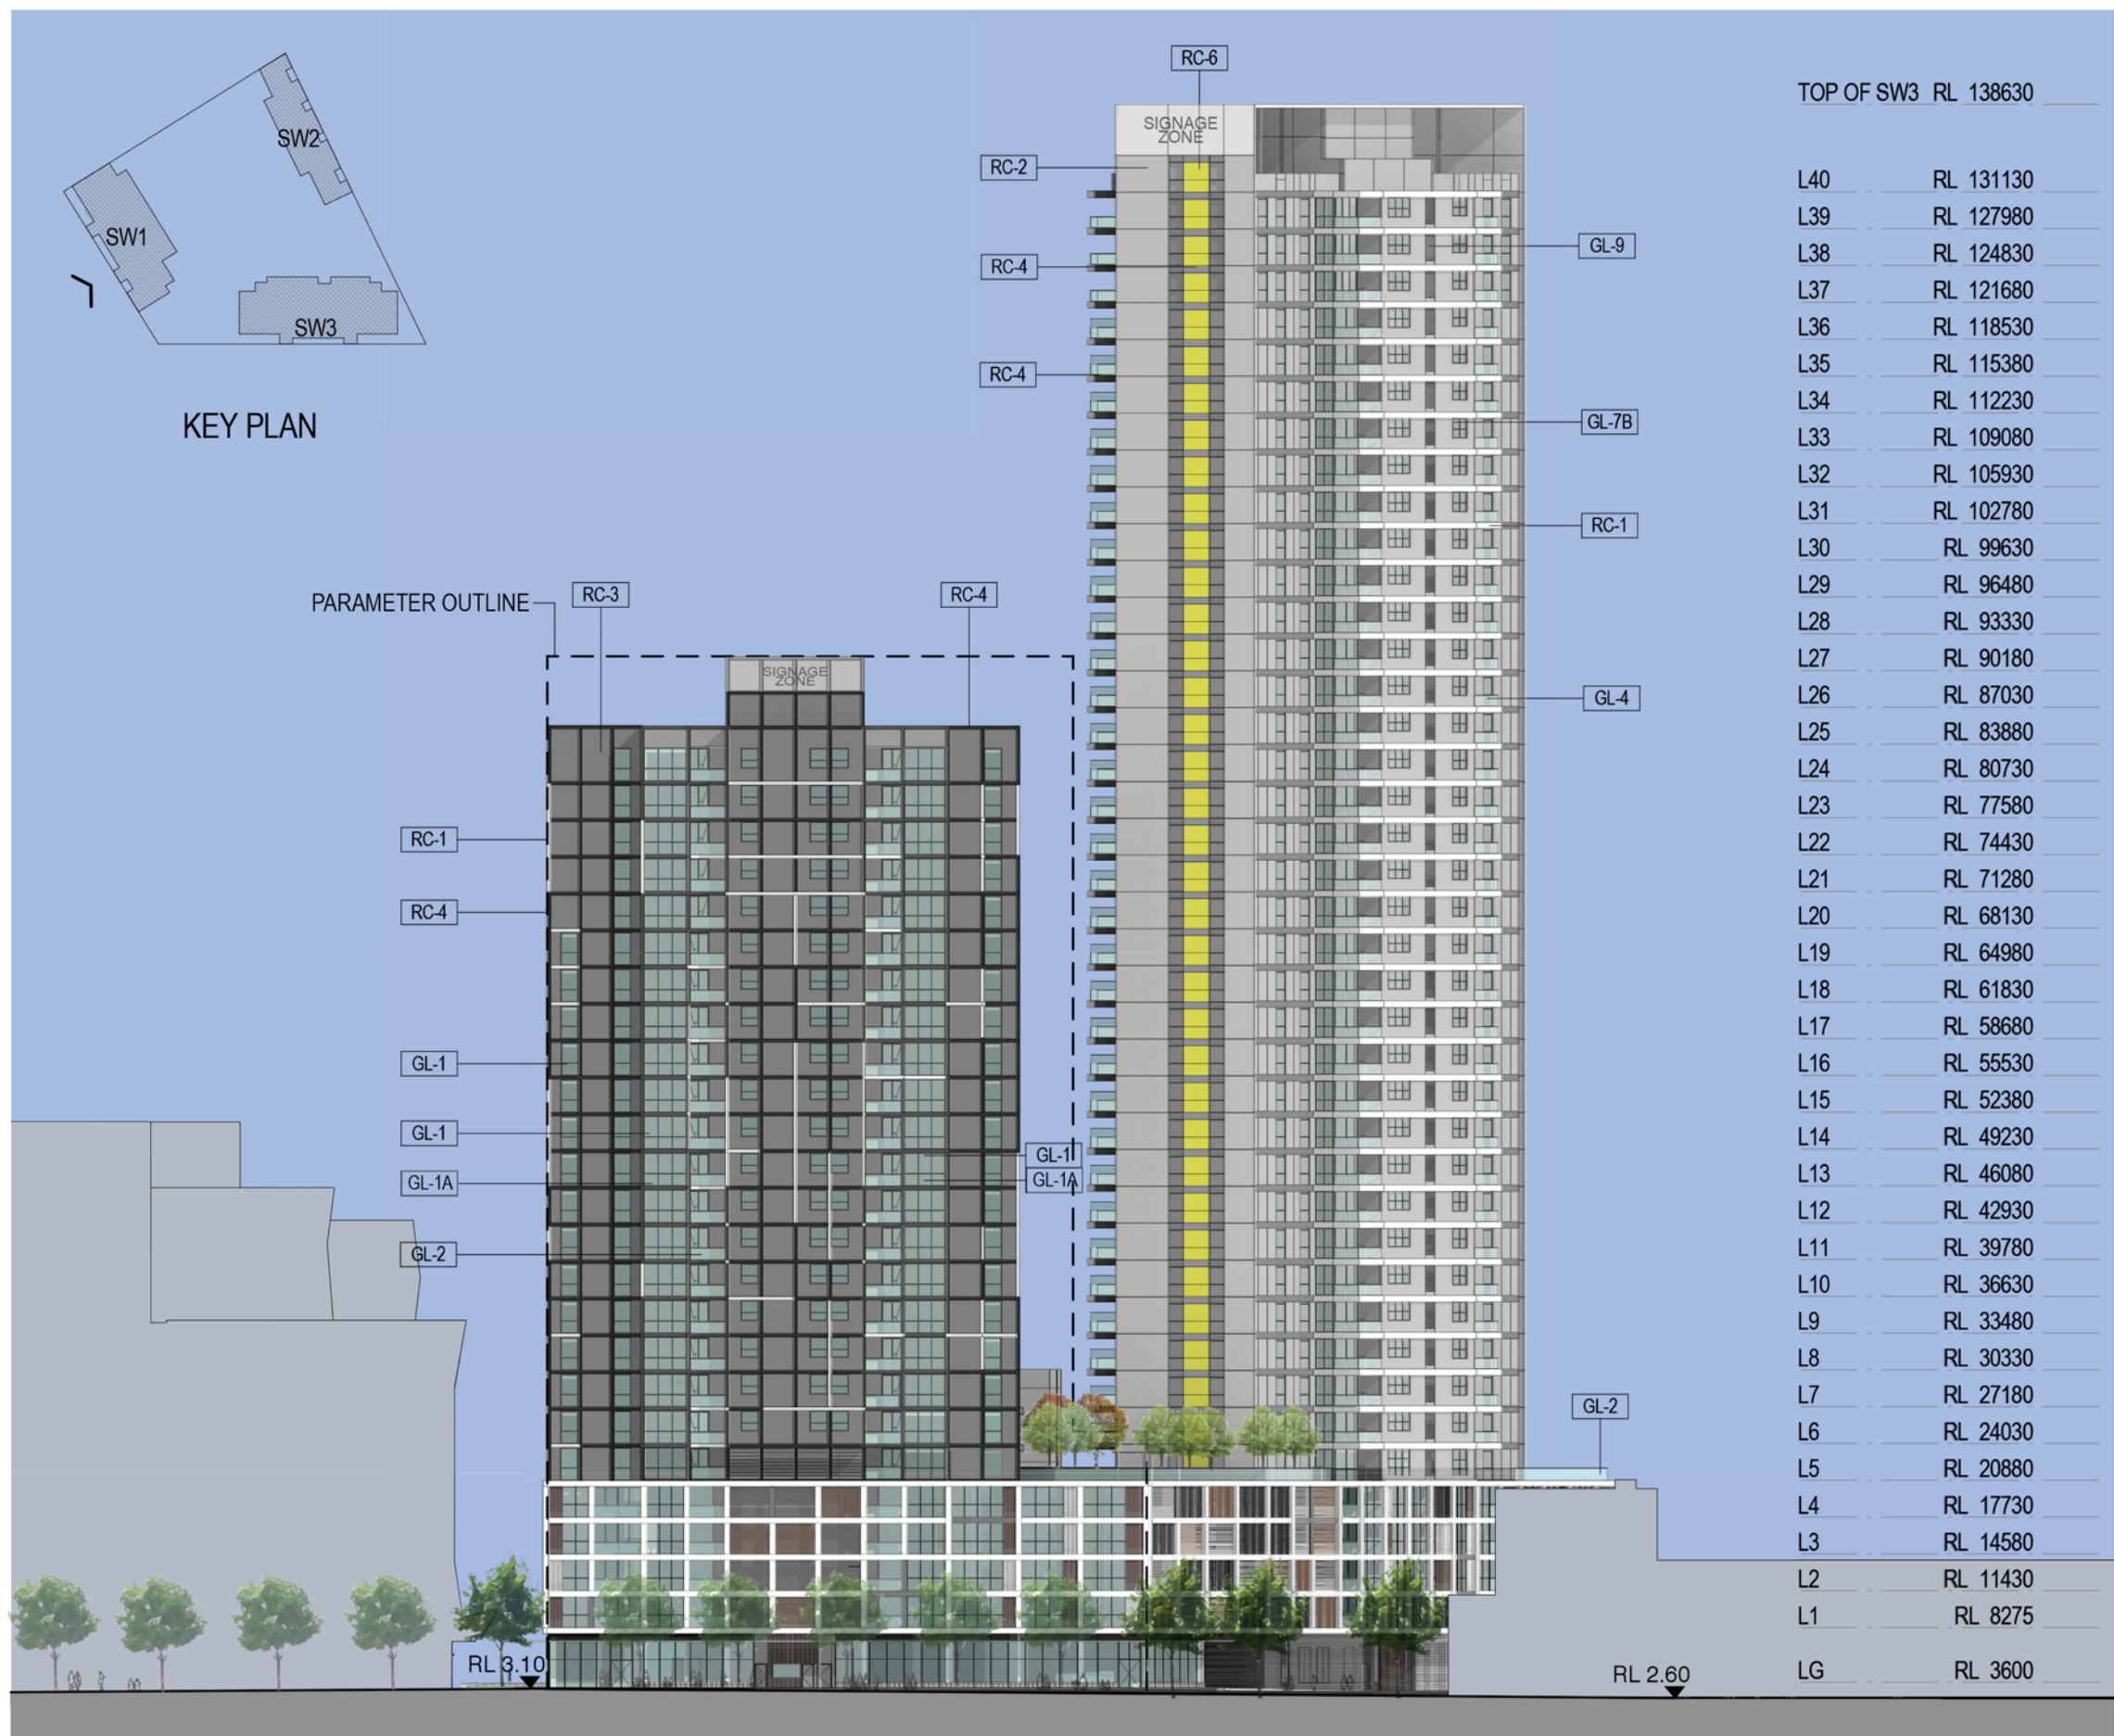

NW PLOT

DICKSON'S
LANE

SW PLOT

HAY STREET

UTS BUILDING 5




7428A SK_104 P 5
1:600 @ A3 30/05/2013
0 6 12 18M

DENTON
CORKER
MARSHALL

THE HAYMARKET
LEND LEASE DEVELOPMENT

DEVELOPMENT APPLICATION
SOUTH WEST PLOT
WEST ELEVATION

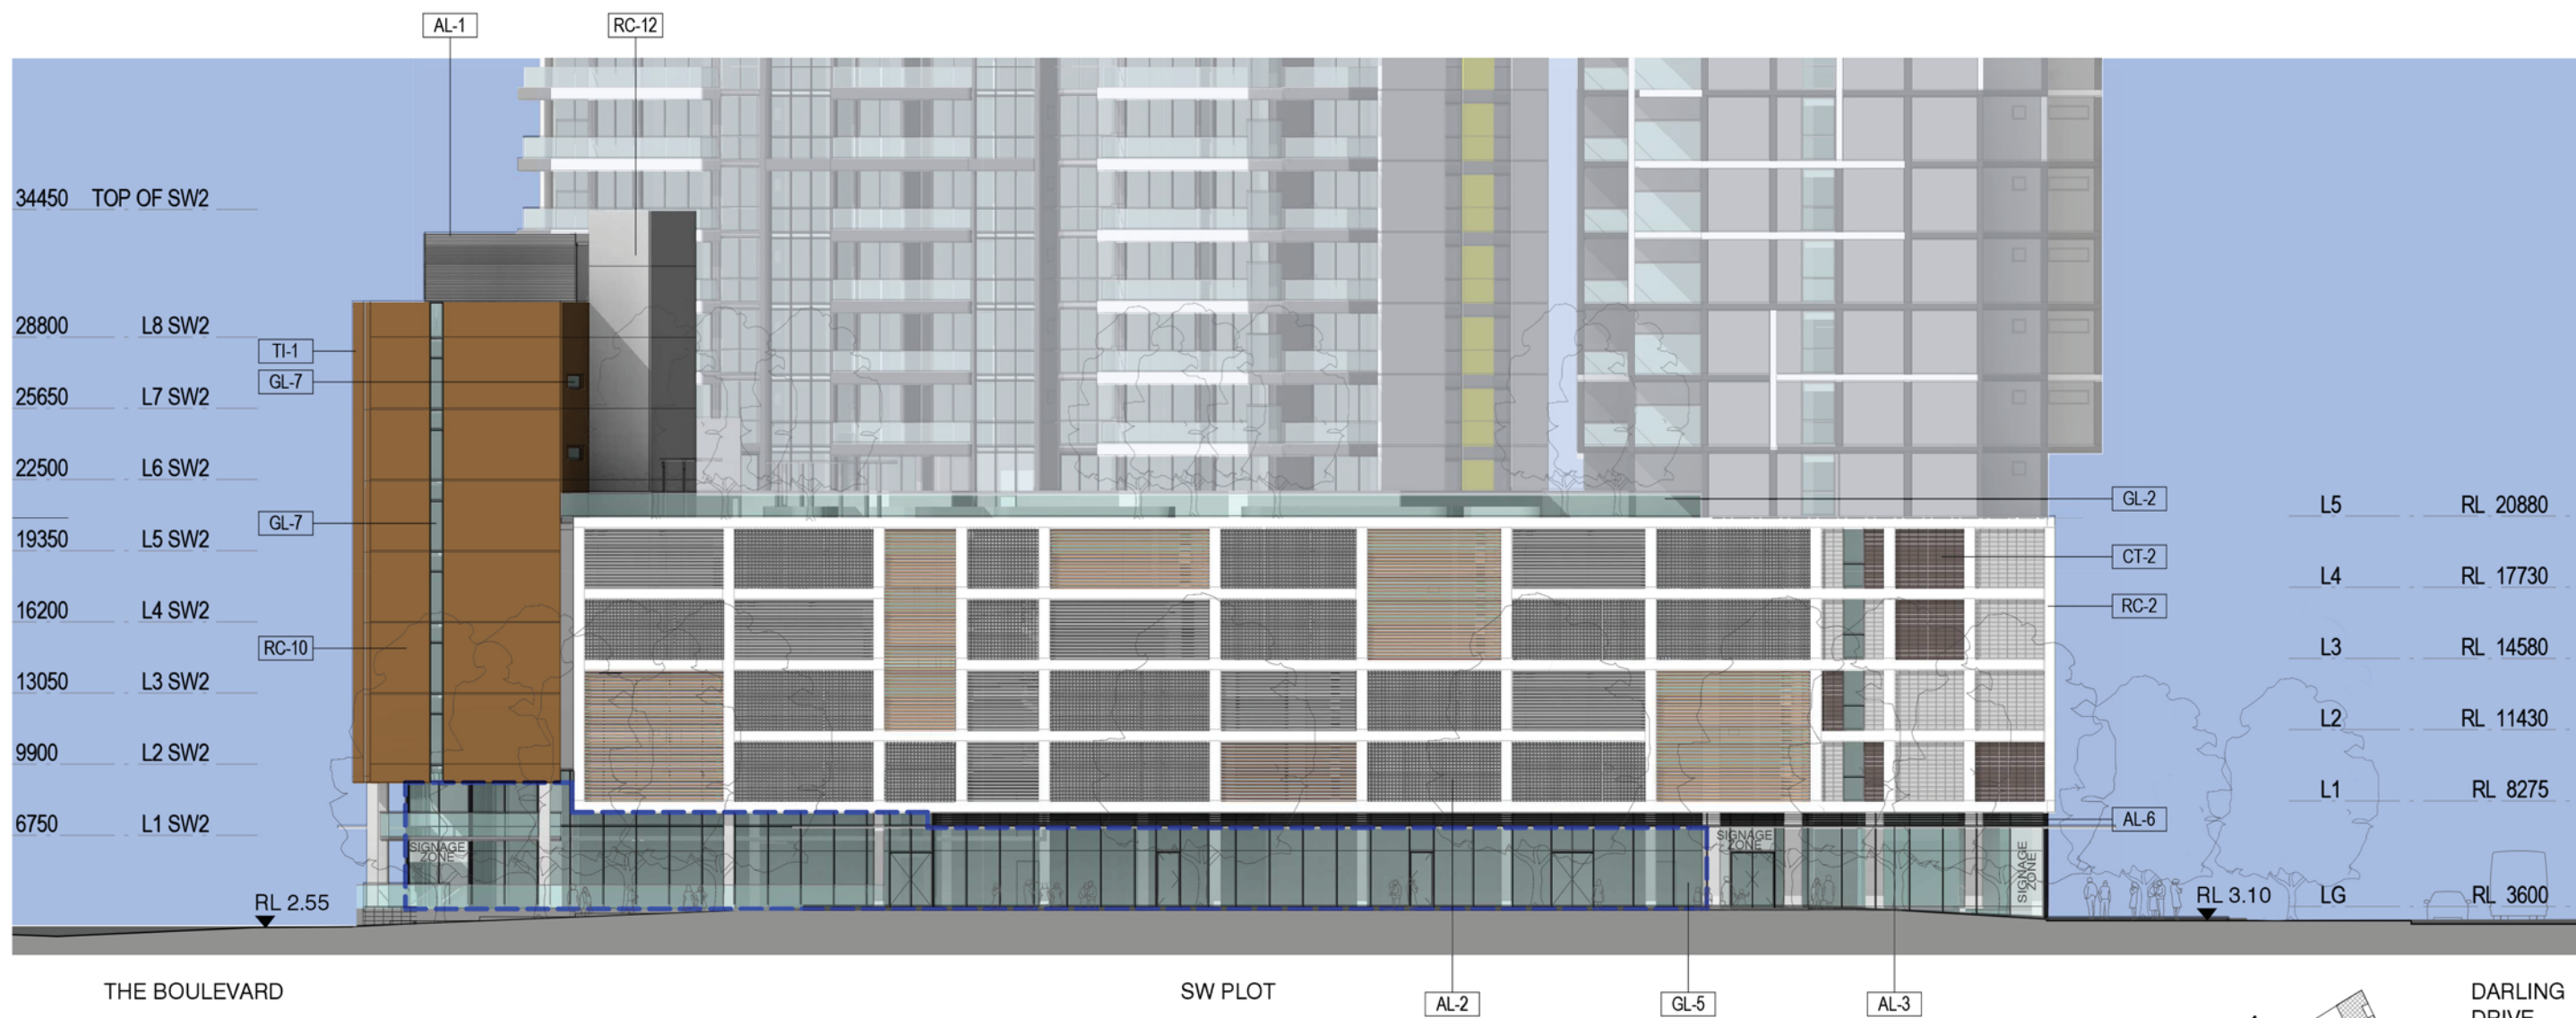

 Retail shopfront illustrative to future DA



7428A SK_111 P 5
1:300 @ A3 30/05/2013
0 3 6 9M

DENTON
CORKER
MARSHALL

THE HAYMARKET
LEND LEASE DEVELOPMENT

DEVELOPMENT APPLICATION
SOUTH WEST PLOT
NORTH PODIUM ELEVATION

KEY PLAN

