


SOLAR GLAZING TREATMENT TO
NORTH, EAST AND WEST FACADES



KEY PLAN

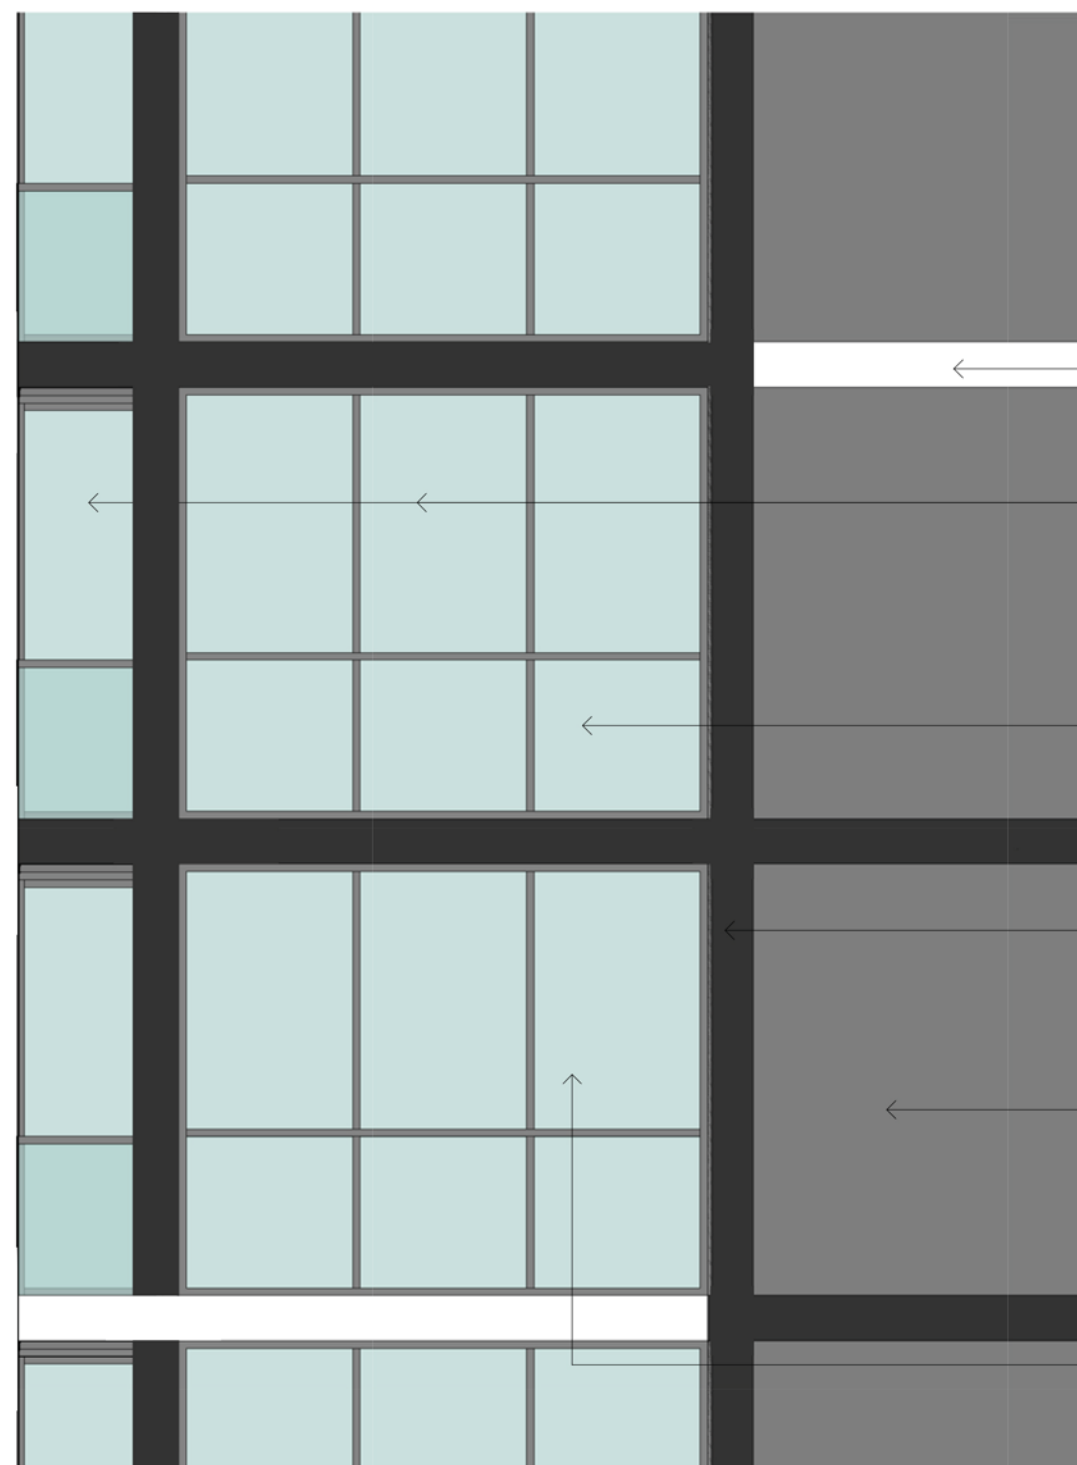

[GL-2]

[RC-1]


[GL-1]

[GL-1A]


[RC-4]



[RC-3]

[GL-1]

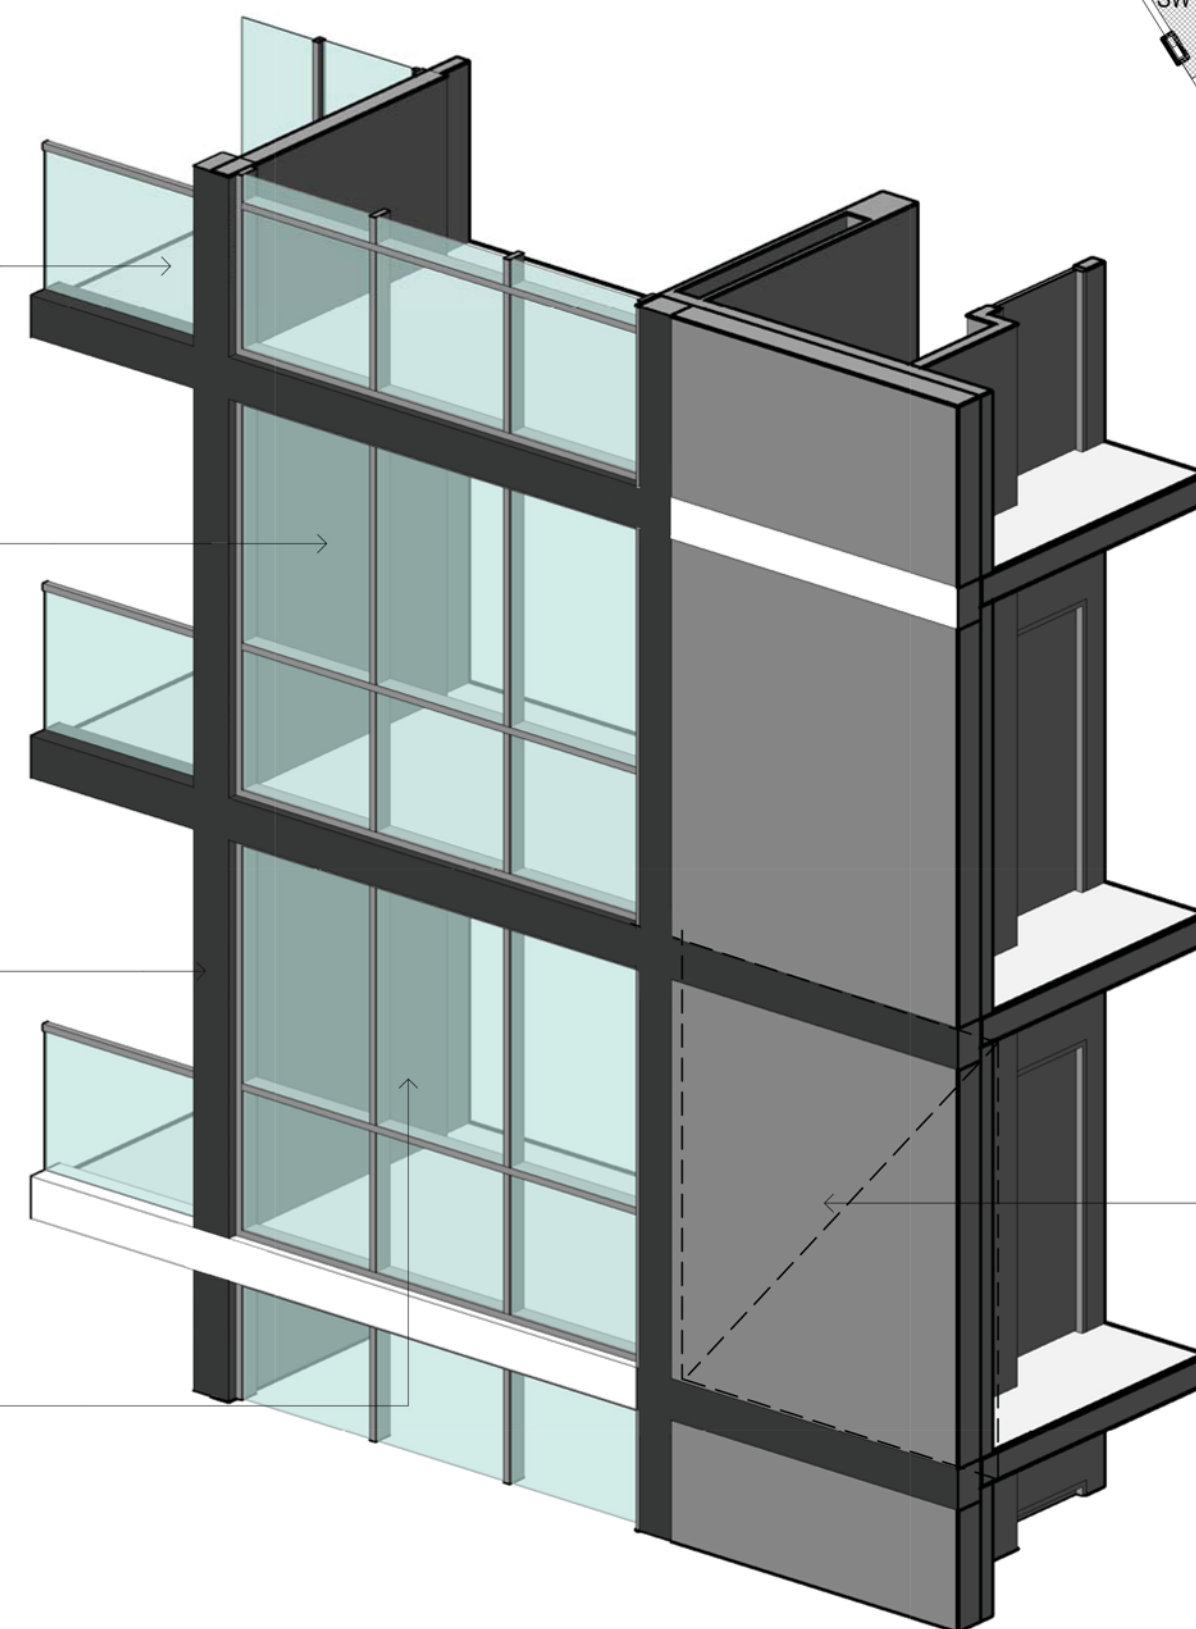


INDICATIVE PANEL
MODULE

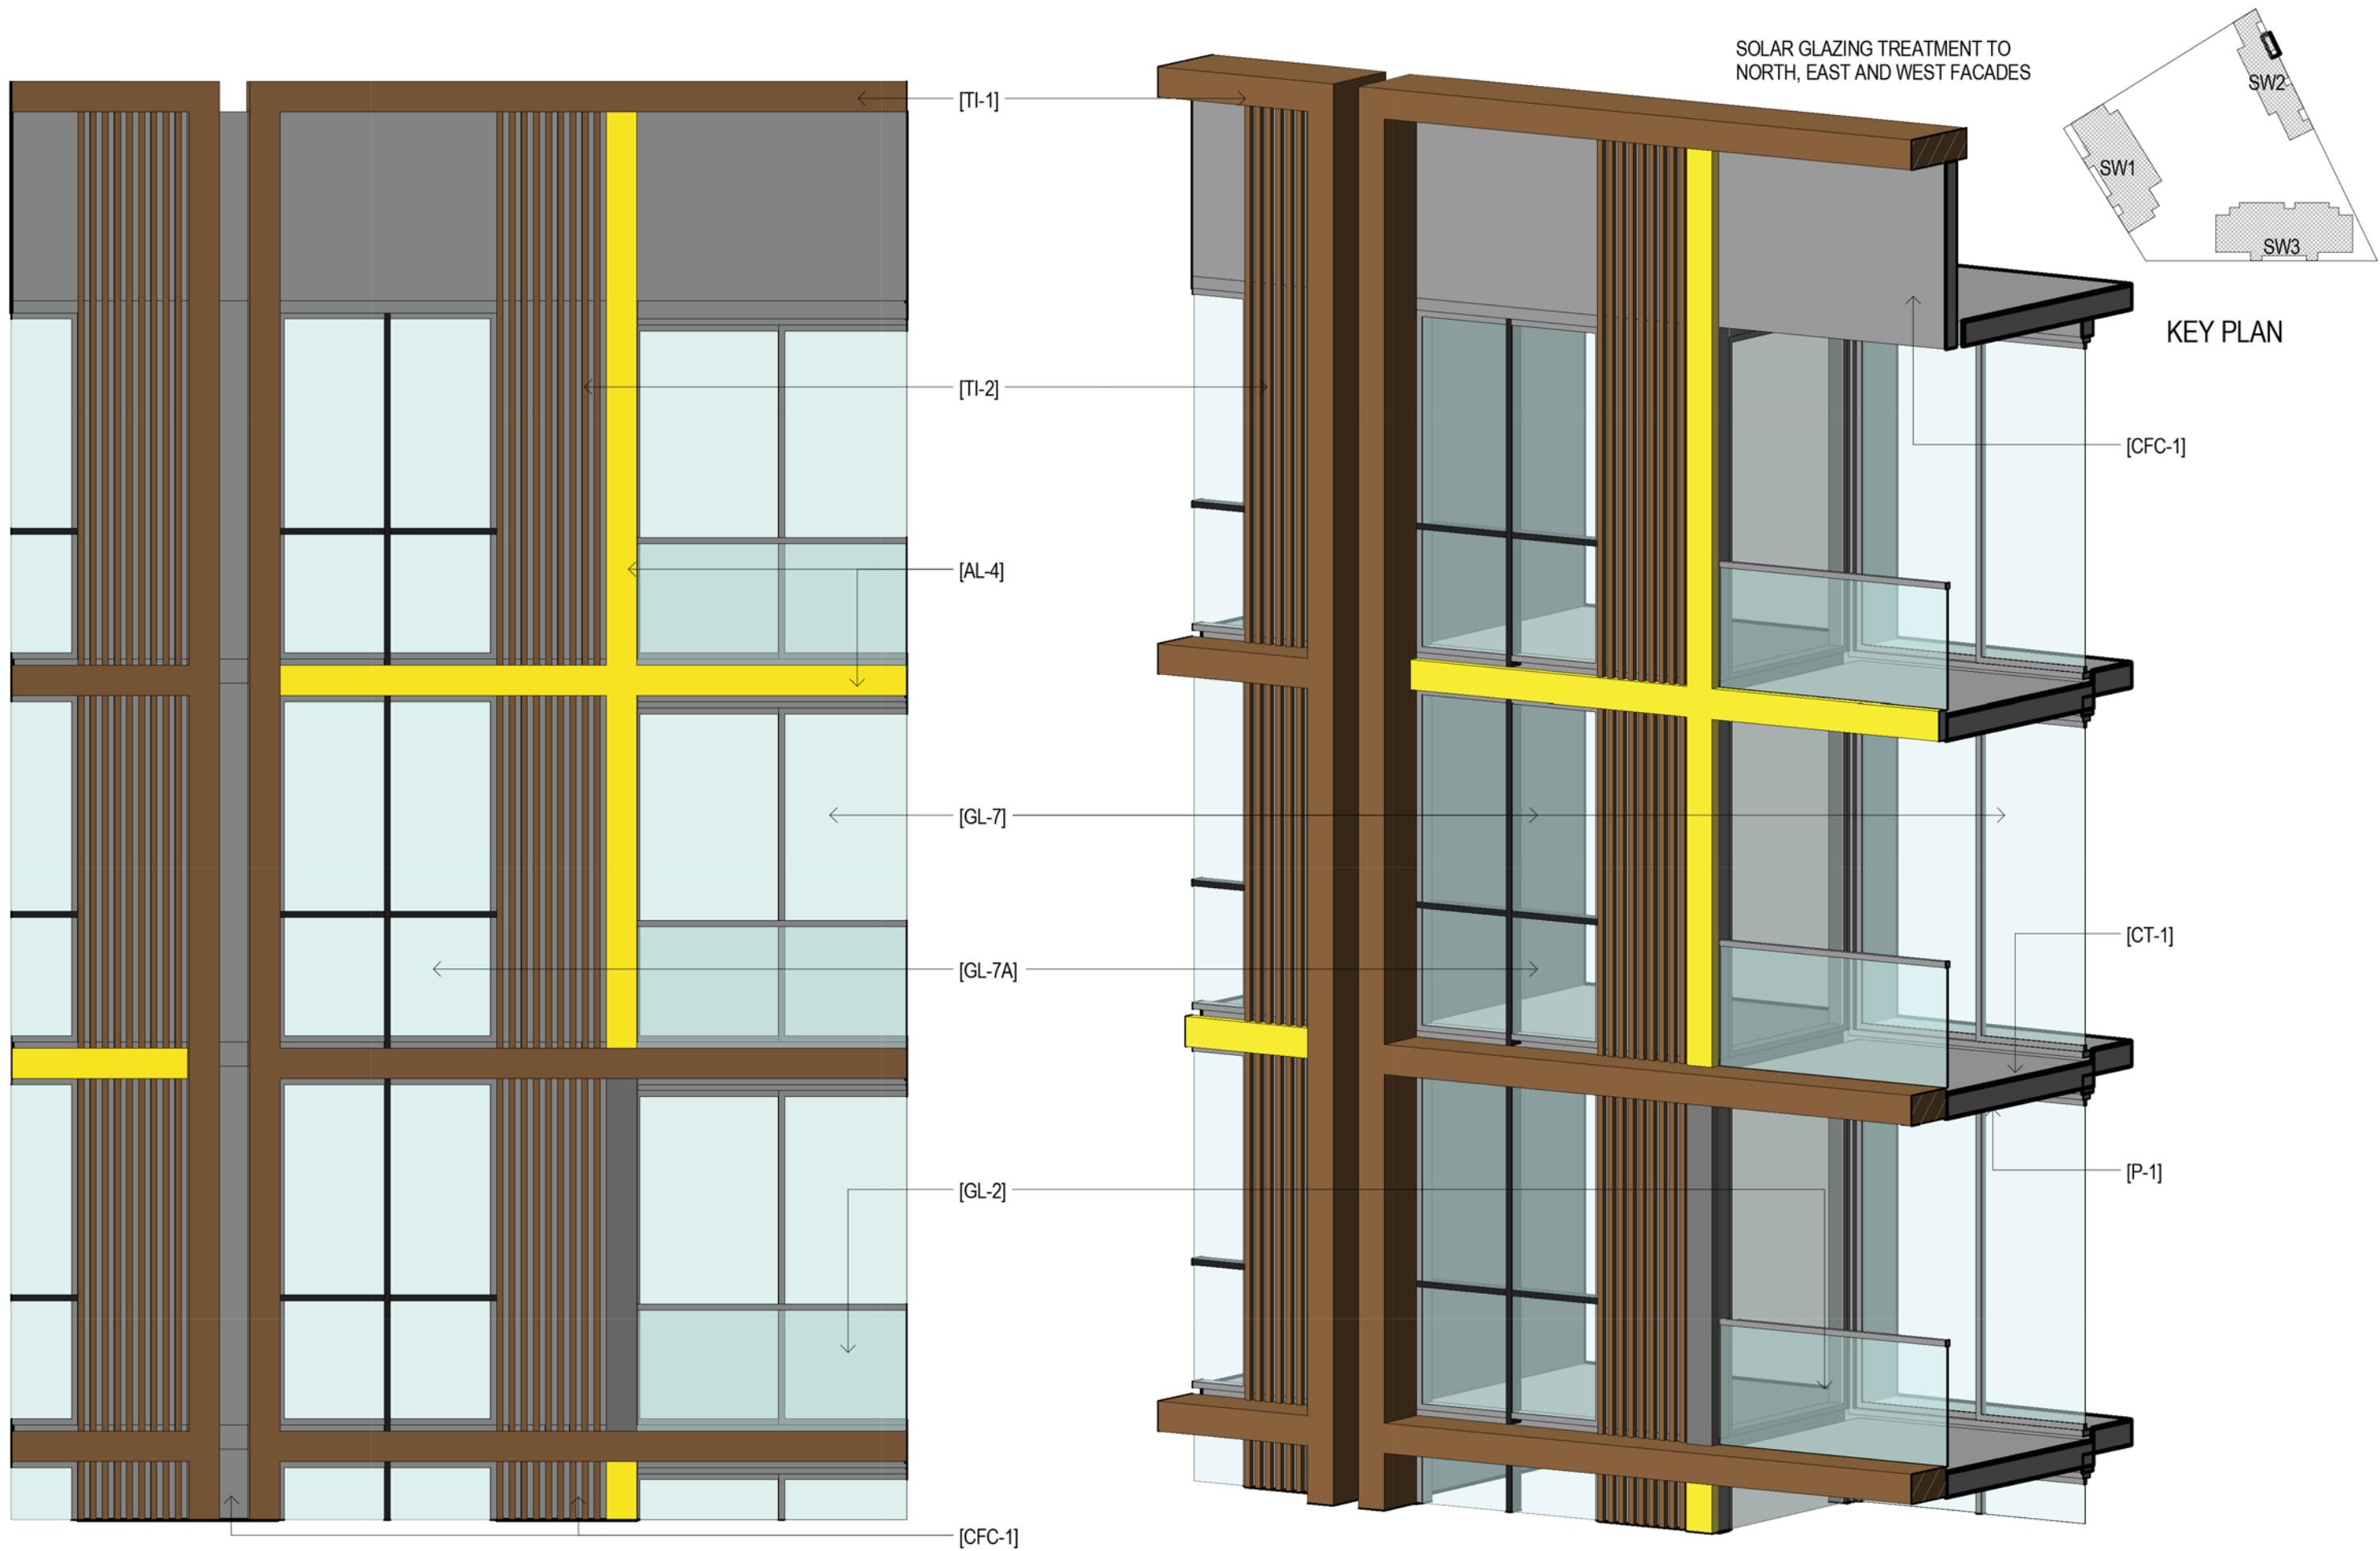

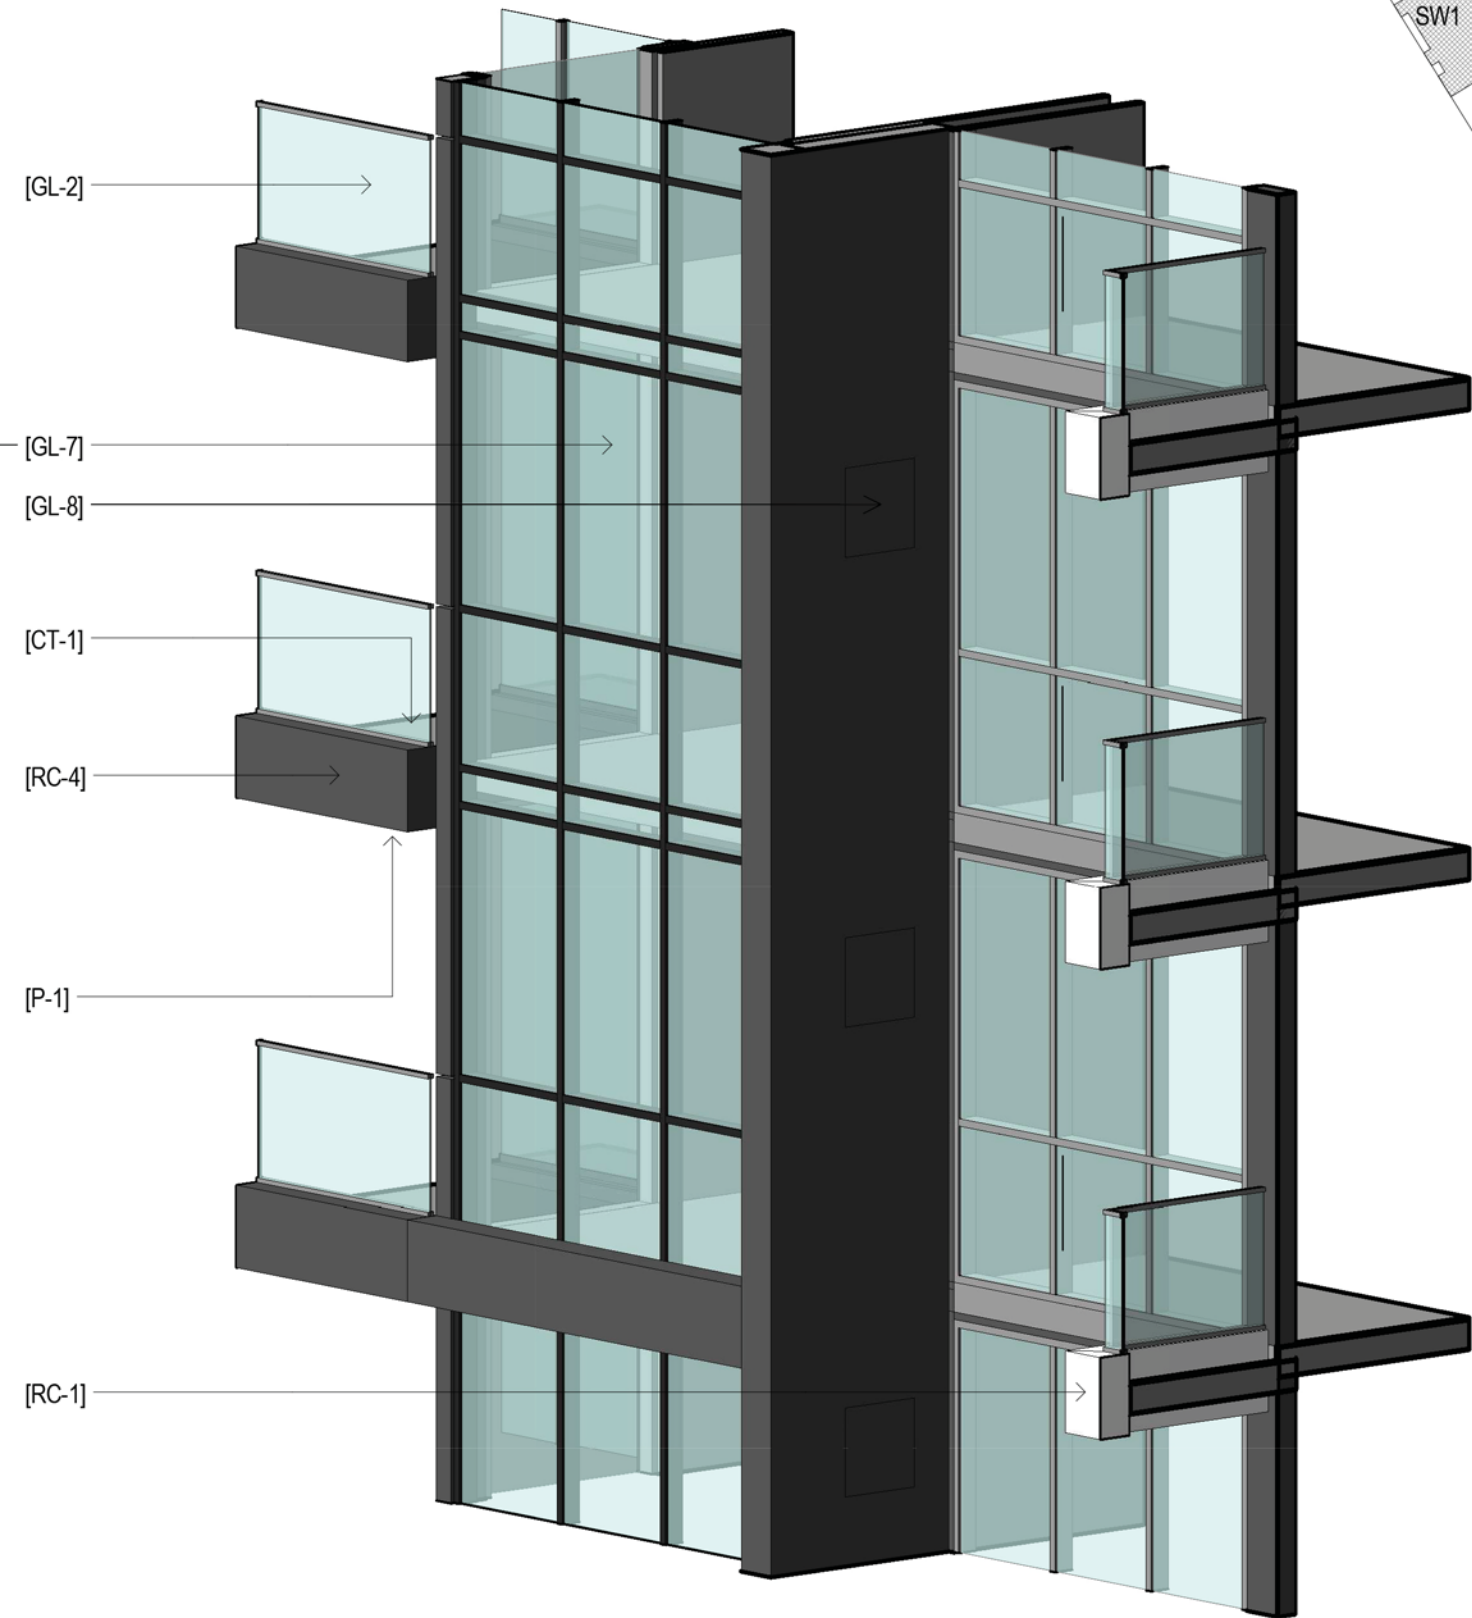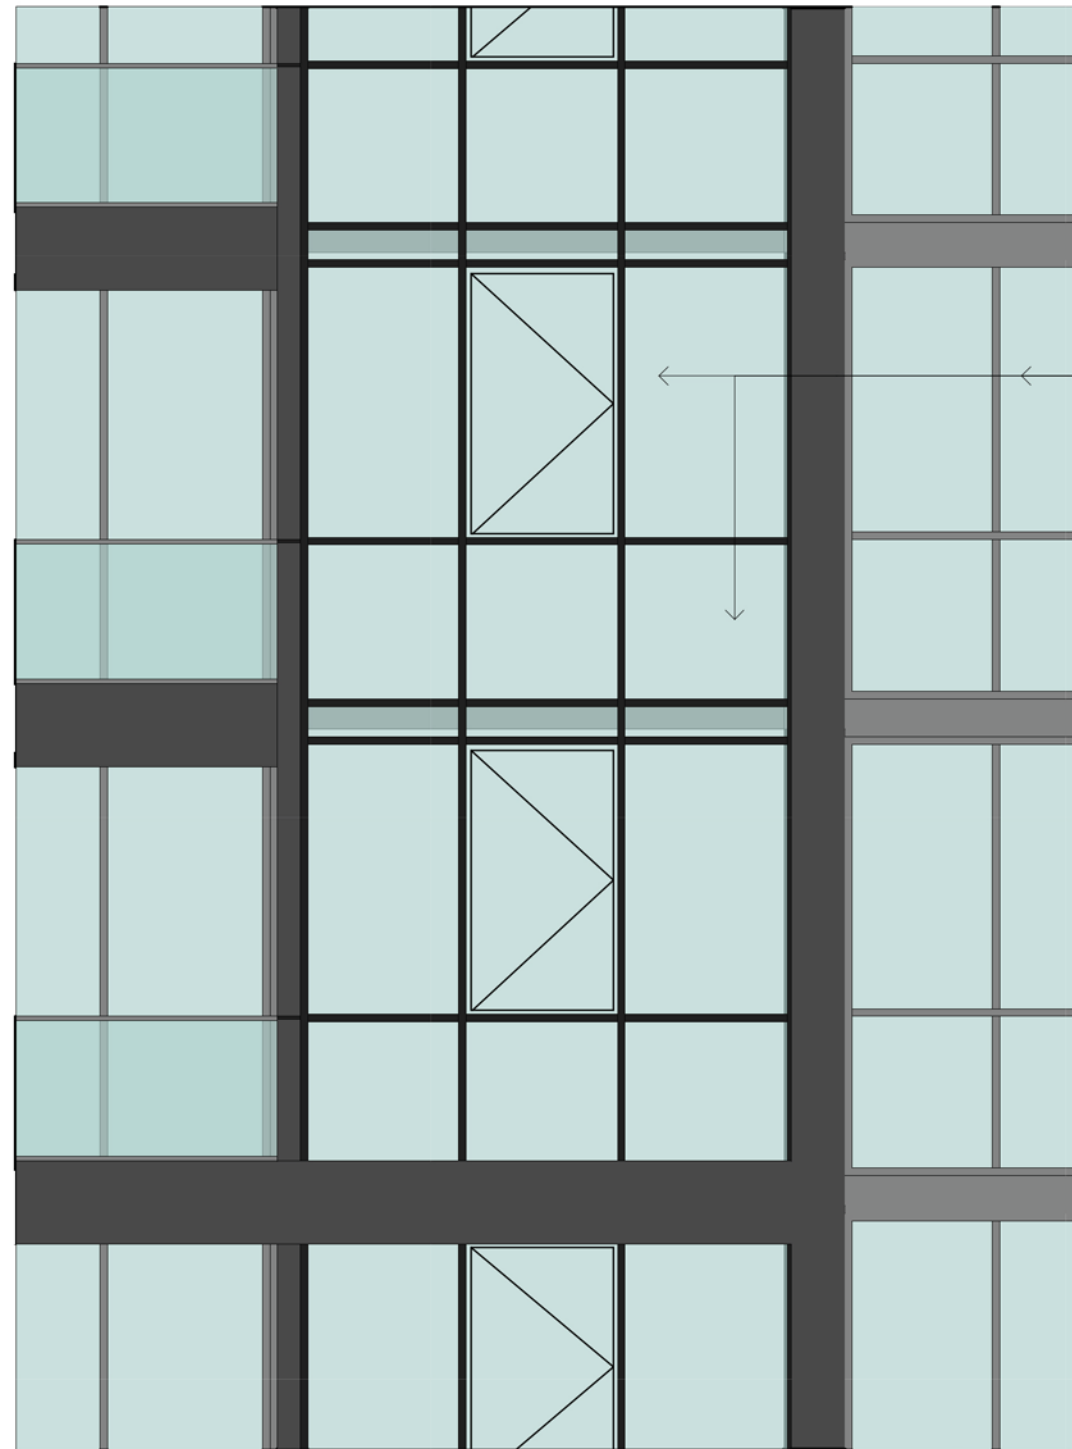


SOLAR GLAZING TREATMENT TO
NORTH, EAST AND WEST FACADES

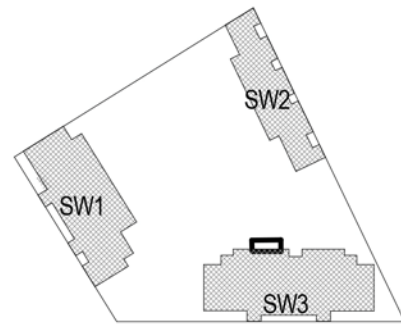

KEY PLAN

SOLAR GLAZING TREATMENT TO
NORTH, EAST AND WEST FACADES

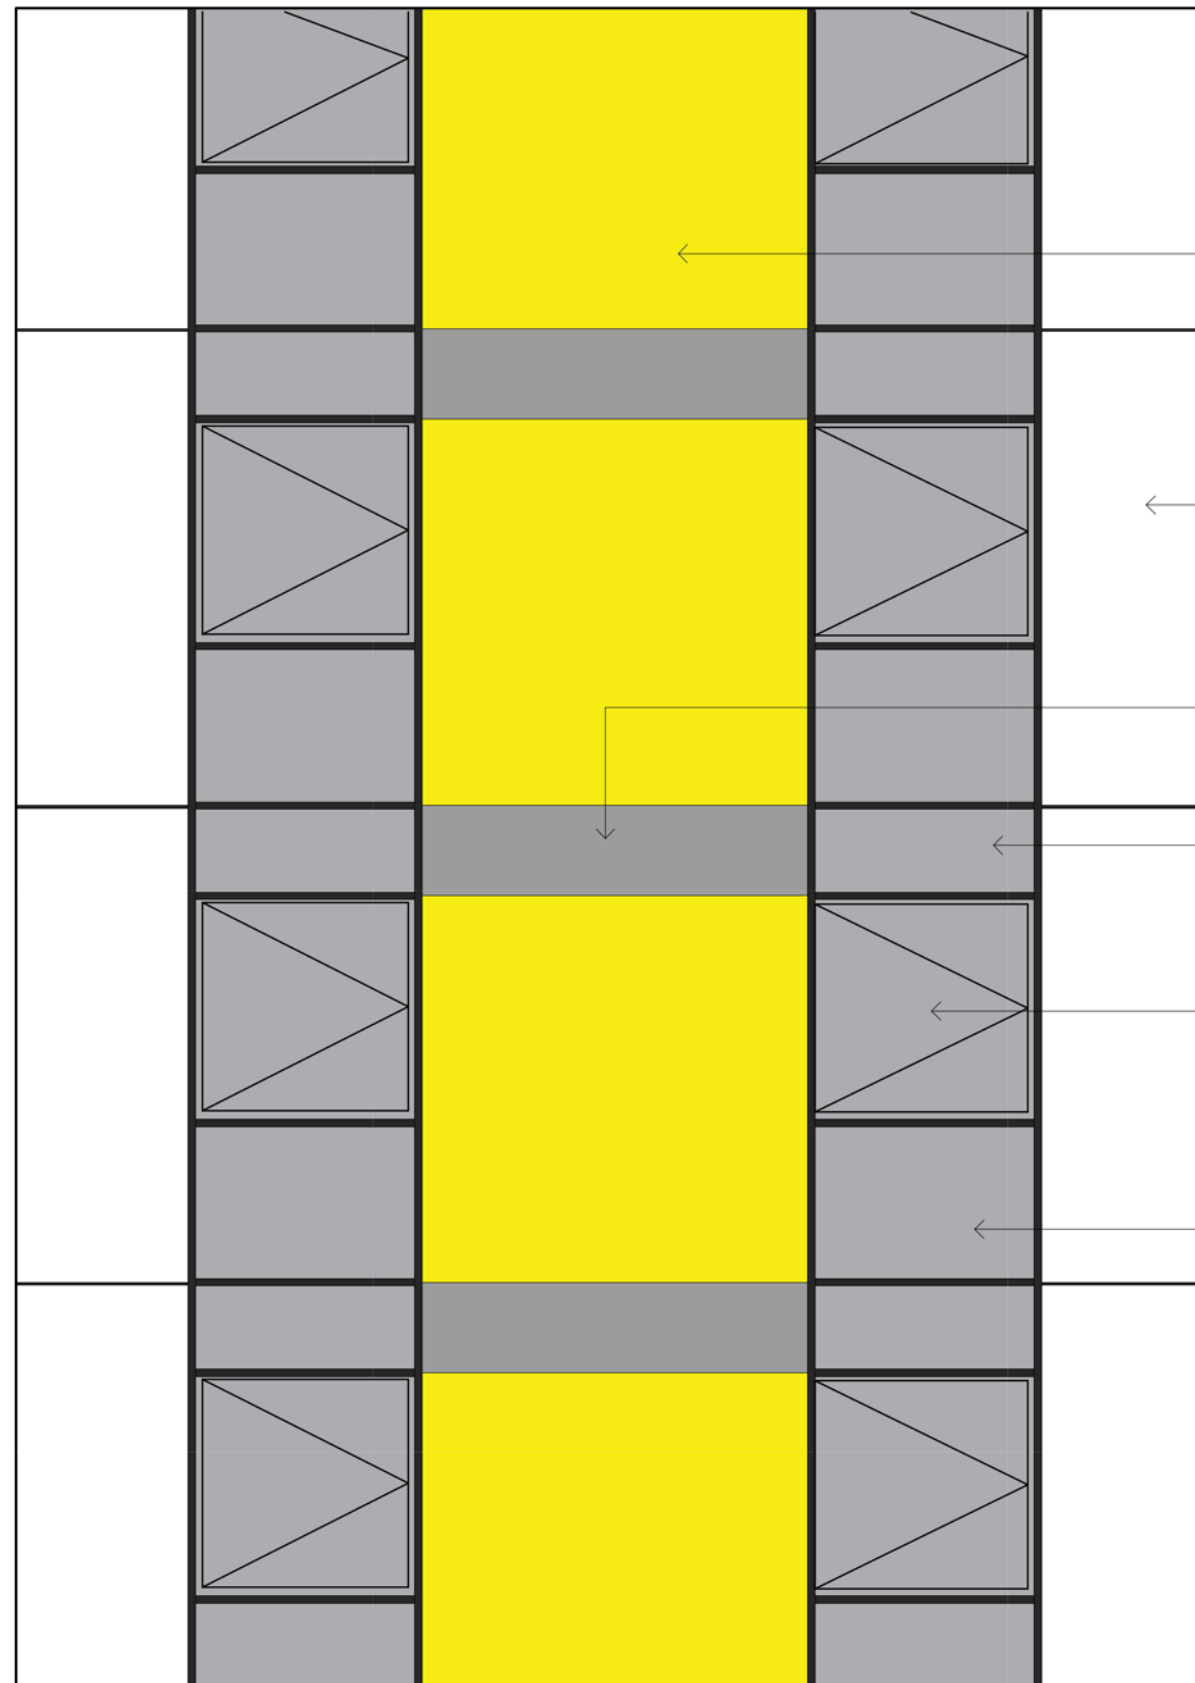

[RC-6]


[RC-2]

[RC-4]

[GL-1A]

[GL-1]


[GL-1A]

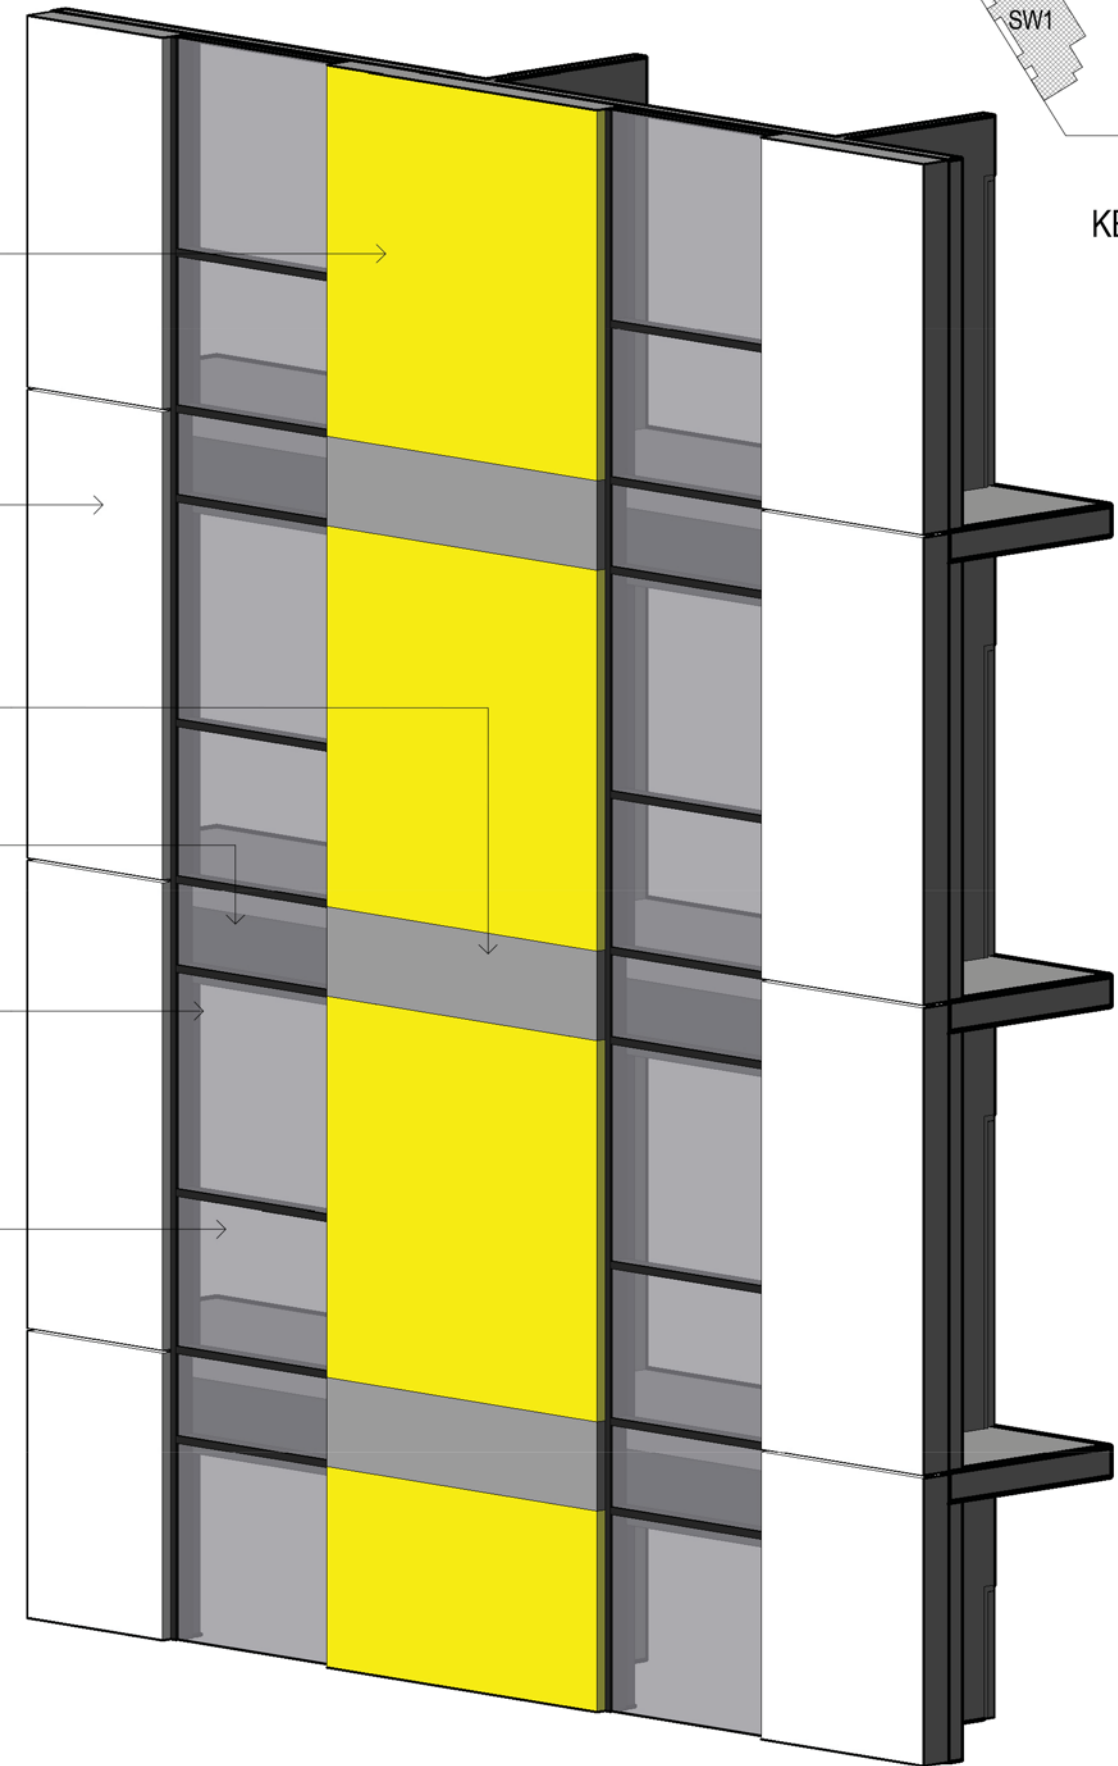

SOLAR GLAZING TREATMENT TO
NORTH, EAST AND WEST FACADES



KEY PLAN

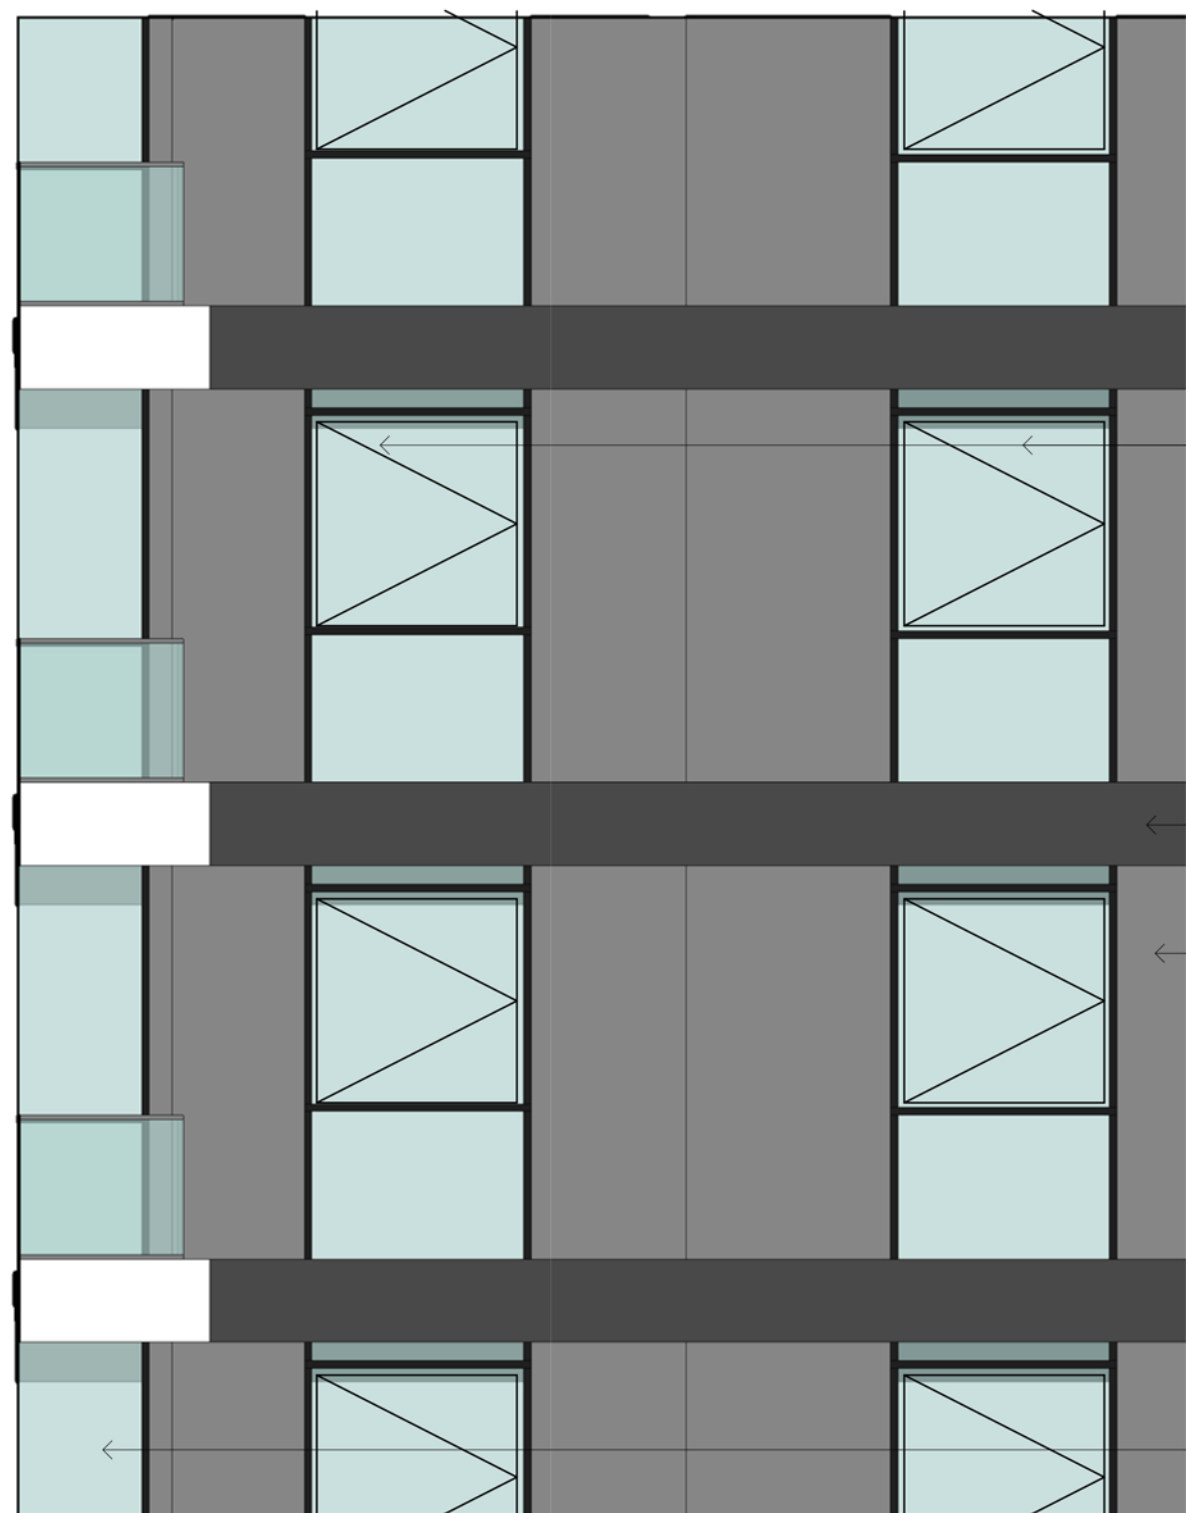

[GL-2]

[RC-1]

[GL-7]

[GL-4]

[RC-4]

[RC-3]

[GL-7]



THE HAYMARKET SOUTH WEST PLOT - EXTERIOR FINISHES SCHEDULE

Proposed Finish Type	
Reference	Description
AL-1	Aluminium cladding and louvres; grey.
AL-2	Aluminium horizontal and vertical blades; muted terracotta, grey and charcoal.
AL-3	Composite aluminium clad canopy; light grey colour, dark grey colour support rods.
AL-4	Composite aluminium cladding; yellow.
AL-5	Composite aluminium cladding; charcoal.
AL-6	Aluminium louvre; charcoal.
CFC-1	Paint finish on compressed cement sheet cladding; grey.
CT-1	Ceramic floor tiles.
CT-2	Paint finish on patterned pre-cast; terracotta, grey and charcoal.
GL-1	Aluminium glazing system; grey tinted glazing with low E coating and mid-grey frame.
GL-1A	Aluminium insulated glazing spandrel system; colour matched to grey tint glazing and mid-grey frame.
GL-2	Metal framed glazed balustrade system; clear glass and light grey frame.
GL-3	1800 high privacy screen.
GL-4	Metal framed balustrade system; clear glass, 80% external light grey frit and light grey frame, or flush mounted aluminium panel in metal frame; flat, light grey.
GL-5	Aluminium glazing system with concealed frames; clear glazing and mid-grey frame Retail shop fronts subject to separate development applications by retail tenant.
GL-6	Glazed balustrade system; clear glass and stainless steel handrail/ fixings.
GL-7	Aluminium glazing system; clear glazing with low E coating and mid-grey frame.
GL-7A	Aluminium insulated glazing spandrel system; colour matched to clear glazing and mid-grey frame.
GL-7B	Aluminium glazing system with projecting external mullions; clear glazing with low E coating and mid-grey frame.
GL-8	Opaque window or flush finish solid panel for ventilation; grey to match RC-3.
GL-9	Aluminium clear glass window or horizontal louvers; mid-grey frame and louvre.
P-1	Textured paint to in-situ concrete soffit; grey.
RC-1	Paint/stain finish on concrete; white.
RC-2	Paint/stain finish on concrete; light grey.
RC-3	Paint/stain finish on concrete; grey.
RC-4	Paint/stain finish on concrete; charcoal.
RC-6	Paint finish on concrete; yellow.
RC-10	Paint/stain finish on concrete; warm grey/ brown (to match TI-1).
TI-1	Timber frame with vertical timber slats.
TI-2	Vertical timber slats.





Lend Lease

**DARLING
HARBOUR
LIVE**

7428A	SK_250	P 4 29/05/2013	DENTON CORKER MARSHALL	THE HAYMARKET LEND LEASE DEVELOPMENT	DEVELOPMENT APPLICATION SOUTH WEST PLOT AERIAL VIEW FROM EAST
-------	--------	-------------------	------------------------------	---	---





