

NSW GOVERNMENT
 Planning

Issued under the Environmental Planning and Assessment Act 1979

Approved Section 96 (1A) (1) (2) Modification Application

No. 2 granted on the 26/11/2015.

in respect to MR S.D. 6013

Signed: MR

Sheet No. 11 of 31

Recent revision history			Notes & Legend	
#	Status	Description	Date	Comments
A	SECTION 96 SUBMISSION		10/03/15	Contractor must verify all dimensions on site before commencing work or preparing shop drawings. Do not scale drawings.
B	REVISED SECTION 96 SUBMISSION		26/09/15	
C	SR6_2 SUBMISSION		22/03/15	NOTE: Issued for Section 96 only. Subject to review and design development - not to be used for construction.
D	SR6_2 SUBMISSION		01/10/15	



Project: DARLING SQUARE NW PLOT

Client: LEND LEASE

Issuer: **WOODS BAGOT**

Project number: 120605

Checked: [] Approved: []

Sheet size: A1


Scale: 1:200

Sheet title: GENERAL ARRANGEMENT PLAN - LEVEL 10

Sheet number: DA2012

Status: []

Revision: D

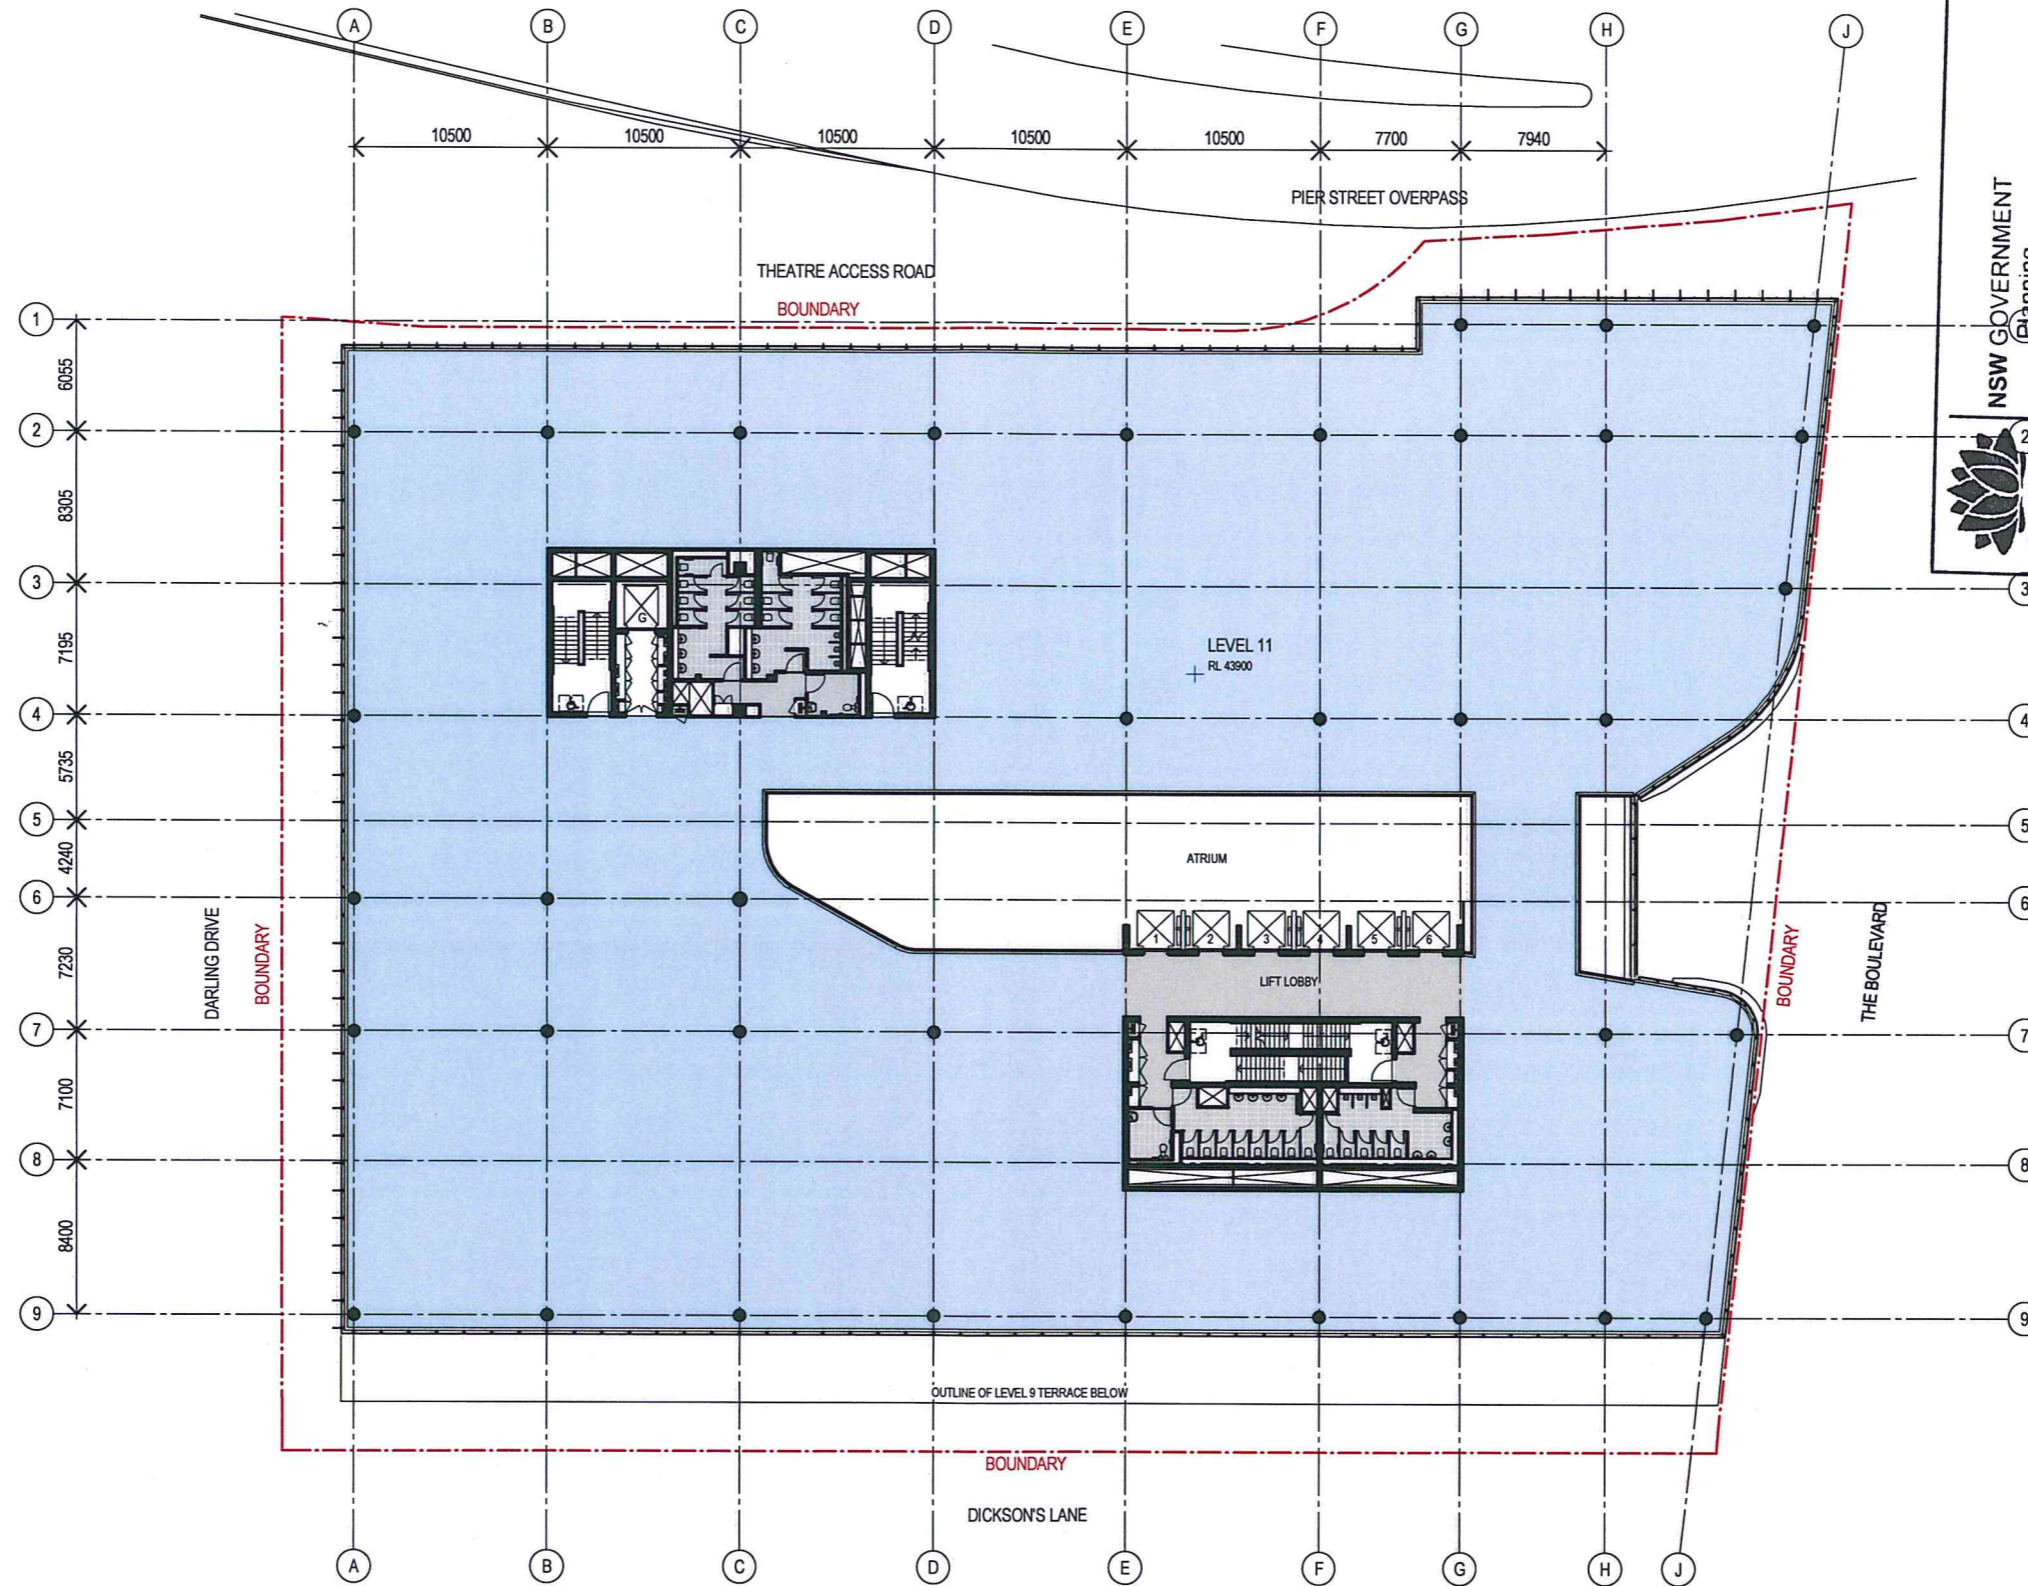

NSW GOVERNMENT
 Planning

Issued under the Environmental Planning and Assessment Act 1979
 Approved Section 96 (1A) (1) (2) Modification Application
 No. 7 granted on the 26/11/2015
 in respect to MR S50 6013
 Signed: [Signature]
 Sheet No. 12 of 31

Recent revision history	Notes & Legend																												
<table border="1"> <thead> <tr> <th>#</th> <th>Status</th> <th>Description</th> <th>Date</th> </tr> </thead> <tbody> <tr> <td>A</td> <td>SECTION 96 SUBMISSION</td> <td></td> <td>10/03/15</td> </tr> <tr> <td>B</td> <td>REVISED SECTION 96 SUBMISSION</td> <td></td> <td>26/06/15</td> </tr> <tr> <td>C</td> <td>S96_2 SUBMISSION</td> <td></td> <td>22/07/15</td> </tr> <tr> <td>D</td> <td>S96_2 SUBMISSION</td> <td></td> <td>01/10/15</td> </tr> <tr> <td>E</td> <td>S96_2 SUBMISSION</td> <td></td> <td>07/11/15</td> </tr> <tr> <td>F</td> <td>S96_2 SUBMISSION</td> <td></td> <td>09/11/15</td> </tr> </tbody> </table>	#	Status	Description	Date	A	SECTION 96 SUBMISSION		10/03/15	B	REVISED SECTION 96 SUBMISSION		26/06/15	C	S96_2 SUBMISSION		22/07/15	D	S96_2 SUBMISSION		01/10/15	E	S96_2 SUBMISSION		07/11/15	F	S96_2 SUBMISSION		09/11/15	<p>Contractor must verify all dimensions on site before commencing work or preparing shop drawings. Do not scale drawings.</p> <p>NOTE: Issued for Section 96 only Subject to review and design development - not to be used for construction.</p>
#	Status	Description	Date																										
A	SECTION 96 SUBMISSION		10/03/15																										
B	REVISED SECTION 96 SUBMISSION		26/06/15																										
C	S96_2 SUBMISSION		22/07/15																										
D	S96_2 SUBMISSION		01/10/15																										
E	S96_2 SUBMISSION		07/11/15																										
F	S96_2 SUBMISSION		09/11/15																										



Project
 DARLING SQUARE NW PLOT

Client
 LEND LEASE

Issuer
WOODS BAGOT

Project number
 120605

Checked [] Approved []

Size check
 25mm


Sheet size
 A1


Scale
 1:200

Sheet title
 GENERAL ARRANGEMENT PLAN - LEVEL 11

Sheet number
 DA2013

Status
 F

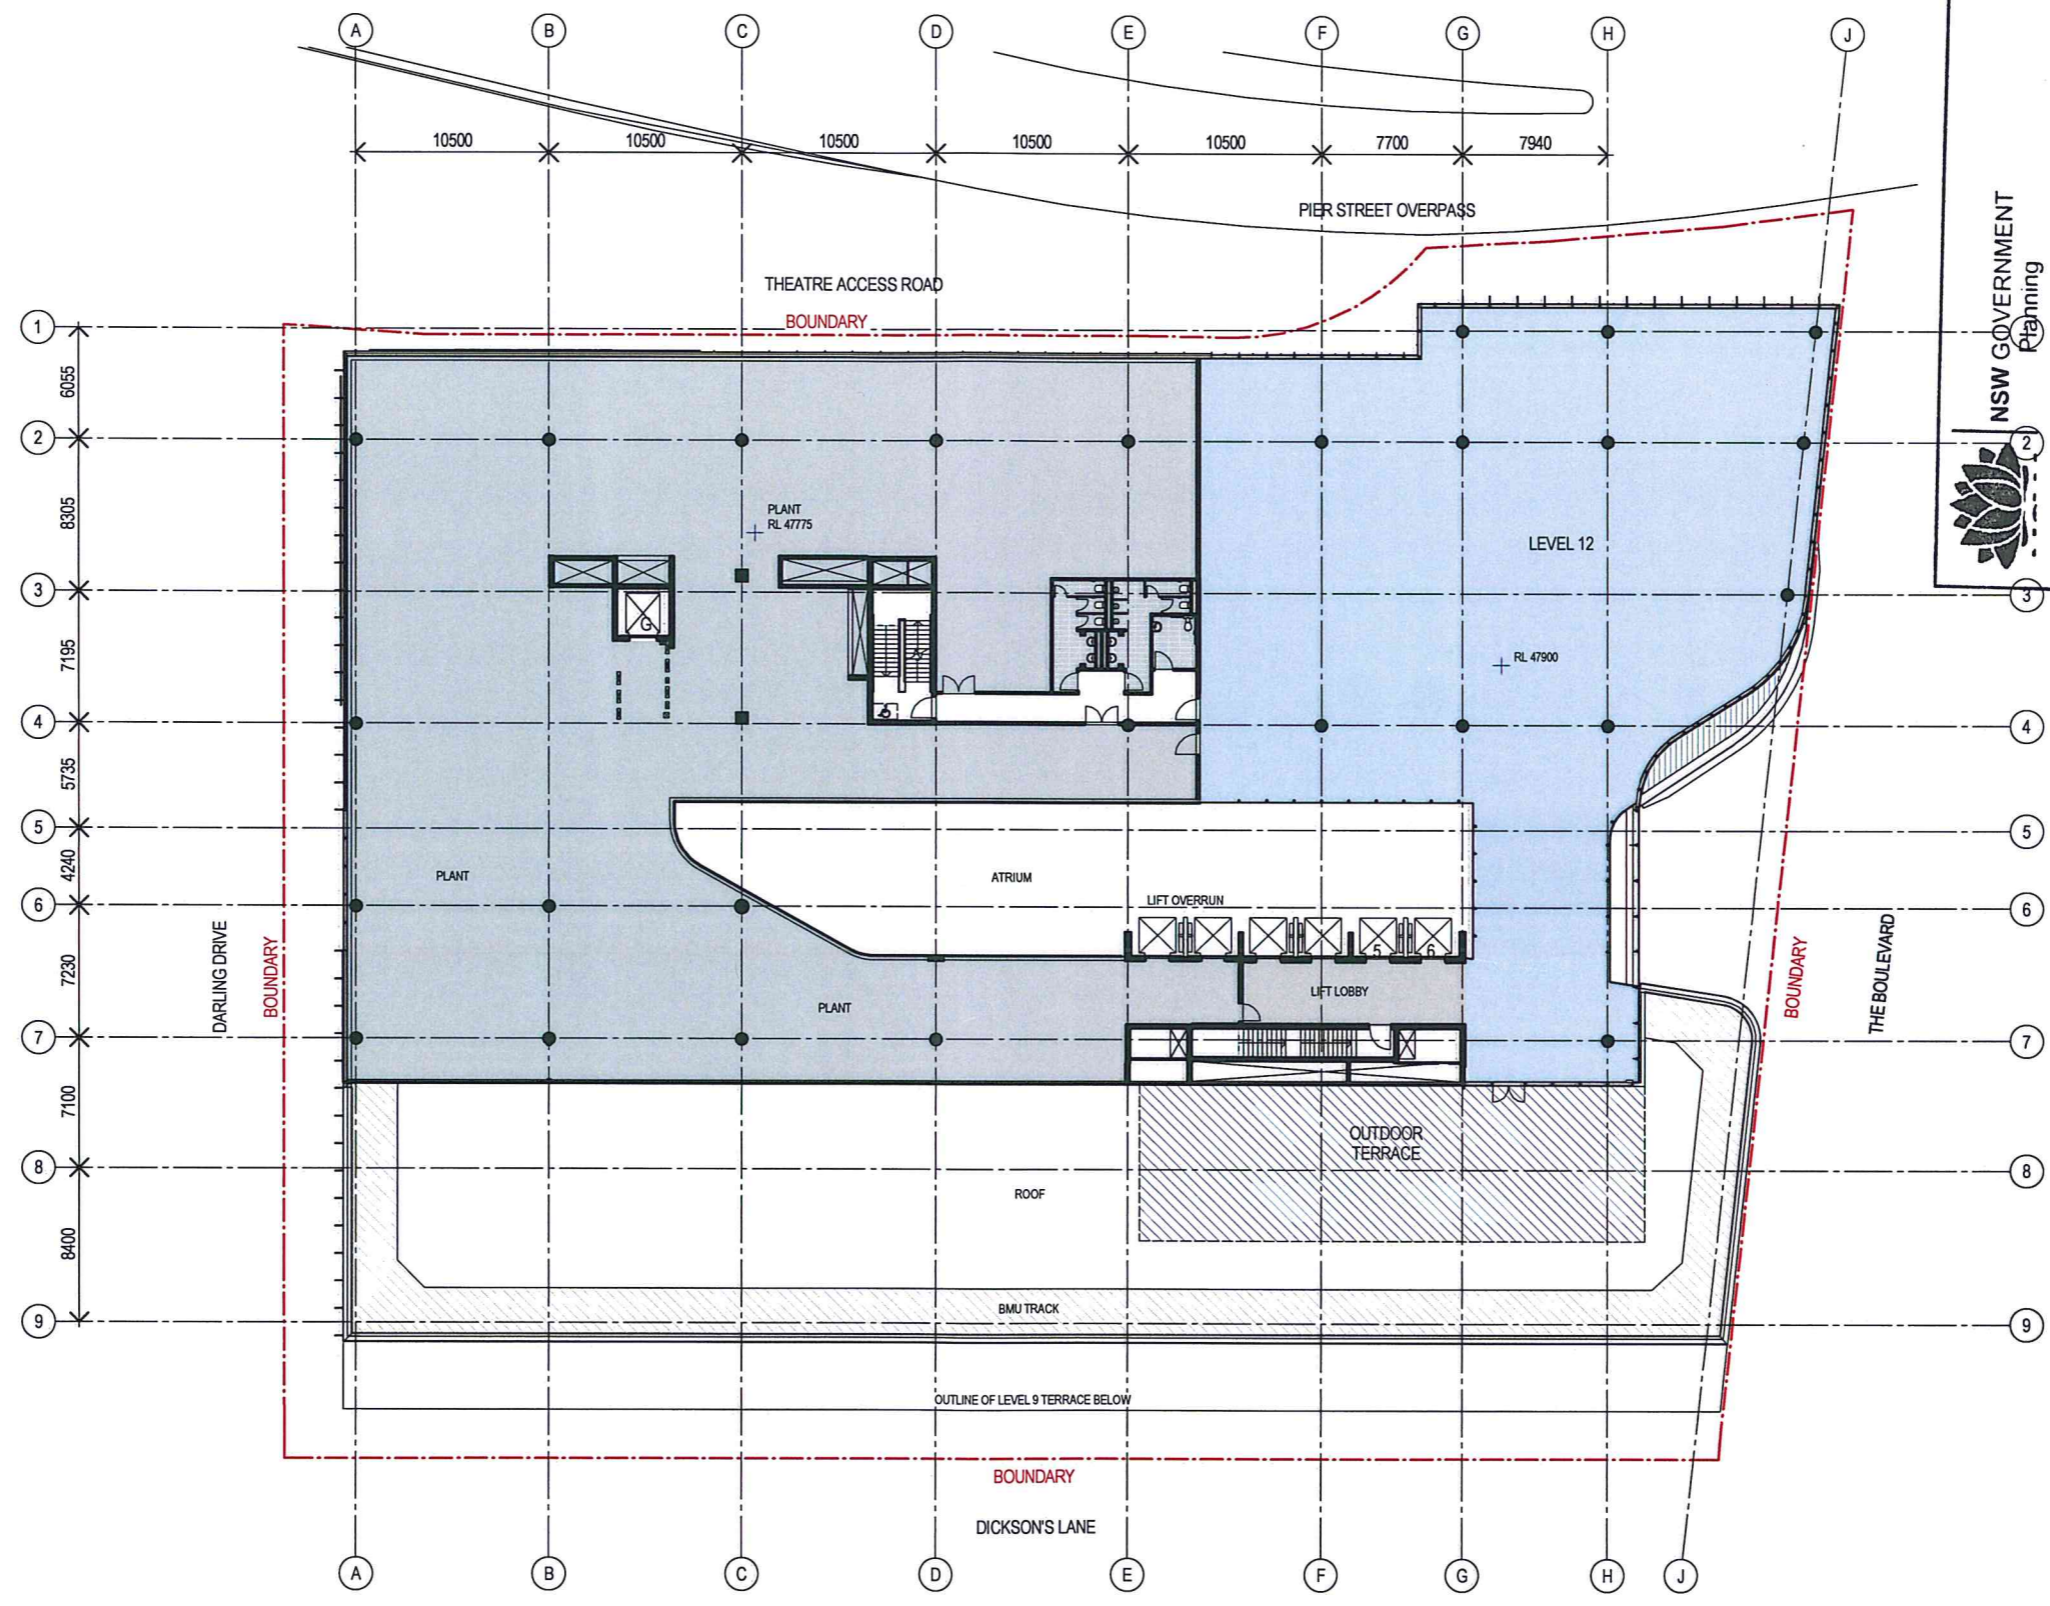



 Issued under the Environmental Planning and Assessment Act 1979

 Approved Section 96 (1A) (1) (2) Modification Application

 No. 2 granted on the 26/11/2015

 in respect to MR SSD 6013

 Signed: HK

 Sheet No. 13 of 31

Recent revision history			Notes & Legend	
#	Status	Description	Date	Notes
A	SECTION 96 SUBMISSION		10/03/15	Contractor must verify all dimensions on site before commencing work or preparing shop drawings. Do not scale drawings.
B	REVISED SECTION 96 SUBMISSION		26/09/15	
C	S96_2 SUBMISSION		22/09/15	NOTE: Issued for Section 96 only.
D	S96_2 SUBMISSION		07/10/15	Subject to review and design development - not to be used for construction.
E	S96_2 SUBMISSION		07/10/15	
F	S96_2 SUBMISSION		06/10/15	

Date generated 8-10-15 5:22:37 PM C:\My Documents\Autodesk\Revit\RAC\2015\120605_DarlingSquare_BUILDING_150921_sydy.rvt



Project: DARLING SQUARE NW PLOT

 Client: LEND LEASE

Issued by: **WOODS BAGOT**

 Project number: 120605

 Checked: [] Approved: []

 Size check: 25mm

 Sheet size: A1



 Scale: 1:200

Sheet title: GENERAL ARRANGEMENT PLAN - LEVEL 12 PLANT

 Sheet number: DA2014

 Status: []

 Revision: F

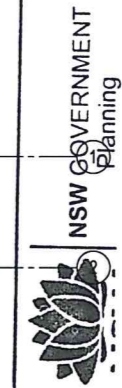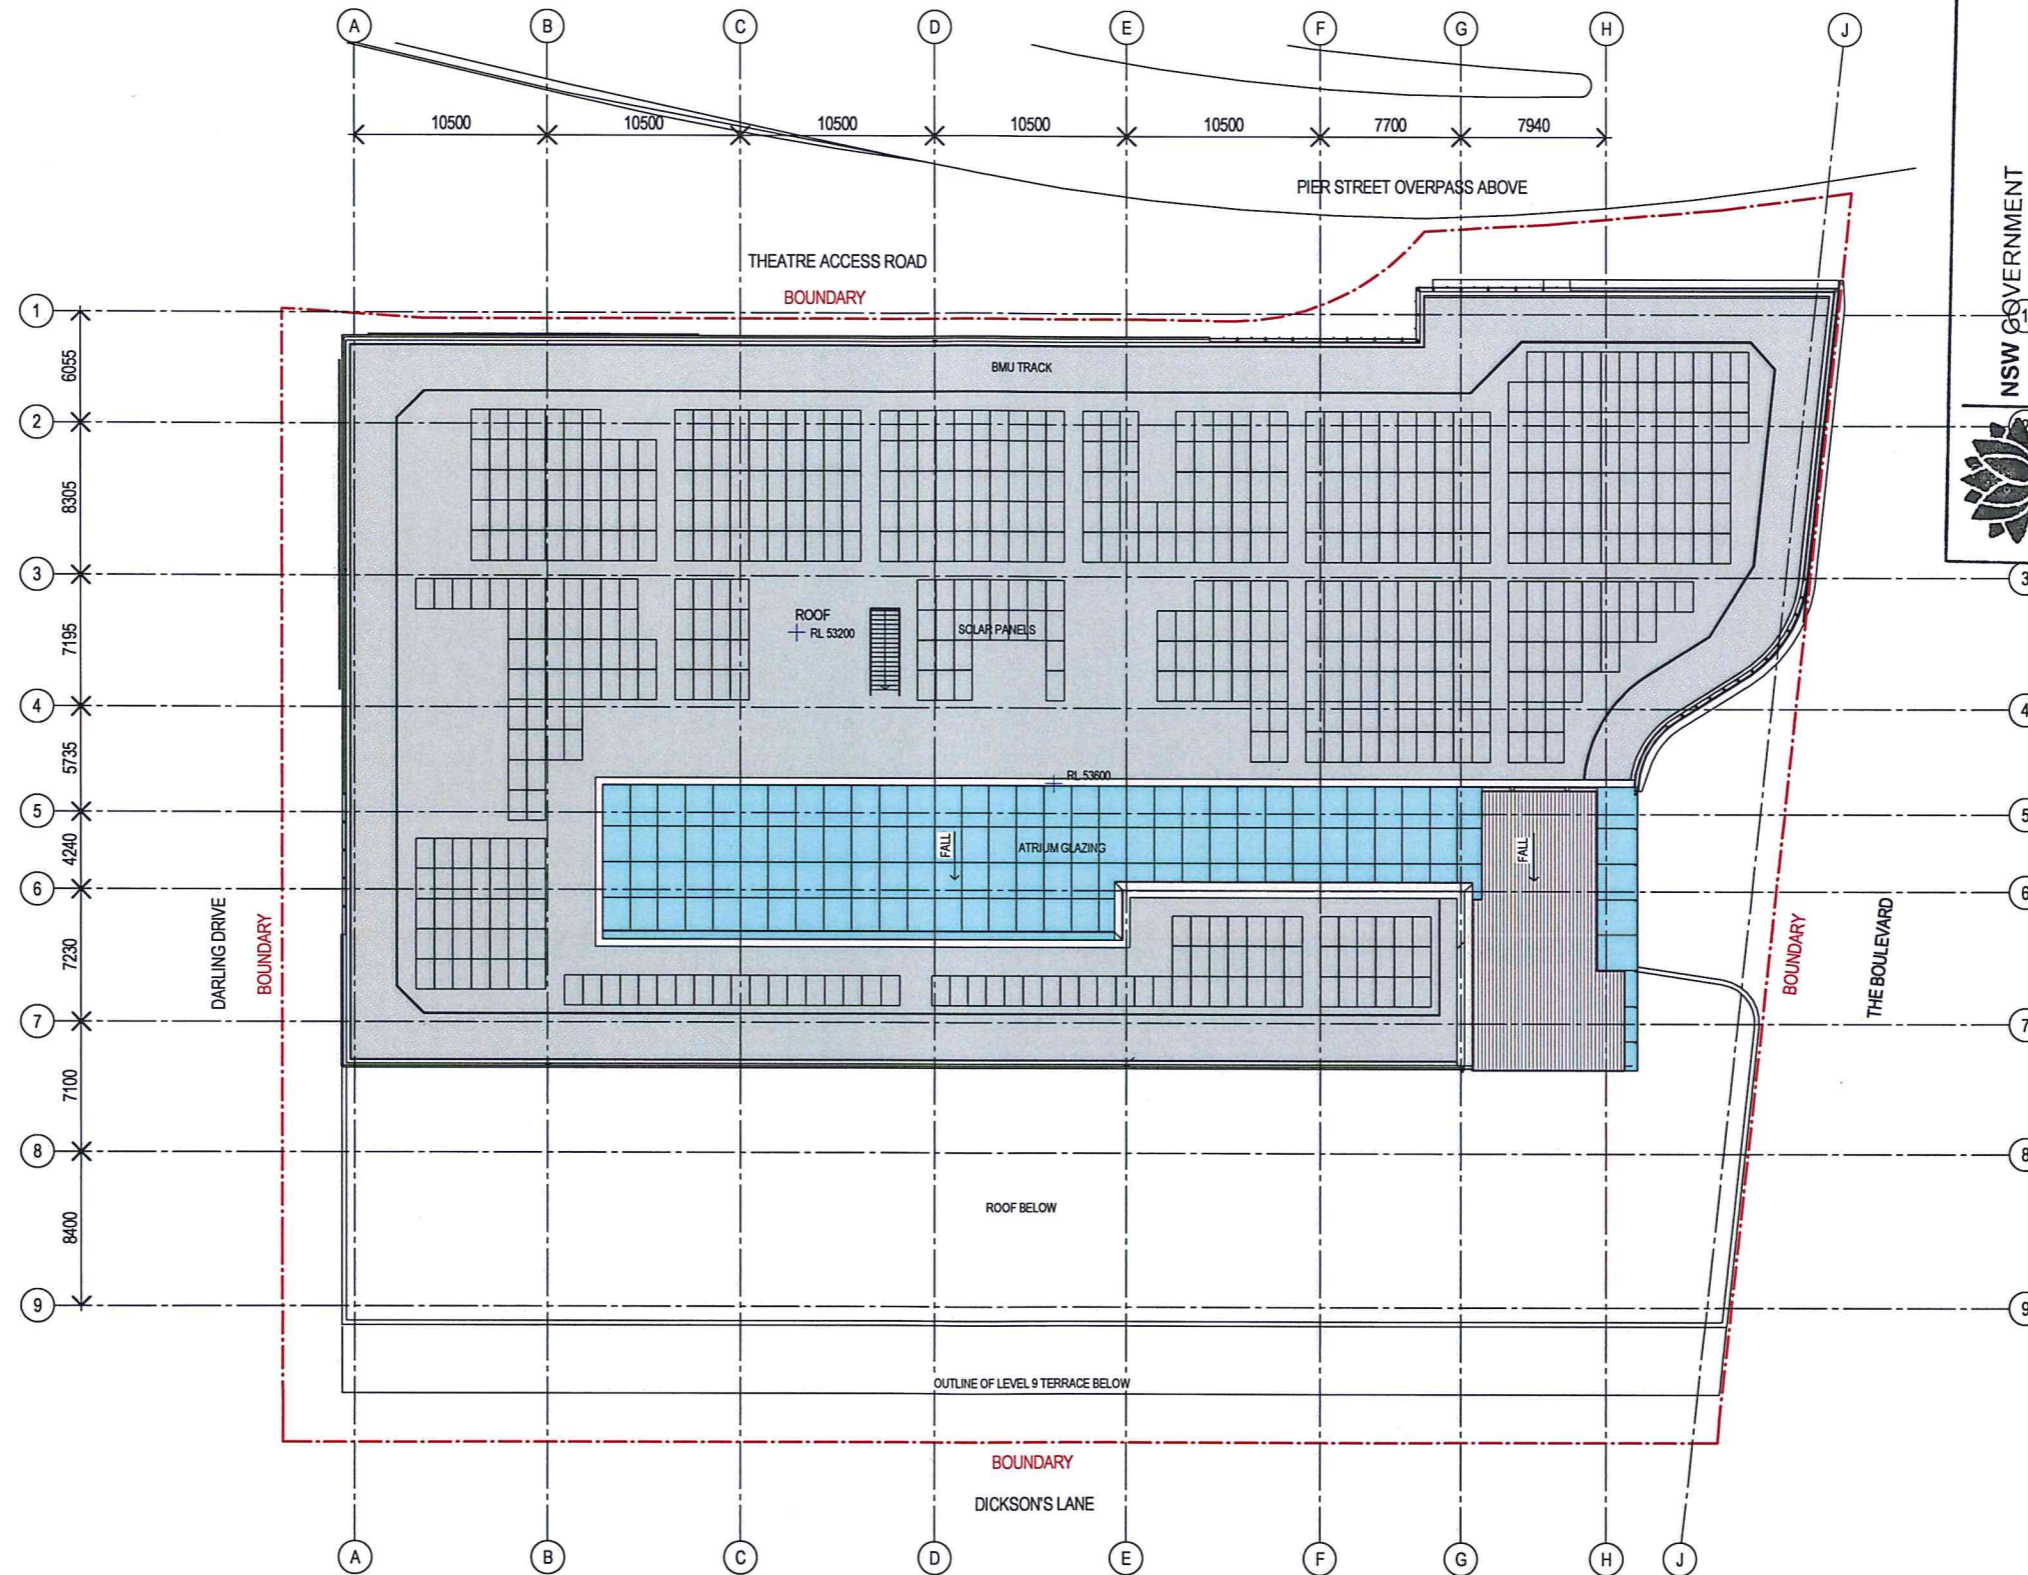

Issued under the Environmental Planning and Assessment Act 1979

Approved Section 96 (1A) (1) (2) Modification Application


No. 2 granted on the 26/11/2015

in respect to MR SSP 603

Signed M.R.

Sheet No. 14 of 31

Recent revision history	Description	Date	Notes & Legend
A	SECTION 96 SUBMISSION	13/03/15	Contractor must verify all dimensions on site before commencing work or preparing shop drawings. Do not scale drawings. NOTE: Issued for Section 96 only Subject to review and design development - not to be used for construction.
B	REVISED SECTION 96 SUBMISSION	26/06/15	
C	S96_2 SUBMISSION	22/09/15	
D	S96_2 SUBMISSION	07/10/15	
E	S96_2 SUBMISSION	07/10/15	

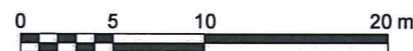


Project DARLING SQUARE NW PLOT

Client LEND LEASE

Issued by **WOODS BAGOT**
 Project number 120605
 Checked Approved
 Sheet size A1 Scale 1:200

Sheet title GENERAL ARRANGEMENT PLAN - ROOF

Sheet number DA2015
Revision E

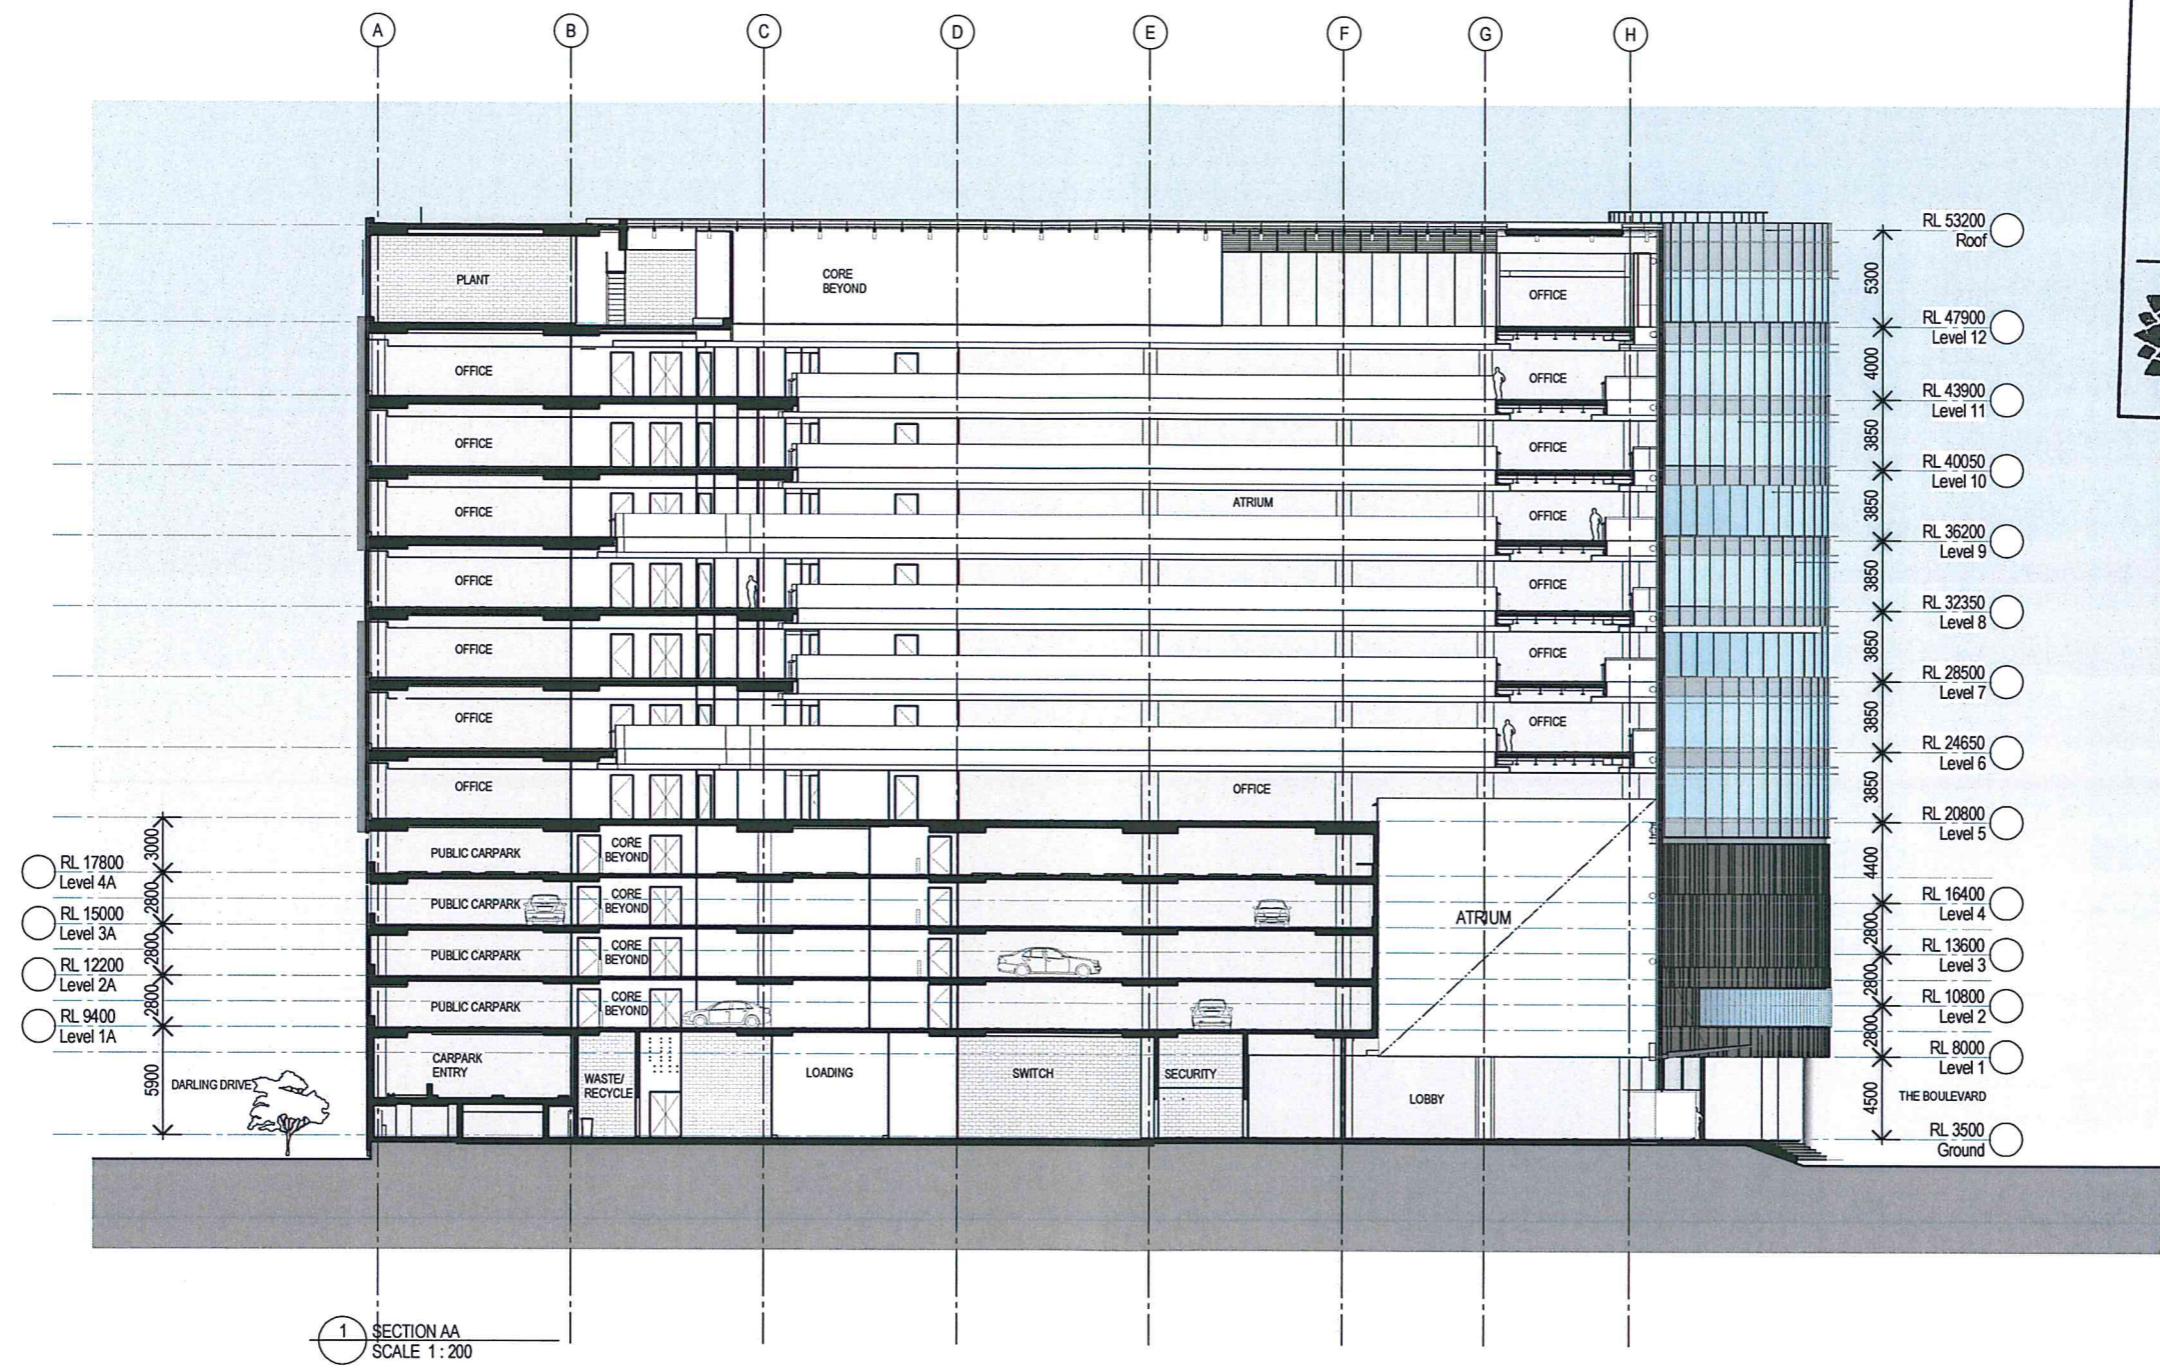

1 SECTION AA
SCALE 1:200

NSW GOVERNMENT
Planning

Issued under the Environmental Planning and Assessment Act 1979

Approved Section 96 (1A) (1) (2) Modification Application

No. 2 granted on the 26/11/2015


in respect to MR S50 6013

Signed: HR

Sheet No. 15 of 31

Revision	Status	Description	Date
A	SECTION 96 SUBMISSION		10/03/15
B	REVISED SECTION 96 SUBMISSION		26/06/15
C	S96_2 SUBMISSION		22/09/15
D	S96_2 SUBMISSION		01/10/15
E	S96_2 SUBMISSION		07/10/15

Notes & Legend
Contractor must verify all dimensions on site before commencing work or preparing shop drawings. Do not scale drawings.
NOTE: Issued for Section 96 only. Subject to review and design development - not to be used for construction.

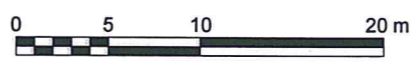

Project
DARLING SQUARE NW PLOT

Client
LEND LEASE

Issue
WOODS BAGOT

Project number
120605

Checked Approved

Size check
25mm

Sheet size
A1


Scale
1:200

Sheet title
GENERAL ARRANGEMENT
ELEVATIONS AND SECTIONS -
SECTION AA

Sheet number
DA3001

Status
E

Revision
E

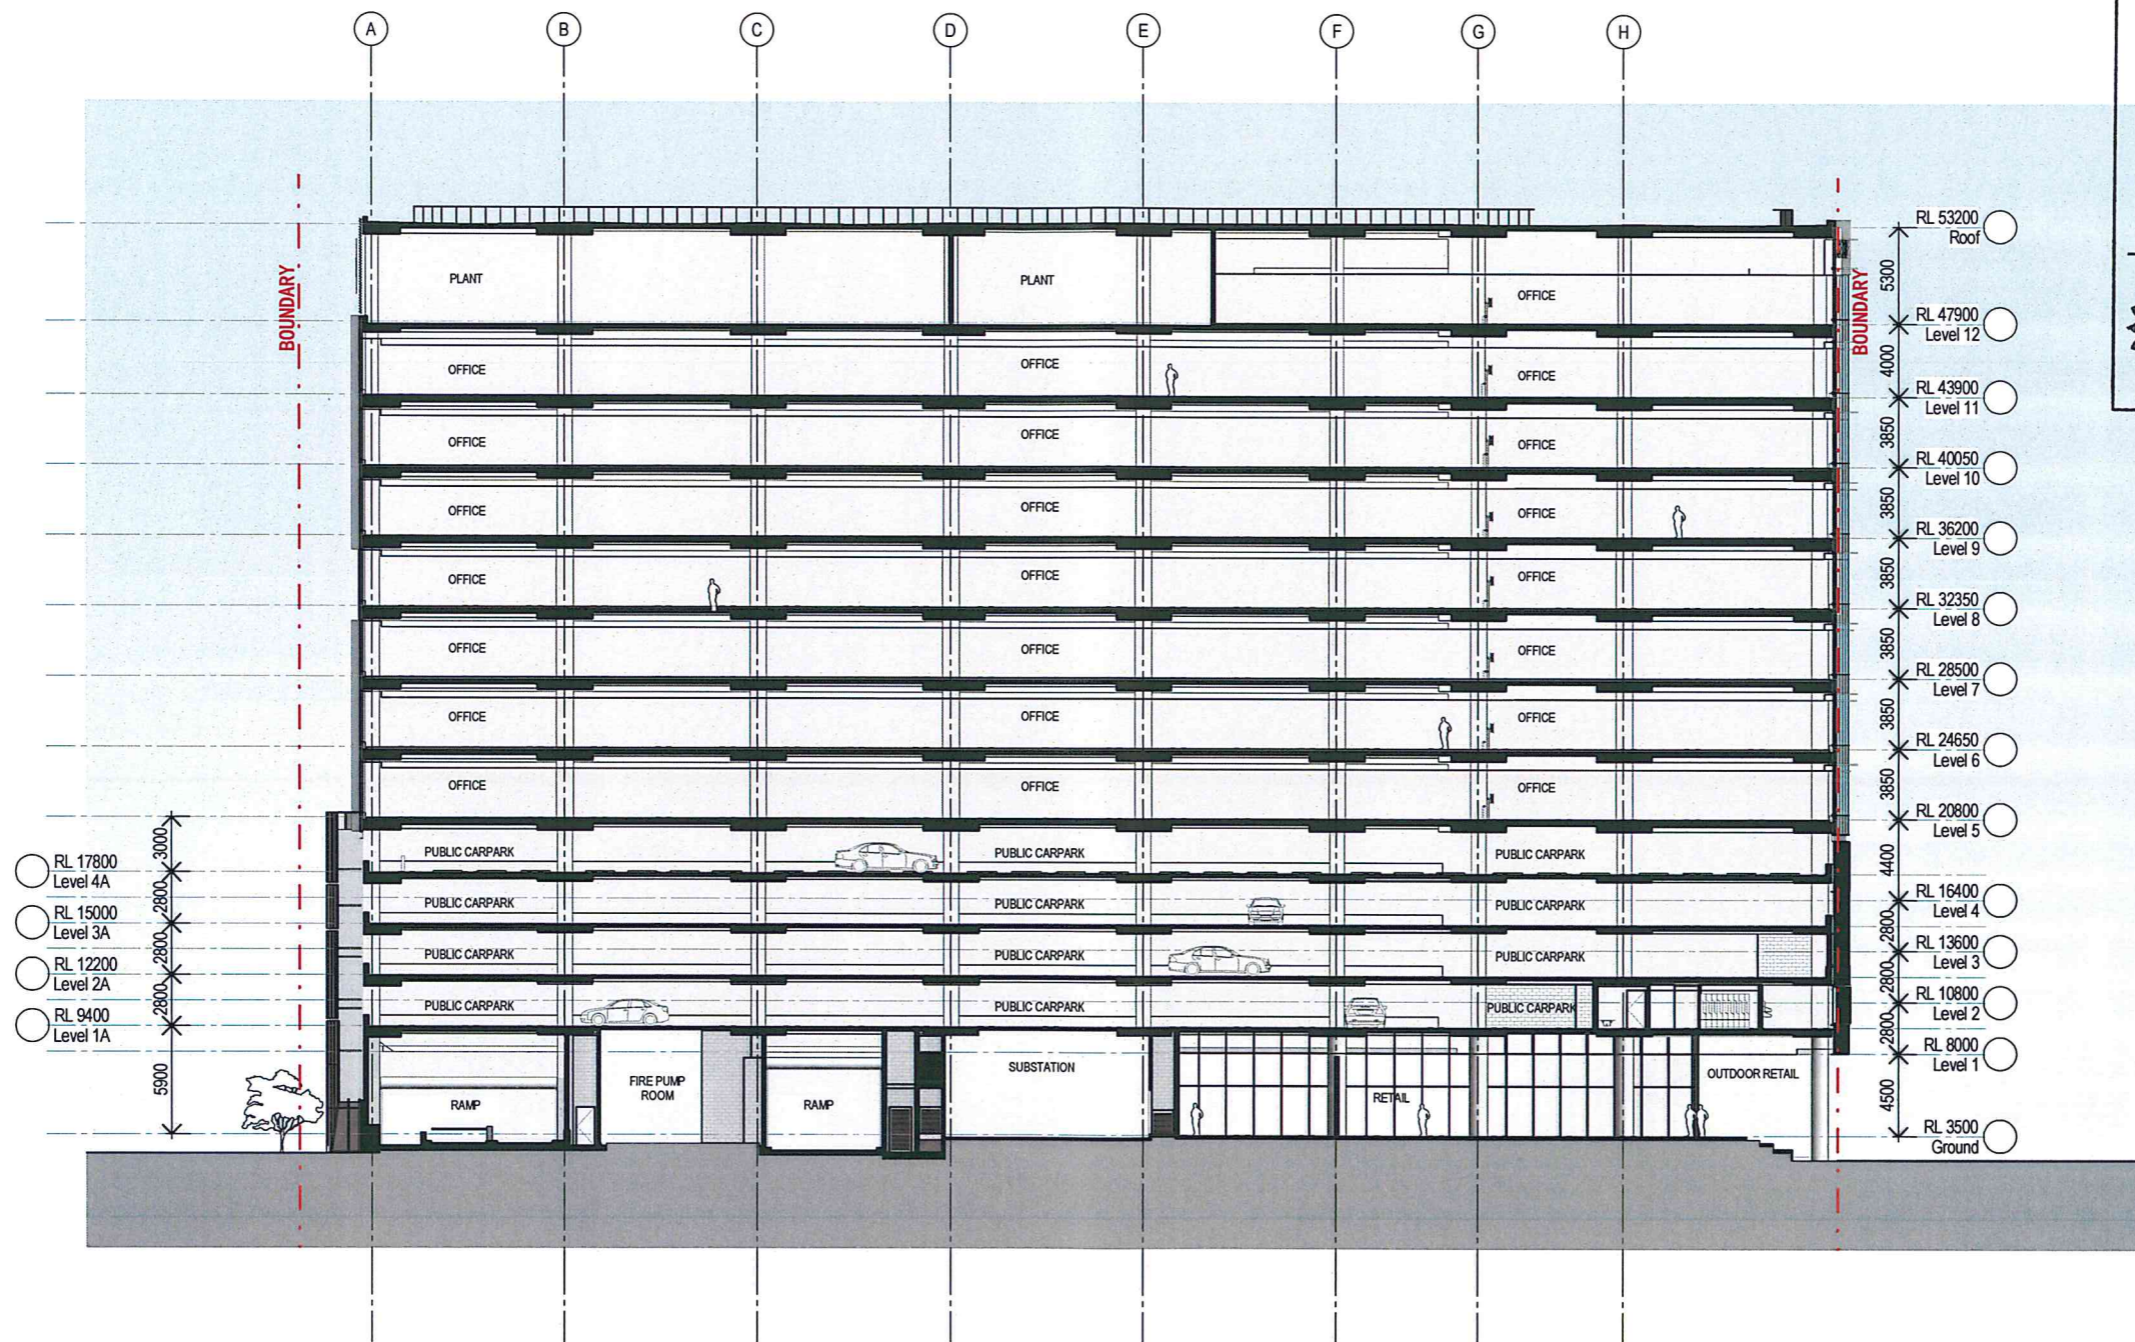

NSW GOVERNMENT
Planning

Issued under the Environmental Planning and Assessment Act 1979

Approved Section 96 (1A) (1) (2) Modification Application


No. 2 granted on the 26/11/2015

in respect to MR SSP 6013

Signed: HR

Sheet No. 16 of 31

Recent revision history	Notes & Legend																
<table border="1"> <thead> <tr> <th>#</th> <th>Status</th> <th>Description</th> <th>Date</th> </tr> </thead> <tbody> <tr> <td>A</td> <td>SECTION 96 SUBMISSION</td> <td>10/03/15</td> </tr> <tr> <td>B</td> <td>REVISED SECTION 96 SUBMISSION</td> <td>26/09/15</td> </tr> <tr> <td>C</td> <td>S96_2 SUBMISSION</td> <td>22/05/15</td> </tr> <tr> <td>D</td> <td>S96_2 SUBMISSION</td> <td>01/10/15</td> </tr> </tbody> </table>	#	Status	Description	Date	A	SECTION 96 SUBMISSION	10/03/15	B	REVISED SECTION 96 SUBMISSION	26/09/15	C	S96_2 SUBMISSION	22/05/15	D	S96_2 SUBMISSION	01/10/15	<p>Contractor must verify all dimensions on site before commencing work or preparing shop drawings. Do not scale drawings.</p> <p>NOTE: Issued for Section 96 only. Subject to review and design development - not to be used for construction.</p>
#	Status	Description	Date														
A	SECTION 96 SUBMISSION	10/03/15															
B	REVISED SECTION 96 SUBMISSION	26/09/15															
C	S96_2 SUBMISSION	22/05/15															
D	S96_2 SUBMISSION	01/10/15															

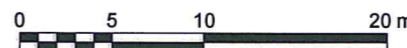

Project
DARLING SQUARE NW PLOT

Client
LEND LEASE

Issuer
WOODS BAGOT

Project number
120605

Checked Approved

Size check
25mm

Sheet size
A1


Scale
1:200

Sheet title
GENERAL ARRANGEMENT
ELEVATIONS AND SECTIONS -
SECTION BB

Sheet number
DA3002

Revision
D


Status

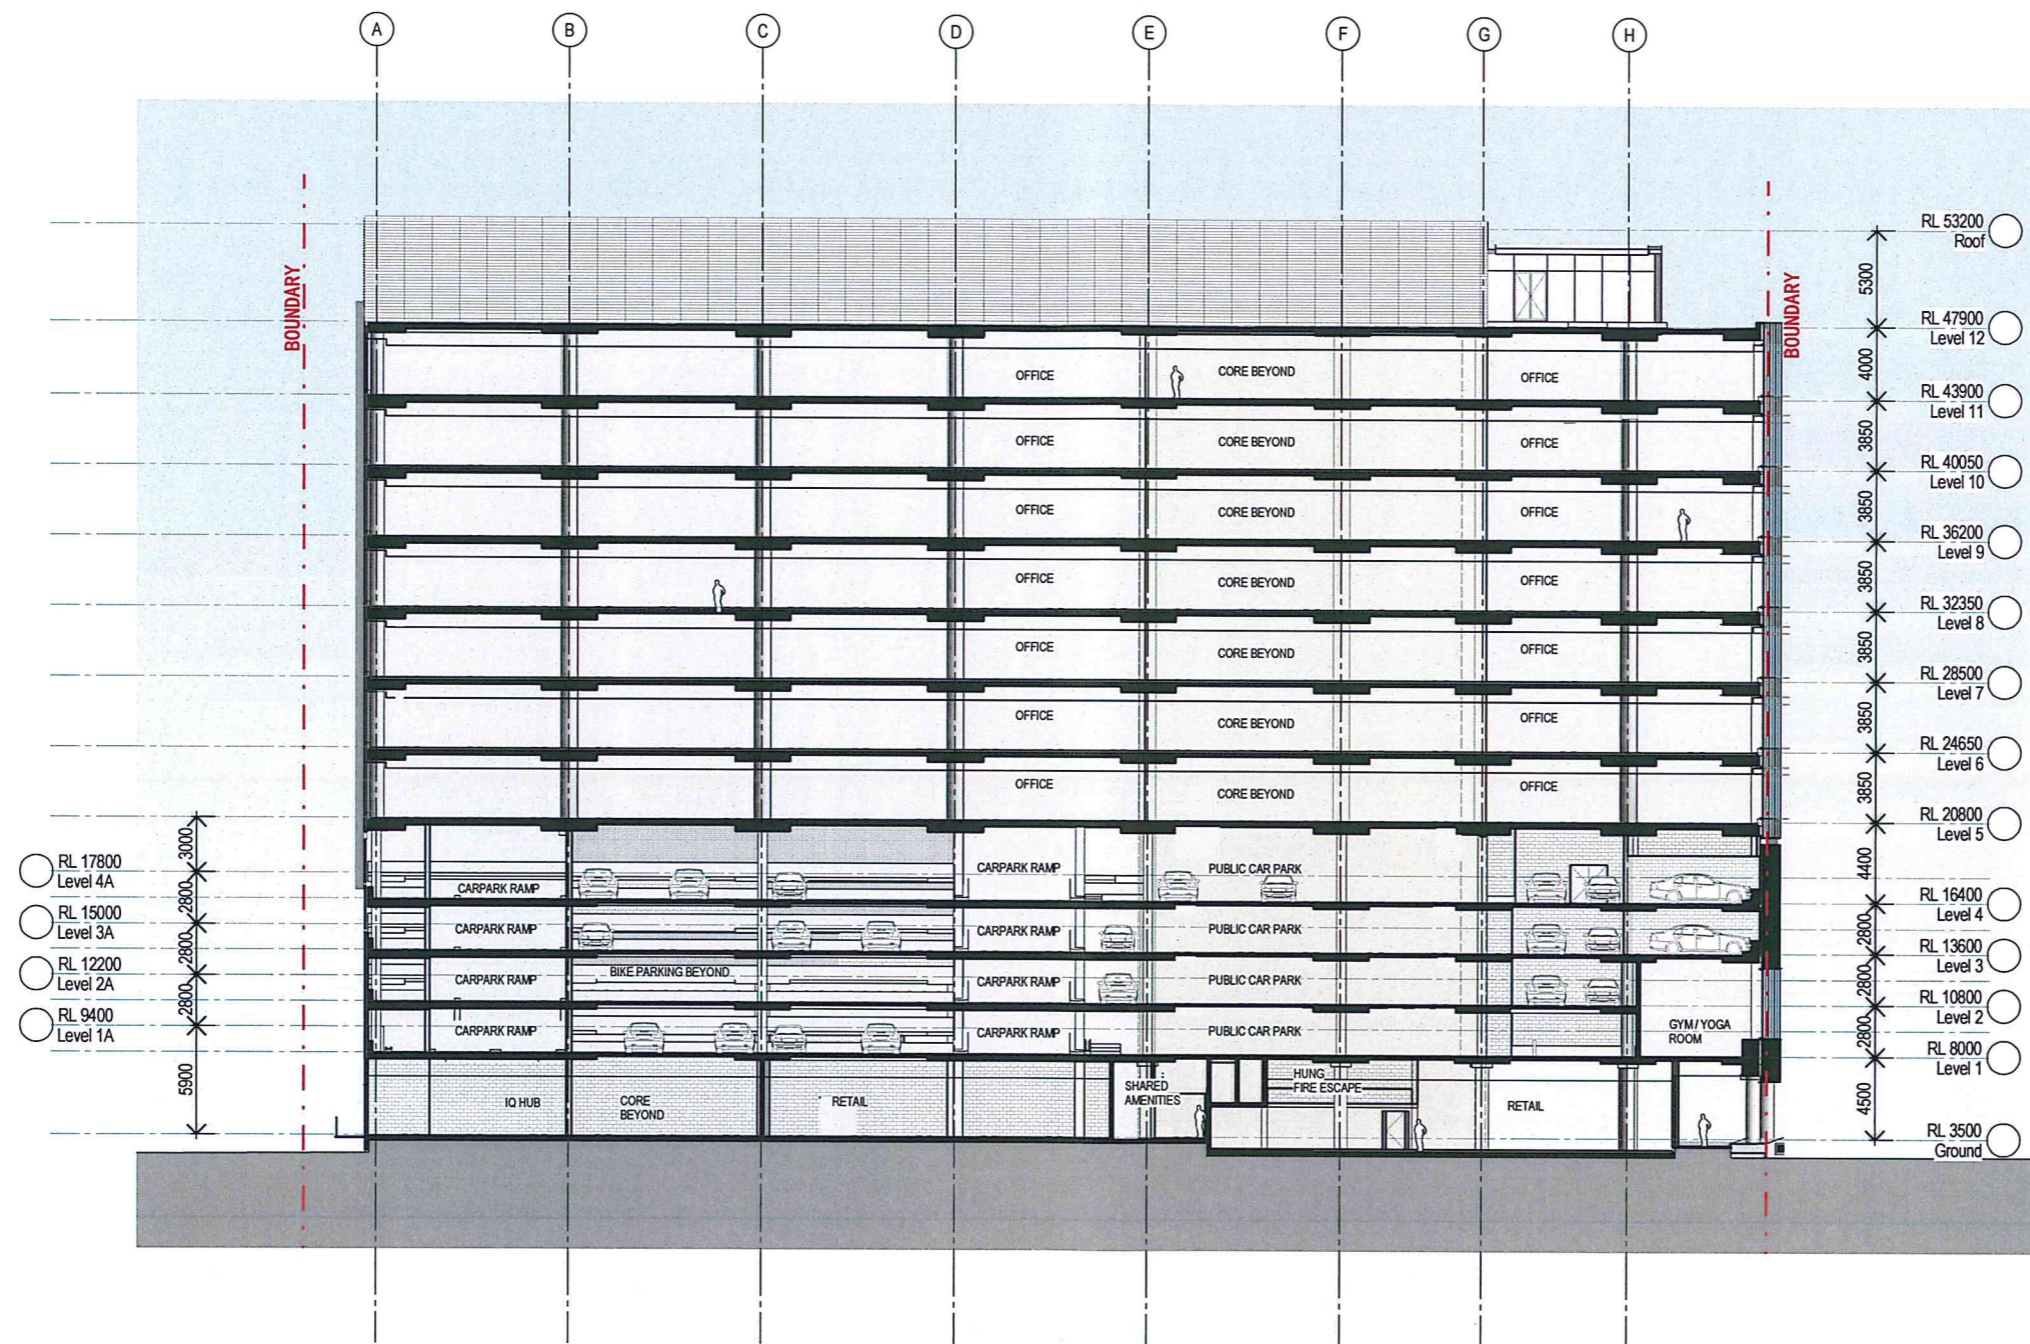

Issued under the Environmental Planning and Assessment Act 1979
 Approved Section 96 (1A) (1) (2) Modification Application
 No. 2 granted on the 26/11/2015
 in respect to MR SSD A.O.I.3.
 Signed: MR
 Sheet No. 17 of 31

Recent revision history	Notes & Legend																
<table border="1"> <thead> <tr> <th>#</th> <th>Status</th> <th>Description</th> <th>Date</th> </tr> </thead> <tbody> <tr> <td>A</td> <td>SECTION 96 SUBMISSION</td> <td>10/03/15</td> </tr> <tr> <td>B</td> <td>REVISED SECTION 96 SUBMISSION</td> <td>29/06/15</td> </tr> <tr> <td>C</td> <td>596_2 SUBMISSION</td> <td>22/09/15</td> </tr> <tr> <td>D</td> <td>596_2 SUBMISSION</td> <td>01/10/15</td> </tr> </tbody> </table>	#	Status	Description	Date	A	SECTION 96 SUBMISSION	10/03/15	B	REVISED SECTION 96 SUBMISSION	29/06/15	C	596_2 SUBMISSION	22/09/15	D	596_2 SUBMISSION	01/10/15	<p>Contractor must verify all dimensions on site before commencing work or preparing shop drawings. Do not scale drawings.</p> <p>NOTE: Issued for Section 96 only. Subject to review and design development - not to be used for construction.</p>
#	Status	Description	Date														
A	SECTION 96 SUBMISSION	10/03/15															
B	REVISED SECTION 96 SUBMISSION	29/06/15															
C	596_2 SUBMISSION	22/09/15															
D	596_2 SUBMISSION	01/10/15															

Date generated 2-10-15 9:51:55 AM P:\112005A15_cad\Revit\Mod\12005_DarlingSquare_BUILDING_150021.rvt

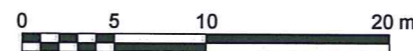

Project DARLING SQUARE NW PLOT


Client LEND LEASE

ISSUED BY
WOODS BAGOT

Project number 120605
 Checked Approved
 Size check 25mm
 Sheet size A1 Scale 1:200

Sheet title
 GENERAL ARRANGEMENT
 ELEVATIONS AND SECTIONS -
 SECTION CC

Sheet number DA3003
 Status
 Revision D

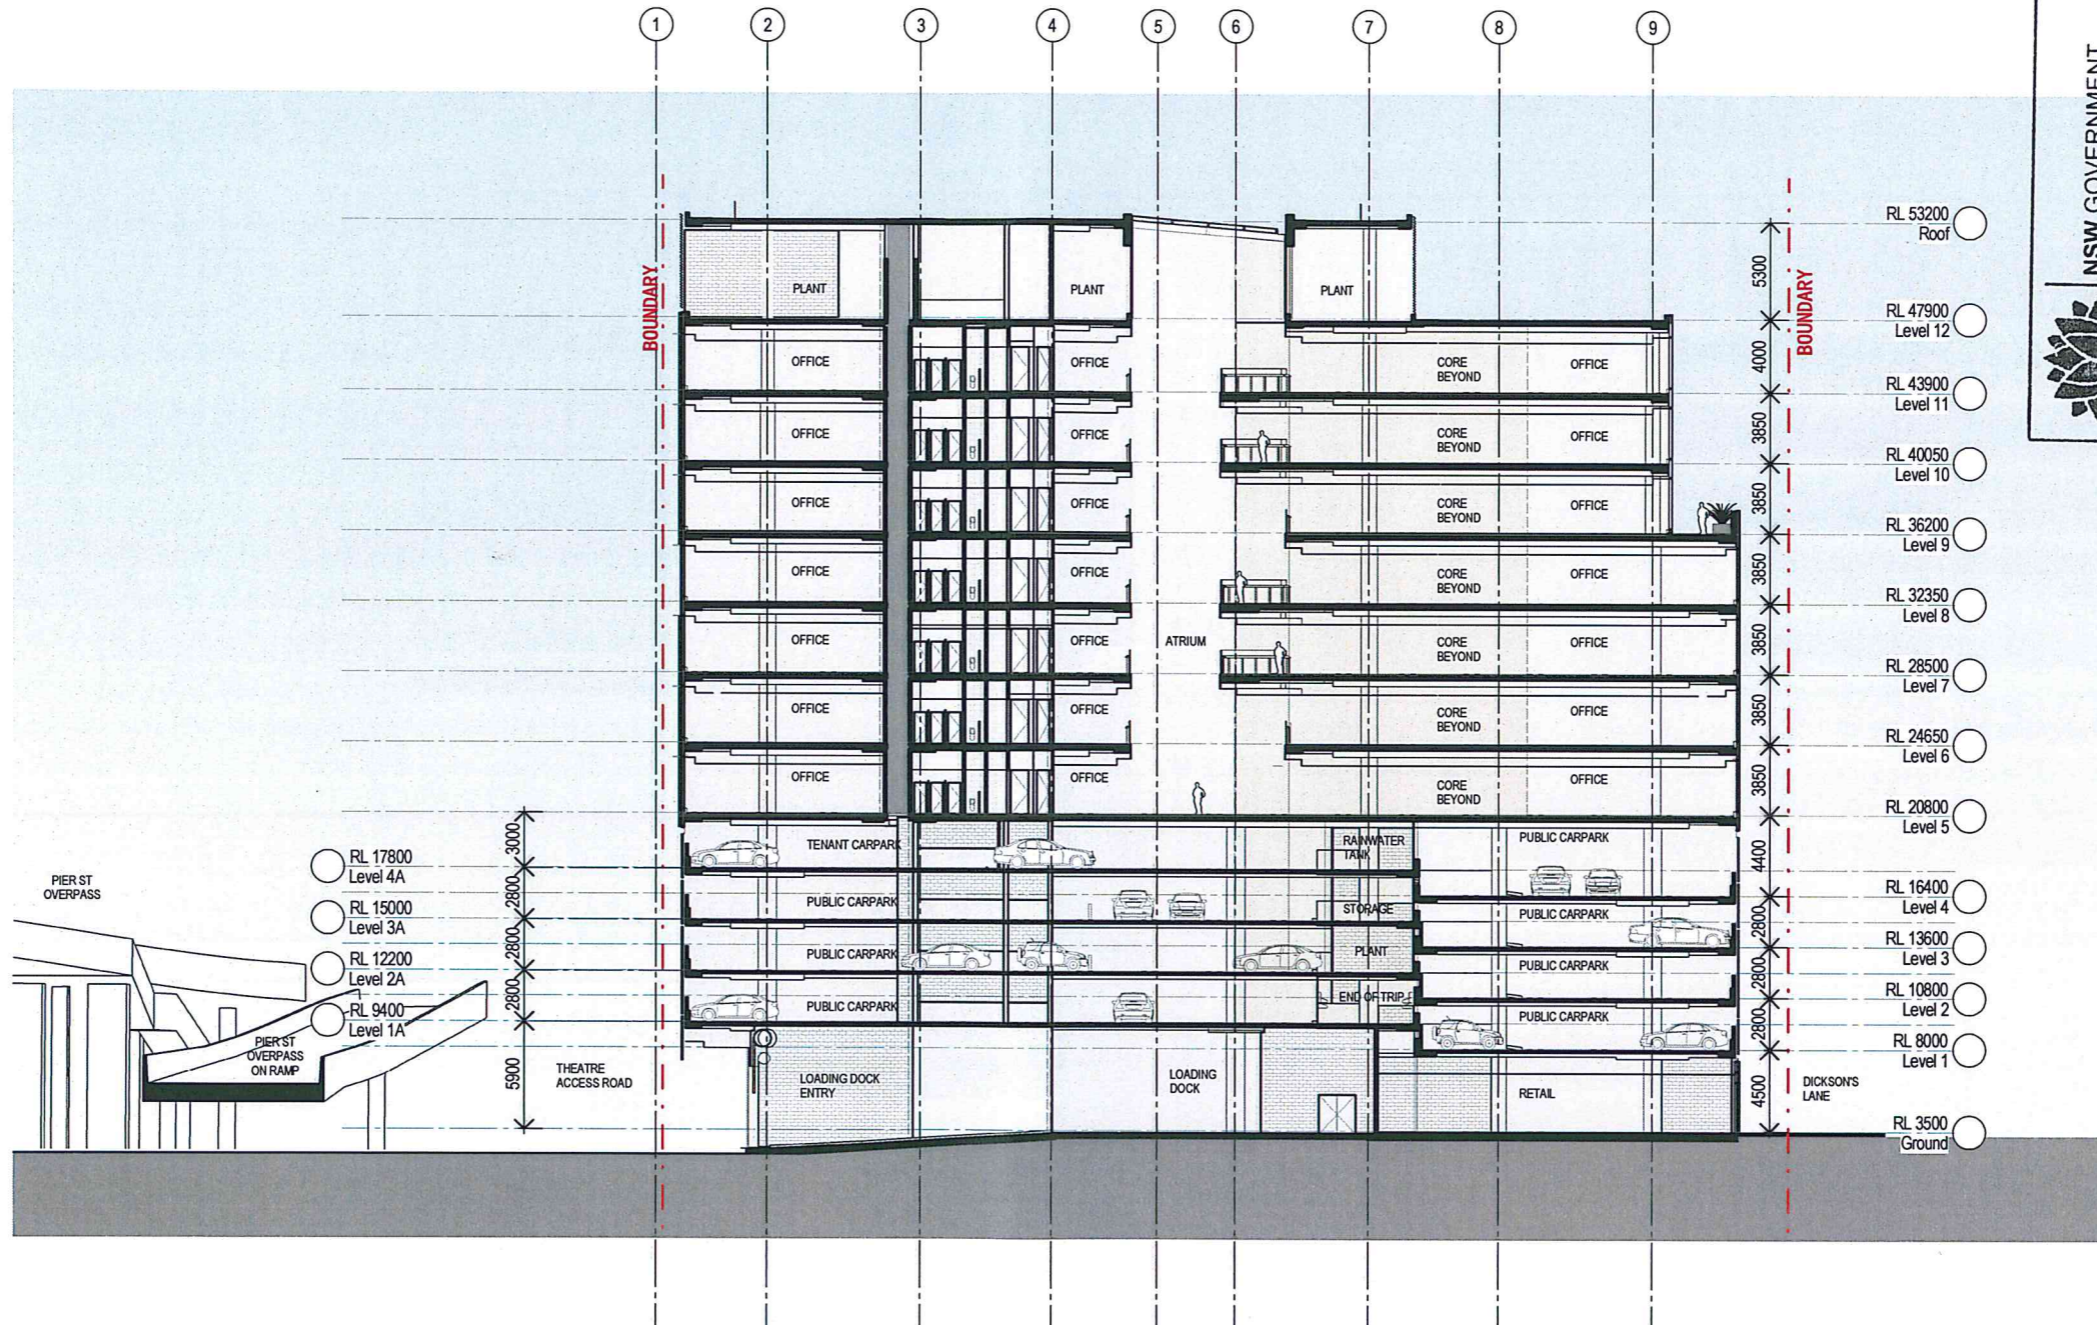

NSW GOVERNMENT
Planning

Issued under the Environmental Planning and Assessment Act 1979

Approved Section 96 (1A) (1) (2) Modification Application


No. 26/11/2015

in respect to MP 552 603

Signed: AR

Sheet No. 18 of 31

Recent revision history	Notes & Legend																
<table border="1"> <tr> <th>#</th> <th>Status</th> <th>Description</th> <th>Date</th> </tr> <tr> <td>A</td> <td>SECTION 96 SUBMISSION</td> <td>10/03/15</td> </tr> <tr> <td>B</td> <td>REVISED SECTION 96 SUBMISSION</td> <td>26/06/15</td> </tr> <tr> <td>C</td> <td>S96_2 SUBMISSION</td> <td>22/09/15</td> </tr> <tr> <td>D</td> <td>S96_2 SUBMISSION</td> <td>01/10/15</td> </tr> </table>	#	Status	Description	Date	A	SECTION 96 SUBMISSION	10/03/15	B	REVISED SECTION 96 SUBMISSION	26/06/15	C	S96_2 SUBMISSION	22/09/15	D	S96_2 SUBMISSION	01/10/15	<p>Contractor must verify all dimensions on site before commencing work or preparing shop drawings. Do not scale drawings.</p> <p>NOTE: Issued for Section 96 only Subject to review and design development - not to be used for construction.</p>
#	Status	Description	Date														
A	SECTION 96 SUBMISSION	10/03/15															
B	REVISED SECTION 96 SUBMISSION	26/06/15															
C	S96_2 SUBMISSION	22/09/15															
D	S96_2 SUBMISSION	01/10/15															

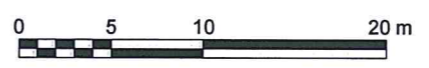

Project: DARLING SQUARE NW PLOT

Client: LEND LEASE

Issuer: **WOODS BAGOT**

Project number: 120605

Checked: Approved

Sheet size: A1

Scale: 1:200

Sheet title: GENERAL ARRANGEMENT ELEVATIONS AND SECTIONS - SECTION DD

Sheet number: DA3004

Revision: D