


SECTION A-A

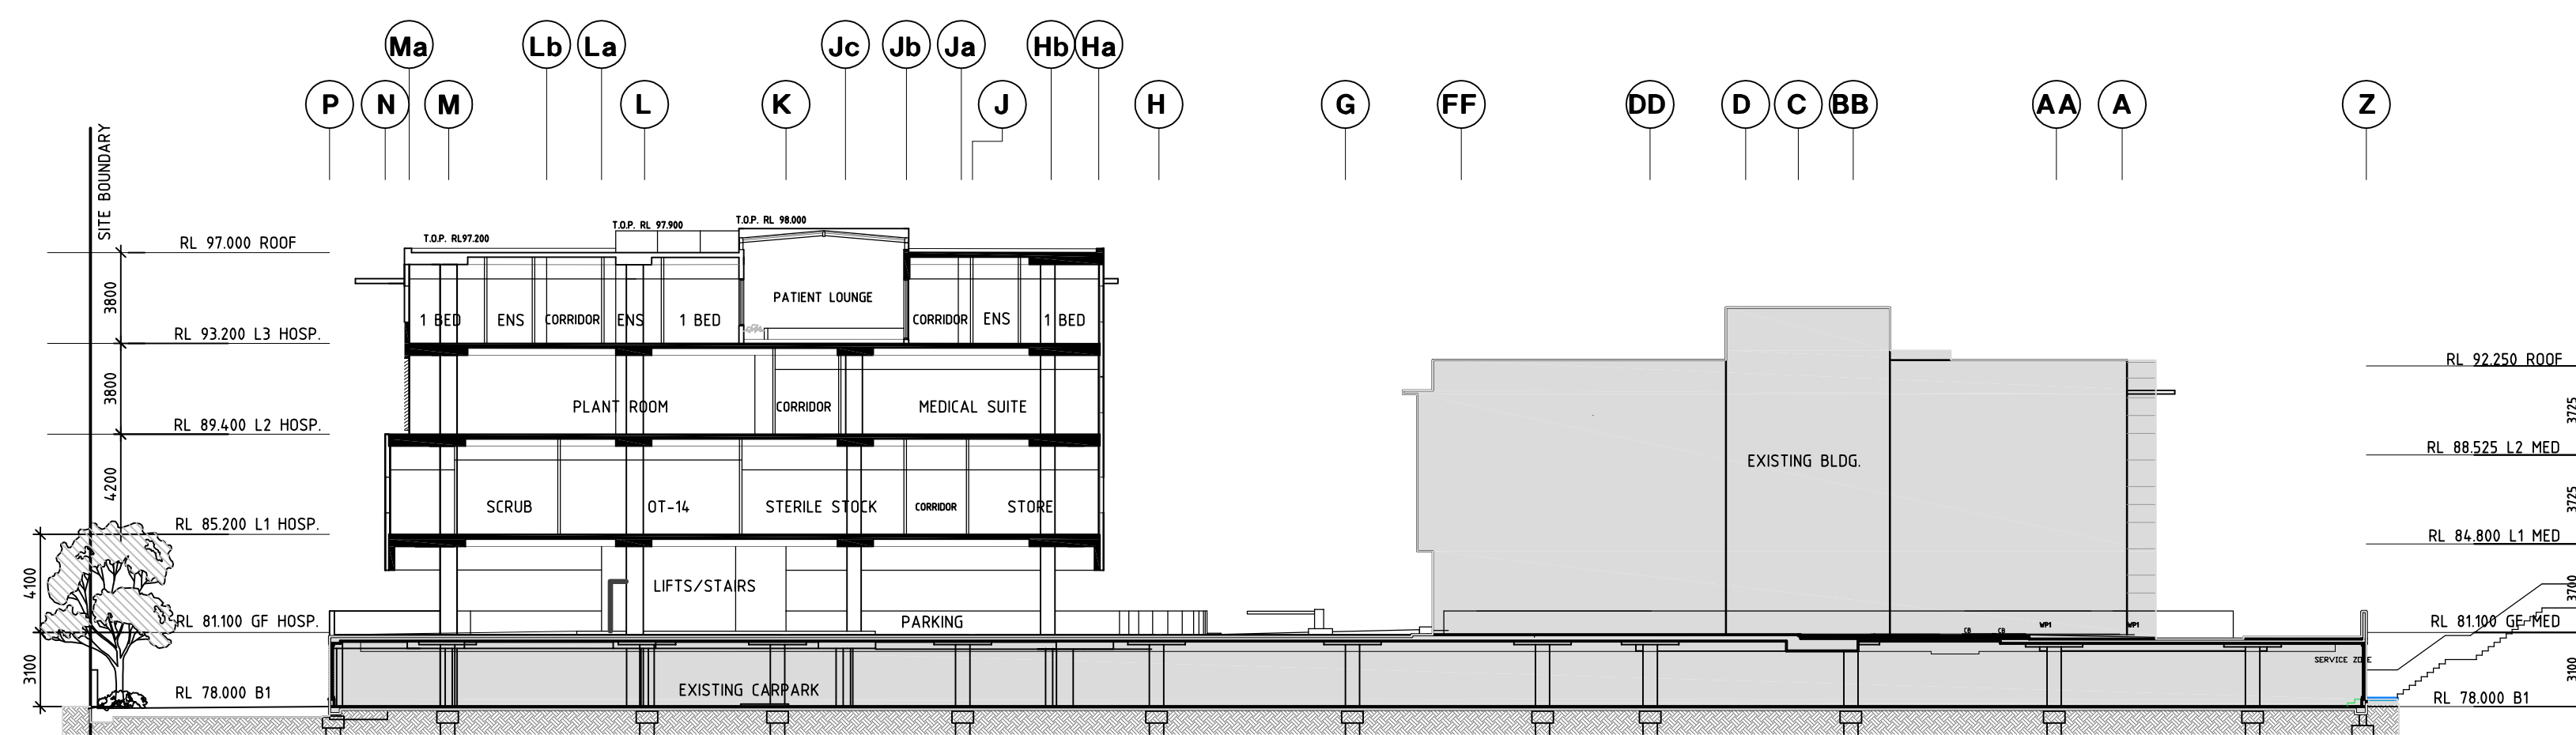

SECTION B-B

LEGEND
 [Symbol] EXISTING CONDITION, NOT IN SCOPE


ISSUED FOR DGR SUBMISSION

USE FIGURED DIMENSIONS ONLY. DO NOT SCALE. ALL DIMENSIONS SHALL BE VERIFIED ON SITE AND DISCREPANCIES IMMEDIATELY BROUGHT TO THE ATTENTION OF THE PROJECT MANAGER FOR RESOLUTION

"CLOUDS" & REVISIONS ARE INTENDED AS GUIDES AND DO NOT NECESSARILY DESCRIBE THE FULL EXTENT OF REVISIONS. ASCERTAIN FULL EXTENT BY COMPARISON WITH PREVIOUS VERSION.

QA CHECK

Subject	By	Date	Subject	By	Date	Subject	By	Date	REV	REVISION DESCRIPTION	DATE	BY	REV	REVISION DESCRIPTION	DATE	BY	REV	REVISION DESCRIPTION	DATE	BY
RDS			STRUCT			PROJ. ARCH			1	FIRST ISSUE	01.11.03	HS								
ARCH			SPEC. CONS																	
AUT			SERV																	

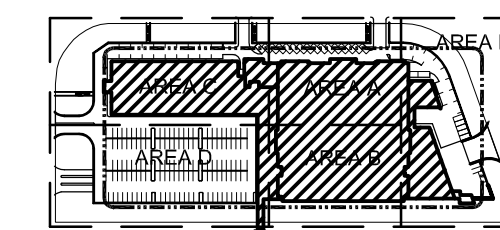

TRUE NORTH
 PROJECT NORTH

Project
NORWEST PRIVATE HOSPITAL
 Principal
HEALTHSCOPE LIMITED

Block/ Zone
A, B AND D
 Drawing Title
NEW WING PROJECT SECTIONS

Drawn HS
 Checked AD
 Date 15.09.2013
 Scale 1:250

HEALTH PROJECTS INTERNATIONAL
 Architects and Health Facility Planners
 ACN 098 856 595
 Ground Floor, Suite 1, 68 Alfred Street
 Moore Park, NSW 2001
 Ph: (02) 9460 4100
 Fax: (02) 9460 4299

CAD File
 NWP12-E-1

Dep. No.
NWP12-DGR-S

Issue
1