


SECTION A-A

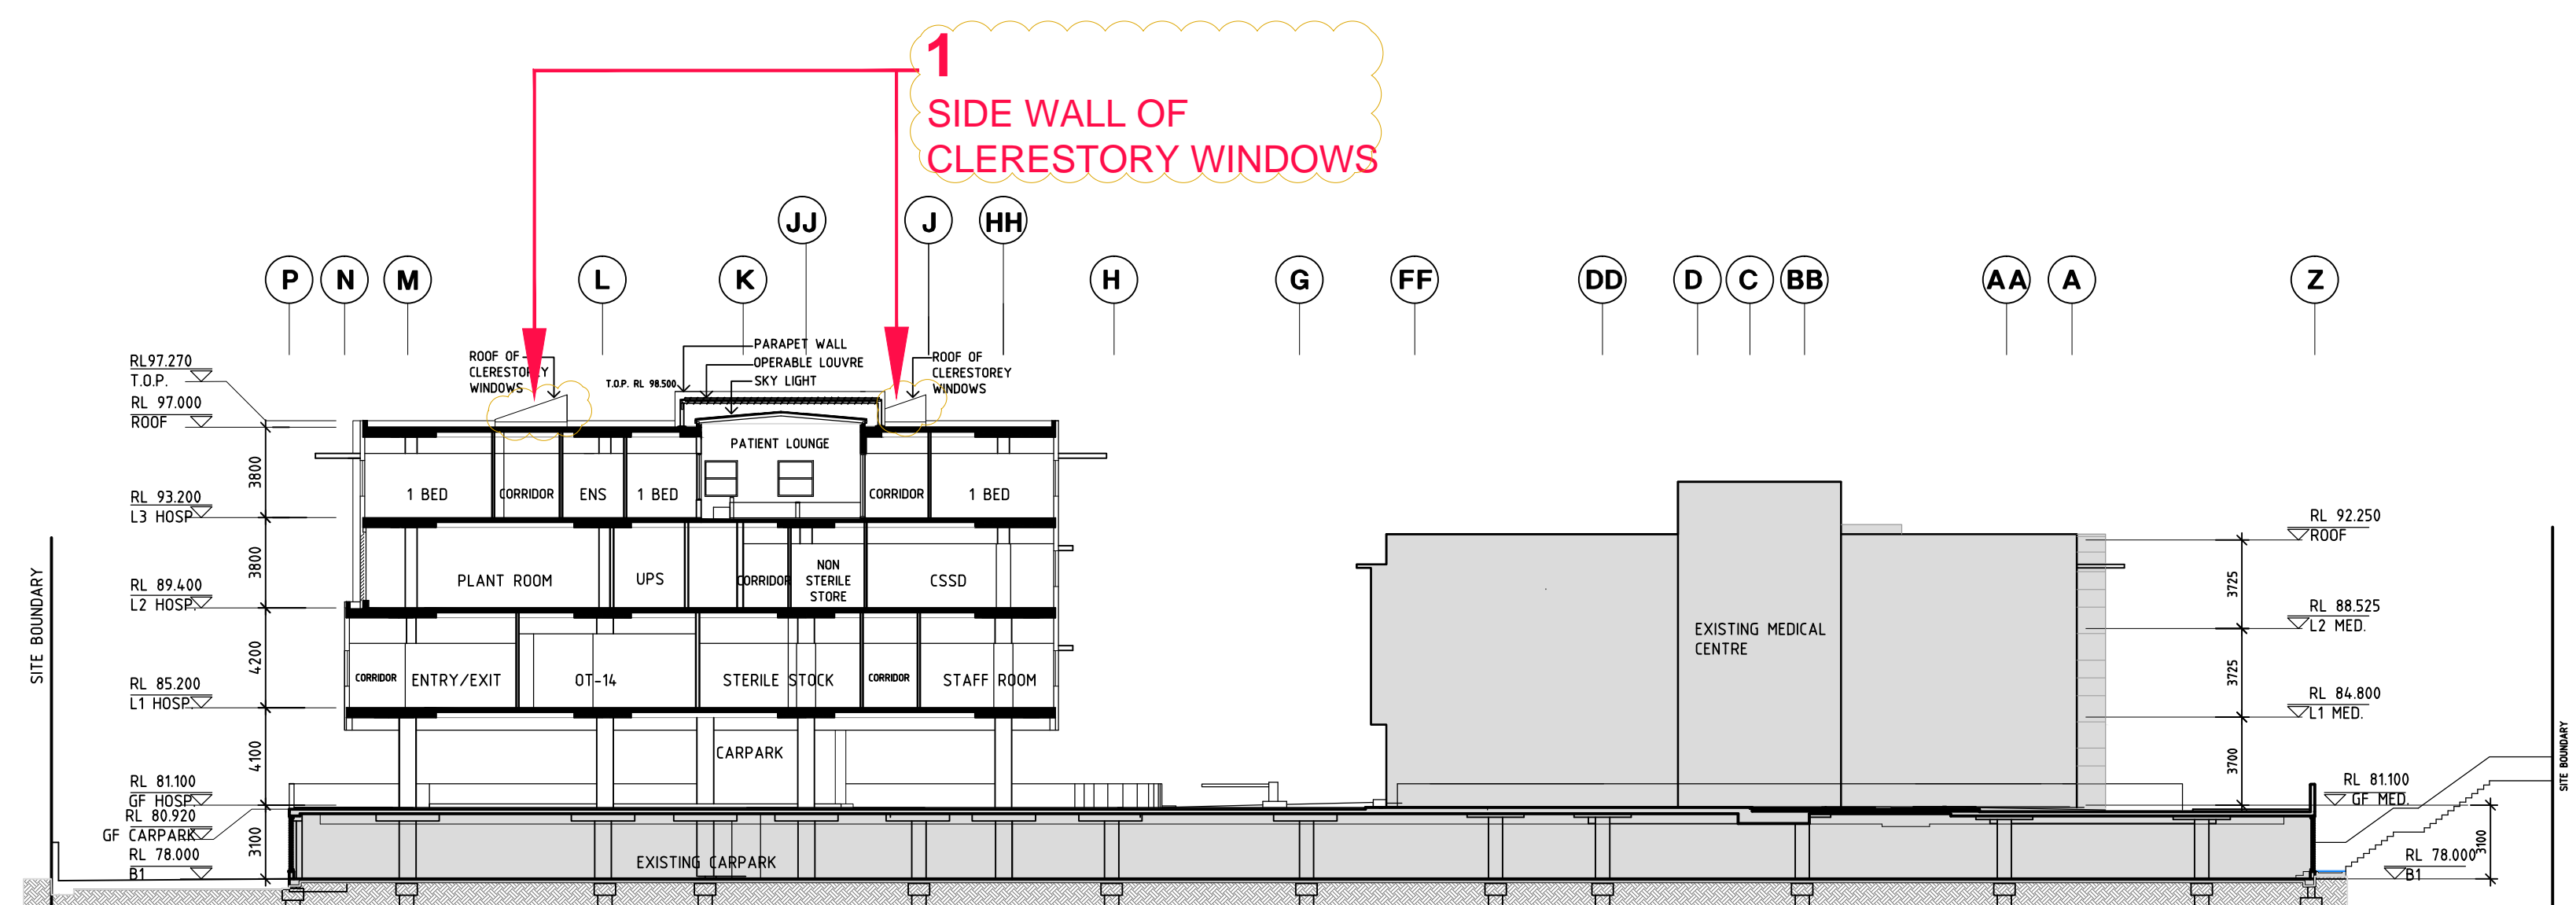

SECTION B-B

LEGEND  
 ■ EXISTING CONDITION, NOT IN SCOPE

ISSUED FOR SECTION 96  
 SUBMISSION


USE FIGURED DIMENSIONS ONLY. DO NOT SCALE.  
 ALL DIMENSIONS SHALL BE VERIFIED ON SITE AND  
 DISCREPANCIES IMMEDIATELY BROUGHT TO THE  
 ATTENTION OF THE PROJECT MANAGER FOR  
 RESOLUTION

"CLOUDS" & REVISIONS ARE INTENDED AS GUIDES  
 AND DO NOT NECESSARILY DESCRIBE THE FULL  
 EXTENT OF REVISIONS. ASCERTAIN FULL EXTENT  
 BY COMPARISON WITH PREVIOUS VERSION.

QA  
 CHECK

Subject	By	Date	Subject	By	Date	Subject	By	Date
RDS			STRUCT			PROJ. ARCH		
ARCH			SPEC. CONG					
AUT			SERV					

REV	REVISION DESCRIPTION	DATE	BY	REV	REVISION DESCRIPTION	DATE	BY
1	FIRST ISSUE	01/11/03	HS				
2	SECTION 96 ISSUE	18/03/15	HD				

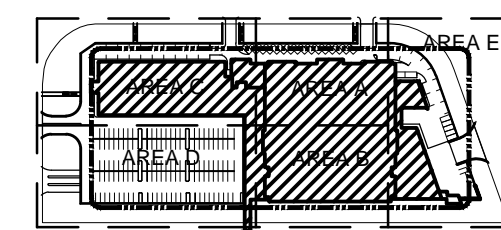

TRUE  
 NORTH  
 PROJECT  
 NORTH

Project  
**NORWEST  
 PRIVATE HOSPITAL**  
 Principal  
**HEALTHSCOPE LIMITED**

Block/ Zone  
**A, B AND D**  
 Drawing Title  
**NEW WING PROJECT  
 SECTIONS**

Drawn	Checked	Date	Scale/s
HS	AD	15.09.2013	1:250

CAD File  
 NWP12-E-1

Dwg No.  
**NWP12-DGR-S**

Issue  
**2**

**HEALTH PROJECTS INTERNATIONAL**  
 Architects and Health Facility Planners  
 ACN 066 856 095  
 Ground Floor, Suite 1, 68 Alfred Street  
 Melbourne, Vic 3000  
 Ph: (03) 9460 4199 Fax: (03) 9460 4299