



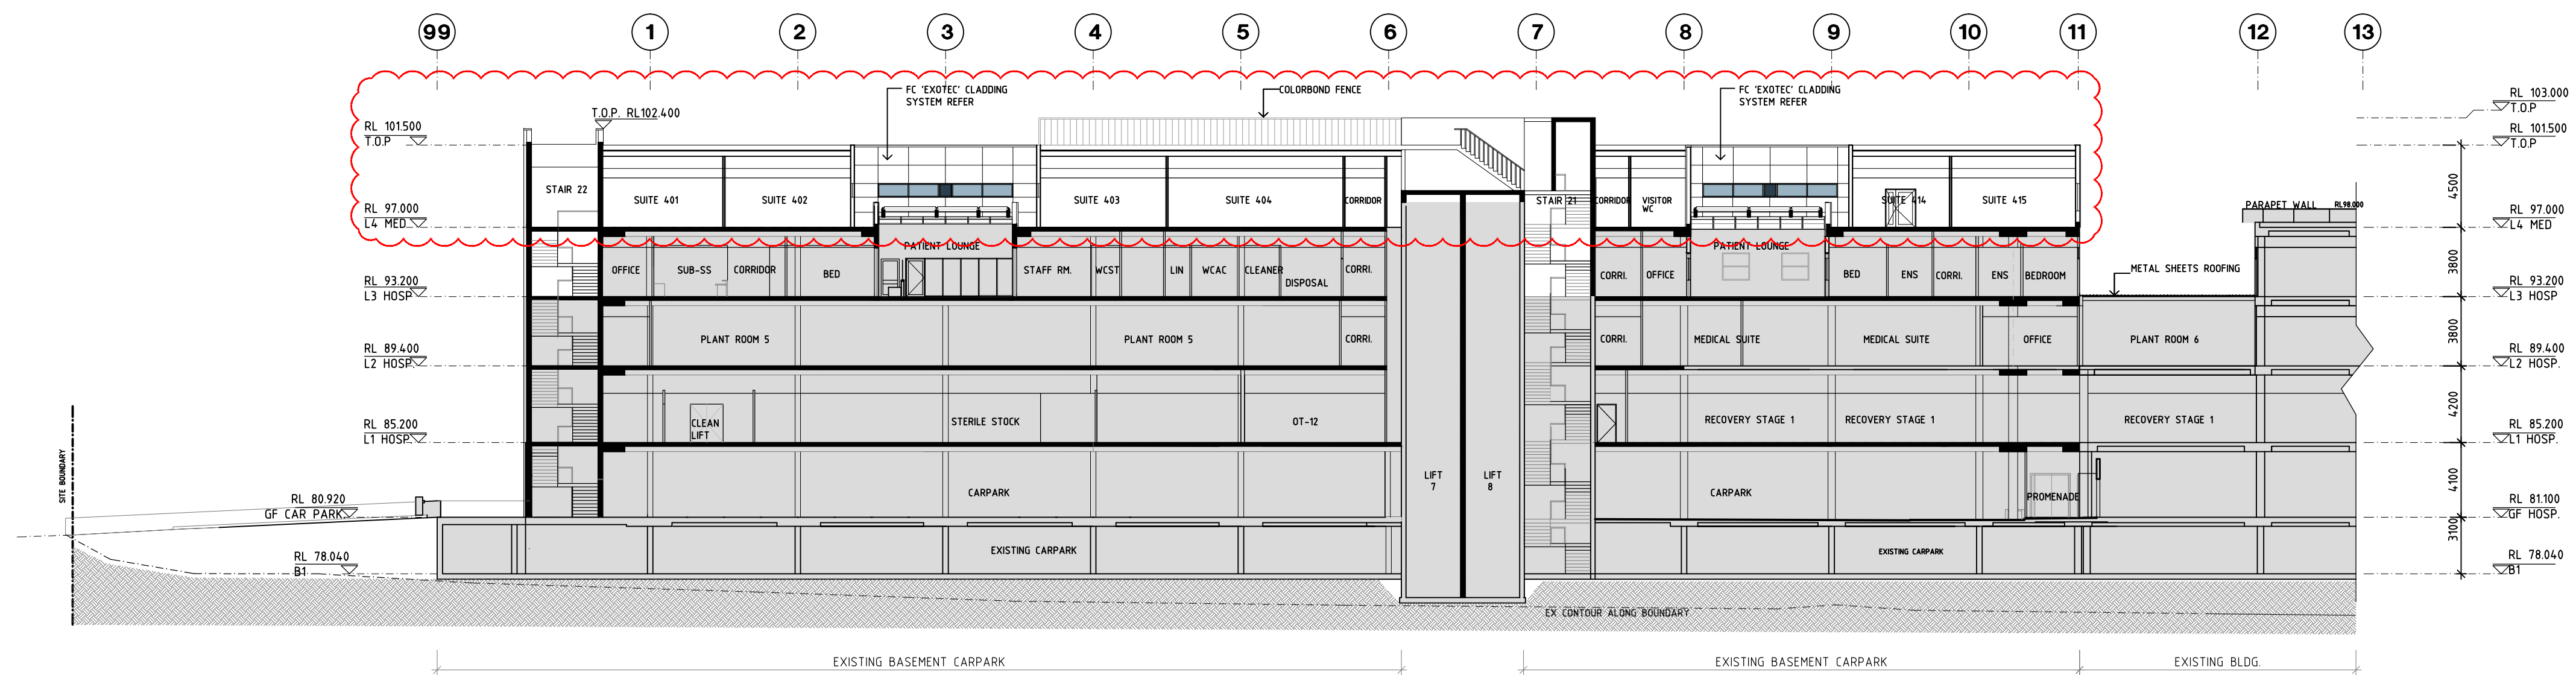

SECTION A-A

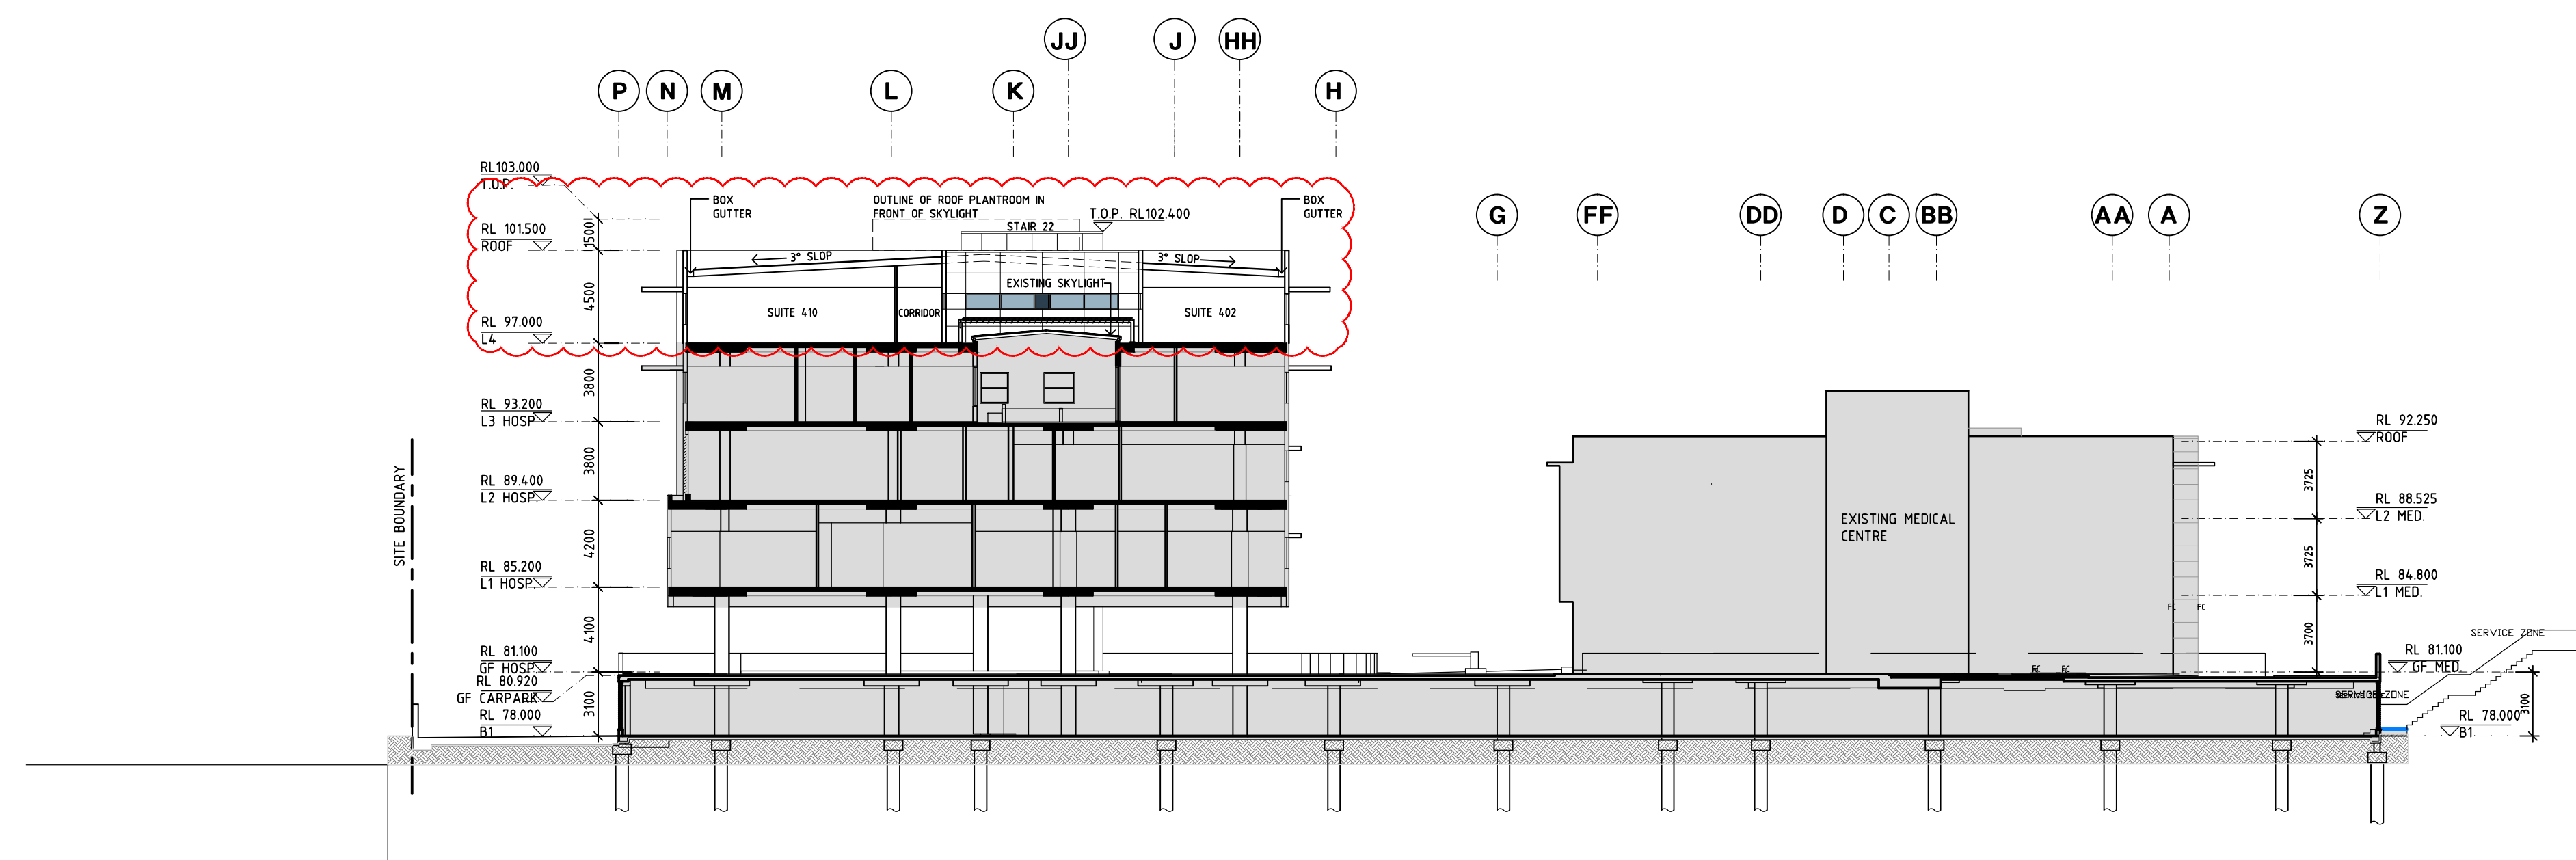

SECTION B-B

LEGEND
 EXISTING CONDITION, NOT IN SCOPE
 IDENTIFICATION OF NEW WORK EXTENT


USE FIGURED DIMENSIONS ONLY. DO NOT SCALE.
 ALL DIMENSIONS SHALL BE VERIFIED ON SITE AND
 DISCREPANCIES IMMEDIATELY BROUGHT TO THE
 ATTENTION OF THE PROJECT MANAGER FOR
 RESOLUTION

"CLOUDS" & REVISIONS ARE INTENDED AS GUIDES
 AND DO NOT NECESSARILY DESCRIBE THE FULL
 EXTENT OF REVISIONS. ASCERTAIN FULL EXTENT
 BY COMPARISON WITH PREVIOUS VERSION.

QA
 CHECK

Subject	By	Date	Subject	By	Date	Subject	By	Date
RDS			STRUCT			PROJ. ARCH		
ARCH			SPEC. CONG					
AUT			SERV					

REV	REVISION DESCRIPTION	DATE	BY	REV	REVISION DESCRIPTION	DATE	BY	REV	REVISION DESCRIPTION	DATE	BY
1	FIRST ISSUE	12.07.16	SG								
2	EXTENT OF PLANTROOM ADJUSTED	26.08.16	YL								
3	T.O.P. RL REVISED	30.10.17	HD								
4	NEW WORK SHOWN CLOUDED FOR CLARITY	29.11.17	HD								

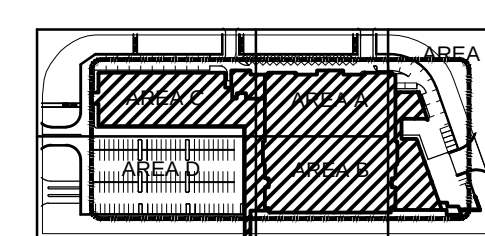

Project
**NORWEST
 PRIVATE HOSPITAL**
 Principal
HEALTHSCOPE LIMITED

Block/ Zone
A, B AND D
 Drawing Title
**EXTERNAL ELEVATIONS
 SECTIONS
 MEDICAL SUITE EXPANSION**

Drawn SG	Checked AD	Date 15.09.2013	Scale/s 1:250
-------------	---------------	--------------------	------------------

HP HEALTH PROJECTS INTERNATIONAL
 Architects and Health Facility Planners
 ACN 066 856 155
 Ground Floor, Suite 1, 55 Alfred Street
 Melbourne, VIC 3005
 PH: (03) 9460 4299
 CAD File
 NWP12-E-1
 Dwg No.
NWP21-DGR-S
 Issue
4