


Response to Submissions – SSD 6078

Oakdale Central – Horsley Park

Construction of Warehouse and Distribution Facilities - Lots 1C, 2B and 3

Appendix D

Riparian Zone Plan

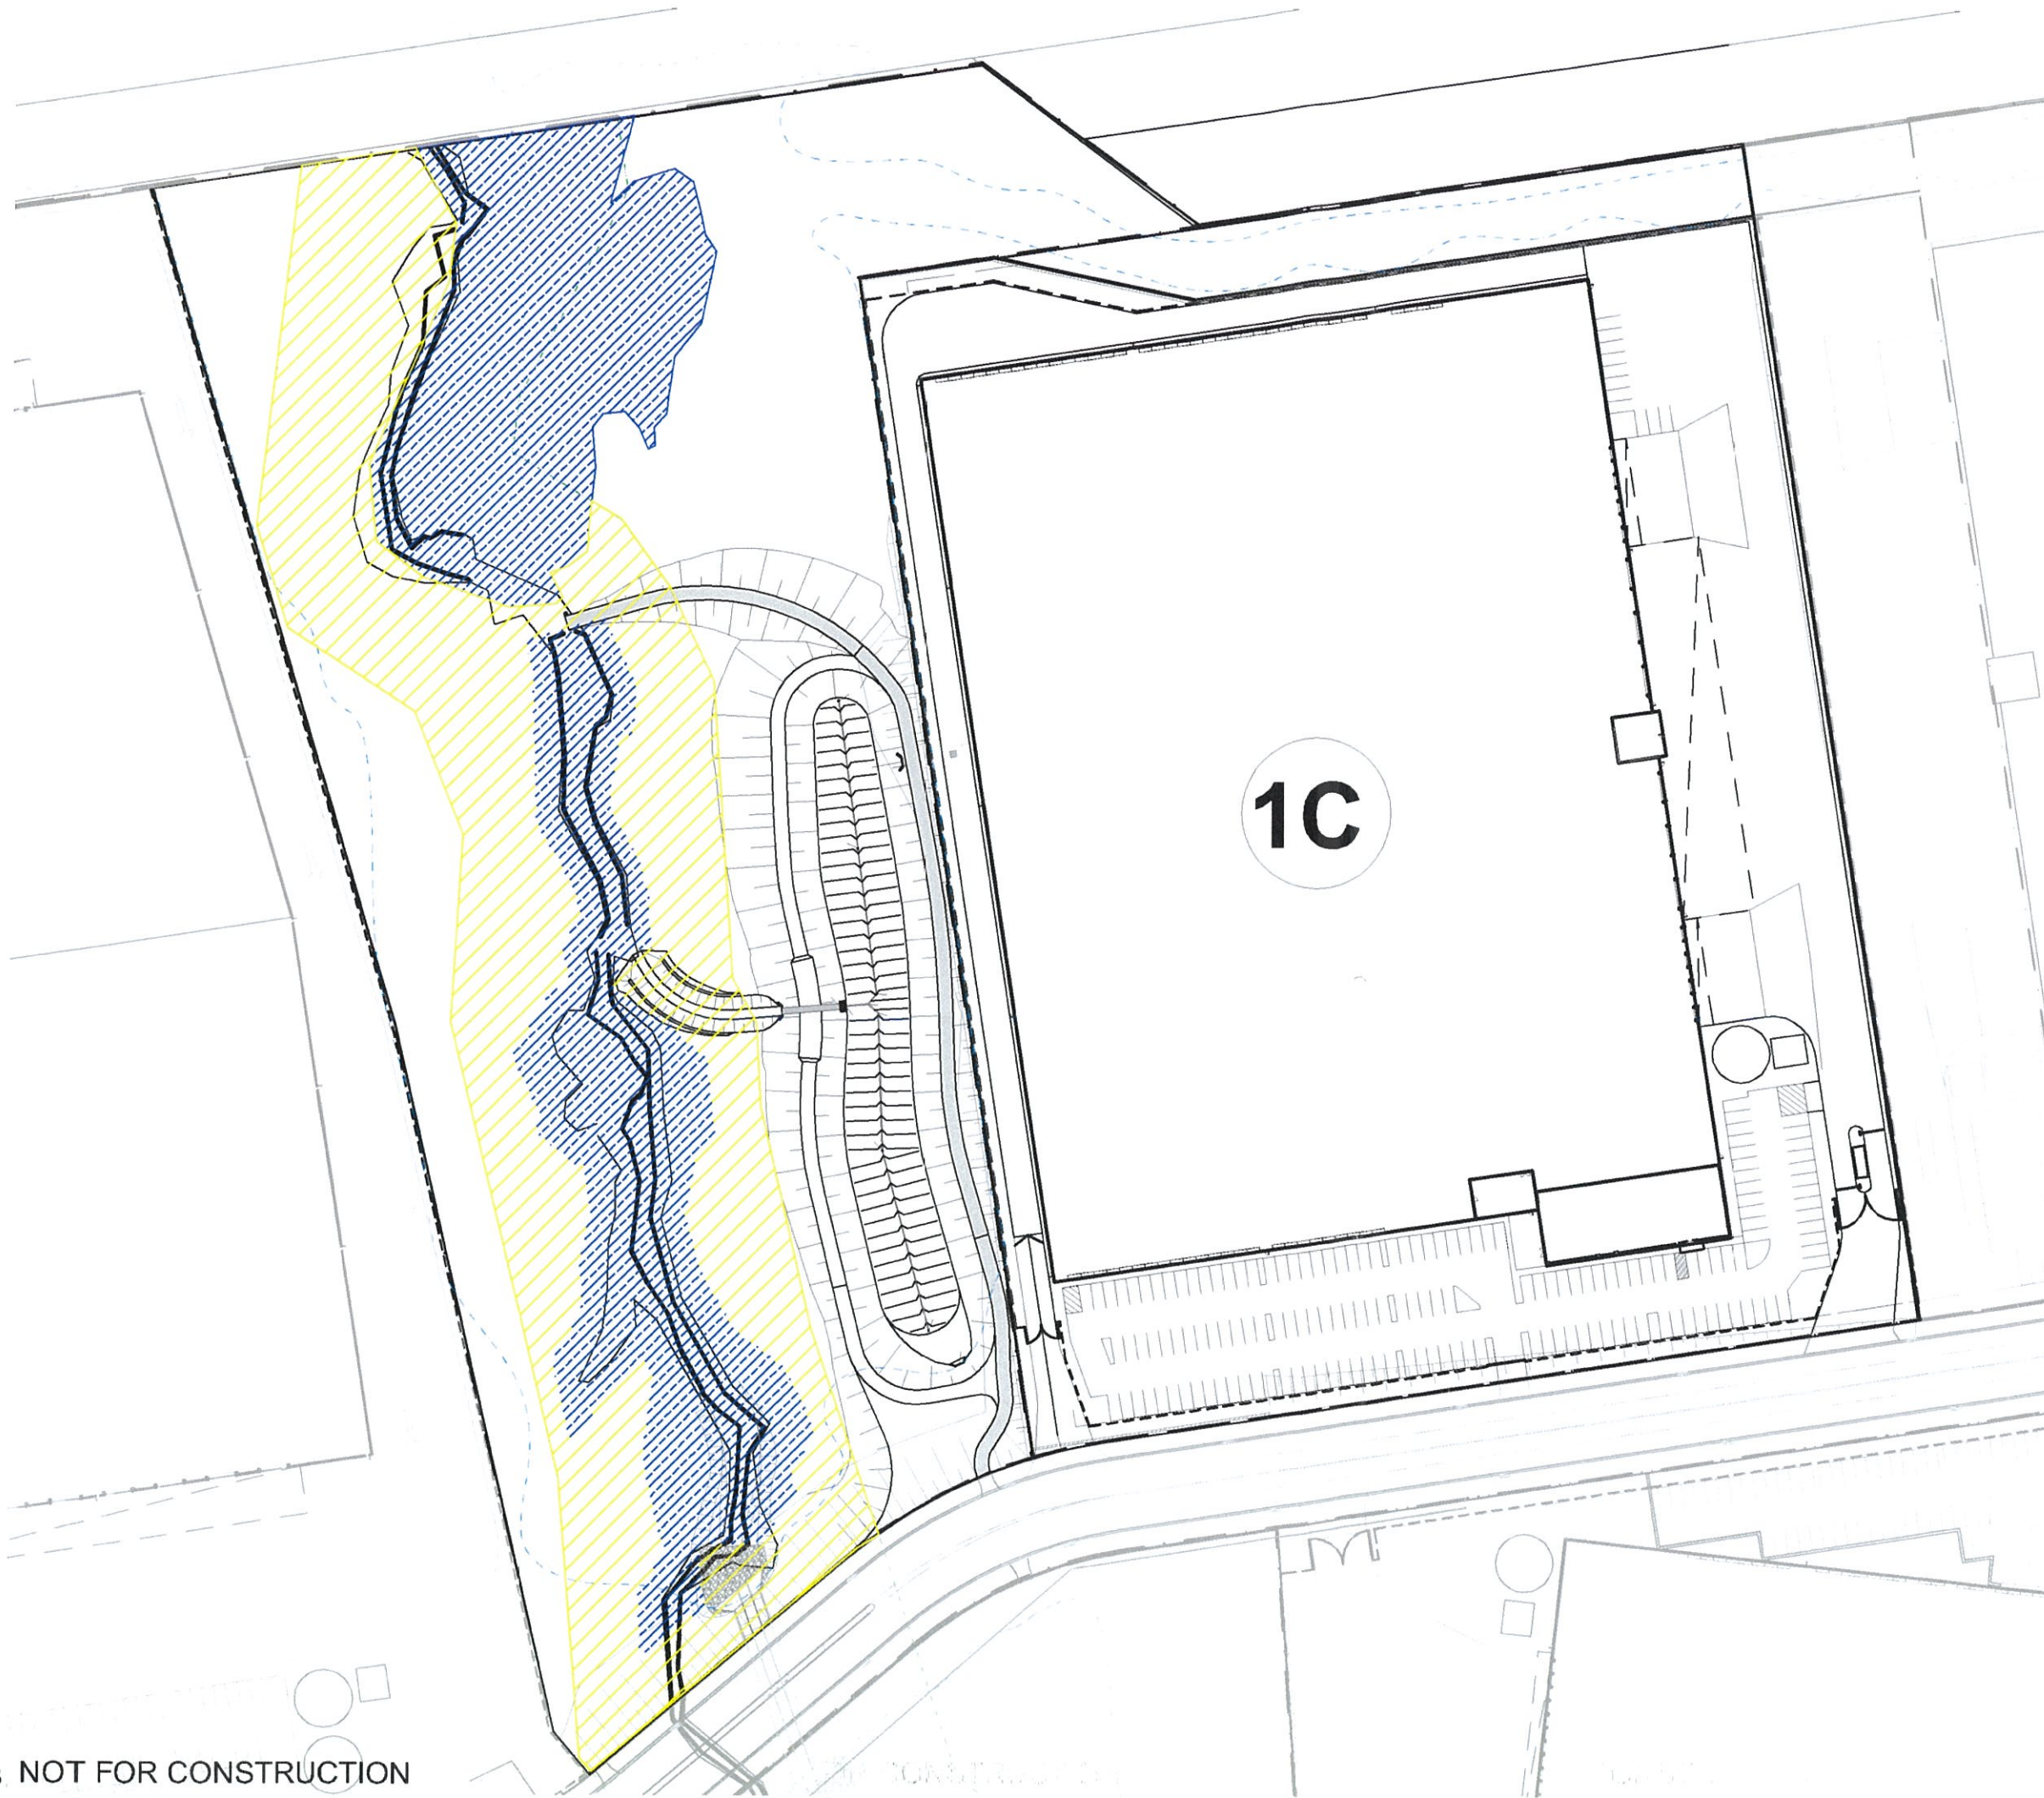

© 2014 Site Image (NSW) Pty Ltd ABN 44 801 262 380 as agent for Site Image NSW Partnership. All rights reserved. This drawing is copyright and shall not be reproduced or copied in any form or by any means (graphic, electronic or mechanical including photocopy) without the written permission of Site Image (NSW) Pty Ltd Any license, expressed or implied, to use this document for any purpose what so ever is restricted to the terms of the written agreement between Site Image (NSW) Pty Ltd and the instructing party.

The contractor shall check and verify all work on site (including work by others) before commencing the landscape installation. Any discrepancies are to be reported to the Project Manager or Landscape Architect prior to commencing work. Do not scale this drawing. Any required dimensions not shown shall be referred to the Landscape Architect for confirmation.

A	For Comment	AS	NM	13.06.2014
Issue	Revision Description	Drawn	Check	Date

- LEGEND
- E2 Zone - Extent of Riparian Corridor
 - 100 Year Flood Extent
 - Inner Riparian Zone
 - Outer Riparian Zone

Key Plan:



Client:
Goodman

Project:
**Oakdale 1C
Riparian Zone**

S I T E I M A G E

Level 1, 3-5 Baptist Street
Redfern NSW 2016
Australia

Tel: (612) 6332 5600
Fax: (612) 9698 2877
www.siteimage.com.au

Site Image (NSW) Pty Ltd
ABN 44 801 262 380



PRELIMINARY

Drawing Name:
Riparian Zoning

Scale: 1:1300 @ A3
Project Number: Drawing Number: Issue:

SS14-2833 **101 A**

A3. NOT FOR CONSTRUCTION