



NSW GOVERNMENT
Planning

Issued under the Environmental Planning and Assessment Act 1979

Approved Section 96 (1A) Modification Application

No. 6 granted on the 1 Sept 2016

in respect to MP SSD 6078

Signed [Signature]

Sheet No. 130 of 60

6
C305

7
C305

EXISTING RETAINING WALL TO BE ADJUSTED -
(ACCOMMODATE 600mm)

NOTE: DOWNPIPE CONNECTIONS AND SIZING TO BE
CONFIRMED AT DETAILED DESIGN STAGE

3A
WAREHOUSE 2
FFL 61.20
(FFL T.B.C. ±500mm)

3A
WAREHOUSE 1
FFL 61.20
(FFL T.B.C. ±500mm)

1	ISSUED FOR SECTION 96 APPROVAL	06-05-16
2	ISSUED FOR SECTION 96 APPROVAL	19-02-16
3	ISSUED FOR CLIENT REVIEW	12-02-16
4	ISSUED FOR SECTION 96 APPROVAL	17-11-15
5	ISSUED FOR SECTION 96 APPROVAL	12-11-15
6	STATE SIGNIFICANT DEVELOPMENT APPLICATION	11-10-15
7	ISSUED FOR CLIENT REVIEW	11-10-15

Issue	Description	Date
-------	-------------	------

THIS DRAWING CANNOT BE COPIED OR
REPRODUCED IN ANY FORM OR USED FOR
ANY OTHER PURPOSE OTHER THAN THAT
ORIGINALLY INTENDED WITHOUT THE
WRITTEN PERMISSION OF AT&L

Status
FOR APPROVAL
NOT TO BE USED FOR CONSTRUCTION

Scales		Drawn FX
1 : 250 @ A1		Designed FX
Height Datum	AHD	Checked MM
Grid	MGA	Approved

File: C305.dwg

Client



Civil Engineers and Project Managers

at&l
Level 7, 153 Walker Street
North Sydney NSW 2060
ABN 96 130 882 405
Tel: 02 9439 1777
Fax: 02 9923 1055
www.atl.net.au
info@atl.net.au

Project
**OAKDALE CENTRAL
INDUSTRIAL FACILITIES
LOT 3**

Title
**SITWORKS AND
STORMWATER DRAINAGE
PLAN
SHEET 1**

Drawing No.	Project No.	Issue
C305	13-143	G

Date Plotted: 30 May 2016 - 05:48PM File Name: 13-143 Warehouse - SSD Application - Dwg - Civil - Final - 13-143-130.dwg

0 5 10 15 20 25m
1 : 250 @ A1 1 : 500 @ A3

FOR CONTINUATION REFER C306



NSW GOVERNMENT
Planning

Issued under the Environmental Planning and Assessment Act 1979

Approved Section 96 (1A) (1) (2) Modification Application

No. 6 granted on the 15 Sept 2016


in respect to SSD 6078

Signed [Signature]

Sheet No. 33 of 60

(3B)
WAREHOUSE
(UNDER SEPARATE APPROVAL)

FOR CONTINUATION REFER C307

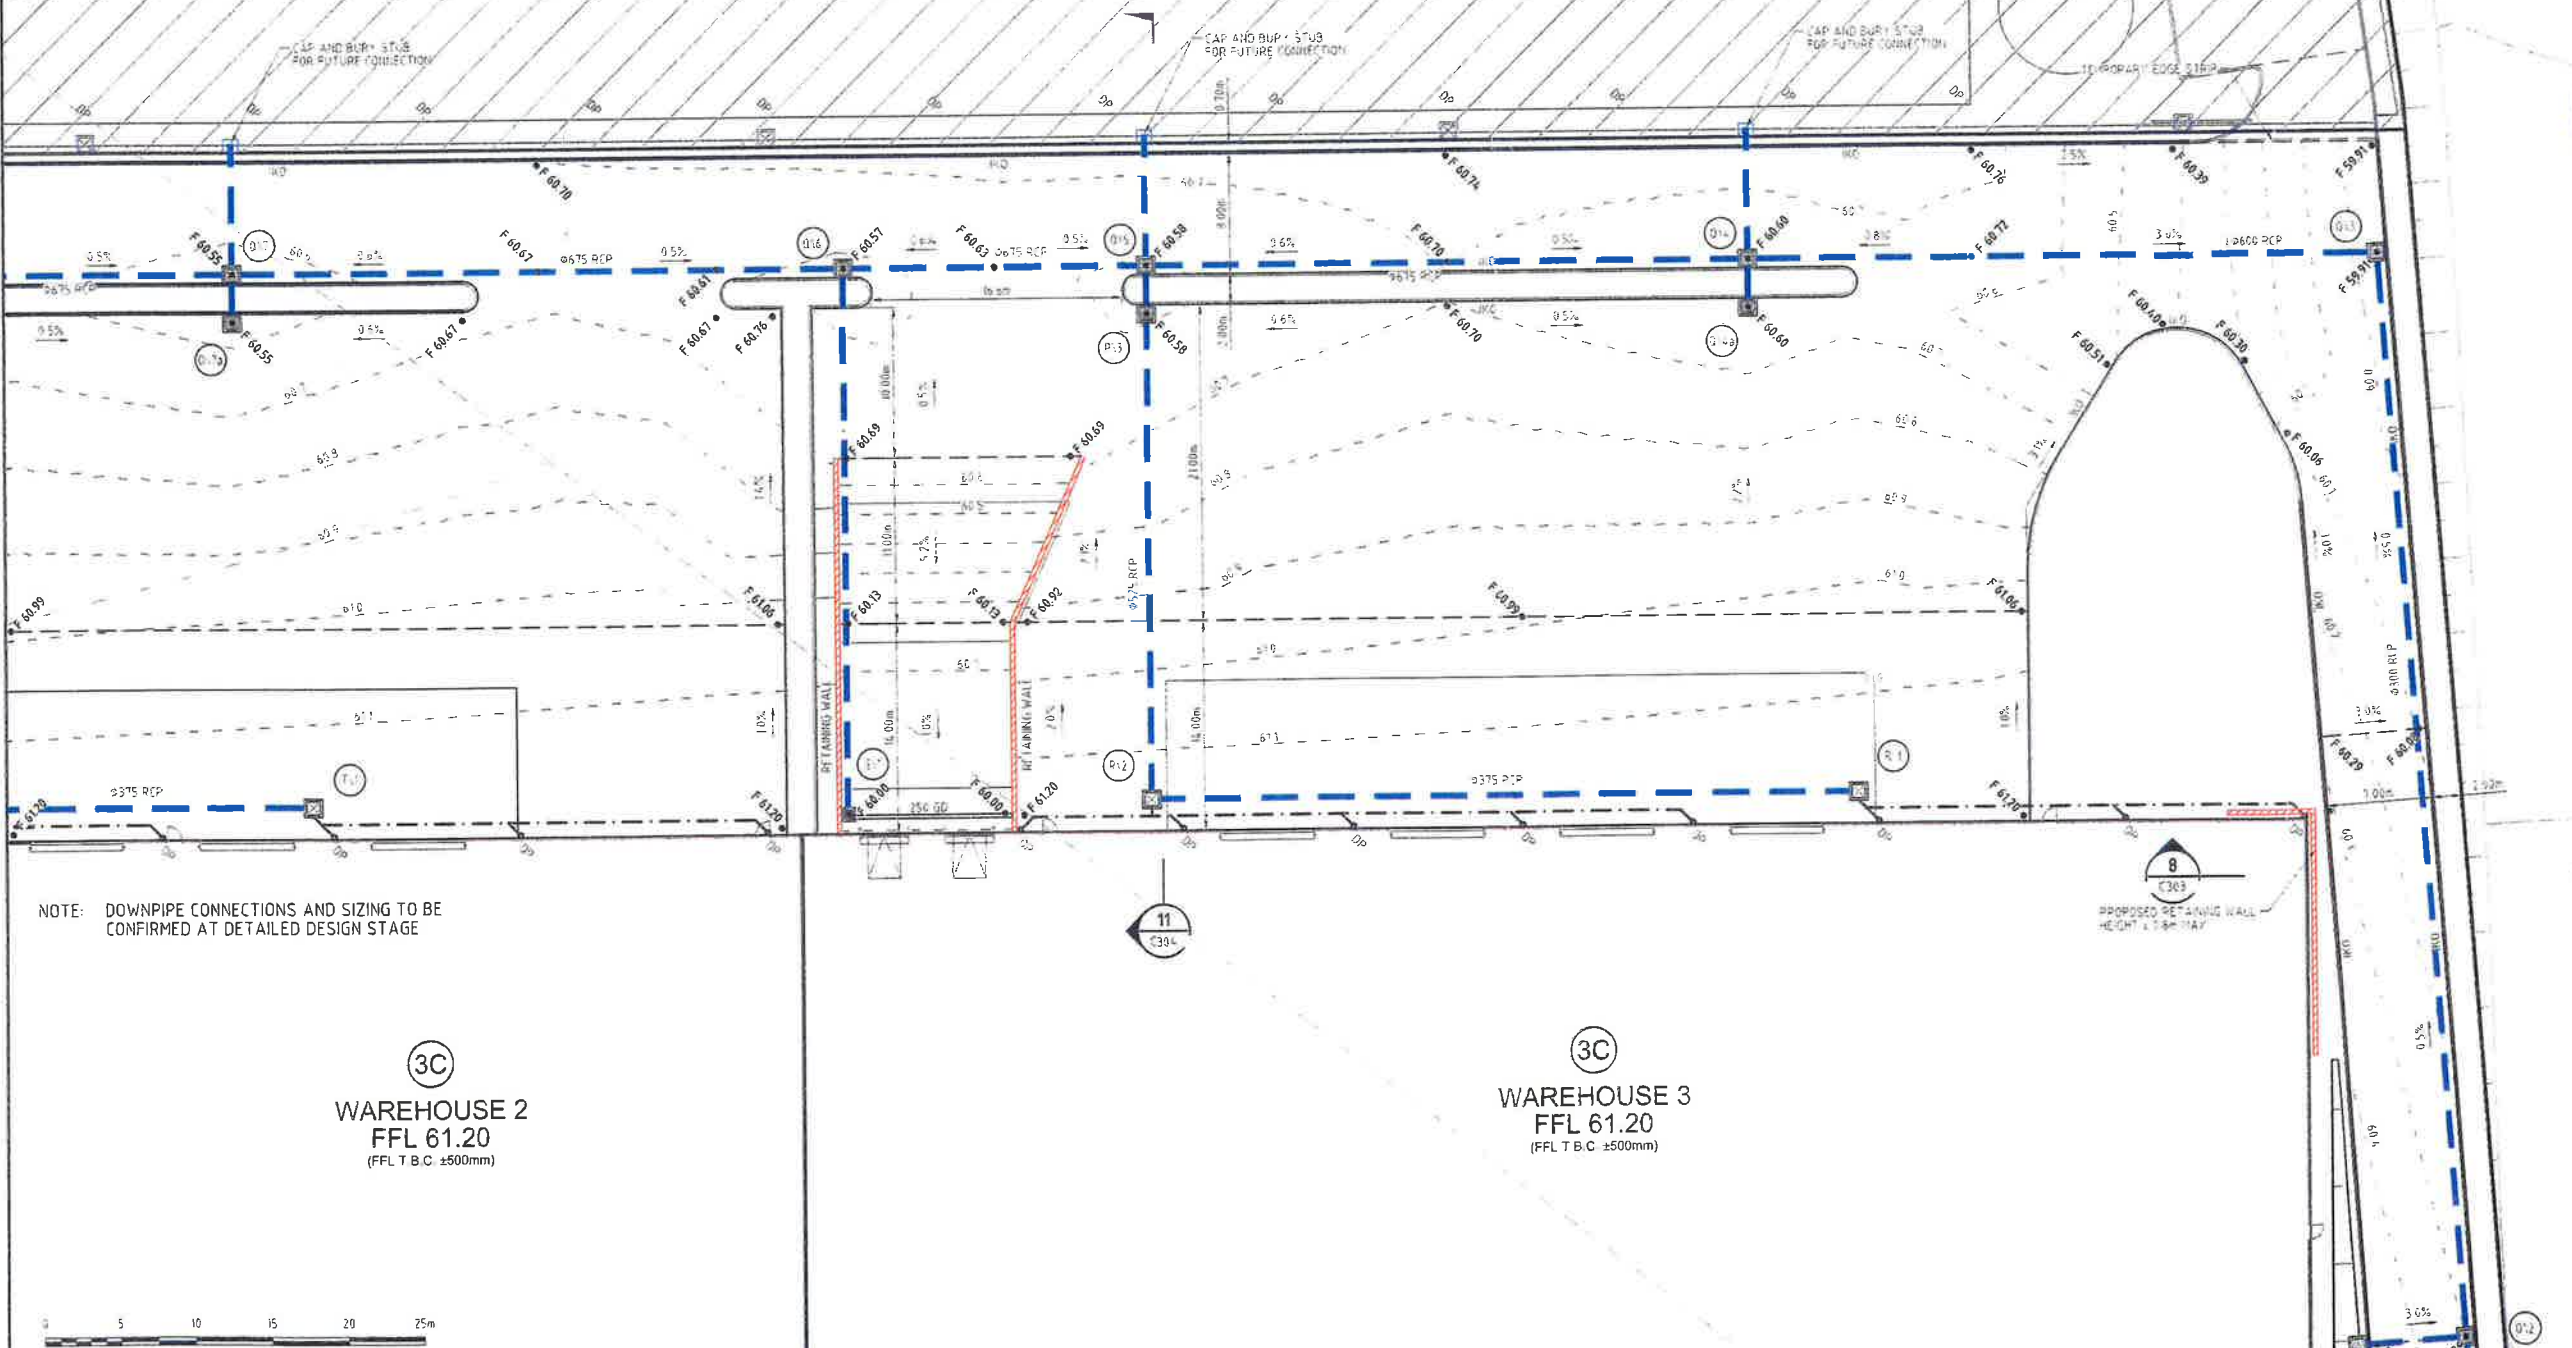

NOTE: DOWNPIPE CONNECTIONS AND SIZING TO BE
CONFIRMED AT DETAILED DESIGN STAGE

(3C)
WAREHOUSE 2
FFL 61.20
(FFL T.B.C. ±500mm)

(3C)
WAREHOUSE 3
FFL 61.20
(FFL T.B.C. ±500mm)



FOR CONTINUATION REFER C311

Issue	Description	Date
G	ISSUED FOR SECTION 96 APPROVAL	19-05-15
F	ISSUED FOR SECTION 96 APPROVAL	19-02-15
E	ISSUED FOR CLIENT REVIEW	12-02-15
D	ISSUED FOR SECTION 96 APPROVAL	11-11-15
C	ISSUED FOR SECTION 96 APPROVAL	12-11-15
B	STATE SIGNIFICANT DEVELOPMENT APPLICATION	11-10-15
A	ISSUED FOR CLIENT REVIEW	11-10-15

THIS DRAWING CANNOT BE COPIED OR
REPRODUCED IN ANY FORM OR USED FOR
ANY OTHER PURPOSE OTHER THAN THAT
ORIGINALLY INTENDED WITHOUT THE
WRITTEN PERMISSION OF AT&L

Status
FOR APPROVAL
NOT TO BE USED FOR CONSTRUCTION

A1

Scale	1:250 @ A1	Drawn FX
		Designed FX
Height Datum	AHD	Checked MM
Grid	MGA	Approved

File: C308.dwg



Civil Engineers and Project Managers

at&l
Level 7, 153 Walker Street
North Sydney NSW 2065
ABN 96 130 882 405
Tel: 02 9439 1777
Fax: 02 9923 1055
www.atl.net.au
info@atl.net.au

Project
**OAKDALE CENTRAL
INDUSTRIAL FACILITIES
LOT 3**

Title
**SITWORKS AND
STORMWATER DRAINAGE
PLAN
SHEET 4**

Drawing No.	Project No.	Issue
C308	13-143	G

FOR CONTINUATION REFER C307



NSW GOVERNMENT
Planning

Issued under the Environmental Planning and Assessment Act 1979

Approved Section 96 (1A) ~~(1A)~~ (2) Modification Application

No. **6** granted on the **1 Sept 2016**

in **SSD 6078**

FFL 61.20
(FFL T.B.C. ±500mm)

Signed

Sheet No. **34 of 60**

(3C)
WAREHOUSE 1
FFL 61.20
(FFL T.B.C. ±500mm)

NOTE: DOWNPIPE CONNECTIONS AND SIZING TO BE
CONFIRMED AT DETAILED DESIGN STAGE

OFFICE
FFL 65.20
(FFL T.B.C. ±500mm)

THIS DRAWING CANNOT BE COPIED OR
REPRODUCED IN ANY FORM OR USED FOR
ANY OTHER PURPOSE OTHER THAN THAT
ORIGINALLY INTENDED WITHOUT THE
WRITTEN PERMISSION OF AT&L

Status **FOR APPROVAL** **A1**
NOT TO BE USED FOR CONSTRUCTION

Scales **1:250 @ A1**

Height Datum **AHD**
Grid **MGA**

File: **C310.dwg**

Client



Civil Engineers and Project Managers
at&l
Level 7, 153 Walker Street
North Sydney NSW 2085
ABN 96 130 882 405
Tel: 02 9439 1777
Fax: 02 9923 1055
www.atl.net.au
info@atl.net.au

Project **OAKDALE CENTRAL
INDUSTRIAL FACILITIES
LOT 3**

Title **SITWORKS AND
STORMWATER DRAINAGE
PLAN
SHEET 6**

Drawing No. **C310** Project No. **13-143** Issue **G**

0 5 10 15 20 25m
1:250 @ A1 1:500 @ A3

Date Printed: 31 May 2016 File Name: F:\13-143 Oakdale - SSD Application\Drawings\Final\Set 1\13-143-38-C310.dwg

at&i

Civil Engineers and Project Managers

Level 7, 153 Walker Street
North Sydney NSW 2060
ABN 96 130 882 405
Tel: 02 9439 1777
Fax: 02 9923 1055
www.atandil.com.au
info@atandil.com.au

Goodman

Client

1 : 250 @ A1

Drawn
FX
Designed
FX
Checked
MM
Approved
MGA

File:
C311.dwg

Project

OAKDALE CENTRAL
INDUSTRIAL FACILITIES
LOT 3

Title

SITEWORKS AND
STORMWATER DRAINAGE
PLAN
SHEET 7

Drawing No.

C311

Project No.

13-143

Issue

G

1 : 250 @ A1

0 5 10 15 20 25m

MILLNER AVENUE

LOT 4

OFFICE
FFL 65.70
(FFL T.B.C. ±500mm)

WAREHOUSE 2
FFL 61.20
(FFL T.B.C. ±500mm)

WAREHOUSE 3
FFL 61.20
(FFL T.B.C. ±500mm)

NOTE: DOWNPIPE CONNECTIONS AND SIZING TO BE CONFIRMED AT DETAILED DESIGN STAGE

FOR CONTINUATION REFER C308

FOR CONTINUATION REFER C310

NSW GOVERNMENT Planning

Issued under the Environmental Planning and Assessment Act 1979

Approved on 16 (1A) (1) (2) Modification Application granted on the 15 Sept 2016

1557 6078

Signed 35 of 60

Sheet No.

WAREHOUSE 2
FFL 61.20
(FFL T.B.C. ±500mm)

WAREHOUSE 3
FFL 61.20
(FFL T.B.C. ±500mm)