


LEGEND

- NEW WALL
- CENTRAL PARK BOUNDARY
- BLOCK 8 BOUNDARY
- EASEMENT BOUNDARY
- MODIFIED CONCEPT PLAN ENVELOPE
- LOG LOGGIA
- BAL BALCONY
- NEW TREE
- EXISTING TREE
- CCTV CAMERA

- NOTES**
- 1 All dimensions to be verified on site.
 - 2 Report any discrepancies or omissions to SDG prior to construction.
 - 3 Refer to architect for ambiguous details or when clarification is required.
 - 4 All drawings to be read in conjunction with specification.
 - 5 All drawings to be read in conjunction with consultant drawings.
 - 6 All structure to structural engineer's details.

**PRELIMINARY
NOT FOR CONSTRUCTION**

ISSUE	REASON	DATE
D1	FOR SSDA REVIEW	21.01.14
D2	CLIENT REVIEW	13.05.14
D3	RESPONSE TO SUBMISSIONS REVIEW	14.05.14
D4	RESPONSE TO SUBMISSIONS	21.05.14

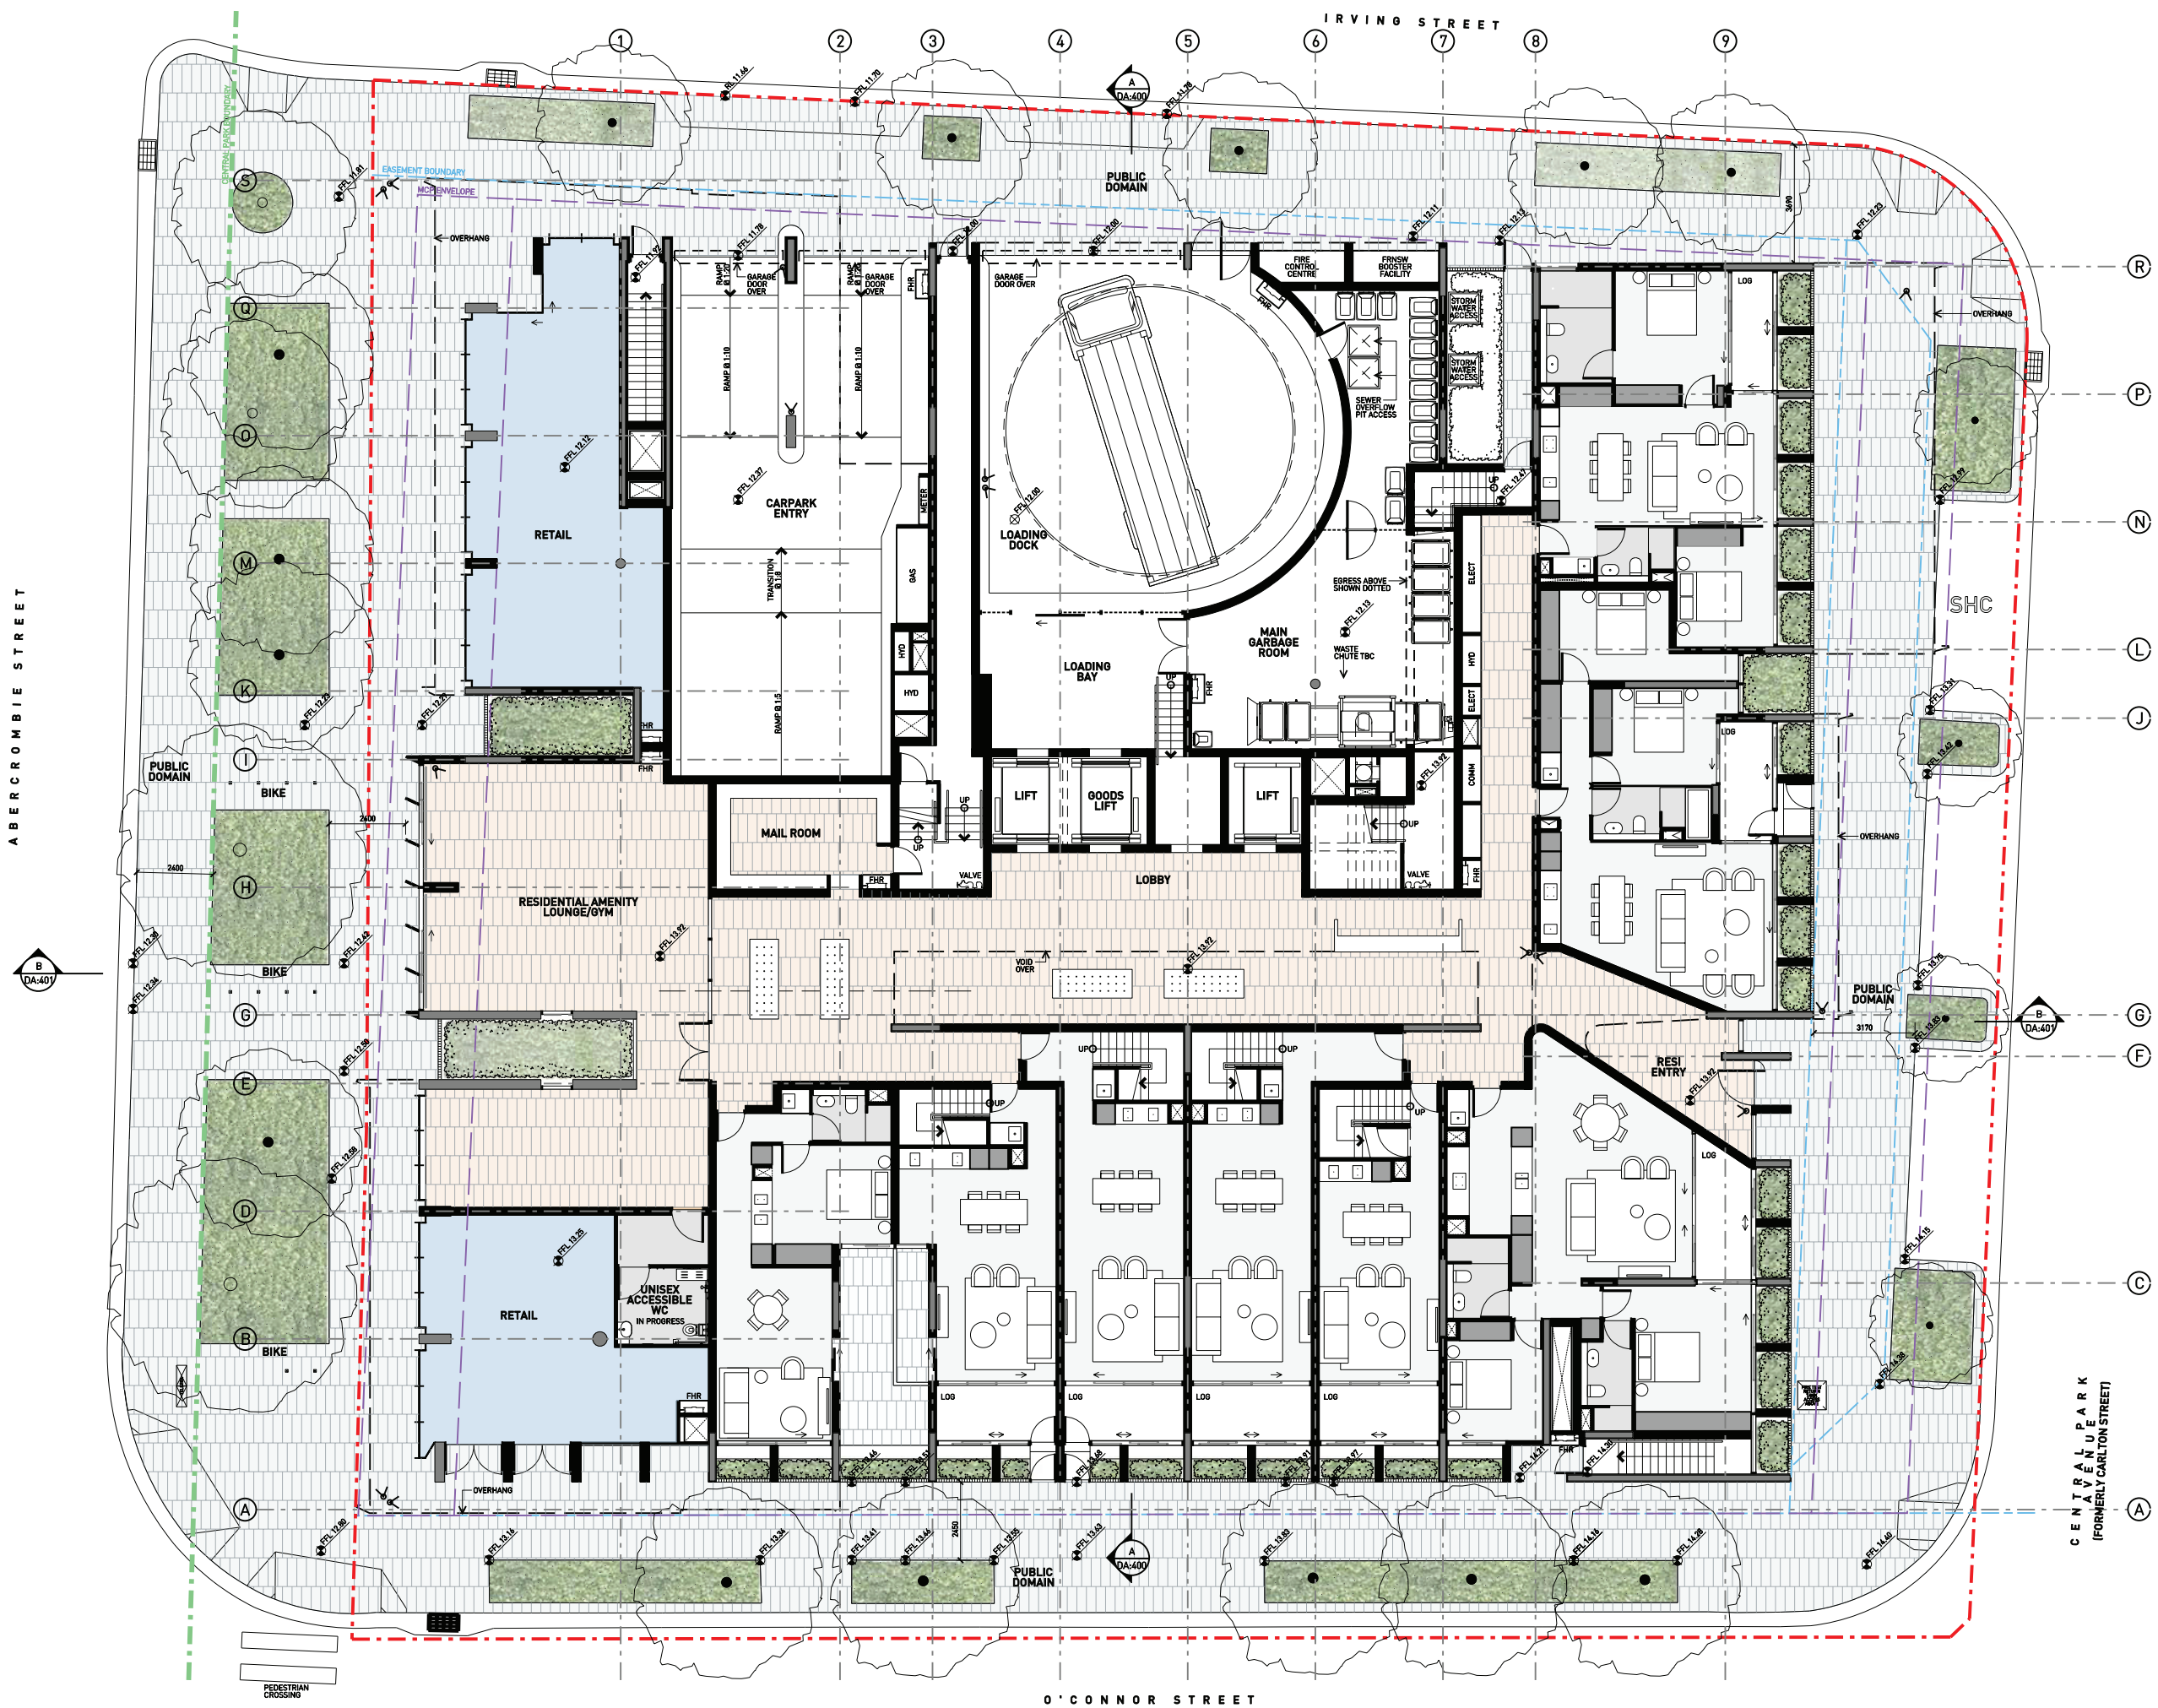

DO NOT SCALE DRAWINGS

0 1000 2500 5000

CLIENT
CENTRAL PARK JV No. 2

SCALE
1:100 @ A1, 1:200 @ A3

PROJECT
1260 CENTRAL PARK 8

DRAWN
HL

APP'D
WS

DWG TITLE
GROUND FLOOR PLAN

DWG NO
DA:103

REV
D4

LEGEND	
NEW WALL	
CENTRAL PARK BOUNDARY	
BLOCK 8 BOUNDARY	
EASEMENT BOUNDARY	
MODIFIED CONCEPT PLAN ENVELOPE	
LOG	LOGGIA
BAL	BALCONY

- NOTES
- All dimensions to be verified on site.
 - Report any discrepancies or omissions to SDS prior to construction.
 - Refer to architect for ambiguous details or when clarification is required.
 - All drawings to be read in conjunction with specification.
 - All drawings to be read in conjunction with consultants' drawings.
 - All structure to structural engineer's details.

PRELIMINARY
NOT FOR CONSTRUCTION

ISSUE	REASON	DATE
D1	FOR SSDA REVIEW	21.01.14
D2	CLIENT REVIEW	12.05.14
D3	RESPONSE TO SUBMISSIONS REVIEW	14.05.14
D4	RESPONSE TO SUBMISSIONS	21.05.14



LEGEND	
NEW WALL	
CENTRAL PARK BOUNDARY	
BLOCK 8 BOUNDARY	
EASEMENT BOUNDARY	
MODIFIED CONCEPT PLAN ENVELOPE	
LOG	LOGGIA
BAL	BALCONY

- NOTES
- All dimensions to be verified on site.
 - Report any discrepancies or omissions to SDS prior to construction.
 - Refer to architect for ambiguous details or when clarification is required.
 - All drawings to be read in conjunction with specification.
 - All drawings to be read in conjunction with consultants' drawings.
 - All structure to structural engineer's details.

PRELIMINARY
NOT FOR CONSTRUCTION

ISSUE	REASON	DATE
D1	FOR SSDA REVIEW	21.01.14
D2	CLIENT REVIEW	13.05.14
D3	RESPONSE TO SUBMISSIONS REVIEW	14.05.14
D4	RESPONSE TO SUBMISSIONS	21.05.14




LEGEND	
NEW WALL	
CENTRAL PARK BOUNDARY	
BLOCK 8 BOUNDARY	
EASEMENT BOUNDARY	
MODIFIED CONCEPT PLAN ENVELOPE	
LOG	LOGGIA
BAL	BALCONY

- NOTES
- 1 All dimensions to be verified on site.
 - 2 Report any discrepancies or omissions to SDS prior to construction.
 - 3 Refer to architect for ambiguous details or when clarification is required.
 - 4 All drawings to be read in conjunction with specification.
 - 5 All drawings to be read in conjunction with consultants' drawings.
 - 6 All structure to structural engineer's details.

PRELIMINARY
NOT FOR CONSTRUCTION

ISSUE	REASON	DATE
D1	FOR SSDA REVIEW	21.01.14
D2	CLIENT REVIEW	13.05.14
D3	RESPONSE TO SUBMISSIONS REVIEW	14.05.14
D4	RESPONSE TO SUBMISSIONS	21.05.14

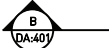

NEW WALL

CENTRAL PARK BOUNDARY

BLOCK 8 BOUNDARY

EASEMENT BOUNDARY


MODIFIED CONCEPT PLAN ENVELOPE

LOGGIA

BALCONY

- 1 All dimensions to be verified on site.
- 2 Report any discrepancies or omissions to SDS prior to construction.
- 3 Refer to architect for ambiguous details or when clarification is required.
- 4 All drawings to be read in conjunction with specification.
- 5 All drawings to be read in conjunction with consultants' drawings.
- 6 All structure to structural engineer's details.

ISSUE	REASON	DATE
D1	FOR SSDA REVIEW	21.01.14
D2	CLIENT REVIEW	13.05.14
D3	RESPONSE TO SUBMISSIONS REVIEW	16.05.14
D4	RESPONSE TO SUBMISSIONS	21.05.14

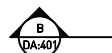


LEGEND	
NEW WALL	
CENTRAL PARK BOUNDARY	
BLOCK 8 BOUNDARY	
EASEMENT BOUNDARY	
MODIFIED CONCEPT PLAN ENVELOPE	
LOG	LOGGIA
BAL	BALCONY
	NEW TREE
	EXISTING TREE

- NOTES
- All dimensions to be verified on site.
 - Report any discrepancies or omissions to SDS prior to construction.
 - Refer to architect for ambiguous details or when clarification is required.
 - All drawings to be read in conjunction with specification.
 - All drawings to be read in conjunction with consultants' drawings.
 - All structure to structural engineer's details.

PRELIMINARY
NOT FOR CONSTRUCTION

ISSUE	REASON	DATE
D1	FOR SSDA REVIEW	21.01.14
D2	CLIENT REVIEW	12.05.14
D3	RESPONSE TO SUBMISSIONS REVIEW	16.05.14
D4	RESPONSE TO SUBMISSIONS	21.05.14

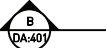

LEGEND

NEW WALL

CENTRAL PARK BOUNDARY

BLOCK 8 BOUNDARY

EASEMENT BOUNDARY

MODIFIED CONCEPT PLAN ENVELOPE

LOG LOGGIA

BAL BALCONY

NEW TREE

EXISTING TREE

NOTES

1 All dimensions to be verified on site.

2 Report any discrepancies or omissions to SDS prior to construction.

3 Refer to architect for ambiguous details or when clarification is required.


4 All drawings to be read in conjunction with specification.

5 All drawings to be read in conjunction with consultants' drawings.

6 All structure to structural engineer's details.

PRELIMINARY
NOT FOR CONSTRUCTION

ISSUE	REASON	DATE
D1	FOR SSDA REVIEW	21.01.14
D2	CLIENT REVIEW	13.05.14
D3	RESPONSE TO SUBMISSIONS REVIEW	14.05.14
D4	RESPONSE TO SUBMISSIONS	21.05.14

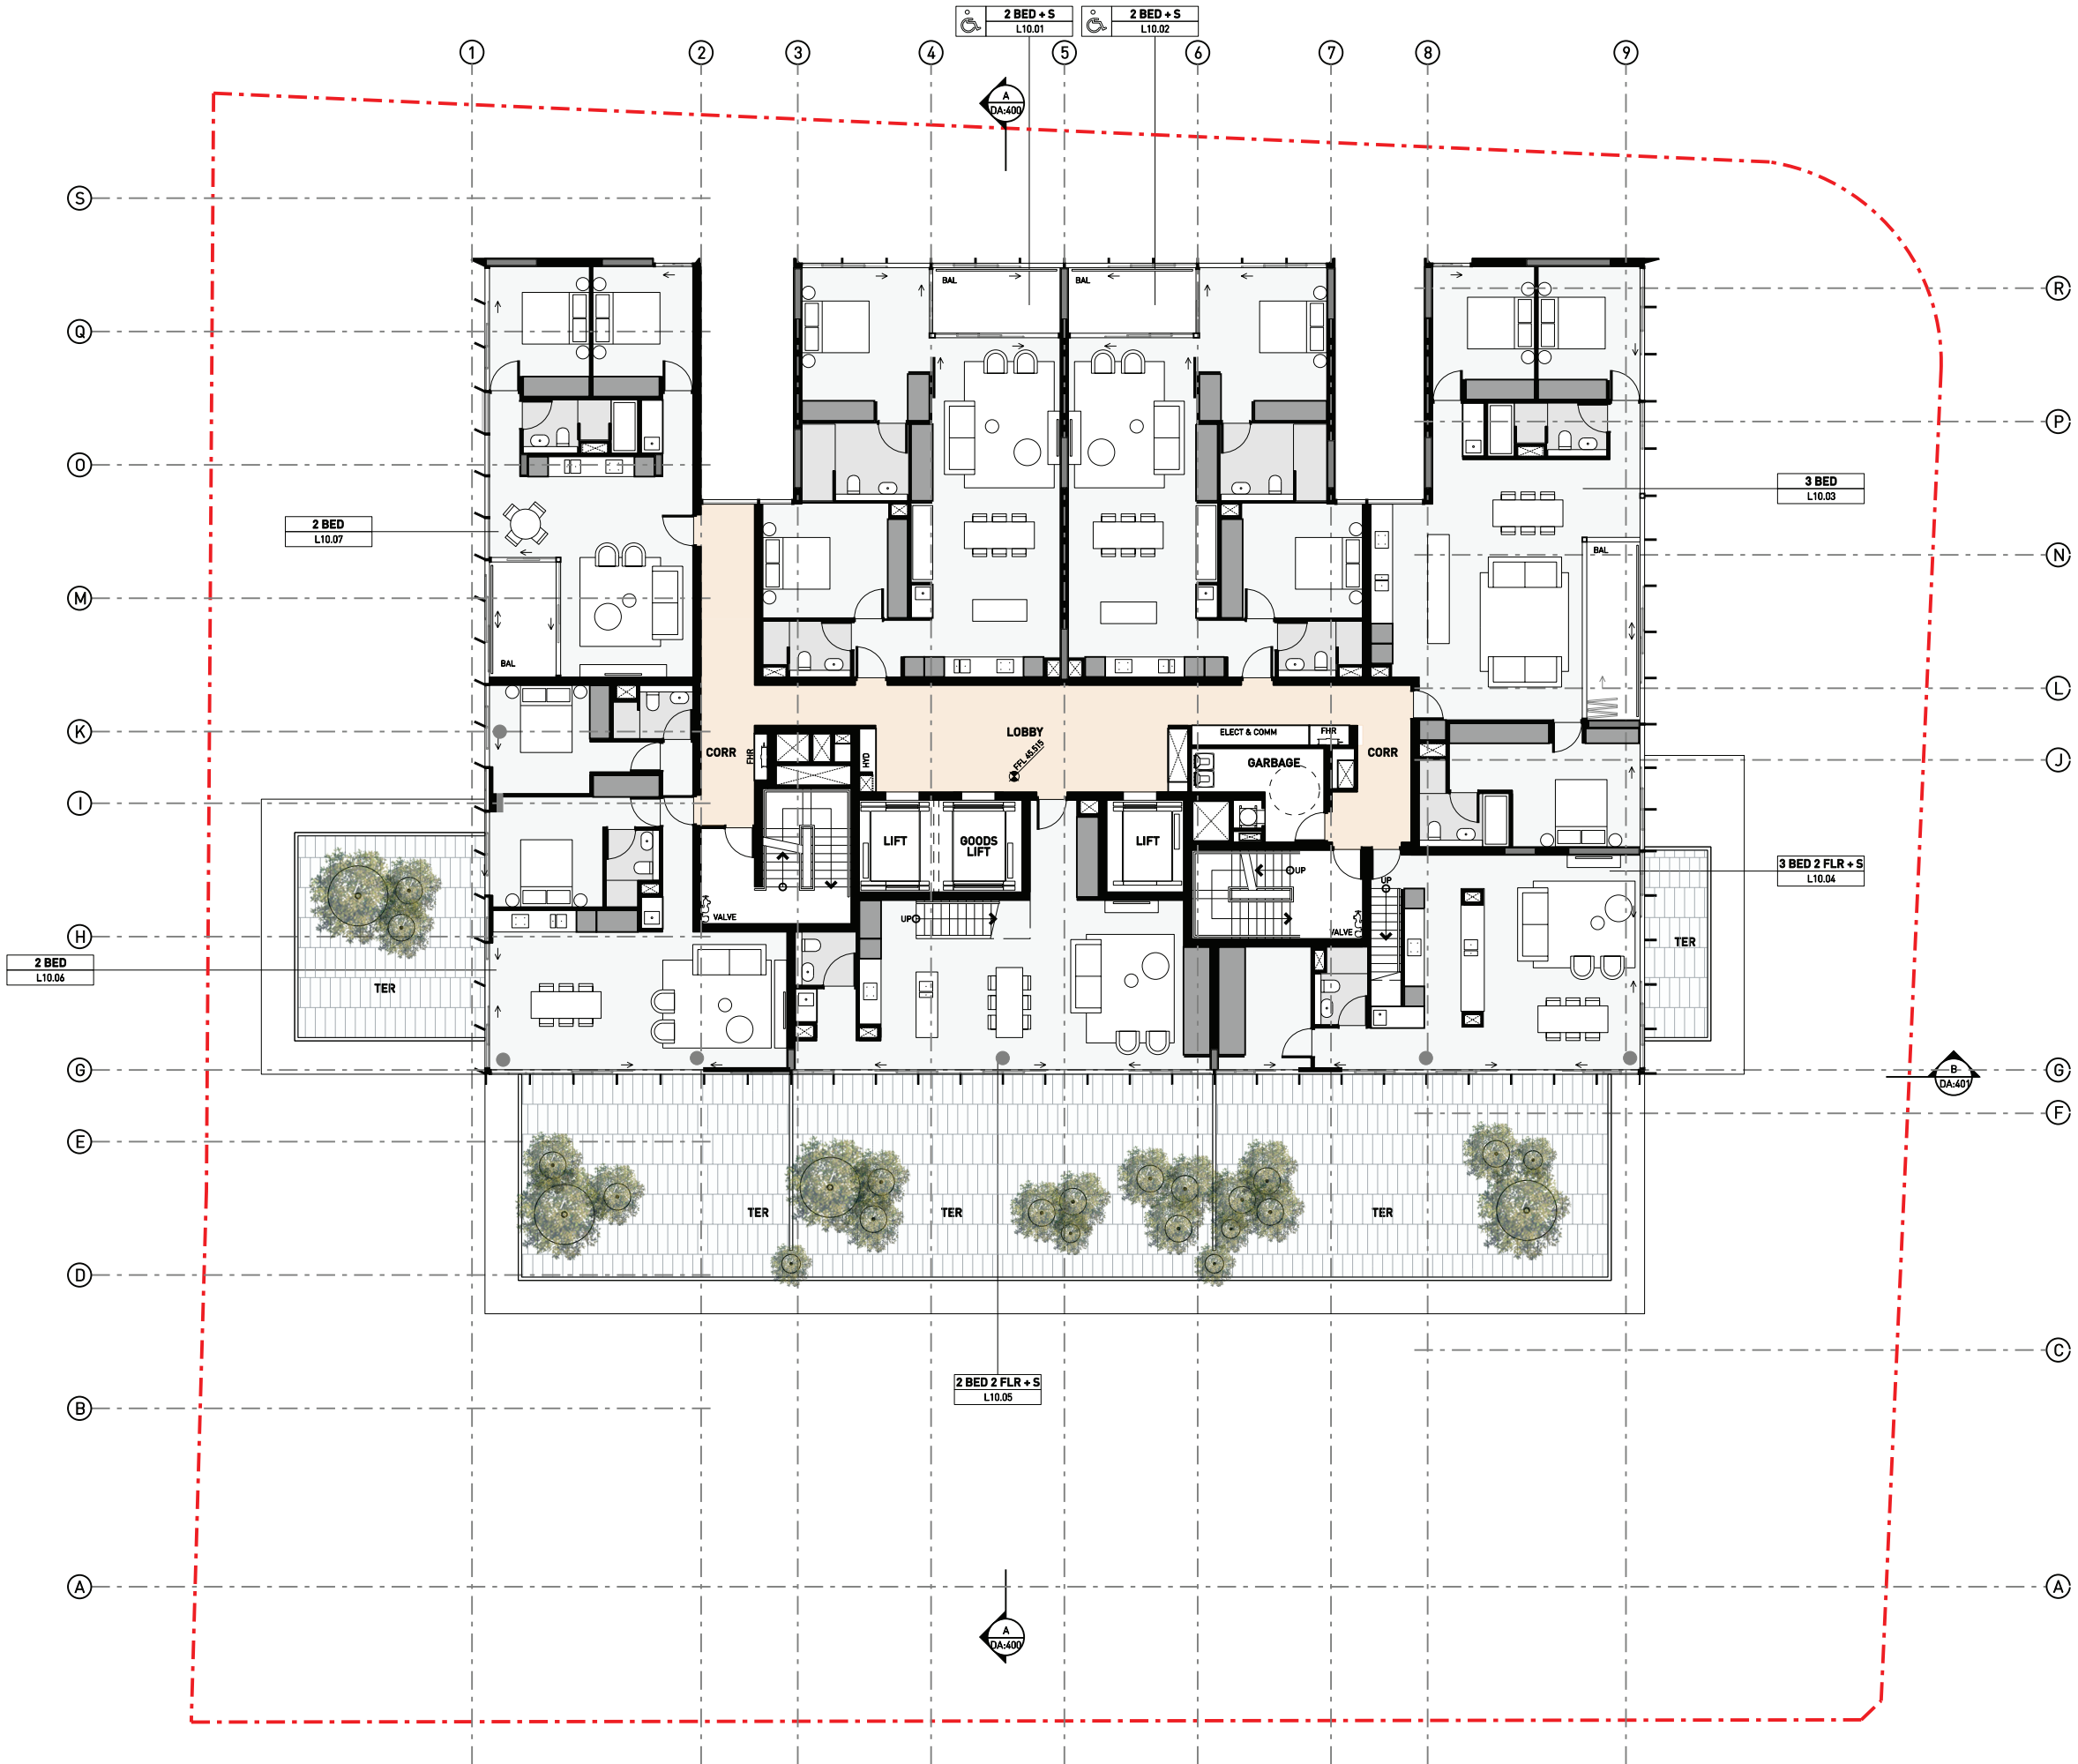


LEGEND	
NEW WALL	
CENTRAL PARK BOUNDARY	
BLOCK 8 BOUNDARY	
EASEMENT BOUNDARY	
MODIFIED CONCEPT PLAN ENVELOPE	
LOG	LOGGIA
BAL	BALCONY

- NOTES
- 1 All dimensions to be verified on site.
 - 2 Report any discrepancies or omissions to SDS prior to construction.
 - 3 Refer to architect for ambiguous details or when clarification is required.
 - 4 All drawings to be read in conjunction with specification.
 - 5 All drawings to be read in conjunction with consultants' drawings.
 - 6 All structure to structural engineer's details.

PRELIMINARY
NOT FOR CONSTRUCTION

ISSUE	REASON	DATE
D1	FOR SSDA REVIEW	21.01.14
D2	CLIENT REVIEW	13.05.14
D3	RESPONSE TO SUBMISSIONS REVIEW	14.05.14
D4	RESPONSE TO SUBMISSIONS	21.05.14

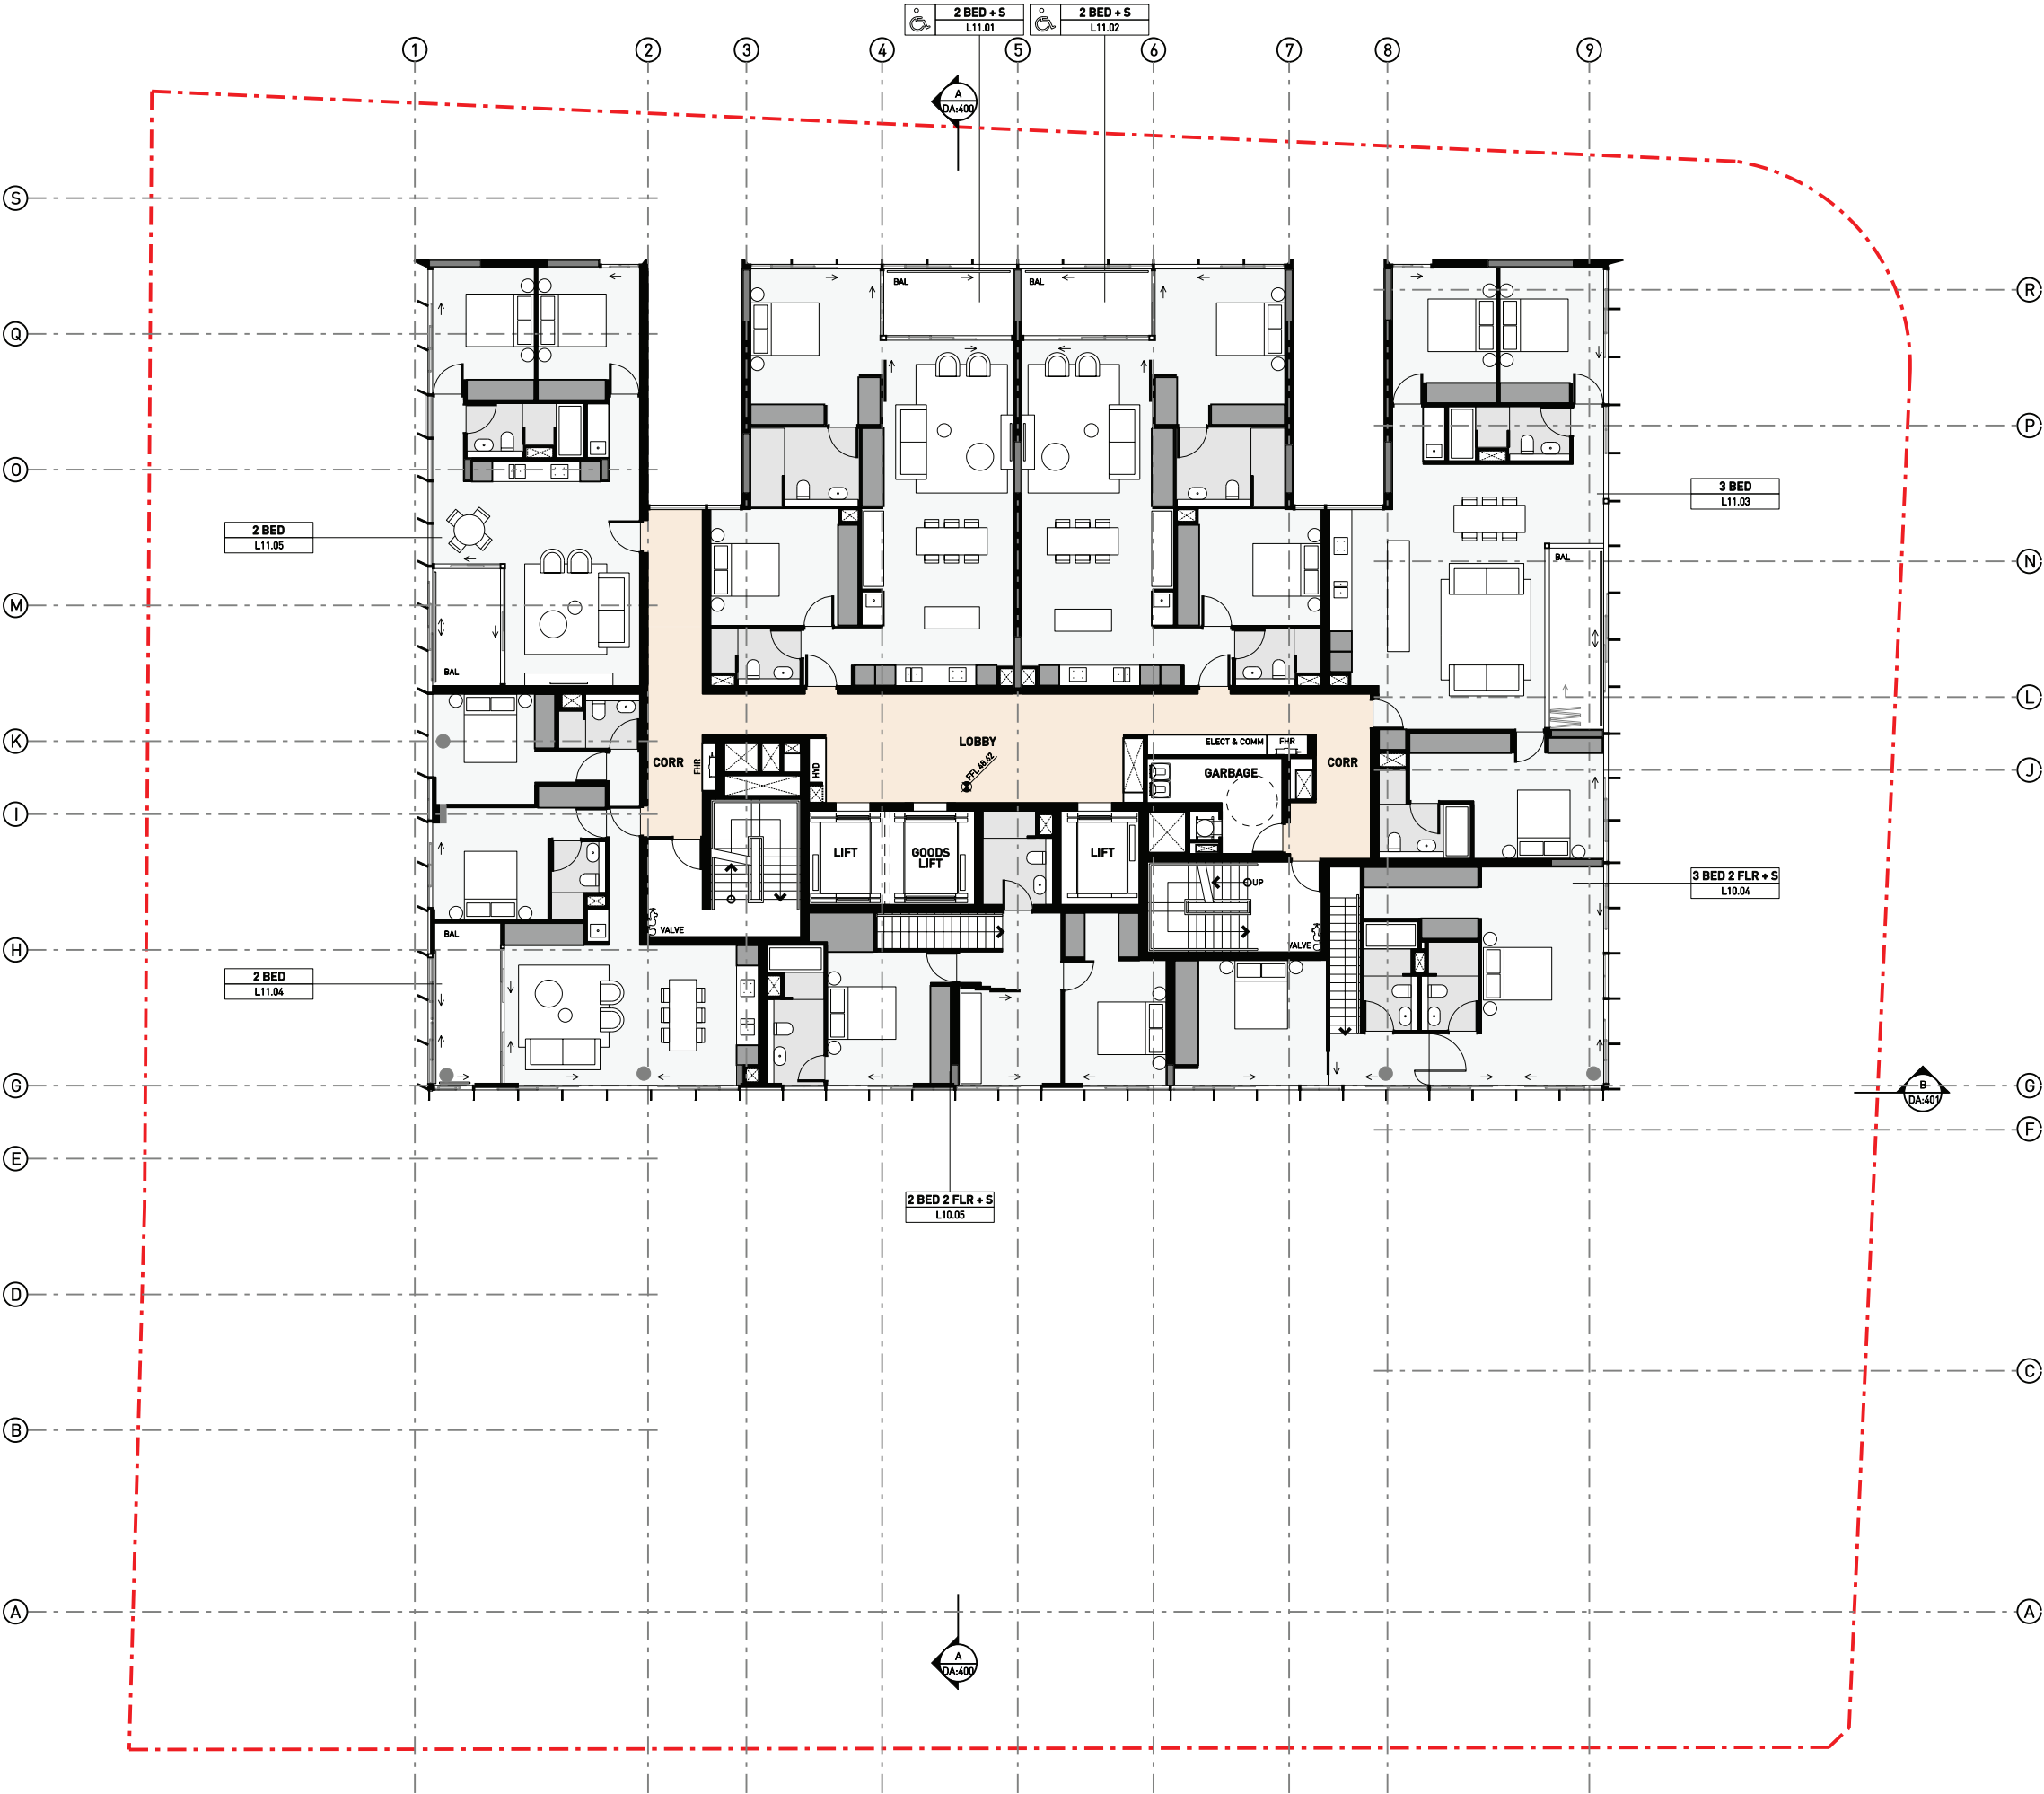

LEGEND

NEW WALL

CENTRAL PARK BOUNDARY

BLOCK 8 BOUNDARY

EASEMENT BOUNDARY

MODIFIED CONCEPT PLAN ENVELOPE

LOG LOGGIA

BAL BALCONY



NEW TREE

EXISTING TREE

- NOTES**
- 1 All dimensions to be verified on site.
 - 2 Report any discrepancies or omissions to SDS prior to construction.
 - 3 Refer to architect for ambiguous details or when clarification is required.
 - 4 All drawings to be read in conjunction with specification.
 - 5 All drawings to be read in conjunction with consultants' drawings.
 - 6 All structure to structural engineer's details.

PRELIMINARY
NOT FOR CONSTRUCTION

ISSUE	REASON	DATE
D1	FOR SSDA REVIEW	21.01.14
D2	CLIENT REVIEW	12.05.14
D3	RESPONSE TO SUBMISSIONS REVIEW	14.05.14
D4	RESPONSE TO SUBMISSIONS	21.05.14

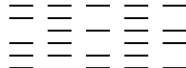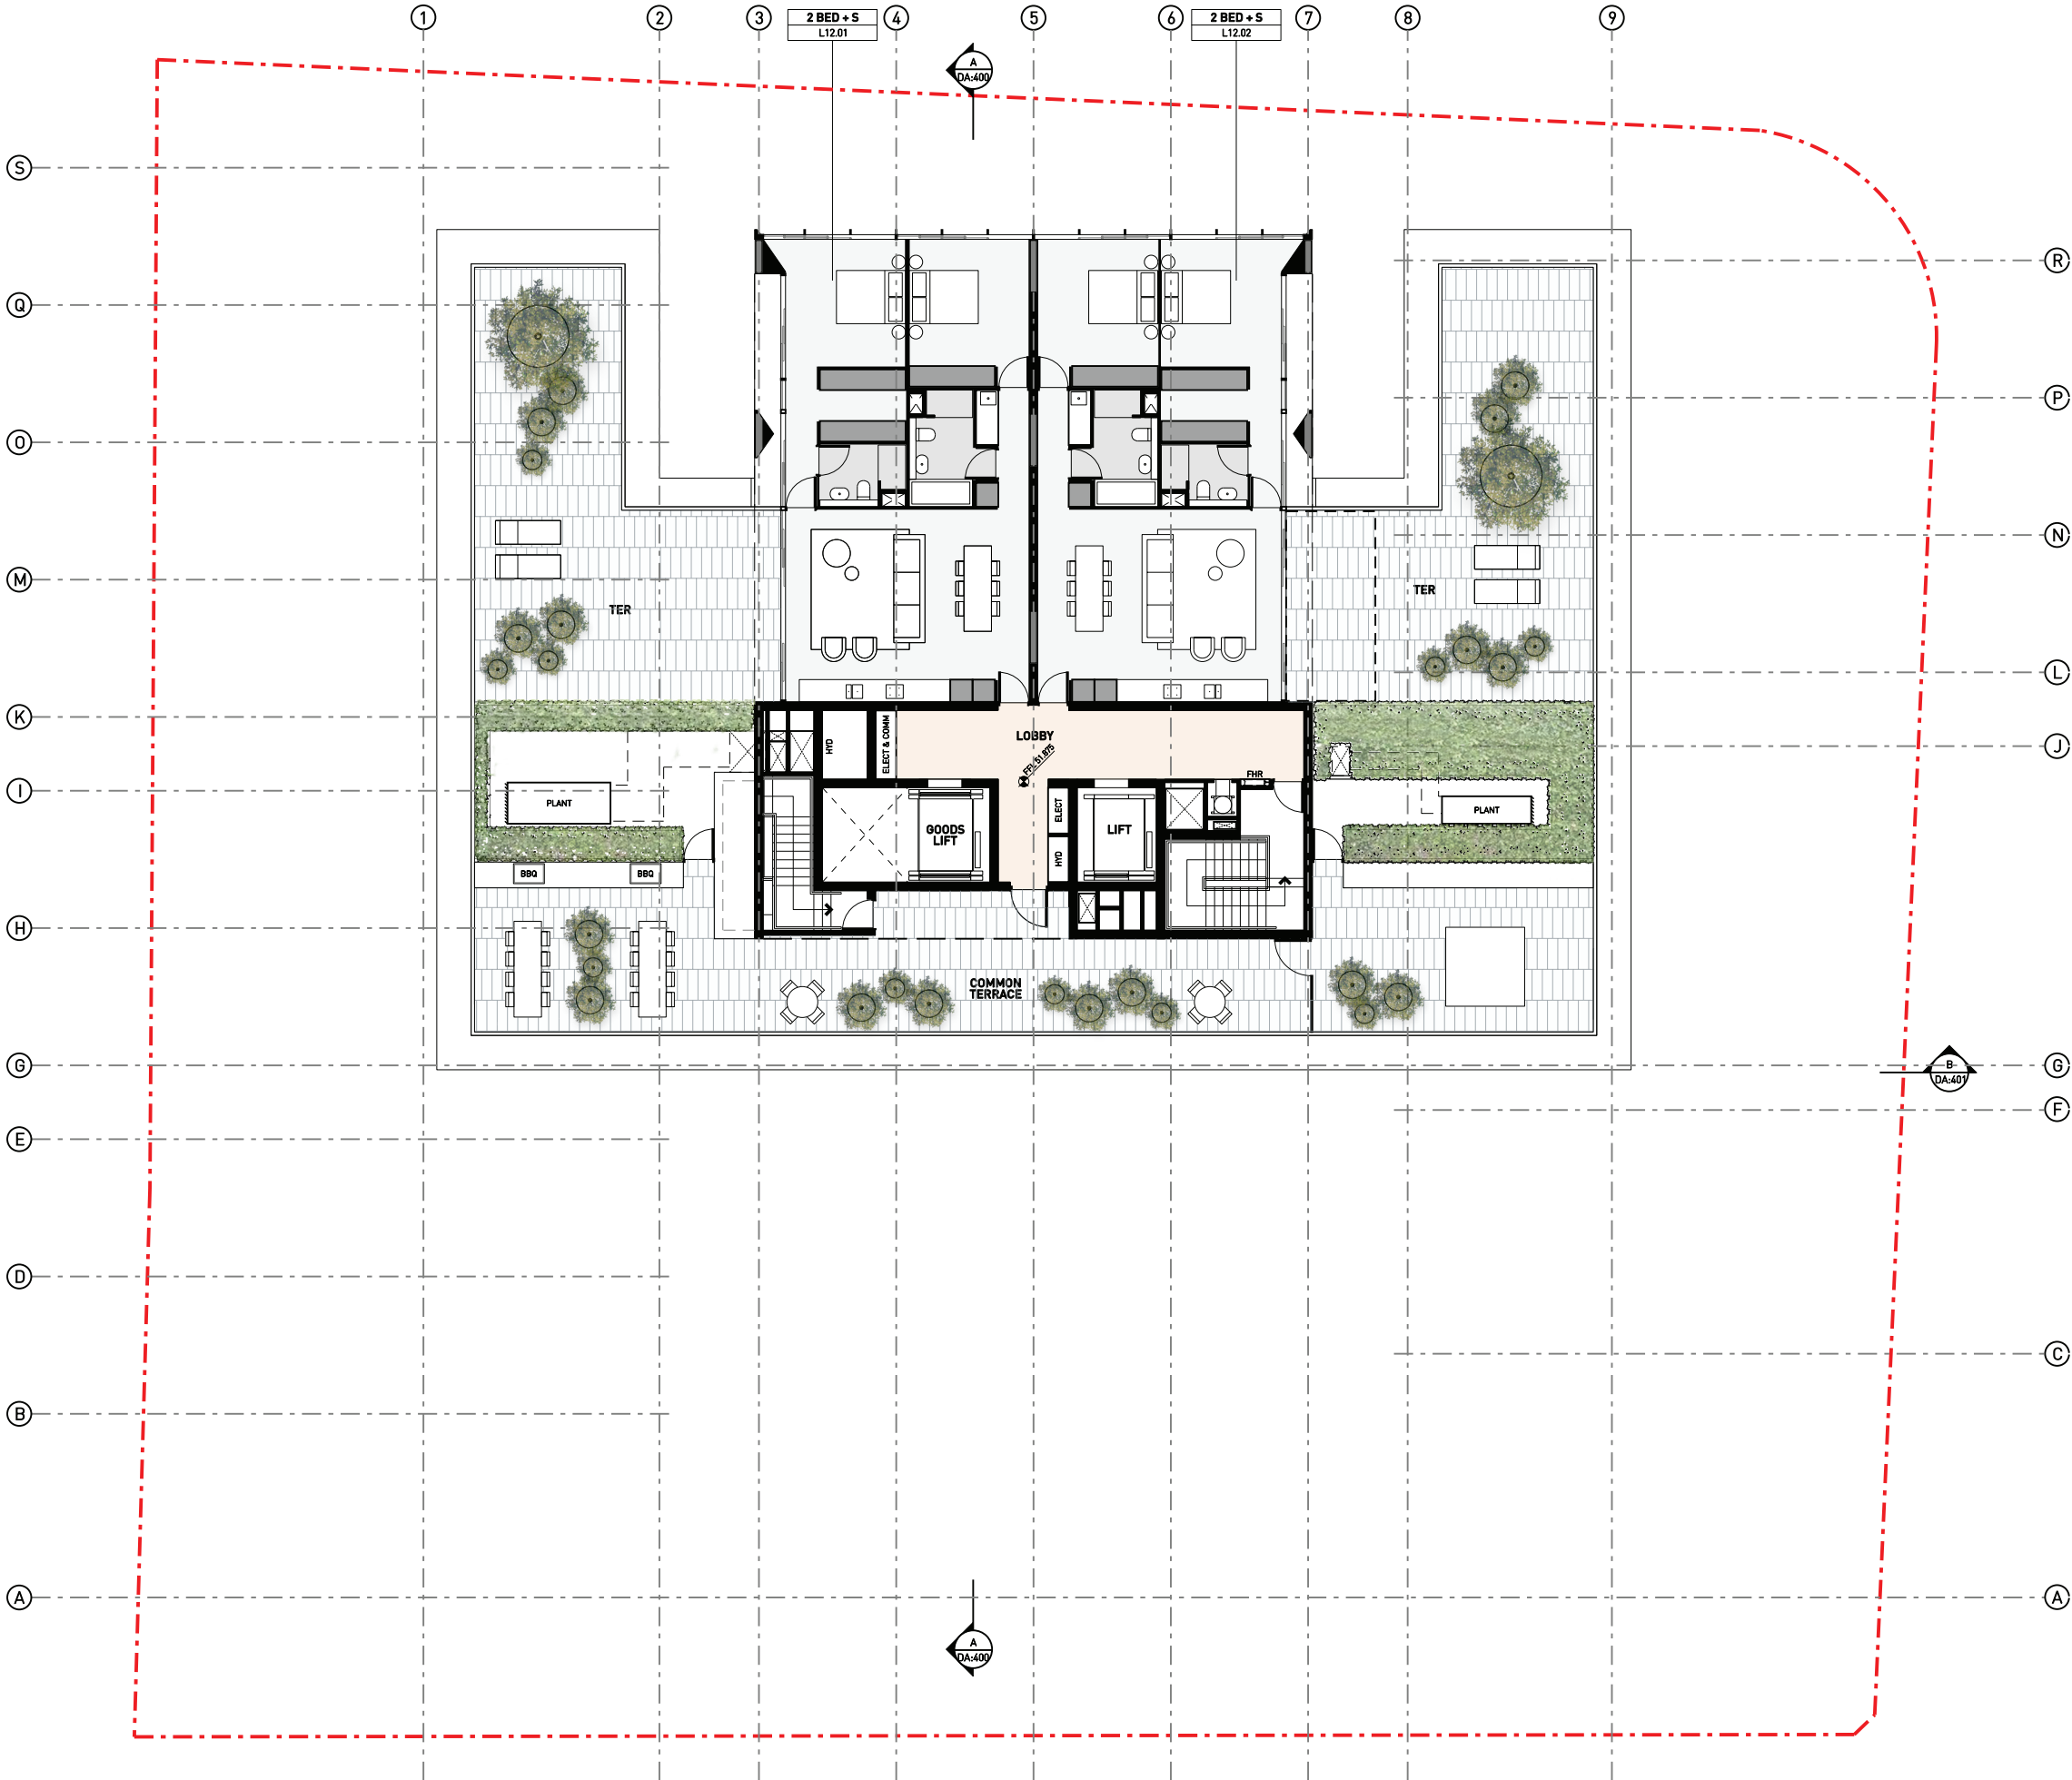

632 BOURKE STREET
SURRY HILLS NSW 2010
TEL +61 2 8332 4333
NOM ARCH WILLIAM SMART 6381

THIS DRAWING IS COPYRIGHT

DO NOT SCALE DRAWINGS

0 1000 2500 5000

CLIENT
CENTRAL PARK JV No. 2
SCALE
1:100 @ A1, 1:200 @ A3



PROJECT
1260 CENTRAL PARK 8
DRAWN
NQ
APP'D
WS

DWG TITLE
LEVEL 12 FLOOR PLAN
DWG NO
DA:111
REV
D4