


TOP RL 53.84  
 R RL 50.54  
 L11 RL 47.47  
 L10 RL 44.40  
 L09 RL 41.33  
 L08 RL 38.26  
 L07 RL 35.19  
 L06 RL 32.12  
 L05 RL 29.05  
 L04 RL 25.98  
 L03 RL 22.91  
 L02 RL 19.84  
 L01 RL 16.77  
 G-E RL 13.70  
 G-W RL 12.09  
 B01 RL 8.70  
 B02 RL 5.60

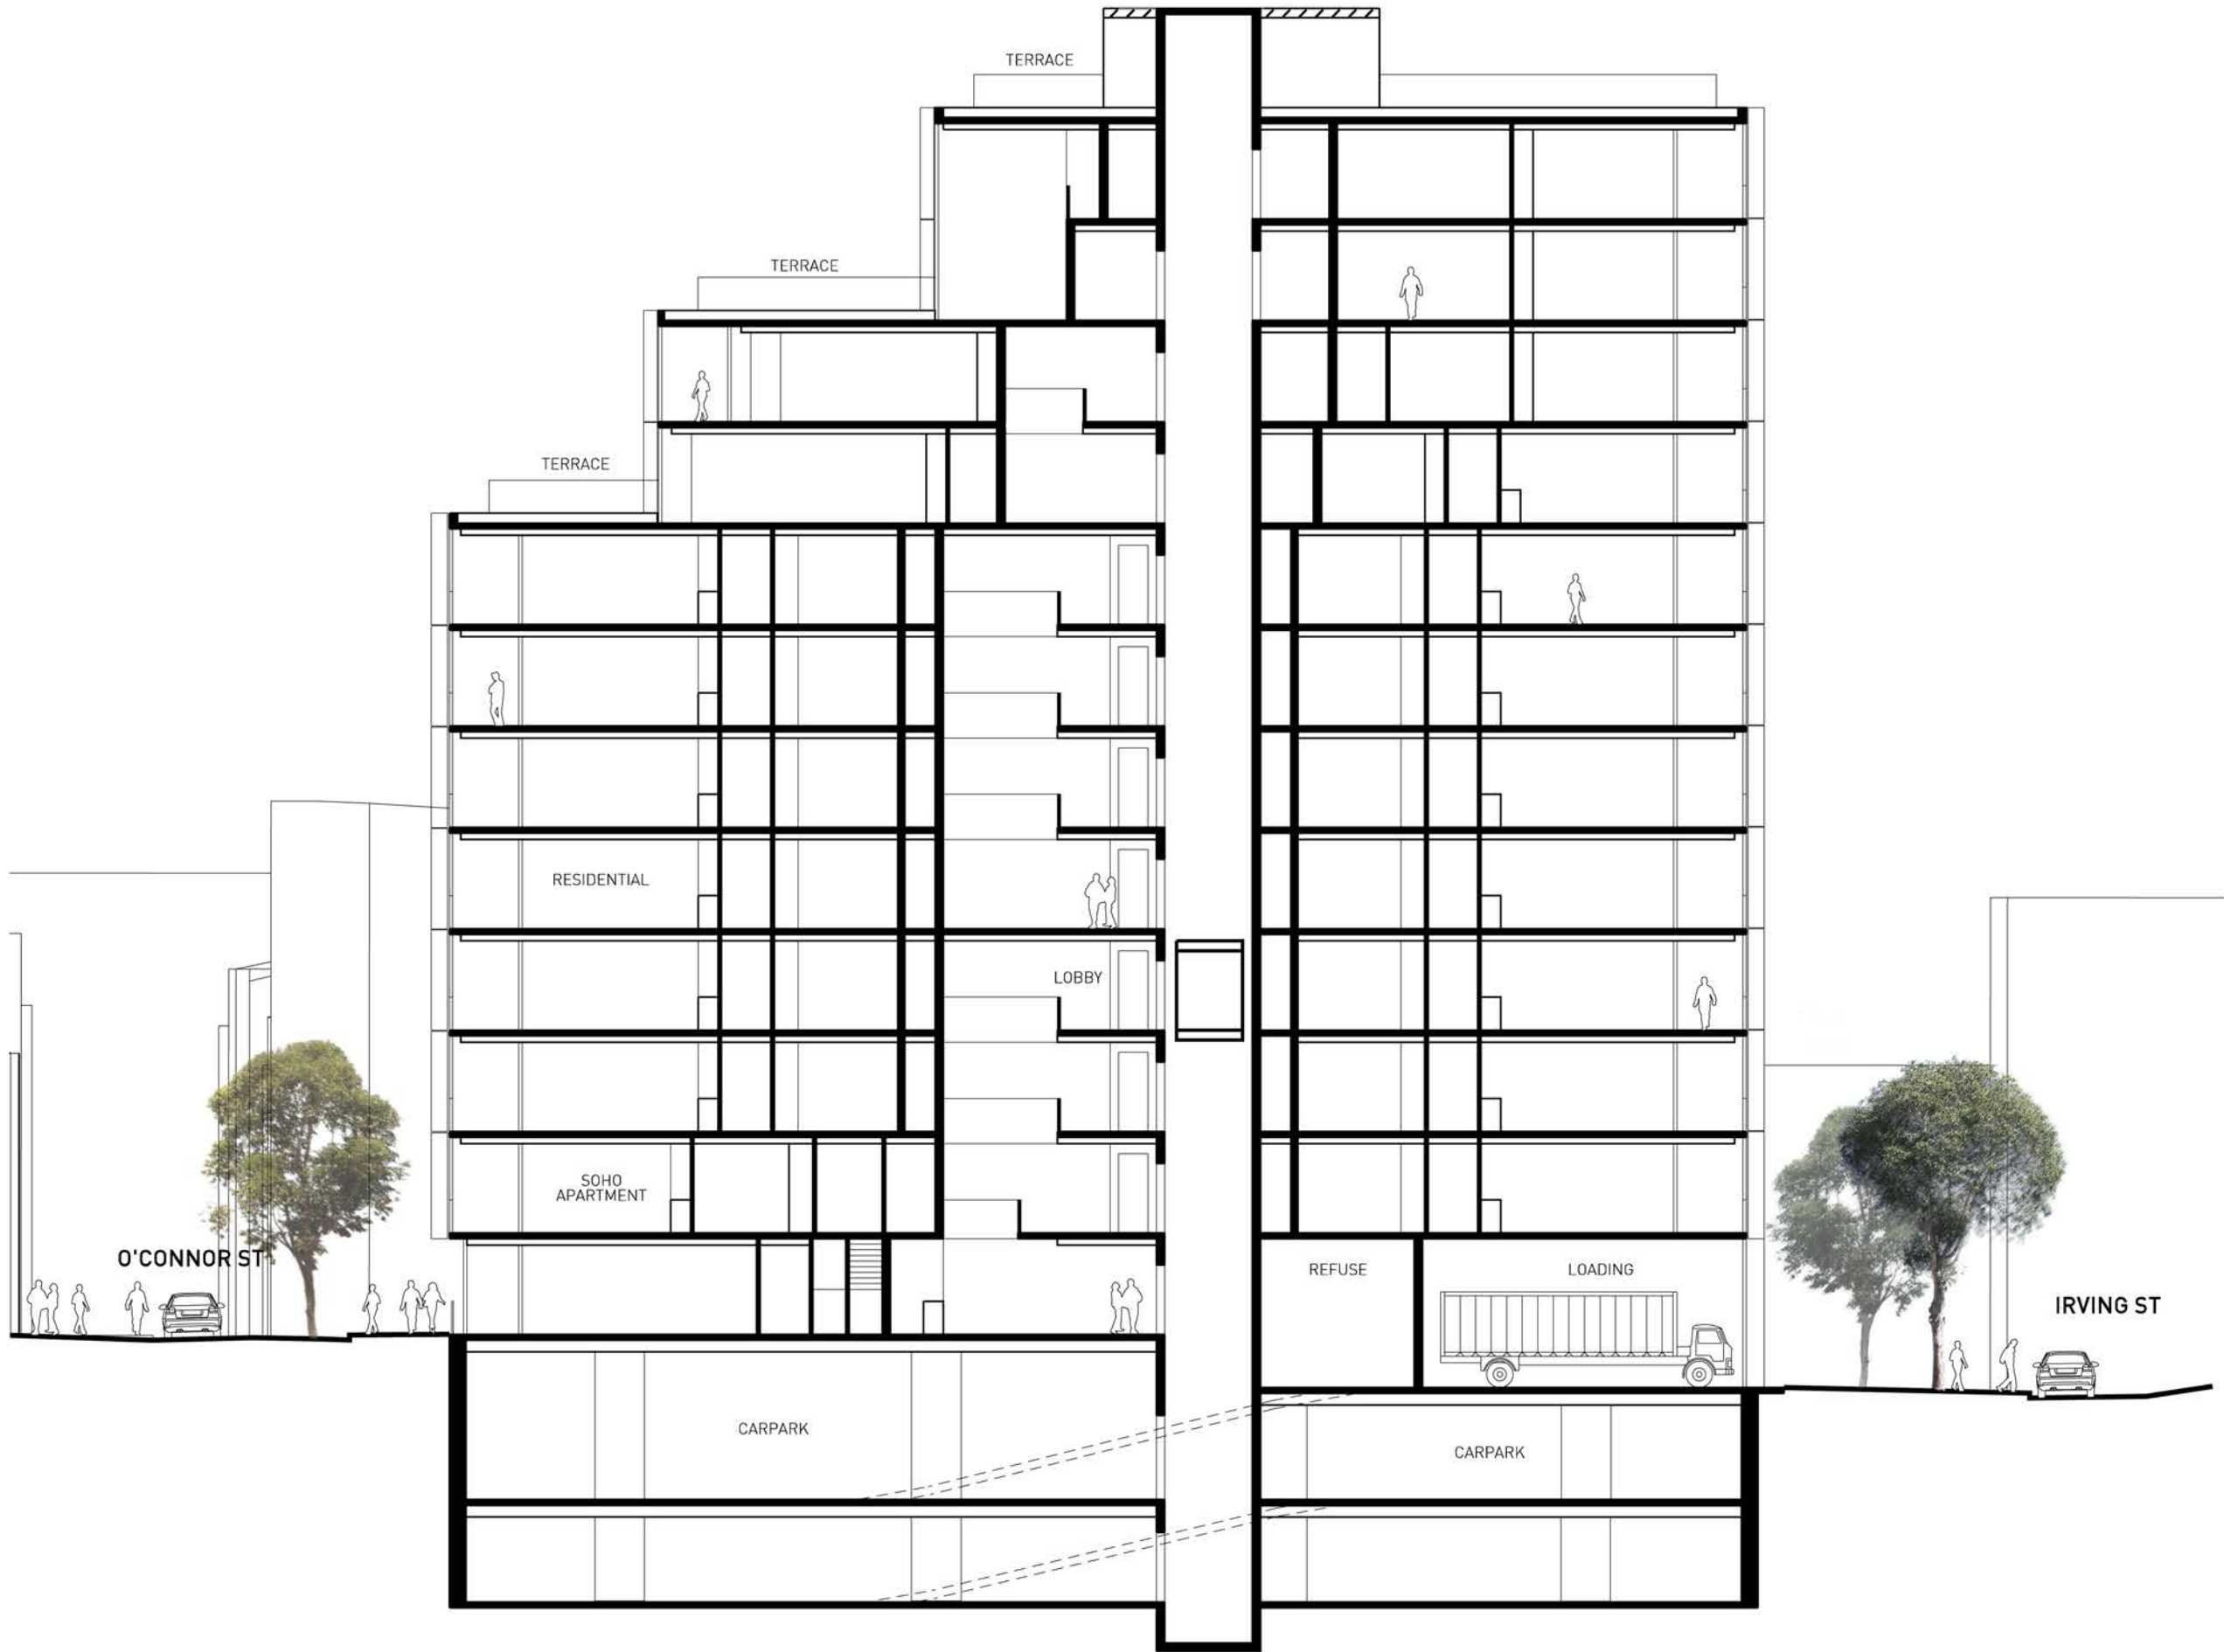

632 BOURKE STREET  
 SURRY HILLS NSW 2010  
 TEL +61 2 8332 4333  
 NOM ARCH WILLIAM SMART 6381

THIS DRAWING IS COPYRIGHT

DO NOT SCALE DRAWINGS

0 2000 4000 8000

SCALE  
1:200 @ A3

PROJECT  
**1260 CENTRAL PARK BLOCK 8**  
 DRAWN HL APP'D WS

DWG TITLE  
**SECTION CC**  
 DWG NO SK:401 REV A