



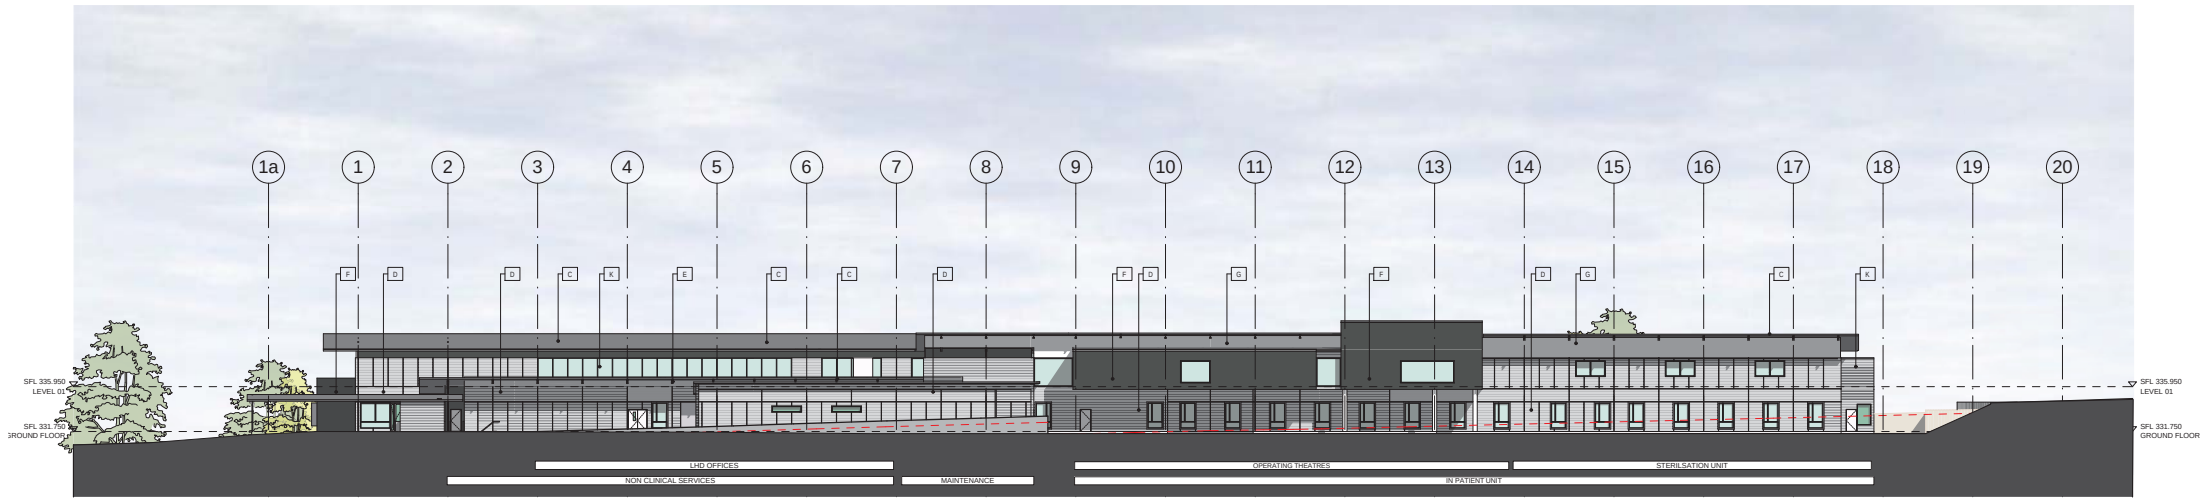

1 ELEVATION SOUTH
1:250

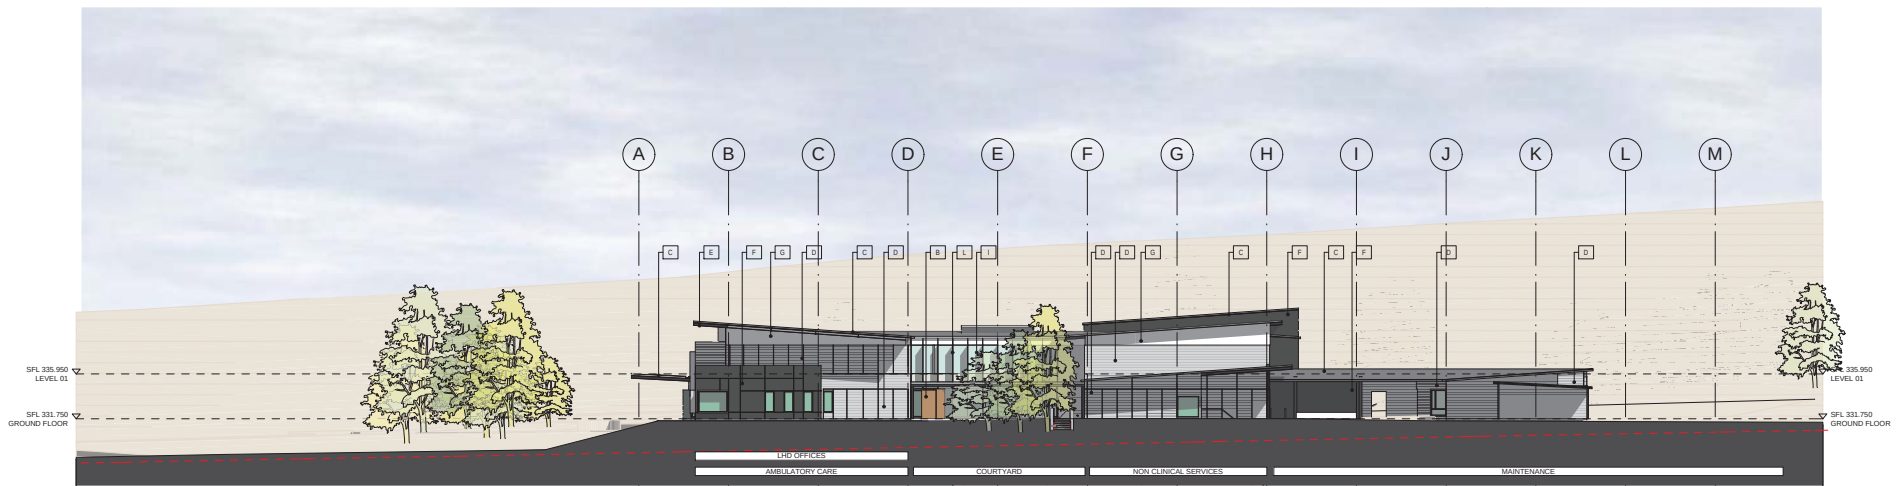

2 ELEVATION WEST
1:250

- MATERIALS PALLETTE**
- A PRE FINISHED PANEL
COLOUR LIGHT GREY
 - B PREFINISHED PANEL
COLOUR TBC
 - C CORRUGATED METAL SHEET ROOFING
COLOUR GREY
 - D CORRUGATED METAL SHEET WALL CLADDING
COLOUR SILVER
 - E STEEL OUTRIGGERS
COLOUR GREY
 - F THROUGH COLOUR FIBRE CEMENT SHEETING
EQUITONE OR SIMILAR
COLOUR NDS NATURA
 - G THROUGH COLOUR FIBRE CEMENT SHEETING
EQUITONE OR SIMILAR
COLOUR PILES PICTURA
 - H STEEL POST
COLOUR GREY
 - I LOW E DGL
COLOUR CLEAR
 - J PREFORMED STEEL OUTER
COLOUR GREY
 - K HORIZONTAL PROFILED METAL CLADDING WITH
INTEGRATED LOUVRES
 - L PERFORATED ALUMINIUM SHADING FINS

SSD SUBMISSION

PROJECT MANAGER APPIAN GROUP				CLIENT NSW GOVERNMENT HEALTH INFRASTRUCTURE				ARCHITECTS HDR RICE DAUBNEY				PROJECT LACHLAN HEALTH SERVICE - PARKES HOSPITAL PARKES, NSW.				DRAWING TITLE ELEVATIONS SOUTH & WEST				SCALE AS SHOWN				CHECKED CL			
PROJECT NUMBER 11525				DRAWING NUMBER DA2_1502				ISSUE A				DATE 14/10/23				DRAWN A				CHECKED A				DATE 14/10/23			
DESCRIPTION OF CHANGE				DESCRIPTION OF CHANGE				DESCRIPTION OF CHANGE				DESCRIPTION OF CHANGE				DESCRIPTION OF CHANGE				DESCRIPTION OF CHANGE				DESCRIPTION OF CHANGE			
DRAWN				CHECK				DATE				DRAWN				CHECK				DATE				DRAWN			