


1 SECTION
NORTH GRID G 1:250



2 SECTION
ALONG COURTYARDS LOOKING NORTH 1:250

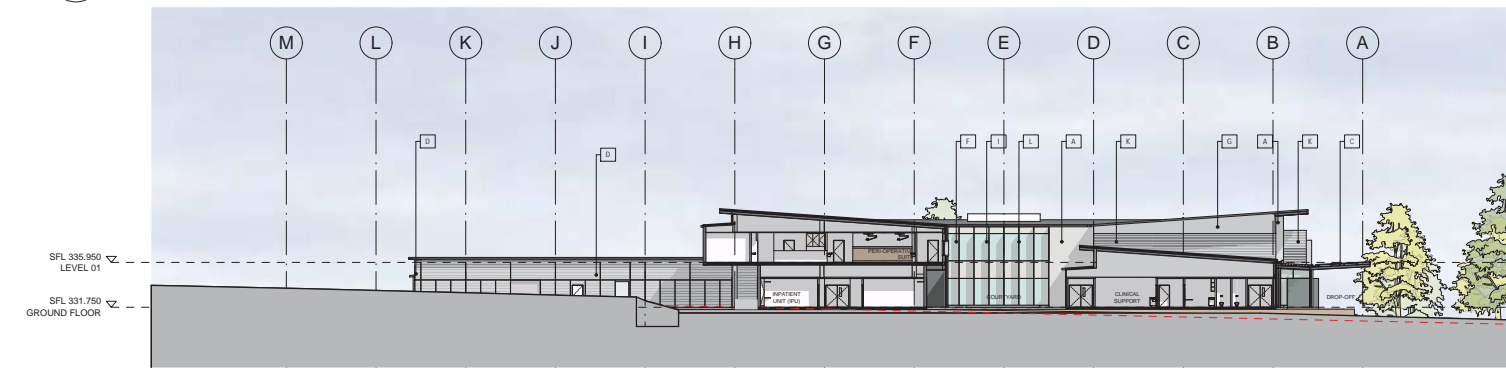

3 SECTION
WEST GRID 11 1:250

- MATERIALS PALLETTE**
- A PRE FINISHED PANEL
COLOUR LIGHT GREY
 - B PREFINISHED PANEL
COLOUR TBC
 - C CORRUGATED METAL SHEET ROOFING
COLOUR GREY
 - D CORRUGATED METAL SHEET WALL CLADDING
COLOUR SILVER
 - E STEEL OUTRIGGERS
COLOUR GREY
 - F THROUGH COLOUR FIBRE CEMENT SHEETING
EQUITONE OR SIMILAR
COLOUR WISA NATURA
 - G THROUGH COLOUR FIBRE CEMENT SHEETING
EQUITONE OR SIMILAR
COLOUR PUDAS PICTURA
 - H STEEL POST
COLOUR GREY
 - I LOW E DGU
COLOUR CLEAR
 - J PREFORMED STEEL GUTTER
COLOUR GREY
 - K HORIZONTAL PROFILED METAL CLADDING WITH
INTEGRATED LOUVRES
 - L PERFORATED ALUMINIUM SHADING FINS

SSD SUBMISSION

<p>A DRAFT ISSUE FOR SSD SUBMISSION</p>		<p>ABDO CL 14.10.13</p>	<p>DESCRIPTION OF CHANGE</p>		<p>DATE</p>	<p>DRAWN</p>	<p>CHECK</p>	<p>DATE</p>	<p>NORTH POINT</p> 	<p>KEY PLAN</p>	<p>PROJECT MANAGER</p> <p>APPIAN GROUP</p> <p>LEVEL 1, 20 CHANDOS ST, ST LEONARDS, NSW, 2060 AUSTRALIA</p> <p>P: 02 8437 8000 F: 02 8437 3400 www.appiangroup.com.au</p>	<p>CLIENT</p> <p>NSW GOVERNMENT HEALTH INFRASTRUCTURE</p> <p>LEVEL 9, 77 PACIFIC HWY, NORTH STONEY, NSW, 2060.</p>	<p>ARCHITECTS</p> <p>HDR RICE DAUBNEY</p> <p>Level 1, 118 Market Street North Sydney 2060 P: +61 02 9554 2000 F: +61 02 9554 2013 hdr@hdrarchitects.com.au rice@ricedaubney.com.au hdr.rice@rice-daubney.com.au As Per Australian Building Code Requirements for the Built Environment (AS 1917) 2015</p>	<p>PROJECT</p> <p>LACHLAN HEALTH SERVICE - PARKES HOSPITAL PARKES, NSW.</p>	<p>DRAWING TITLE</p> <p>SECTIONS SECTIONS III</p>	<p>SCALE</p> <p>AS SHOWN</p>	<p>CHECKED</p> <p>CL</p>	<p>PROJECT NUMBER</p> <p>11525</p>	<p>DRAWING NUMBER</p> <p>DA2_1603</p>	<p>ISSUE</p> <p>A</p>	<p><small>THIS DOCUMENT IS THE PROPERTY OF RICE DAUBNEY PARTNERS LLP. ALL RIGHTS RESERVED. IT IS TO BE USED ONLY FOR THE PROJECT AND SITE SPECIFIC TO WHICH IT IS ISSUED. IT IS NOT TO BE REPRODUCED OR TRANSMITTED IN ANY FORM OR BY ANY MEANS, ELECTRONIC OR MECHANICAL, INCLUDING PHOTOCOPYING, RECORDING, OR BY ANY INFORMATION STORAGE AND RETRIEVAL SYSTEM, WITHOUT THE WRITTEN PERMISSION OF RICE DAUBNEY PARTNERS LLP.</small></p>
---	--	-------------------------	------------------------------	--	-------------	--------------	--------------	-------------	--	-----------------	---	---	--	--	--	------------------------------	--------------------------	---	--	------------------------------	--



1 SHADOW DIAGRAM
9AM JUNE 21 NTS

SSD SUBMISSION

A DRAFT ISSUE FOR SSD SUBMISSION		ABIGO	CL	14.10.13			NORTH POINT		KEY PLAN		PROJECT MANAGER APPIAN GROUP		CLIENT NSW GOVERNMENT HEALTH INFRASTRUCTURE		ARCHITECTS HDR RICE DAUBNEY		PROJECT LACHLAN HEALTH SERVICE - PARKES HOSPITAL		DRAWING TITLE SPECIAL PURPOSE SHADOW DIAGRAMS		SCALE AS SHOWN		CHECKED CL	
REV	DESCRIPTION OF CHANGE	DRAWN	CHECK	DATE	REV	DESCRIPTION OF CHANGE	DRAWN	CHECK	DATE			LEVEL 1, 20 CHANDOS ST, ST LEONARDS, NSW, 2060 AUSTRALIA P: 02 8437 8000 F: 02 8437 3400 www.appiangroup.com.au		LEVEL 9, 77 PACIFIC HWY, NORTH STONEY, NSW, 2060 P: 02 5570 5400 F: 02 5504 1277		Level 1, 111 Market Street North Sydney 2060 G: +61 2 9551 2000 F: +61 2 9551 2015 hdr@hldr.com.au info@rice-daubney.com rice-daubney.com.au An Australian Group of Architects P.O. Box 1000, Sydney NSW 1585, Australia		PARKES HOSPITAL 100 Parkes Street, Parkes NSW 2886		PROJECT NUMBER: 11525 DRAWING NUMBER: DA2_1901 ISSUE: A		THIS DOCUMENT IS THE COPYRIGHT OF RICE DAUBNEY PARTNERS LLP. ALL RIGHTS RESERVED. NO PART OF THIS DOCUMENT IS TO BE REPRODUCED OR TRANSMITTED IN ANY FORM OR BY ANY MEANS, ELECTRONIC OR MECHANICAL, INCLUDING PHOTOCOPYING, RECORDING, OR BY ANY INFORMATION STORAGE AND RETRIEVAL SYSTEM, WITHOUT THE WRITTEN PERMISSION OF RICE DAUBNEY PARTNERS LLP.		



1 SHADOW DIAGRAM
12PM JUNE 21 NTS

SSD SUBMISSION

PROJECT MANAGER APPIAN GROUP		CLIENT NSW GOVERNMENT HEALTH INFRASTRUCTURE		ARCHITECTS RICE DAUBNEY		PROJECT LACHLAN HEALTH SERVICE - PARKES HOSPITAL PARKES, NSW.		DRAWING TITLE SPECIAL PURPOSE SHADOW DIAGRAMS		SCALE AS SHOWN		CHECKED CL	
LEVEL 1, 20 CHANDOS ST, ST LEONARDS, NSW, 2060 AUSTRALIA		LEVEL 9, 77 PACIFIC HWY, NORTH STONEY, NSW, 2060.		Level 1, 111 Market Street North Sydney 2060 t +61 2 9551 2000 f +61 2 9551 2015 hdx@ricedaubney.com.au info@ricedaubney.com.au ricedaubney.com.au The Rice Daubney Group Pty Ltd ABN 52 620 849 127		PROJECT NUMBER 11525		DRAWING NUMBER DA2_1902		ISSUE A		THIS DOCUMENT IS THE COPYRIGHT OF RICE DAUBNEY PRACTICE PTY LTD. ALL INFORMATION CONTAINED HEREIN IS UNCLASSIFIED & IT IS NOT CHECKED AND RELEASED UNTIL IT IS NOT SOLELY DETERMINED OTHERWISE BY THE AUTHORITY OF THE WORKS.	
A	DRAFT ISSUE FOR SSD SUBMISSION	ABIGO	CL	14.10.13									
REV	DESCRIPTION OF CHANGE	DRAWN	CHECK	DATE	REV	DESCRIPTION OF CHANGE	DRAWN	CHECK	DATE				



1 SHADOW DIAGRAM
3PM JUNE 21 NTS

SSD SUBMISSION

A DRAFT ISSUE FOR SSD SUBMISSION		ABIGO	CL	14.10.13			NORTH POINT 		KEY PLAN		PROJECT MANAGER APPIAN GROUP 		CLIENT NSW GOVERNMENT HEALTH INFRASTRUCTURE 		ARCHITECTS RICE DAUBNEY 		PROJECT LACHLAN HEALTH SERVICE - PARKES HOSPITAL PARKES, NSW.		DRAWING TITLE SPECIAL PURPOSE SHADOW DIAGRAMS		SCALE AS SHOWN		CHECKED CL		
REV	DESCRIPTION OF CHANGE	DRAWN	CHECK	DATE	REV	DESCRIPTION OF CHANGE	DRAWN	CHECK	DATE	LEVEL 1, 20 CHANDOS ST, 31 LEONARDS, NSW, 2065 AUSTRALIA		P: 02 8437 8000 F: 02 8437 3400 www.appiangroup.com.au		LEVEL 9, 77 PACIFIC HWY, NORTH STONEY, NSW, 2060.		Level 1, 111 Market Street North Sydney 2060 t +61 2 9551 2000 f +61 2 9551 2015 hdx@ricedaubney.com.au info@ricedaubney.com.au rda@ricedaubney.com.au The Rice Daubney Group Pty Ltd ABN 52 628 349 001				PROJECT NUMBER 11525		DRAWING NUMBER DA2_1903		ISSUE A	
<small>THIS DOCUMENT IS THE COPYRIGHT OF RICE DAUBNEY PARTNERSHIP. ALL RIGHTS RESERVED. NO PART OF THIS DOCUMENT IS TO BE REPRODUCED OR TRANSMITTED IN ANY FORM OR BY ANY MEANS, ELECTRONIC OR MECHANICAL, INCLUDING PHOTOCOPYING, RECORDING, OR BY ANY INFORMATION STORAGE AND RETRIEVAL SYSTEM, WITHOUT THE WRITTEN PERMISSION OF RICE DAUBNEY PARTNERSHIP.</small>																									



1 PERSPECTIVE
NTS

SSD SUBMISSION

A		DRAFT ISSUE FOR SSD SUBMISSION		ABDO	CL	14.10.13			NORTH POINT		KEY PLAN		PROJECT MANAGER		CLIENT		ARCHITECTS		PROJECT		DRAWING TITLE		SCALE		CHECKED:				
REV	DESCRIPTION OF CHANGE	DRAWN	CHECK	DATE	REV	DESCRIPTION OF CHANGE	DRAWN	CHECK	DATE					APPIAN GROUP	NSW GOVERNMENT HEALTH INFRASTRUCTURE	HDR RICE DAUBNEY	LACHLAN HEALTH SERVICE - PARKES HOSPITAL PARKES, NSW.	3D VISUALISATION 3D VISUALISATION SHEET 1	AS SHOWN	CL	PROJECT NUMBER	DRAWING NUMBER	ISSUE:						
														LEVEL 1, 20 CHANDOS ST, ST LEONARDS, NSW, 2085 AUSTRALIA	P: 02 8437 8000 F: 02 8437 3400 www.appiangroup.com.au	LEVEL 9, 77 PACIFIC HWY, NORTH STONEY, NSW, 2086	P: 02 5870 5402 F: 02 8604 1277	Level 1, 118 Mable Street North Sydney 2060 E: +61 2 9414 2044 F: +61 2 9559 2815 HDR@hdrdaubney.com.au info@hdrdaubney.com.au hdrdaubney.com.au Rice Daubney Group (Pty) Ltd 100 The Rocks Sydney NSW 2000			11525	DA2_9000	A	<small>THIS DOCUMENT IS THE COPYRIGHT OF RICE DAUBNEY (Pty) Ltd. ALL RIGHTS RESERVED. NO PART OF THIS DOCUMENT IS TO BE REPRODUCED OR TRANSMITTED IN ANY FORM OR BY ANY MEANS, ELECTRONIC OR MECHANICAL, WITHOUT PERMISSION IN WRITING FROM RICE DAUBNEY (Pty) Ltd.</small>					