

Peak Apartments


Position: P3B

Level: 15

RL: 55.475 (Camera Height)

FOR INFORMATION ONLY

Illustrative designs of built forms in the Haymarket precinct do not form part of this development application (and will be the subject of separate development assessment processes) and is shown for information and broader illustrative purposes. These images are produced here for view analysis purposes only.

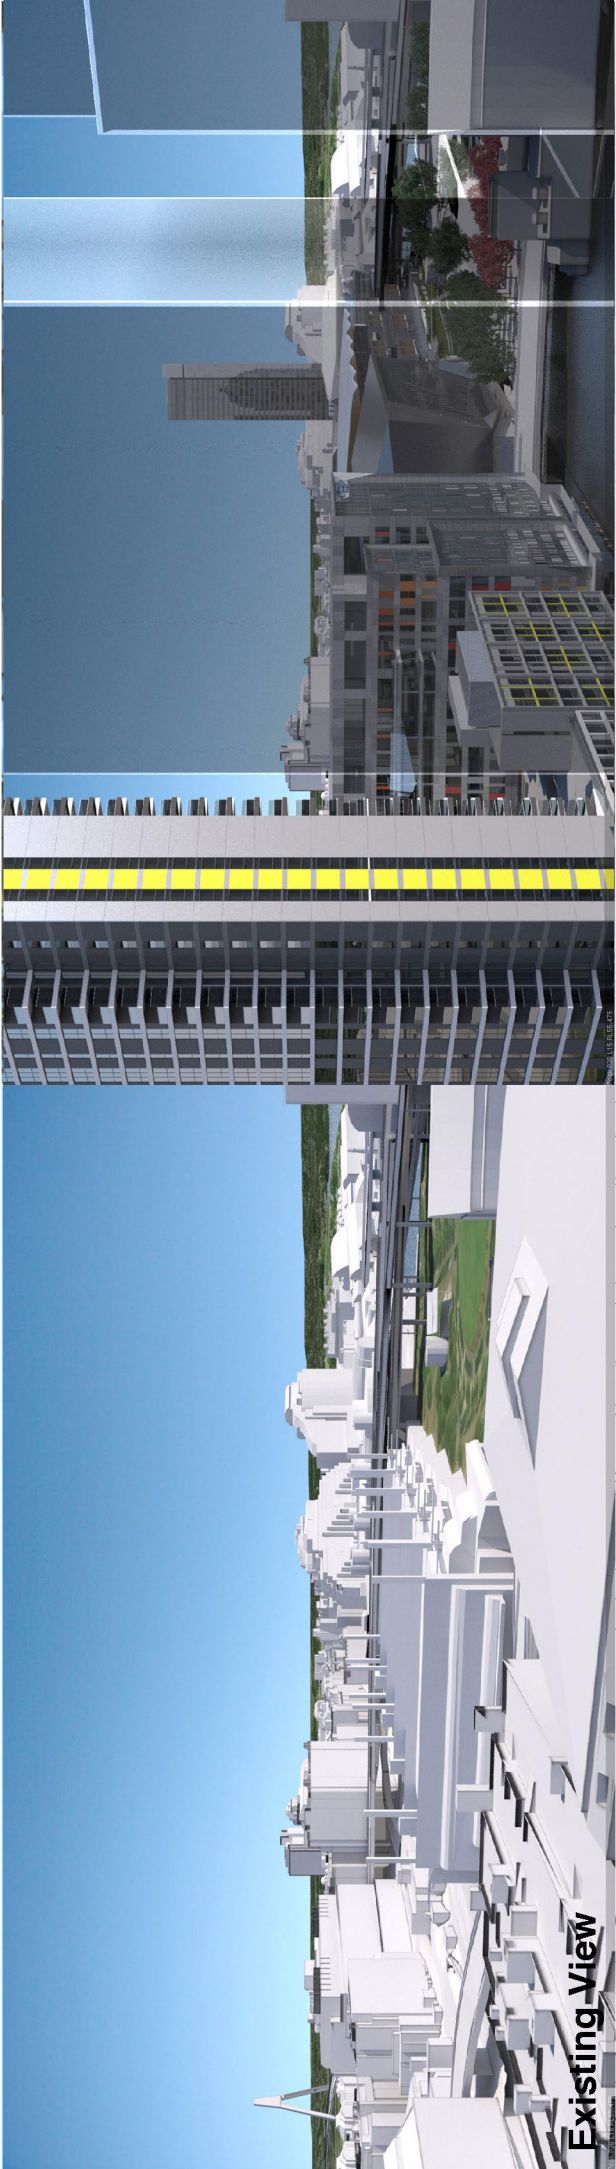


- LEGEND:
- Key Building


View Direction (50mm Camera)

Building envelope in the Haymarket

Precinct (Subject of separate DA)

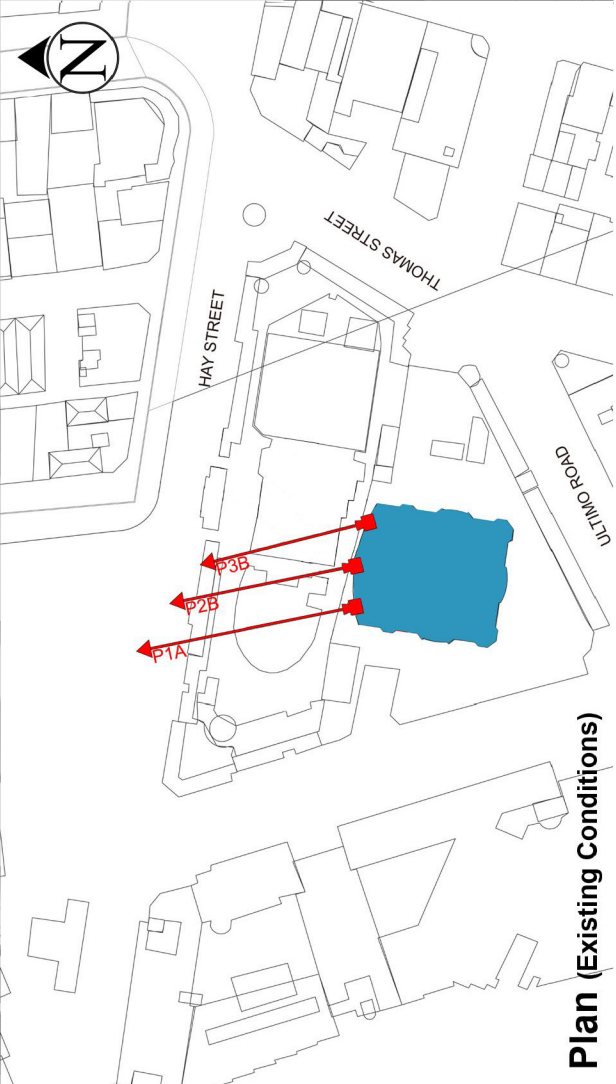


Plan (Existing Conditions)

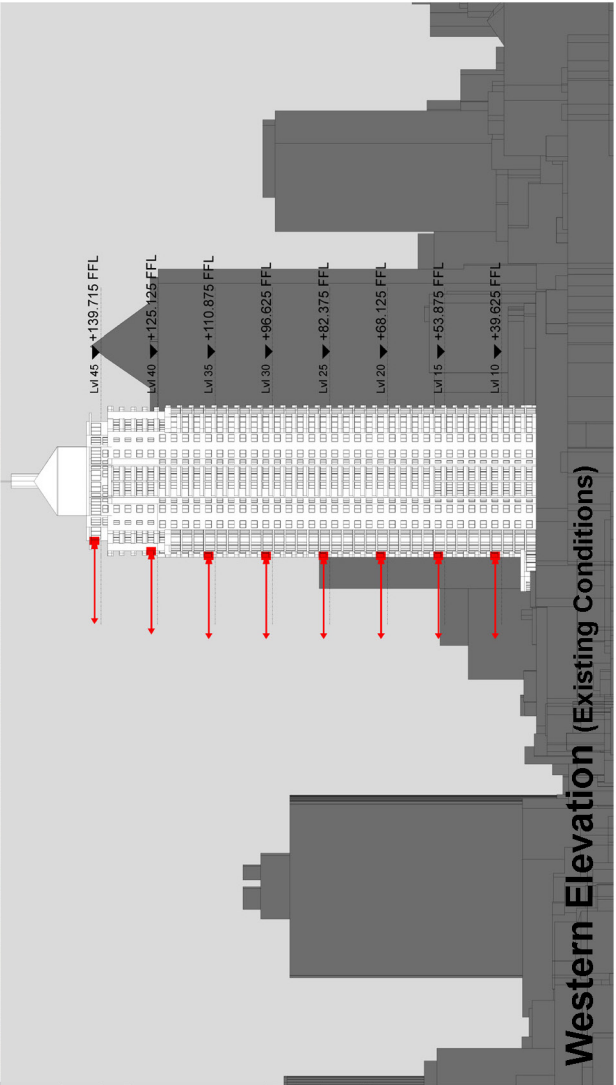

Peak Apartments

Position: P3B
Level: 10
RL: 41.225 (Camera Height)
FOR INFORMATION ONLY

Illustrative designs of built forms in the Haymarket precinct do not form part of this development application (and will be the subject of separate development assessment processes) and is shown for information and broader illustrative purposes. These images are produced here for view analysis purposes only.

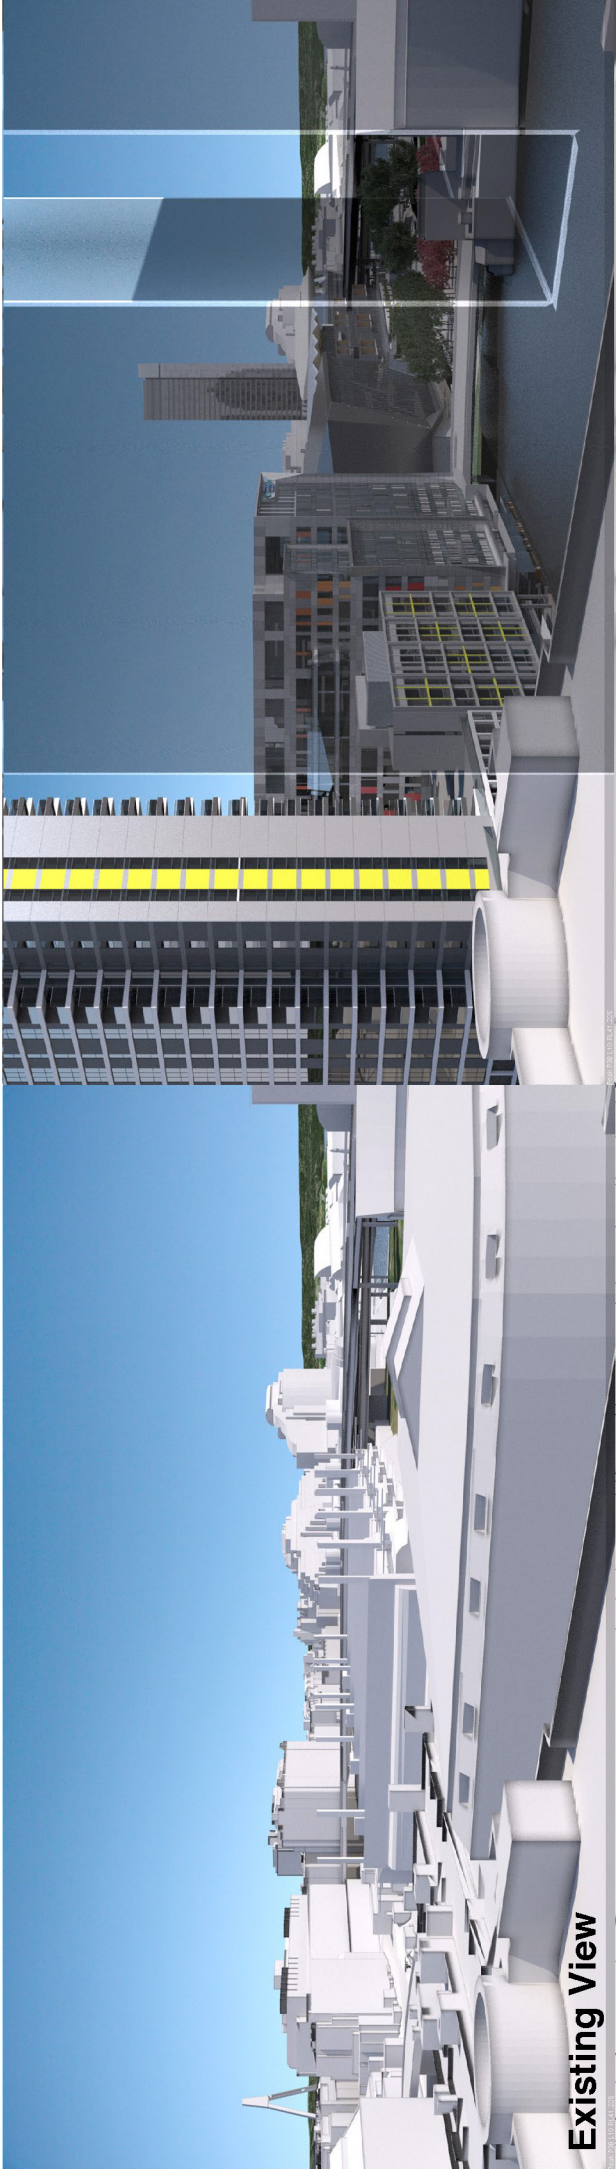

24



LEGEND:


Key Building

View Direction (50mm Camera)

Building envelope in the Haymarket

Precinct (Subject of separate DA)

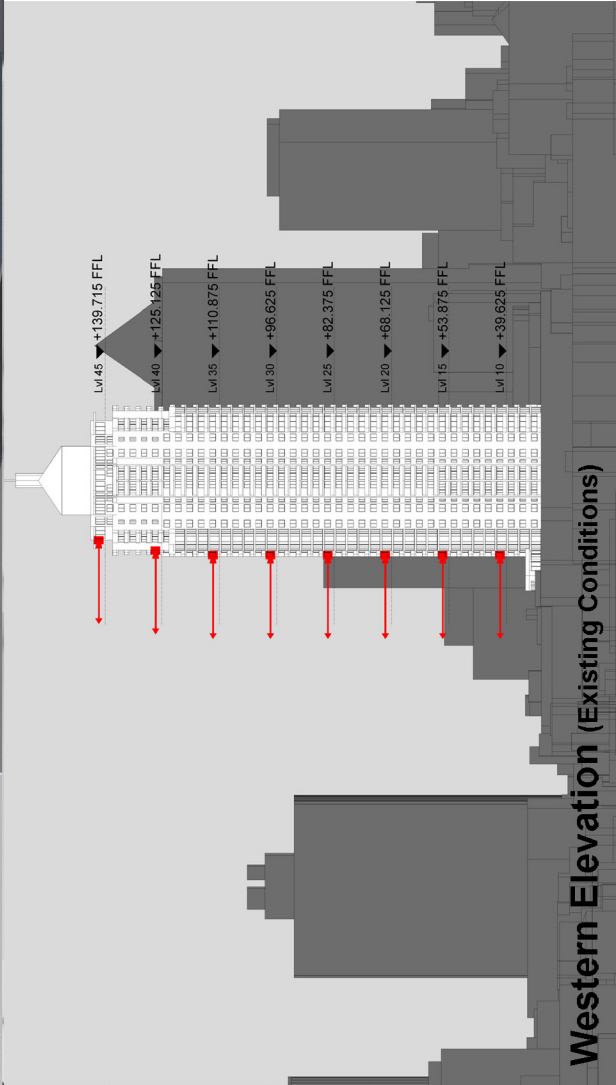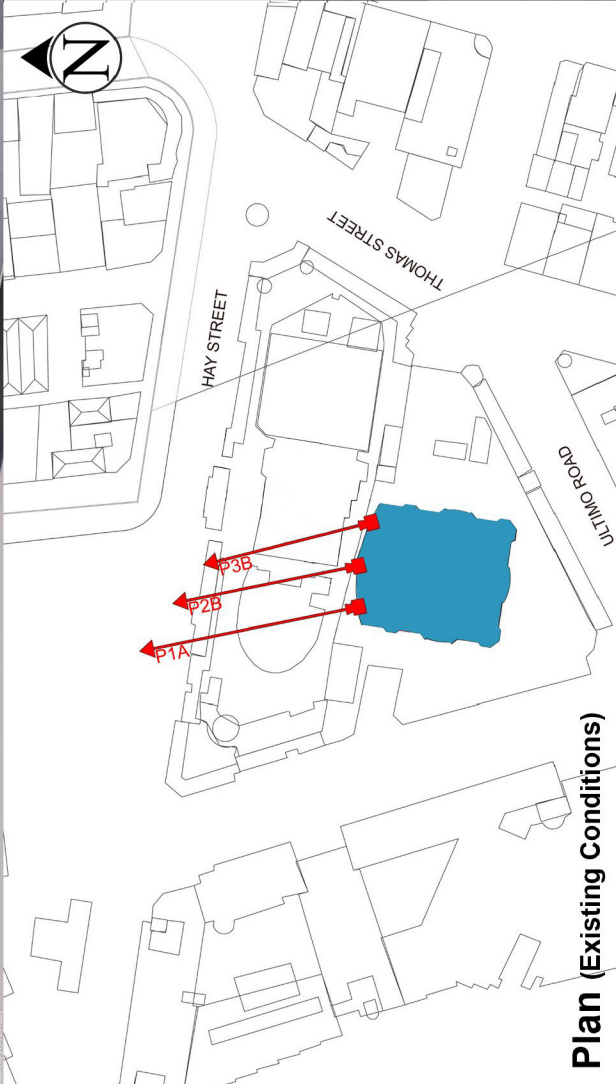

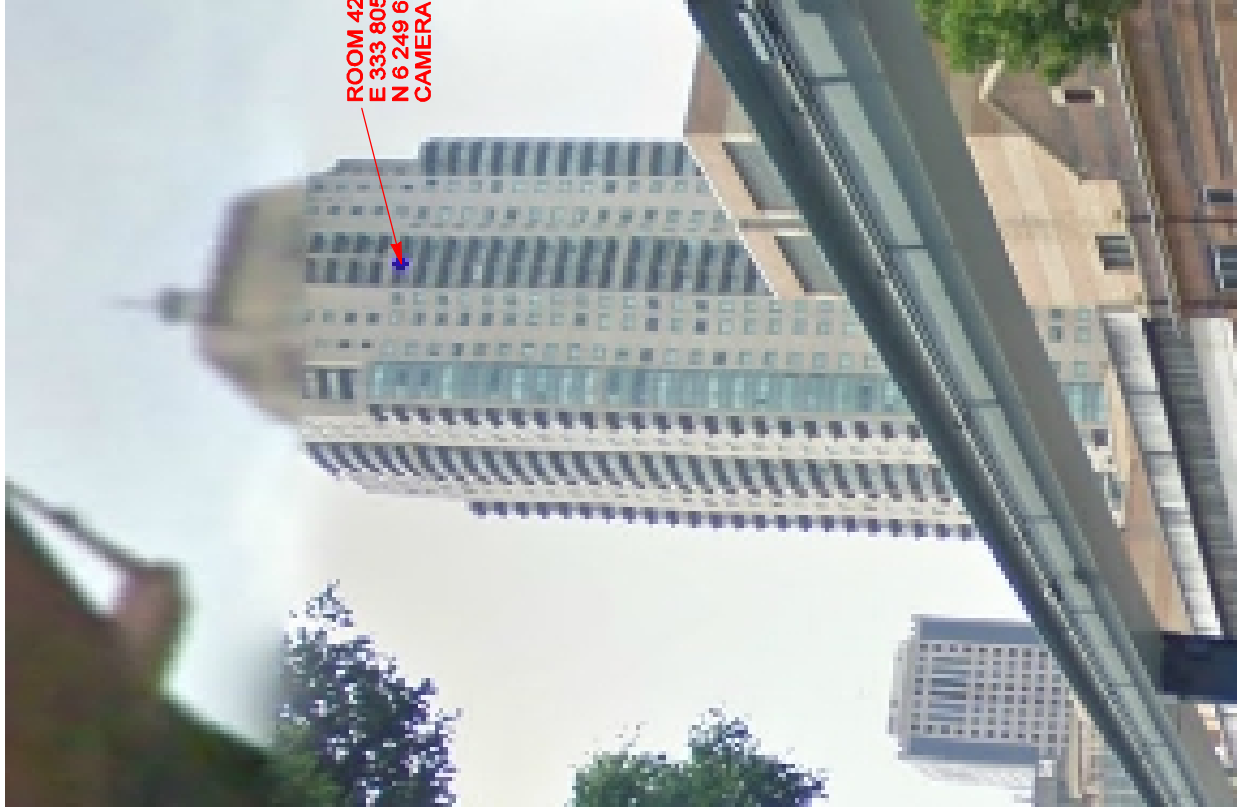

"THE PEAK APARTMENTS"

--	--



"THE PEAK APARTMENTS"

						COPYRIGHT © RYGATE & COMPANY PTY. LIMITED 2013. NO PART OF THIS PLAN MAY BE REPRODUCED, COMMUNICATED, STORED IN A RETRIEVAL SYSTEM OR TRANSMITTED IN ANY FORM WITHOUT THE WRITTEN PERMISSION OF THE COPYRIGHT OWNER EXCEPT AS PERMITTED BY THE COPYRIGHT ACT 1968. ANY PERMITTED DOWNLOADING, ELECTRONIC STORAGE, DISPLAY, PRINT, COPY, REPRODUCTION OR COMMUNICATION OF THIS SURVEY SHOULD CONTAIN NO ALTERATION OR ADDITION TO THE ORIGINAL SURVEY.				REDUCTION RATIO 1:100 @ A3 0 5		 RYGATE & COMPANY PTY LIMITED 48/1 61 001 204 897 SYDNEY NSW 2000 LEVEL 9, 89 YORK ST SYDNEY NSW 2000 LEVEL 9, 89 YORK ST SYDNEY NSW 2000 LEVEL 9, 89 YORK ST SYDNEY NSW 2000		CLIENT LEND LEASE		PLAN SHOWING M.G.A. & A.H.D. VALUES FOR CAMERA LOCATIONS	



SICEEP-Peak Apartments 4202 EXISTING



SICEEP- Peak Apartments 4202



SICEEP-Peak Apartments 4209 EXISTING



SICEEP- Peak Apartments 4209



SICEEP-Peak Apartments 4202 EXISTING



SICEEP- Peak Apartments 4202



SICEEP- Peak Apartments 4209 EXISTING



SICEEP- Peak Apartments 4209