


NOTE:
 - Shadow diagrams based on indicative built forms. Specific shadow diagrams to be provided with ongoing detailed DA's
 - All existing building forms are based on 2013 University of Sydney 3D Campus survey or City of Sydney 3D survey.

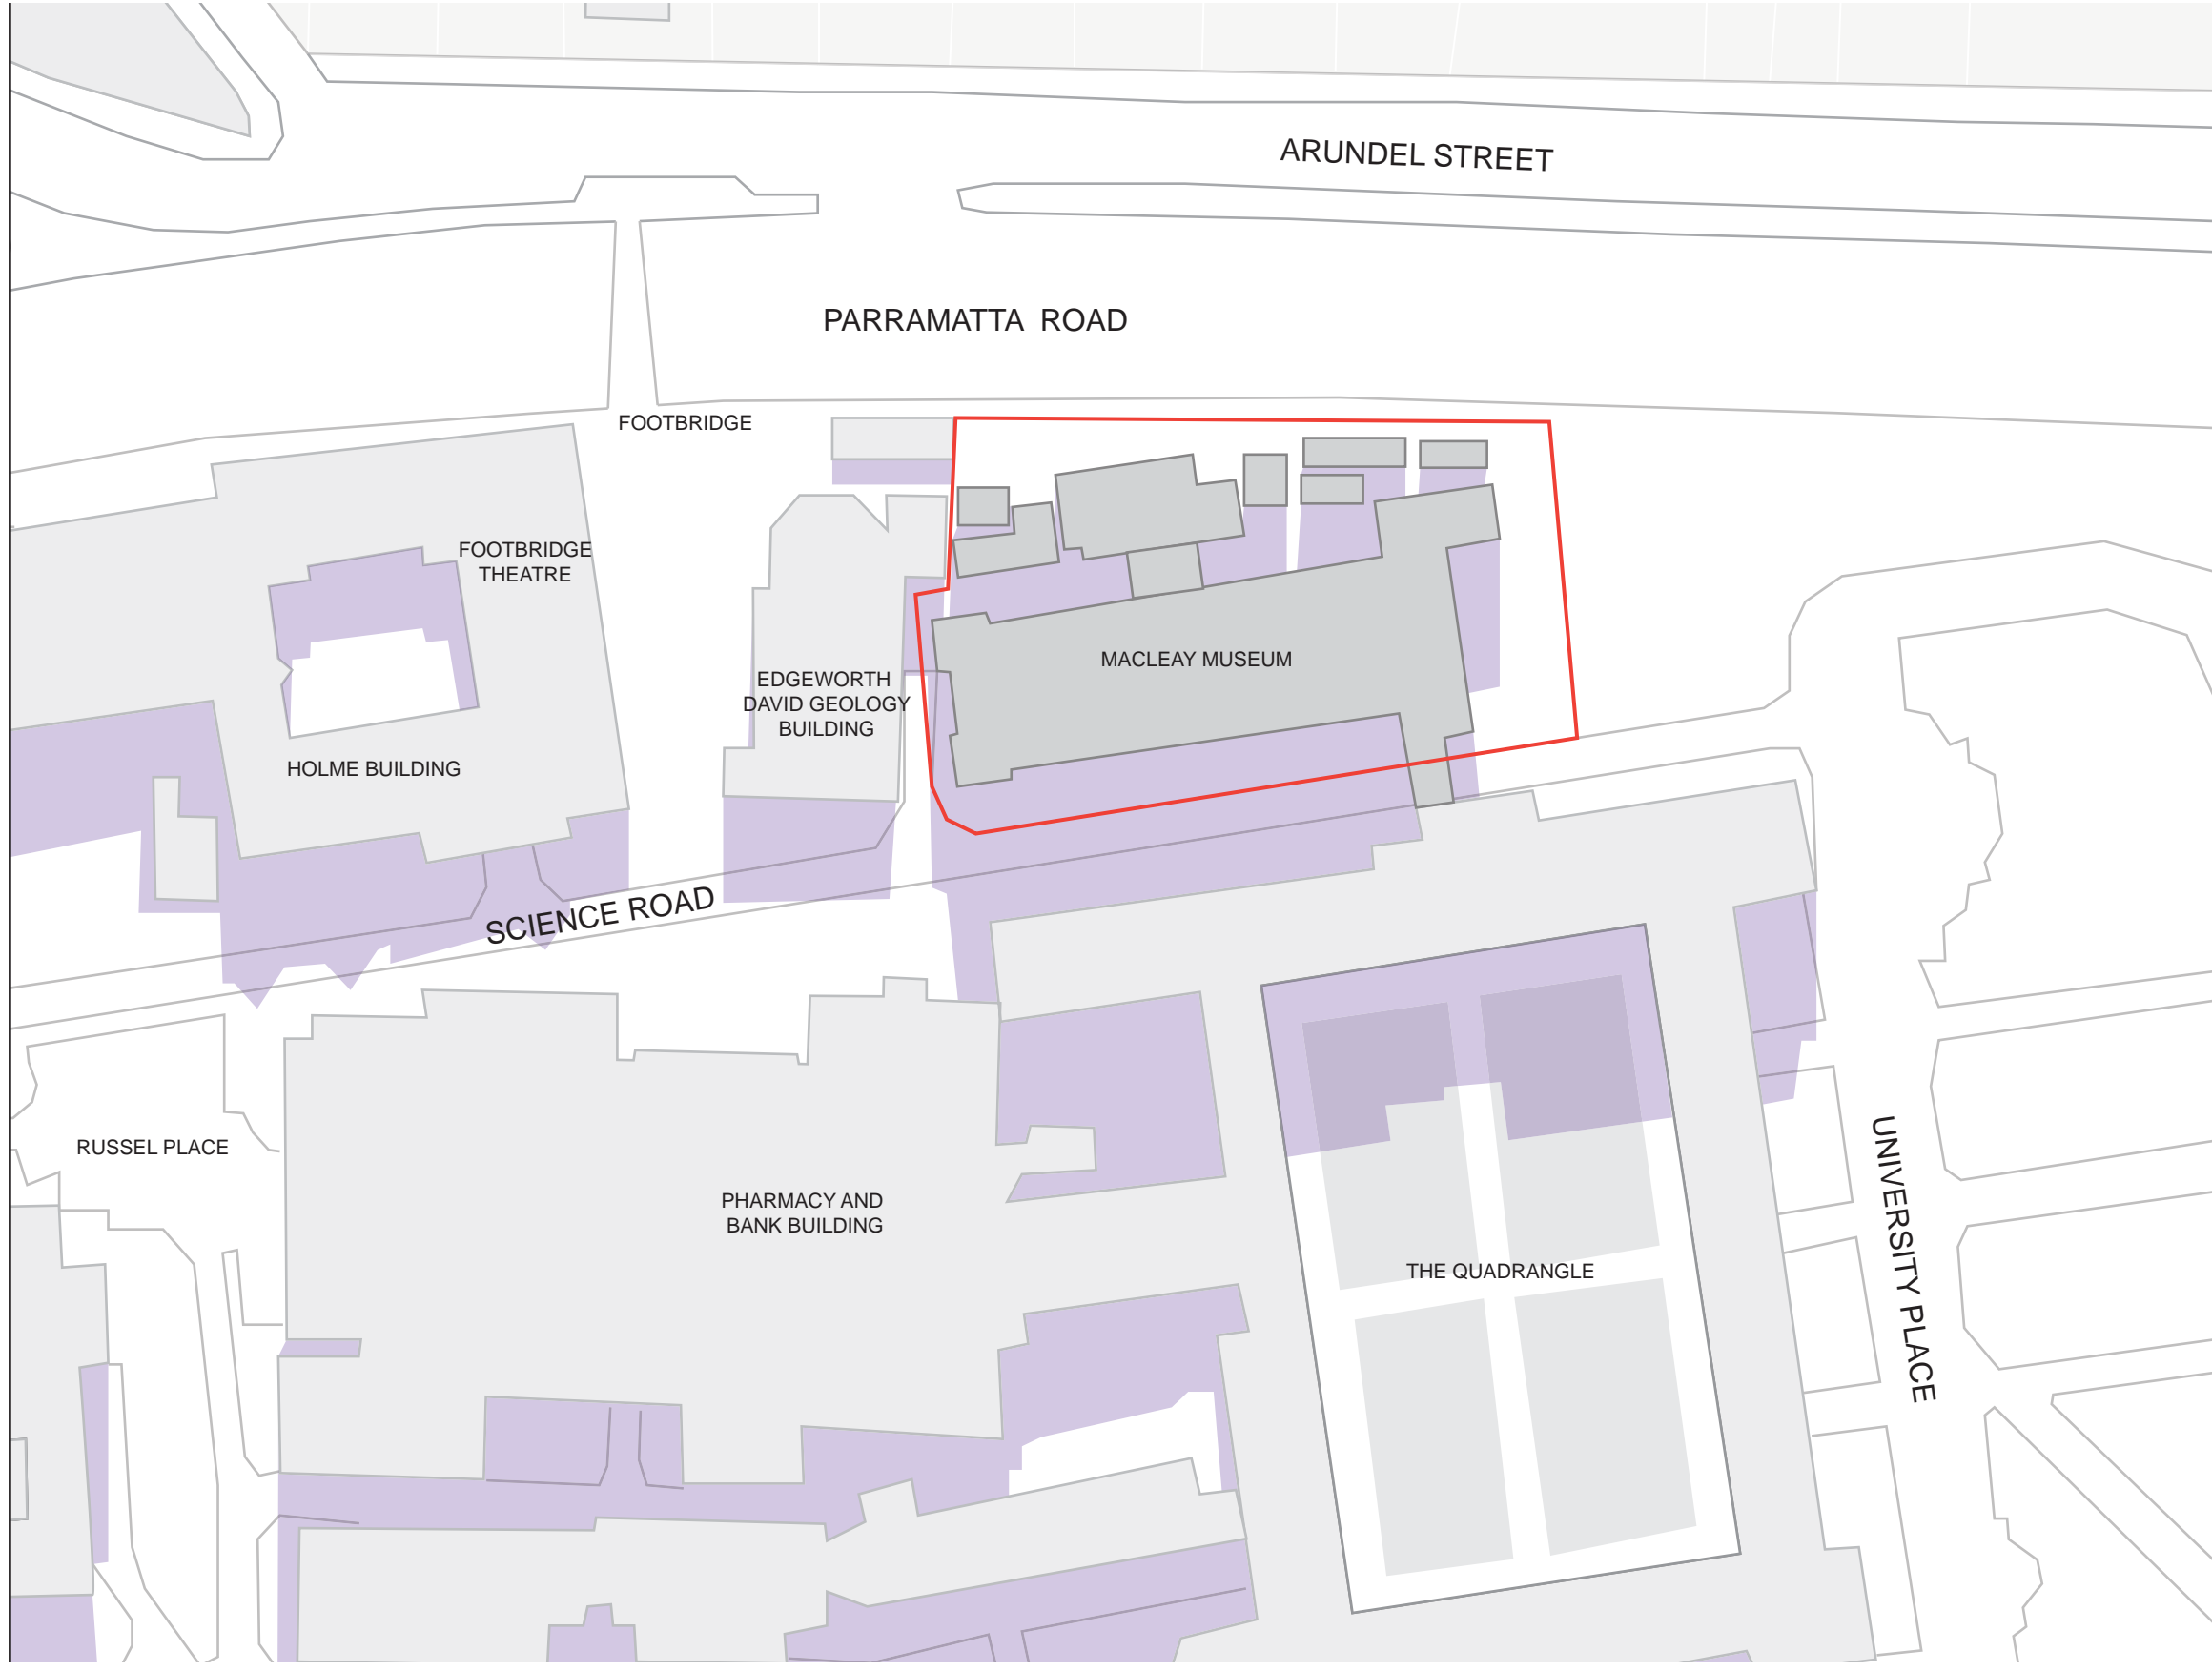

LEGEND:
 Existing Shadows

01 MACLEAY - EXISTING SHADOW DIAGRAM 12pm, 21st OF JUNE



Project Name:
 CAMPUS IMPROVEMENT PROGRAM

Drawing Title:
 MACLEAY - EXISTING SHADOW
 DIAGRAM
 12pm, 21st OF JUNE

Scale bar:

 SCALE: 1 : 1000 @ A3

Drawing no:	SHD-G-12	Revision:	-
Date:	17-01-2014		
Drawn by:	CIS		
Checked by:	JC		

