


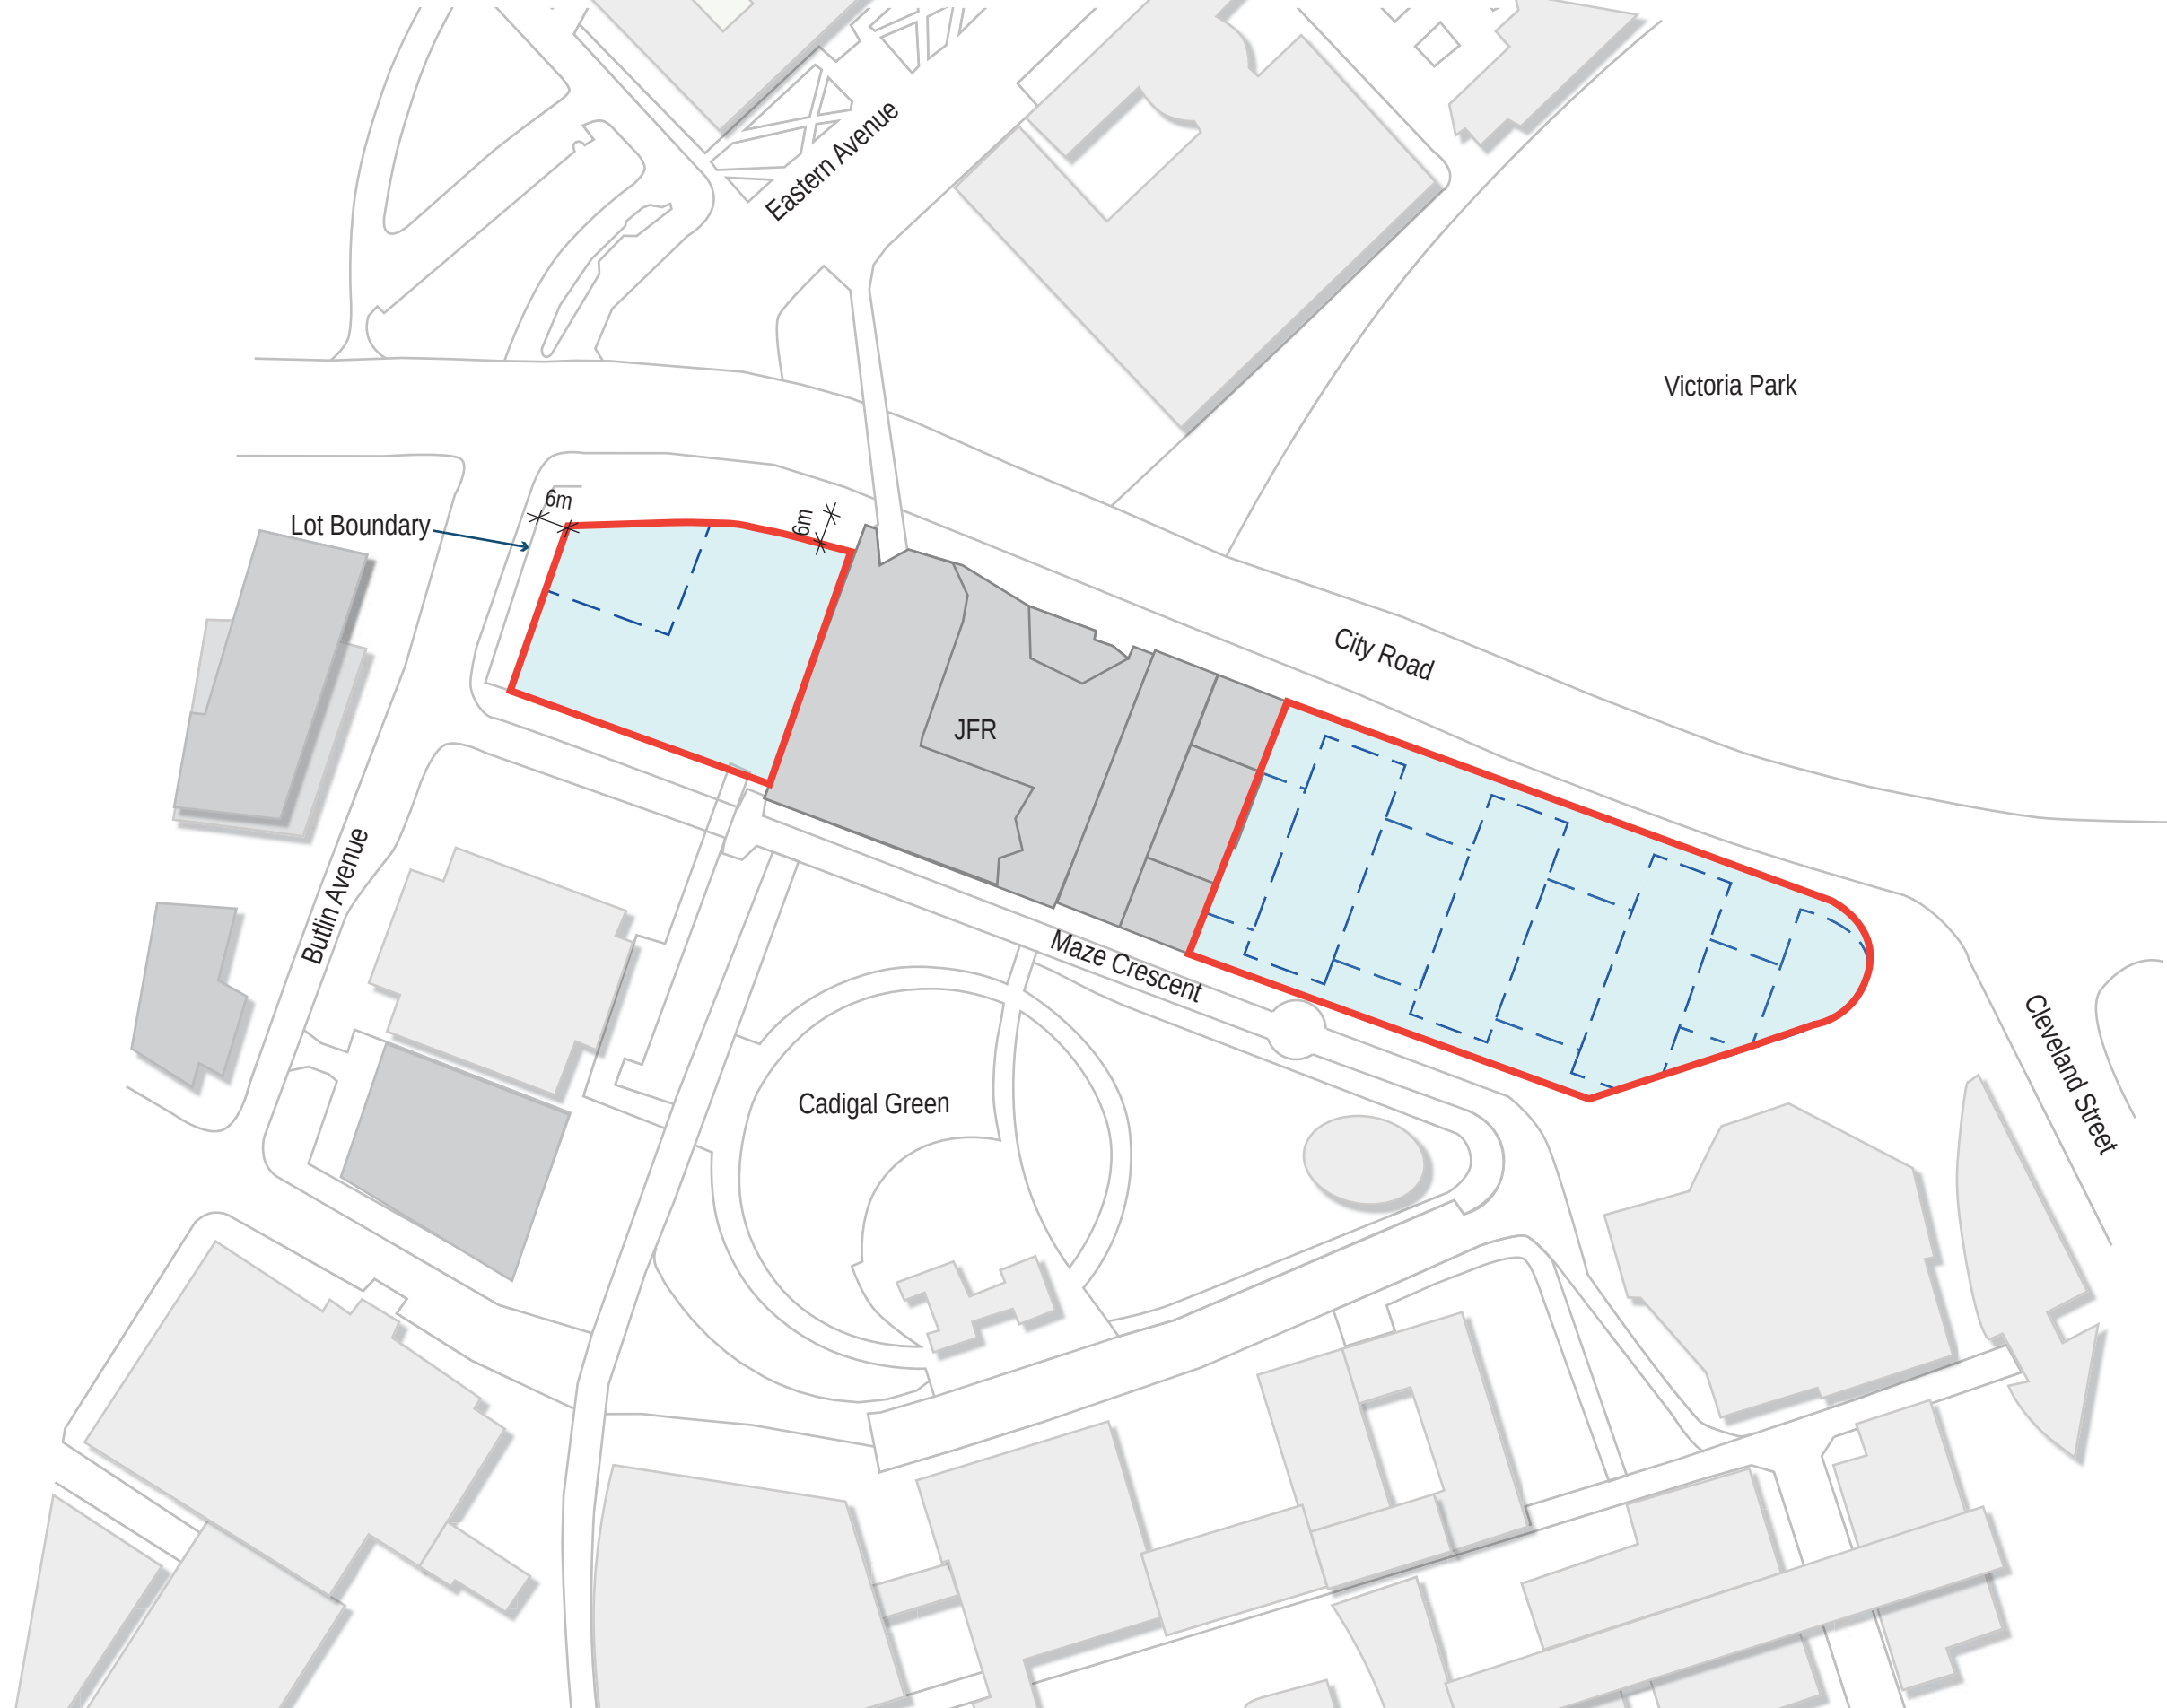

LEGEND:

- Proposed Building Envelope
- Indicative building forms subject to future DA

01 CITY ROAD - PROPOSED ENVELOPE PLAN




THE UNIVERSITY OF
SYDNEY
www.sydney.edu.au/facilities/

Project Name:
CAMPUS IMPROVEMENT PROGRAM

Drawing Title:
CITY ROAD - PROPOSED ENVELOPE PLAN

Scale bar:

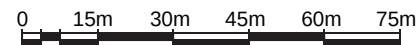

SCALE: 1 : 1500 @ A3

Drawing no:

SSD-B-11

Date:

08-09-2014

Drawn by:

CIS



Checked by:

JC

Revision:

C



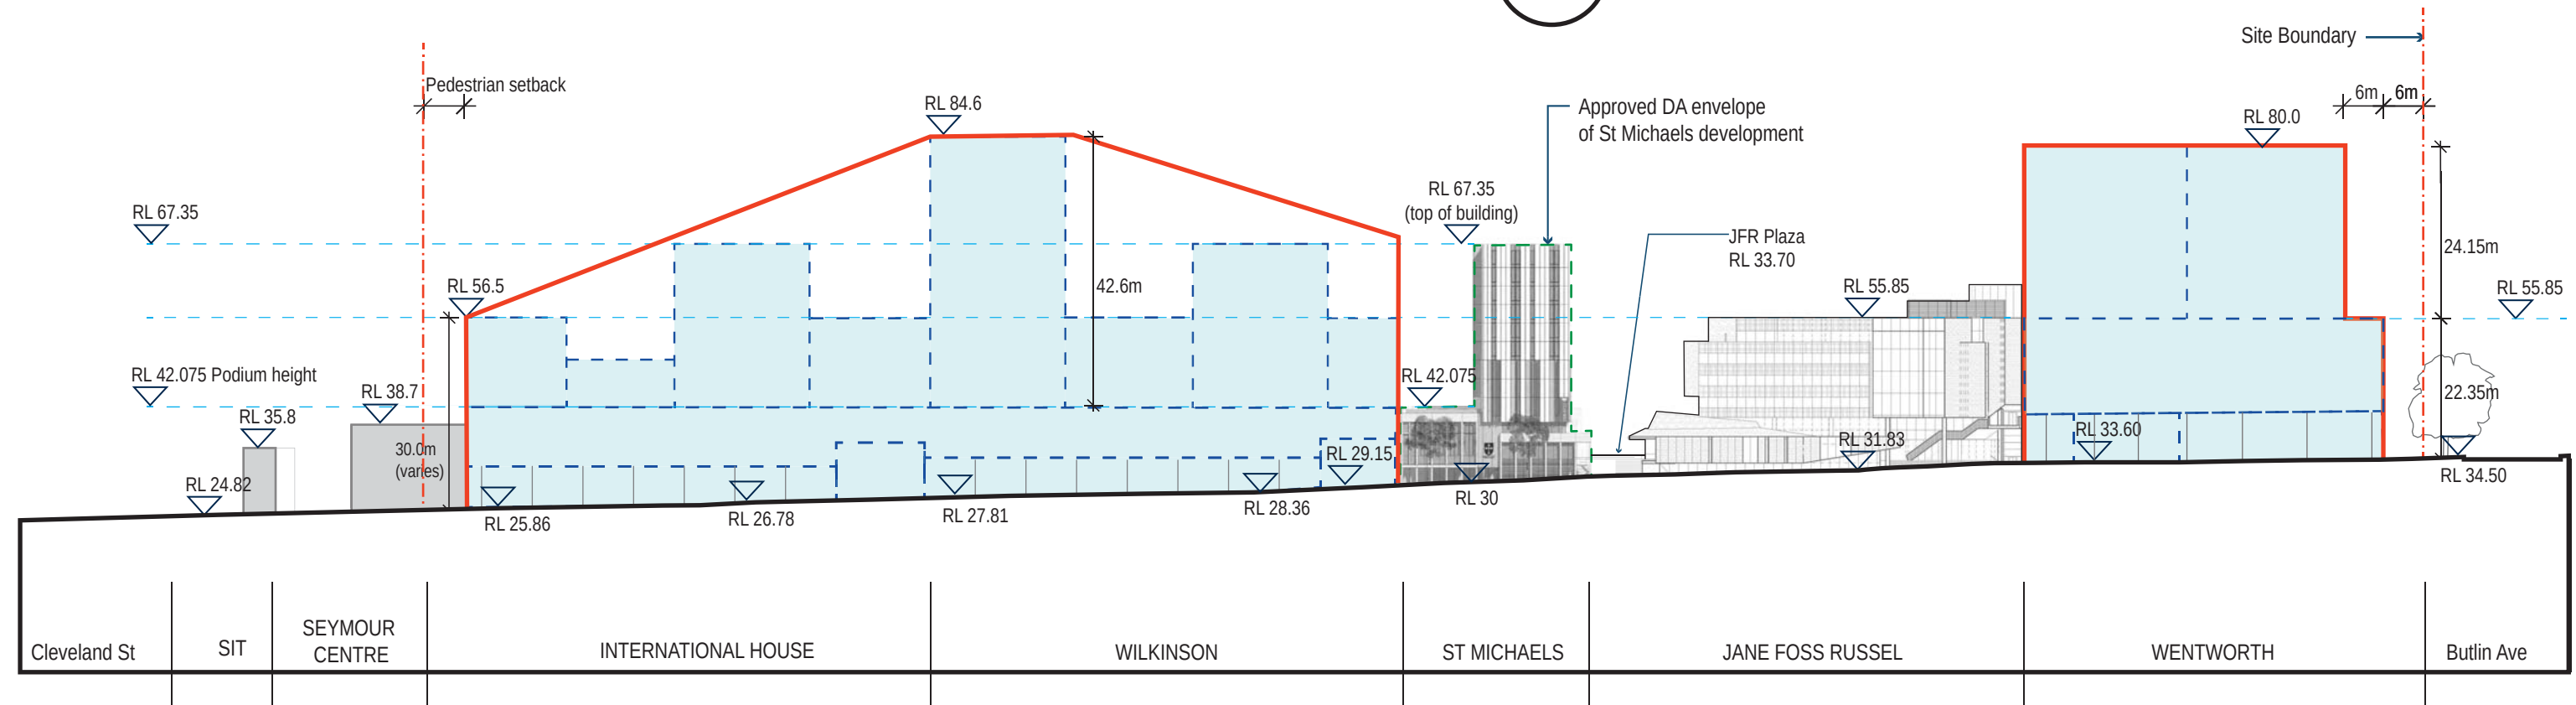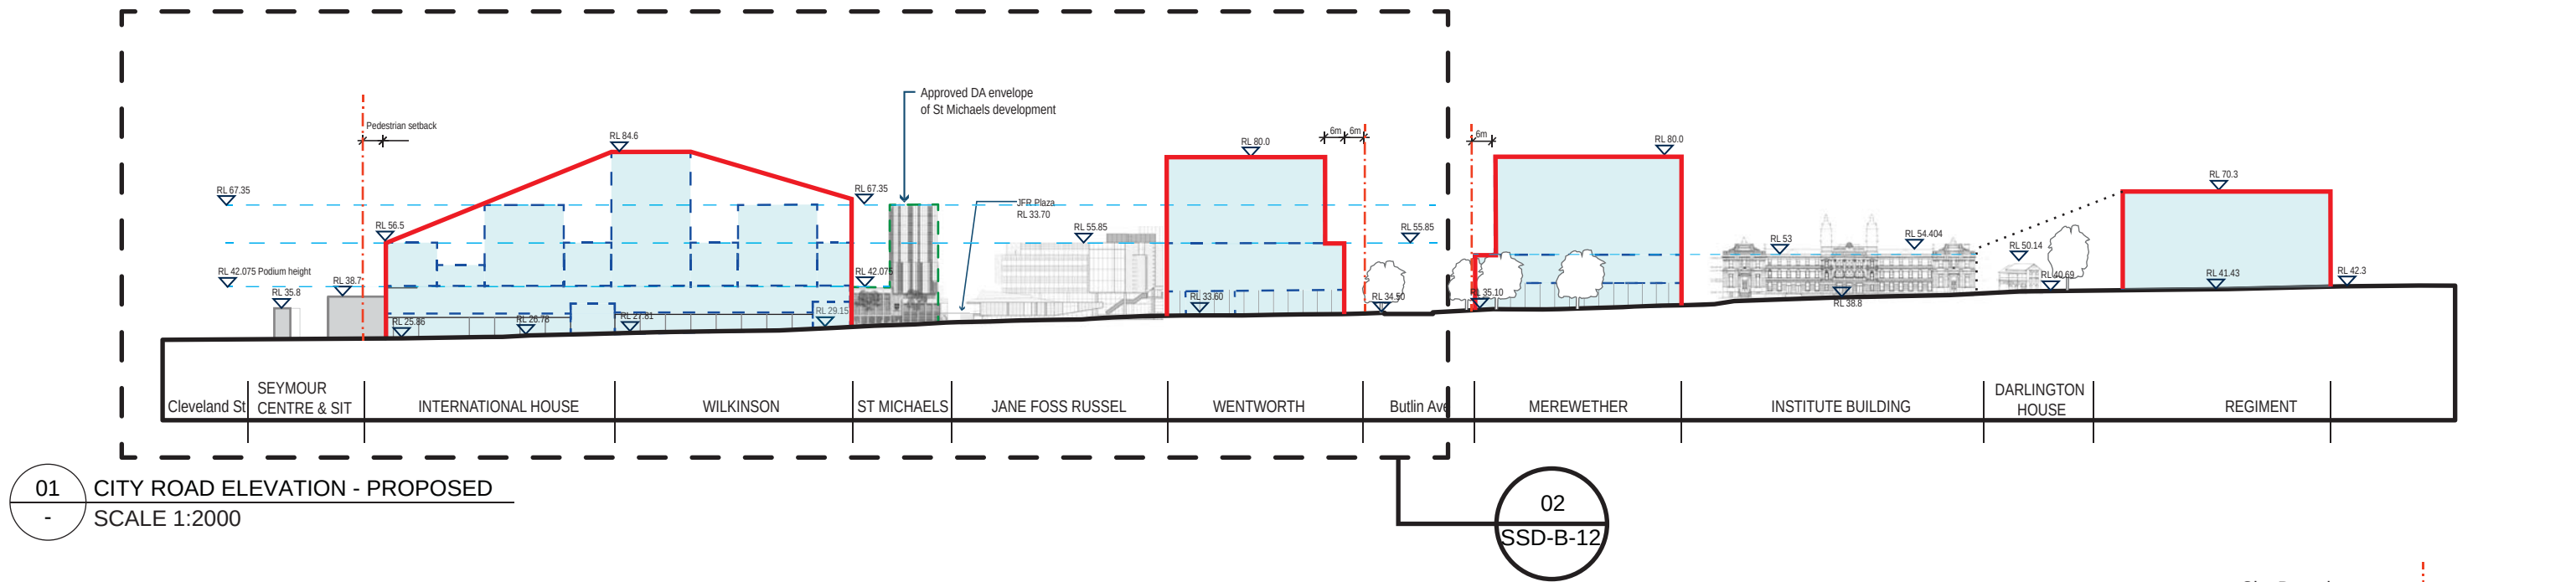


02 PART ELEVATION - CLEVELAND STREET TO BUTLIN AVE - PROPOSED
SCALE 1:1000

LEGEND:

- Site
- Existing Building
- Indicative building forms subject to future DA
- Proposed Building Envelope
- Building Beyond
- RL's

NOTE:
ALL RL'S REFER TO 2013 UNIVERSITY
OF SYDNEY 3D CAMPUS SURVEY OR
CITY OF SYDNEYS 3D SURVEY

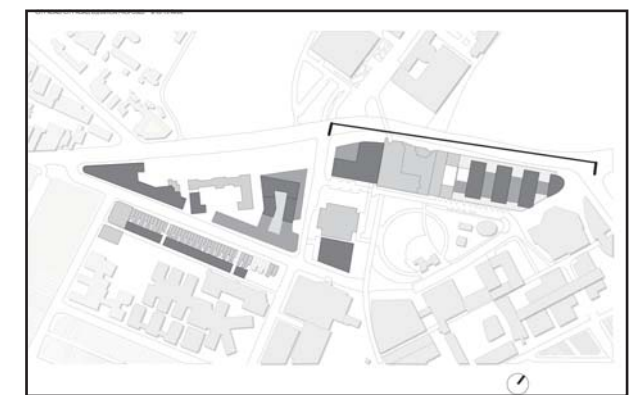

KEY PLAN




THE UNIVERSITY OF
SYDNEY
www.sydney.edu.au/facilities/

Project Name:
CAMPUS IMPROVEMENT PROGRAM

Drawing Title:
CITY ROAD ELEVATION - PROPOSED

Scale bar:

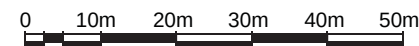

SCALE: 1 : 1000 @ A3

Drawing no:

SSD-B-12

Date:

12-09-2014

Drawn by:

CIS


Checked by:

JC

Revision:

C




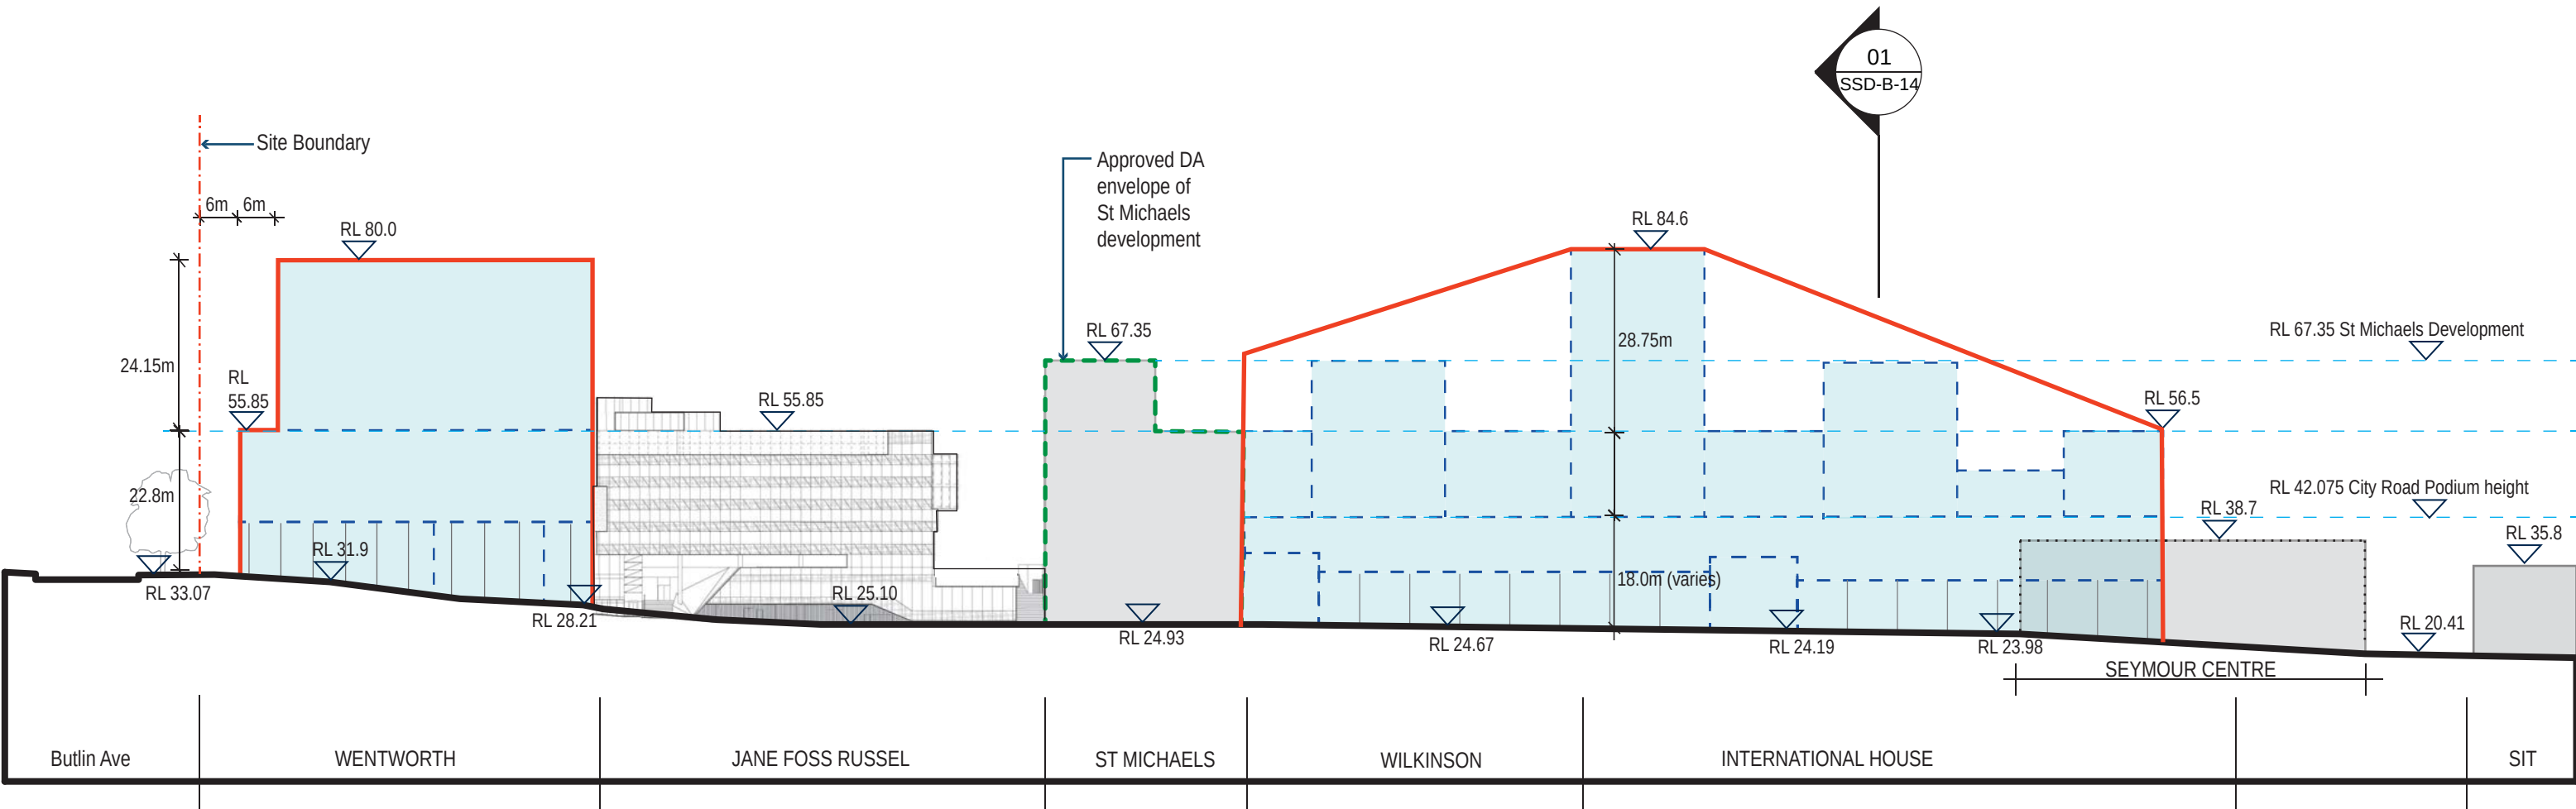


01 CITY ROAD - MAZE CRESCENT ELEVATION FROM CADIGAL GREEN PROPOSED

- LEGEND:**
- Site
 - Existing Building
 - Indicative building forms subject to future DA
 - Proposed Building Envelope
 - Building Beyond
 - RL's
 - Building in Foreground

NOTE:
ALL RL'S REFER TO 2013 UNIVERSITY OF SYDNEY 3D CAMPUS SURVEY OR CITY OF SYDNEYS 3D SURVEY

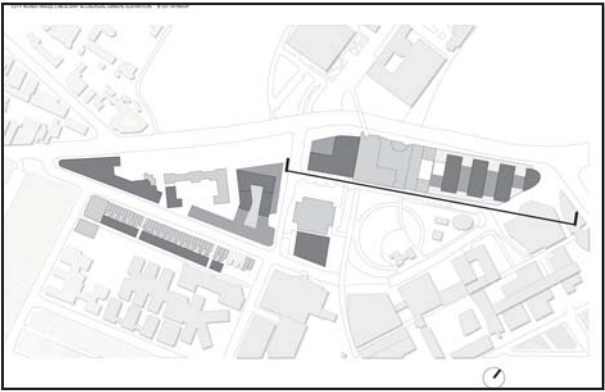


KEY PLAN

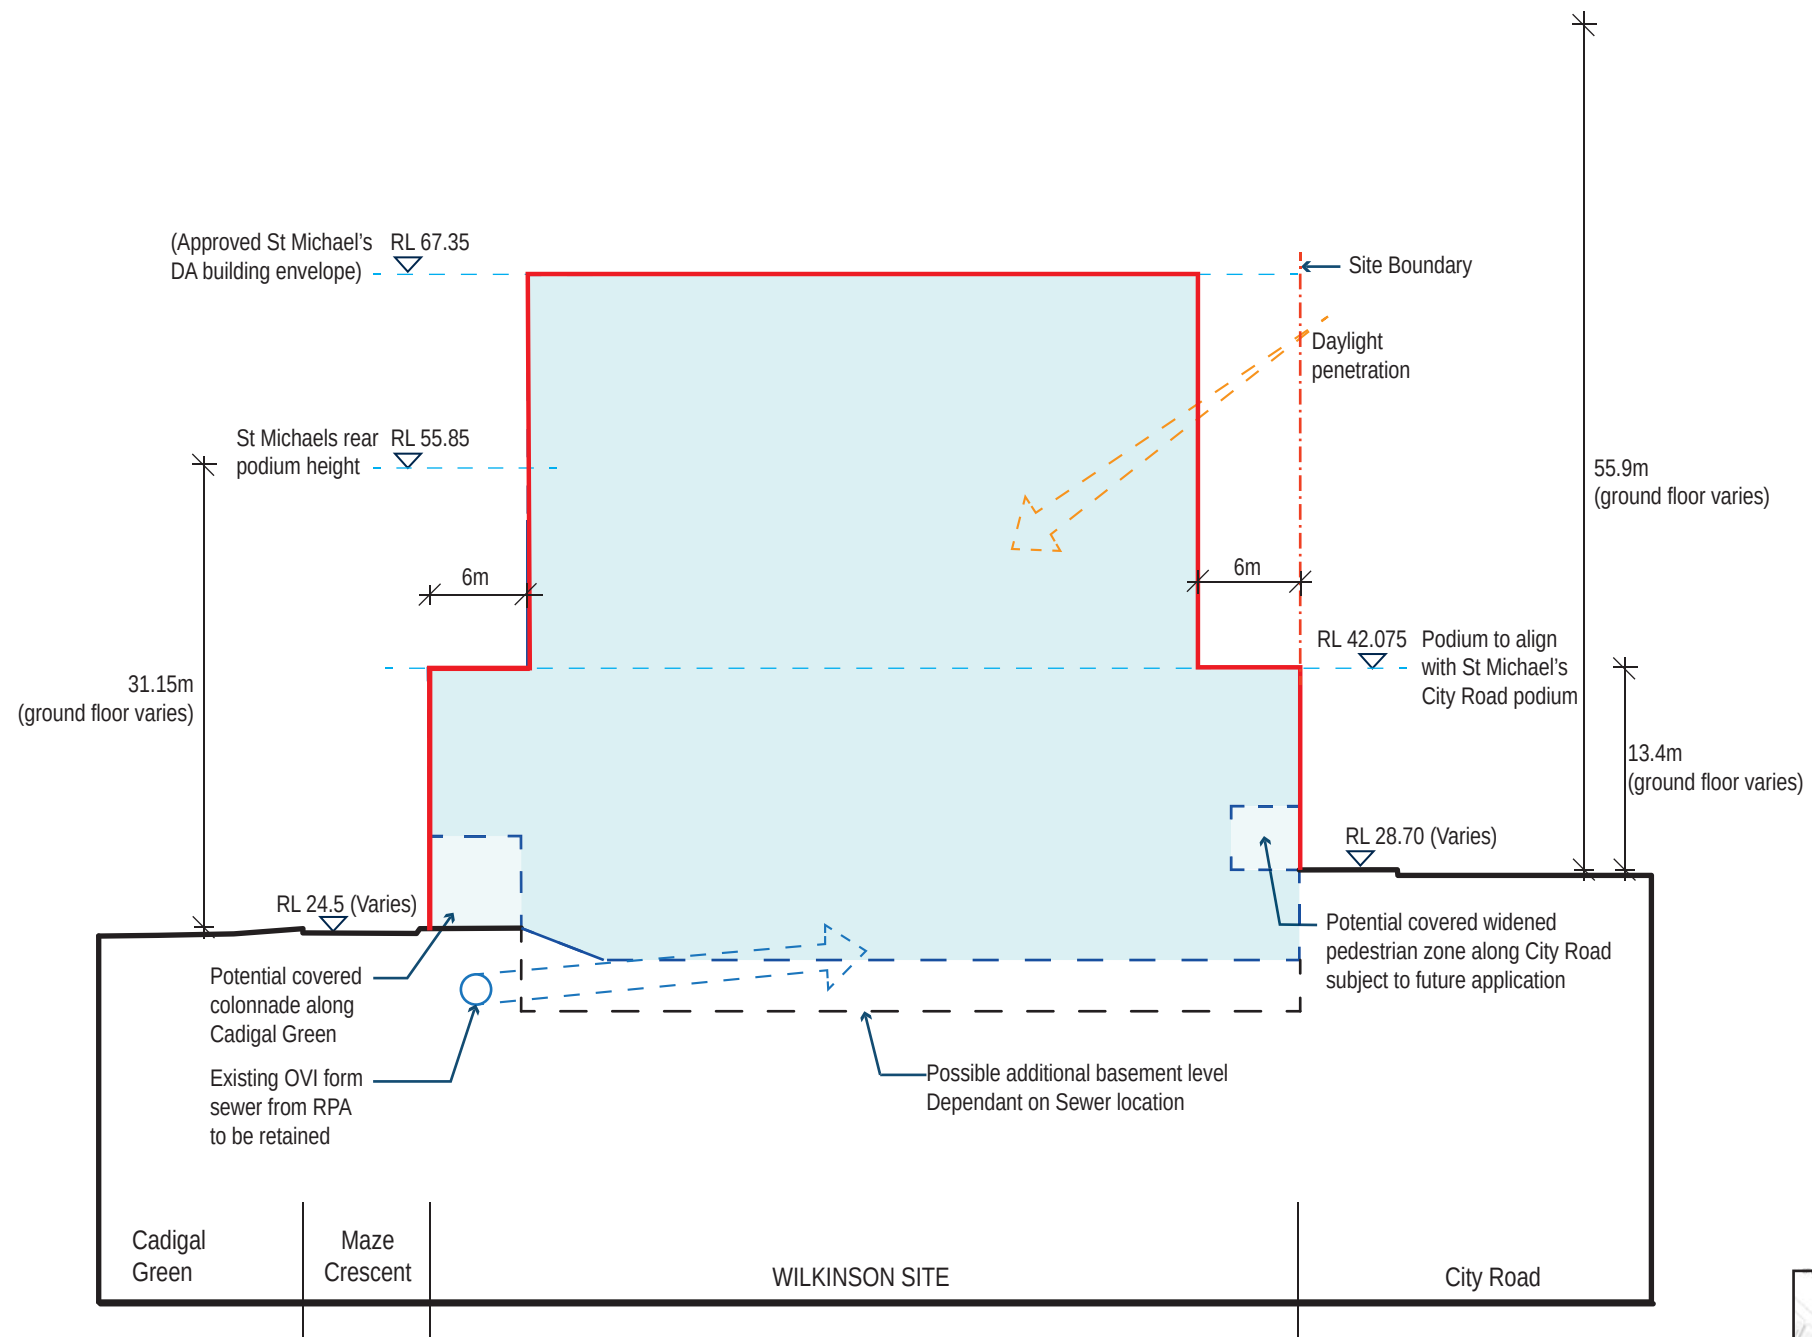

01 CITY ROAD - SECTION FROM CADIGAL GREEN TO CITY ROAD - PROPOSED

- LEGEND:
- Site
 - Indicative building forms subject to future DA
 - Proposed Building Envelope
 - RL's

NOTE:
ALL RL'S REFER TO 2013 UNIVERSITY OF SYDNEY 3D CAMPUS SURVEY OR CITY OF SYDNEYS 3D SURVEY

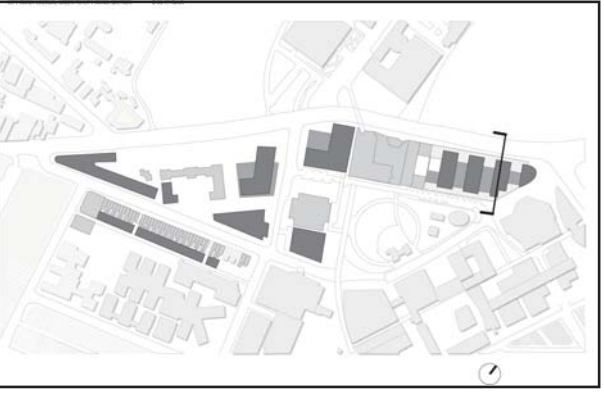


KEY PLAN




Project Name:
CAMPUS IMPROVEMENT PROGRAM

Drawing Title:
SECTION FROM CADIGAL GREEN TO CITY ROAD - PROPOSED

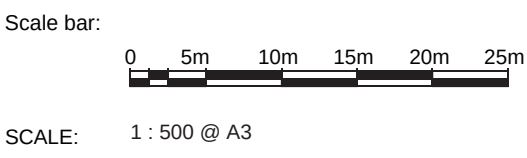


Drawing no:	SSD-B-14	Revision:
Date:	05-09-2014	A
Drawn by:	CIS	
Checked by:	JC	



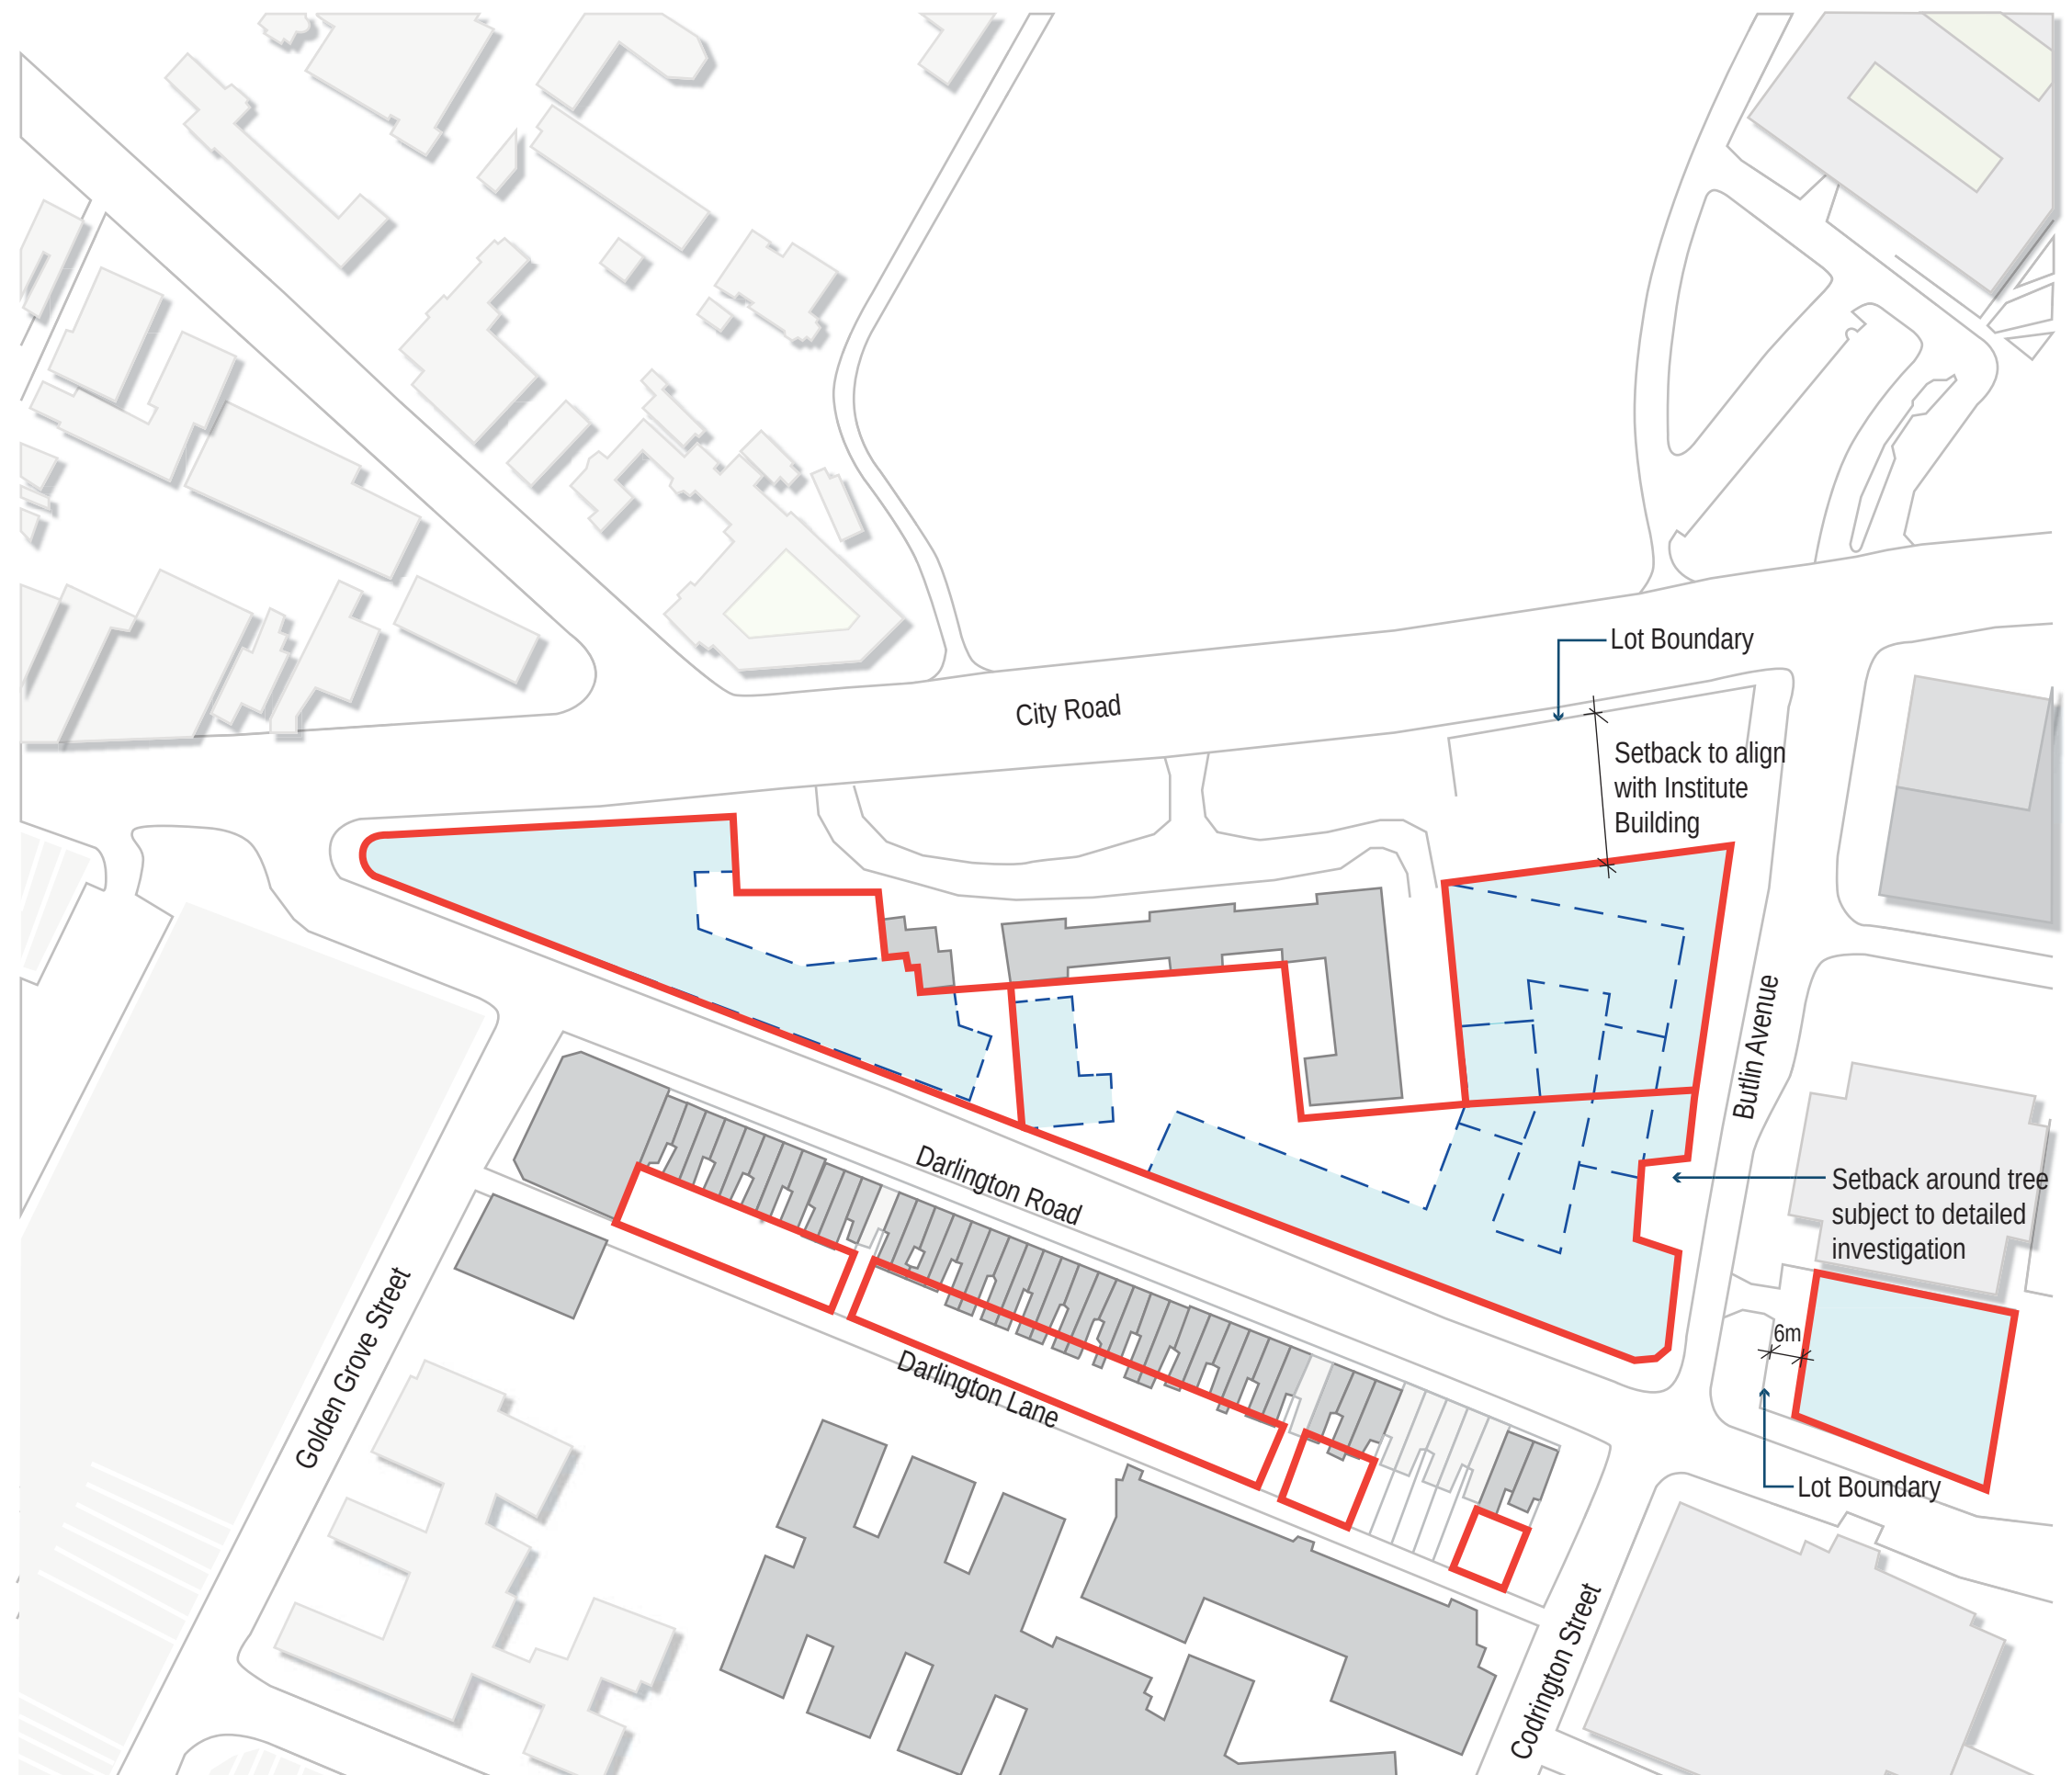


01 MEREWETHER - PROPOSED ENVELOPE PLAN

- LEGEND:
- Proposed Building Envelope
 - Indicative building forms subject to future DA

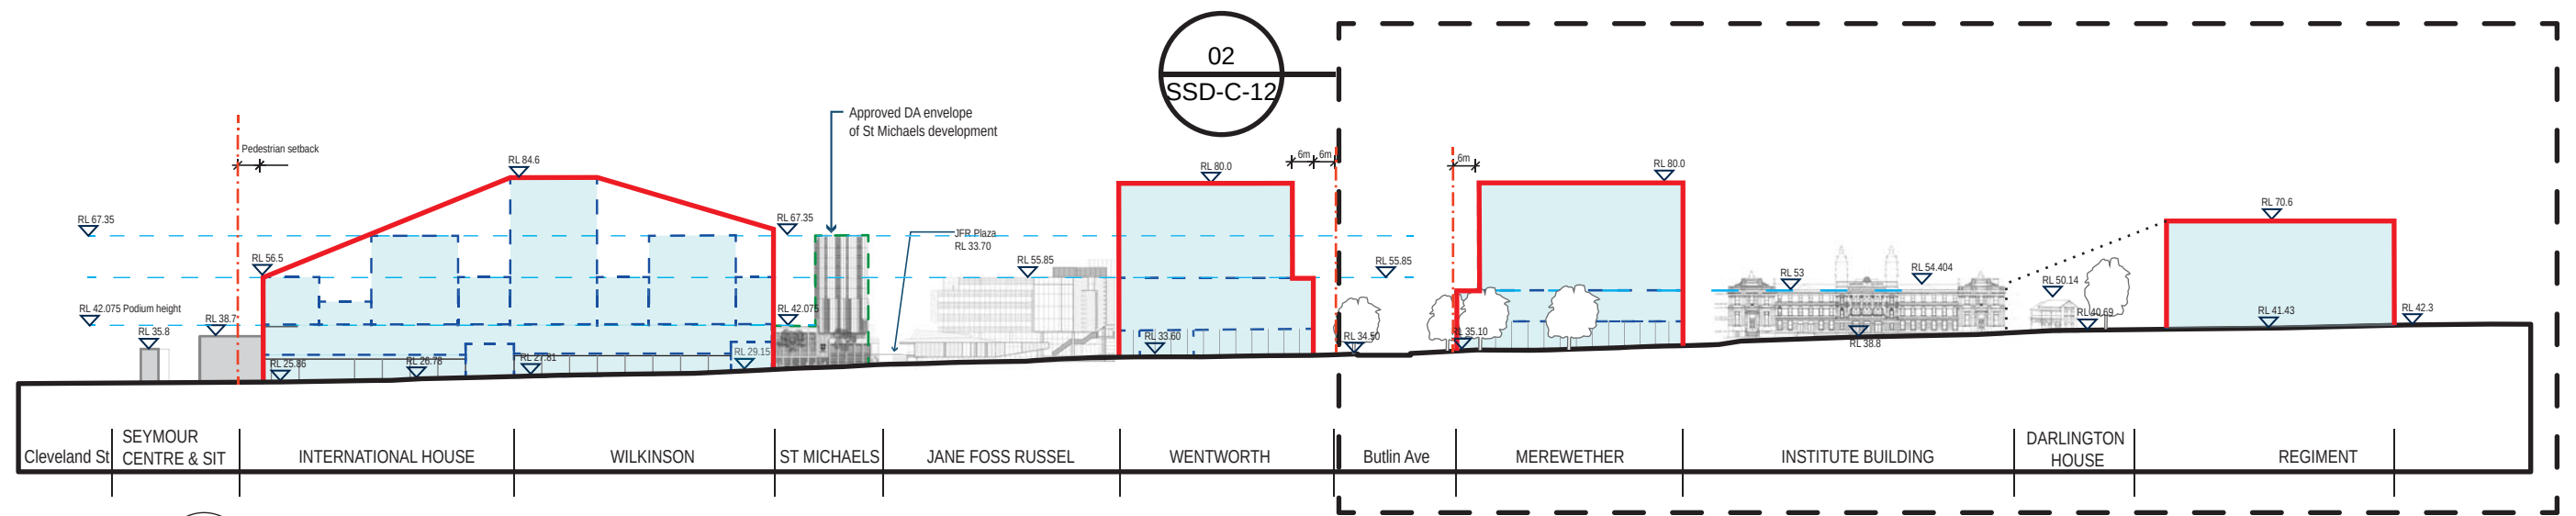

01 CITY ROAD ELEVATION - PROPOSED

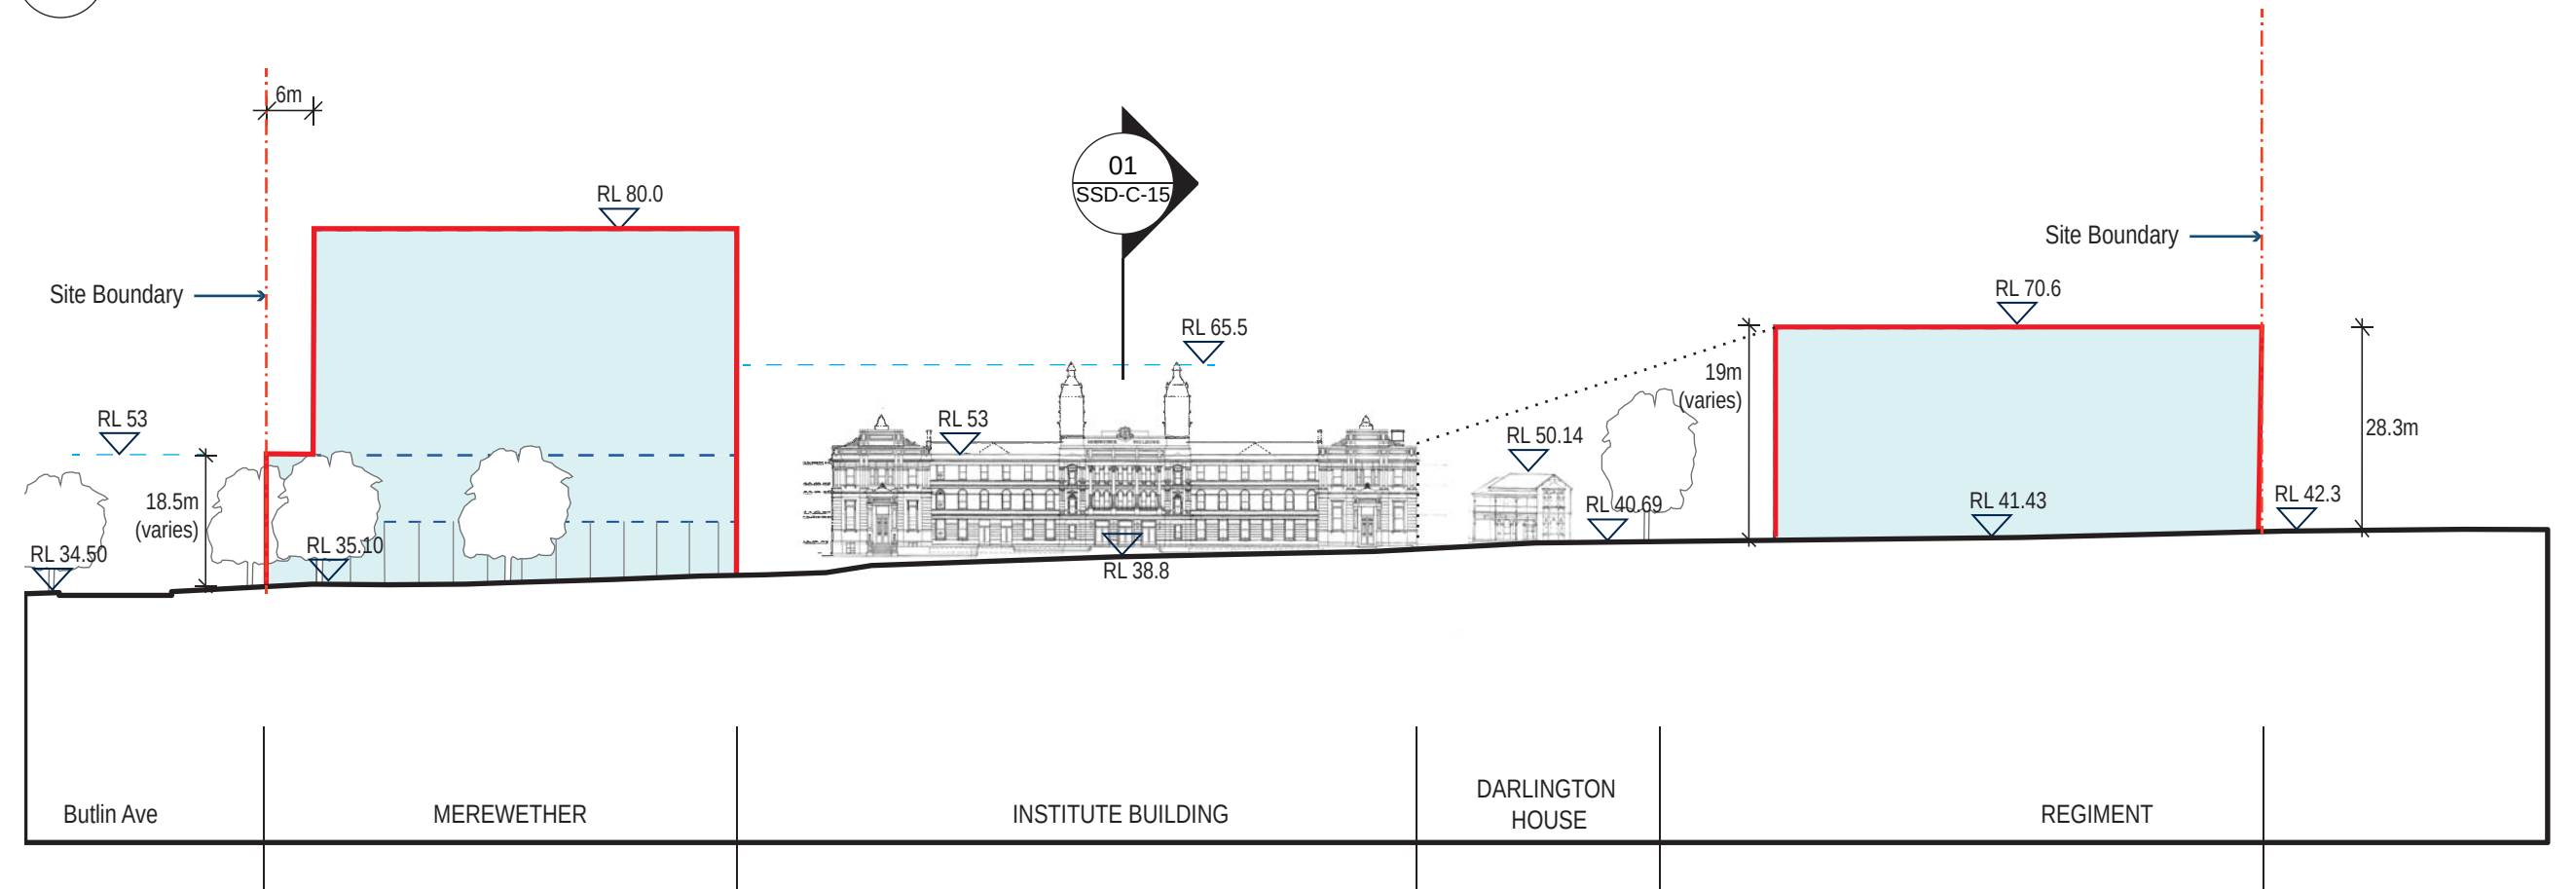


02 PART ELEVATION - CITY ROAD - MEREWETHER PRECINCT

LEGEND:

-  Site
-  Existing Building
-  Indicative building forms subject to future DA
-  Proposed Building Envelope
-  Building Beyond
-  RL's

NOTE:
ALL RL'S REFER TO 2013 UNIVERSITY OF SYDNEY 3D CAMPUS SURVEY OR CITY OF SYDNEYS 3D SURVEY

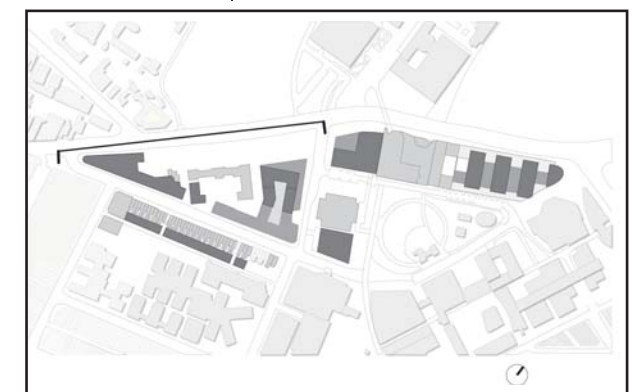

KEY PLAN



THE UNIVERSITY OF
SYDNEY
www.sydney.edu.au/facilities/


Project Name:
CAMPUS IMPROVEMENT PROGRAM

Drawing Title:
**MEREWETHER PRECINCT
- CITY ROAD ELEVATION
- PROPOSED**

Scale bar:
0 10m 20m 30m 40m 50m
SCALE: 1 : 1000 @ A3

Drawing no:	SSD-C-12	Revision:
Date:	12-09-2014	C
Drawn by:	CIS	
Checked by:	JC	




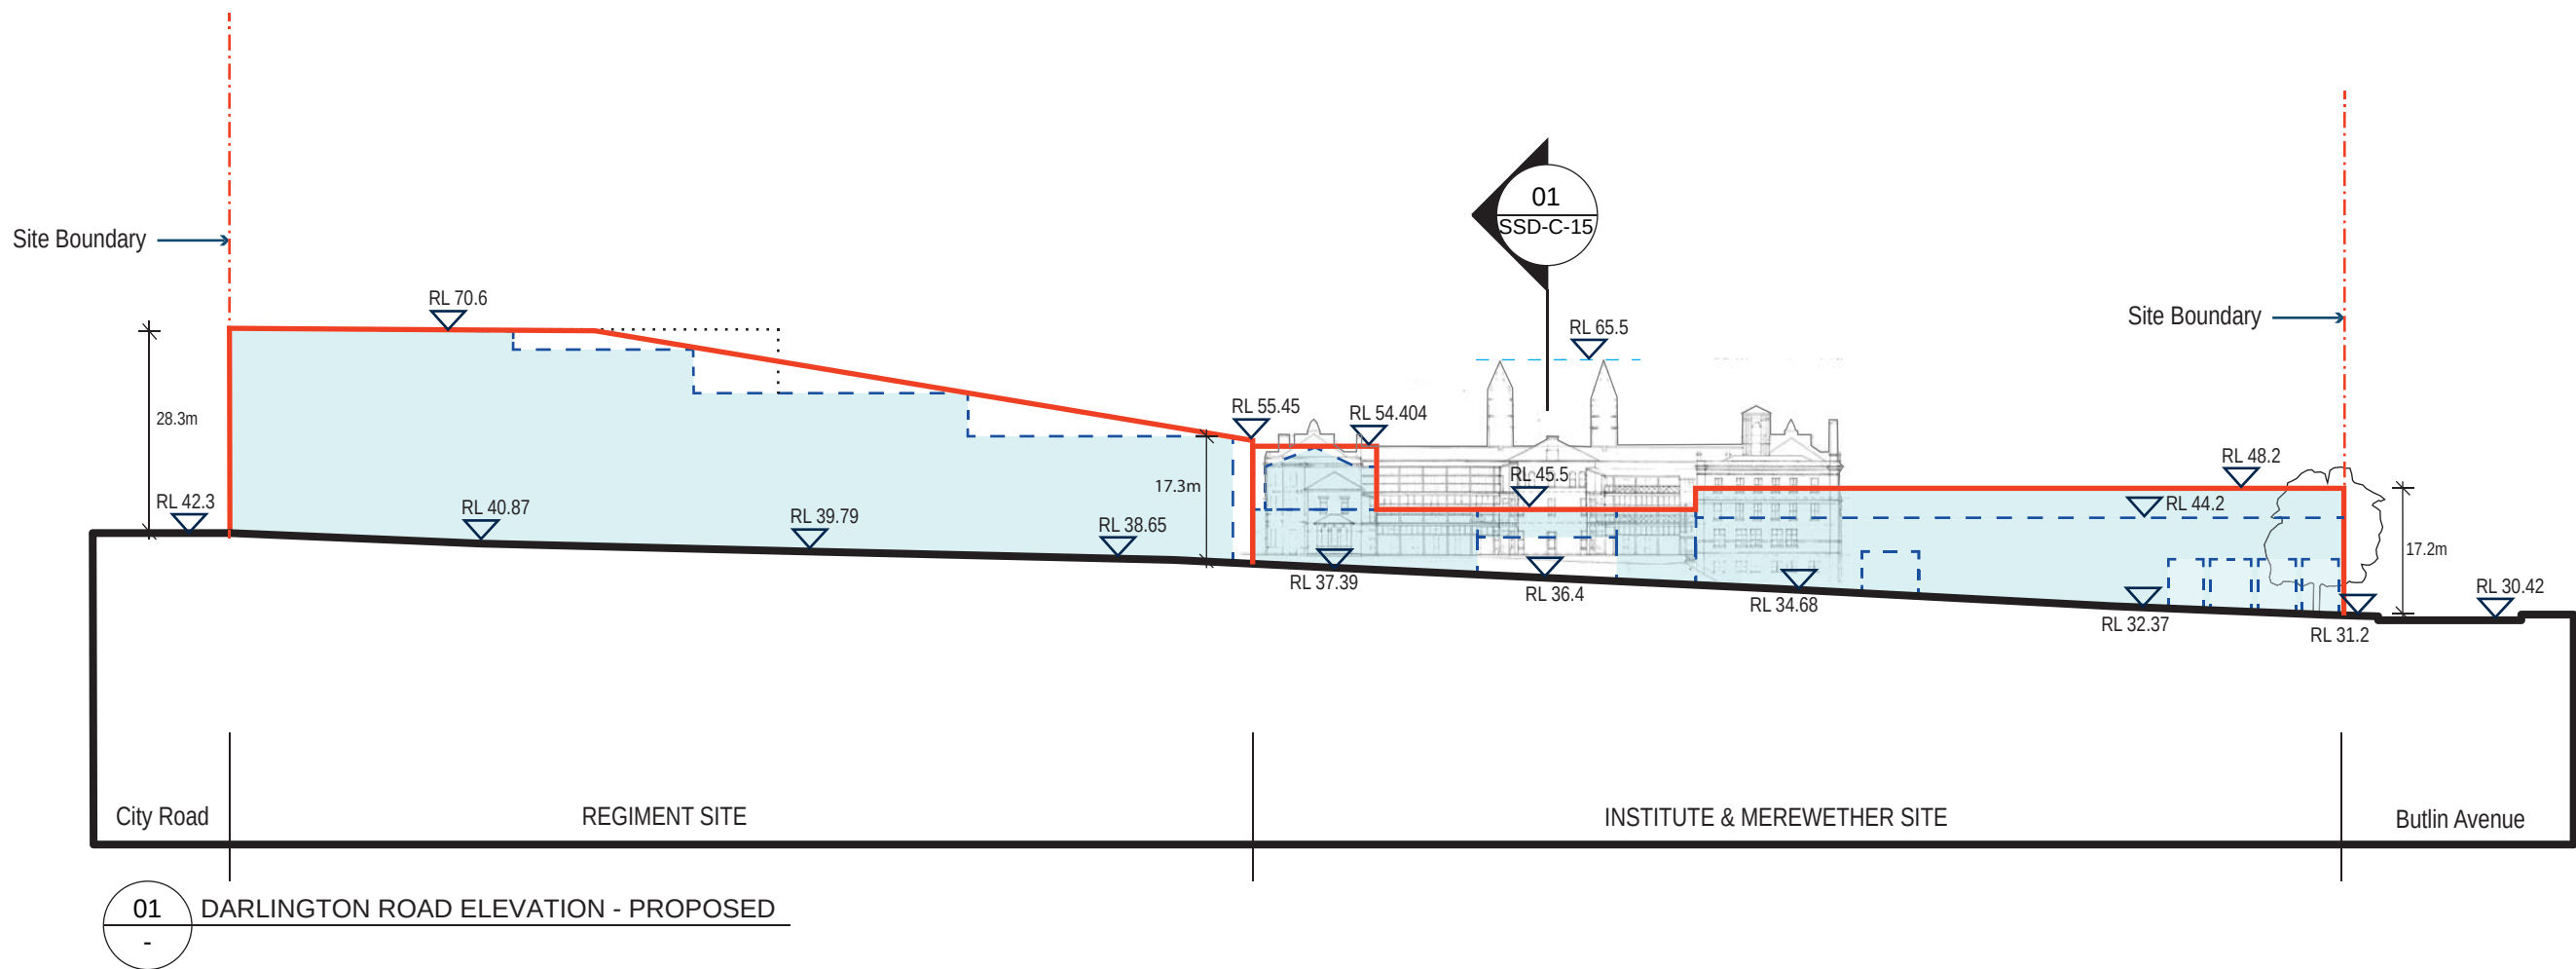


LEGEND:

- Site
- Proposed Building Envelope
- Existing Building
- Indicative building forms subject to future DA
- RL's
- Building Beyond
- Retained key tree

NOTE:
ALL RL'S REFER TO 2013 UNIVERSITY OF SYDNEY 3D CAMPUS SURVEY OR CITY OF SYDNEYS 3D SURVEY

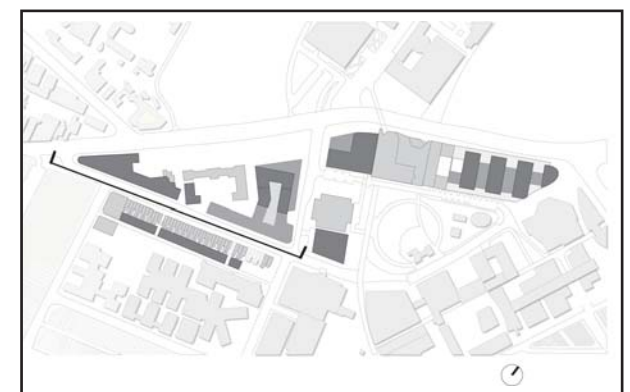


KEY PLAN

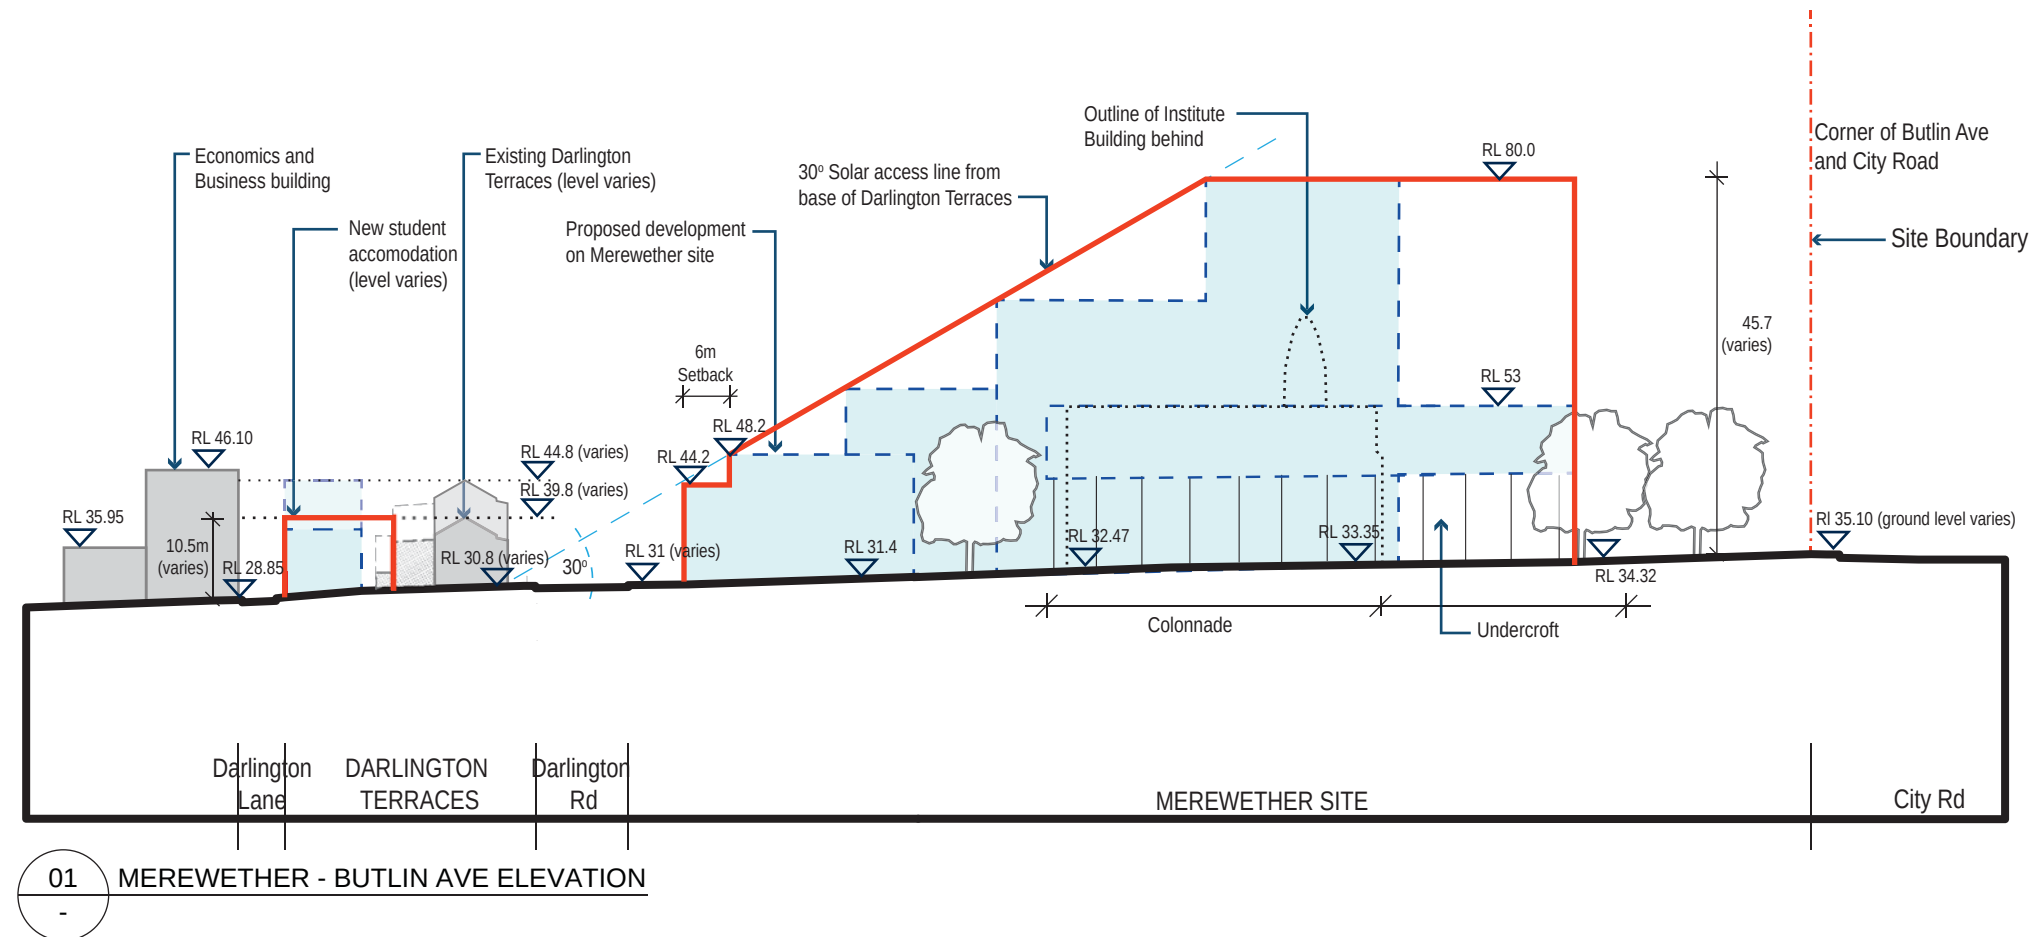


LEGEND:


-  Site
-  Proposed Building Envelope
-  Existing Building
-  Indicative building forms subject to future DA
-  RL's
-  Building Beyond
-  Retained key tree

NOTE:
ALL RL'S REFER TO 2013 UNIVERSITY OF SYDNEY 3D CAMPUS SURVEY OR CITY OF SYDNEYS 3D SURVEY

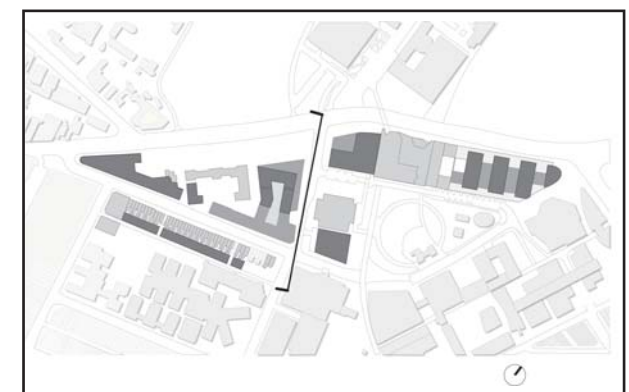

KEY PLAN

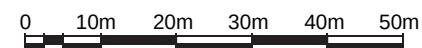

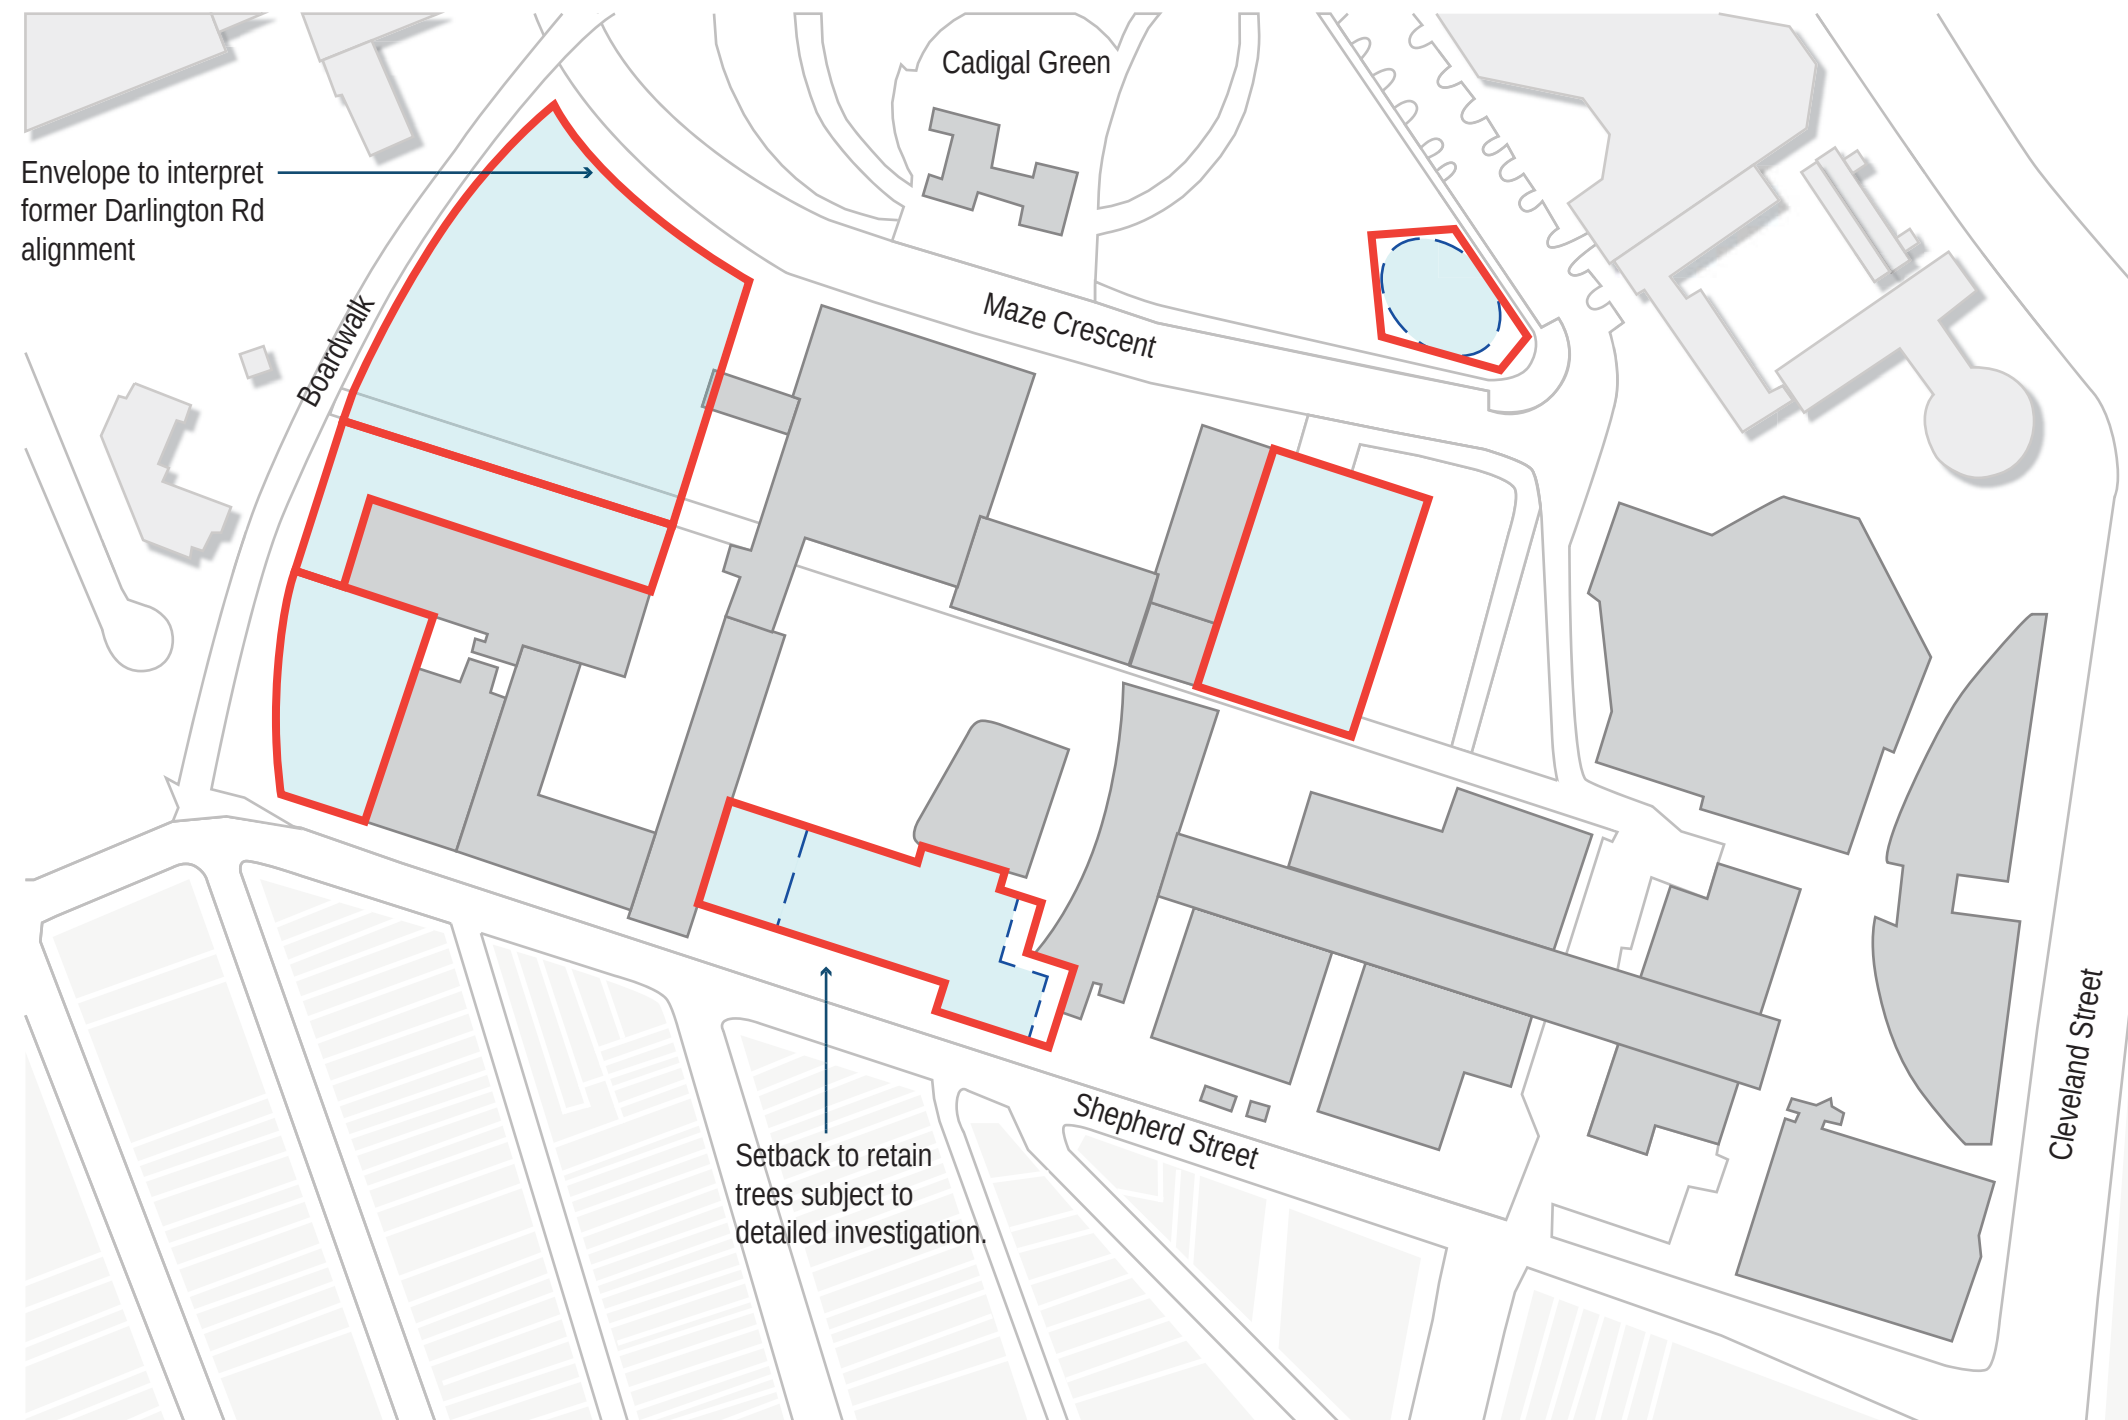

LEGEND:

- Proposed Building Envelope
- Indicative building forms subject to future DA

01 ENGINEERING - PROPOSED ENVELOPE PLAN



THE UNIVERSITY OF SYDNEY
www.sydney.edu.au/facilities/


Project Name:
CAMPUS IMPROVEMENT PROGRAM


Drawing Title:
ENGINEERING - PROPOSED ENVELOPE PLAN

Scale bar:
0 15m 30m 45m 60m 75m
SCALE: 1 : 1500 @ A3

Drawing no:	SSD-D-11
Date:	08-09-2014
Drawn by:	CIS
Checked by:	JC

Revision:
C

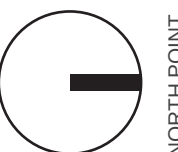

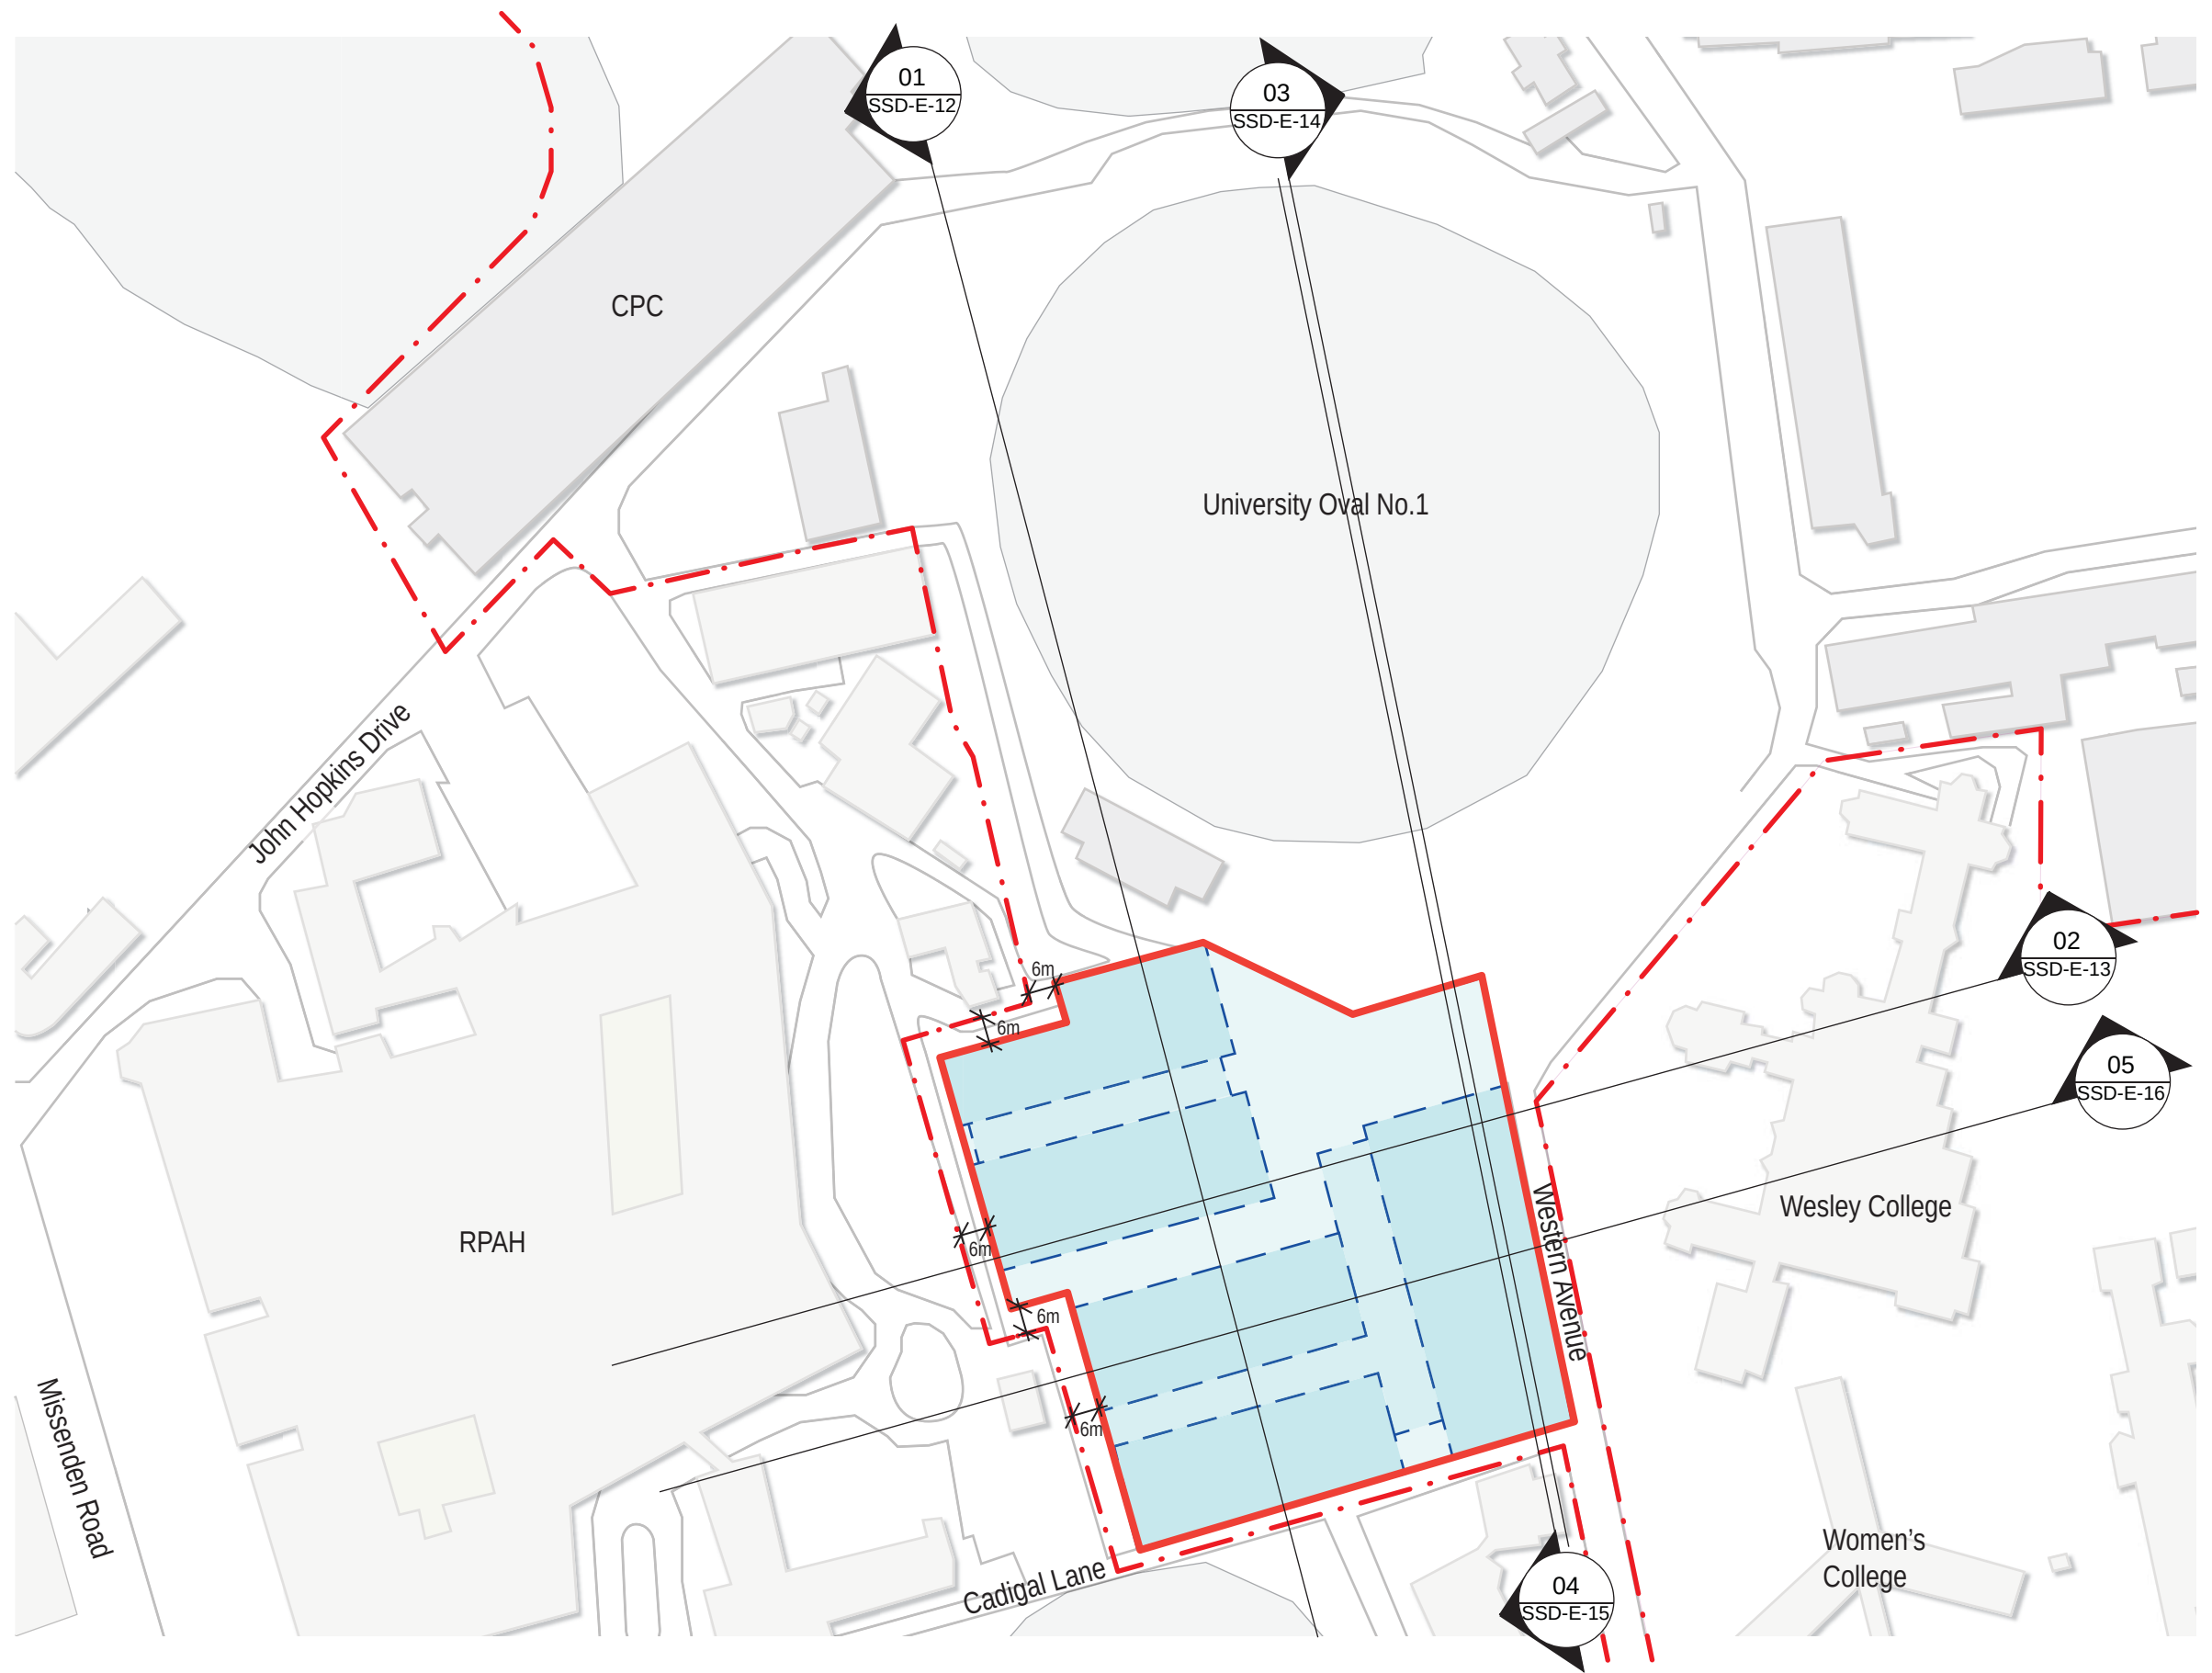

LEGEND:

- Proposed Building Envelope
- Indicative building forms subject to future DA
- Sydney University Boundary

01 HEALTH - PROPOSED ENVELOPE PLAN
-




THE UNIVERSITY OF
SYDNEY
www.sydney.edu.au/facilities/

Project Name:
CAMPUS IMPROVEMENT PROGRAM

Drawing Title:
HEALTH - PROPOSED ENVELOPE PLAN

Scale bar:

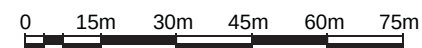

SCALE: 1 : 1500 @ A3

Drawing no:

SSD-E-11

Date:

12-09-2014

Drawn by:


CIS


Checked by:

JC

Revision:

C

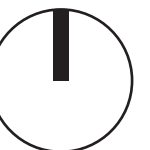

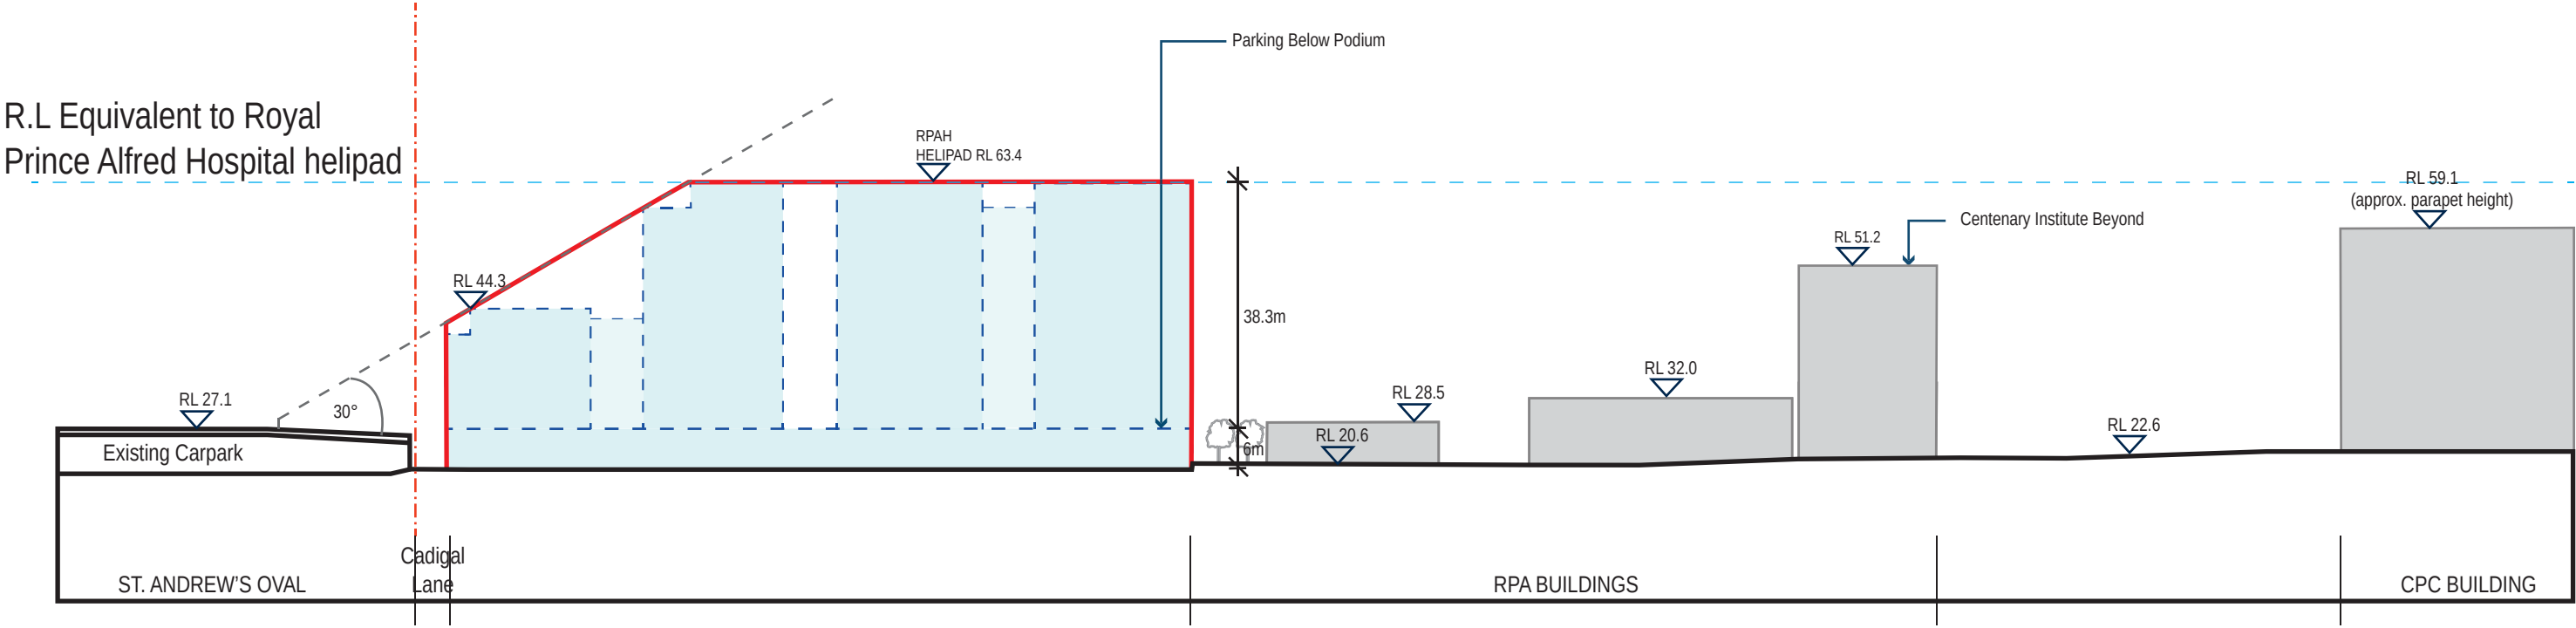


01 HEALTH - SECTION 1 PROPOSED


LEGEND:

- Site
- Existing Building
- Indicative building forms subject to future DA
- Proposed Building Envelope
- University Campus Boundary

NOTE:
ALL RL'S REFER TO 2013 UNIVERSITY OF SYDNEY 3D CAMPUS SURVEY OR CITY OF SYDNEYS 3D SURVEY

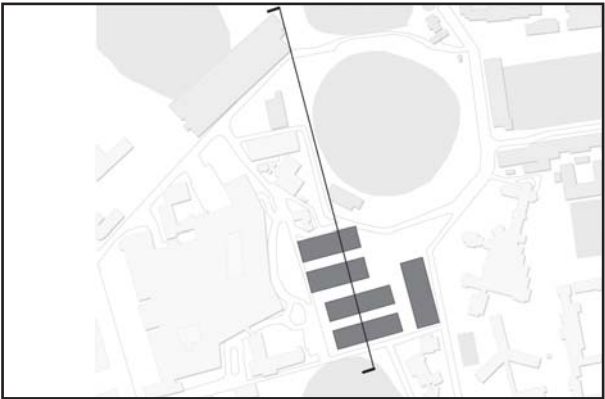


KEY PLAN

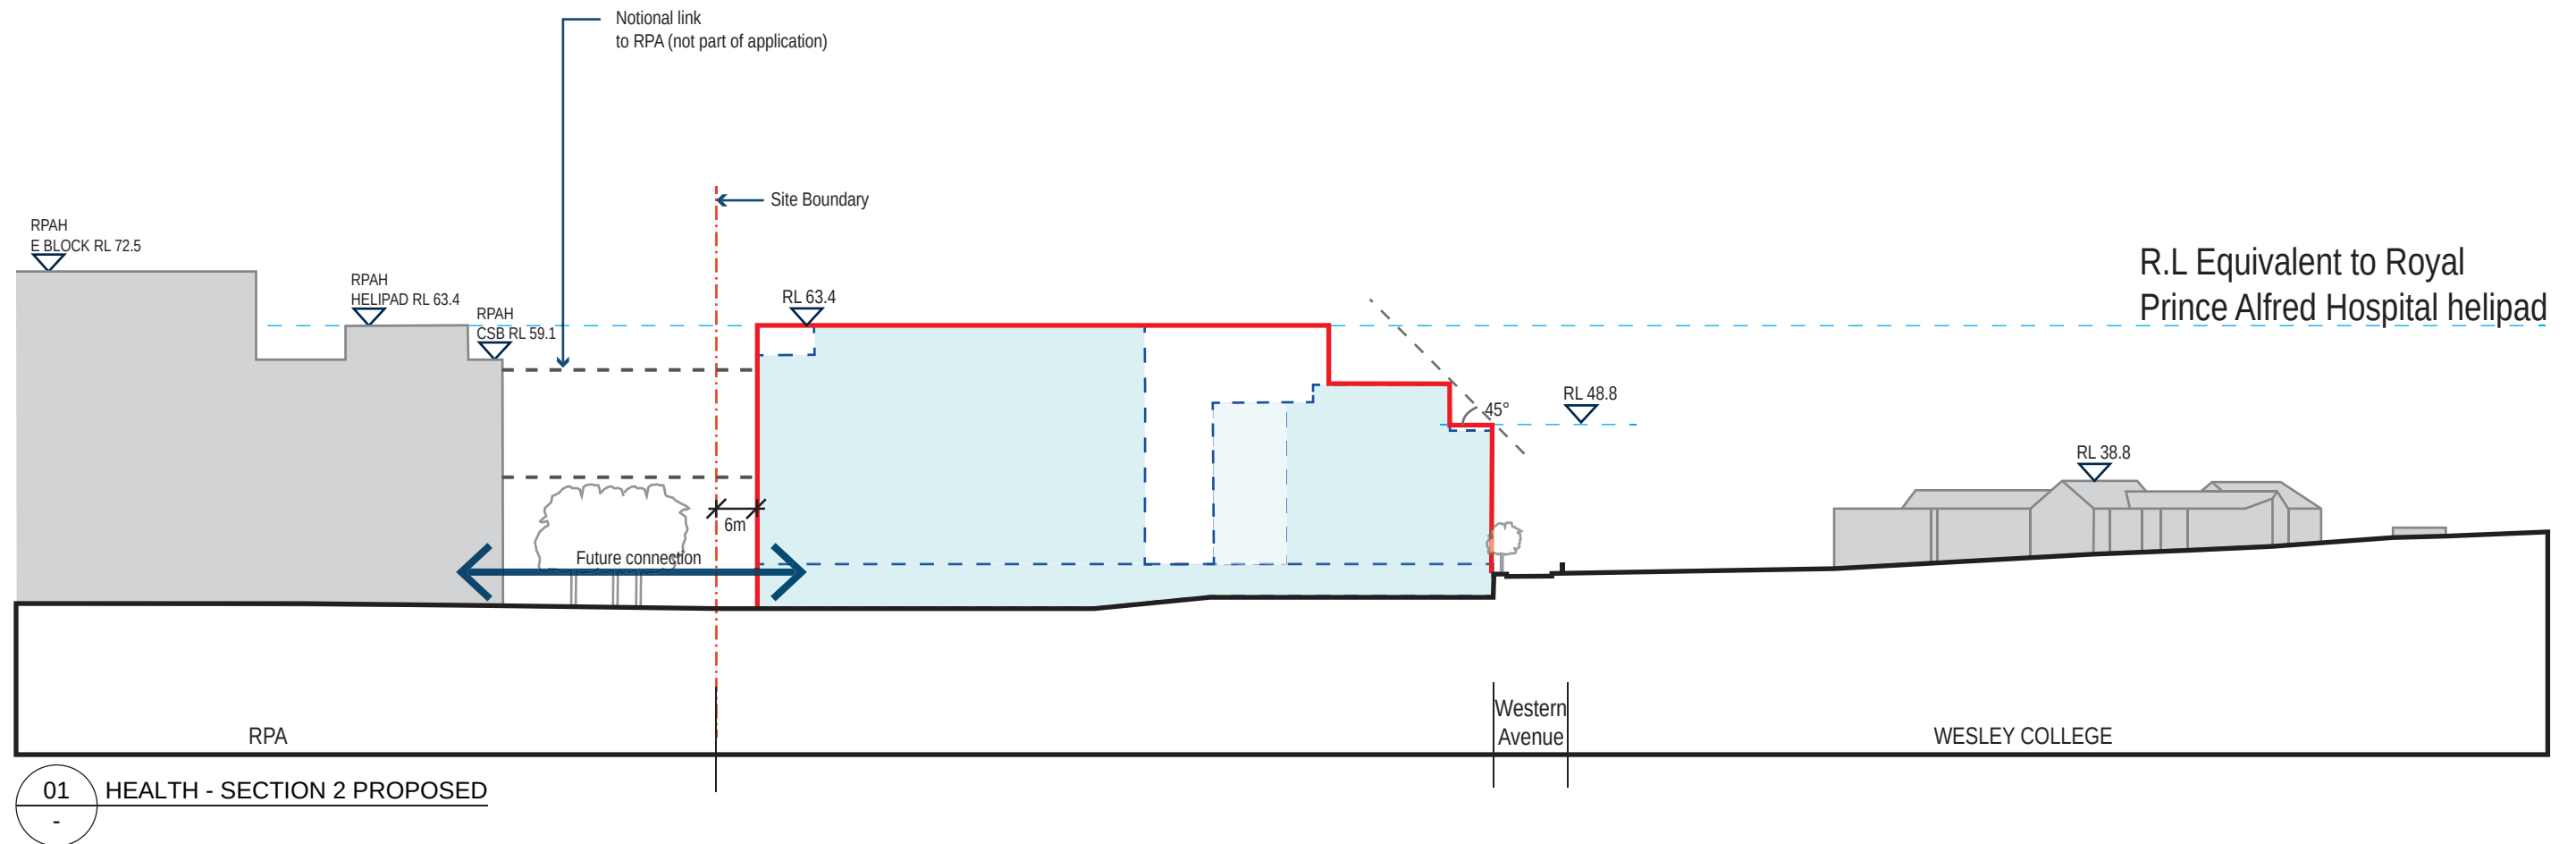

LEGEND:

- Site
- Existing Building
- Indicative building forms subject to future DA
- Proposed Building Envelope
- University Campus Boundary

NOTE:
ALL RL'S REFER TO 2013 UNIVERSITY OF SYDNEY 3D CAMPUS SURVEY OR CITY OF SYDNEYS 3D SURVEY

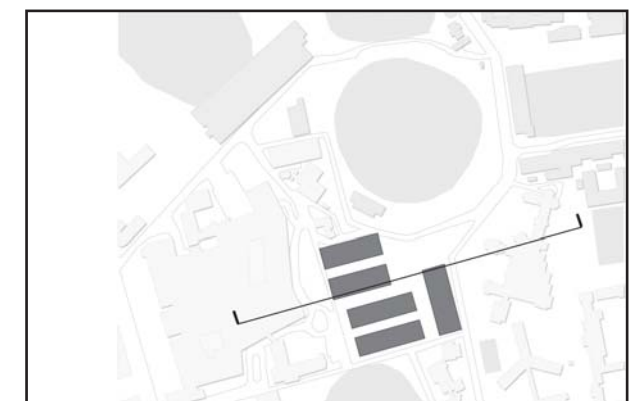

KEY PLAN




THE UNIVERSITY OF
SYDNEY
www.sydney.edu.au/facilities/

Project Name:
CAMPUS IMPROVEMENT PROGRAM

Drawing Title:
HEALTH - SECTION 2 PROPOSED

Scale bar:

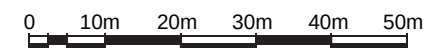


SCALE: 1 : 1000 @ A3

Drawing no:	SSD-E-13
Date:	12-09-2014
Drawn by:	CIS
Checked by:	JC

Revision:
B



NORTH POINT

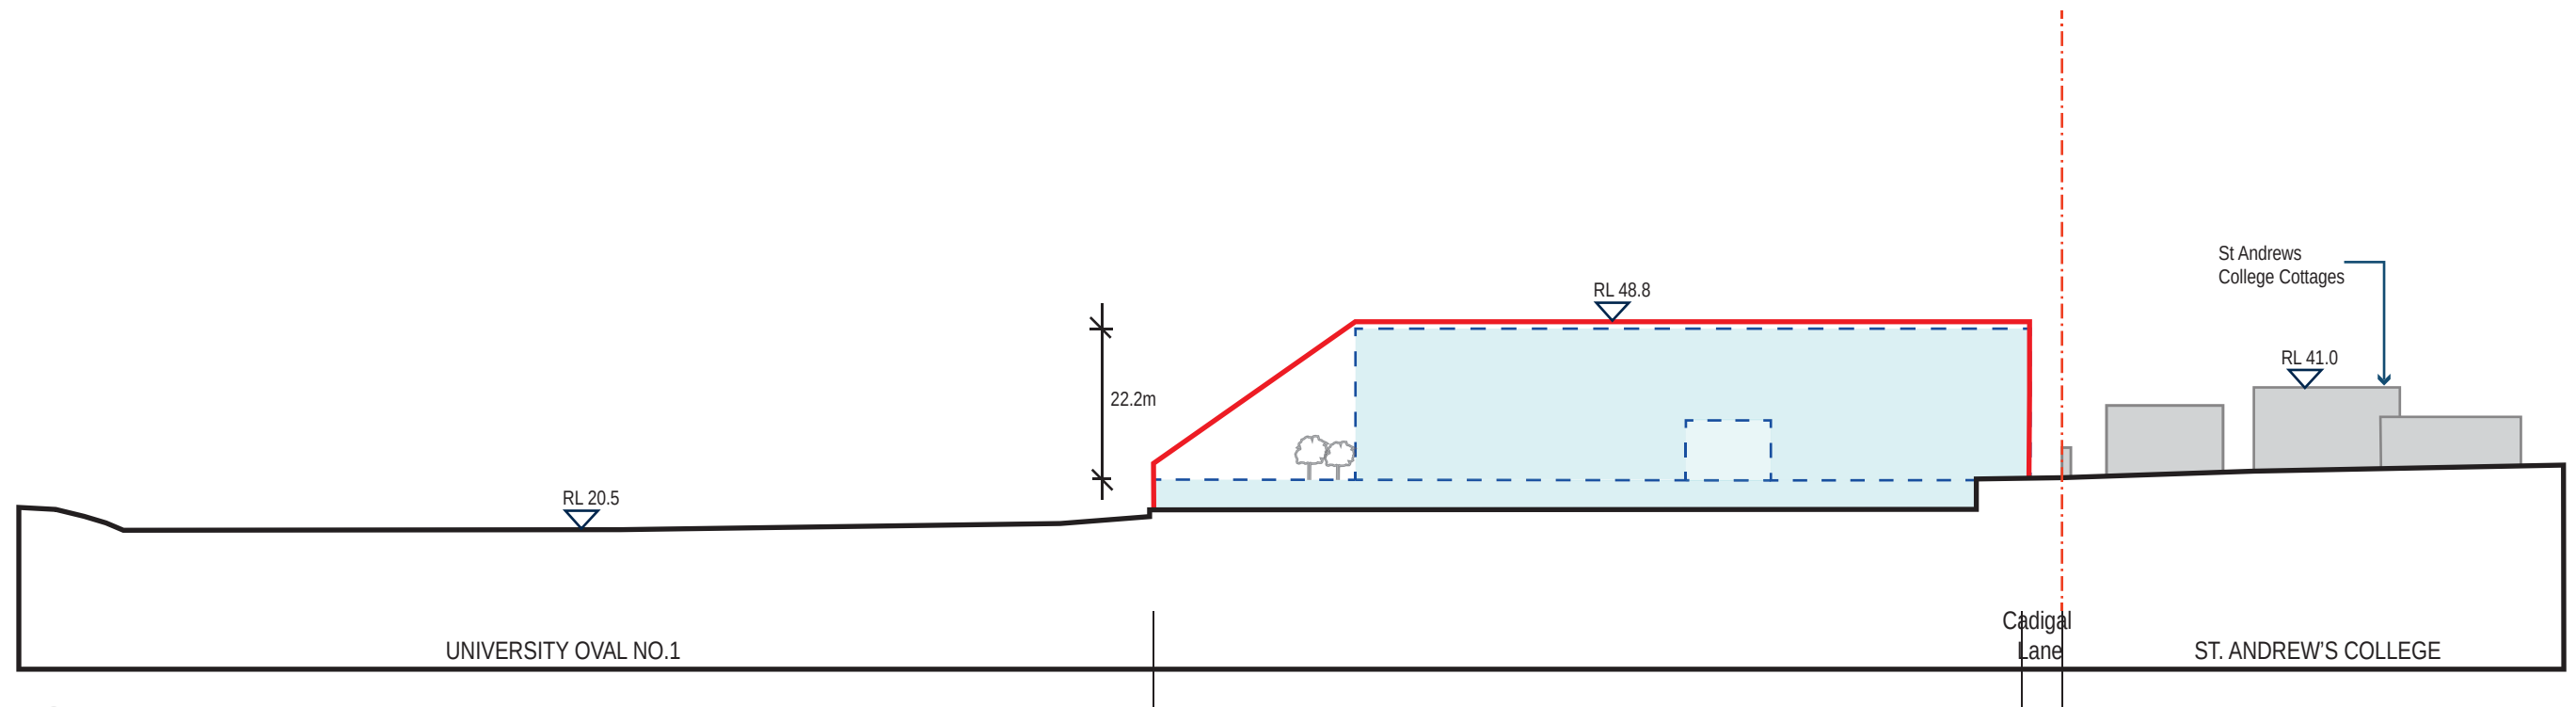


01 HEALTH - SECTION 3 PROPOSED


LEGEND:

- Site
- Existing Building
- Indicative building forms subject to future DA
- Proposed Building Envelope
- University Campus Boundary

NOTE:
ALL RL'S REFER TO 2013 UNIVERSITY OF SYDNEY 3D CAMPUS SURVEY OR CITY OF SYDNEYS 3D SURVEY

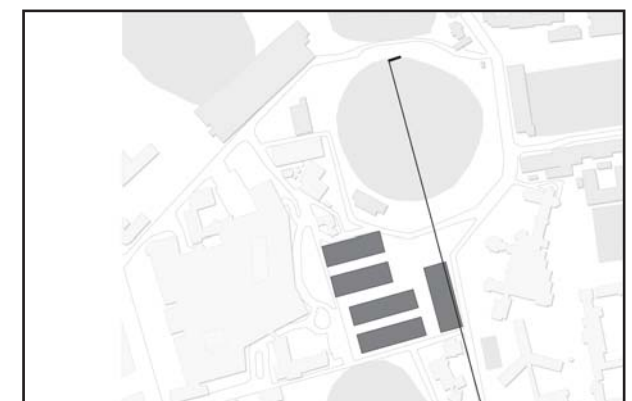

KEY PLAN

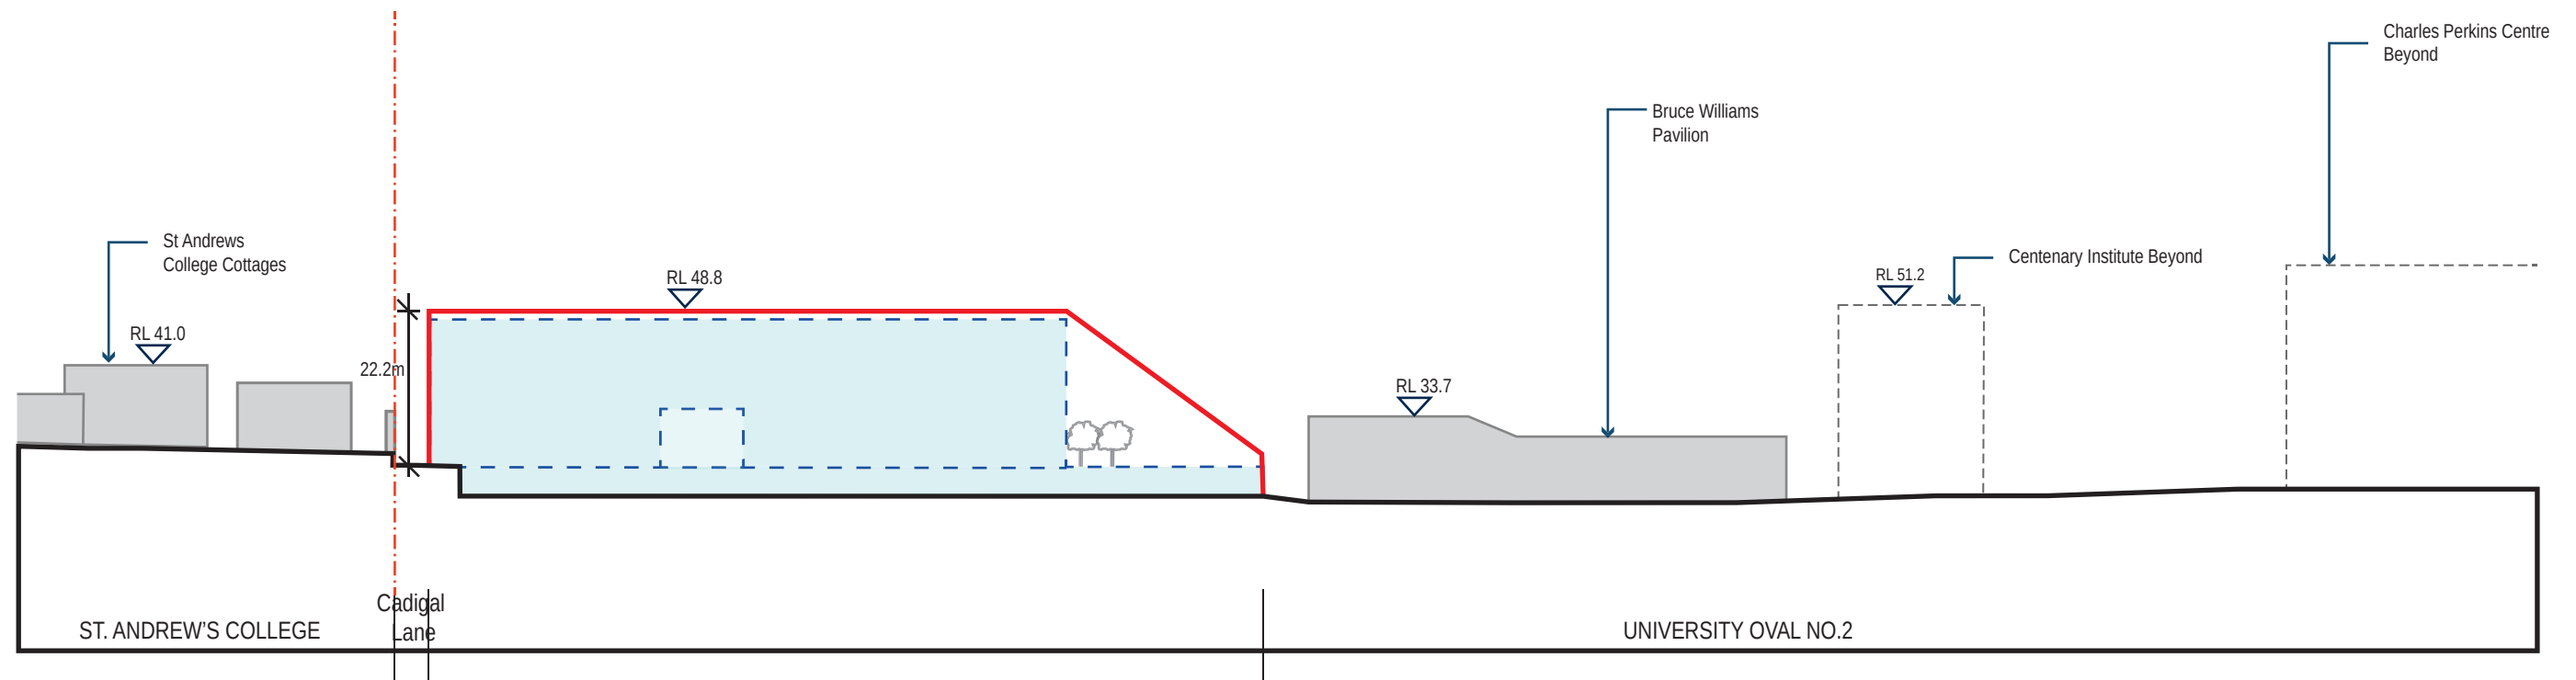


01 HEALTH - SECTION 4 PROPOSED
-

LEGEND:

- Site
- Existing Building
- Indicative building forms subject to future DA
- Proposed Building Envelope
- Building Beyond
- University Campus Boundary

NOTE:
ALL RL'S REFER TO 2013 UNIVERSITY OF SYDNEY 3D CAMPUS SURVEY OR CITY OF SYDNEYS 3D SURVEY

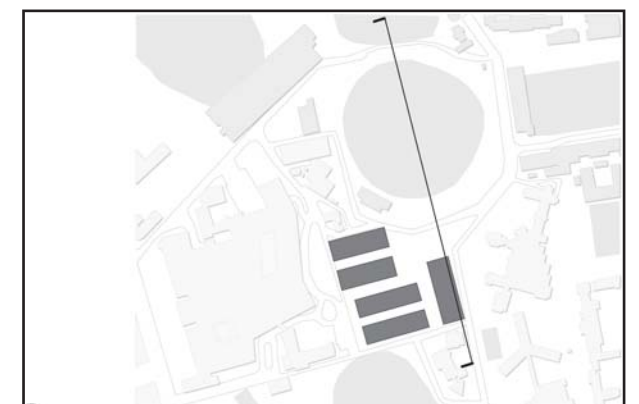

KEY PLAN




THE UNIVERSITY OF
SYDNEY
www.sydney.edu.au/facilities/

Project Name:
CAMPUS IMPROVEMENT PROGRAM

Drawing Title:
HEALTH - SECTION 4 PROPOSED

Scale bar:

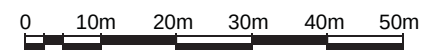


SCALE: 1 : 1000 @ A3

Drawing no:	SSD-E-15
Date:	12-09-2014
Drawn by:	CIS
Checked by:	JC

Revision:
B



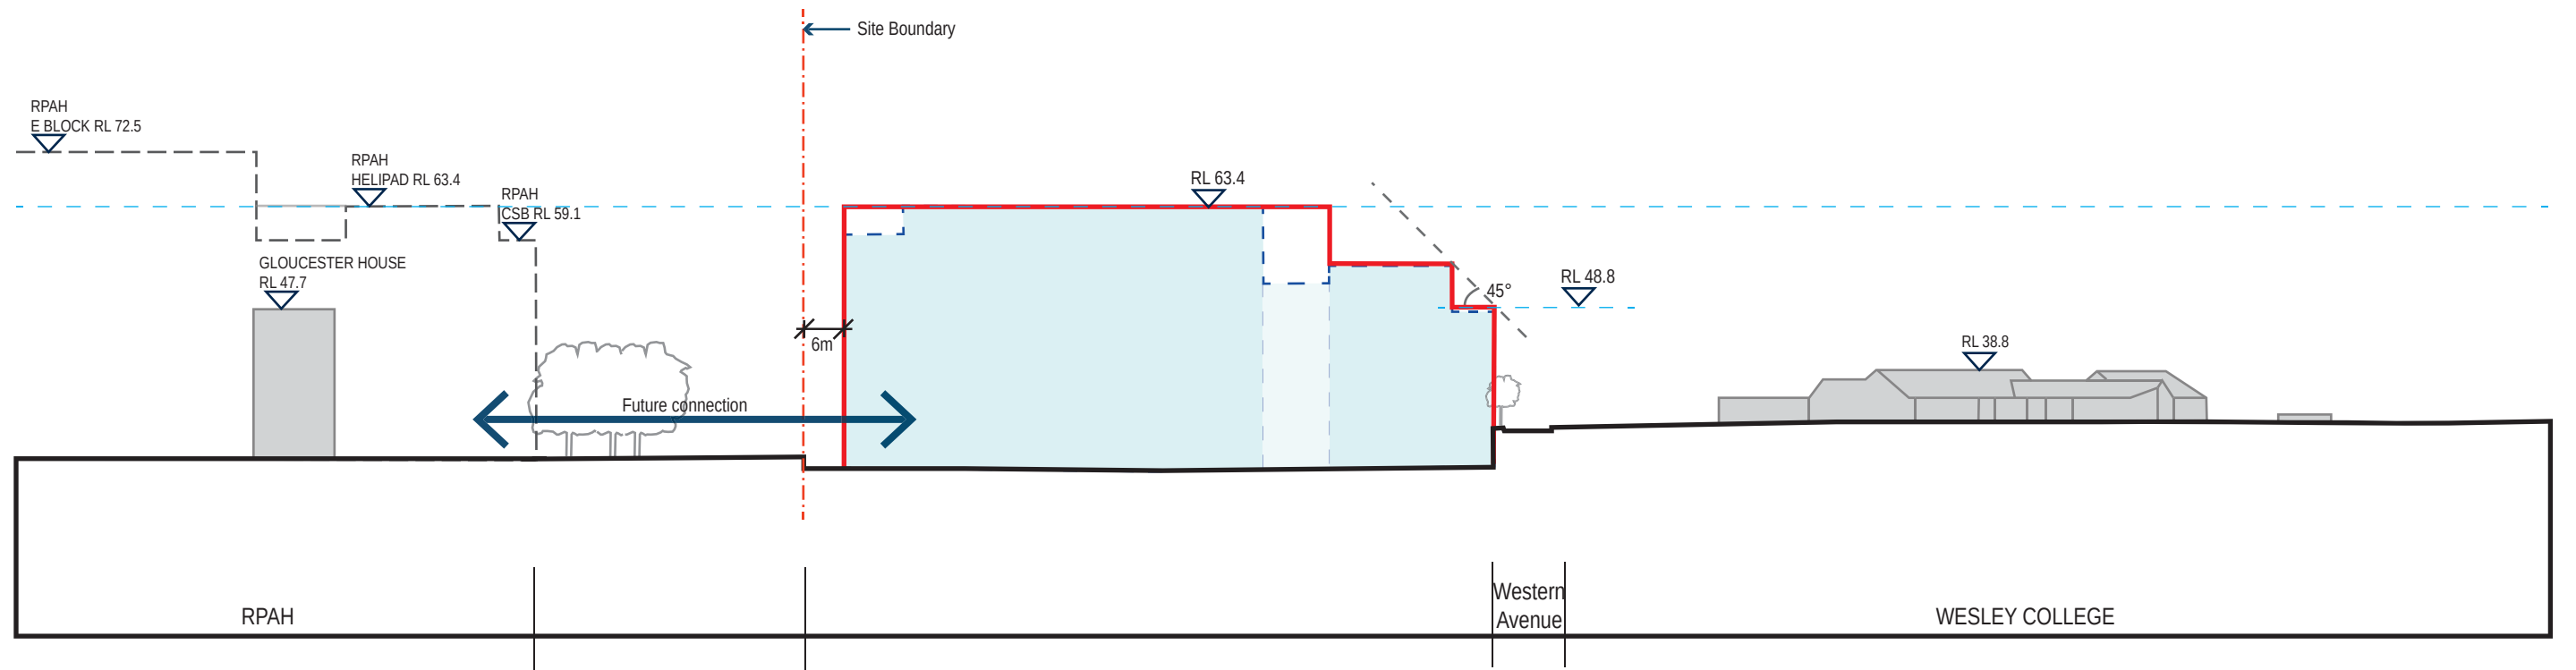


01 HEALTH - SECTION 2 PROPOSED
-

LEGEND:

- SITE
- EXISTING BUILDING
- INDICATIVE BUILDING FORMS SUBJECT TO FUTURE DA
- PROPOSED BUILDING ENVELOPE
- BUILDINGS BEYOND
- UNIVERSITY CAMPUS BOUNDARY

NOTE:
ALL RL'S REFER TO 2013 UNIVERSITY OF SYDNEY 3D CAMPUS SURVEY OR CITY OF SYDNEYS 3D SURVEY

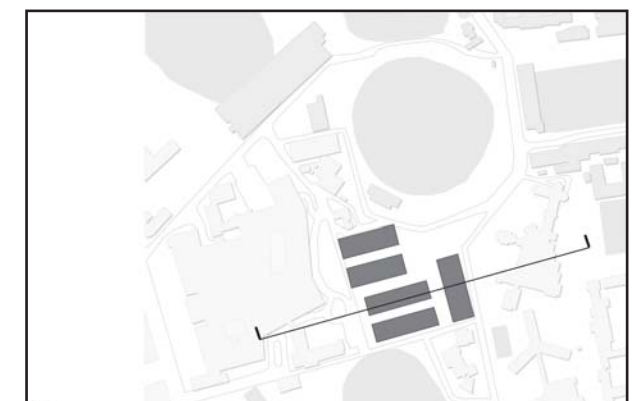

KEY PLAN




THE UNIVERSITY OF
SYDNEY
www.sydney.edu.au/facilities/

Project Name:
CAMPUS IMPROVEMENT PROGRAM

Drawing Title:
**HEALTH - SECTION 5 PROPOSED
PHASE 1**

Scale bar:

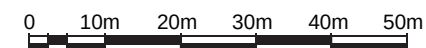


SCALE: 1 : 1000 @ A3

Drawing no:	SSD-E-16
Date:	09-09-2014
Drawn by:	CIS
Checked by:	JC

Revision:
-




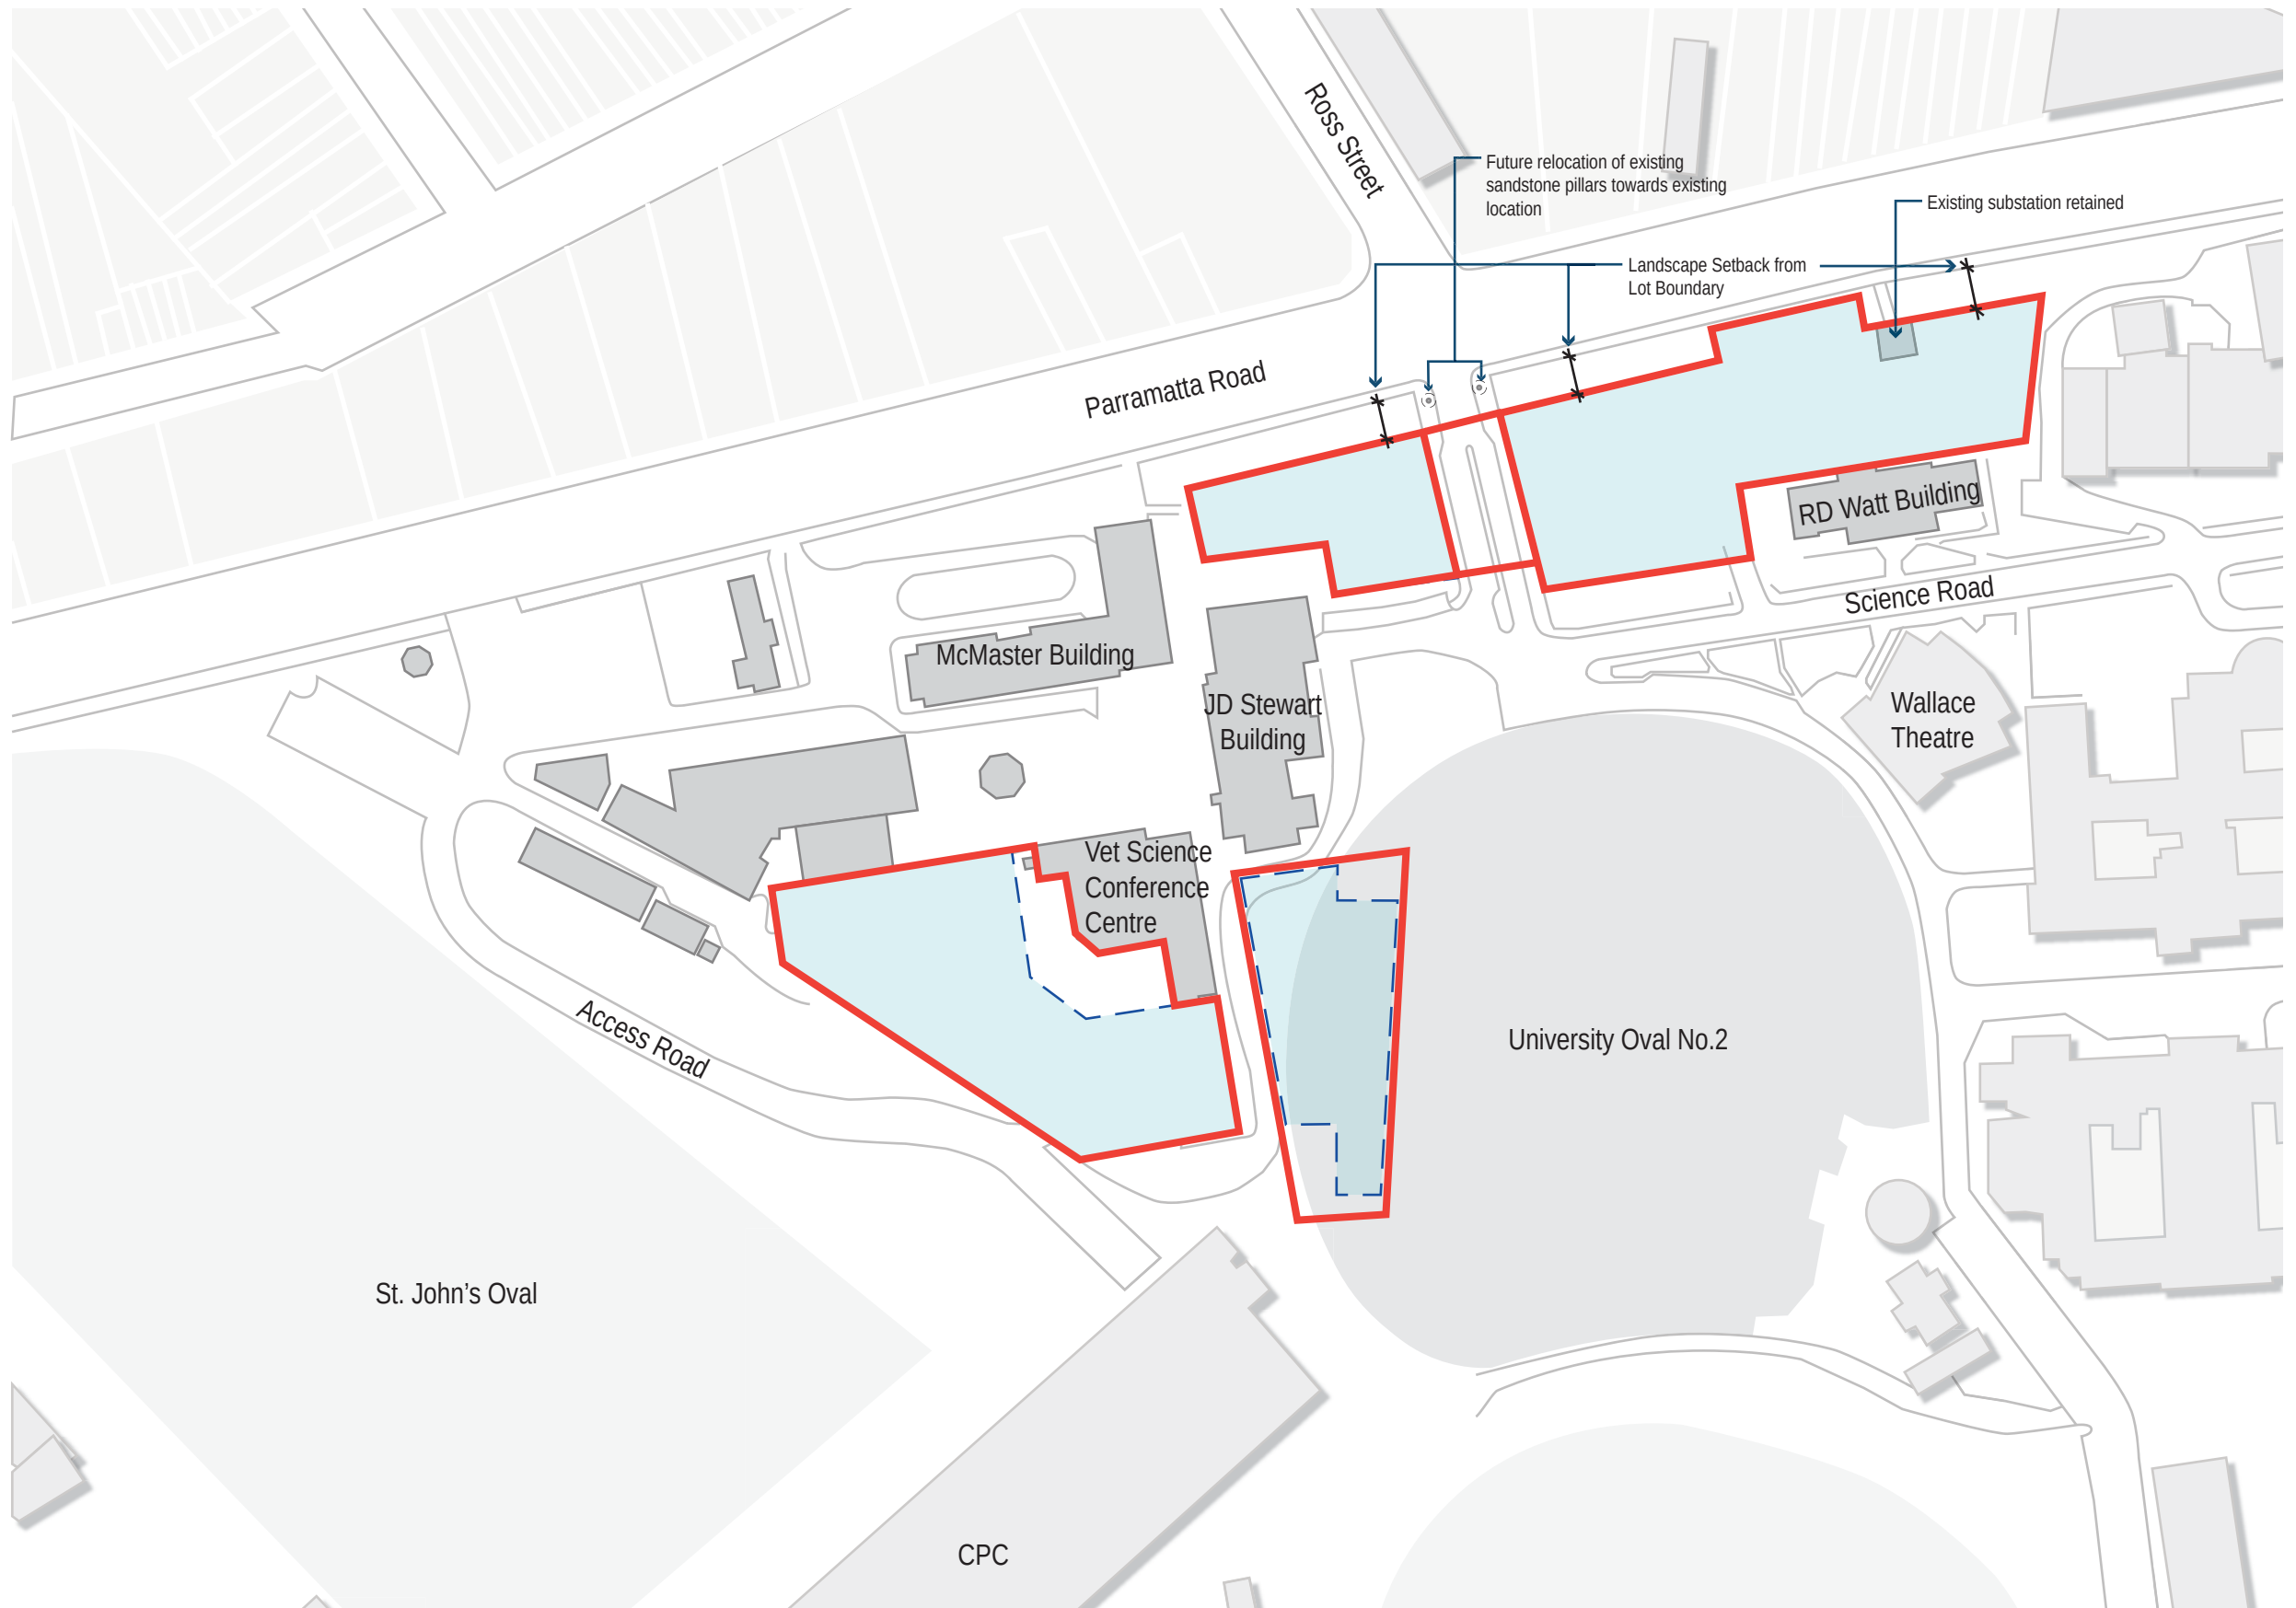

All areas are approximate

- LEGEND:
- Proposed Building Envelope
 - Indicative building forms subject to future DA

01 LIFE SCIENCE - PROPOSED ENVELOPE PLAN

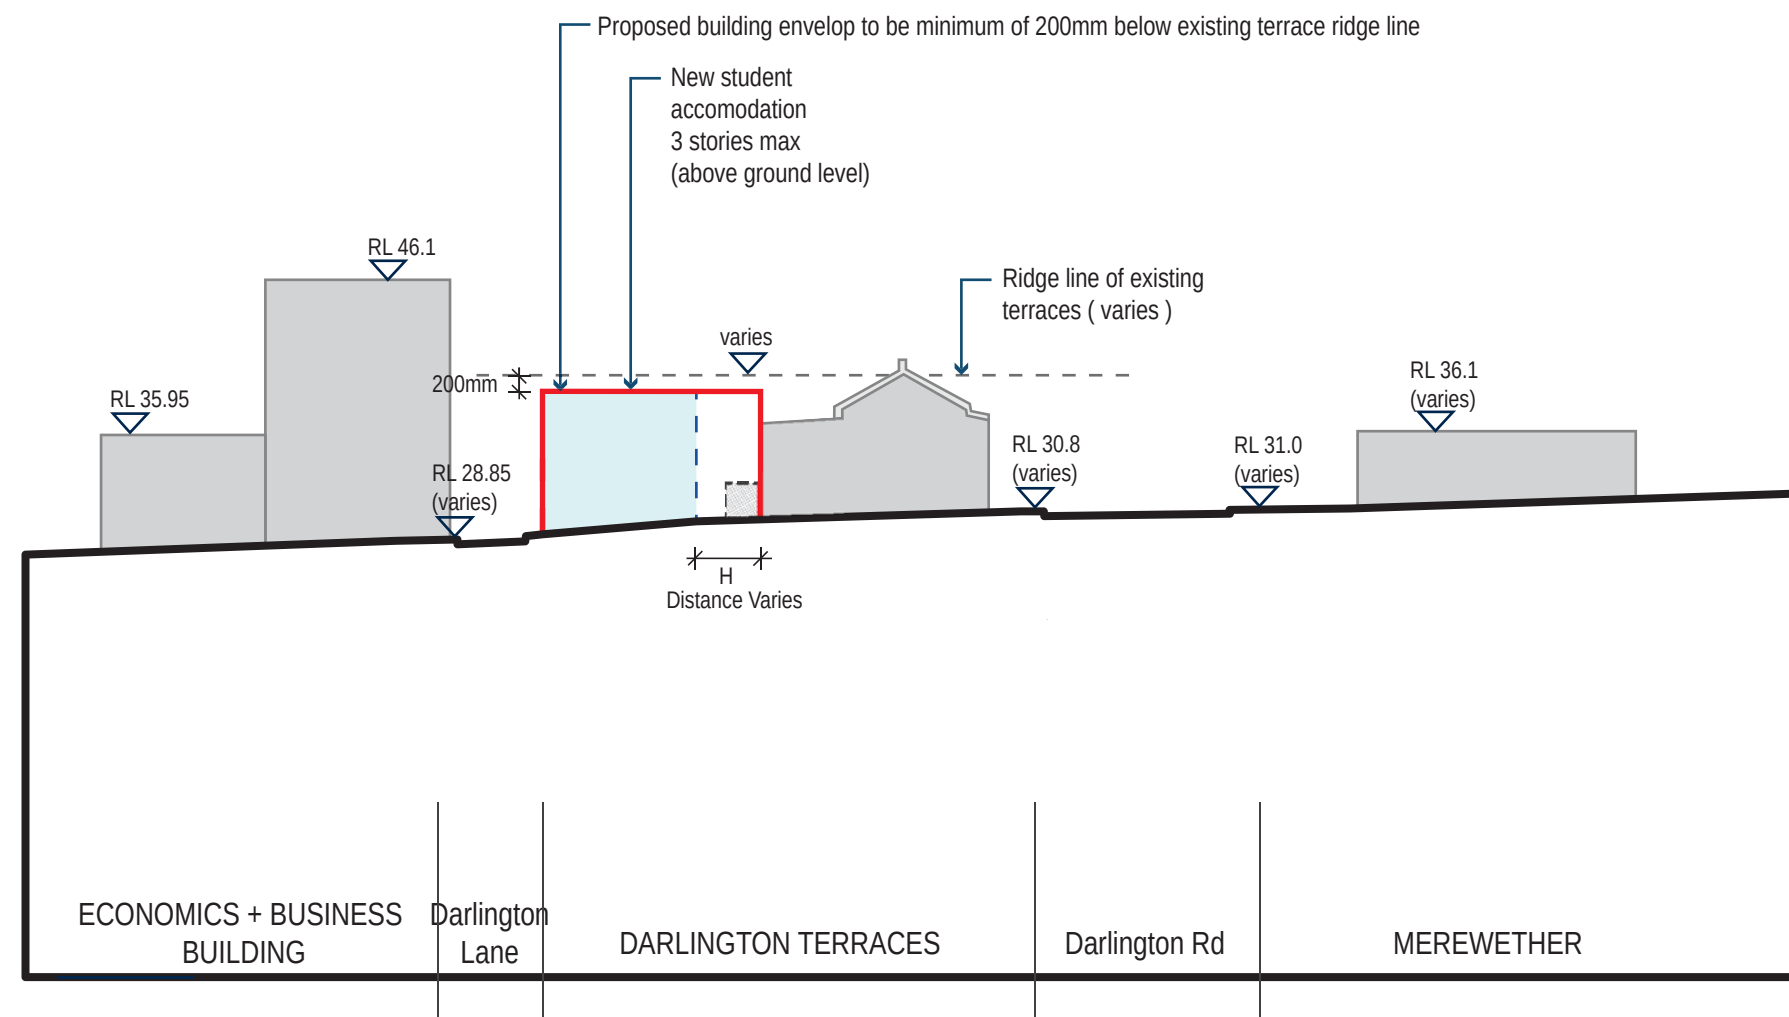


01 DARLINGTON TERRACES - ELEVATION FROM CODRINGTON STREET PROPOSED

LEGEND:


- Site
- Existing Building
- Indicative building forms subject to future DA
- Proposed Building Envelope
- Non Original Structure to be demolished

H = The proposed setback between old and new which is average 4m. Refer to Heritage Impact Statement Precinct A (2013) for details

NOTE:
ALL RL'S REFER TO 2013 UNIVERSITY OF SYDNEY 3D CAMPUS SURVEY OR CITY OF SYDNEYS 3D SURVEY

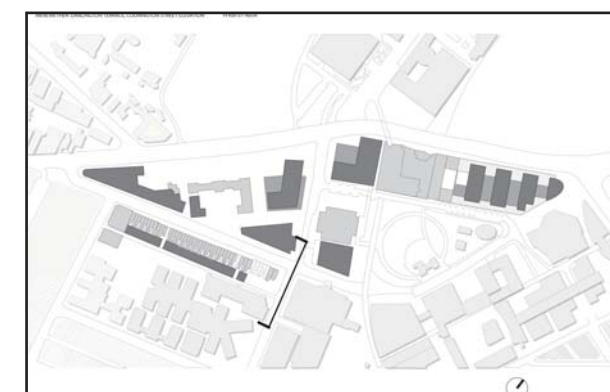

KEY PLAN

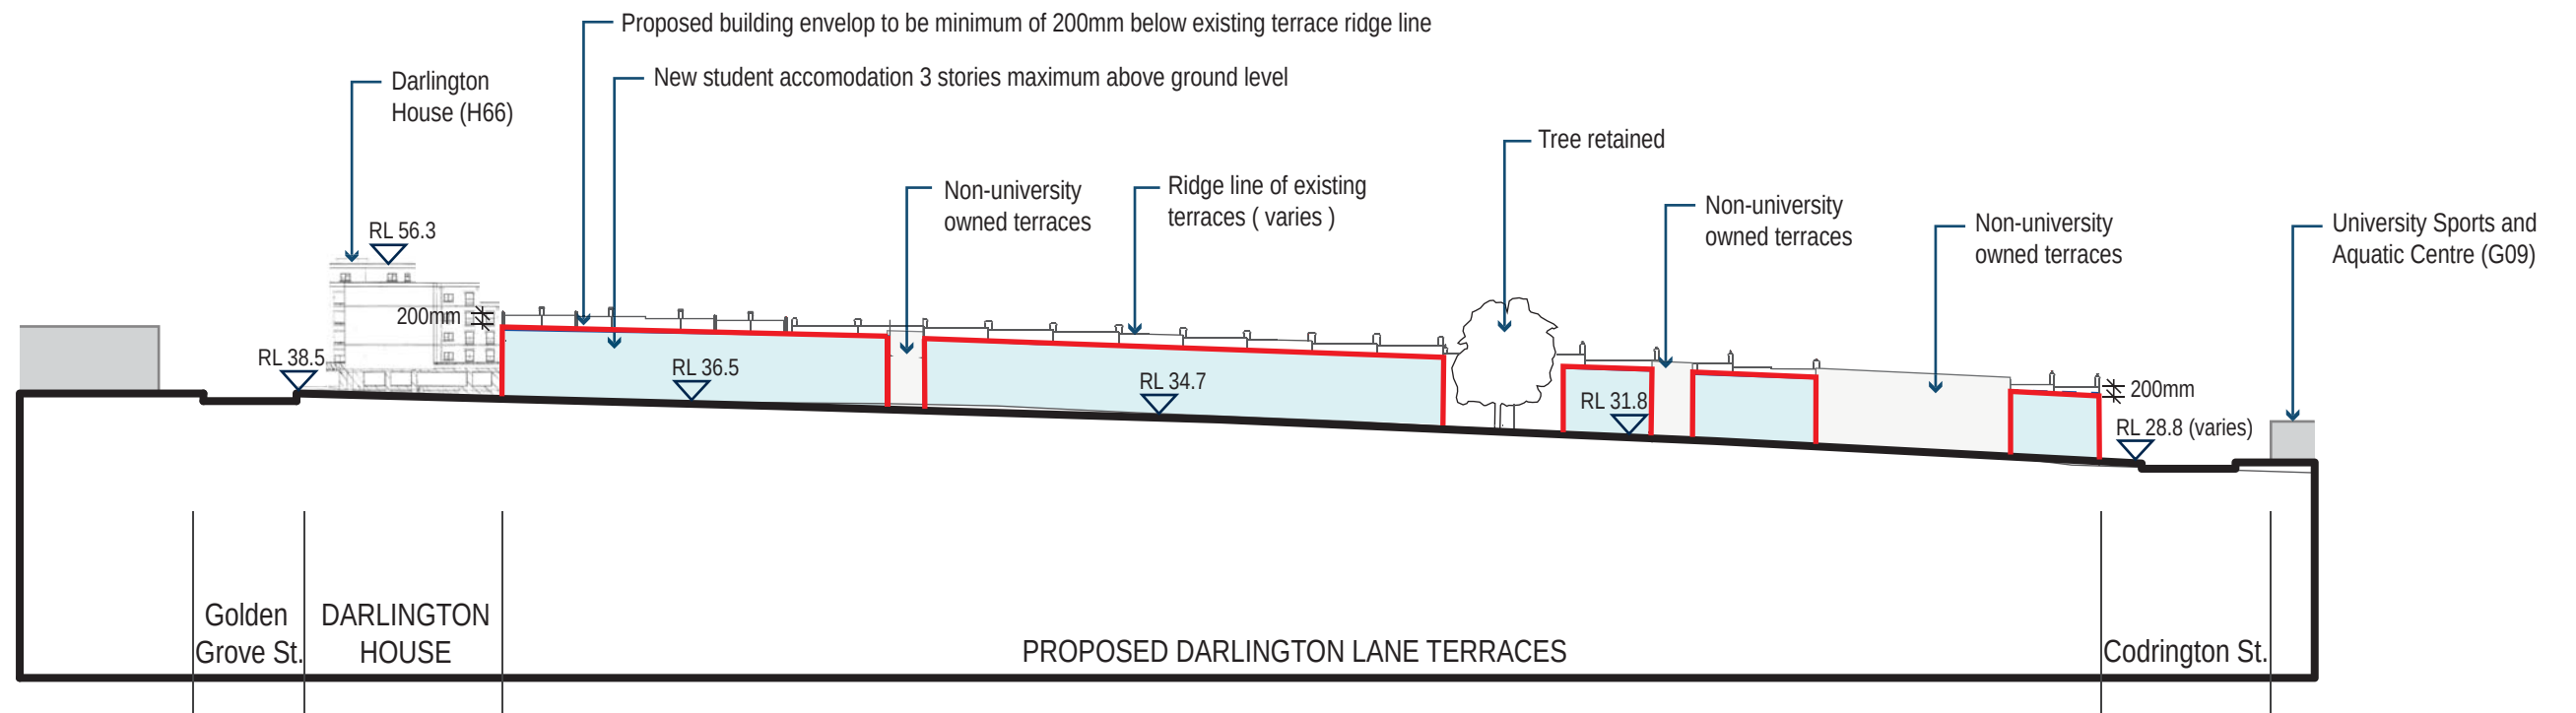


01 DARLINGTON TERRACES - DARLINGTON LANE ELEVATION PROPOSED

LEGEND:

-  Site
-  Existing Building
-  Indicative building forms subject to future DA
-  Proposed Building Envelope
-  Building Beyond

NOTE:
ALL RL'S REFER TO 2013 UNIVERSITY OF SYDNEY 3D CAMPUS SURVEY OR CITY OF SYDNEYS 3D SURVEY

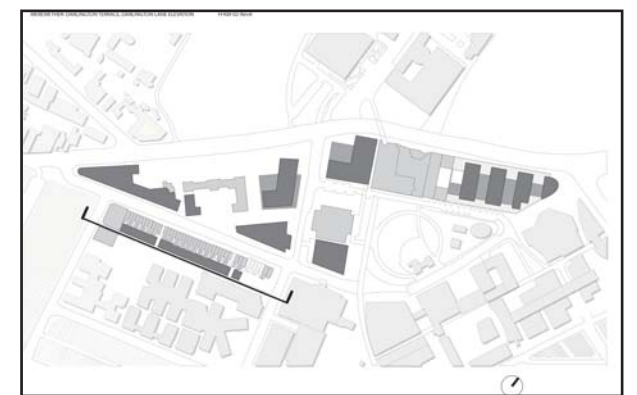


KEY PLAN



THE UNIVERSITY OF
SYDNEY
www.sydney.edu.au/facilities/


Project Name:
CAMPUS IMPROVEMENT PROGRAM

Drawing Title:
**DARLINGTON TERRACES
DARLINGTON LANE ELEVATION
PROPOSED**

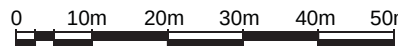Scale bar:

SCALE: 1 : 1000 @ A3

Drawing no:	SSD-H-13	Revision:
Date:	06-11-2014	B
Drawn by:	CIS	
Checked by:	JC	

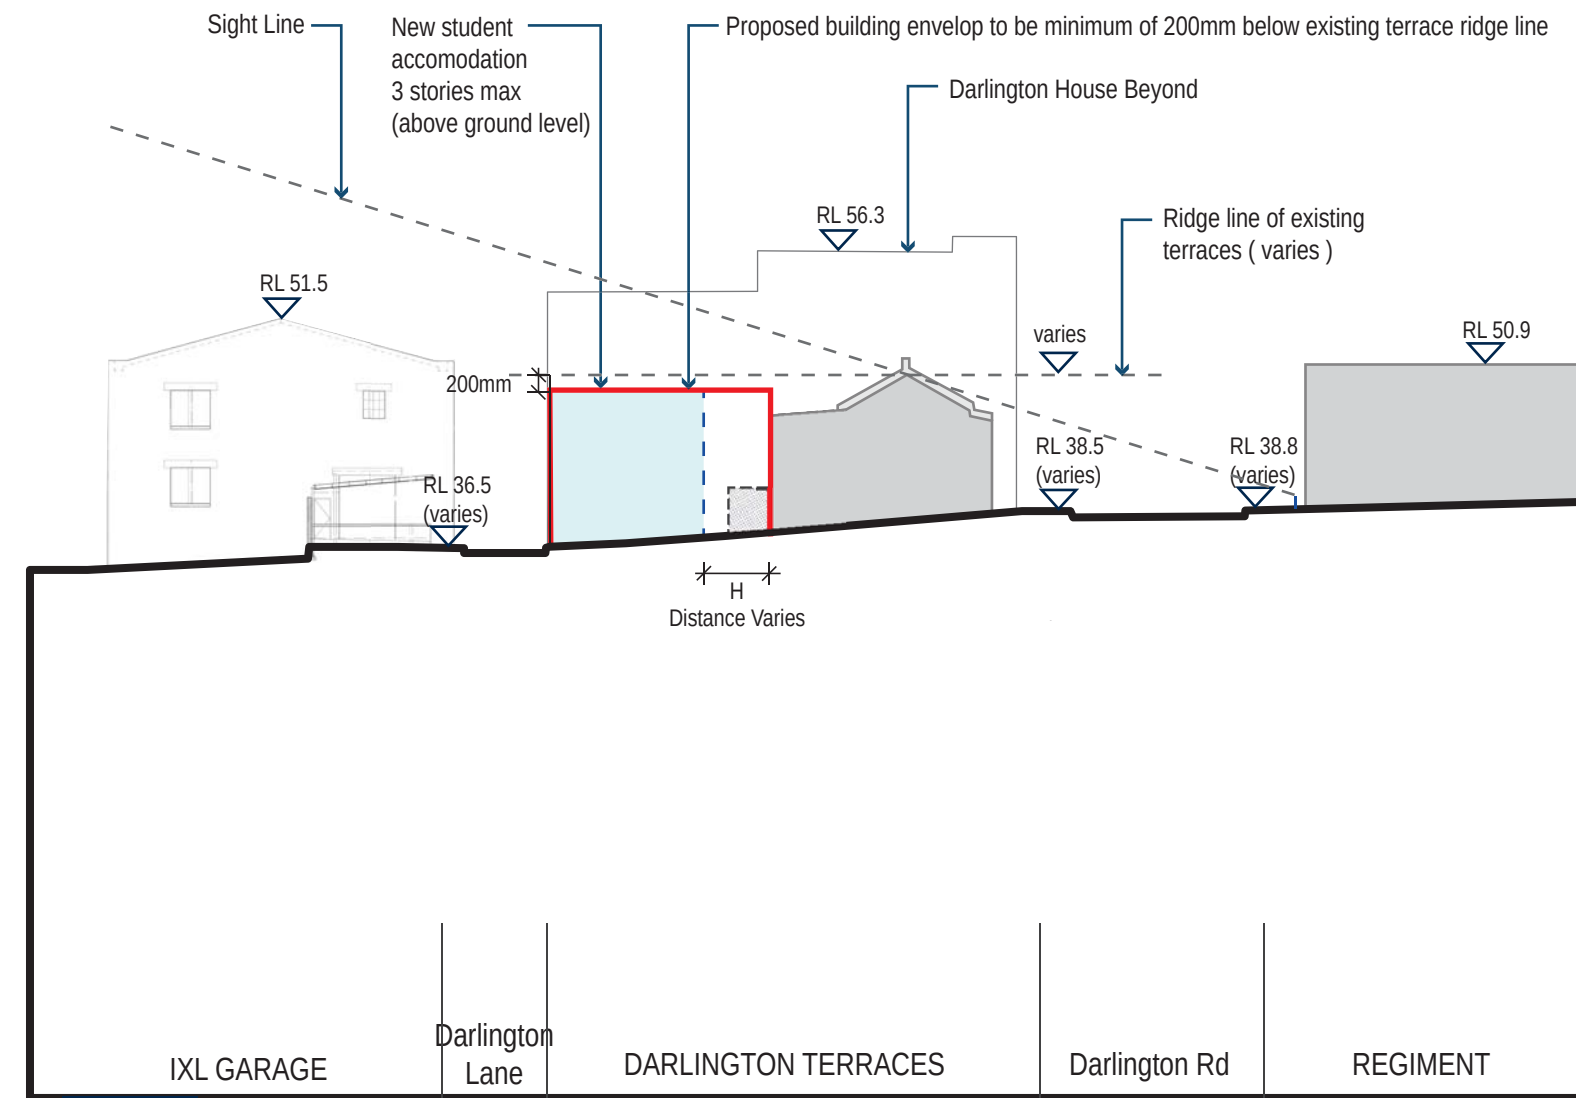




01 DARLINGTON TERRACES - SECTION PROPOSED

LEGEND:

	Site
	Existing Building
	Indicative building forms subject to future DA
	Proposed Building Envelope
	Building Beyond
	Non Original Structure TBD

H = The proposed setback between old and new which is average 4m. Refer to Heritage Impact Statement Precinct A (2013) for details

NOTE:
ALL RL'S REFER TO 2013 UNIVERSITY OF SYDNEY 3D CAMPUS SURVEY OR CITY OF SYDNEYS 3D SURVEY

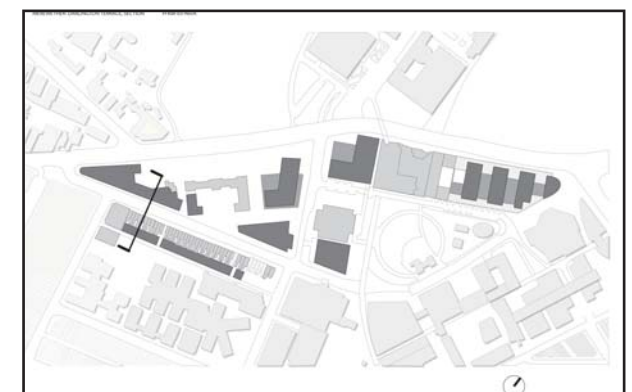

KEY PLAN



THE UNIVERSITY OF
SYDNEY
www.sydney.edu.au/facilities/

Project Name:
CAMPUS IMPROVEMENT PROGRAM

Drawing Title:
DARLINGTON SECTION PROPOSED

Scale bar:
0 5m 10m 15m 20m 25m
SCALE: 1 : 500 @ A3

Drawing no:	SSD-H-14
Date:	06-11-2014
Drawn by:	CIS
Checked by:	JC

Revision:
B



NORTH POINT