


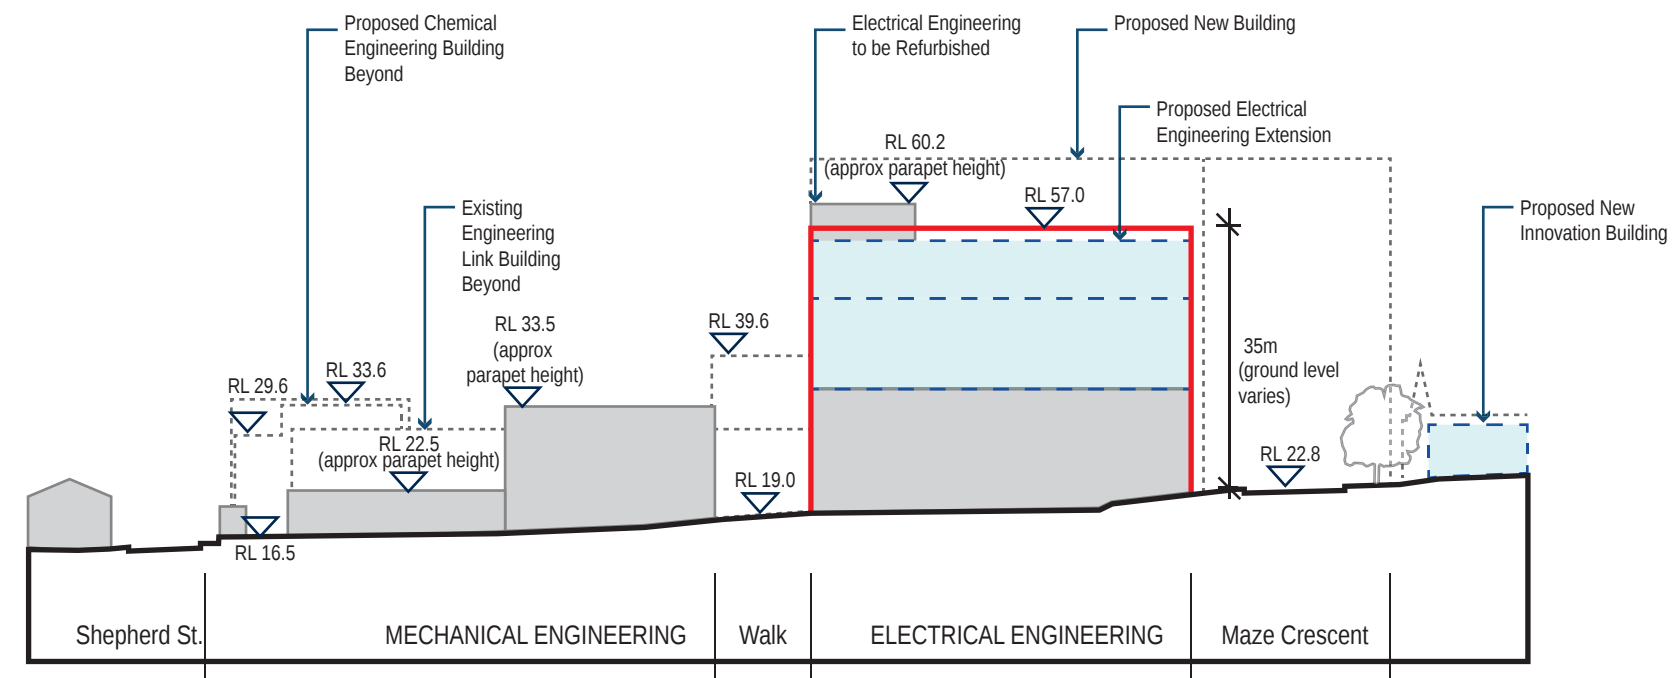


01 ENGINEERING - SECTION 1 PROPOSED


LEGEND:

- Site
- Existing Building
- Indicative building forms subject to future DA
- Proposed Building Envelope
- Building Beyond

NOTE:
ALL RL'S REFER TO 2013 UNIVERSITY OF SYDNEY 3D CAMPUS SURVEY OR CITY OF SYDNEYS 3D SURVEY

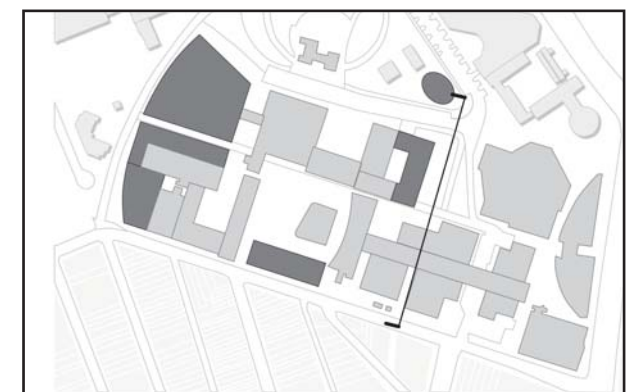

KEY PLAN

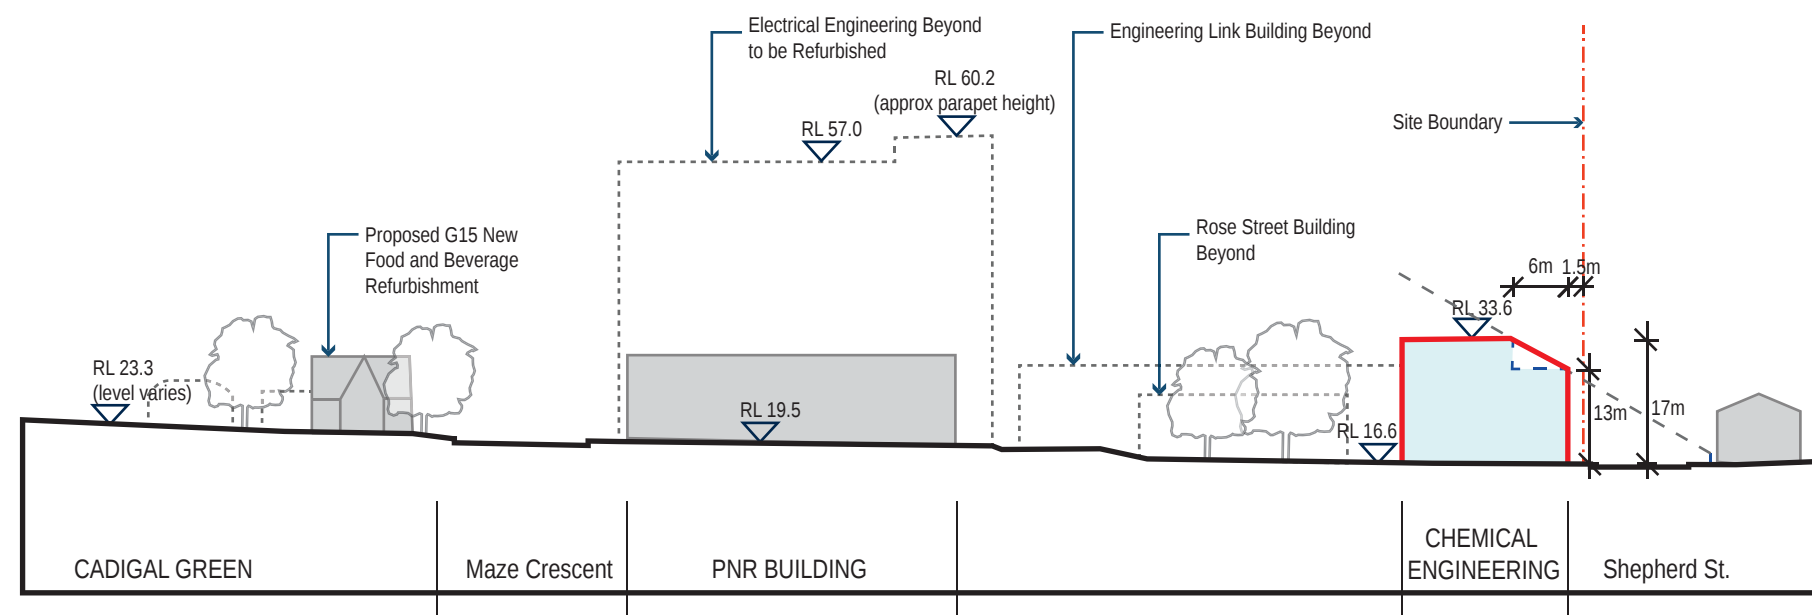


01 ENGINEERING - SECTION 2 PROPOSED


LEGEND:

- Site
- Existing Building
- Indicative building forms subject to future DA
- Proposed Building Envelope
- Building Beyond

NOTE:
ALL RL'S REFER TO 2013 UNIVERSITY OF SYDNEY 3D CAMPUS SURVEY OR CITY OF SYDNEYS 3D SURVEY

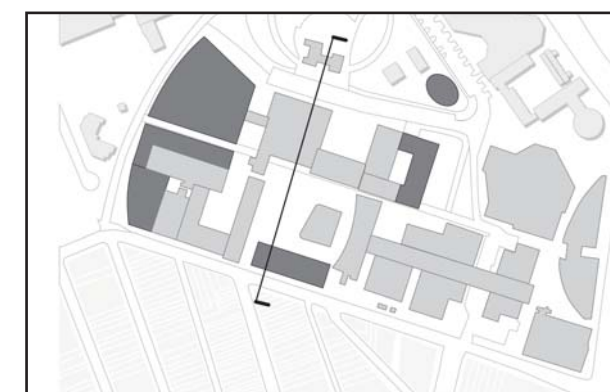

KEY PLAN

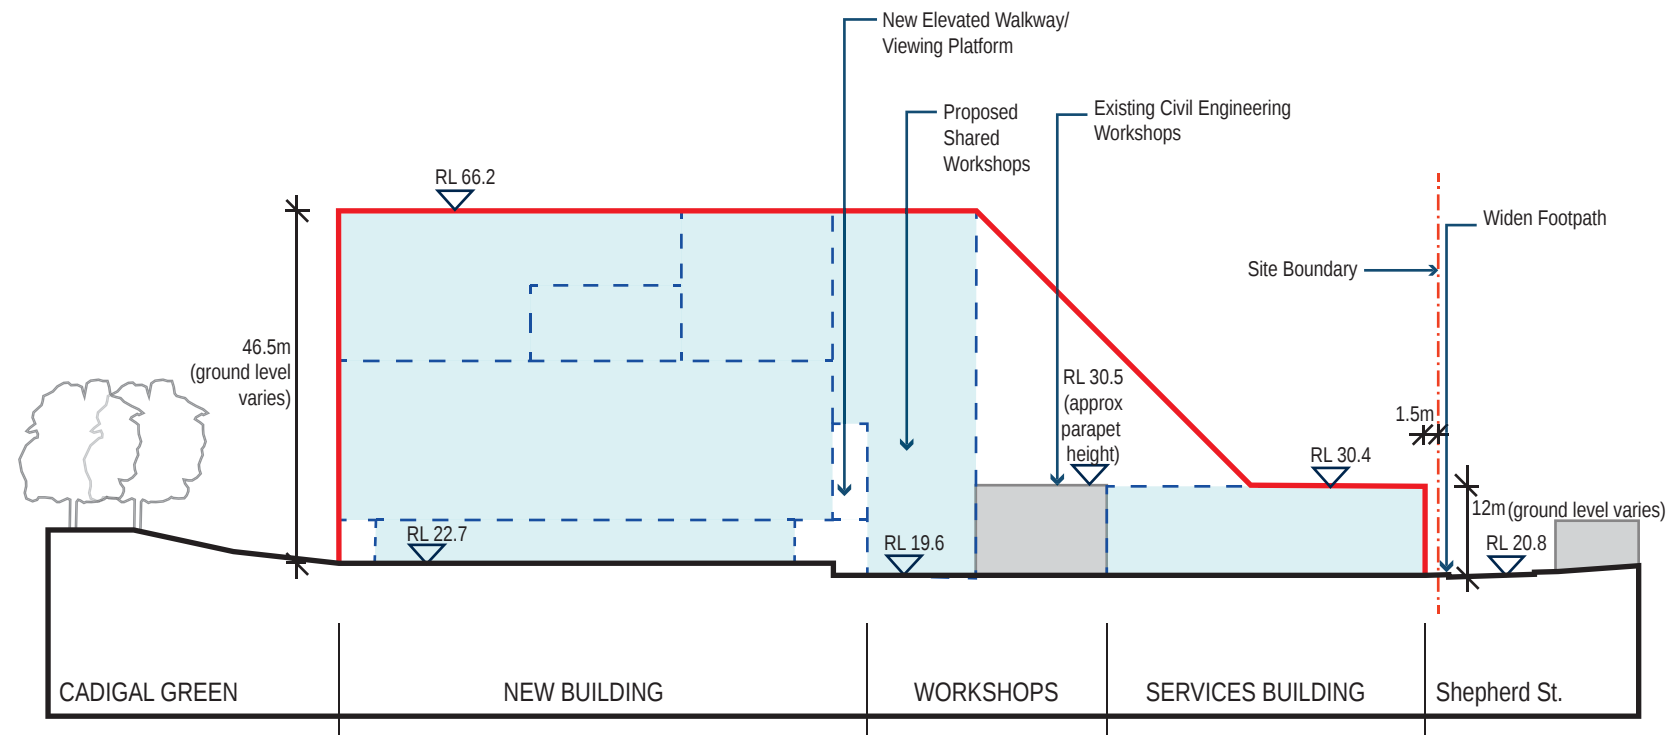


01 ENGINEERING - SECTION 3 PROPOSED

LEGEND:

-  Site
-  Existing Building
-  Indicative building forms subject to future DA
-  Proposed Building Envelope

NOTE:
ALL RL'S REFER TO 2013 UNIVERSITY
OF SYDNEY 3D CAMPUS SURVEY OR
CITY OF SYDNEYS 3D SURVEY

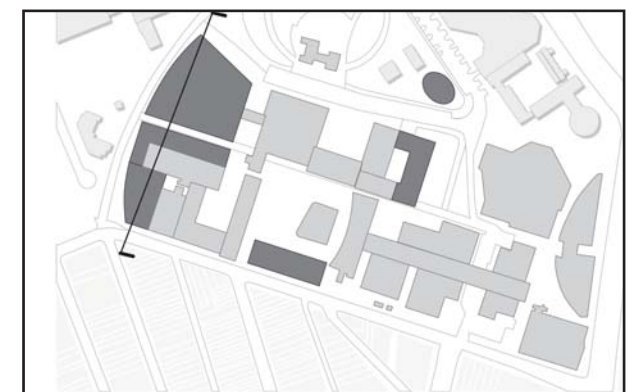

KEY PLAN




THE UNIVERSITY OF
SYDNEY
www.sydney.edu.au/facilities/

Project Name:
CAMPUS IMPROVEMENT PROGRAM


Drawing Title:
**ENGINEERING SECTION 3
PROPOSED**


Scale bar:

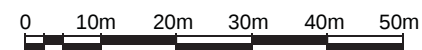

SCALE: 1 : 1000 @ A3

Drawing no:	SSD-D-16	Revision:	
Date:	29-11-2013		
Drawn by:	CIS		
Checked by:	JC		

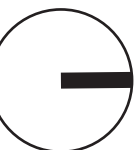

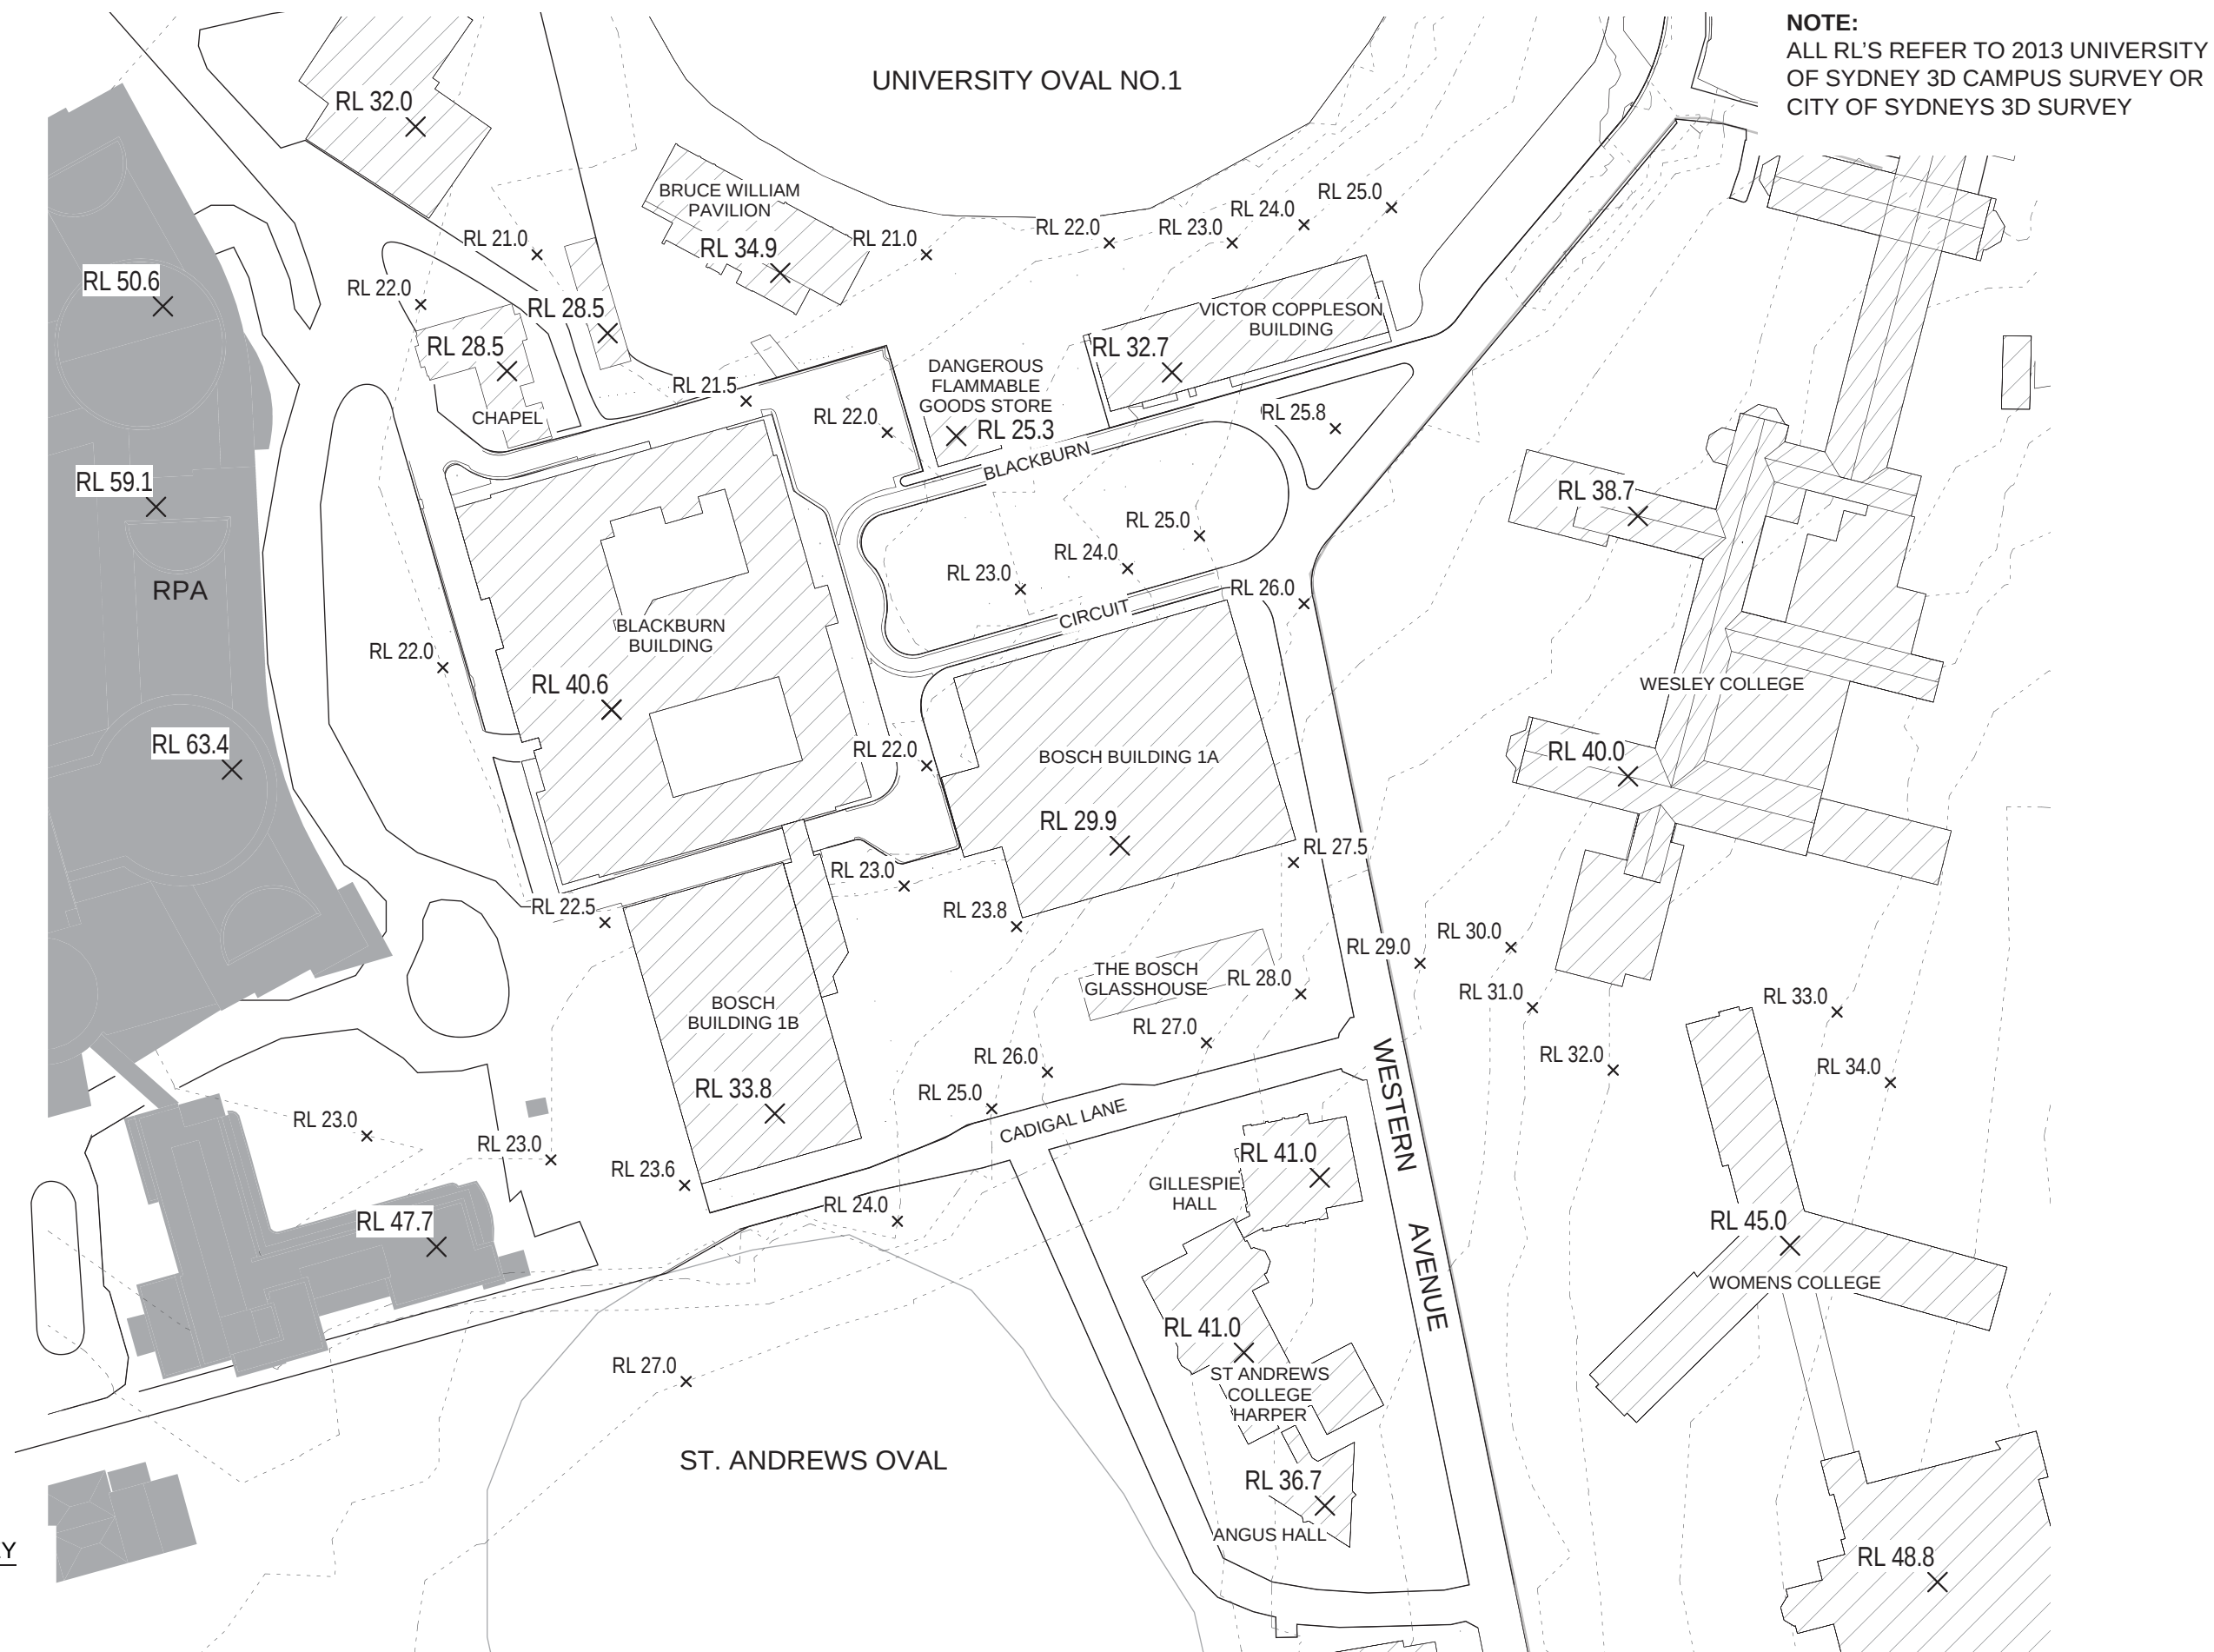

01 HEALTH SITE SURVEY




THE UNIVERSITY OF
SYDNEY
www.sydney.edu.au/facilities/


Project Name:
CAMPUS IMPROVEMENT PROGRAM

Drawing Title:
HEALTH - SITE SURVEY

Scale bar:
0 10m 20m 30m 40m 50m
SCALE: 1 : 1000 @ A3

Drawing no:	SSD-E-01	Revision:
Date:	29-11-2013	
Drawn by:	CIS	
Checked by:	JC	

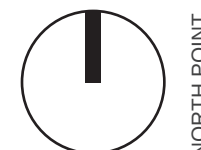

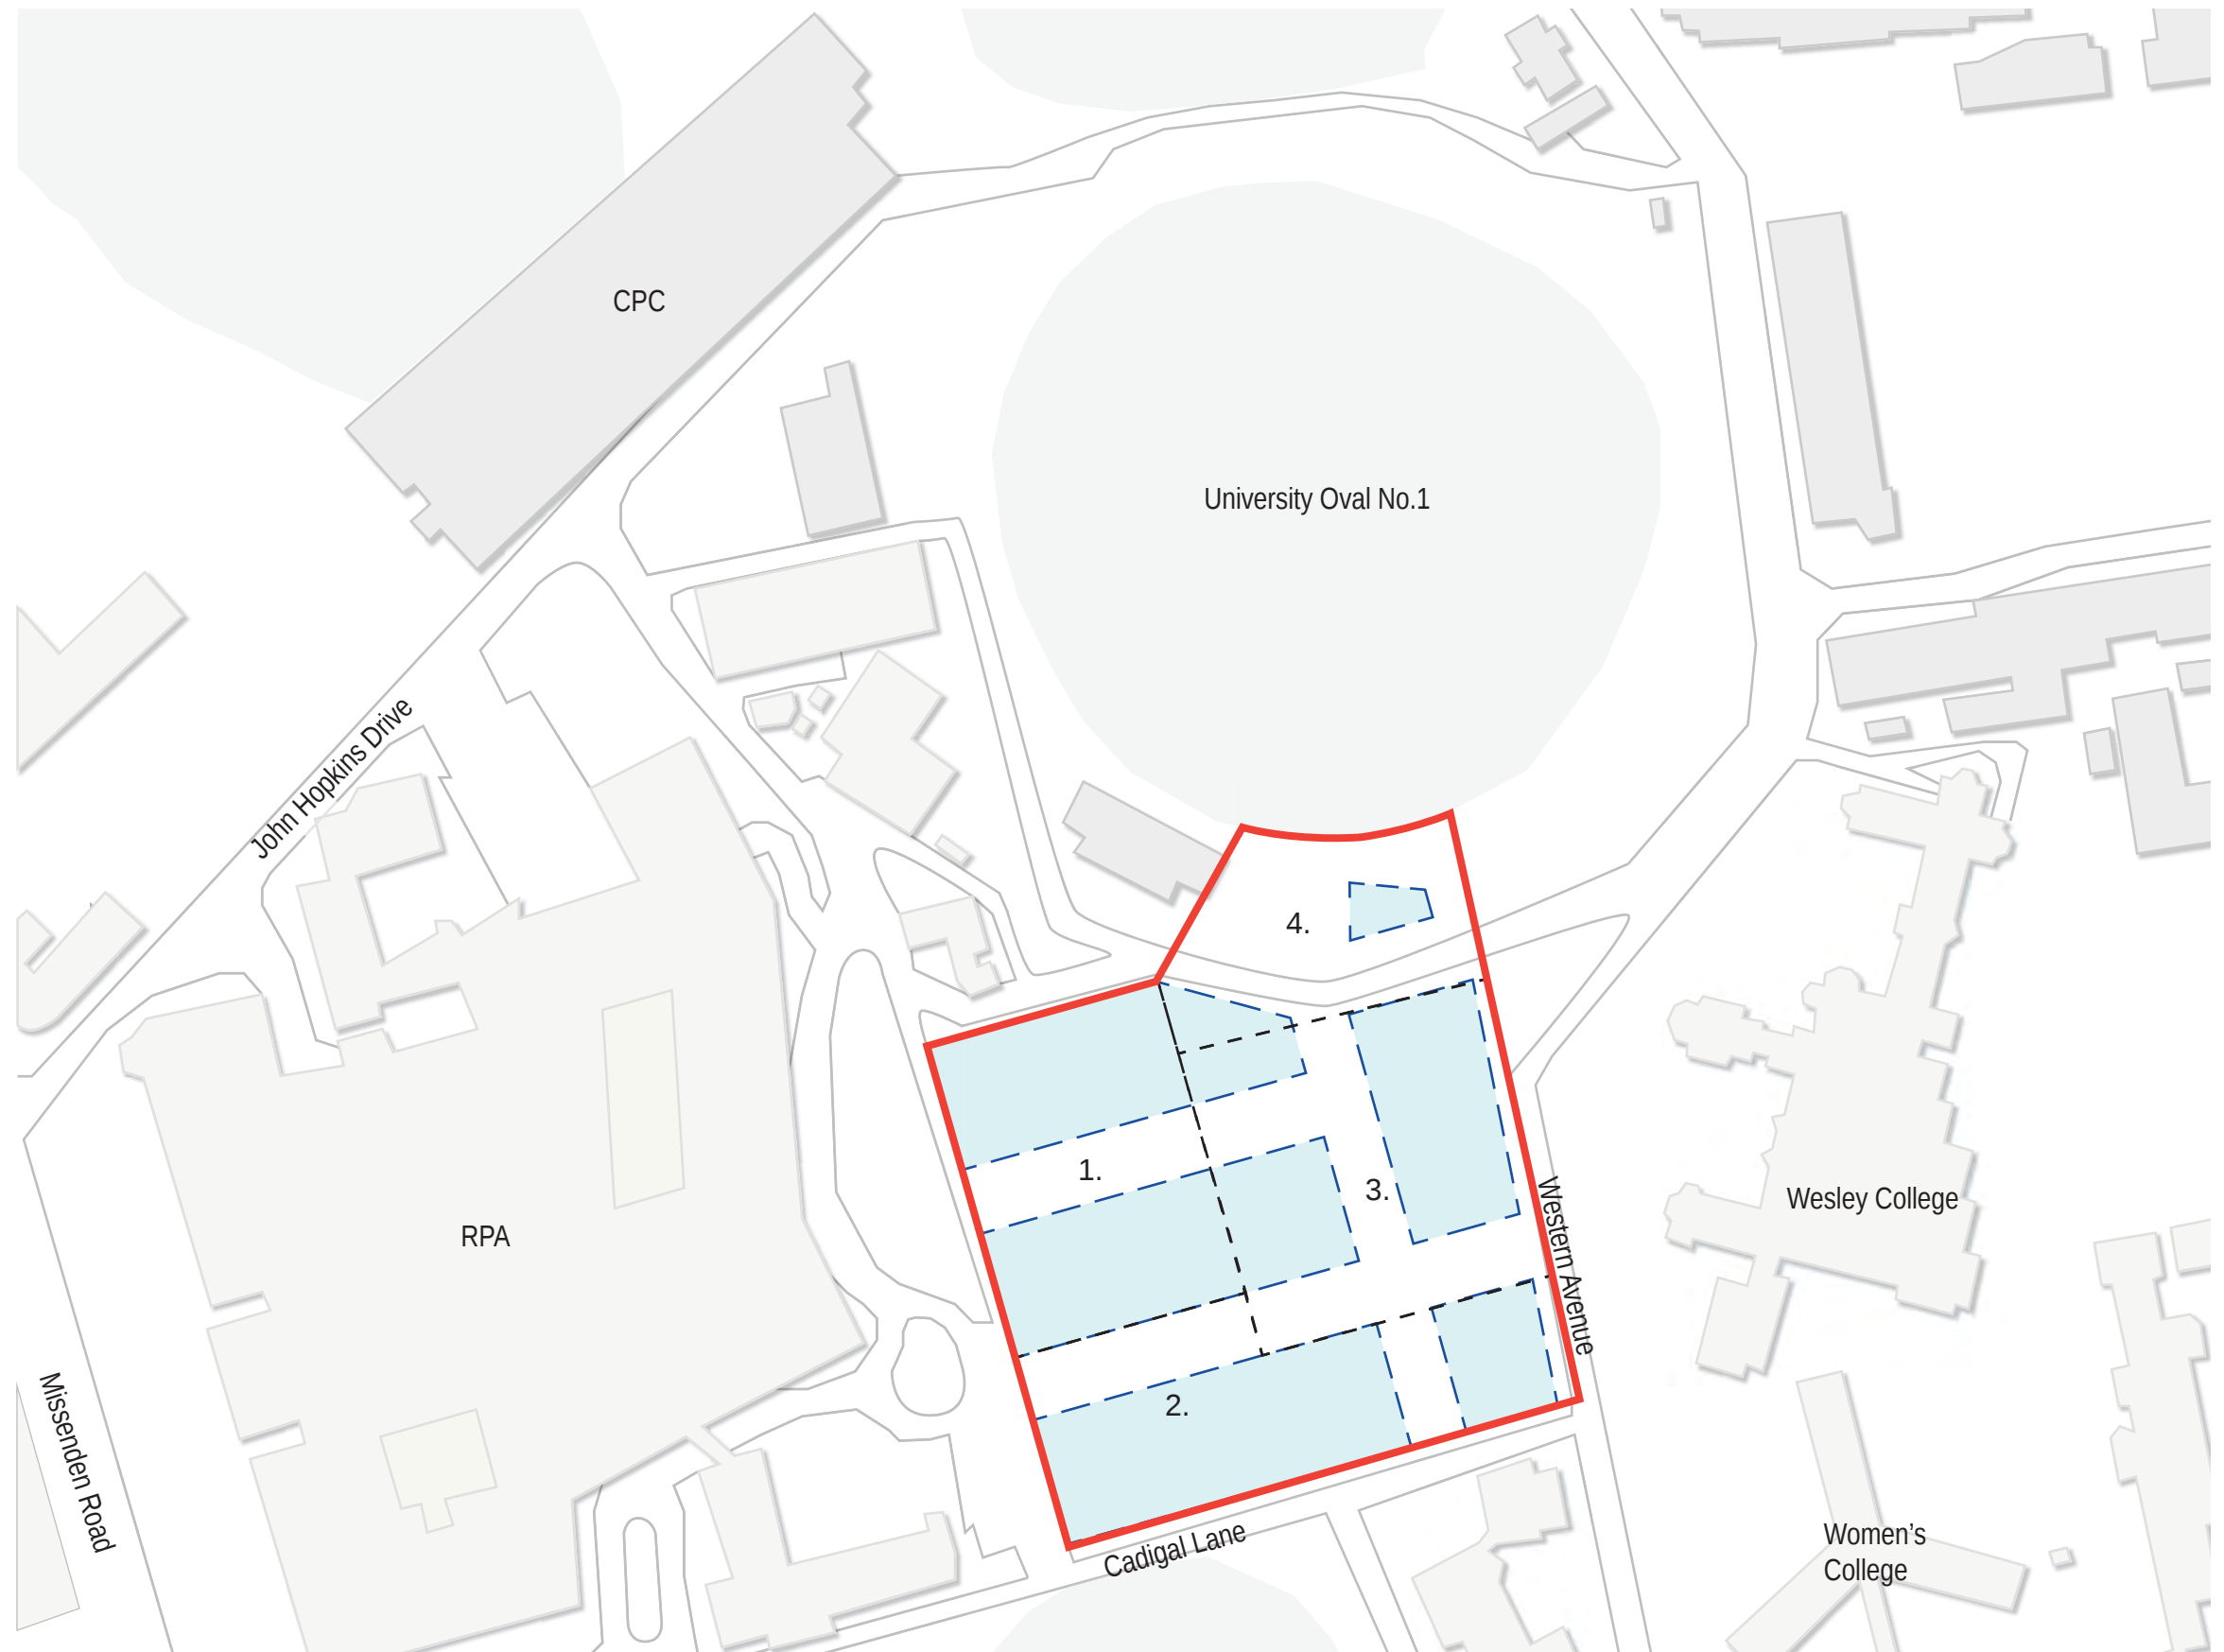


LEGEND:

Proposed Building Envelope

Indicative building forms subject to future DA

01
-

HEALTH - PROPOSED ENVELOPE PLAN

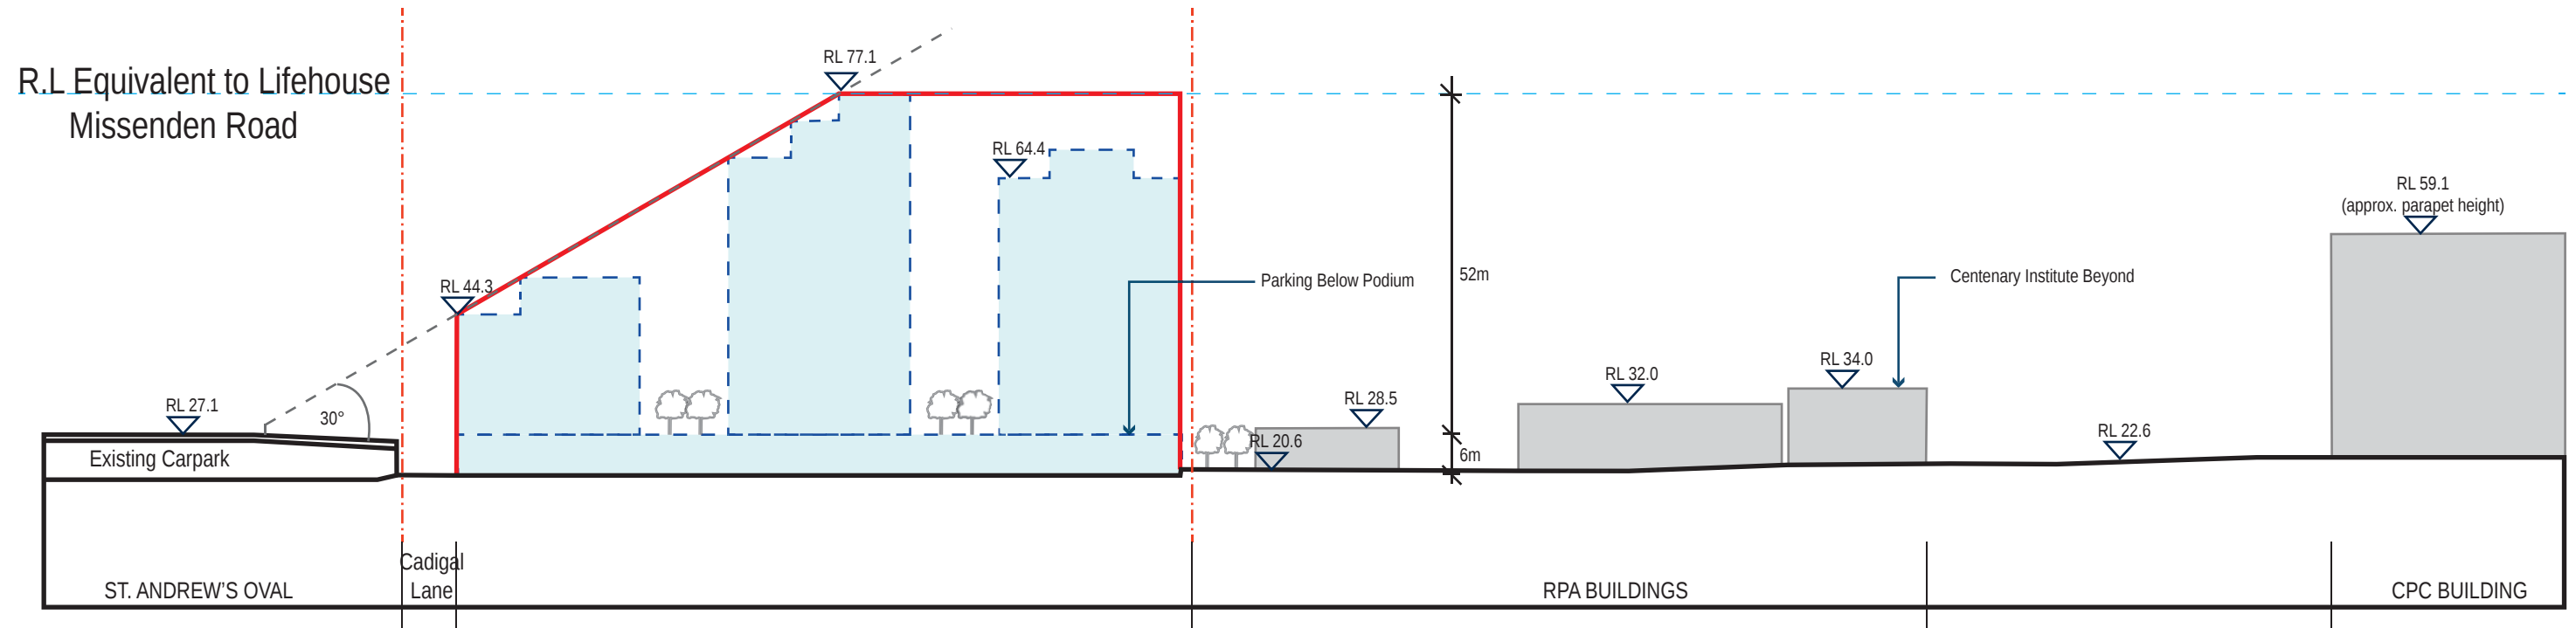


01 HEALTH - SECTION 1 PROPOSED
-

LEGEND:

- Site
- Existing Building
- Indicative building forms subject to future DA
- Proposed Building Envelope
- University Campus Boundary

NOTE:
ALL RL'S REFER TO 2013 UNIVERSITY
OF SYDNEY 3D CAMPUS SURVEY OR
CITY OF SYDNEYS 3D SURVEY

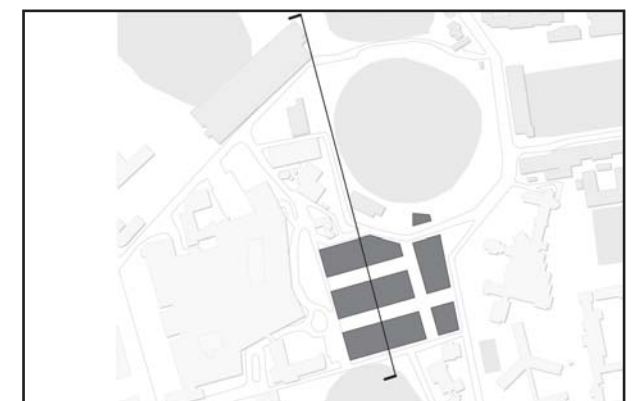

KEY PLAN




THE UNIVERSITY OF
SYDNEY
www.sydney.edu.au/facilities/

Project Name:
CAMPUS IMPROVEMENT PROGRAM

Drawing Title:
HEALTH SECTION 1 PROPOSED

Scale bar:

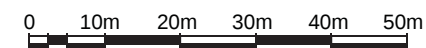


SCALE: 1 : 1000 @ A3

Drawing no:	SSD-E-12
Date:	29-11-2013
Drawn by:	CIS
Checked by:	JC

Revision:
-



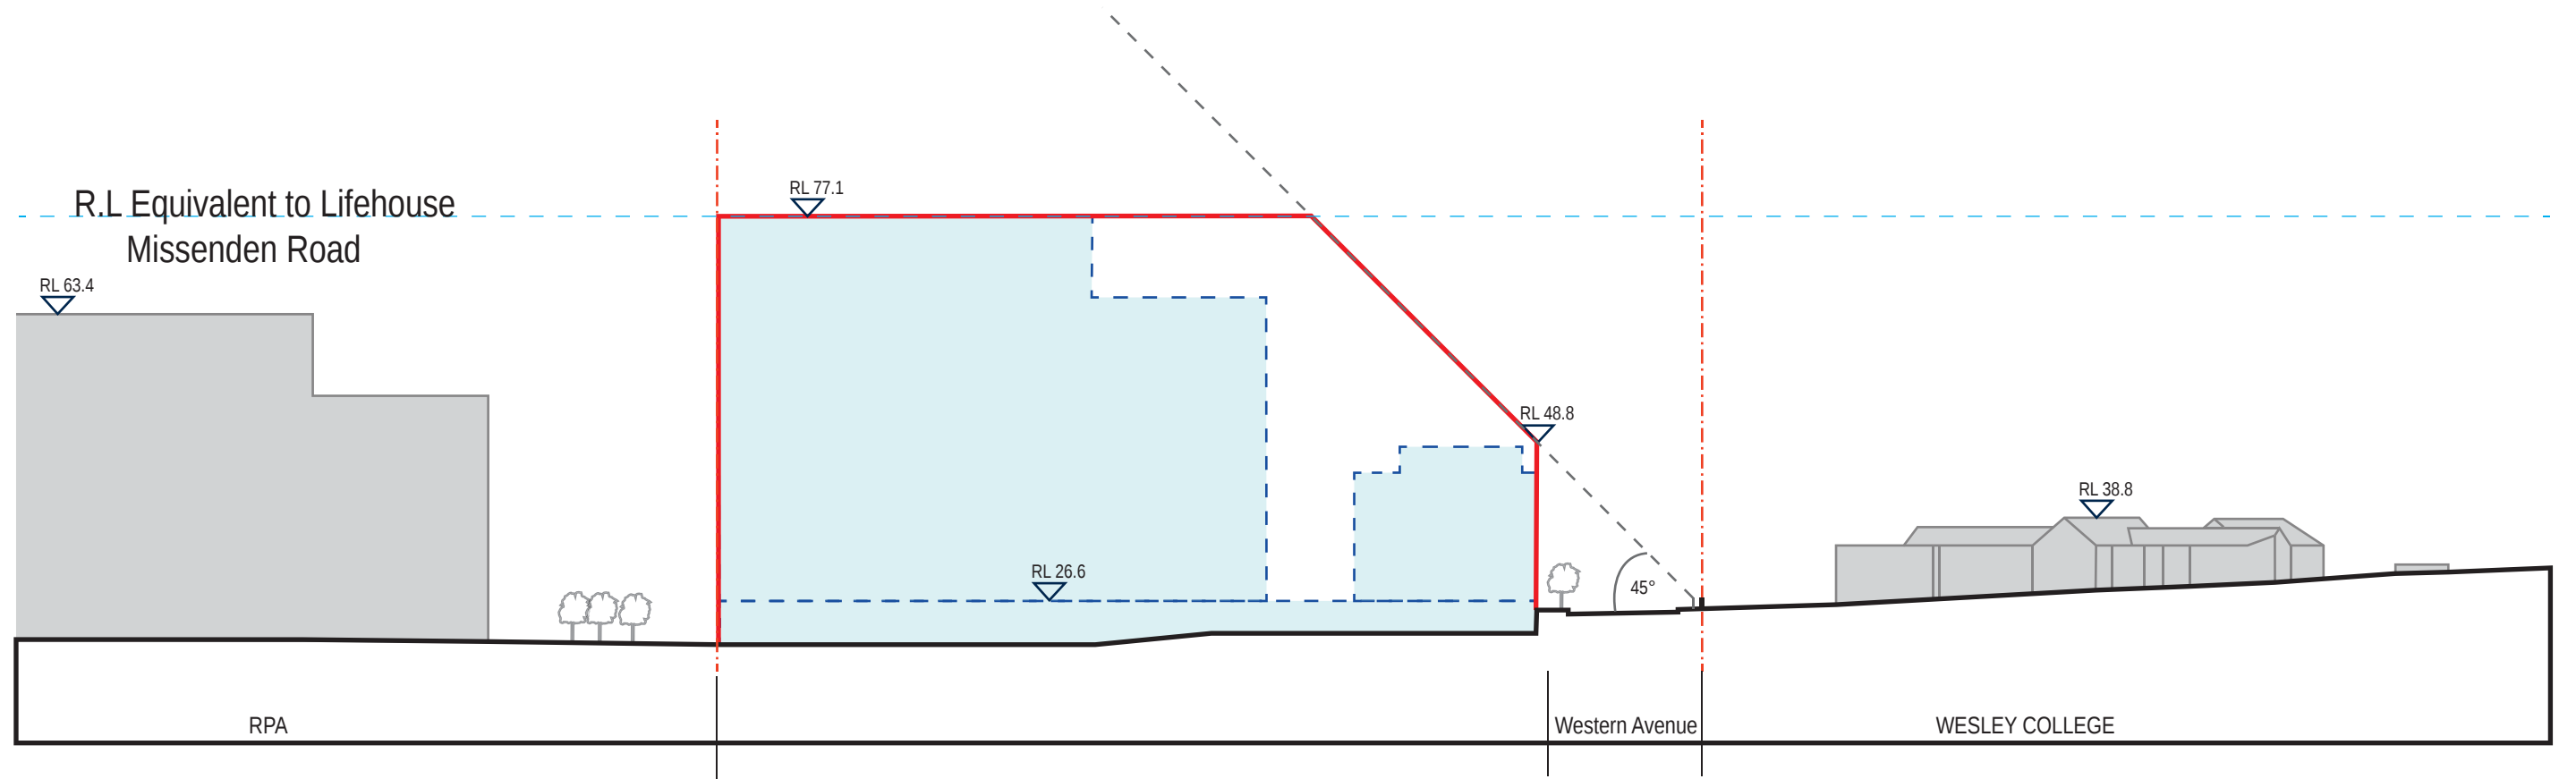


01 HEALTH - SECTION 2 PROPOSED
-


LEGEND:

-  Site
-  Existing Building
-  Indicative building forms subject to future DA
-  Proposed Building Envelope
-  University Campus Boundary

NOTE:
ALL RL'S REFER TO 2013 UNIVERSITY
OF SYDNEY 3D CAMPUS SURVEY OR
CITY OF SYDNEYS 3D SURVEY

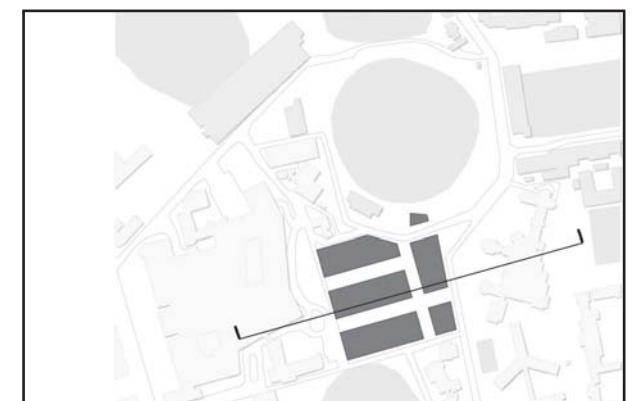

KEY PLAN

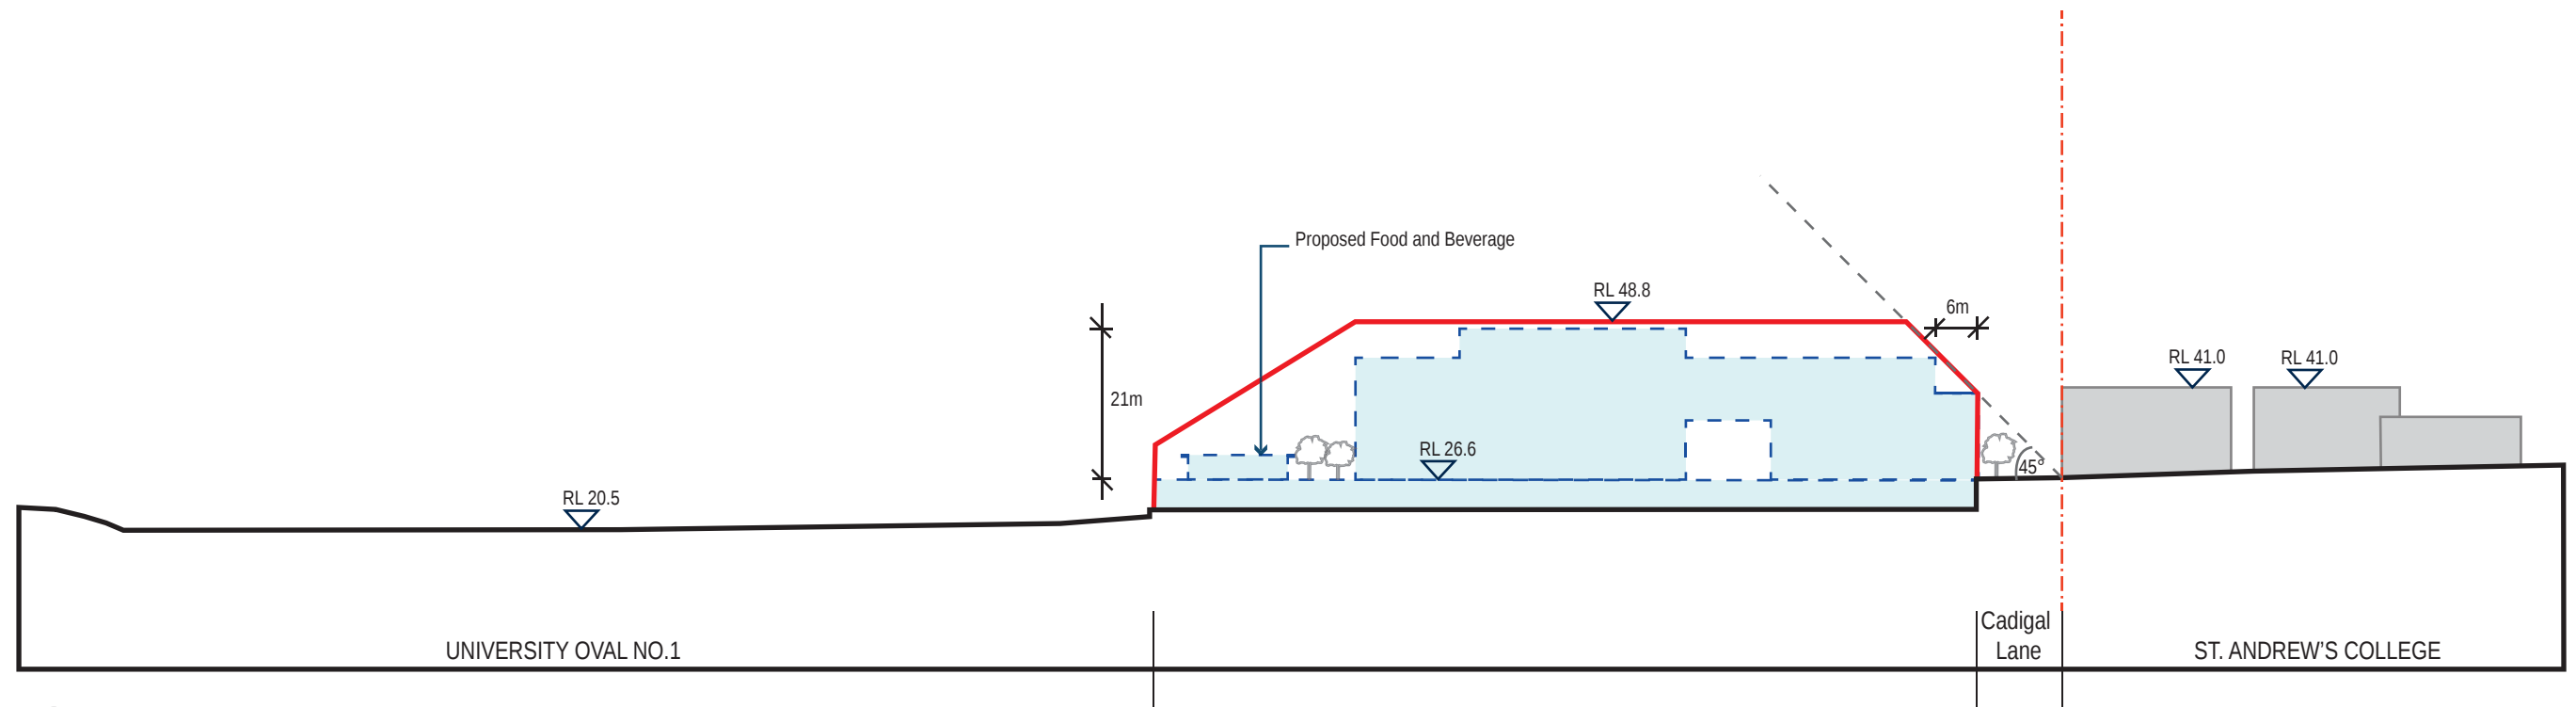


01 HEALTH - SECTION 3 PROPOSED


LEGEND:

- Site
- Existing Building
- Indicative building forms subject to future DA
- Proposed Building Envelope
- University Campus Boundary

NOTE:
ALL RL'S REFER TO 2013 UNIVERSITY OF SYDNEY 3D CAMPUS SURVEY OR CITY OF SYDNEYS 3D SURVEY

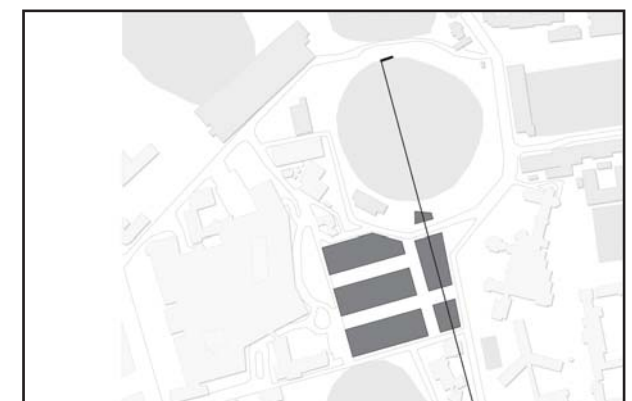

KEY PLAN

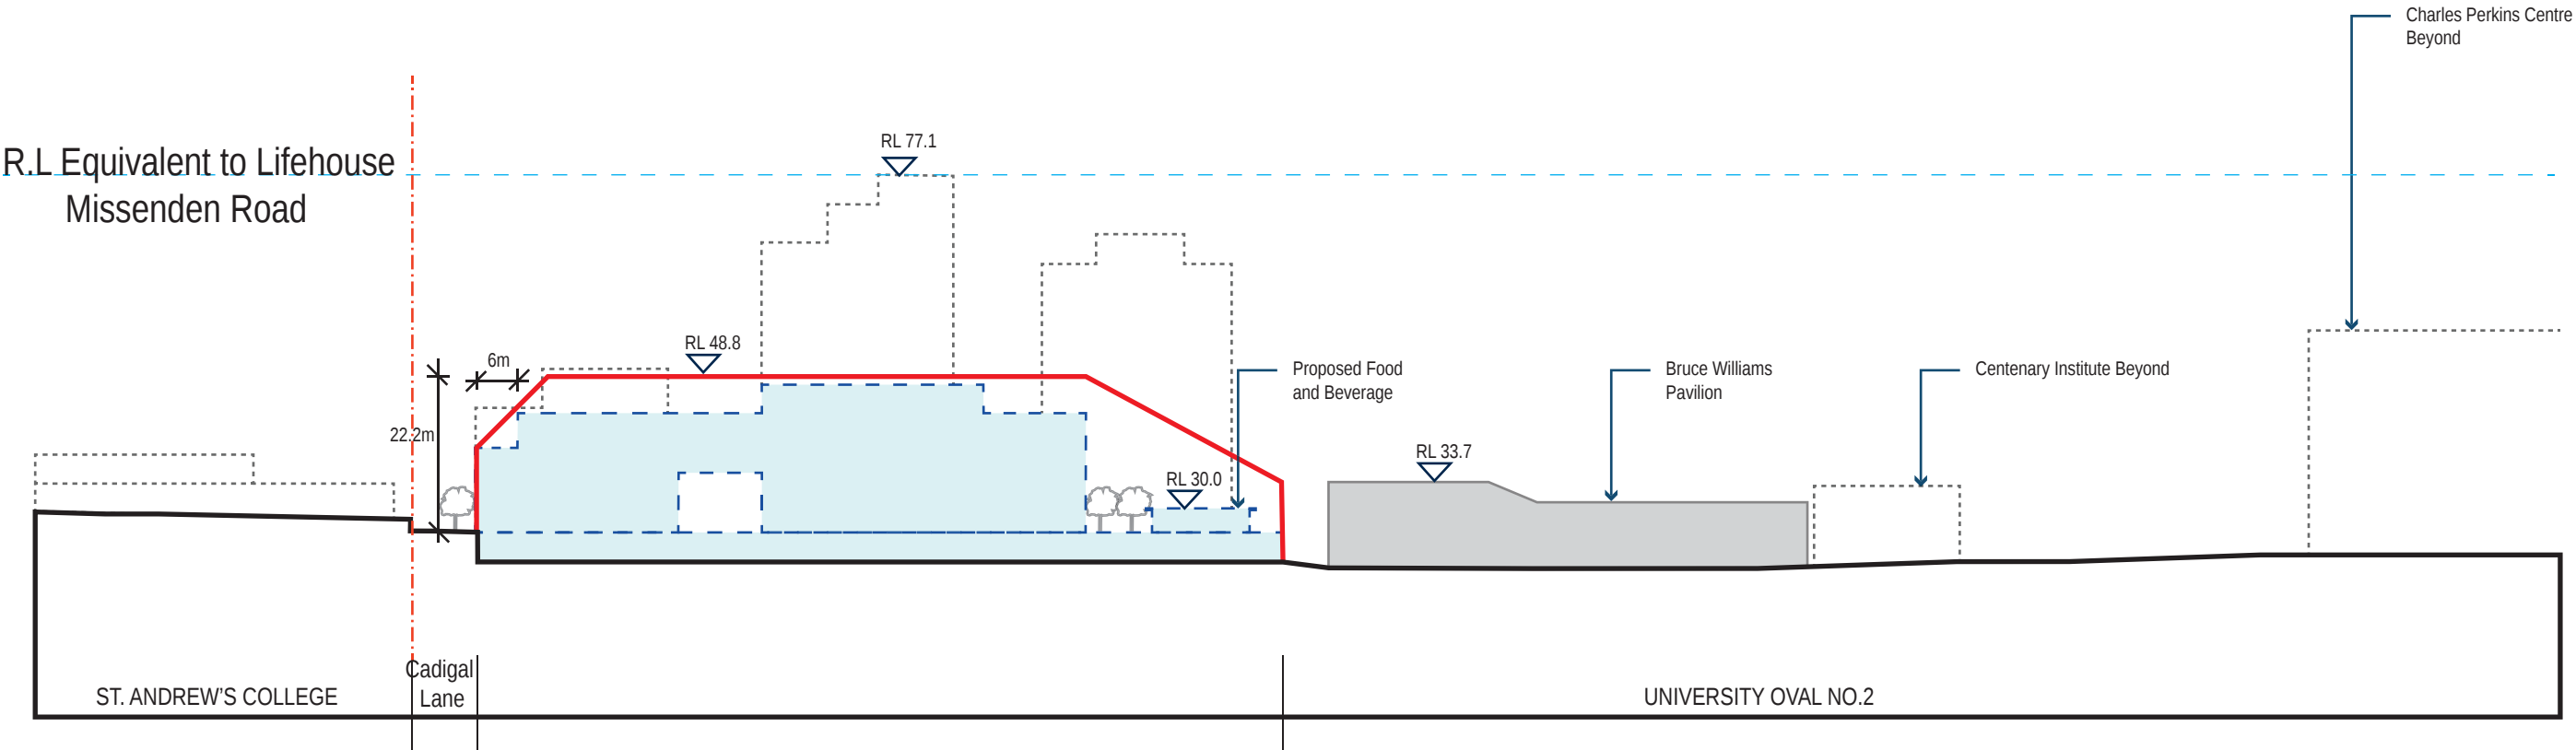


01 HEALTH - SECTION 4 PROPOSED

LEGEND:


- Site
- Existing Building
- Indicative building forms subject to future DA
- Proposed Building Envelope
- Building Beyond
- University Campus Boundary

NOTE:
ALL RL'S REFER TO 2013 UNIVERSITY
OF SYDNEY 3D CAMPUS SURVEY OR
CITY OF SYDNEYS 3D SURVEY

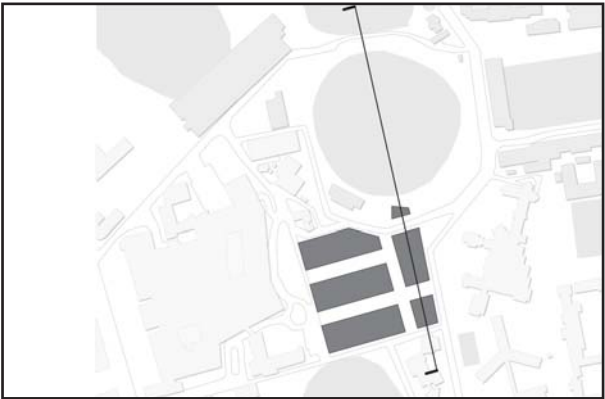

KEY PLAN

NOTE:
ALL RL'S REFER TO 2013 UNIVERSITY
OF SYDNEY 3D CAMPUS SURVEY OR
CITY OF SYDNEYS 3D SURVEY

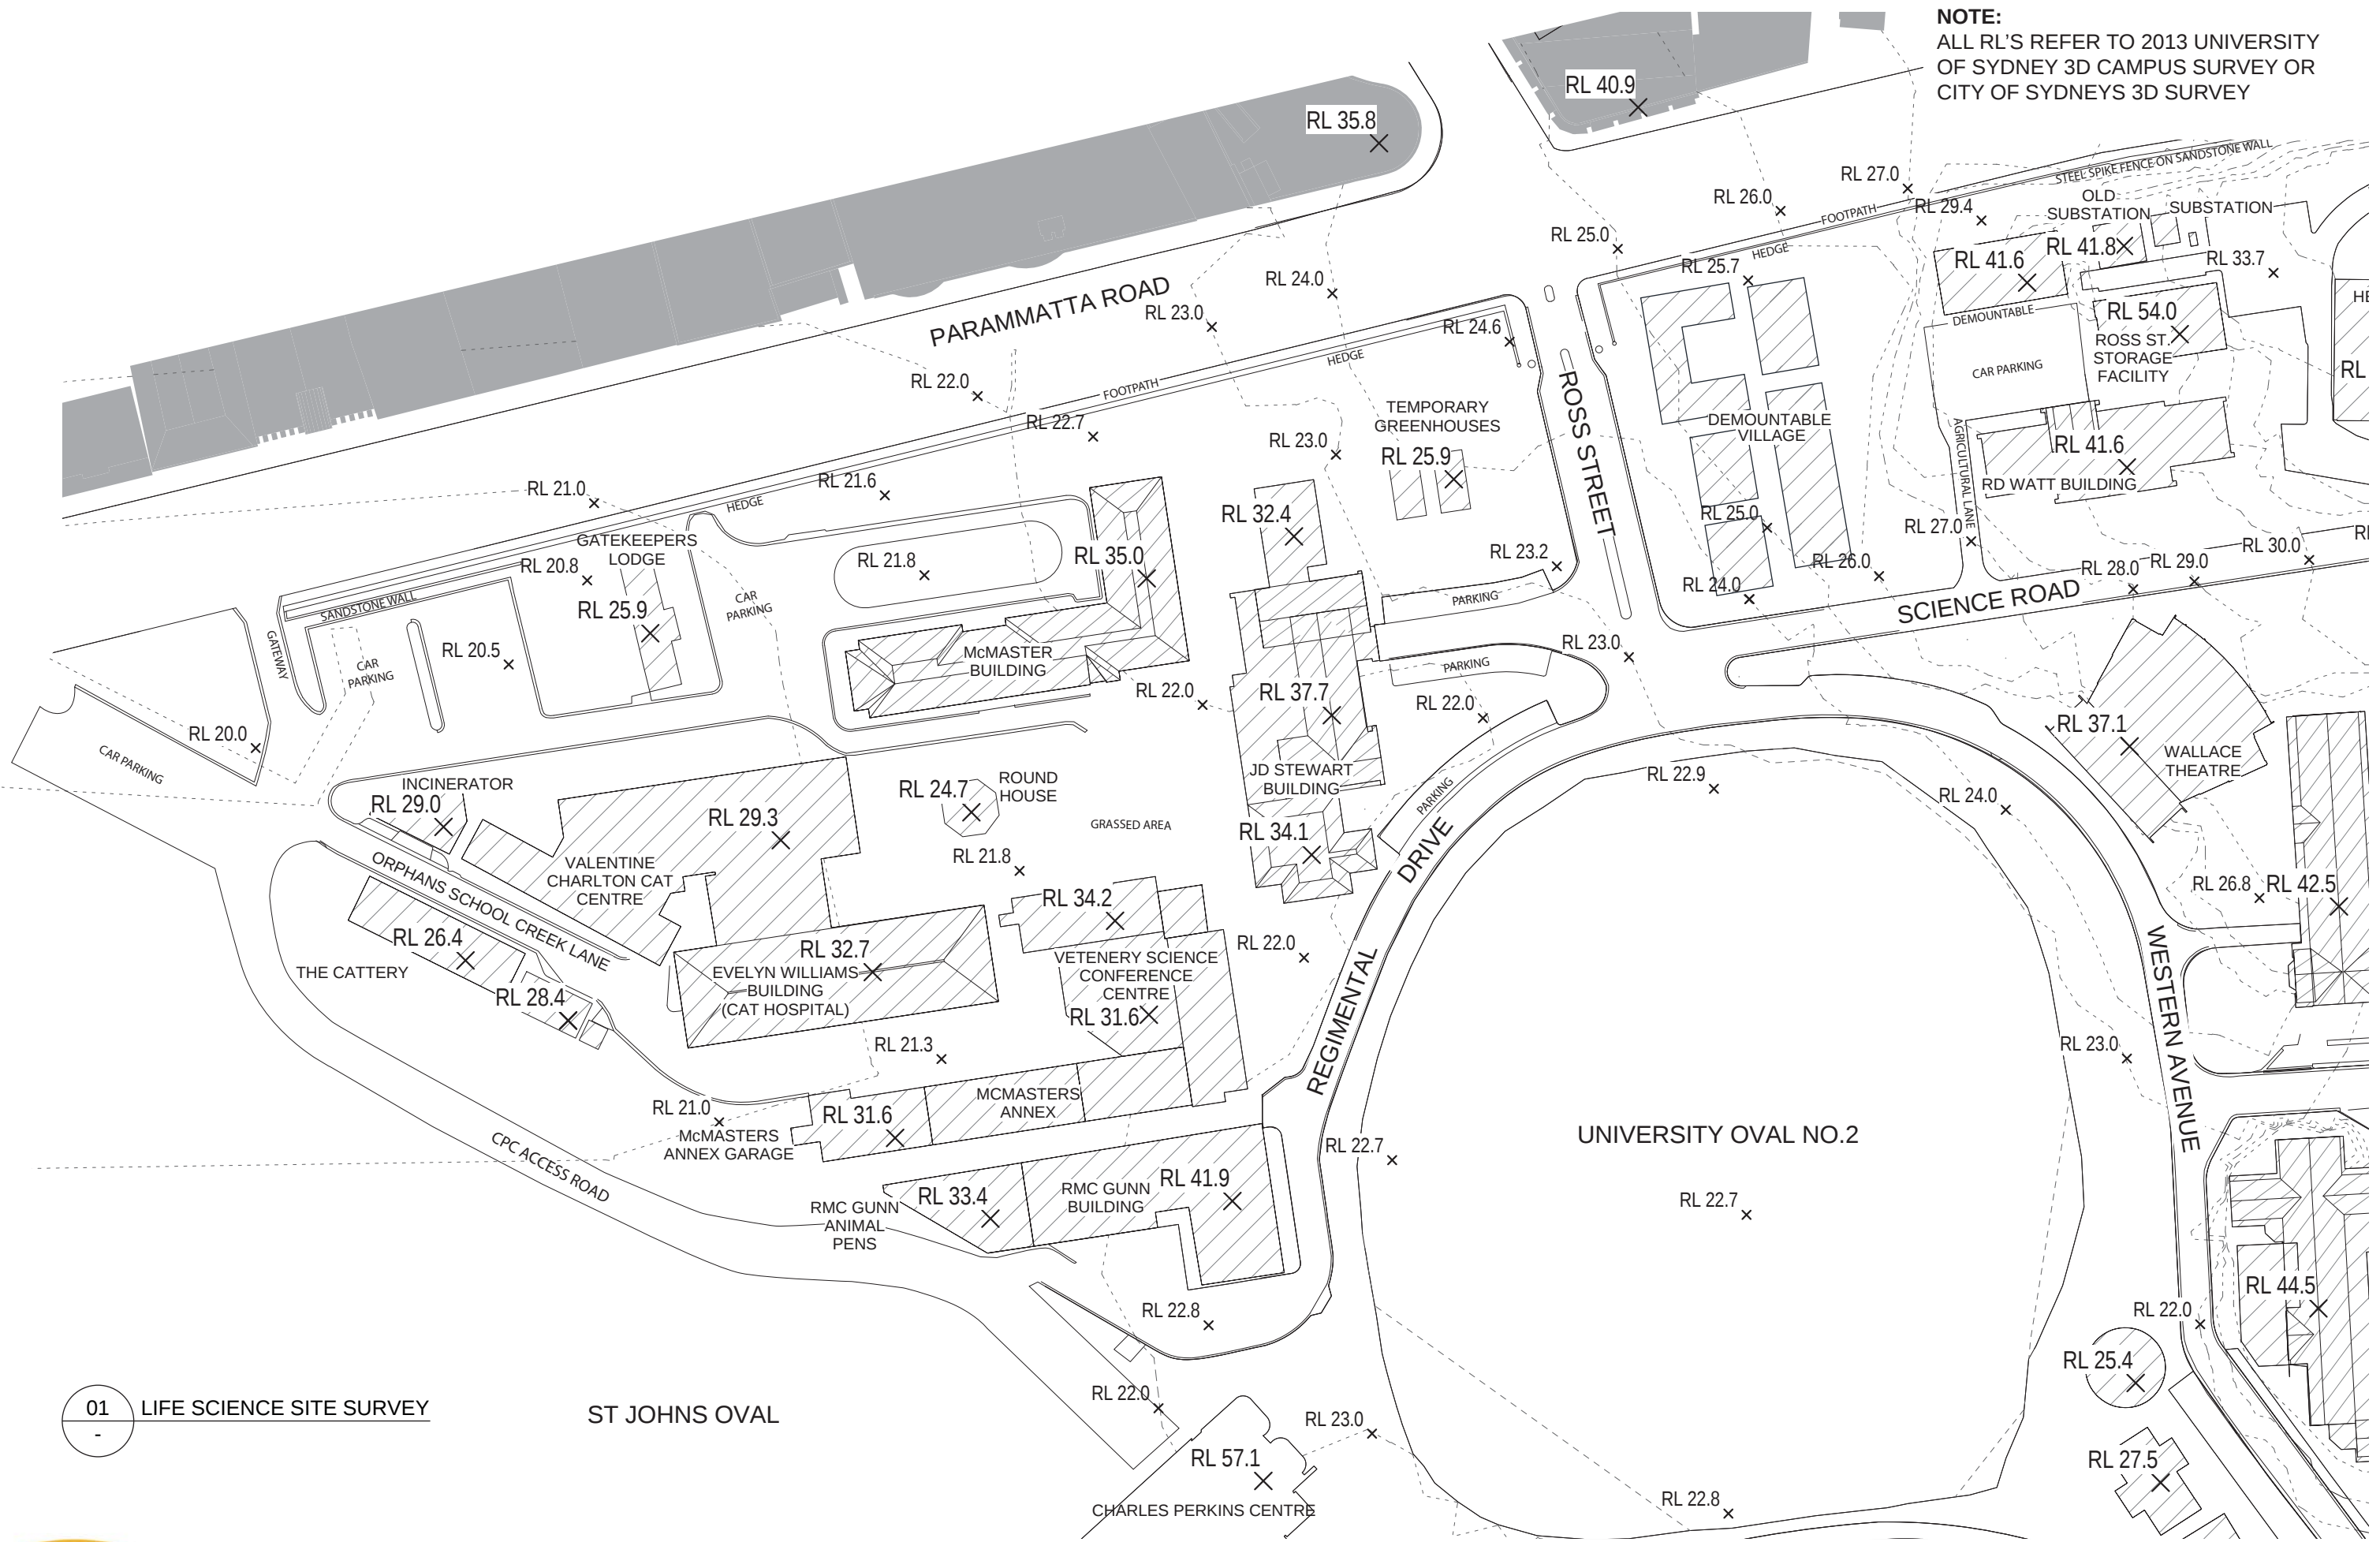

01 LIFE SCIENCE SITE SURVEY

ST JOHNS OVAL




Project Name:
CAMPUS IMPROVEMENT PROGRAM

Drawing Title:
LIFE SCIENCE - SITE SURVEY

Scale bar:
0 10m 20m 30m 40m 50m
SCALE: 1 : 1000 @ A3

Drawing no:	SSD-F-01	Revision:	-
Date:	29-11-2013		
Drawn by:	CIS		
Checked by:	JC		




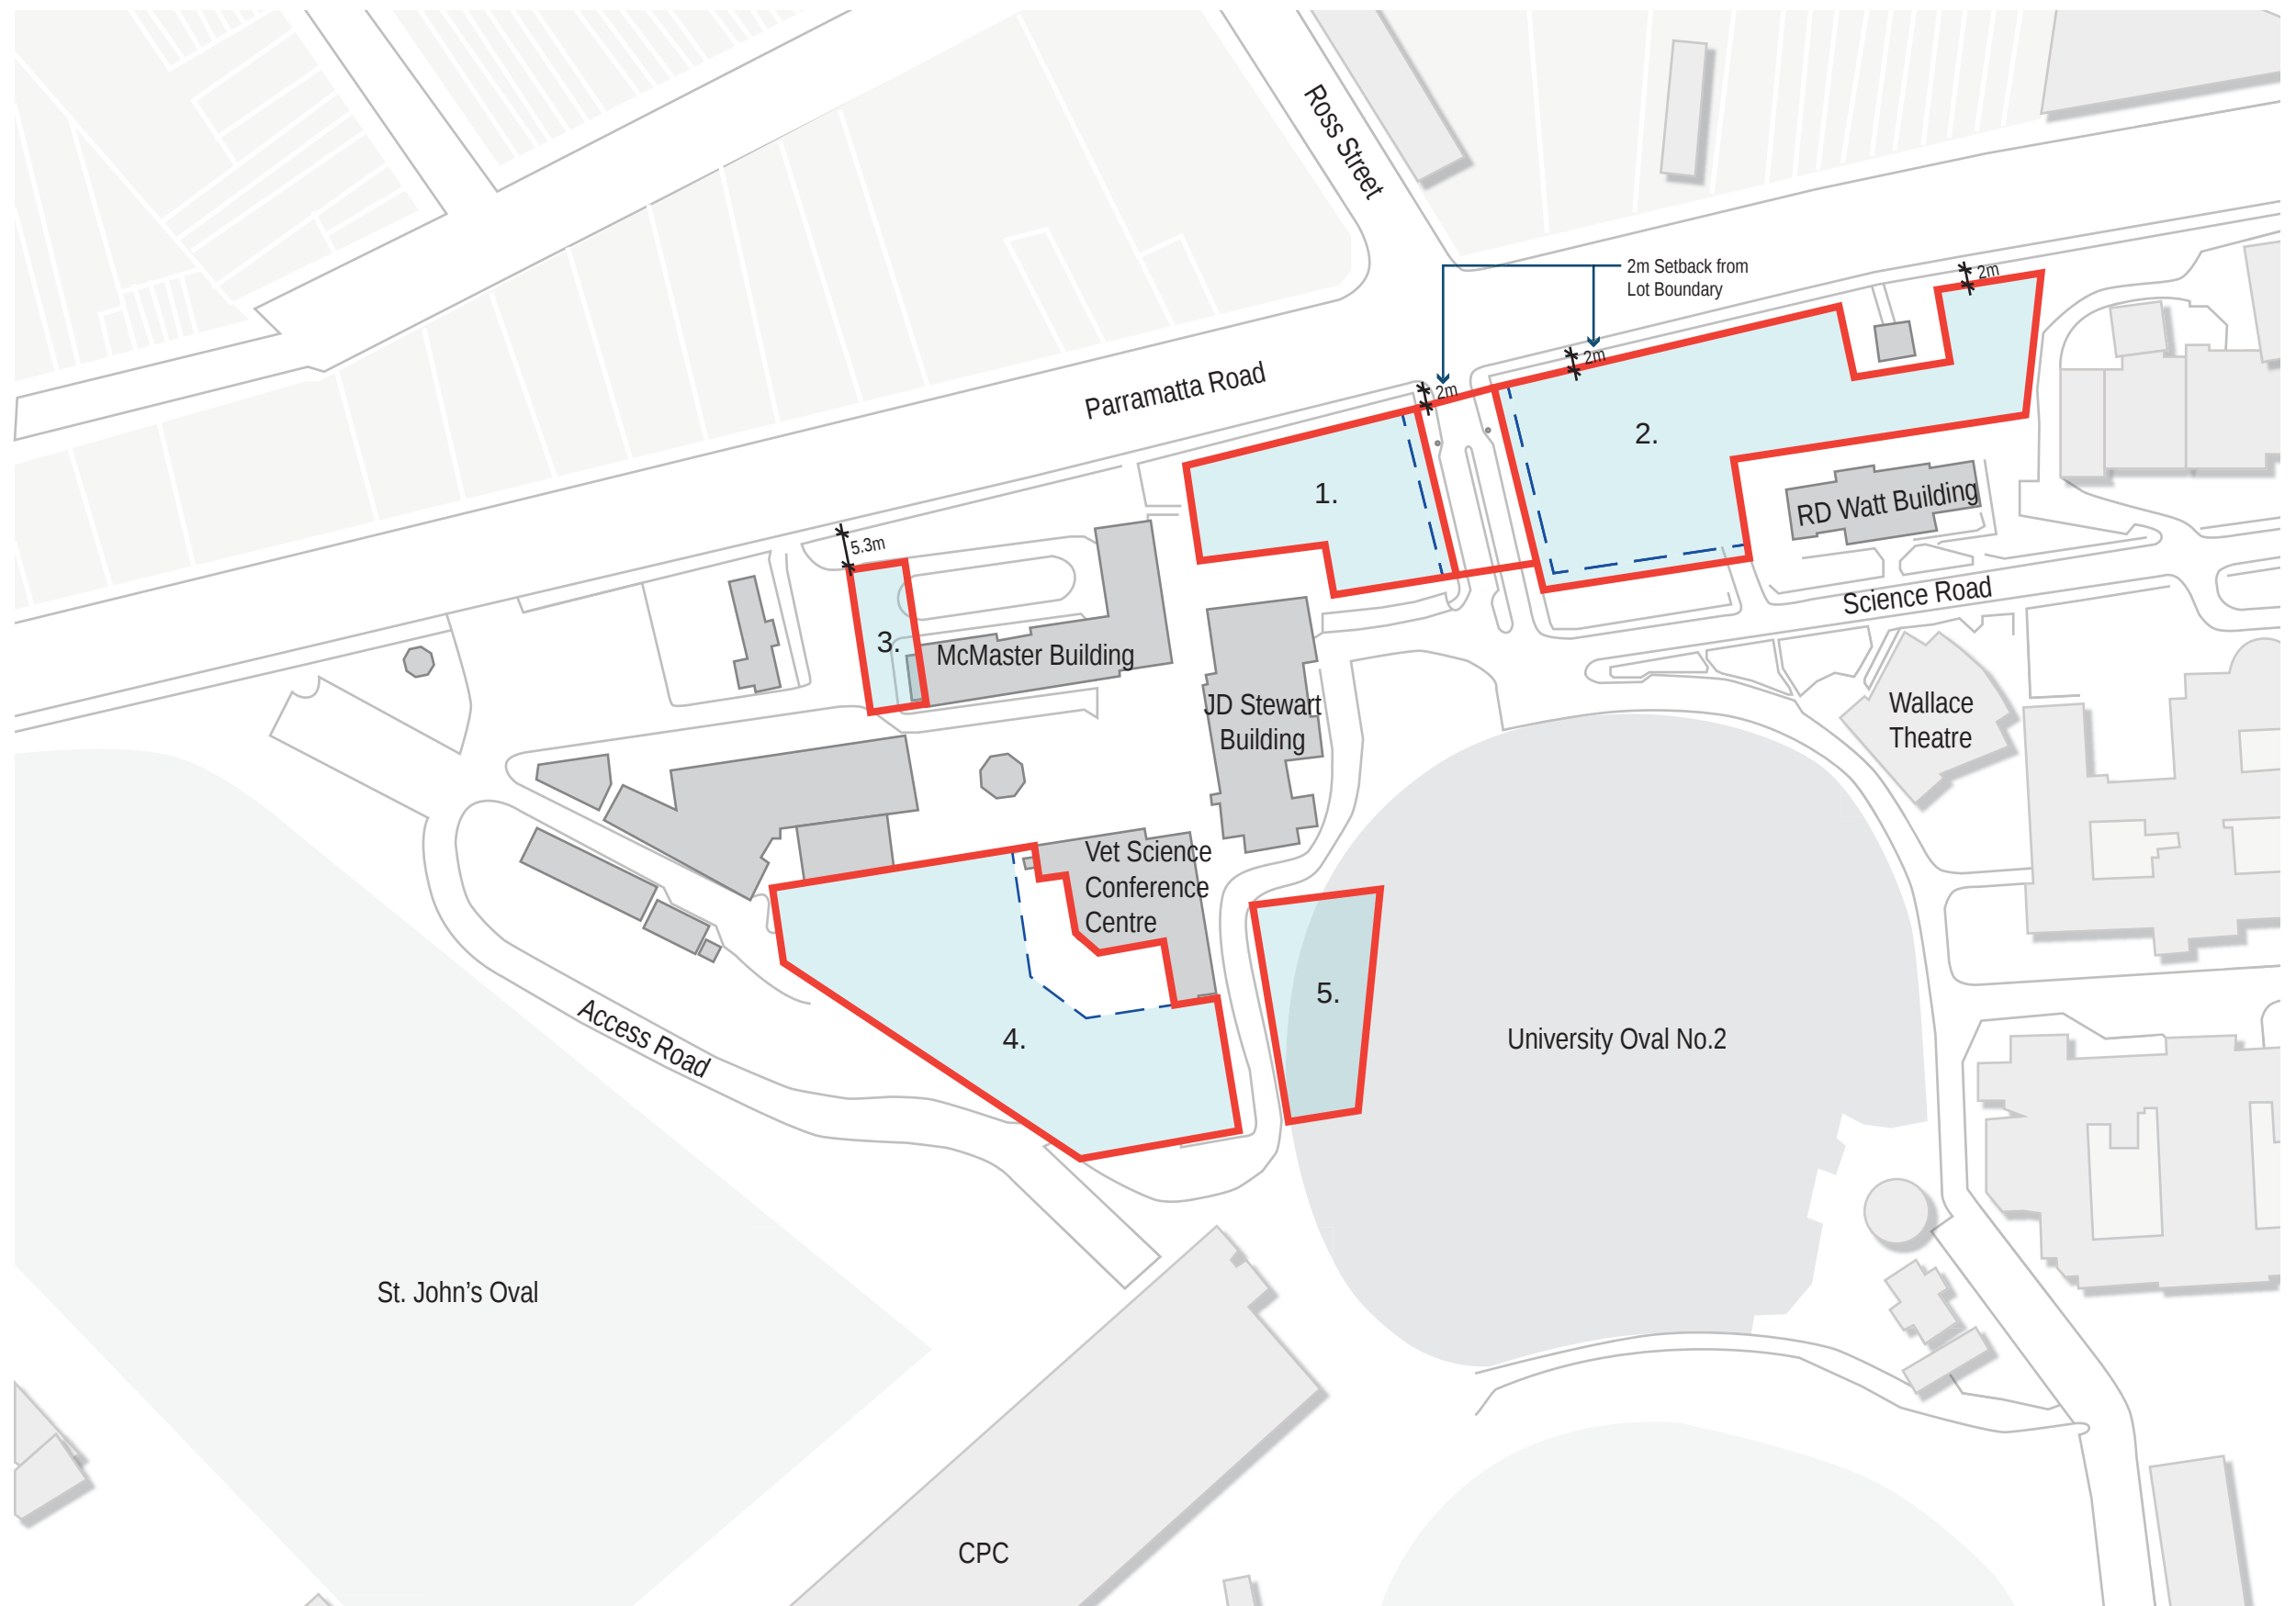

LEGEND:

- Proposed Building Envelope
- Indicative building forms subject to future DA

01 LIFE SCIENCE - PROPOSED ENVELOPE PLAN
-

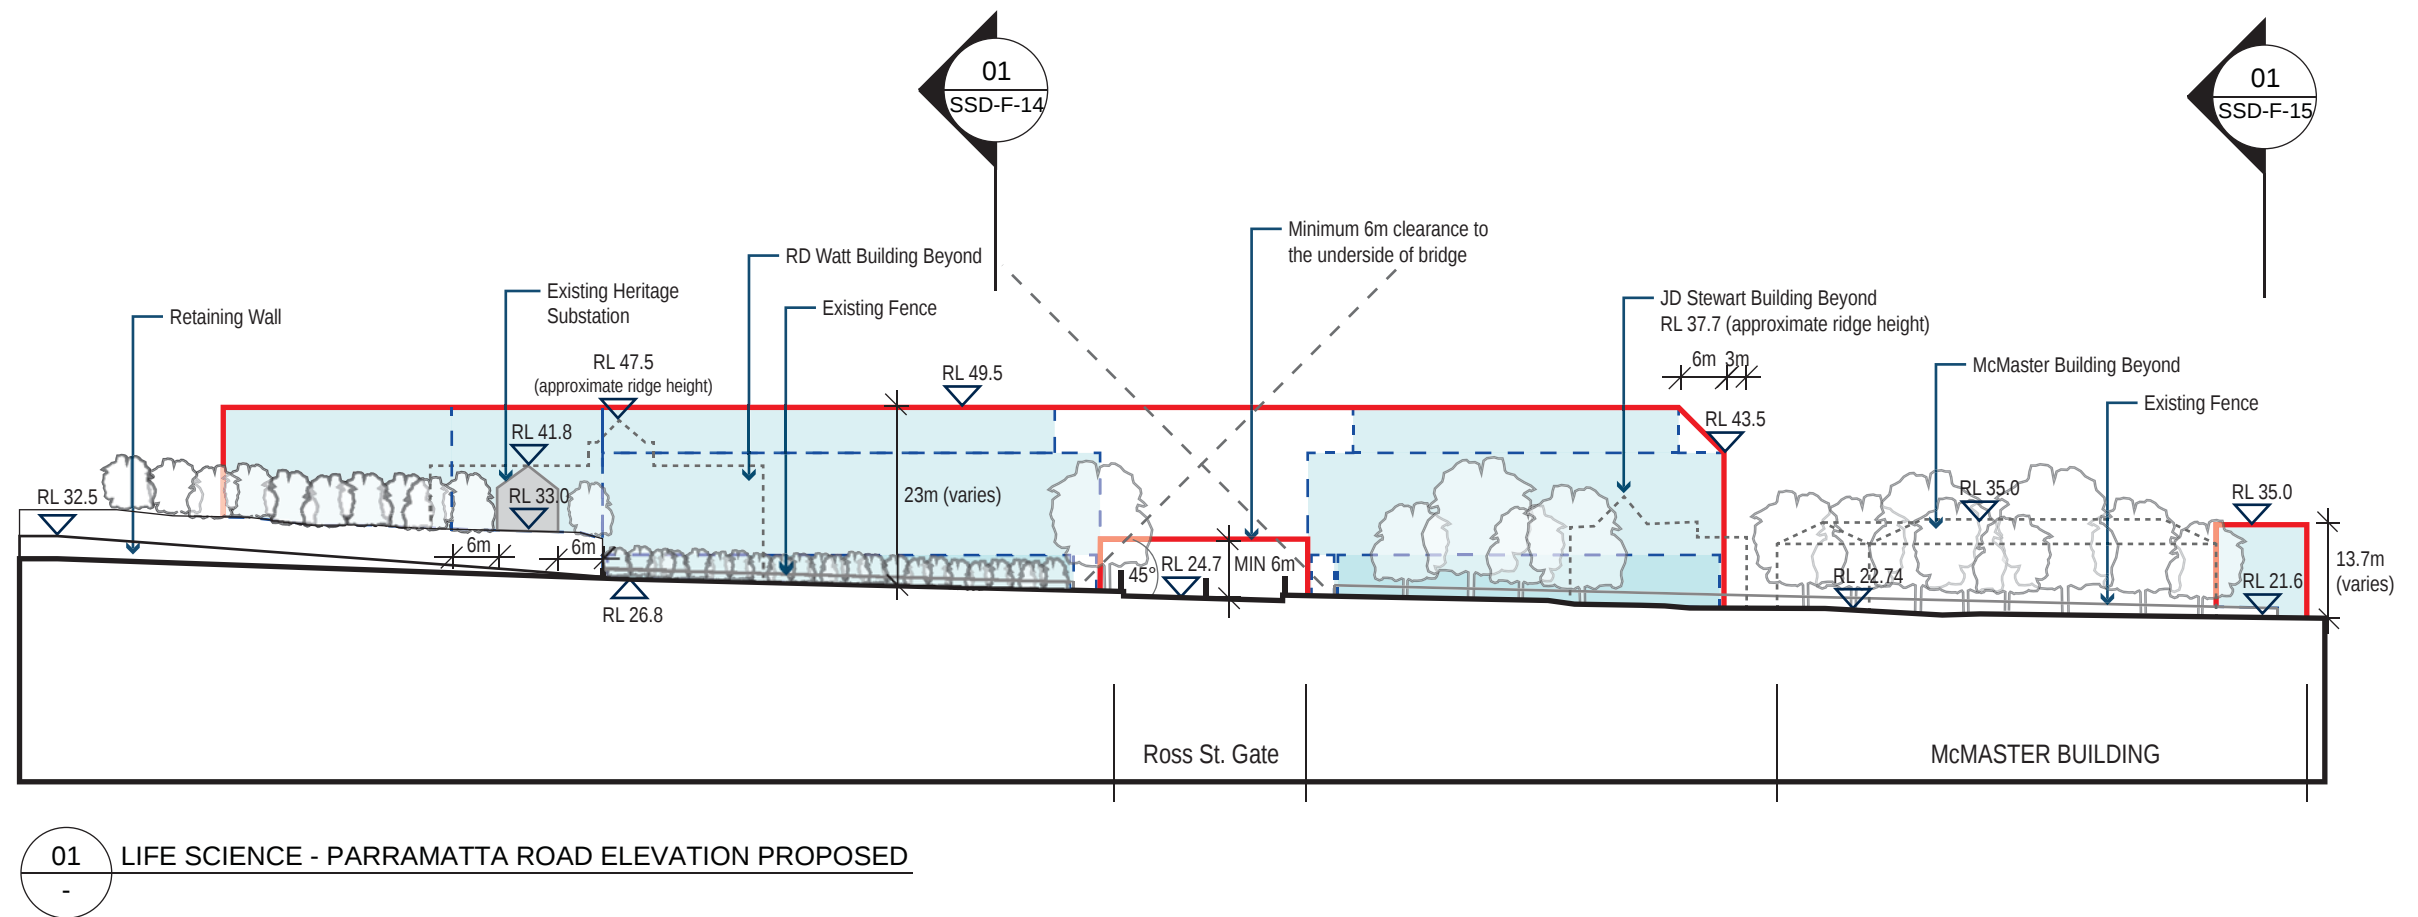

LEGEND:

- Site
- Existing Building
- Indicative building forms subject to future DA
- Building Beyond
- Proposed Building Envelope

NOTE:

ALL RL'S REFER TO 2013 UNIVERSITY OF SYDNEY 3D CAMPUS SURVEY OR CITY OF SYDNEYS 3D SURVEY



KEY PLAN




THE UNIVERSITY OF
SYDNEY
www.sydney.edu.au/facilities/

Project Name:
CAMPUS IMPROVEMENT PROGRAM

Drawing Title:
**LIFE SCIENCE - PARRAMATTA ROAD
ELEVATION PROPOSED**

Scale bar:

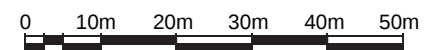



SCALE: 1 : 1000 @ A3

Drawing no:	SSD-F-12
Date:	06-12-2013
Drawn by:	CIS
Checked by:	JC

Revision:

A

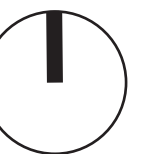

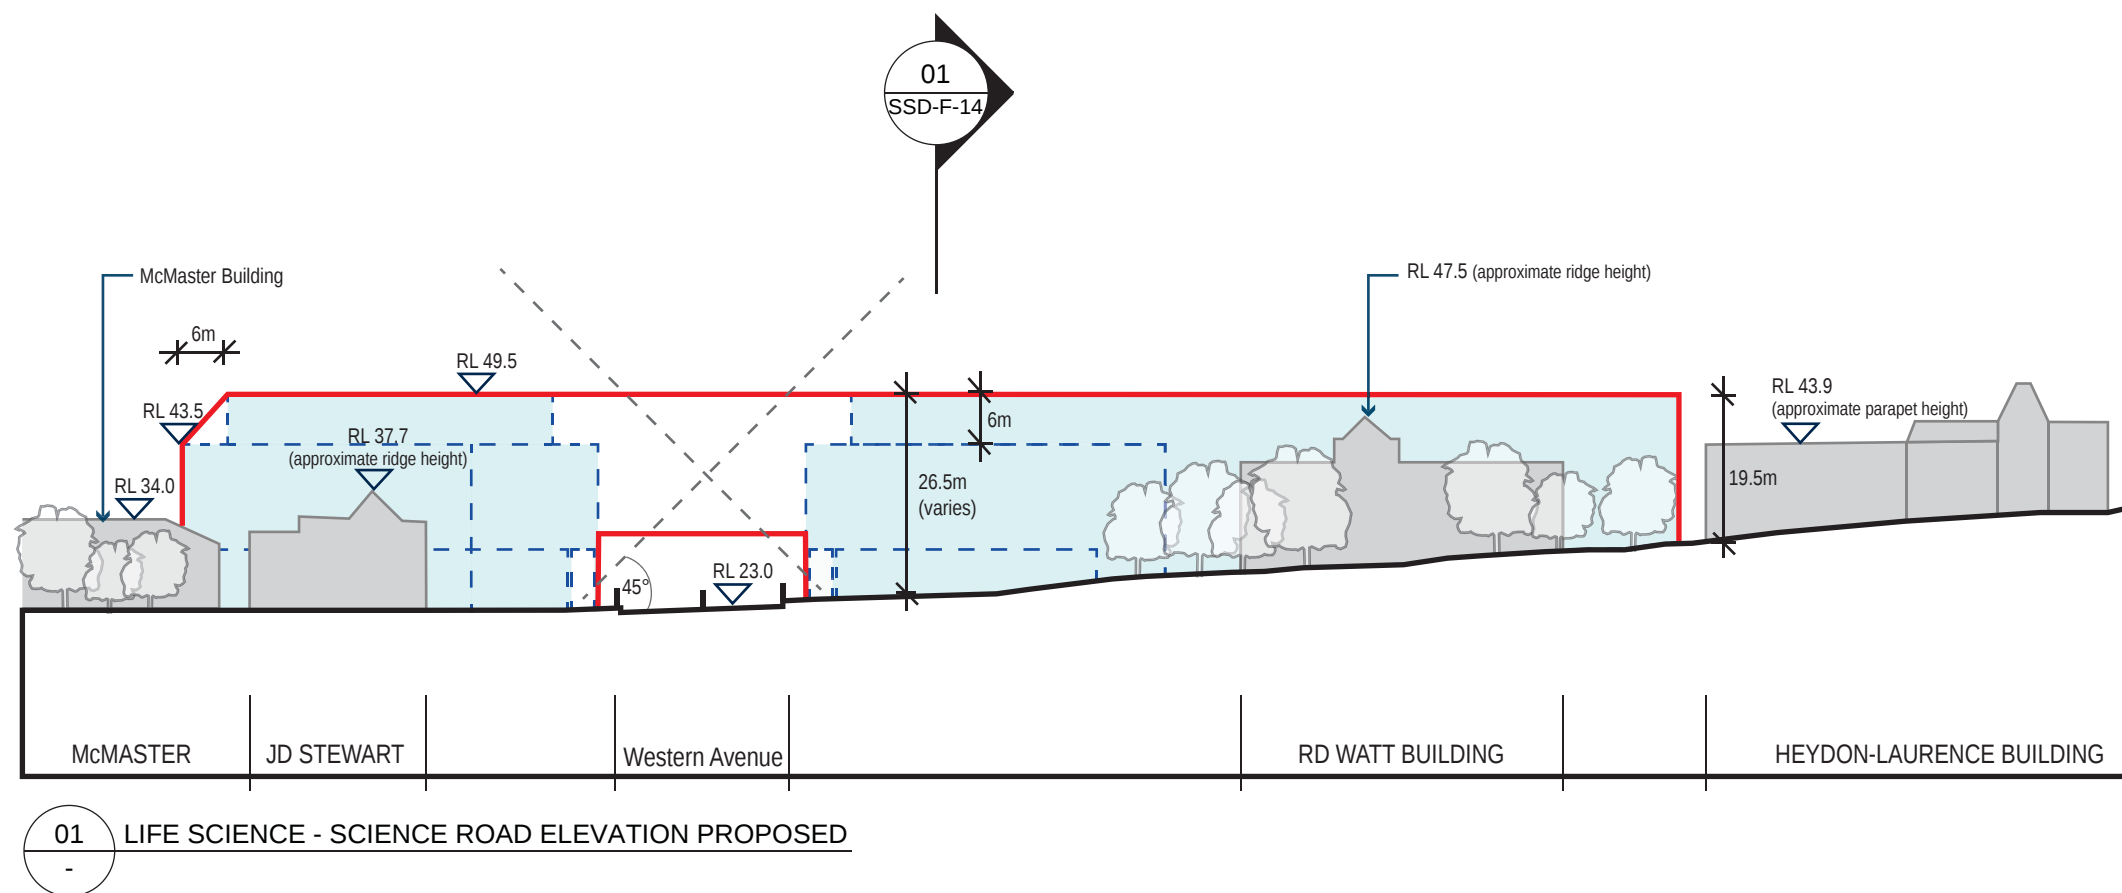

LEGEND:

- Site
- Existing Building
- Indicative building forms subject to future DA
- Proposed Building Envelope

NOTE:
ALL RL'S REFER TO 2013 UNIVERSITY OF SYDNEY 3D CAMPUS SURVEY OR CITY OF SYDNEYS 3D SURVEY



KEY PLAN




THE UNIVERSITY OF
SYDNEY
www.sydney.edu.au/facilities/

Project Name:
CAMPUS IMPROVEMENT PROGRAM

Drawing Title:
**LIFE SCIENCE - SCIENCE ROAD
ELEVATION PROPOSED**


Scale bar:

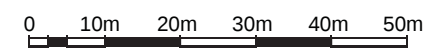


SCALE: 1 : 1000 @ A3

Drawing no:	SSD-F-13
Date:	29-11-2013
Drawn by:	CIS
Checked by:	JC

Revision:
-

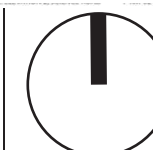

NORTH POINT

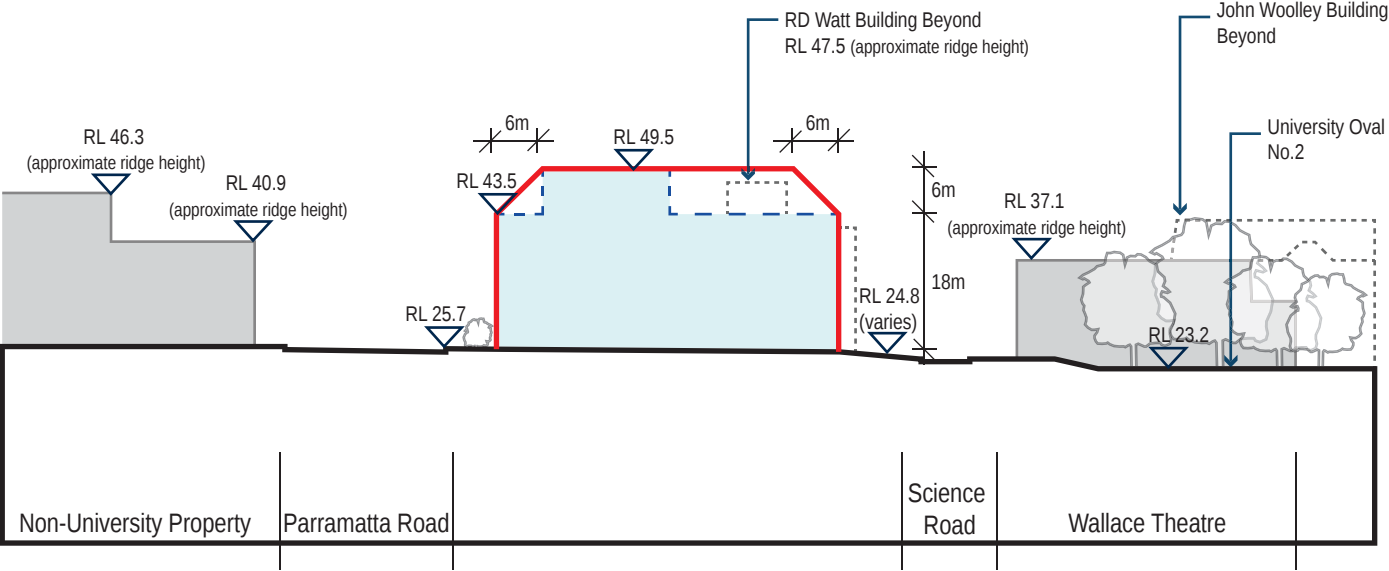

01 LIFE SCIENCE - ROSS STREET SECTION PROPOSED


LEGEND:

- Site
- Existing Building
- Indicative building forms subject to future DA
- Building Beyond
- Proposed Building Envelope

NOTE:
ALL RL'S REFER TO 2013 UNIVERSITY OF SYDNEY 3D CAMPUS SURVEY OR CITY OF SYDNEYS 3D SURVEY




KEY PLAN

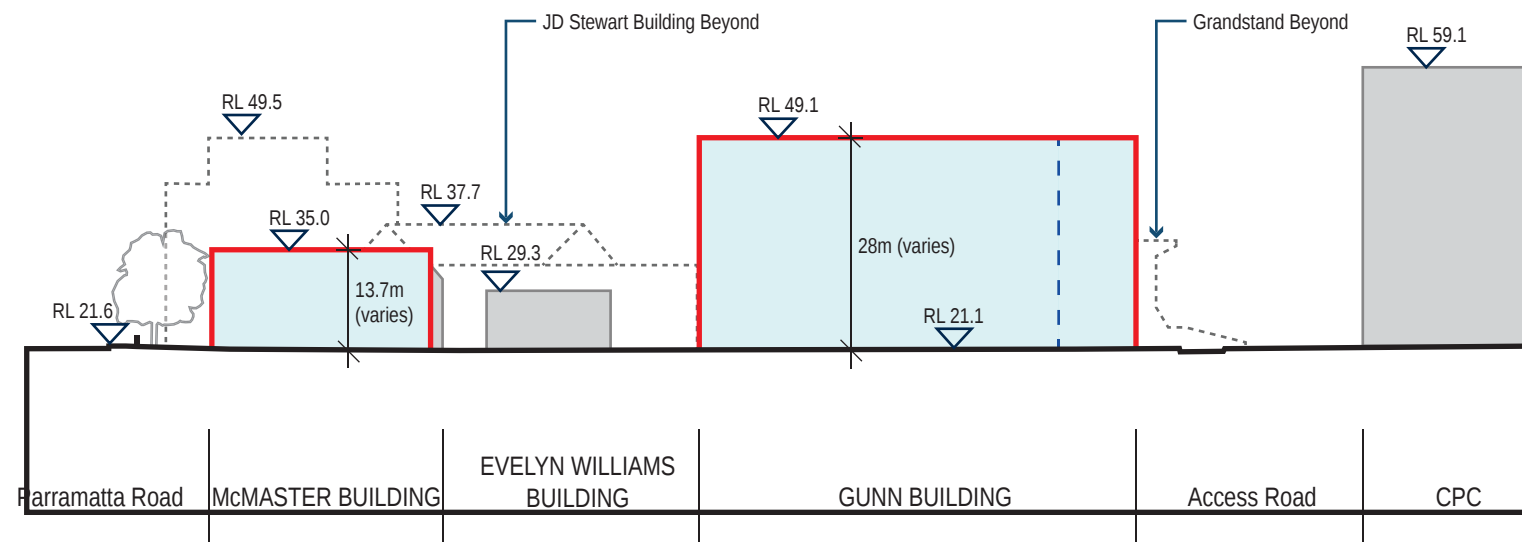


01 LIFE SCIENCE - GUNN AND McMASTER BUILDING SECTION PROPOSED

- LEGEND:
- Site
 - Existing Building
 - Indicative building forms subject to future DA
 - Building Beyond
 - Proposed Building Envelope

NOTE:
ALL RL'S REFER TO 2013 UNIVERSITY OF SYDNEY 3D CAMPUS SURVEY OR CITY OF SYDNEYS 3D SURVEY

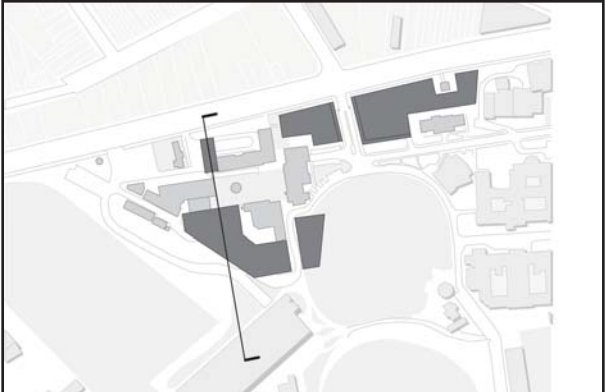

KEY PLAN

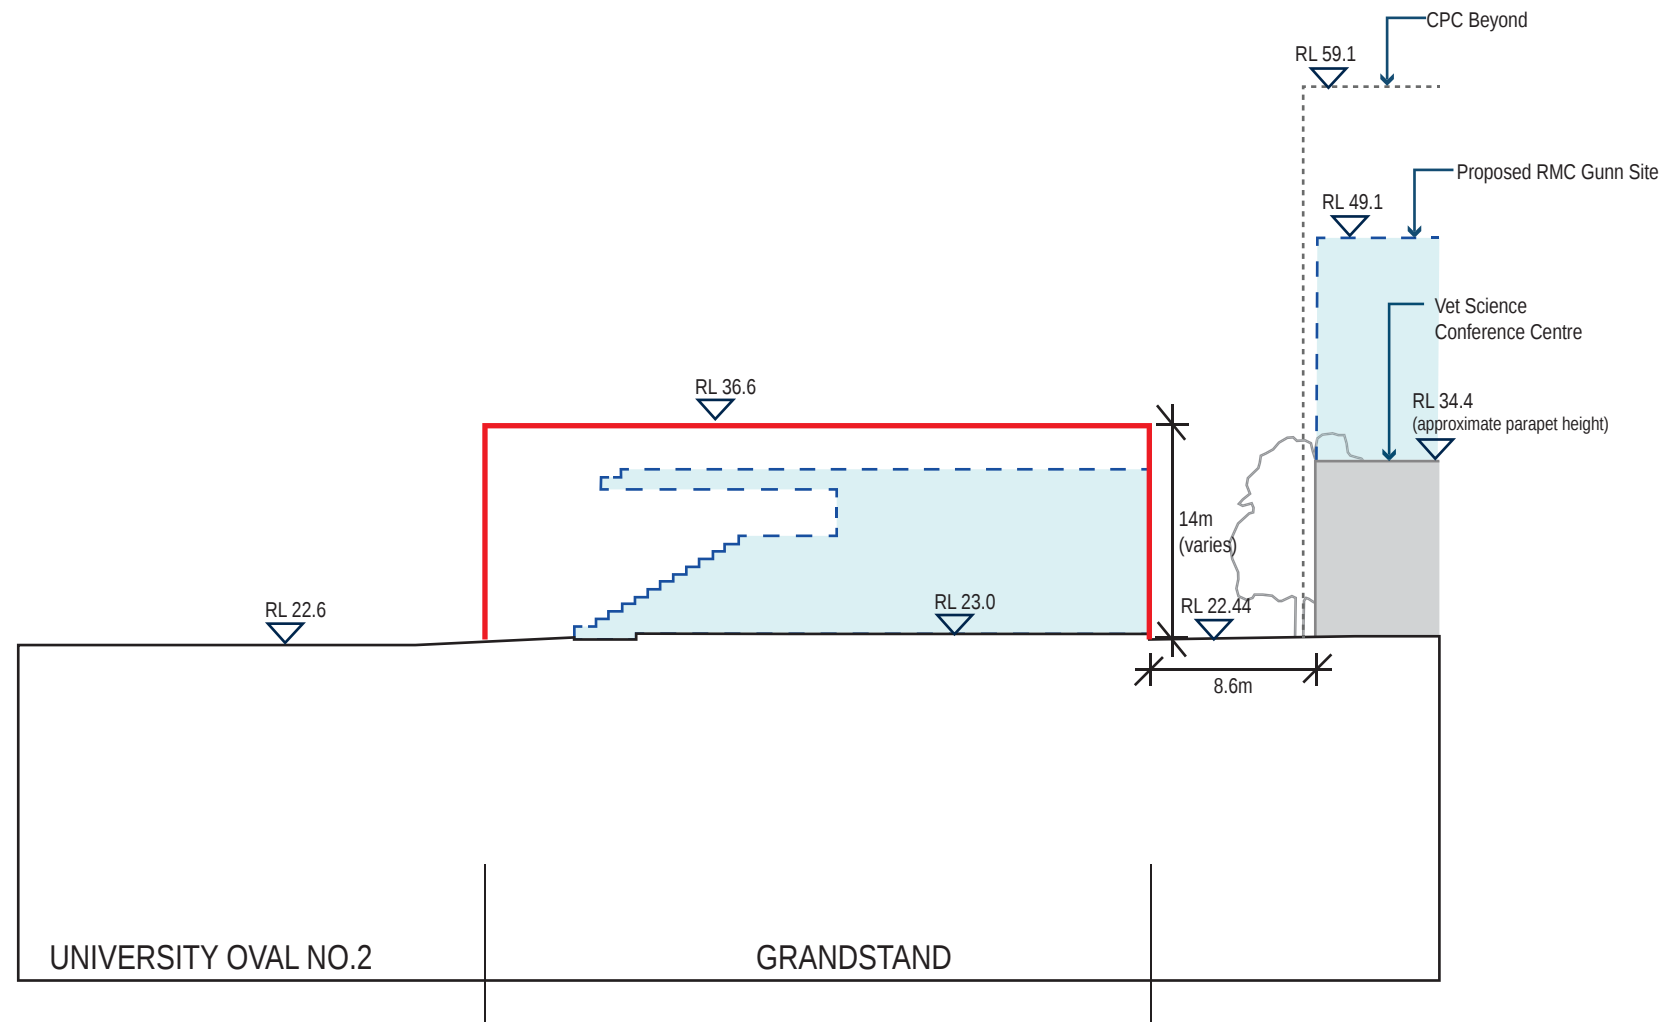


01 LIFE SCIENCE - GRANDSTAND CROSS-SECTION PROPOSED


LEGEND:


- Site
- Existing Building
- Indicative building forms subject to future DA
- Proposed Building Envelope
- Building Beyond

NOTE:
ALL RL'S REFER TO 2013 UNIVERSITY OF SYDNEY 3D CAMPUS SURVEY OR CITY OF SYDNEYS 3D SURVEY

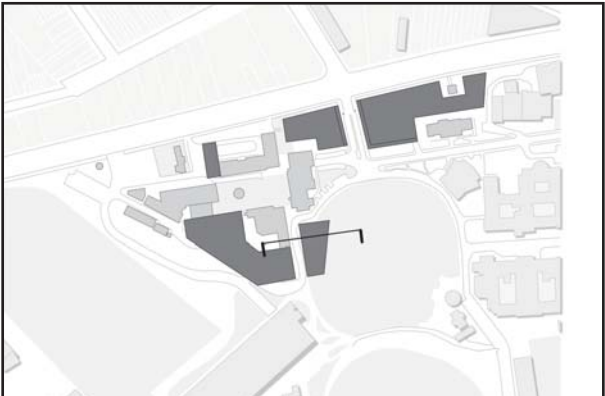

KEY PLAN

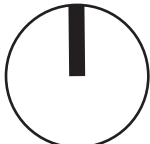

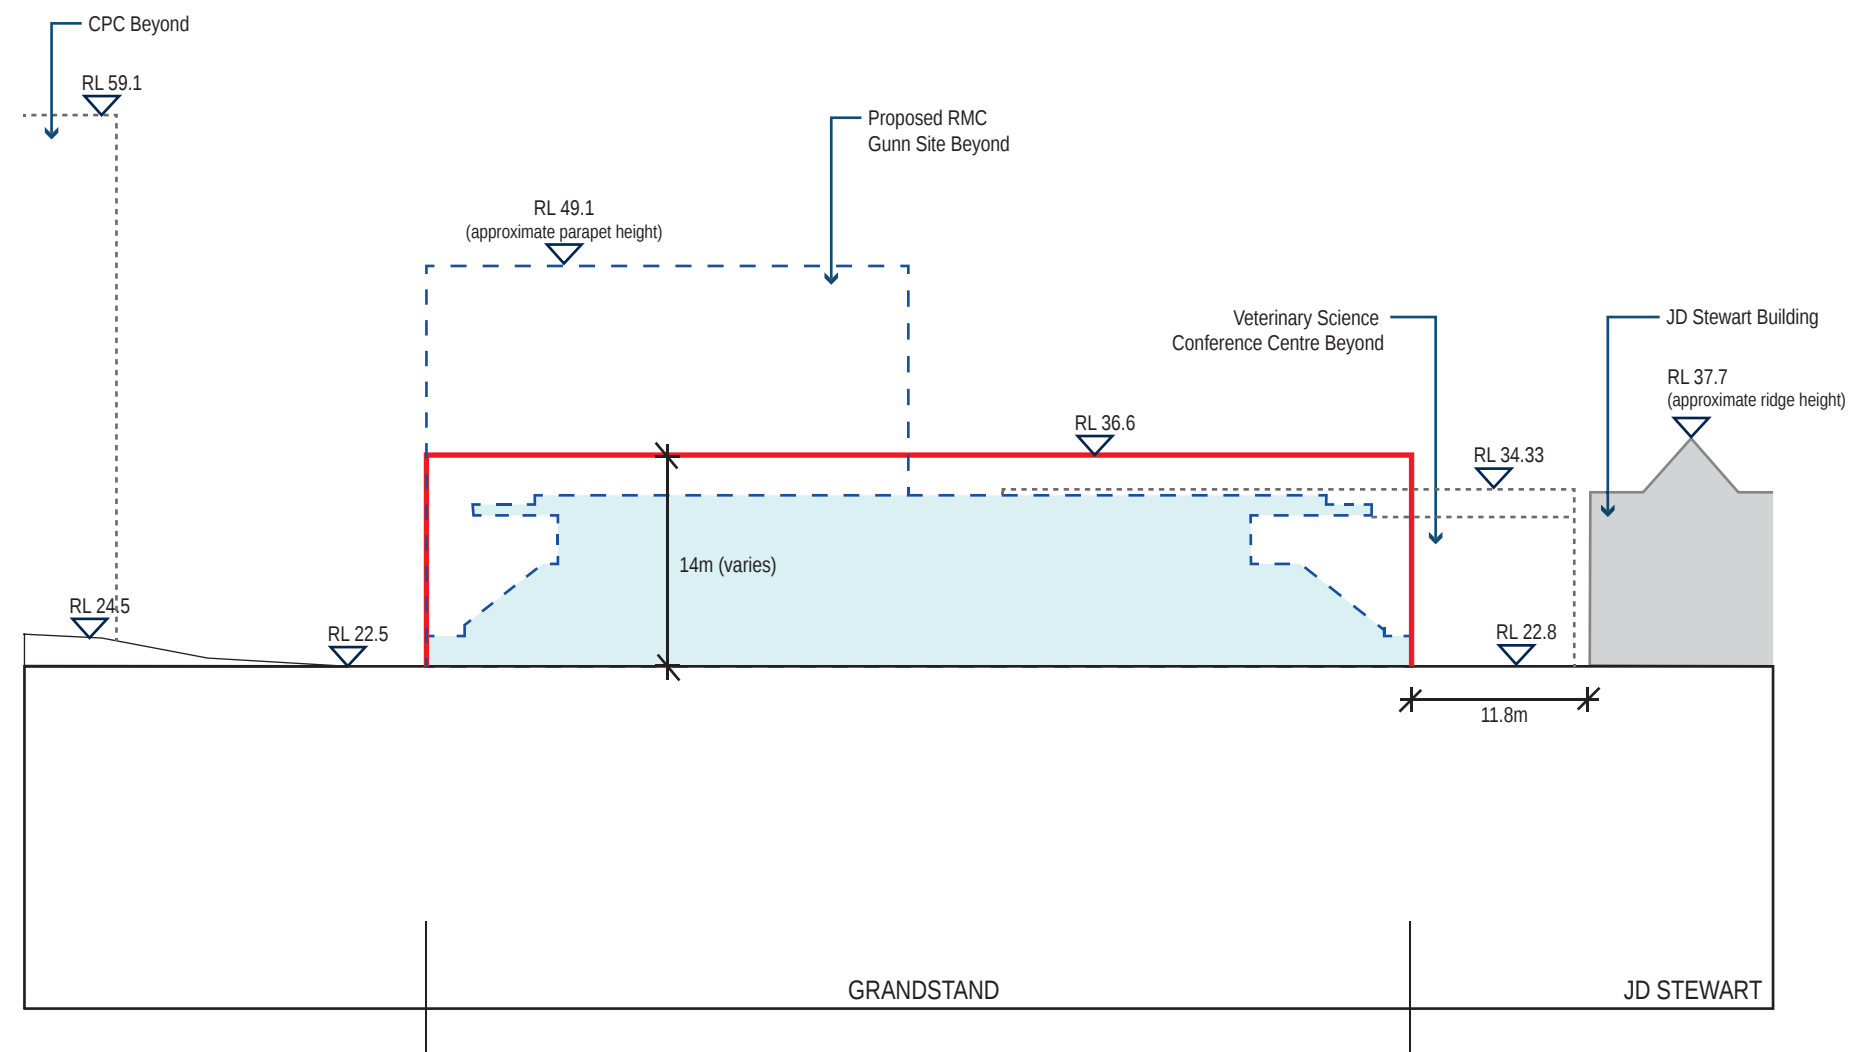

01 LIFE SCIENCE - GRANDSTAND ELEVATION FROM UNIVERSITY OVAL NO.2 PROPOSED

LEGEND:


- Site
- Existing Building
- Indicative building forms subject to future DA
- Proposed Building Envelope
- Proposed Building Beyond
- Building Beyond

NOTE:
ALL RL'S REFER TO 2013 UNIVERSITY OF SYDNEY 3D CAMPUS SURVEY OR CITY OF SYDNEYS 3D SURVEY



NOTE:
ALL RL'S REFER TO 2013 UNIVERSITY
OF SYDNEY 3D CAMPUS SURVEY OR
CITY OF SYDNEYS 3D SURVEY




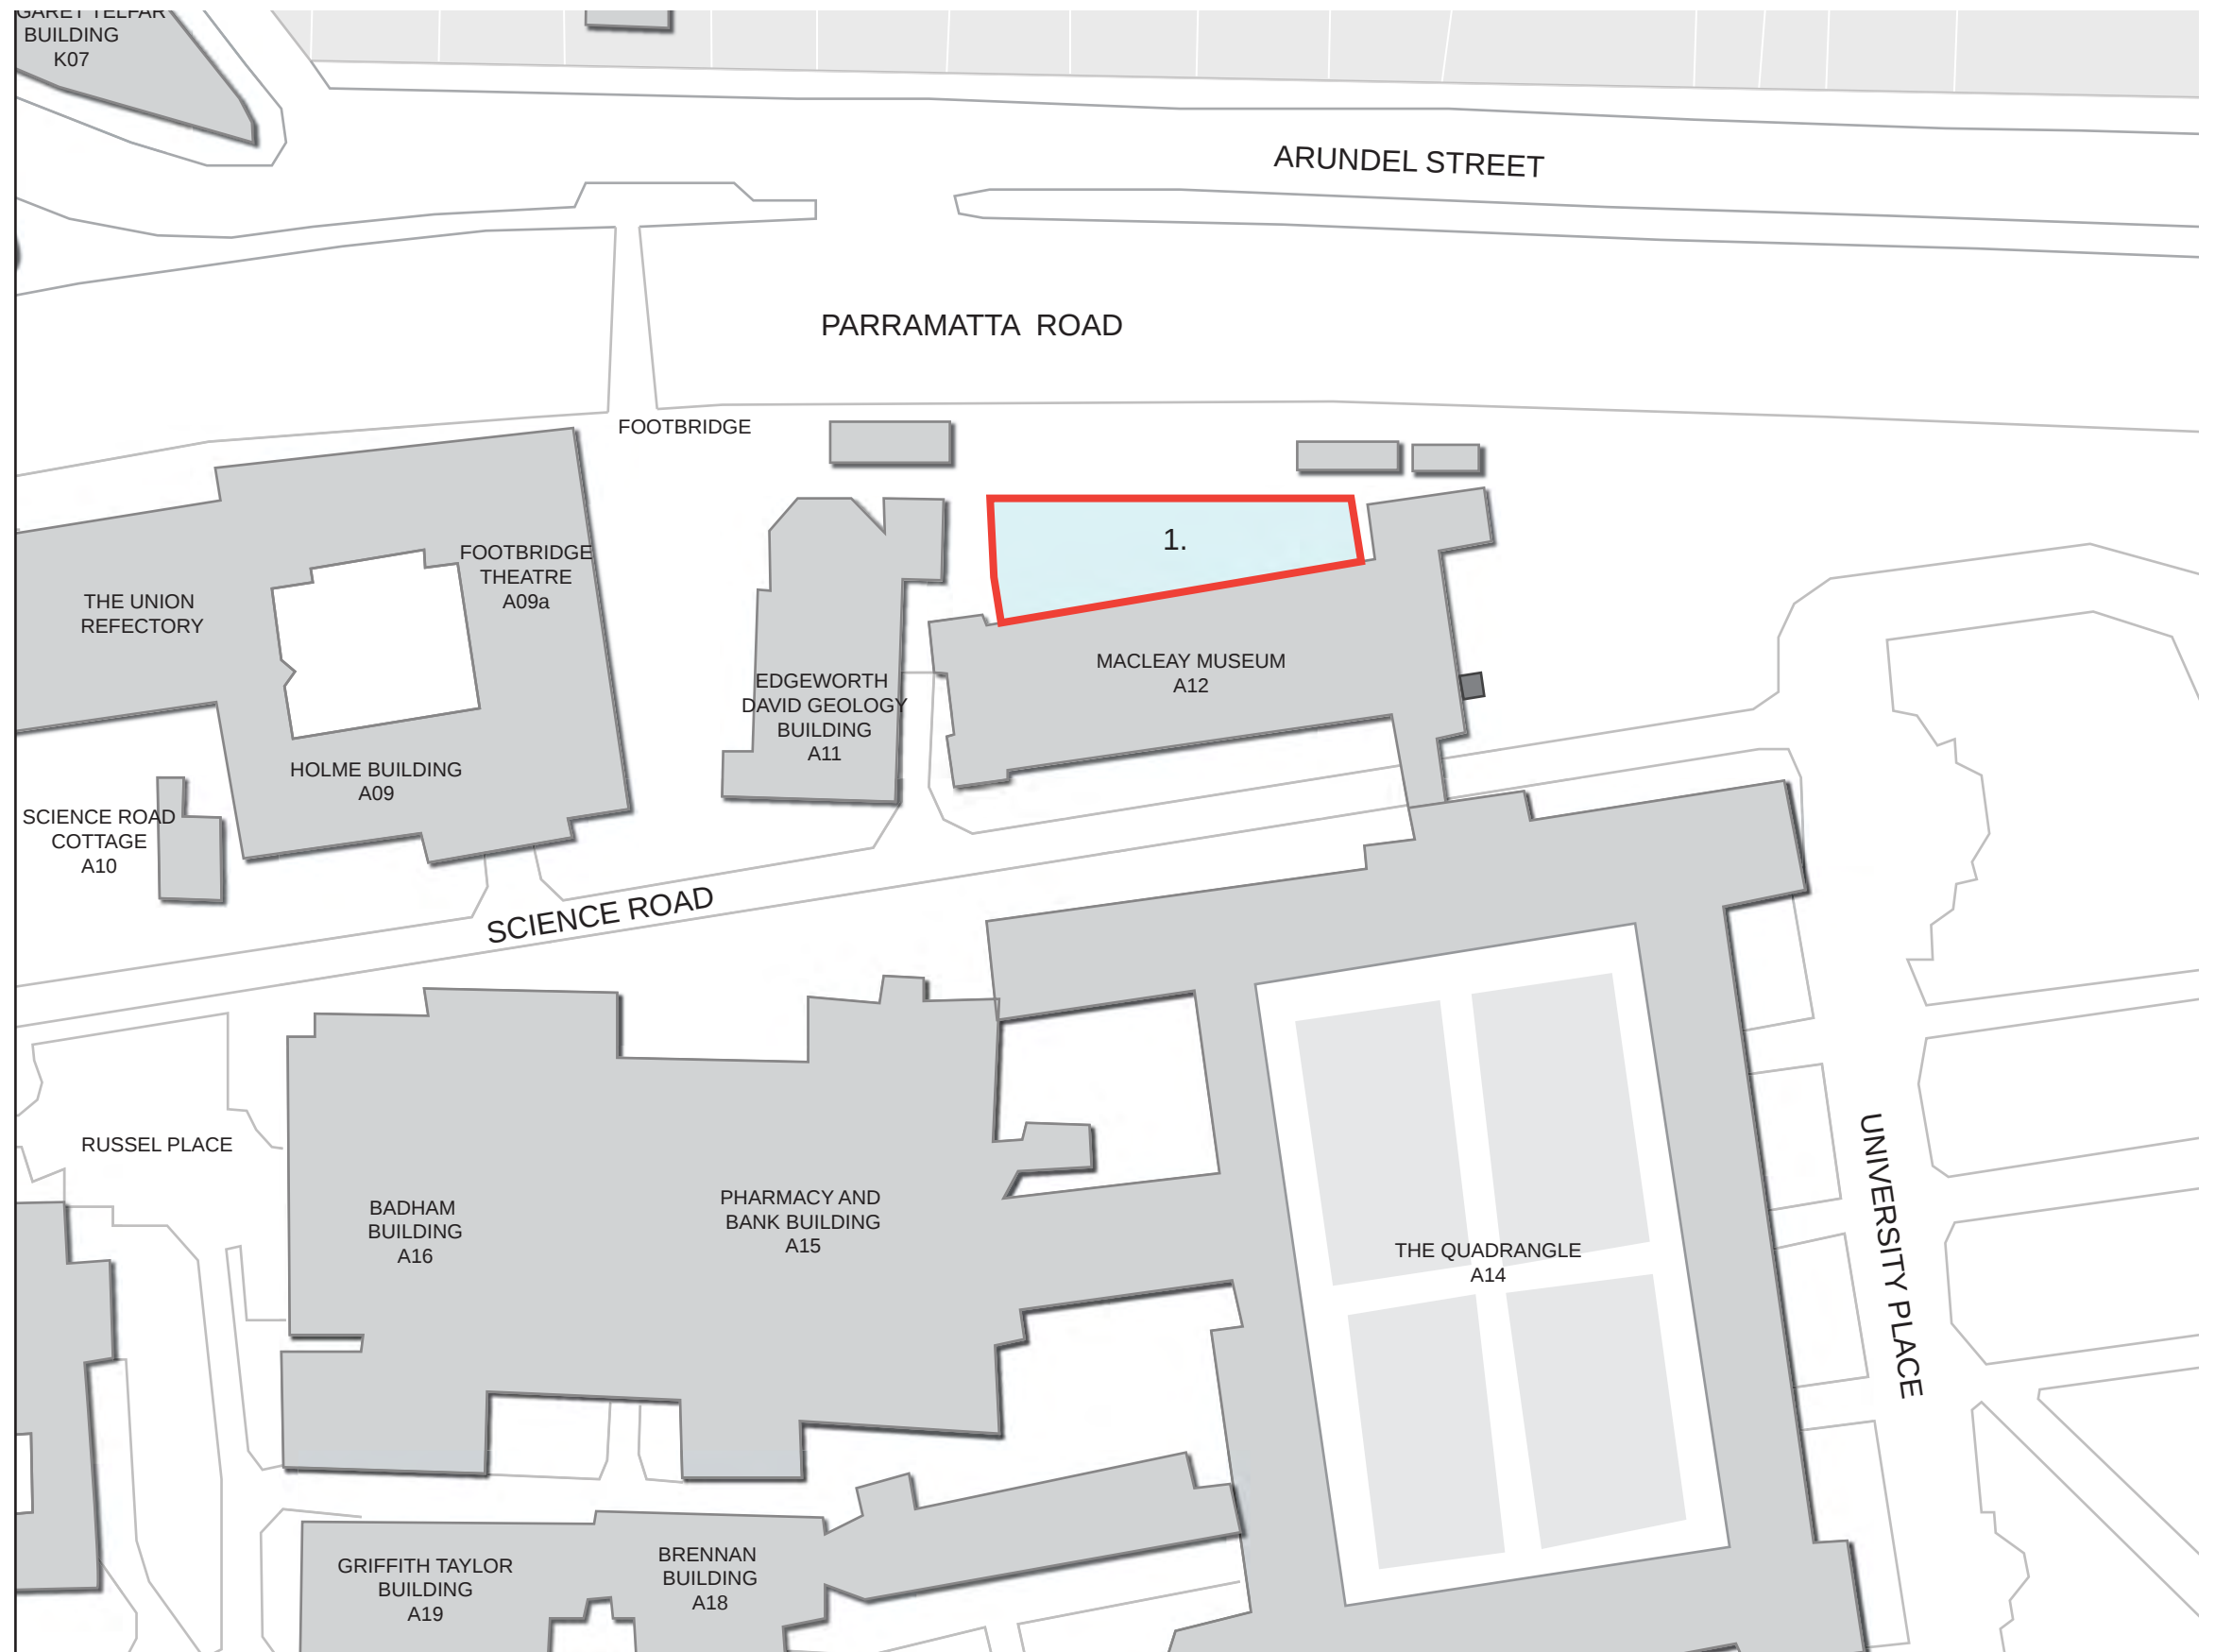

LEGEND:

- Proposed Building Envelope
- Indicative building forms subject to future DA

01 MACLEAY - PROPOSED ENVELOPE PLAN

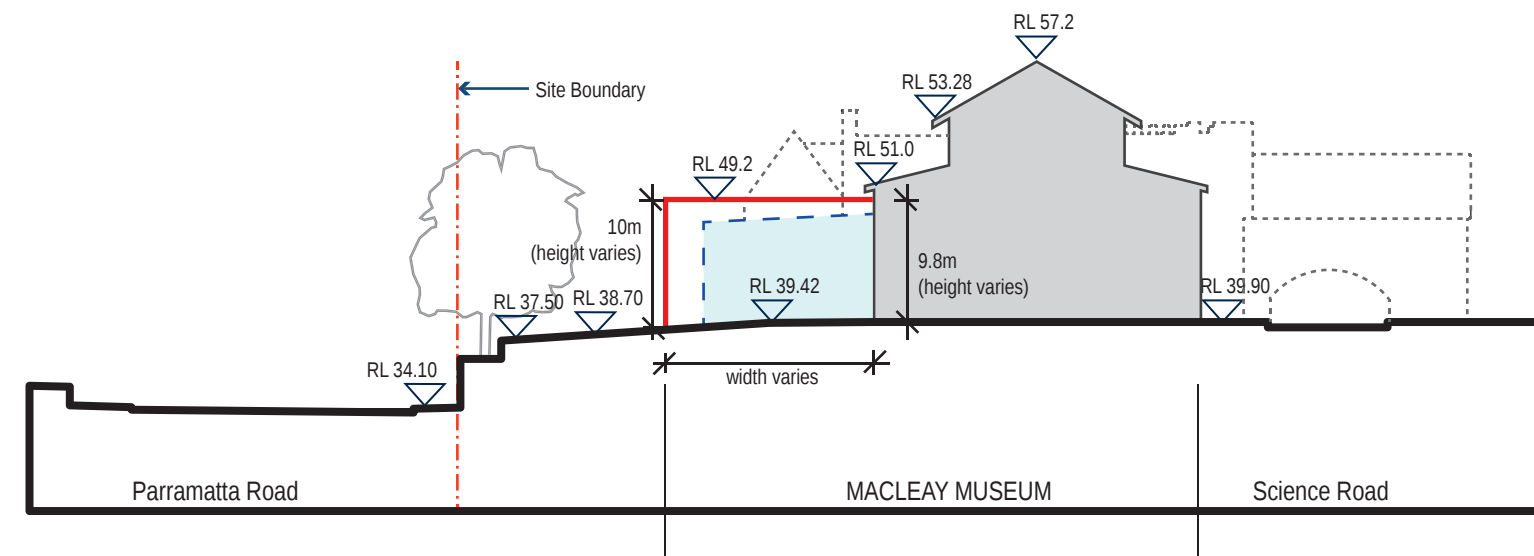


01 MACLEAY - CROSS-SECTION PROPOSED

LEGEND:

-  Site
-  Existing Building
-  Indicative building forms subject to future DA
-  Proposed Building Envelope
-  Building Beyond

NOTE:
ALL RL'S REFER TO 2013 UNIVERSITY
OF SYDNEY 3D CAMPUS SURVEY OR
CITY OF SYDNEYS 3D SURVEY

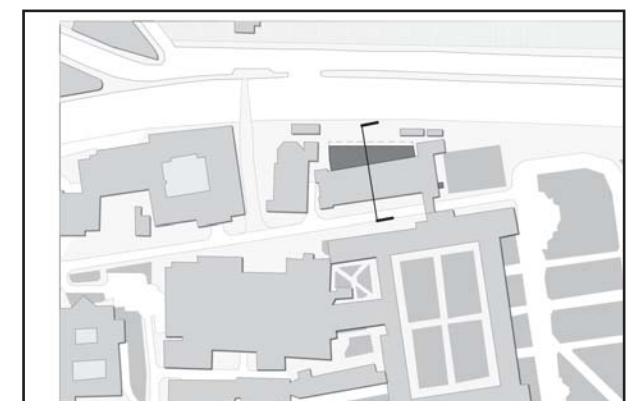

KEY PLAN




THE UNIVERSITY OF
SYDNEY
www.sydney.edu.au/facilities/

Project Name:
CAMPUS IMPROVEMENT PROGRAM

Drawing Title:
**MACLEAY - CROSS-SECTION
PROPOSED**

Scale bar:

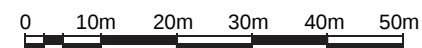

SCALE: 1 : 1000 @ A3

Drawing no:

SSD-G-12

Date:

29-11-2013

Drawn by:


CIS

Checked by:


JC

Revision:

A

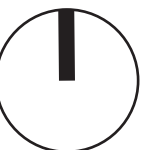

NORTH POINT

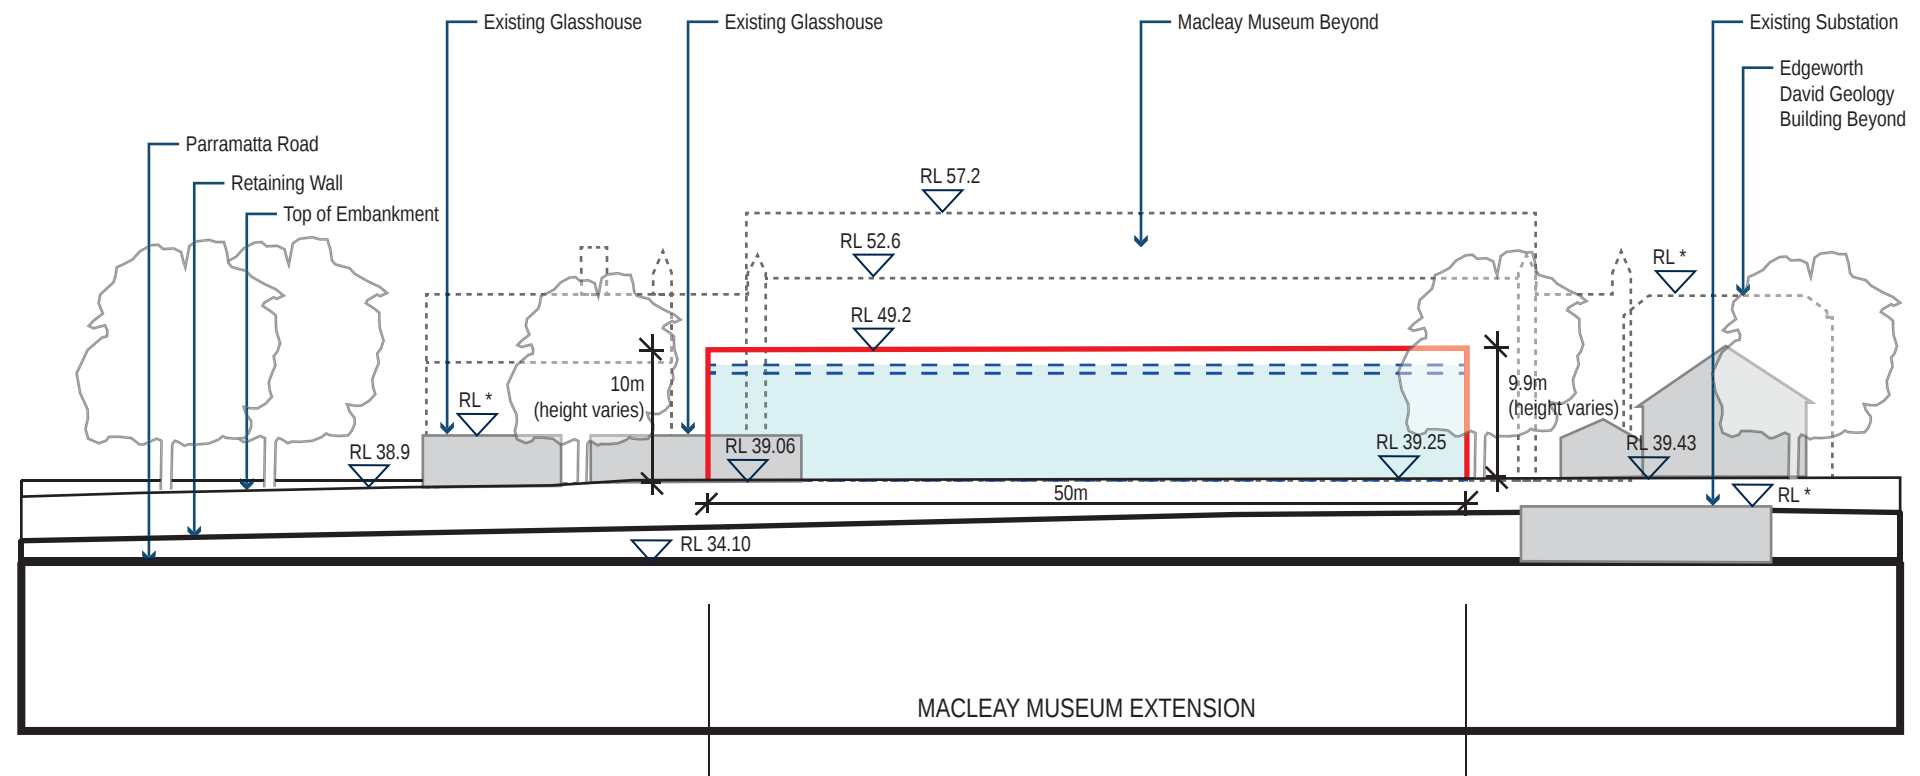


01 MACLEAY - ELEVATION FROM PARRAMATTA ROAD PROPOSED

LEGEND:

- Site
- Existing Building
- Indicative building forms subject to future DA
- Proposed Building Envelope
- Building Beyond
- RL * RL not currently available

NOTE:
ALL RL'S REFER TO 2013 UNIVERSITY OF SYDNEY 3D CAMPUS SURVEY OR CITY OF SYDNEYS 3D SURVEY

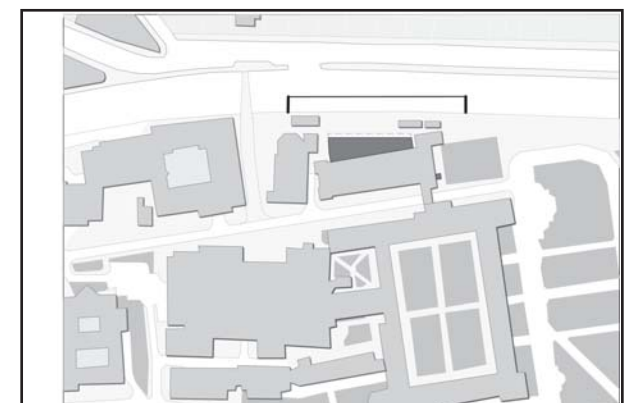

KEY PLAN




THE UNIVERSITY OF
SYDNEY
www.sydney.edu.au/facilities/

Project Name:
CAMPUS IMPROVEMENT PROGRAM

Drawing Title:
**MACLEAY ELEVATION FROM
PARRAMATTA ROAD PROPOSED**

Scale bar:

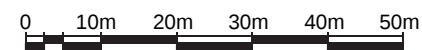

SCALE: 1 : 1000 @ A3


Drawing no:	SSD-G-13
Date:	29-11-2013
Drawn by:	CIS
Checked by:	JC

Revision:


A



NOTE:
ALL RL'S REFER TO 2013 UNIVERSITY
OF SYDNEY 3D CAMPUS SURVEY OR
CITY OF SYDNEYS 3D SURVEY

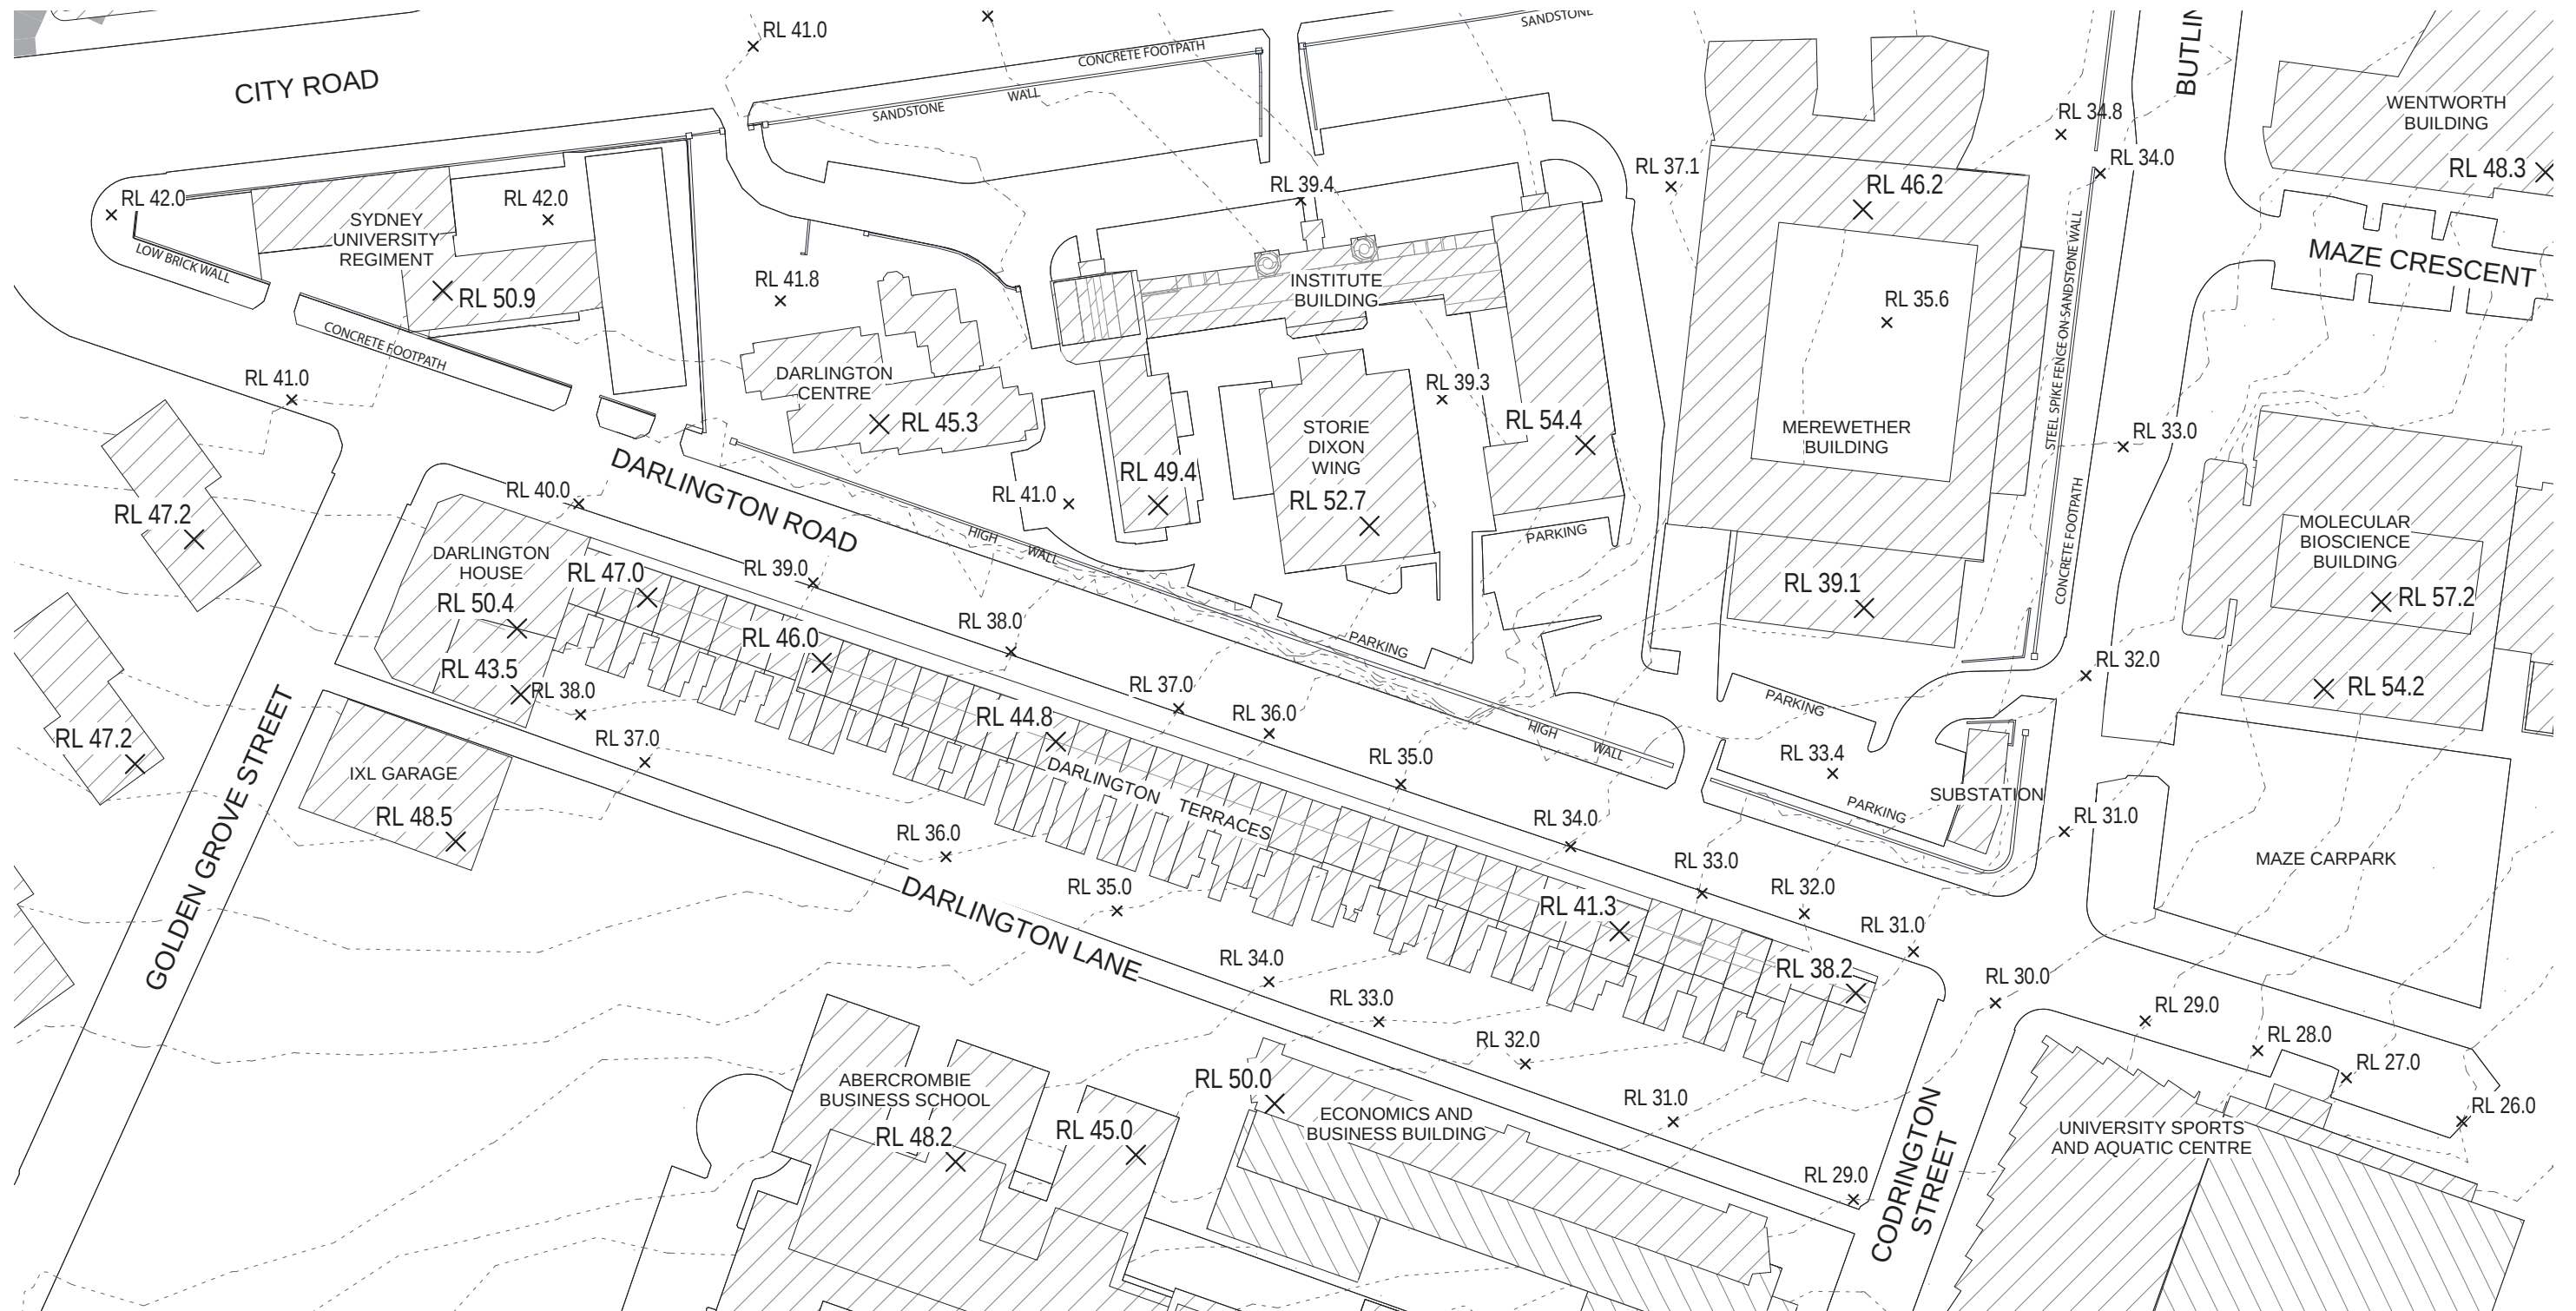


01 DARLINGTON TERRACES SITE SURVEY

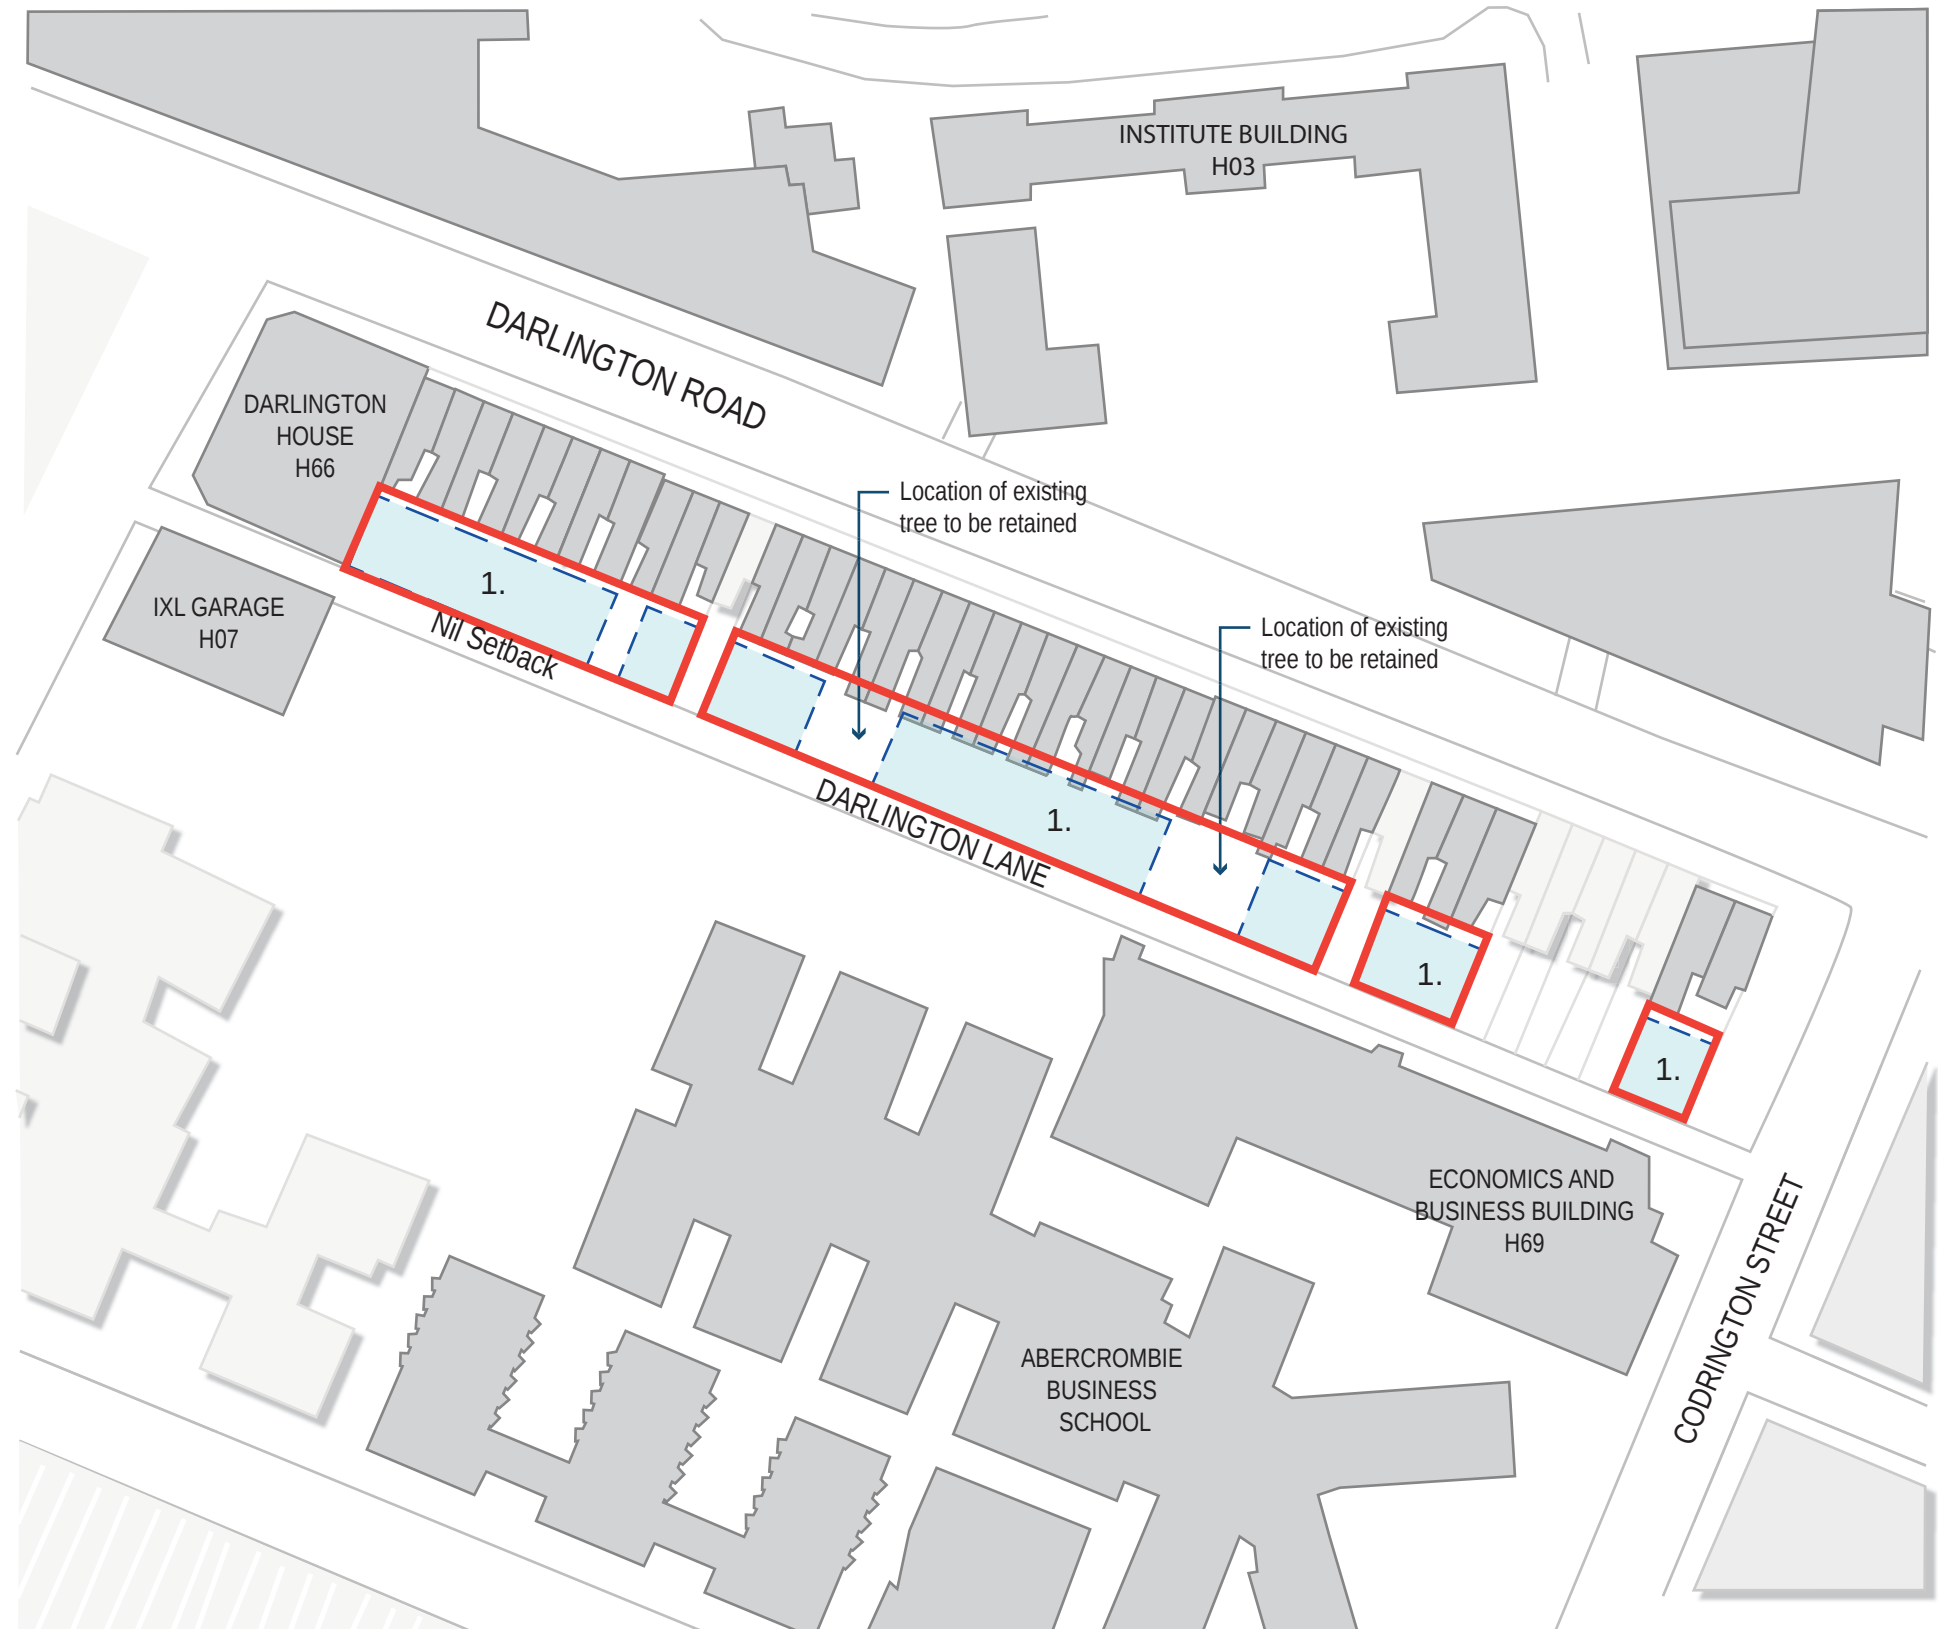

01 DARLINGTON TERRACES - PROPOSED ENVELOPE PLAN

LEGEND:

-  Proposed Building Envelope
-  Indicative building forms subject to future DA

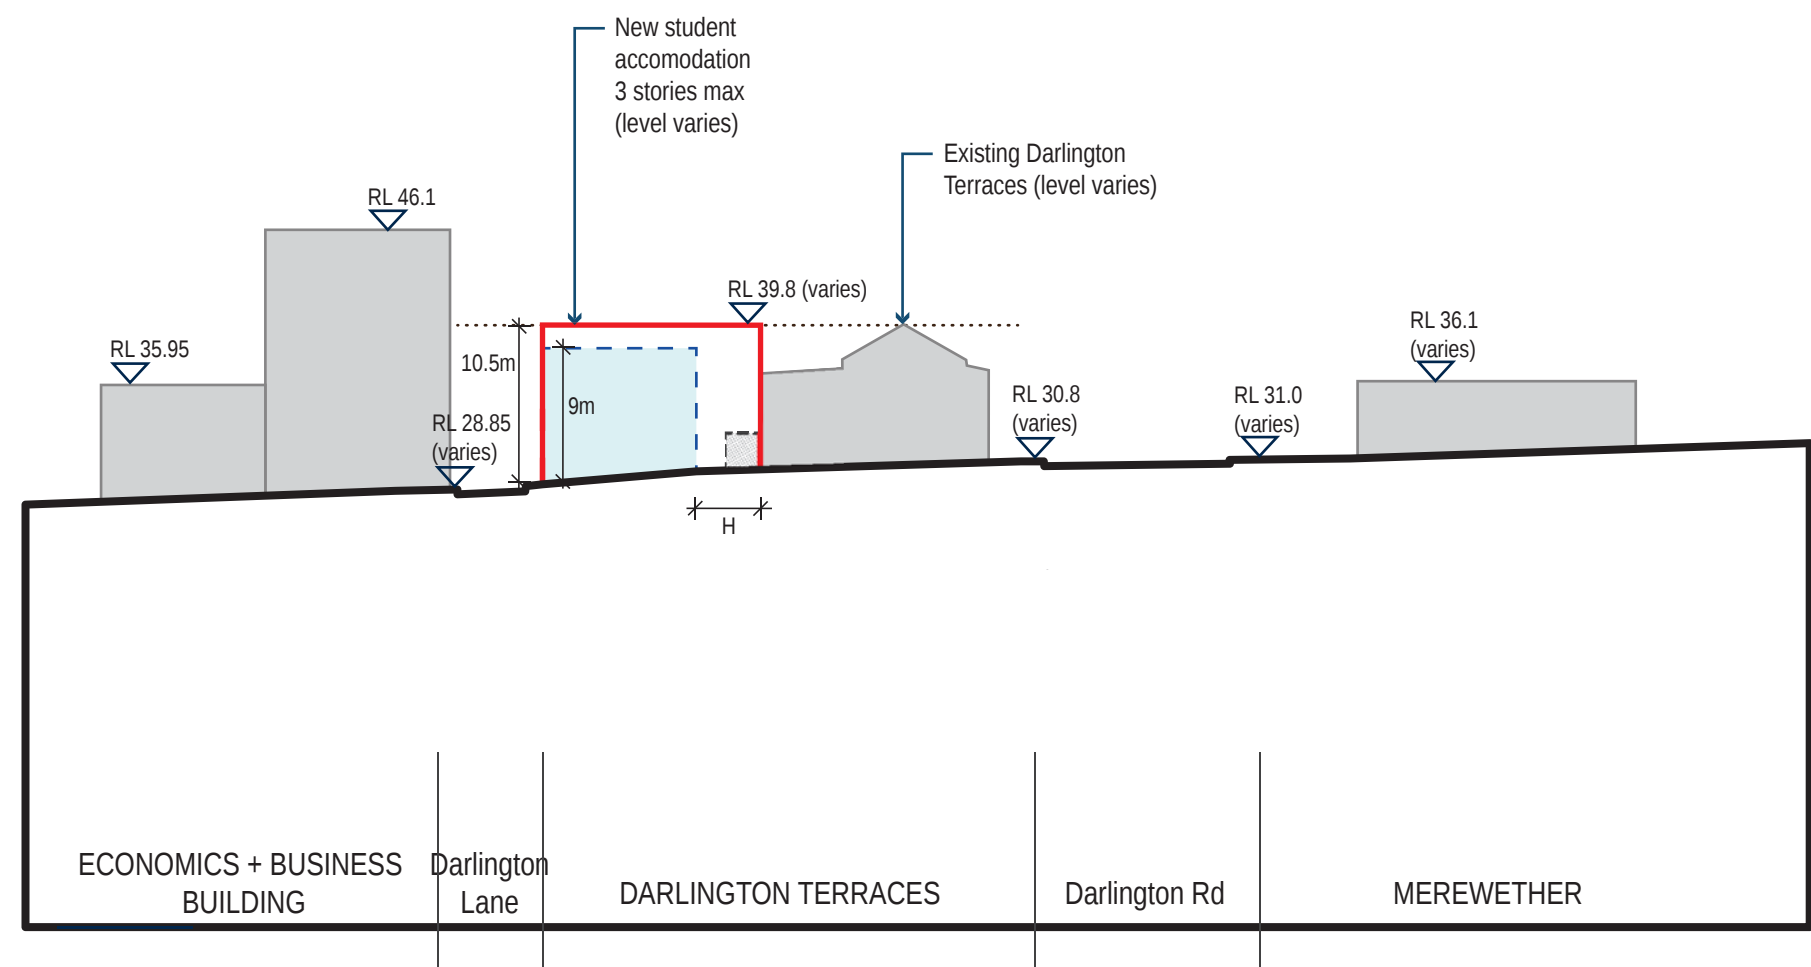


01 DARLINGTON TERRACES - ELEVATION FROM CODRINGTON STREET PROPOSED


- LEGEND:
- Site
 - Existing Building
 - Indicative building forms subject to future DA
 - Proposed Building Envelope
 - Non Original Structure to be demolished

H = The proposed setback between old and new which is approx 4m. Refer to Heritage Impact Statement Precinct A (2013) for details

NOTE:
ALL RL'S REFER TO 2013 UNIVERSITY OF SYDNEY 3D CAMPUS SURVEY OR CITY OF SYDNEYS 3D SURVEY

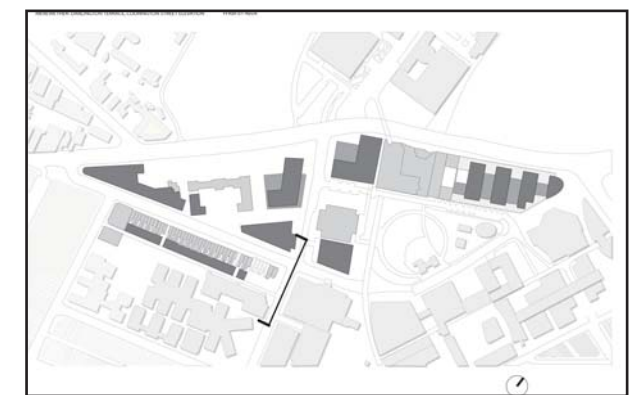

KEY PLAN

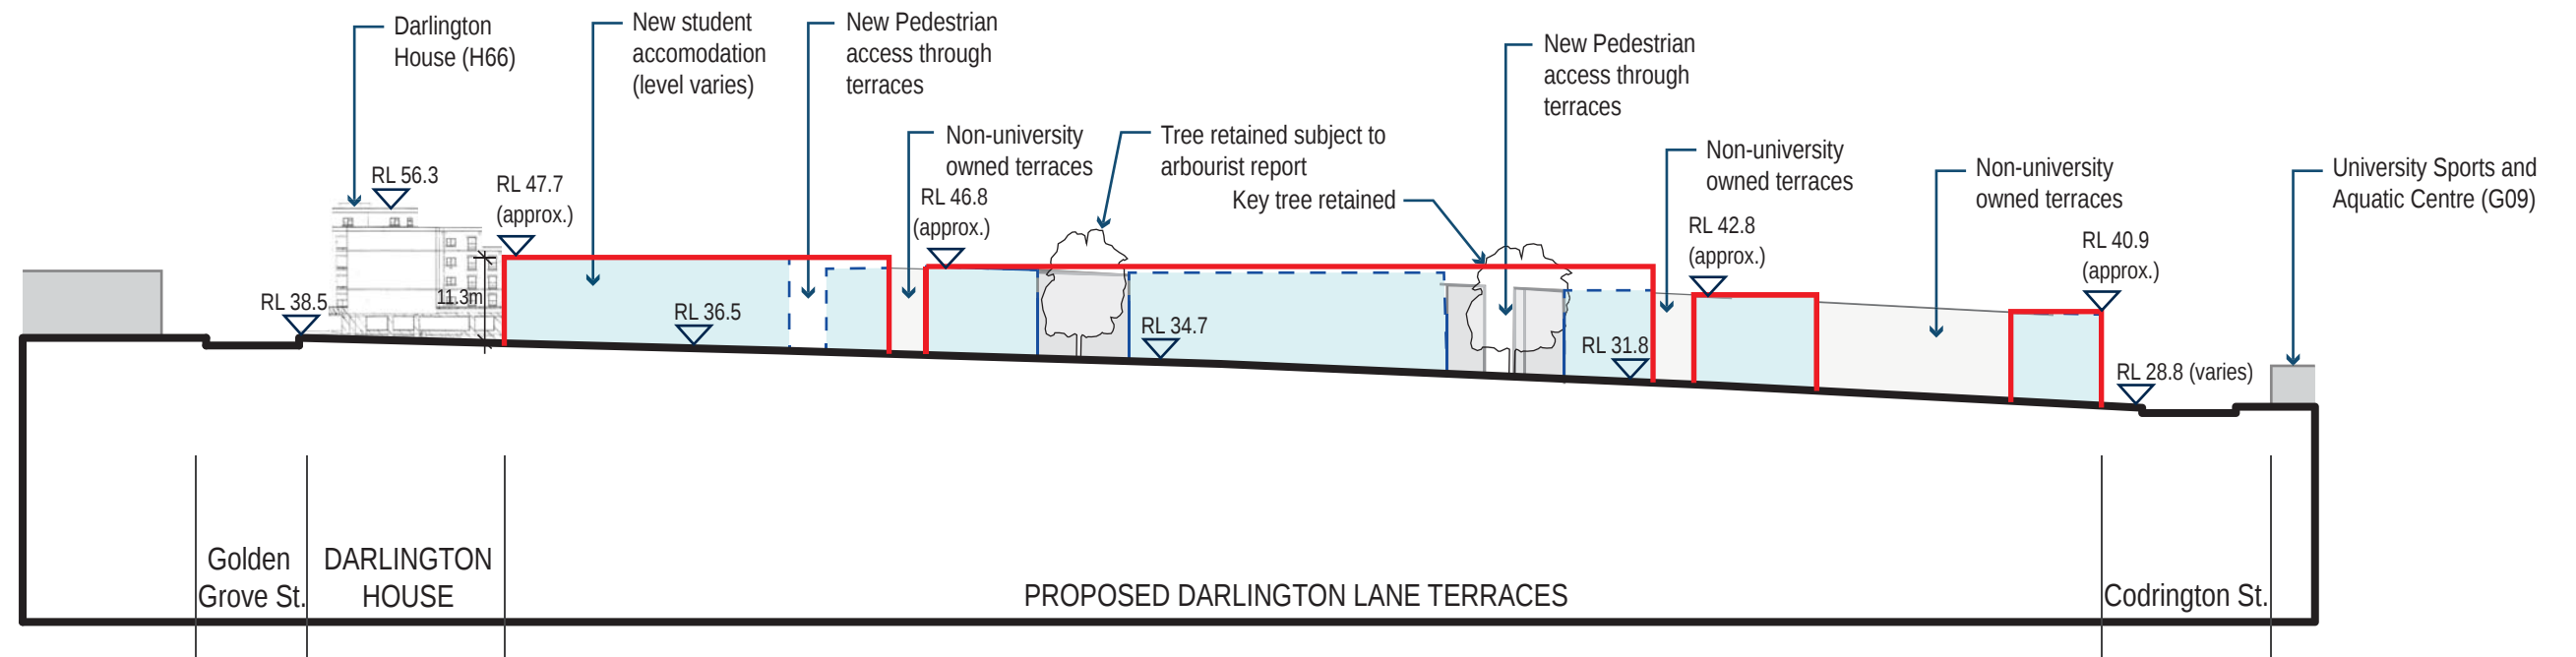


01 DARLINGTON TERRACES - DARLINGTON LANE ELEVATION PROPOSED


LEGEND:

- Site
- Existing Building
- Indicative building forms subject to future DA
- Proposed Building Envelope
- Building Beyond

NOTE:
ALL RL'S REFER TO 2013 UNIVERSITY OF SYDNEY 3D CAMPUS SURVEY OR CITY OF SYDNEYS 3D SURVEY

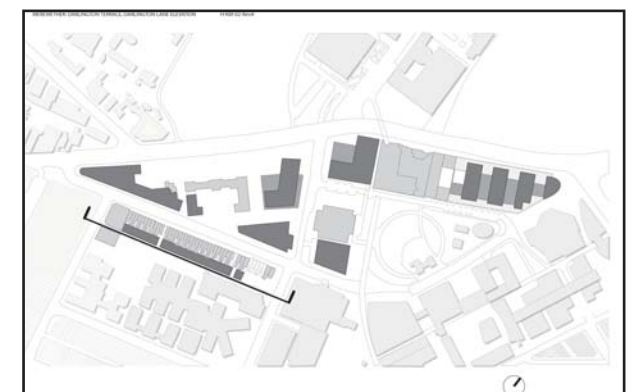

KEY PLAN

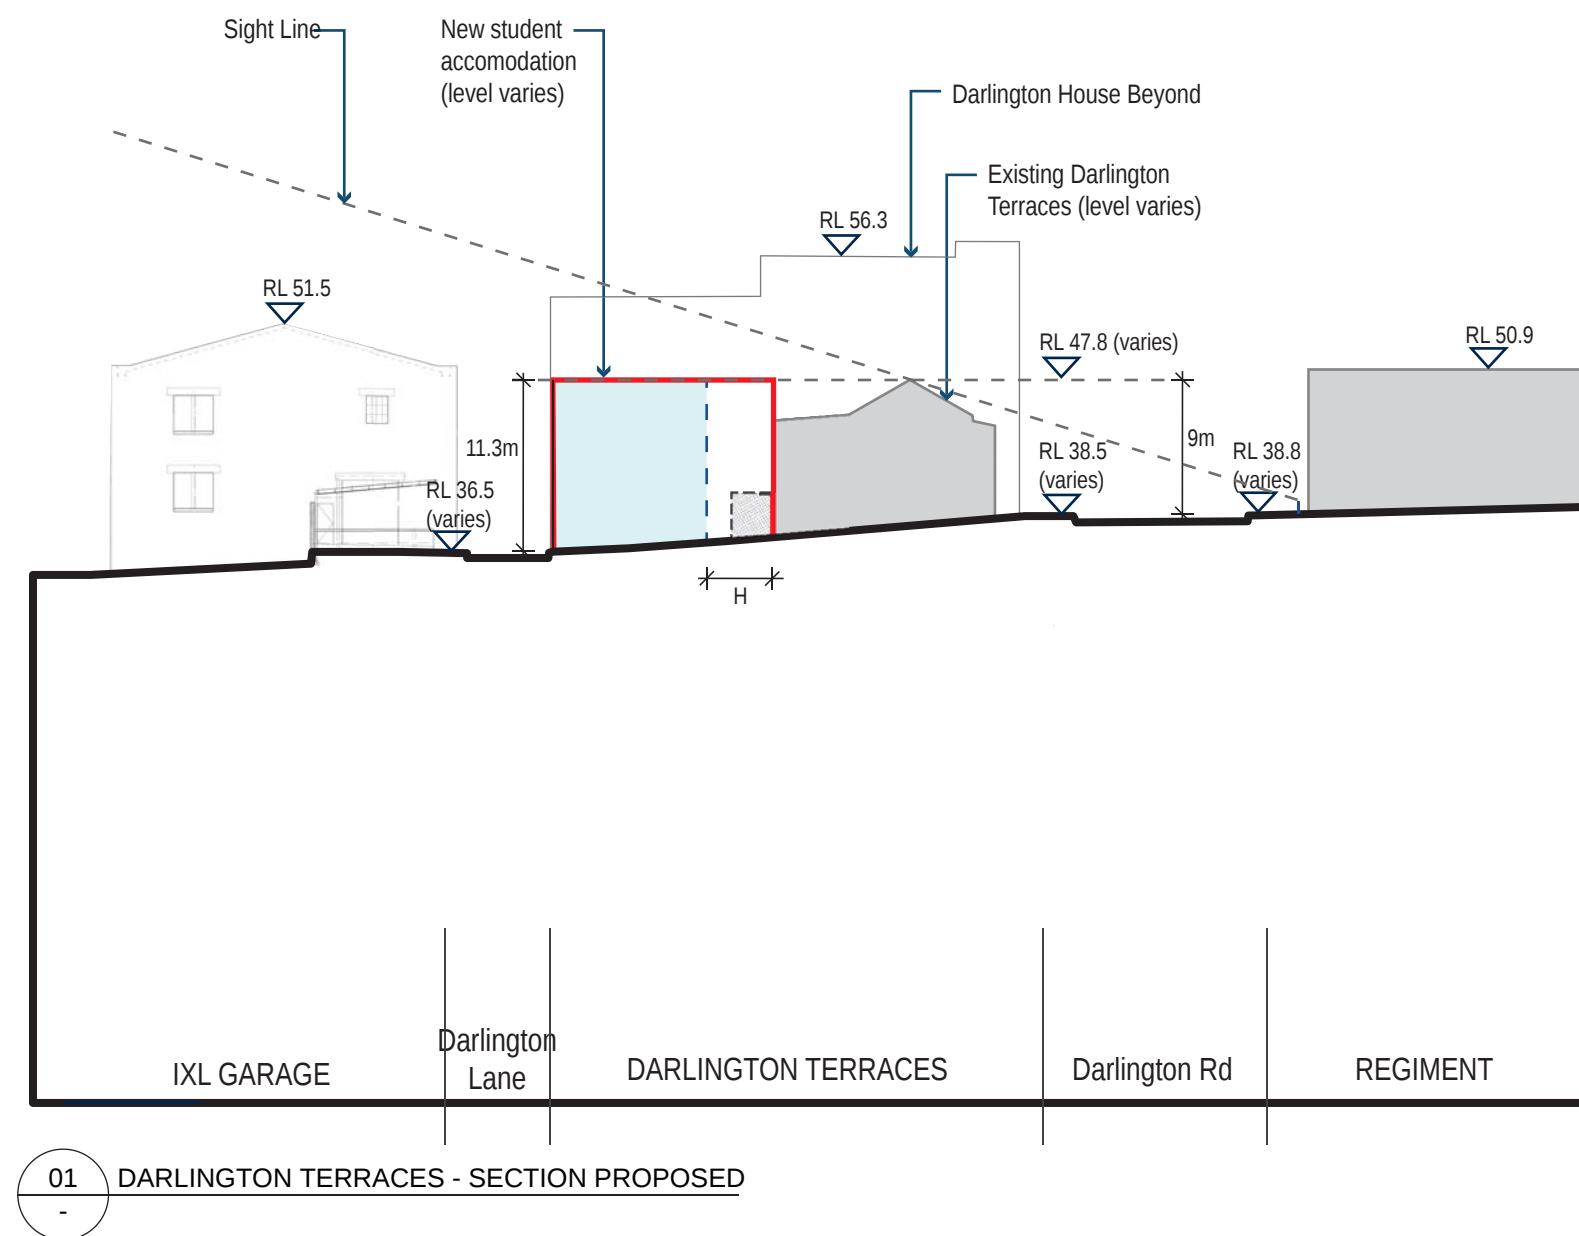


LEGEND:


- Site
- Existing Building
- Indicative building forms subject to future DA
- Proposed Building Envelope
- Building Beyond
- Non Original Structure TBD

H = The proposed setback between old and new which is approx 4m. Refer to Heritage Impact Statement Precinct A (2013) for details


NOTE:
ALL RL'S REFER TO 2013 UNIVERSITY OF SYDNEY 3D CAMPUS SURVEY OR CITY OF SYDNEYS 3D SURVEY

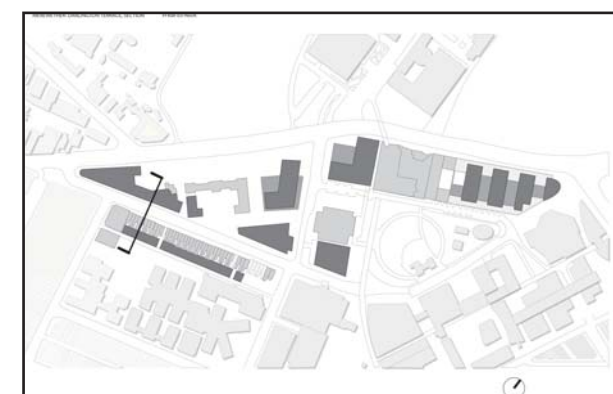



KEY PLAN

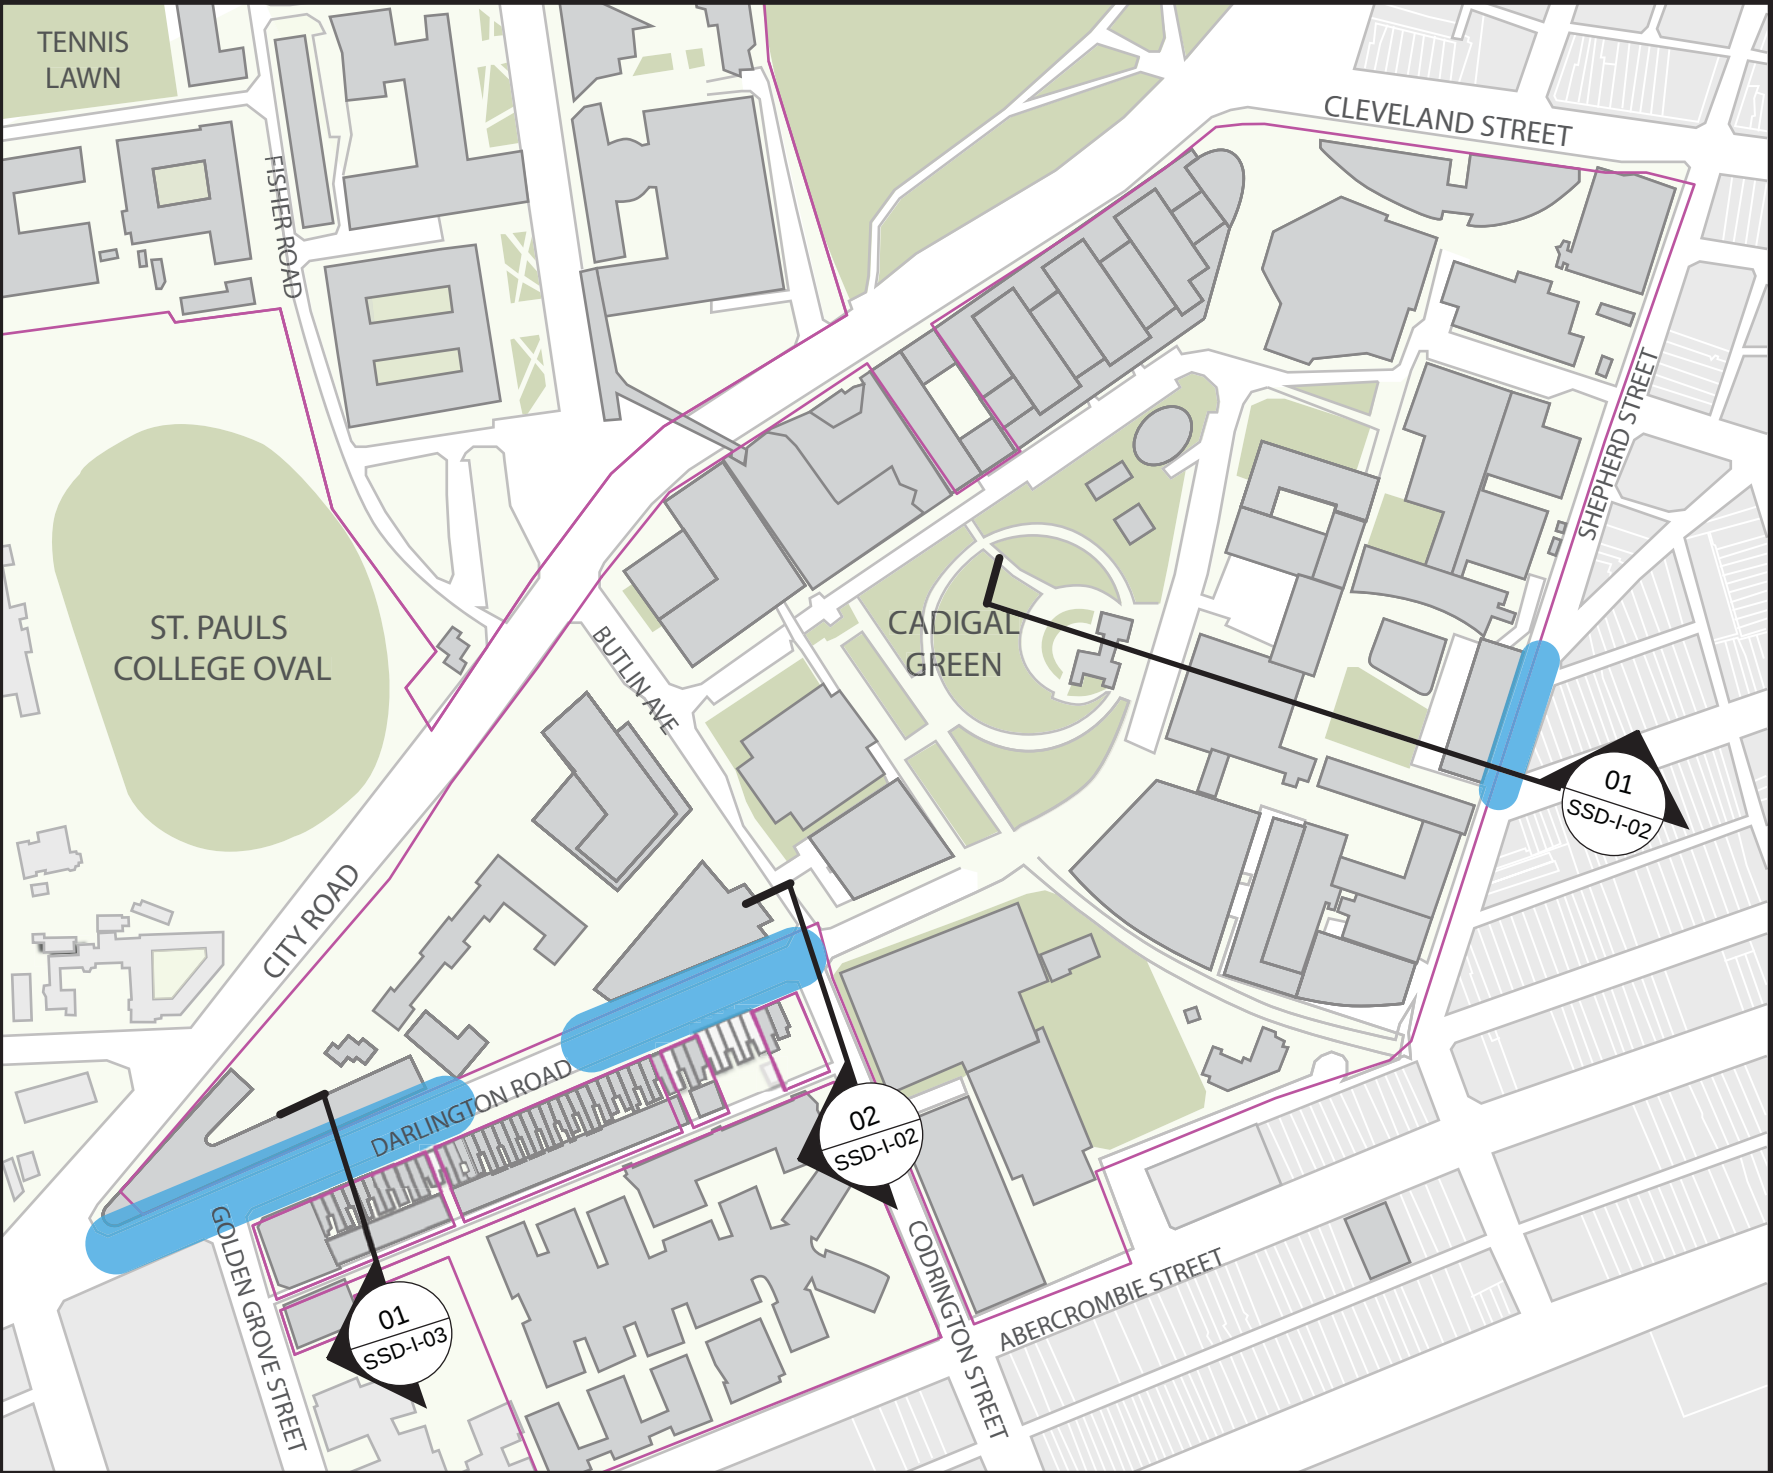

LEGEND:

 -  Sydney University Boundary
-  Shadow on Public Street

01 SHADOW IMPACT ON PUBLIC STREETS DIAGRAM

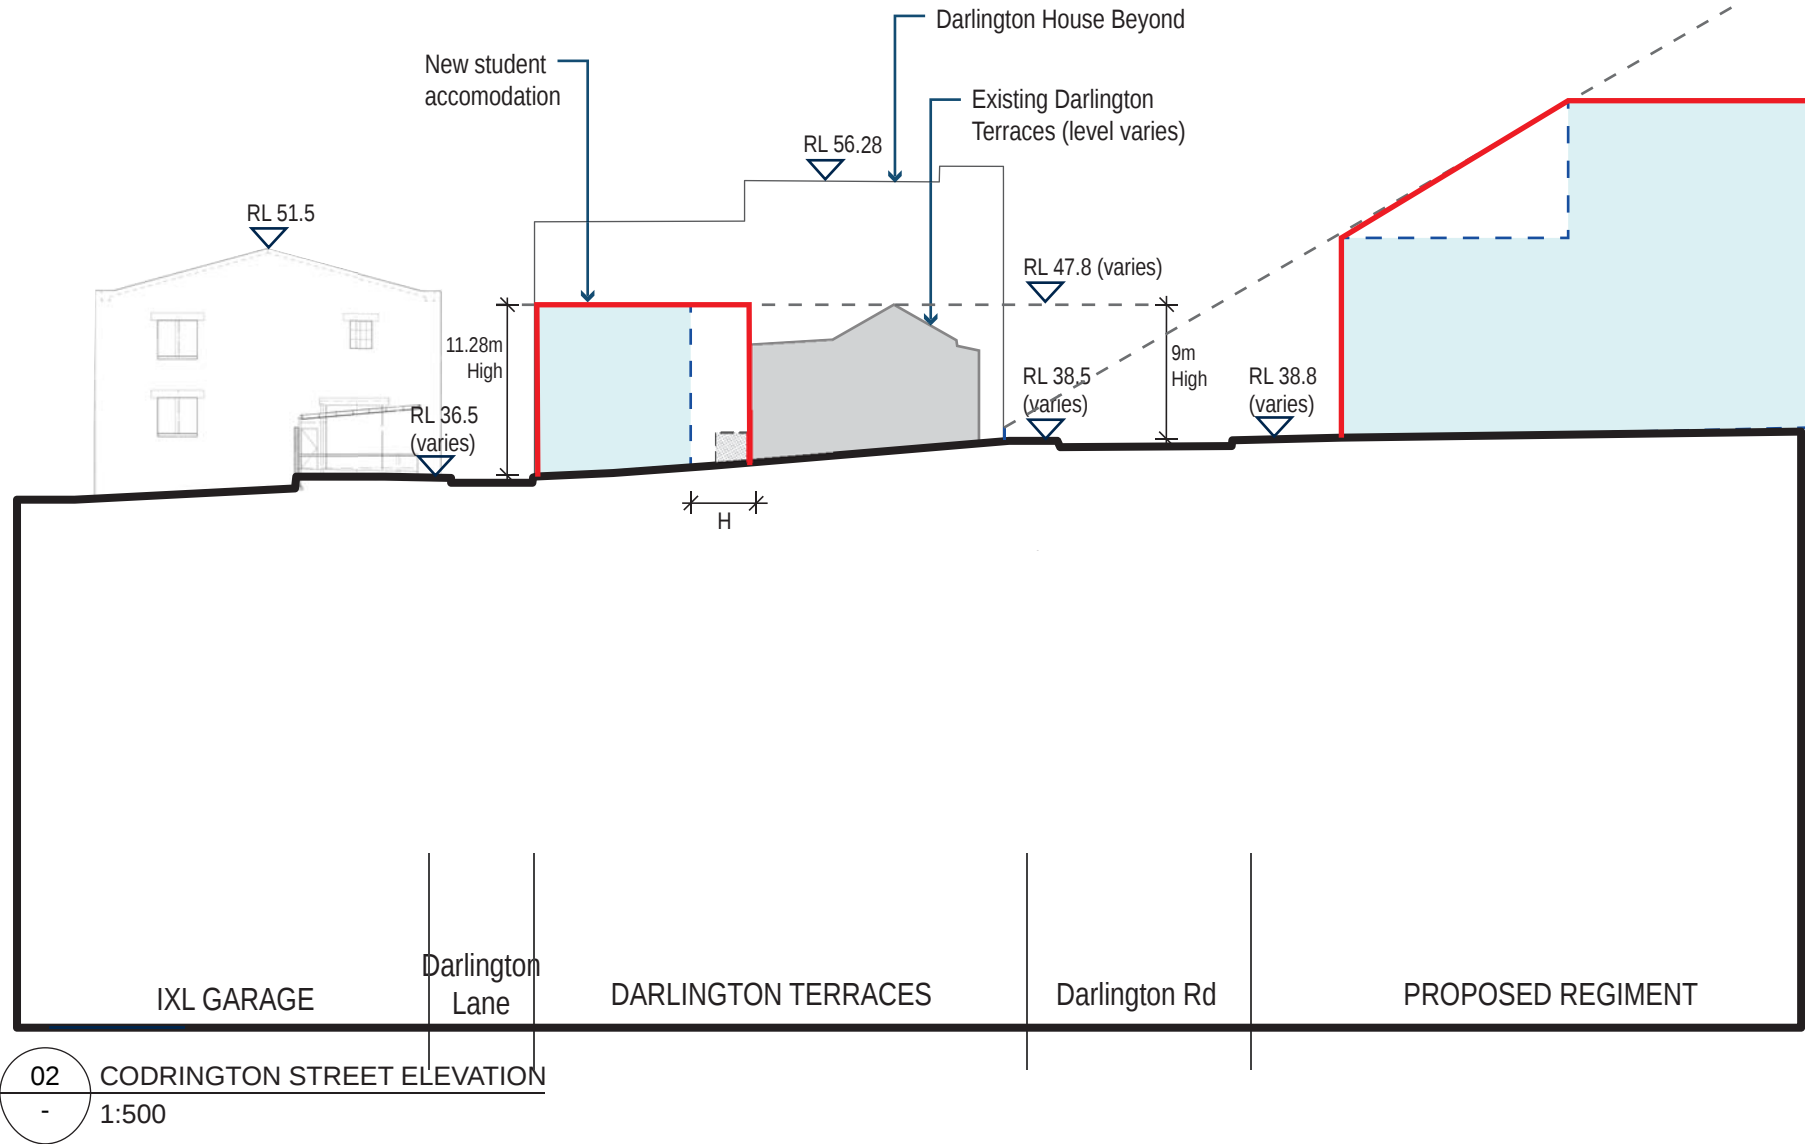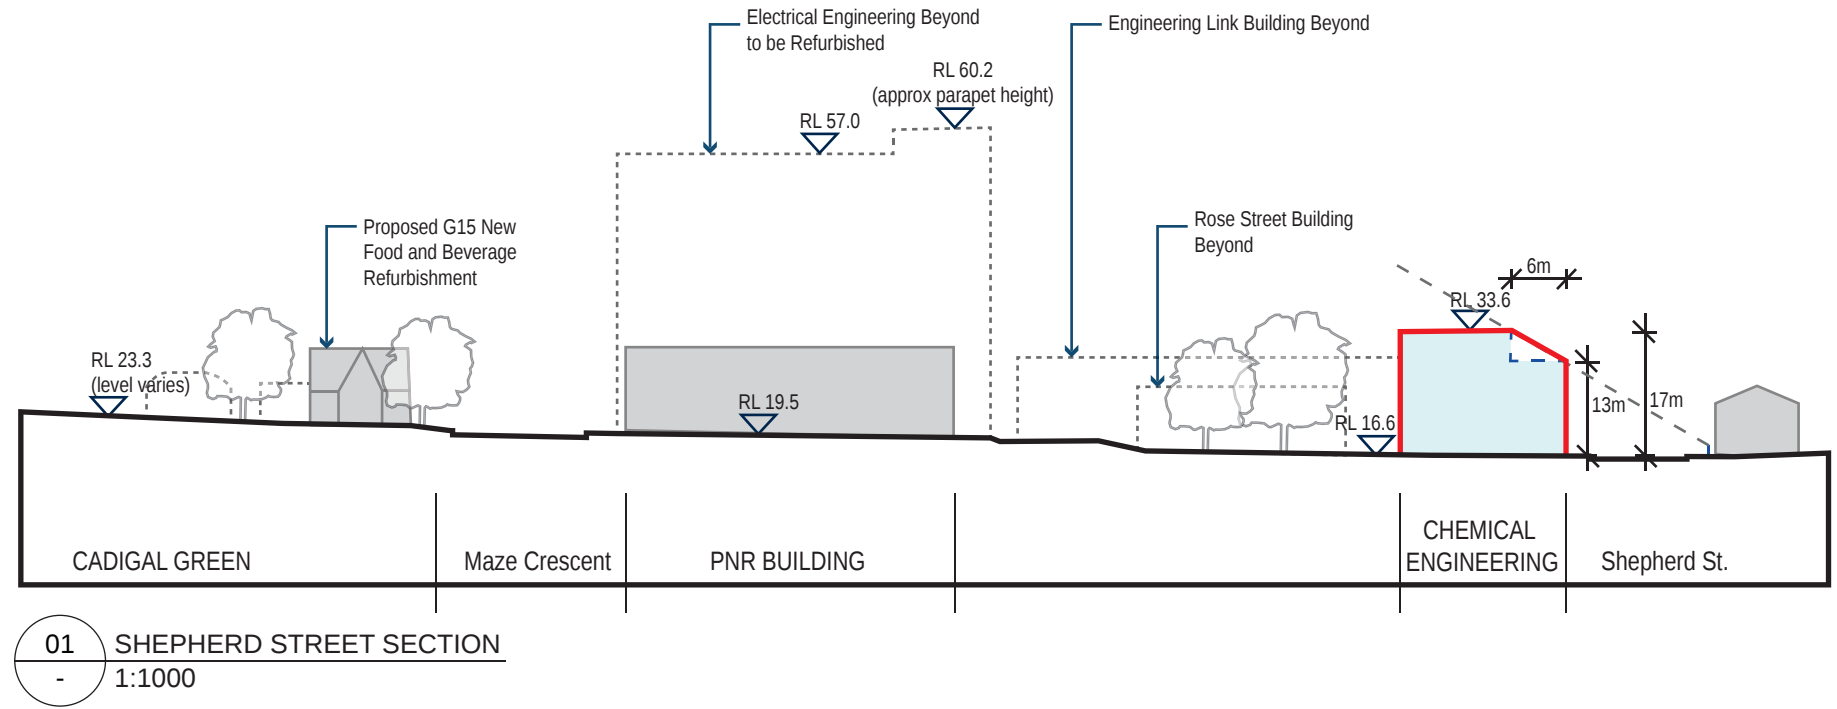

LEGEND:

- Site
- Existing Building
- Indicative building forms subject to future DA
- Proposed Building Envelope
- Non Original Structure to be demolished

H = The proposed setback between old and new which is approx 4m. Refer to Heritage Impact Statement Precinct A (2013) for details

NOTE:
ALL RL'S REFER TO 2013 UNIVERSITY OF SYDNEY 3D CAMPUS SURVEY OR CITY OF SYDNEYS 3D SURVEY




THE UNIVERSITY OF
SYDNEY

Project Name:
CAMPUS IMPROVEMENT PROGRAM

Drawing Title:
SHADOW IMPACT ON PUBLIC
STREETS

SCALE: AS INDICATED @ A3

Drawing no:	SSD-I-02	Revision:
Date:	29-11-2013	
Drawn by:	CIS	
Checked by:	JC	

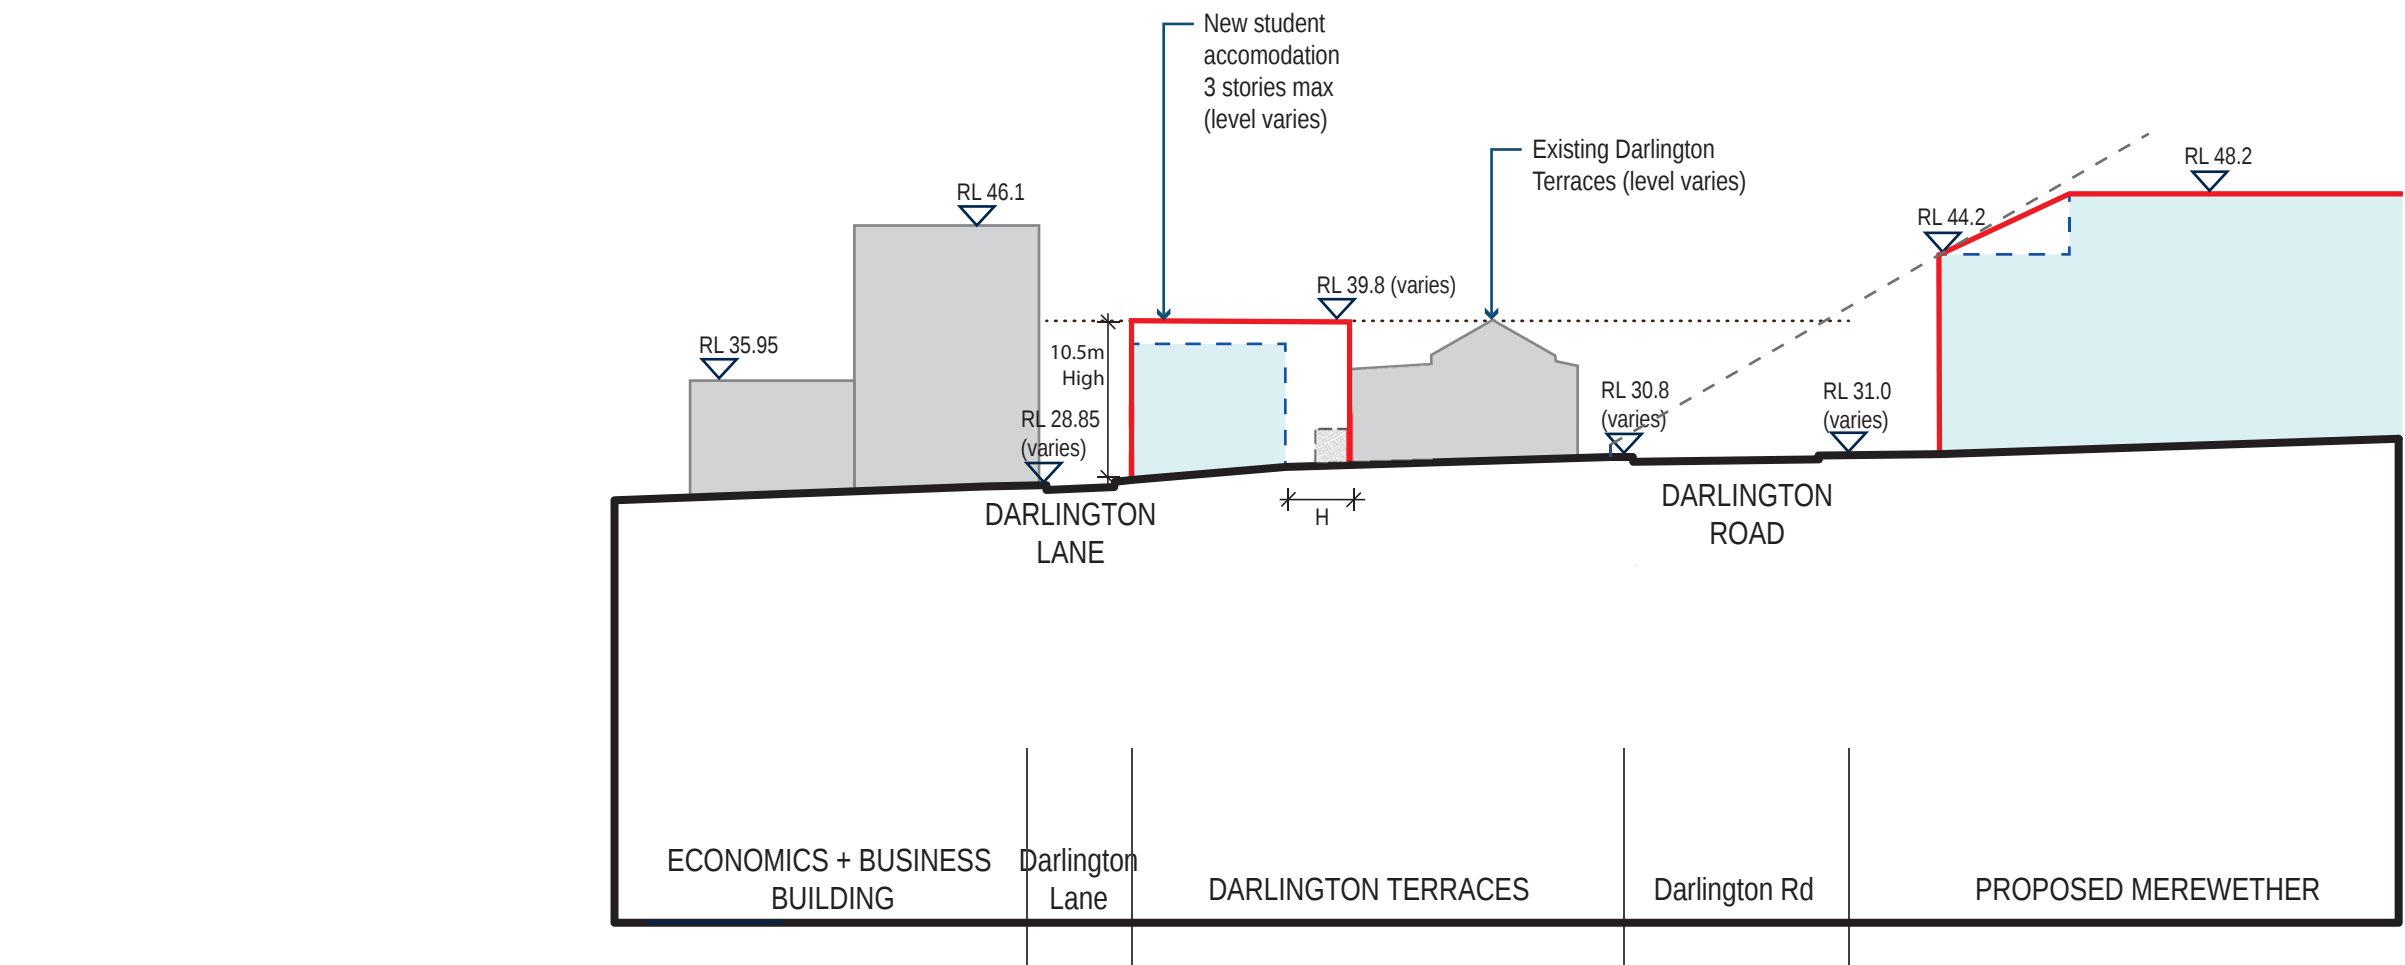

LEGEND:

- Site
- Existing Building
- Indicative building forms subject to future DA
- Proposed Building Envelope
- Non Original Structure to be demolished

H = The proposed setback between old and new which is approx 4m. Refer to Heritage Impact Statement Precinct A (2013) for details

NOTE:
ALL RL'S REFER TO 2013 UNIVERSITY OF SYDNEY 3D CAMPUS SURVEY OR CITY OF SYDNEYS 3D SURVEY



Project Name:
CAMPUS IMPROVEMENT PROGRAM

Drawing Title:
SHADOW IMPACT ON PUBLIC STREETS

SCALE: AS INDICATED @ A3

Drawing no:	SSD-I-03
Date:	29-11-2013
Drawn by:	CIS
Checked by:	JC

Revision:
A