


© 2015 Site Image (NSW) Pty Ltd ABN 44 801 262 380 as agent for Site Image NSW Partnership. All rights reserved. This drawing is copyright and shall not be reproduced or copied in any form or by any means (graphic, electronic or mechanical including photocopy) without the written permission of Site Image (NSW) Pty Ltd Any license, expressed or implied, to use this document for any purpose what so ever is restricted to the terms of the written agreement between Site Image (NSW) Pty Ltd and the instructing party.

The contractor shall check and verify all work on site (including work by others) before commencing the landscape installation. Any discrepancies are to be reported to the Project Manager or Landscape Architect prior to commencing work. Do not scale this drawing. Any required dimensions not shown shall be referred to the Landscape Architect for confirmation.

2	Re-issued for SSDA	NH	RS	15.09.2017
1	For review	CV	RS	17.03.2015
Issue	Revision Description	Drawn	Check	Date

- LEGEND**
- Tree planting  
(Large specimen at planting, refer plant schedule)
  - Large & small Shrub Planting  
(refer plant schedule)
  - Turf
  - Insitu Concrete Paving
  - Fence type 1  
(Metal palisade w/vegetative screening)
  - Fence type 2  
(Safety fence ref Eng.)
  - Fence type 3  
(Safety fence ref Eng.)
  - Fence type 4  
(Boundary security fence ref Eng.)
  - Mass Planting & Groundcovers  
(refer plant schedule)
  - Ballast slope stabilization
  - Tree to remain
  - Tree to be removed

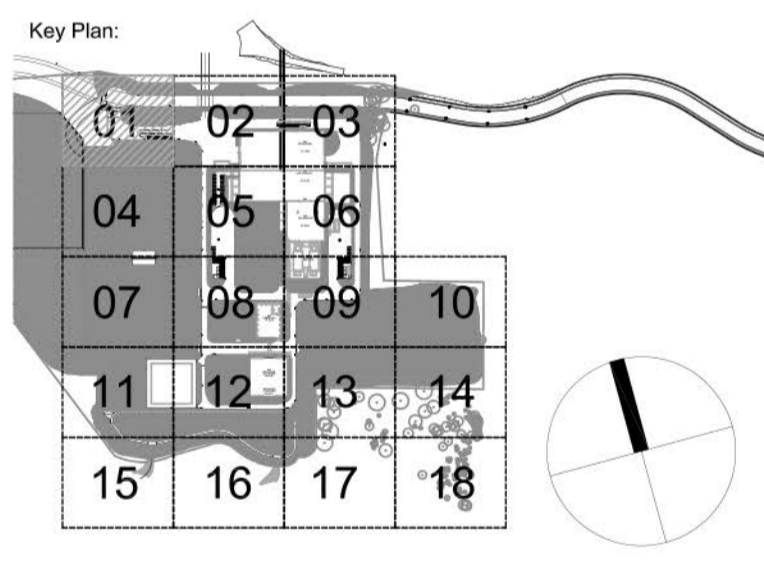

Client:  
**The Next Generation Pty Ltd**

Project:  
**TNG Energy from Waste Facility**

**SITE IMAGE**  
Level 1, 3-5 Baptist Street  
Redfern NSW 2016  
Australia  
Tel: (61 2) 8332 5600  
Fax: (61 2) 9698 2877  
www.siteimage.com.au  
Site Image (NSW) Pty Ltd  
ABN 44 801 262 380  
 Landscape Architects

**FOR APPROVAL**

Drawing Name:  
**Landscape Masterplan Render**

Scale: 1:1000 @ A1 0 5 10 25 50m  
Job Number: **SS15-2961** Drawing Number: **001C** Issue: **B**

**NOT FOR CONSTRUCTION**