



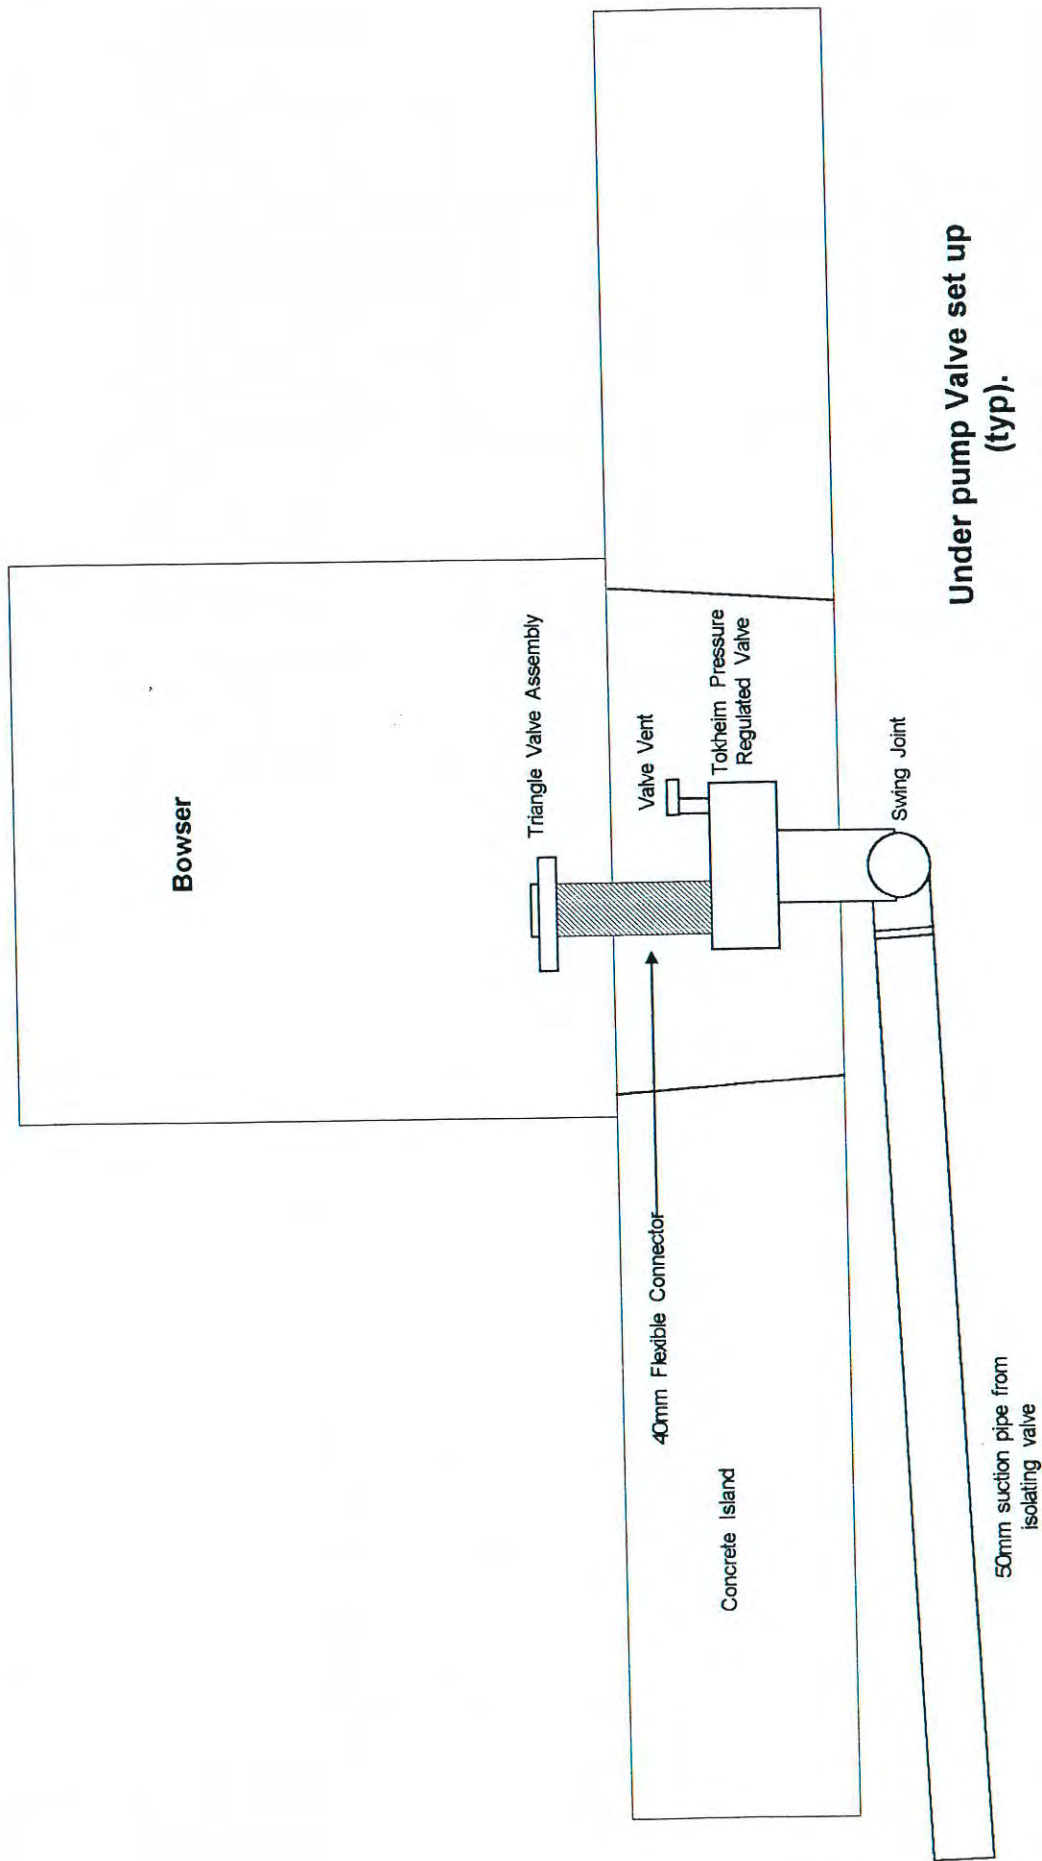

TITLE:	Depot 1 - Above Ground Diesel Tank - Under pump Pressure Regulator Valve				
COMPANY:	Pioneer Concrete NSW P/L.	CREATOR :	Craig Bone'		
DATE:	12/19/97	TIME :	18:01	PG	5 OF 6 PGS

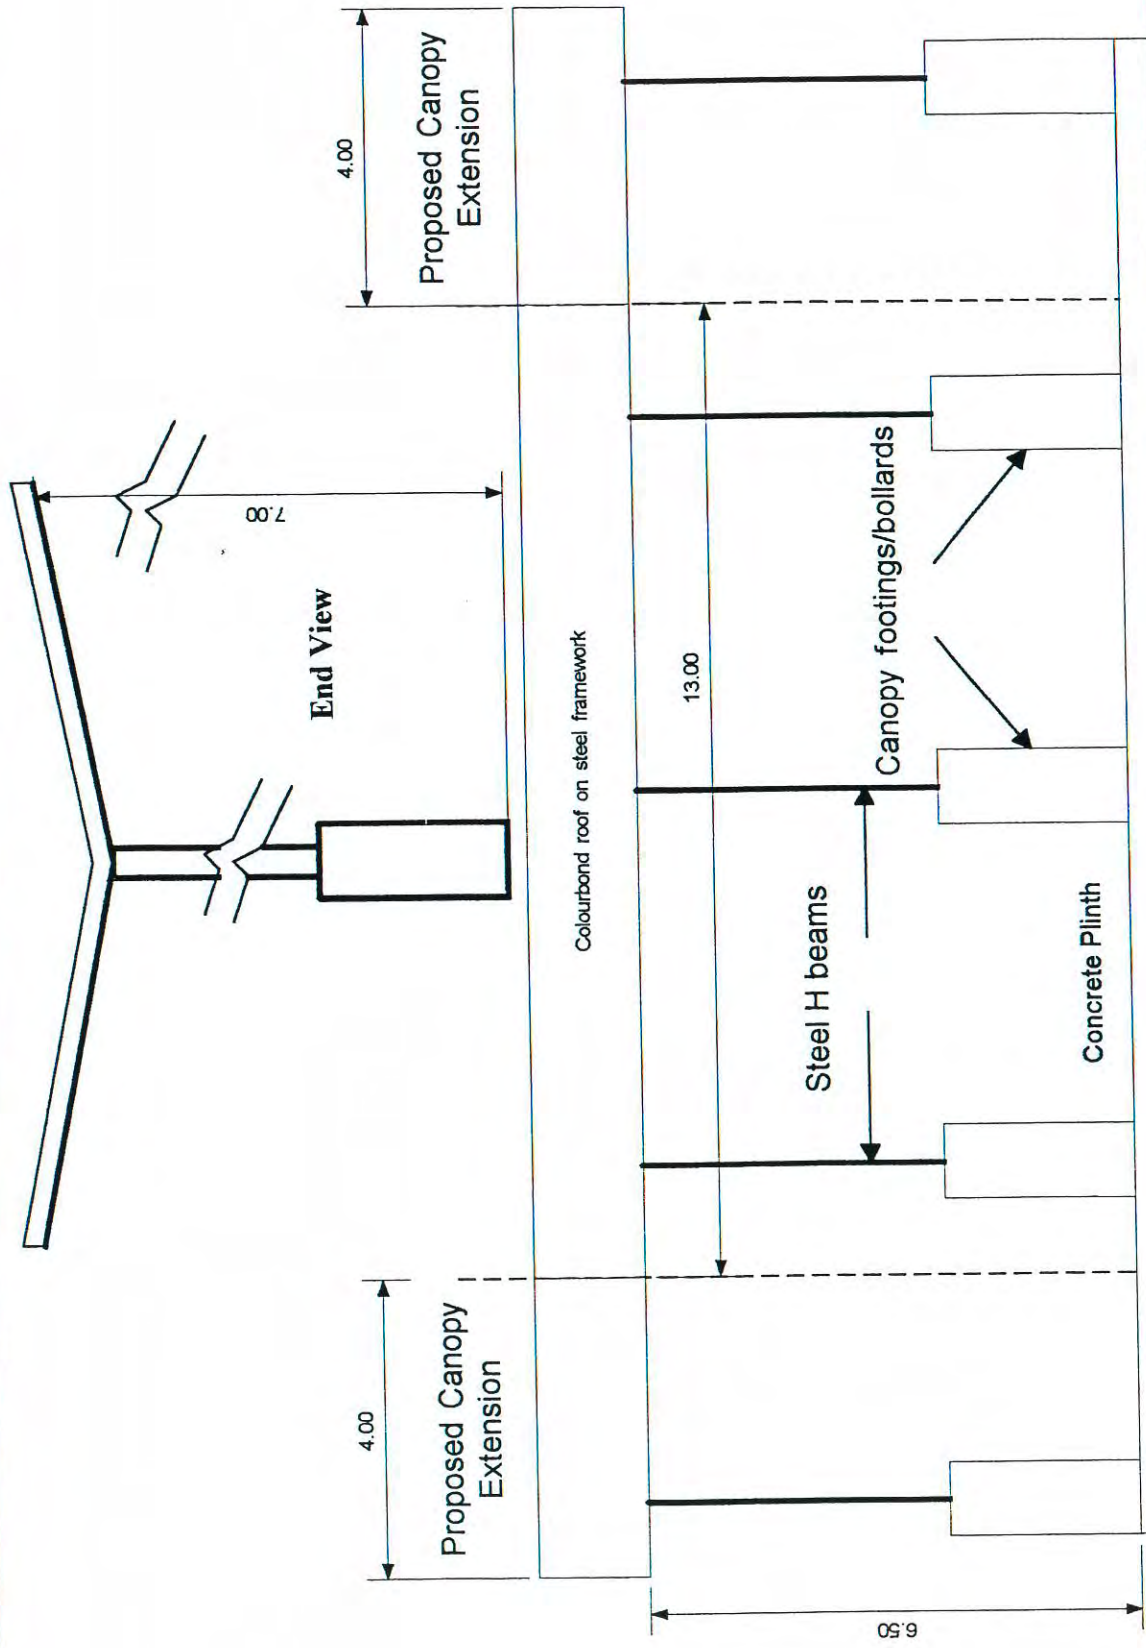

TITLE		Pioneer Concrete NSW Pty Ltd	
DESCRIPTION		DRAWN BY Barry Bone	
Wallgrove Fuel Facility - Canopy Extension		PAGE 6 of 6	
DATE 24/11/97		SCALE 1:100	

Side View

Reference



APPLICATION FOR RENEWAL OF LICENCE TO KEEP DANGEROUS GOODS

ISSUED UNDER AND SUBJECT TO THE PROVISIONS OF THE DANGEROUS GOODS ACT, 1975 AND REGULATION THEREUNDER

DECLARATION: Please renew licence number 35/012865 to 1997. I confirm that all the licence details shown below are correct (amend if necessary).

.....
(Signature)
for: PIONEER CONCRETE (NSW) P/L

MARTIN MENDE
(Please print name)

17.10.96
(Date signed)

THIS SIGNED DECLARATION SHOULD BE RETURNED TO:

WorkCover New South Wales
Dangerous Goods Licensing Section (Level 3)
Locked Bag 10
P O CLARENCE STREET 2000

Details of licence on 14 October 1996

Licence Number 35/012865 Expiry Date 30/11/96


Licensee PIONEER CONCRETE (NSW) P/L ACN 000 301 879

Postal Address BOX V42 P O, MOUNT DRUITT VILLAGE 2770

Licensee Contact ~~Greg Leghissa~~ Ph. 625 5946 Fax. 625 2435

Premises Licensed to Keep Dangerous Goods

OLD WALLGROVE RD
EASTERN CREEK 2766

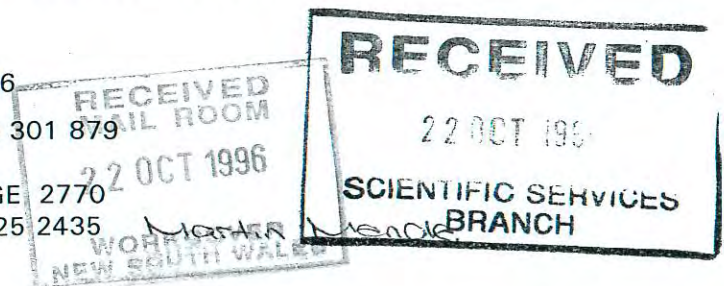

Nature of Site CONSTRUCTION MATERIALS NEC - Mining Major Supplier of Dangerous Goods VARIOUS

Emergency Contact for this Site Bob Graham/Martin Mende ph. 625 5946

Site staffing 24 hrs 7 days

Details of Depots

Depot No.	Depot Type	Goods Stored in Depot	Qty
1	MAGAZINE	Class 1.1d UN 0241 EXPLOSIVES BLASTING TY UN 0042 BOOSTERS	4000 kg 1000 kg 200 No.
2	MAGAZINE	Class 1.1b UN 0360 DETONATOR ASSEMBLIES, UN 0029 DETONATORS, NON-ELECTR	1100 No. 400 No. 300 No.
3	UNDERGROUND TANK	Class 3 UN 1203 PETROL	15000 L 14700 L
4	UNDERGROUND TANK	Class 3 UN 1203 PETROL	15000 L 14000 L



WORKCOVER AUTHORITY



LICENCE TO KEEP DANGEROUS GOODS

(Dangerous Goods Act 1975)

Application for ~~new licence~~, amendment ~~or transfer~~

1. Name of applicant		ACN
PIONEER CONCRETE (NSW) PTY LTD		000-301-879
2. Site to be licensed		
No	Street	
None	OLD WANGRIDGE RD	
Suburb/Town		Postcode
EASTERN CREEK		2710
3. Previous licence number (if known) 35/012865		
4. Nature of site HARD ROCK QUARRY & CRUSHING PLANT		
5. Emergency contact on site:		
Phone	Name	
(02) 625 5916	BOB GRAMM	MARTIN MENDE
6. Site staffing:	Hours per day	Days per week
+ SECURITY	24	7
7. Major supplier of dangerous goods ICI + AMCOL LTD.		
8. If new site or significant modification		
Plan stamped by:	Accredited consultant's name:	Date stamped
	N/A	N/A
9. Number of dangerous goods depots at site 4		
10. Trading name or occupier's name		
PIONEER CONCRETE (NSW) PTY LTD		
11. Postal address of applicant		Postcode
PO Box 142		2710
12. Contact for licence enquiries:		
Phone	Fax	Name
(02) 625 5916	(02) 625 2435	MARTIN MENDE
I certify that the details contained in this application (or the accompanying computer disk) are true and correct		
13. Signature of applicant		Date
		23-10-95


Please complete attached site sketch, depot listing and check sheet (if required) and return to WorkCover Authority in envelope provided.

31 OCT 1995
Form DG1

PART B

Site Sketch


Please carefully read the instructions in Part B of the guide before sketching the site.

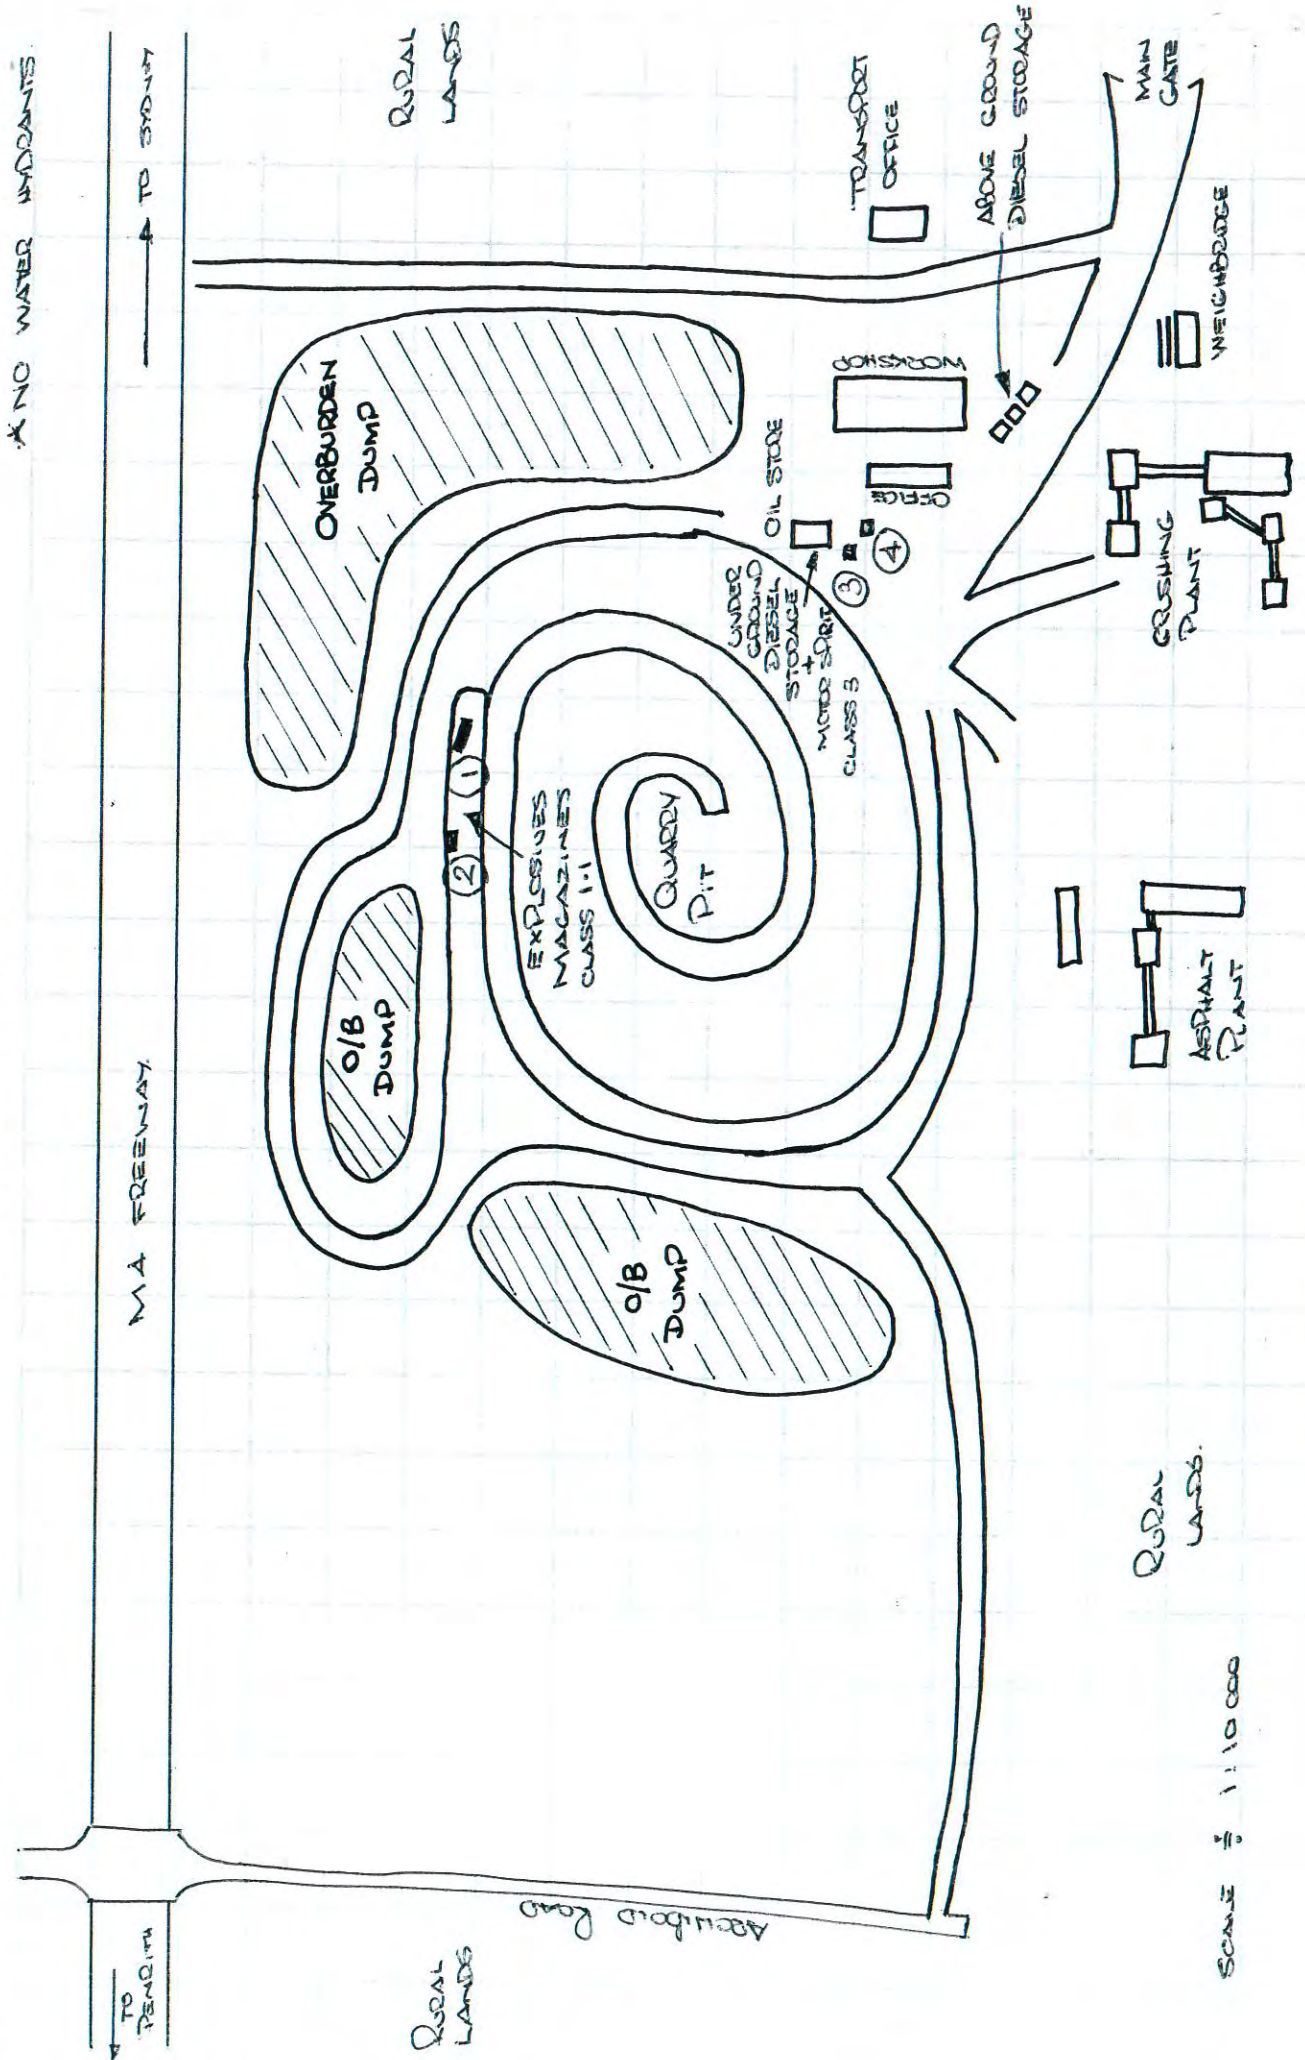

Depot number	Type of depot	Class			Licensed maximum storage capacity
2	EXPLOSIVE MAGAZINE	1.1			1100 UNITS

UN number	Shipping name	Pkg. Class	Group	EPG	Product or common name	Typical quantity	Unit eg. L, kg, m ³
0260	Detonator Assemblies non-energetic	1.1B	1A	1A	Remnants TRUNK LINE DELAYS	200	UNITS.
0260	" "	1.1B	1A	1A	Remnants	200	UNITS.
0029	Detonators non-energetic	1.1B	1A	1A	No 8 Detonators	300	UNITS

[illegible]

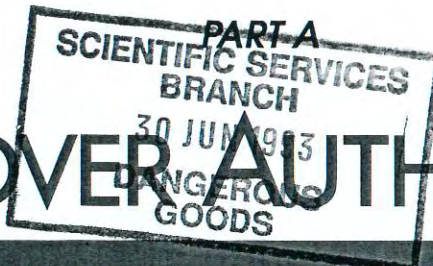

WORKCOVER AUTHORITY

LICENCE TO KEEP DANGEROUS GOODS

(Dangerous Goods Act 1975)

Application for new licence, amendment or transfer

1. Name of applicant		ACN
PIONEER CONCRETE (NSW) PTY. LTD.		000-301-879
2. Site to be licensed		
No	Street	
NONE	OLD WALLGROVE ROAD.	
Suburb/Town		Postcode
EASTERN CREEK		2770
3. Previous licence number (if known)	35/012865	
4. Nature of site	HARD ROCK QUARRY + CRUSHING PLANT. * 1404	
5. Emergency contact on site:		
Phone	Name	
(02) 625 5946	BOB CRAWHAM / GREG LEHISSA.	
6. Site staffing:	Hours per day	Days per week
+SECURITY.	24	7
7. Major supplier of dangerous goods	ICI + AMPOL LTD.	
8. If new site or significant modification		
Plan stamped by:	Accredited consultant's name:	Date stamped
	N/A	N/A.
9. Number of dangerous goods depots at site	6	
10. Trading name or occupier's name	PIONEER CONCRETE (NSW) PTY. LTD.	
11. Postal address of applicant	Suburb/Town	Postcode
P.O. BOX V42	MT DROTT VILLAGE	2770
12. Contact for licence enquiries:		
Phone	Fax	Name
(02) 625 5946	(02) 625 2435	GREG LEHISSA.
I certify that the details contained in this application (or the accompanying computer disk) are true and correct		
13. Signature of applicant	Date	23/6/93

Please complete attached site sketch, depot listing and check sheet
(if required) and return to WorkCover Authority in envelope provided.

Form DG1

Sent NT 28/6/93.

Site Sketch

Please carefully read the instructions in Part B of the guide before sketching the site.

35/012865


TO NORTH



NOTE:

* NO WATER HYDRANTS.

TO SYDNEY

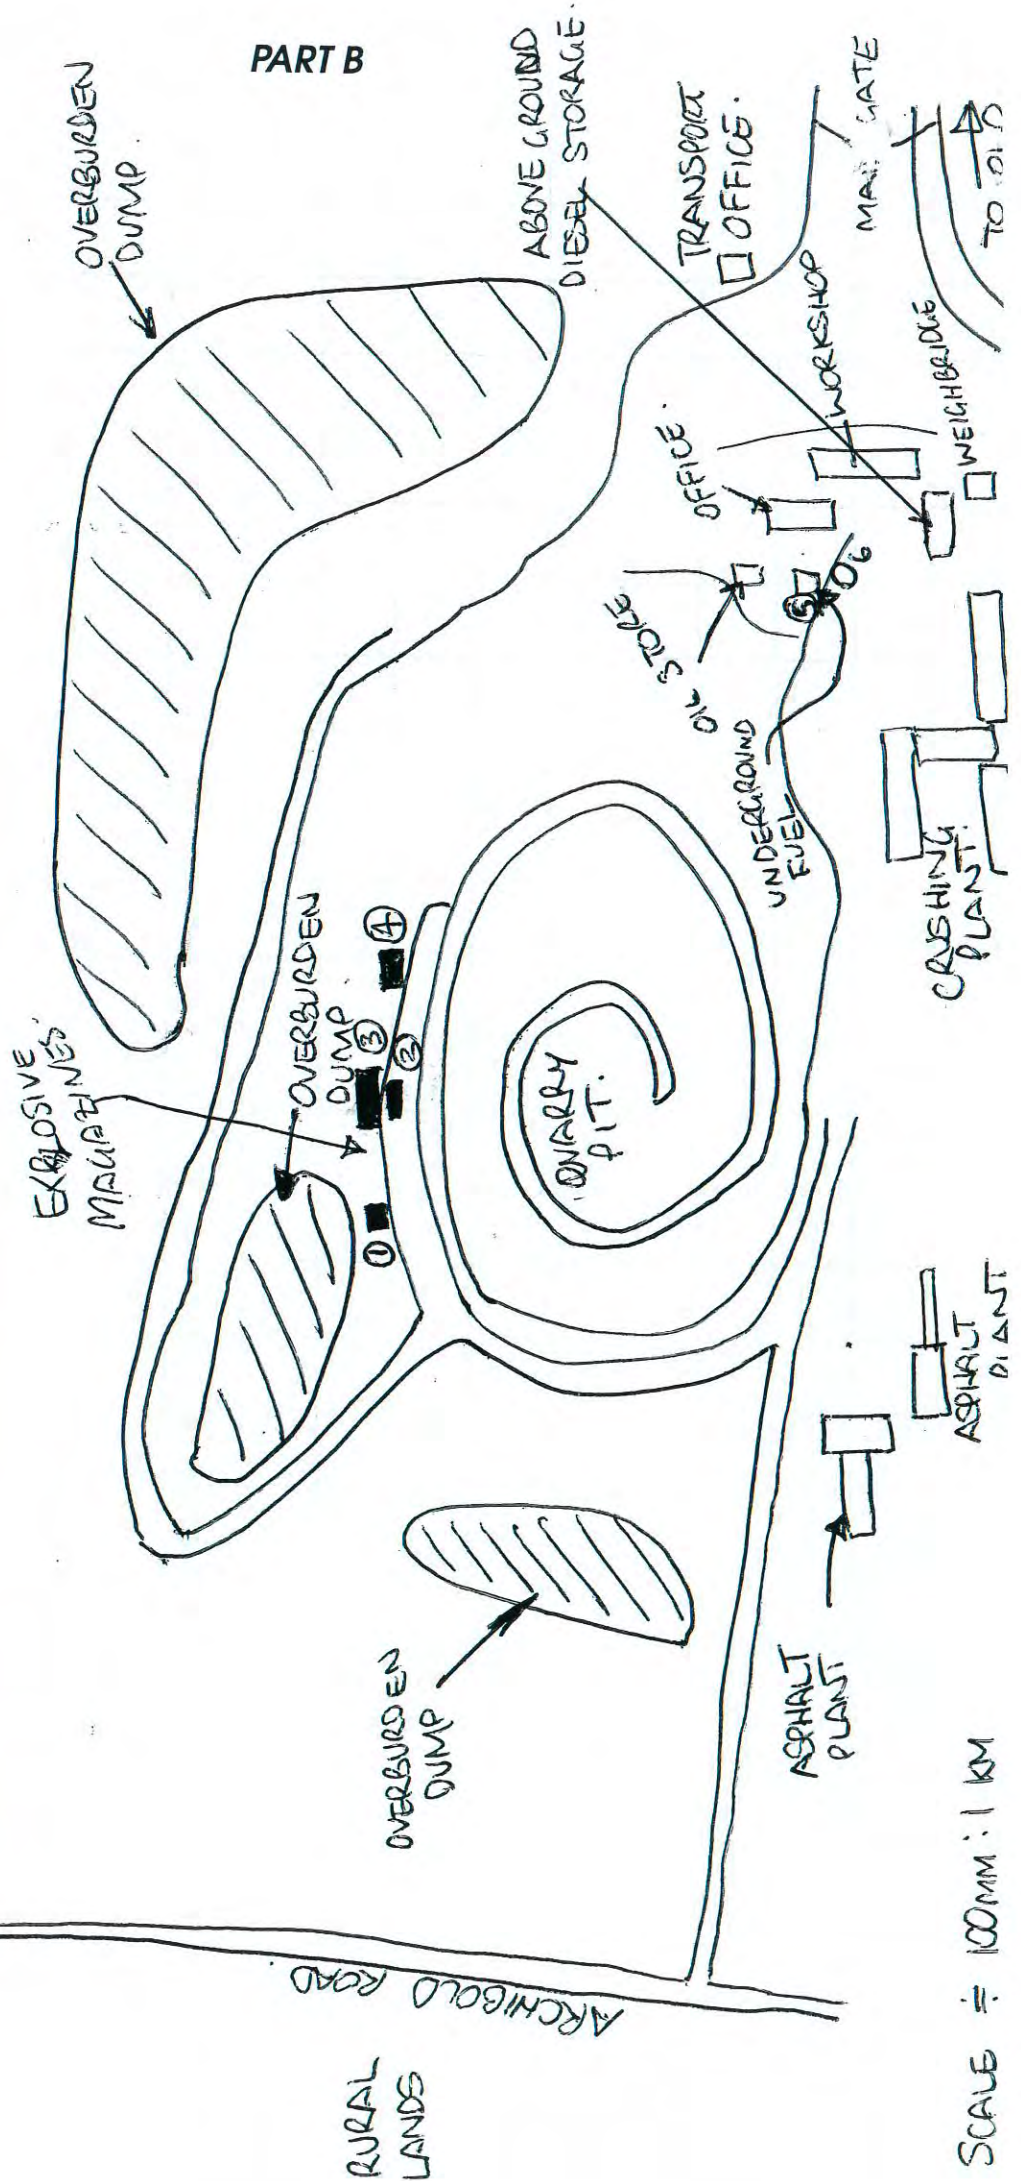

SCALE = 100MM : 1 KM

If you have more depots than the space provided, photocopy sufficient sheets first.

Depot number	Type of depot	Class		Licensed maximum storage capacity			
5	UNDERGROUND TANK	3		15 000 LITRES. ✓			

UN number	Shipping name	Class	Pkg. Group	EPG	Product or common name	Typical quantity	Uniteg. L, kg, m³
1203	MOTOR SPIRIT	3	11	YES	UNLEADED PETROL	14 700	L

Depot number	Type of depot	Class		Licensed maximum storage capacity			
6	UNDERGROUND TANK.	3		15 000 LITRES. ✓			

UN number	Shipping name	Class	Pkg. Group	EPG	Product or common name	Typical quantity	Uniteg. L, kg, m³
1203	MOTOR SPIRIT	3	11	YES	UNLEADED PETROL	14 000	L

Depot number	Type of depot	Class		Licensed maximum storage capacity			
1	EXPLOSIVE MAGAZINE	1.1		4 000 kg. ✓			

UN number	Shipping name	Class	Pkg. Group	EPG	Product or common name	Typical quantity	Uniteg. L, kg, m³
0082	EXPLOSIVES BLASTING TYPE E	1.1D	N/A	N/A	ANFO	2 000	kg.

Depot number	Type of depot	Class		Licensed maximum storage capacity			
4	EXPLOSIVES MAGAZINE	1.1		2 000 kg. ✓			

UN number	Shipping name	Class	Pkg. Group	EPG	Product or common name	Typical quantity	Uniteg. L, kg, m³
0042	BOOSTERS WITHOUT DETONATORS	1.1D	N/A	N/A	PRIMERS	200 UNITS.	
0241	EXPLOSIVE BLASTING TYPE E	1.1D	N/A	N/A	POWERGEL MAGNUM	1 500	kg.

Depot number	Type of depot	Class		Licensed maximum storage capacity
3	EXPLOSIVES MAGAZINE	1.1		2000 kg.


UN number	Shipping name	Pkg. Class	Group	EPG	Product or common name	Typical quantity	Uniteg. L, kg, m³
0360	DETONATOR ASSEMBLIES, NON-ELECTRIC	1.1B	N/A	N/A	PRIMADETS TRUNK-LINE DELAYS	200 UNITS	
0360	"	1.1B	N/A	N/A	PRIMADETS	200 UNITS	
0105	FUSE - SAFETY	1.4S	N/A	N/A	SAFETY FUSE	3 ROLLS.	
0029	DETONATORS NON-ELECTRIC	1.1B	N/A	N/A	Nº8. DETONATORS	300 UNITS	

[illegible]

WORKCOVER AUTHORITY DANGEROUS GOODS ACT, 1975

LICENCE No.
35 012865

APPLICATION FOR LICENCE (or AMENDMENT or TRANSFER of LICENCE)*
FOR THE KEEPING OF DANGEROUS GOODS

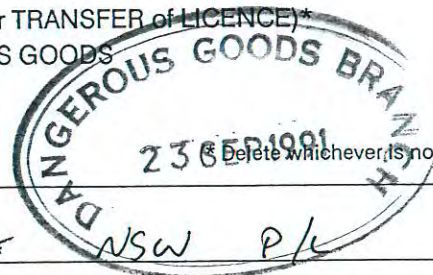

Jan.

Name of Applicant in full (see Item 1 - Explanatory notes - page 4)	PIONEER CONCRETE		
Trading name or occupier's name (if any)	As above		
Postal Address	P.O. Box V42 MT DRAVITT	Postcode	2770
Address of the premises to be licensed. (Including Street No.)	Cm Wallgrove Rd 2 St Western Hwy WALLGROVE		Postcode 2164
Nature of premises (See Item 2 - Explanatory notes - page 4)	QUARRY		
Telephone number of applicant	STD Code 02	Number	625 0788

Particulars of type of depots and maximum quantities of dangerous goods to be kept at any one time.

Depot number	Type of depot (See item 3 - Explanatory notes - page 4)	Storage capacity	Dangerous goods	C & C Office use only
			Product being stored	
1	Underground Tank	15 000 L	SUPER	2 020 15X3
2	" "	15 000 L	UN LEADED FUEL	2 020 15X3
3				
4				
5				
6				
7				
8				
9				
10				
11				
12				

Data Entered
04 Nov 91

Has site plan been approved by the Dangerous Goods Branch?

☒ Yes
☐ No

If yes, no plans required.

If no, please attach site plan, or provide sketch plan overleaf. which has been checked by an accredited consultant

Have premises previously been licensed?

☒ Yes
☐ No

If, yes, state name of previous occupier, and licence No. (if known)

Name of oil company supplying flammable liquid (if applicable).

AMPOL

Signature of applicant.....

G. J. H.

Date

16-9-91

For external explosives magazine(s), please fill in page 3.

FOR OFFICE USE ONLY

CERTIFICATE OF INSPECTION

I, being an Inspector under the Dangerous Goods Act, 1975, do hereby certify that the premises described above do comply with the requirements of the Dangerous Goods Act, 1975, and the Dangerous Goods Regulation with regard to their situation and construction for the keeping of dangerous goods of the nature and in the quantity specified.

Date

WORKCOVER AUTHORITY


LICENCE No.

35-012865

DANGEROUS GOODS ACT, 1975

APPLICATION FOR LICENCE (or AMENDMENT or TRANSFER of LICENCE)*
FOR THE KEEPING OF DANGEROUS GOODS

27 JUN 1991

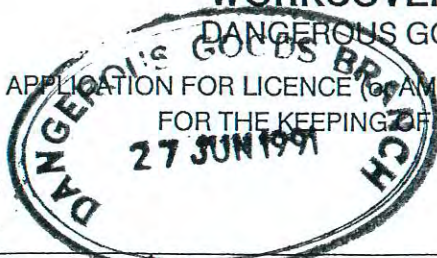

Expired 15/1/90

JAN EXPIRY

(* Delete whichever is not required)

Name of Applicant in full (see Item 1 - Explanatory notes - page 4)	Pioneer Concrete (NSW) Pty Ltd		
Trading name or occupier's name (if any)	Pioneer Concrete (NSW) Pty Ltd		
Postal Address	PF P.O. Box 742 Mt Druitt	Postcode	2770
Address of the premises to be licensed. (Including Street No.)	Cnr Wallgrove Rd & Gt Western Hwy WALLGROVE	Postcode	2164
Nature of premises (See Item 2 - Explanatory notes - page 4)	Quarry		
Telephone number of applicant	STD Code 02	Number	6250789

Particulars of type of depots and maximum quantities of dangerous goods to be kept at any one time.

Depot number	Type of depot (See item 3 - Explanatory notes - page 4)	Storage capacity	Dangerous goods			C & C Office use only
			Product being stored			
1	Explosives	4000	Class 1.1 Explos			DD 004 400 3 400 4x3
2	Explosives	1000	"	"	"	3 400 1x3
3	Explosives	2,000	"	"	"	3 400 2x3
4	Explosives	2,000	"	"	"	3 400 2x3
5	Flammable Liq	20,000	Distillate			Exempt
6	Flammable Liq	20,000	Distillate			Exempt
7			see letter enclosed)			
8						
9						
10						
11						
12						

Has site plan been approved by the Dangerous Goods Branch?

Yes
No

If yes, no plans required.

If no, please attach site plan, or provide sketch plan overleaf, which has been checked by an accredited consultant

Have premises previously been licensed?

Yes
No

If yes, state name of previous occupier, and licence No. (if known)

Pioneer Concrete 35-012865

Name of oil company supplying flammable liquid (if applicable).

AMPOL Craigieburn

Signature of applicant

Date

25-6-91

For external explosives magazine(s), please fill in page 3.

FOR OFFICE USE ONLY

CERTIFICATE OF INSPECTION


I, being an Inspector under the Dangerous Goods Act, 1975, do hereby certify that the premises described above do comply with the requirements of the Dangerous Goods Act, 1975, and the Dangerous Goods Regulation with regard to their situation and construction for the keeping of dangerous goods of the nature and in the quantity specified.

Signature of Inspector

Date

Sent new DGI to include fuel, depots not listed

SKETCH PLAN OF SITE

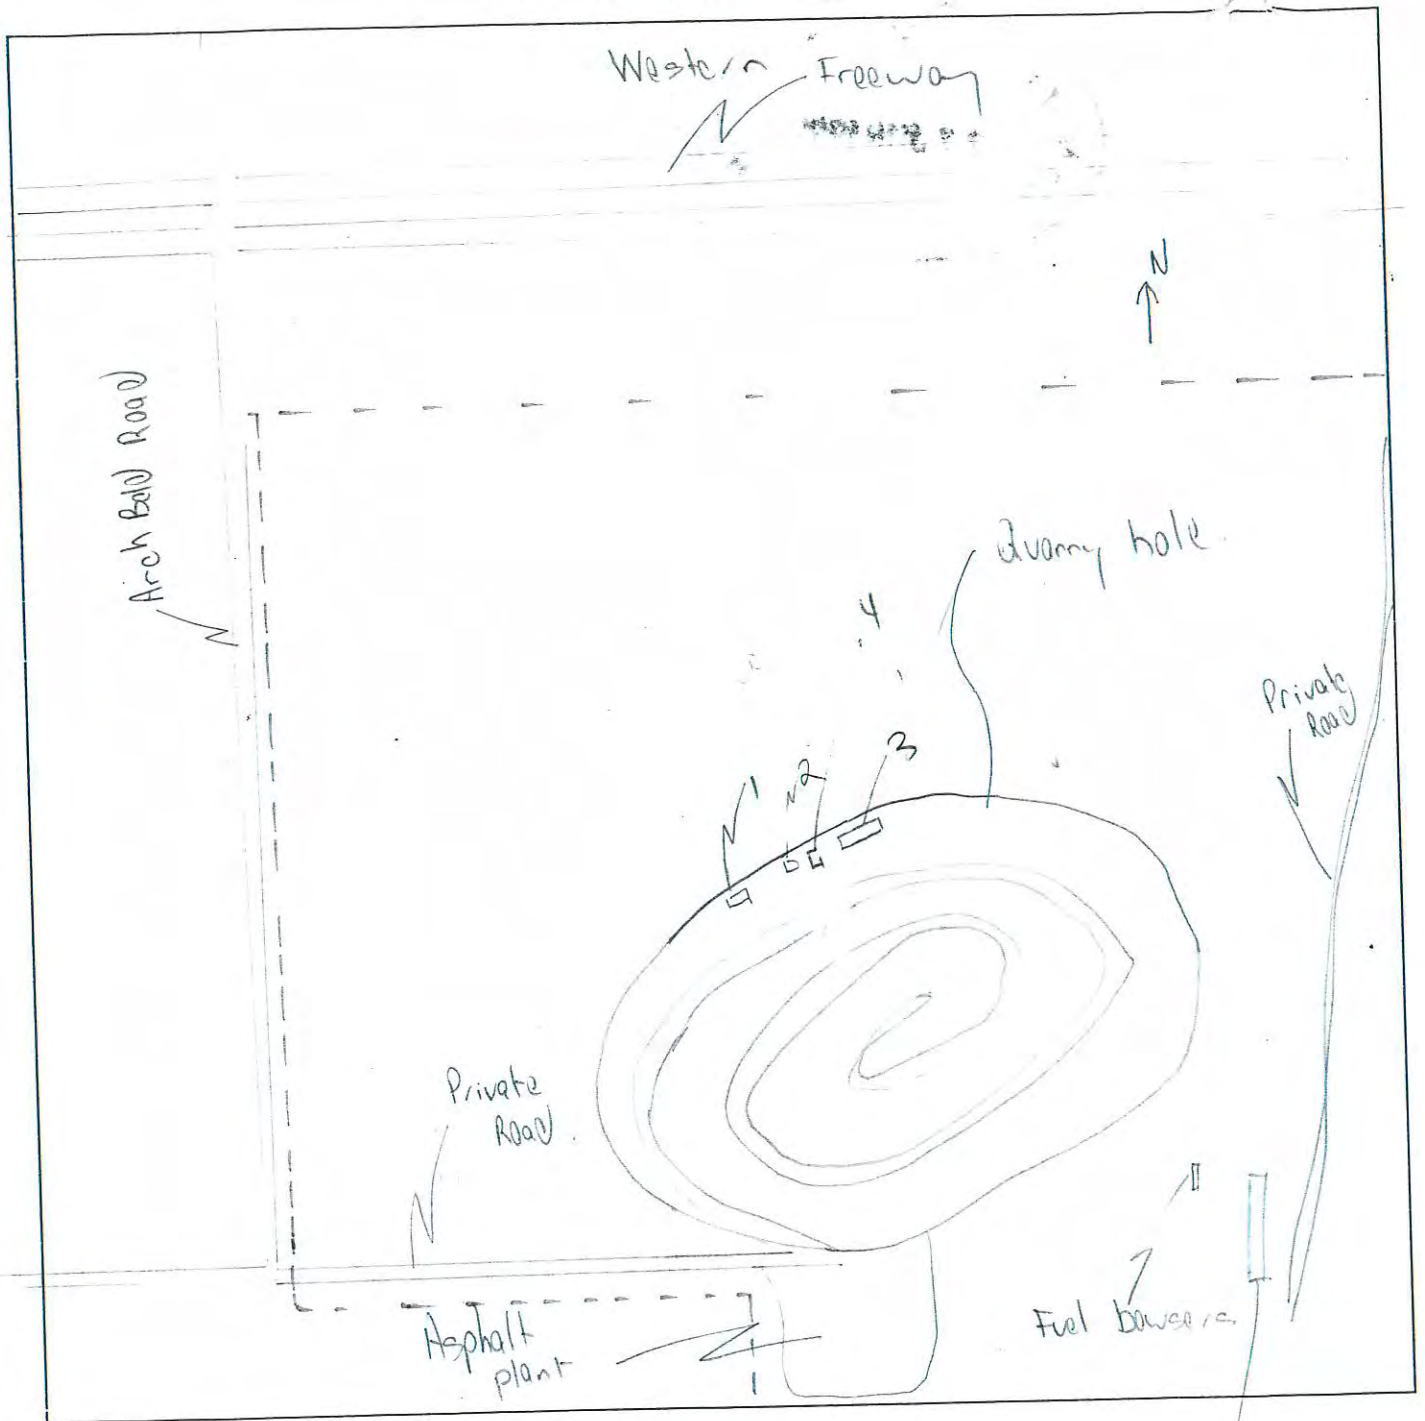

Show positions of Depot(s) with:-

- (1) distances from public places and protected works;
- (2) street names;
- (3) nature and details of adjacent properties.

1cm = 100 metres

- 1 - ANFO Magazine
 - 2 - Detonator magazine
 - 3 - Primer magazine
 - 4 - Magazine
- Bounded area is
Barry lease/s area.

Offices and
workshop.

Application is hereby made for—
described below.

*a licence (or amendment of the licence)

*the transfer of the licence

(*delete whichever is not required)

for the keeping of dangerous goods in or on the premises

FEE: \$10.00 per Depot for new licence.

\$10.00 for amendment or transfer.

Name of Applicant in full (see over)	PIONEER CONCRETE (NSW) PTY LTD.		
Trading name or occupier's name (if any)	SITE: WALLGROVE QUARRY.		
Postal address	AS ABOVE. HEAD OFFICE 636 GROVE STR. ST PETERS.		
Address of the premises including street number (if any)	WALLGROVE QUARRY. P.O. BOX 25 EASTERN CREEK Postcode 2766		
Nature of premises (see over)	WALLGROVE ROAD ROOTY HILL. Postcode		
Telephone number of applicant	STD Code	02	Number 6259784.

Particulars of type of depots and maximum quantities of dangerous goods to be kept at any one time.

Depot number	Type of depot (see over)	Storage capacity	Dangerous goods	C & C Office use only
			Product being stored	
1	MAGAZINE.	4000 kg.	MIXED Ammonium Nitrate & Distillate	DD008 420 0
2	✓	1100 kg	Nitrocompounds	3 400 43
3	✓	2000 kg	Gunpowder	3 400 23
4	✓	2000 kg	Blasting explosives	3 400 23
5	✓	2000 kg	✓	3 400 23
6	✓	2000 kg	✓	3 400 23
7	underground tank	15,000 l	Petrol	2 020 24
8	✓	15,000 l	✓	2 020 24
9				
10				
11				
12				

Has site plan been approved?

☒ Yes
☐ No

If yes, no plans required.

If no, please attach site plan. ATTACHED.

Have premises previously been licensed?

☒ Yes
☐ No

If yes, state name of previous occupier.

AS ABOVE.

Name of company supplying flammable liquid (if any)

ICI - IMPERIAL CHEMICAL INDUSTRIES.

Signature of applicant

Date 20-2-81

For external explosives magazine(s), please fill in side 2.

FOR OFFICE USE ONLY

CERTIFICATE OF INSPECTION

I, RAYMOND CHARLES MCRAFF
do hereby certify that the premises described above do comply with the requirements of the Dangerous Goods Act, 1975, and the Dangerous Goods Regulation with regard to their situation and construction for the keeping of dangerous goods of the nature and in the quantity specified.

being an Inspector under the Dangerous Goods Act, 1975,
for the keeping of dangerous goods of the nature and in the quantity specified.

Signature of Inspector

Date 19-2-81

e No.

35012865.9

FEE: \$10.00 per Depot

5607 17/04/79 03A

unamalgamated with 20104.

20104.

20104.

Name of Applicant in full (see over)	Surname <i>Pioneer Concrete (W.S.W) Pty Ltd</i> Given Names	
Trading name or occupier's name (if any)		
Postal address	<i>63 Grove St. St Peters</i>	Postcode <i>2044</i>
Telephone number of applicant	STD Code	Number
Address of the premises in or on which the depot or depots are situated (including street number, if any)	<i>Pioneer Quarry c/o Wallgrove Rd off Western H/way Wallgrove</i> Postcode <i>2164</i>	
Nature of premises (see over)		

PLEASE ATTACH SITE PLAN

Particulars of type of depots and maximum quantities of dangerous goods to be kept at any one time.

Depot number	Type of depot (see over)	Storage capacity	Dangerous goods	
			Product being stored	C & C Office use only
1	<i>underground tank</i>	<i>15000 litres</i>	<i>m/s</i>	<i>2.020.24</i>
2	<i>underground tank</i>	<i>15000 litres</i>	<i>m/s</i>	<i>2.020.24</i>
3	<i>explosives magazine</i>	<i>1100 kg</i>	<i>nitrocompounds</i>	<i>3.400.13</i>
4	<i>explosives magazine</i>	<i>2000 kg</i>	<i>gunpowder etc</i>	<i>3.400.23</i>
5	<i>explosives magazine</i>	<i>2.000 kg</i>	<i>blasting explosives</i>	<i>3.400.23</i>
6	<i>explosives magazine</i>	<i>2.000 kg</i>	<i>"</i>	<i>3.400.23</i>
7	<i>✓</i>	<i>✓</i>	<i>✓</i>	<i>3.400.23</i>
8				
9				
10				
11				
12				

Name of company supplying flammable liquid (if any)

Have premises previously been licensed?

Yes.

If known, state name of previous occupier

as above

Licence No.

Signature of applicant

see previous papers

Date

For external explosives magazine(s), please fill in side 2.

FOR OFFICE USE ONLY

P19/34 CERTIFICATE OF INSPECTION

I, *RAYMOND CHAPMAN* being an Inspector under the Dangerous Goods Act, 1975, do hereby certify that the premises described above do comply with the requirements of the Dangerous Goods Act, 1975, and the Dangerous Goods Regulation with regard to their situation and construction for the keeping of dangerous goods of the nature and in the quantity specified.

Signature of Inspector

[Signature]

Date

21.5.79

Name of Occupier **Pioneer Concrete (NSW) Pty Limited**
(Surname) (First Names)

Trading Name (if any)

Postal Address **63 Grove Street, ST.PETERS** Postcode **2044**

Address of the premises in which the depot or depots are situated **cnr Wallgrove Road & Western Highway, WALLGROVE** Postcode **2164**

Occupation **quarrying**

Nature of Premises **quarry**

Particulars of construction of depots and maximum quantities of inflammable liquid and/or dangerous goods to be kept at any one time.

PLEASE SKETCH SITE ON BACK OR ATTACH PLAN

Depot No.	Construction of depots *			Inflammable Liquid		Dangerous Goods						
	Walls	Roof	Floor	Mineral spirit litres	Mineral oil litres	Class 1 litres	Class 2 litres	Class 3 kg	Class 4 m ³	Class 5A# litres	Class 5B# litres	Class 9 litres
1	underground tank			15000								
2	underground tank			15000								
3												
4												
5												
6												
7												
8												
9												
10												
TOTAL												

* If kept in tanks describe depots as underground or aboveground tanks.

Insert water capacity of tanks or cylinders.

Name of Company supplying inflammable liquid _____ (Date) _____

Have premises previously been licensed? **Yes 12865-1** Receipt No. **1749**

If known, state name of previous occupier **Pioneer Quarries (Sydney) Pty Ltd**

Signature of applicant *X Jan G Fran* Date **23-1-76**

Insp.
Metrop.

CERTIFICATE OF INSPECTION

I, *Charles James* being an Inspector under the Inflammable Liquid Act, 1915, do hereby certify that the premises or store described above does comply with the requirements of that Act and regulations with regard to its situation and construction for the keeping of inflammable liquid and/or dangerous goods in quantity and nature specified.

Signature of Inspector *S. James*

Date **23-1-76**

DIRECTIONS

1. Applications must be forwarded to the Chief Inspector of Inflammable Liquid, Explosives Department, Box R.216, Royal Exchange Sydney, N.S.W. 2000 and must be accompanied by the prescribed fee, as set out hereunder:

Registration of Premises (Fee \$3.00 p.a.) - For quantities not exceeding 300 gallons of mineral oil and 100 gallons of mineral spirit, if kept together; or 800 gallons of mineral oil and 100 gallons of mineral spirit, if kept separate depots; or 500 gallons of mineral spirit, if kept in an underground tank depot; or 800 gallons of mineral oil and 500 gallons of mineral spirit, if mineral spirit is kept in an underground tank depot.

In addition to, or in lieu of the above, similar quantities of Dangerous Goods of Classes 1 and 2 may be kept under the like conditions; reading Dangerous Goods of Class 1 for the words Mineral Spirit and Dangerous Goods of Class 2 for the words Mineral Oil.

Store License, Div. A (Fee, \$6.50 p.a.) - For quantities in excess of those stated above, but not exceeding 4,000 gallons mineral oil and/or mineral spirit, and/or Dangerous Goods of Classes 1, 2 and 9.

Store License, Div. B (Fee, See Regulation 7) - For quantities exceeding 4,000 gallons of mineral spirit, and/or dangerous goods of Classes 1 and 2, and/or dangerous goods of Class 3.

For the keeping of Dangerous Goods of Classes 3 and/or 4. (\$15.00 p.a.).

Fees for the keeping of inflammable liquid and dangerous goods in excess of the above stated quantities and also for Liquid Petroleum Gas storage are set out in Regulation 7.

1. Name of occupier including full christian names.	<u>PIONEER QUARRIES (SYDNEY) PTY LTD.</u>
2. Trading Name (if any)	
3. Locality of the premises in which the depot or depots are situated	No. or Name <u>corner of</u> Street <u>Wallgrove Rd & Western Highway,</u> Town <u>WALLGROVE.</u>
4. Postal address	<u>63 Grove St., ST. PETERS</u> Postcode <u>2044</u>
5. Occupation	<u>quarrying</u>
6. Nature of premises (dwelling, garage etc.)	<u>quarry.</u>
7. Particulars of construction of depots and maximum quantities of inflammable liquid and/or Dangerous Goods to be kept at any one time.	

PLEASE ATTACH PLAN OF PREMISES

Depot No.	Construction of depots *			Inflammable liquid		Dangerous goods					
	Walls	Roof	Floor	Mineral spirit gallons	Mineral oil gallons	Class 1 gallons	Class 2 gallons	Class 3 lb	Class 4 cu ft	Class 5A water gal	Class 9 gallons
1	<u>UNDERGROUND</u>		<u>TANK</u>	<u>3000</u>							
2	<u>✓</u>		<u>✓</u>	<u>3000</u>							
3											
4											
5											
6											
7											
8											
9											
10											

PUBLIC REVENUE A/c.

CHQ 18 15.00

17/12/70

(Date) Receipt No 1816

* If product is kept in tanks describe depots as underground or aboveground tanks.

Signature of applicant [Signature]

Date of application _____, 19____

CERTIFICATE OF INSPECTION

I, Harold Arthur Conway being an Inspector under the Inflammable Liquid Act, 1915 (as amended), do hereby certify that the premises or store herein referred to and described is suitable with regard to its situation and construction for the safe keeping of inflammable liquid and/or dangerous goods in quantity and nature specified.

Place Sydney

Signature of Inspector [Signature]

Mineral Oil - includes kerosene, mineral turpentine and white spirit (for cleaning), and compositions containing same.

Mineral Spirit - includes petrol, benzene, benzolene, benzol and naphtha, and compositions containing same.

Dangerous Goods -

Class 1 - acetal, acetaldehyde, acetone, acrolein, amyl mercaptan, butyl acetate, butyl mercaptan, butyl propionate, crotonaldehyde, dichloro-ethylene, diethylketone, dioxane, diethylamine, dimethyl hydrozine, dipropylamine, divinyl ether, dipropyl ether, ethyl acetate, ethyl acrylate, ethyl chloride, ethyl ether, dichloroethane (ethylene dichloride), ethyl mercaptan, ethyl methacrylate, ethyl methyl ether, ethyl propyl ether, ethyl propionate, methyl propyl ketone, methyl acetate, methyl acrylate, methylal, methyl ethyl ether, methyl ethyl ketone, methyl methacrylate, methyl vinyl ketone, methyl vinyl acetate, piperidine, propanal, propyl acetate, propylamine, propylene oxide, pyridine, tetrahydrofuran, thiophene, triethylamine, valeraldehyde, vinyl acetate, vinyl allyl ether, vinyl butyl ether, vinyl butyrate, vinyl cyanide (acrylonitrile), vinylidene chloride, vinyl ethyl ether, vinyl propyl ether, vinyl propionate, any combination of substances of an inflammable character suitable for use as an industrial solvent and having a true flashing point of less than 73 degrees Fahrenheit, manufactured products, containing organic solvents, having a true flashing point of less than 73 degrees Fahrenheit.

Class 2 - acetic acid, acetyl acetone, acetic anhydride, allyl alcohol, amyl acetate, amyl alcohol, butyl alcohol, butyl methacrylate, chlorobenzene, cyclohexanone, dibutyl ether, dibutyl ketone, dipentene, epichlorohydrin, ethanol (ethyl alcohol), ethyl benzene, ethylene diamine, furfural, mesityl oxide, methyl alcohol, methyl amyl ketone, methyl butyl ketone, pine oil (having a flashing point below 150°F), propyl benzene, propanol, vegetable turpentine, vinyl benzene (styrene monomer), any liquid containing more than 50 per centum ethyl alcohol, manufactured products, containing organic solvents, having a true flashing point of 73 degrees Fahrenheit and above but not exceeding 150 degrees Fahrenheit.

Class 3 - nitro-cellulose moistened with an alcohol, nitro-cellulose product.

Class 4 - compressed or dissolved acetylene contained in a porous substance.

Class 5 (A) - liquefied inflammable gases (liquefied petroleum gas, vinyl chloride, ethylene chloride, ethylene oxide, butadiene, methylamine, dimethylamine and trimethylamine).

Class 9 - Carbon disulphide, ethyl nitrite.

DIRECTIONS

Applications must be forwarded to the Chief Inspector of Inflammable Liquid, Explosives Department, Department of Mines, Sydney, and must be accompanied by the prescribed fee, as set out in Regulation 7.

1. Name in full of occupier
2. Occupation
3. Locality of the premises in which the depot or depots are situated
4. Nature of premises (Dwelling, Garage, Store, etc.)

RAY FITZPATRICK QUARRIES
PTY LTD
Quarrymaster.
No. or Name off C. Western H'way
Street 9 off Wallgrove Rd.
Town Wallgrove.
Quarry
Postcode 2164 (2014)

5. Particulars of construction of depots and maximum quantities of inflammable liquid and/or Dangerous Goods to be kept at any one time

PLEASE ATTACH PLAN OF PREMISES.

Depot No.	Construction of depots*			Inflammable liquid		Dangerous goods					
	Walls	Roof	Floor	Mineral Spirit gallons	Mineral Oil gallons	Class 1 gallons	Class 2 gallons	Class 3 lb	Class 4 cu ft	Class 5 A water gallons	Class 9 gallons
Underground Tank				3000							
2				3000							
3											
4											
5											
6											
7											
8											
9											
10											

PUBLIC REVENUE A/c.

Chg \$ 8.50

6/2/69

(Date)

Receipt No.

* If product is kept in tanks describe depots as underground or aboveground tanks.

Signature of Applicant

Postal Address

Date of Application _____, 19 ____

Ray Fitzpatrick Quarries Pty Ltd
63 GROVE ST
ST PETERS

Mineral Oil—includes kerosene, mineral turpentine and white spirit (for cleaning), and compositions containing same.
Mineral Spirit—includes petrol, benzene, benzolene, benzol and naphtha, and compositions containing same.

Dangerous Goods—

Class 1.—Acetone, amyl acetate, butyl acetate, carbon bisulphide; any combination of substances of an inflammable character suitable for use as an industrial solvent and having a true flashing point of less than 73 degrees Fahrenheit.

Class 2.—Nitro-cellulose (also known as "pyroxylin" and "collodion cotton") moistened with an alcohol (ethyl alcohol (also known as "butanol")), methylated spirits, vegetable turpentine; and any liquid or solid containing methylated spirits, having a true flashing point of less than 150 degrees Fahrenheit.

Class 3.—Nitro-cellulose product.

Class 4.—Compressed or dissolved acetylene contained in a porous substance.

DIRECTIONS

1. Applications must be forwarded to the Chief Inspector of Inflammable Liquid, Explosives Department, No. 4 Albert Street, off Phillip Street, Circular Quay, Sydney (Box 48, G.P.O.), and must be accompanied by the prescribed fee, as set out hereunder:—

Registration of Premises (Fee £1 10s. 0d. p.a.).—For quantities not exceeding 300 gallons of mineral oil and 100 gallons of mineral spirit, if kept together; or 800 gallons of mineral oil and 100 gallons of mineral spirit, if kept in separate depots; or 500 gallons of mineral spirit, if kept in an underground tank depot; or 800 gallons of mineral oil and 500 gallons of mineral spirit, if mineral spirit is kept in an underground tank depot.

In addition to, or in lieu of the above, similar quantities of Dangerous Goods of Classes 1 and 2 may be kept under the like conditions; reading Dangerous Goods of Class 1 for the words Mineral Spirit and Dangerous Goods of Class 2 for the words Mineral Oil.

Store License, Div. A (Fee, £3 5s. 0d. p.a.).—For quantities in excess of those stated above, but not exceeding 4,000 gallons mineral oil and/or mineral spirit, and/or Dangerous Goods of Classes 1 and 2.

Store License, Div. B (Fees, See Regulation 7).—For quantities exceeding 4,000 gallons of mineral oil and/or mineral spirit, and/or dangerous goods of Classes 1 and 2, and/or dangerous goods of Class 3.

For the keeping of Dangerous Goods of Classes 3 and/or 4. (£7 10s. 0d. p.a.).

2. The certificate of inspection at foot hereof must be signed by an Inspector under the Inflammable Liquid Act, 1915–1953, or Police Officer, or other officer duly authorised in that behalf, and where the premises are situated outside the Metropolitan Area of Sydney, it is requested that such certificate be obtained prior to forwarding application.

1. Name in full of occupier ...
2. Occupation ...
3. Locality of the premises in which the depot or depots are situated ...
4. Nature of premises (Dwelling, Garage, Store, etc.) ...
5. Will mineral spirit be kept in a prescribed underground tank depot?

RAY FITZPATRICK QUARRIES PTY. LTD.
METAL QUARRY
situated behind Wallgrove
Miltony Camp Wallgrove
Town Underground Tank.
YES.

6. Particulars of construction of depots and maximum quantities of inflammable liquid and/or Dangerous Goods to be kept at any one time.

Depot No.	Construction of Depots.			Inflammable Liquid.		Dangerous Goods.			
	Walls.	Roof.	Floor.	Mineral Spirit. Gallons.	Mineral Oil. Gallons.	Class 1. Gallons.	Class 2. Gallons.	Class 3. lb.	Class 4. cub. ft.
1	Underground Tank			2000					
2									
3									
4									
5									
6									
7									
8									
9									
10									

RAY FITZPATRICK QUARRIES PTY. LTD.

Date of Application 31 - 1 - 1959

Signature of Applicant

Postal Address

CERTIFICATE OF INSPECTION.

I, being an Inspector under the Inflammable Liquid Act, 1915–53, do hereby certify that the premises or store herein referred to and described is suitable with regard to its situation and construction for the safe keeping of inflammable liquid and/or dangerous goods in quantity and nature specified.

Place

Signature of Inspector

Date

[PLEASE TURN OVER

EXPLANATORY

Inflammable Liquid—

Mineral Oil—includes kerosene, mineral turpentine and white spirit (for cleaning), and compositions containing same.
Mineral Spirit—includes petrol, benzene, benzolene, benzol and naphtha, and compositions containing same.

Dangerous Goods—

Class 1.—Acetone, amyl acetate, butyl acetate, carbon bisulphide; any combination of substances of an inflammable character suitable for use as an industrial solvent and having a true flashing point of less than 73 degrees Fahrenheit.

Class 2.—Nitro-cellulose (also known as "pyroxylin" and "collodion cotton") moistened with an alcohol, butyl alcohol (also known as "butanol"), methylated spirits, vegetable turpentine; and any liquid or solid containing methylated spirits having a true flashing point of less than 150 degrees Fahrenheit.

Class 3.—Nitro-cellulose product.

Class 4.—Compressed or dissolved acetylene contained in a porous substance.

DIRECTIONS

1. Applications must be forwarded to the Chief Inspector of Inflammable Liquid, Explosives Department, No. 4 Albert Street, off Phillip Street, Circular Quay, Sydney (Box 48, G.P.O.), and must be accompanied by the prescribed fee, as set out hereunder:—

Registration of Premises (Fee £1 10s. 0d. p.a.).—For quantities not exceeding 300 gallons of mineral oil and 100 gallons of mineral spirit, if kept together; or 800 gallons of mineral oil and 100 gallons of mineral spirit, if kept in separate depots; or 500 gallons of mineral spirit, if kept in an underground tank depot; or 800 gallons of mineral oil and 500 gallons of mineral spirit, if mineral spirit is kept in an underground tank depot.

In addition to, or in lieu of the above, similar quantities of Dangerous Goods of Classes 1 and 2 may be kept under the like conditions; reading Dangerous Goods of Class 1 for the words Mineral Spirit and Dangerous Goods of Class 2 for the words Mineral Oil.

Store License, Div. A (Fee, £3 5s. 0d. p.a.).—For quantities in excess of those stated above, but not exceeding 4,000 gallons mineral oil and/or mineral spirit, and/or Dangerous Goods of Classes 1 and 2.

Store License, Div. B (Fees, See Regulation 7).—For quantities exceeding 4,000 gallons of mineral oil and/or mineral spirit, and/or dangerous goods of Classes 1 and 2, and/or dangerous goods of Class 3.

For the keeping of Dangerous Goods of Classes 3 and/or 4. (£7 10s. 0d. p.a.).

2. The certificate of inspection at foot hereof must be signed by an Inspector under the Inflammable Liquid Act, 1915–1953, or Police Officer, or other officer duly authorised in that behalf, and where the premises are situated outside the Metropolitan Area of Sydney, it is requested that such certificate be obtained prior to forwarding application.

1. Name in full of occupier
2. Occupation
3. Locality of the premises in which the depot or depots are situated
4. Nature of premises (Dwelling, Garage, Store, etc.)
5. Will mineral spirit be kept in a prescribed underground tank depot?

WALLGROVE BLUE METAL QUARRY PTY LTD

QUARRYING

No. or Name

Street

Town Wallgrove

Quarry

Yes

6. Particulars of construction of depots and maximum quantities of inflammable liquid and/or Dangerous Goods to be kept at any one time.

Depot No.	Construction of Depots.			Inflammable Liquid.		Dangerous Goods.			
	Walls.	Roof.	Floor.	Mineral Spirit. Gallons.	Mineral Oil. Gallons.	Class 1. Gallons.	Class 2. Gallons.	Class 3. lb.	Class 4. cub. ft.
1	Underground tank			2,000					
2									
3									
4									
5									
6									
7									
8	Date on which the tank was first filled:								
9									
10									

Chg. £3-5-0
Public Revenue Account
(Date) 7-2-57
Receipt No 11951

Date of Application 4/2/1957

Signature of Applicant

Postal Address 10 Meredith St

CERTIFICATE OF INSPECTION.

I, being an Inspector under the Inflammable Liquid Act, 1915–53, do hereby certify that the premises or store herein referred to and described is suitable with regard to its situation and construction for the safe keeping of inflammable liquid and/or dangerous goods in quantity and nature specified.

Place

Signature of Inspector

Date


PLEASE TURN OVER

Make Rough Sketches showing—

Ground plans of premises showing position of depot or depots and adjacent buildings, also distances separating depots and buildings.

Sketch of depot or depots showing provision made for ventilation, also inside dimensions (length, width, and depth) of the pit or lower portion, designed to prevent outflow.

This sketch is not required for underground tanks.

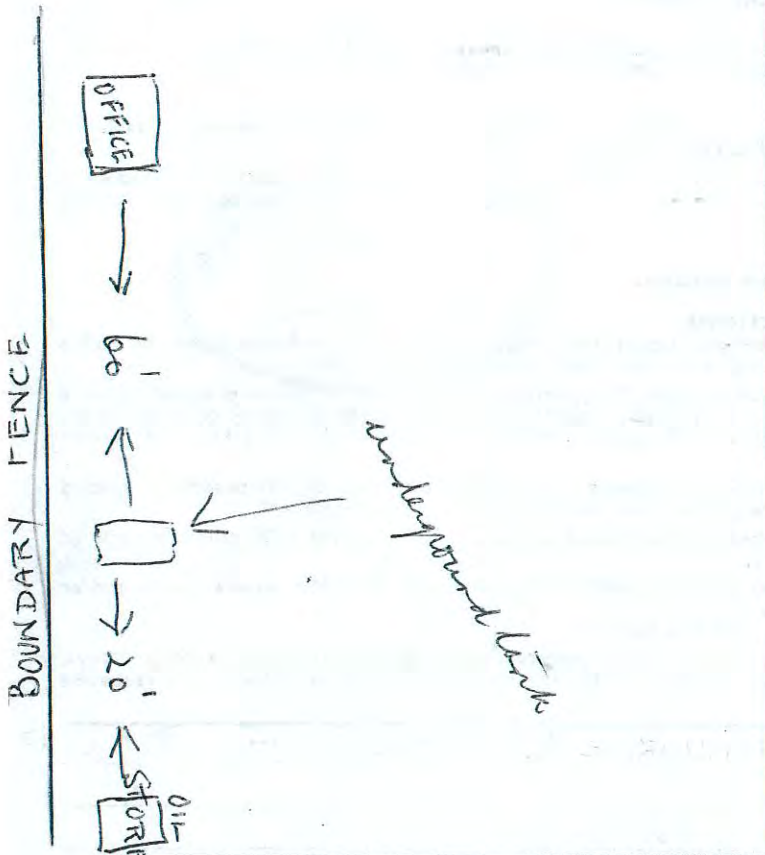

TABLES SHOWING DISTANCES WHICH UNDER LICENSE MUST SEPARATE PROTECTED WORKS FROM DEPOTS.

Table I.—Where Mineral Spirit and/or Dangerous Goods of Class 1 (with or without Mineral Oil and/or Dangerous Goods of Class 2) are kept or to be kept :—

In an underground Tank Depot, in quantity exceeding 500 gallons, but not exceeding—	In an aboveground Tank Depot or other Depot, separated from protected works by a screen wall, in quantity exceeding 100 gallons, but not exceeding—	In an aboveground Tank Depot or other Depot not separated from protected works by a screen wall, in quantity exceeding 100 gallons, but not exceeding—	Distance not less than—
Gallons.	Gallons.	Gallons.	Feet.
2,000	1,000	250	10
2,400	1,200	300	11
2,800	1,400	350	12
3,200	1,600	400	13
3,600	1,800	450	14
4,000	2,000	500	15
7,200	3,600	900	16
10,400	5,200	1,300	17
13,600	6,800	1,700	18
16,800	8,400	2,100	19
20,000	10,000	2,500	20
22,000	11,000	2,750	21
24,000	12,000	3,000	22
26,000	13,000	3,250	23
28,000	14,000	3,500	24
30,000	15,000	3,750	25
32,000	16,000	4,000	26
40,000	20,000	5,000	30
80,000	40,000	10,000	40
100,000 and over.	80,000	20,000	50
	160,000	40,000	75
	320,000 and over.	80,000	100
		120,000	115
		240,000	130
		400,000 and over.	150

Table II.—Where Mineral Oil and/or Dangerous Goods of Class 2 only are kept or to be kept :—

St 8130

In an underground Tank Depot, in quantity exceeding 800 gallons, but not exceeding—	In an aboveground Tank Depot or other Depot separated from protected works by a screen wall, in quantity exceeding 800 gallons, but not exceeding—	In an aboveground Tank Depot or other Depot not separated from protected works by a screen wall, in quantity exceeding 800 gallons, but not exceeding—	Distance not less than—
Gallons.	Gallons.	Gallons.	Feet.
4,000	2,000	1,000	10
8,000	4,000	2,000	15
14,400	7,200	3,600	16
20,800	10,400	5,200	17
40,000	20,000	10,000	20
80,000	40,000	20,000	30
160,000	80,000	40,000	40
320,000 and over	160,000	80,000	50

FENCE 660'


270'

PROPOSED TANK AREA


SHED.

2x6000
2x5000
2x3000

Existing workshop
70' x 220'

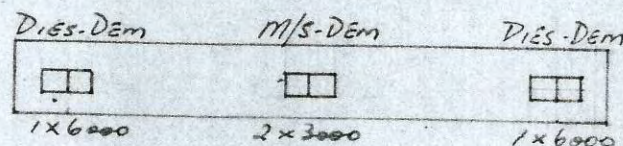

PIONEER CONCRETE - WALLGROVE
PROPOSED PUMP AND TANK
LAYOUT.

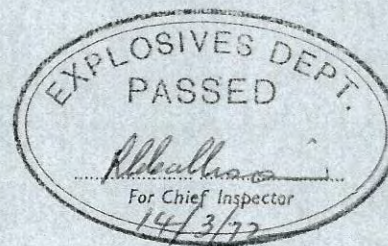

DRAWN MP	CHECKED	APPROVED
SCALES	DATE	
BP AUSTRALIA LIMITED NEW SOUTH WALES STATE		DRAWING No. NSW 7924
		ISSUE

AMENDMENTS

DRN. APP.

BP AUSTRALIA LIMITED

12865

WORKSHOP + ADMINISTRATION

RAY FITZPATRICK QUARRIES PTY LTD

WALLGROVE


OVER
100'
TO
BOUNDARY

LUNCH ROOM
&
TOILET BLOCK


INSTALL 2X5000 GAL
TANKS FOR DSM.
CONSTRUCT CONCRETE ISLAND
OVER AND INSTALL CM DUAL
FOR DSM/DSM EACH

OVER 100' TO BOUNDARY

INSTALL 2X3000 GAL
LIC TANKS FOR
SUPER & REG M/S
CONNECT TO 2 CMS
IN SITU.

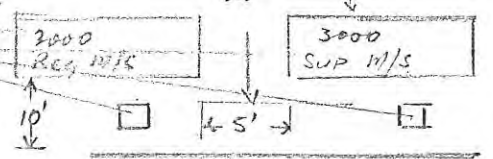

OIL STORAGE
&
GREASING BAY


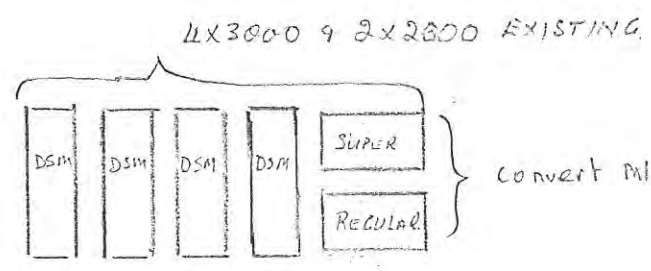


OVER
100' TO BOUNDARY

2X CMS IN SITU CONNECT TO 2X3000 + 1X2000 EACH PUMP

[Signature]
28.8.68.

RR: 23-3 GS NOT TO SCALE

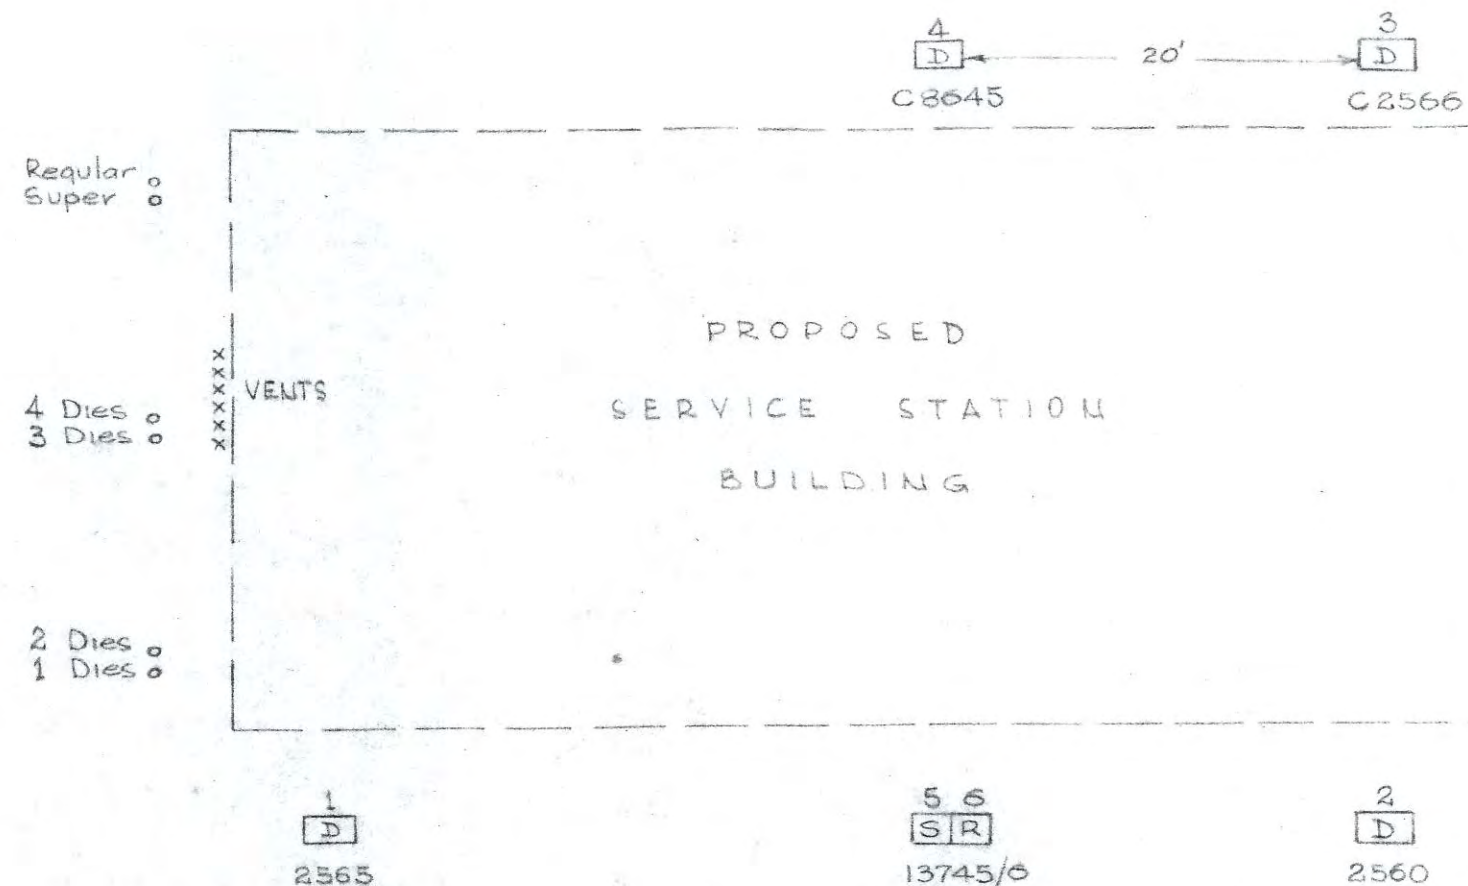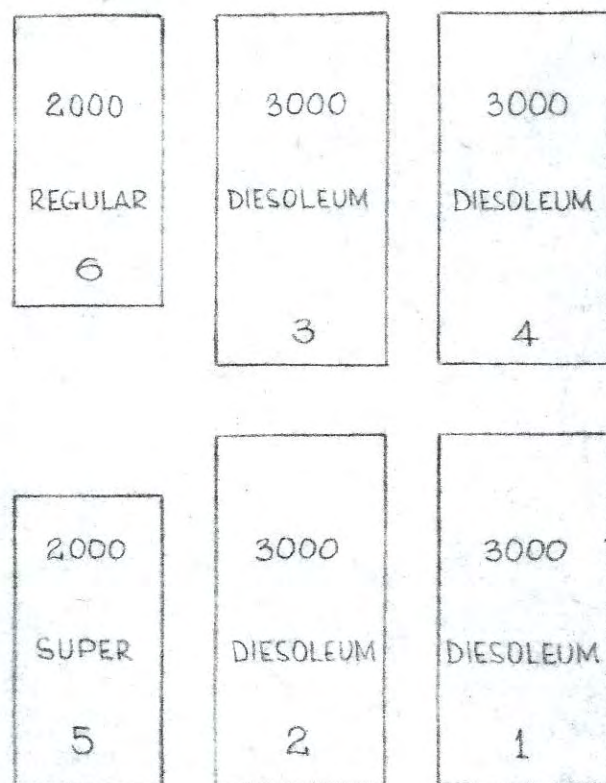

between tanks
or 30' to boundaries or
stacked works



RAY FITZPATRICK QUARRIES PTY LTD
OFF HORSLEY ROAD
WALGROVE

DRAWN DL	CHECKED	APPROVED	DRAWING No. NSW 50
SCALES Not to Scale	DATE 16.9.63		
BP AUSTRALIA LIMITED NEW SOUTH WALES BRANCH			ISSUE

AMENDMENTS

DRN. APP.

APPENDIX IX ACID SULFATE SOILS MAP

New South Wales Office:

A. D. Envirotech Australia Pty Ltd
Unit 4, 10-11 Millennium Court
Silverwater, NSW 2128

Queensland Office:

A. D. Envirotech Australia Pty Ltd
P.O. Box 288
Upper Coomera, QLD 4209

Telephone:

NSW: (02) 9648 6669
QLD: (07) 5519 4610

Internet:

site: www.ADenvirotech.com.au
e-mail: info@ADenvirotech.com.au

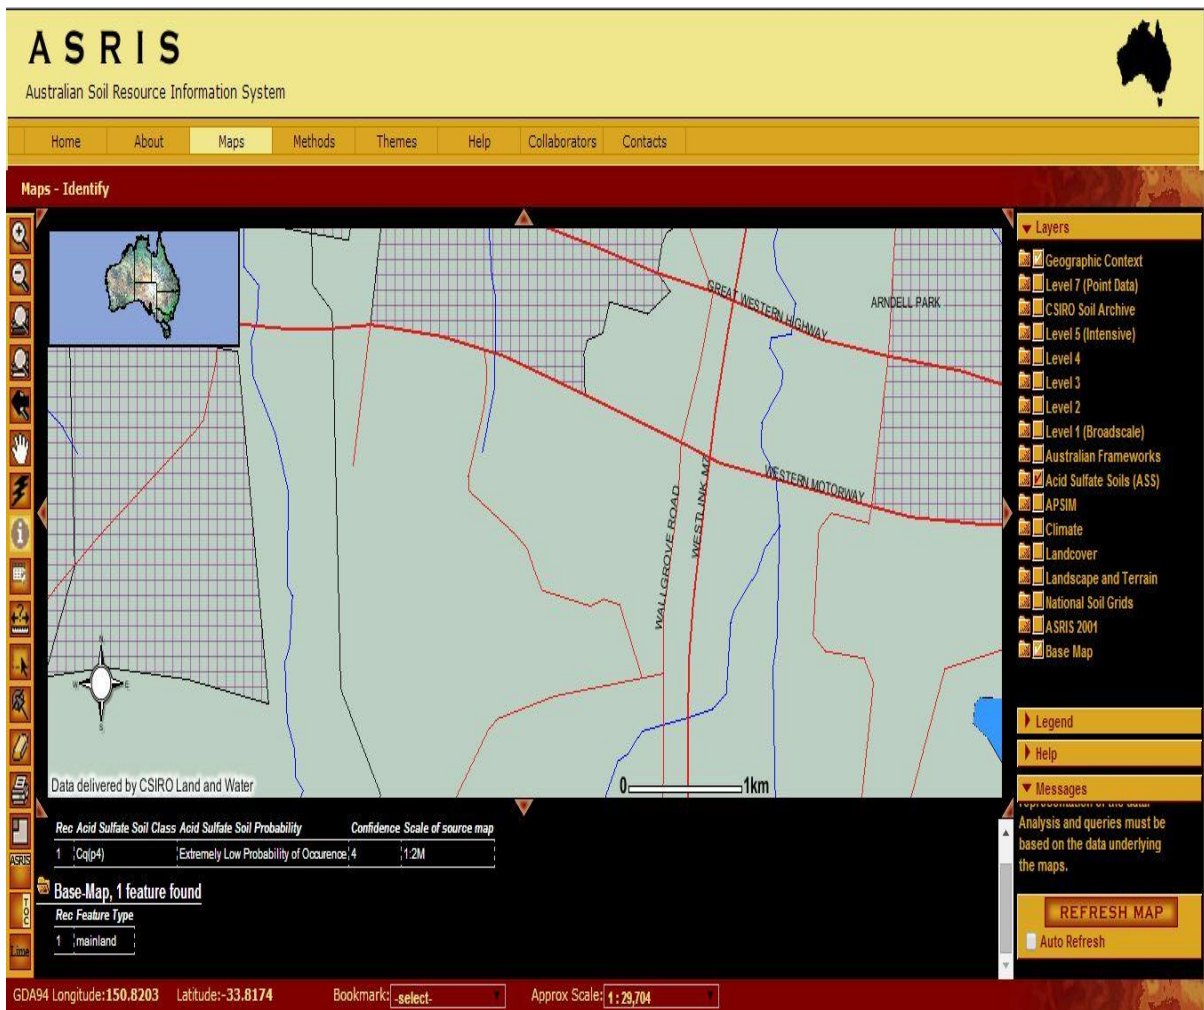


Image sourced from asris.csiro.au accessed on the 25.04.2014

APPENDIX X SITE LAYOUT PLAN

New South Wales Office:

A. D. Envirotech Australia Pty Ltd
Unit 4, 10-11 Millennium Court
Silverwater, NSW 2128

Queensland Office:

A. D. Envirotech Australia Pty Ltd
P.O. Box 288
Upper Coomera, QLD 4209

Telephone:

NSW: (02) 9648 6669
QLD: (07) 5519 4610

Internet:

site: www.ADenvirotech.com.au
e-mail: info@ADenvirotech.com.au