
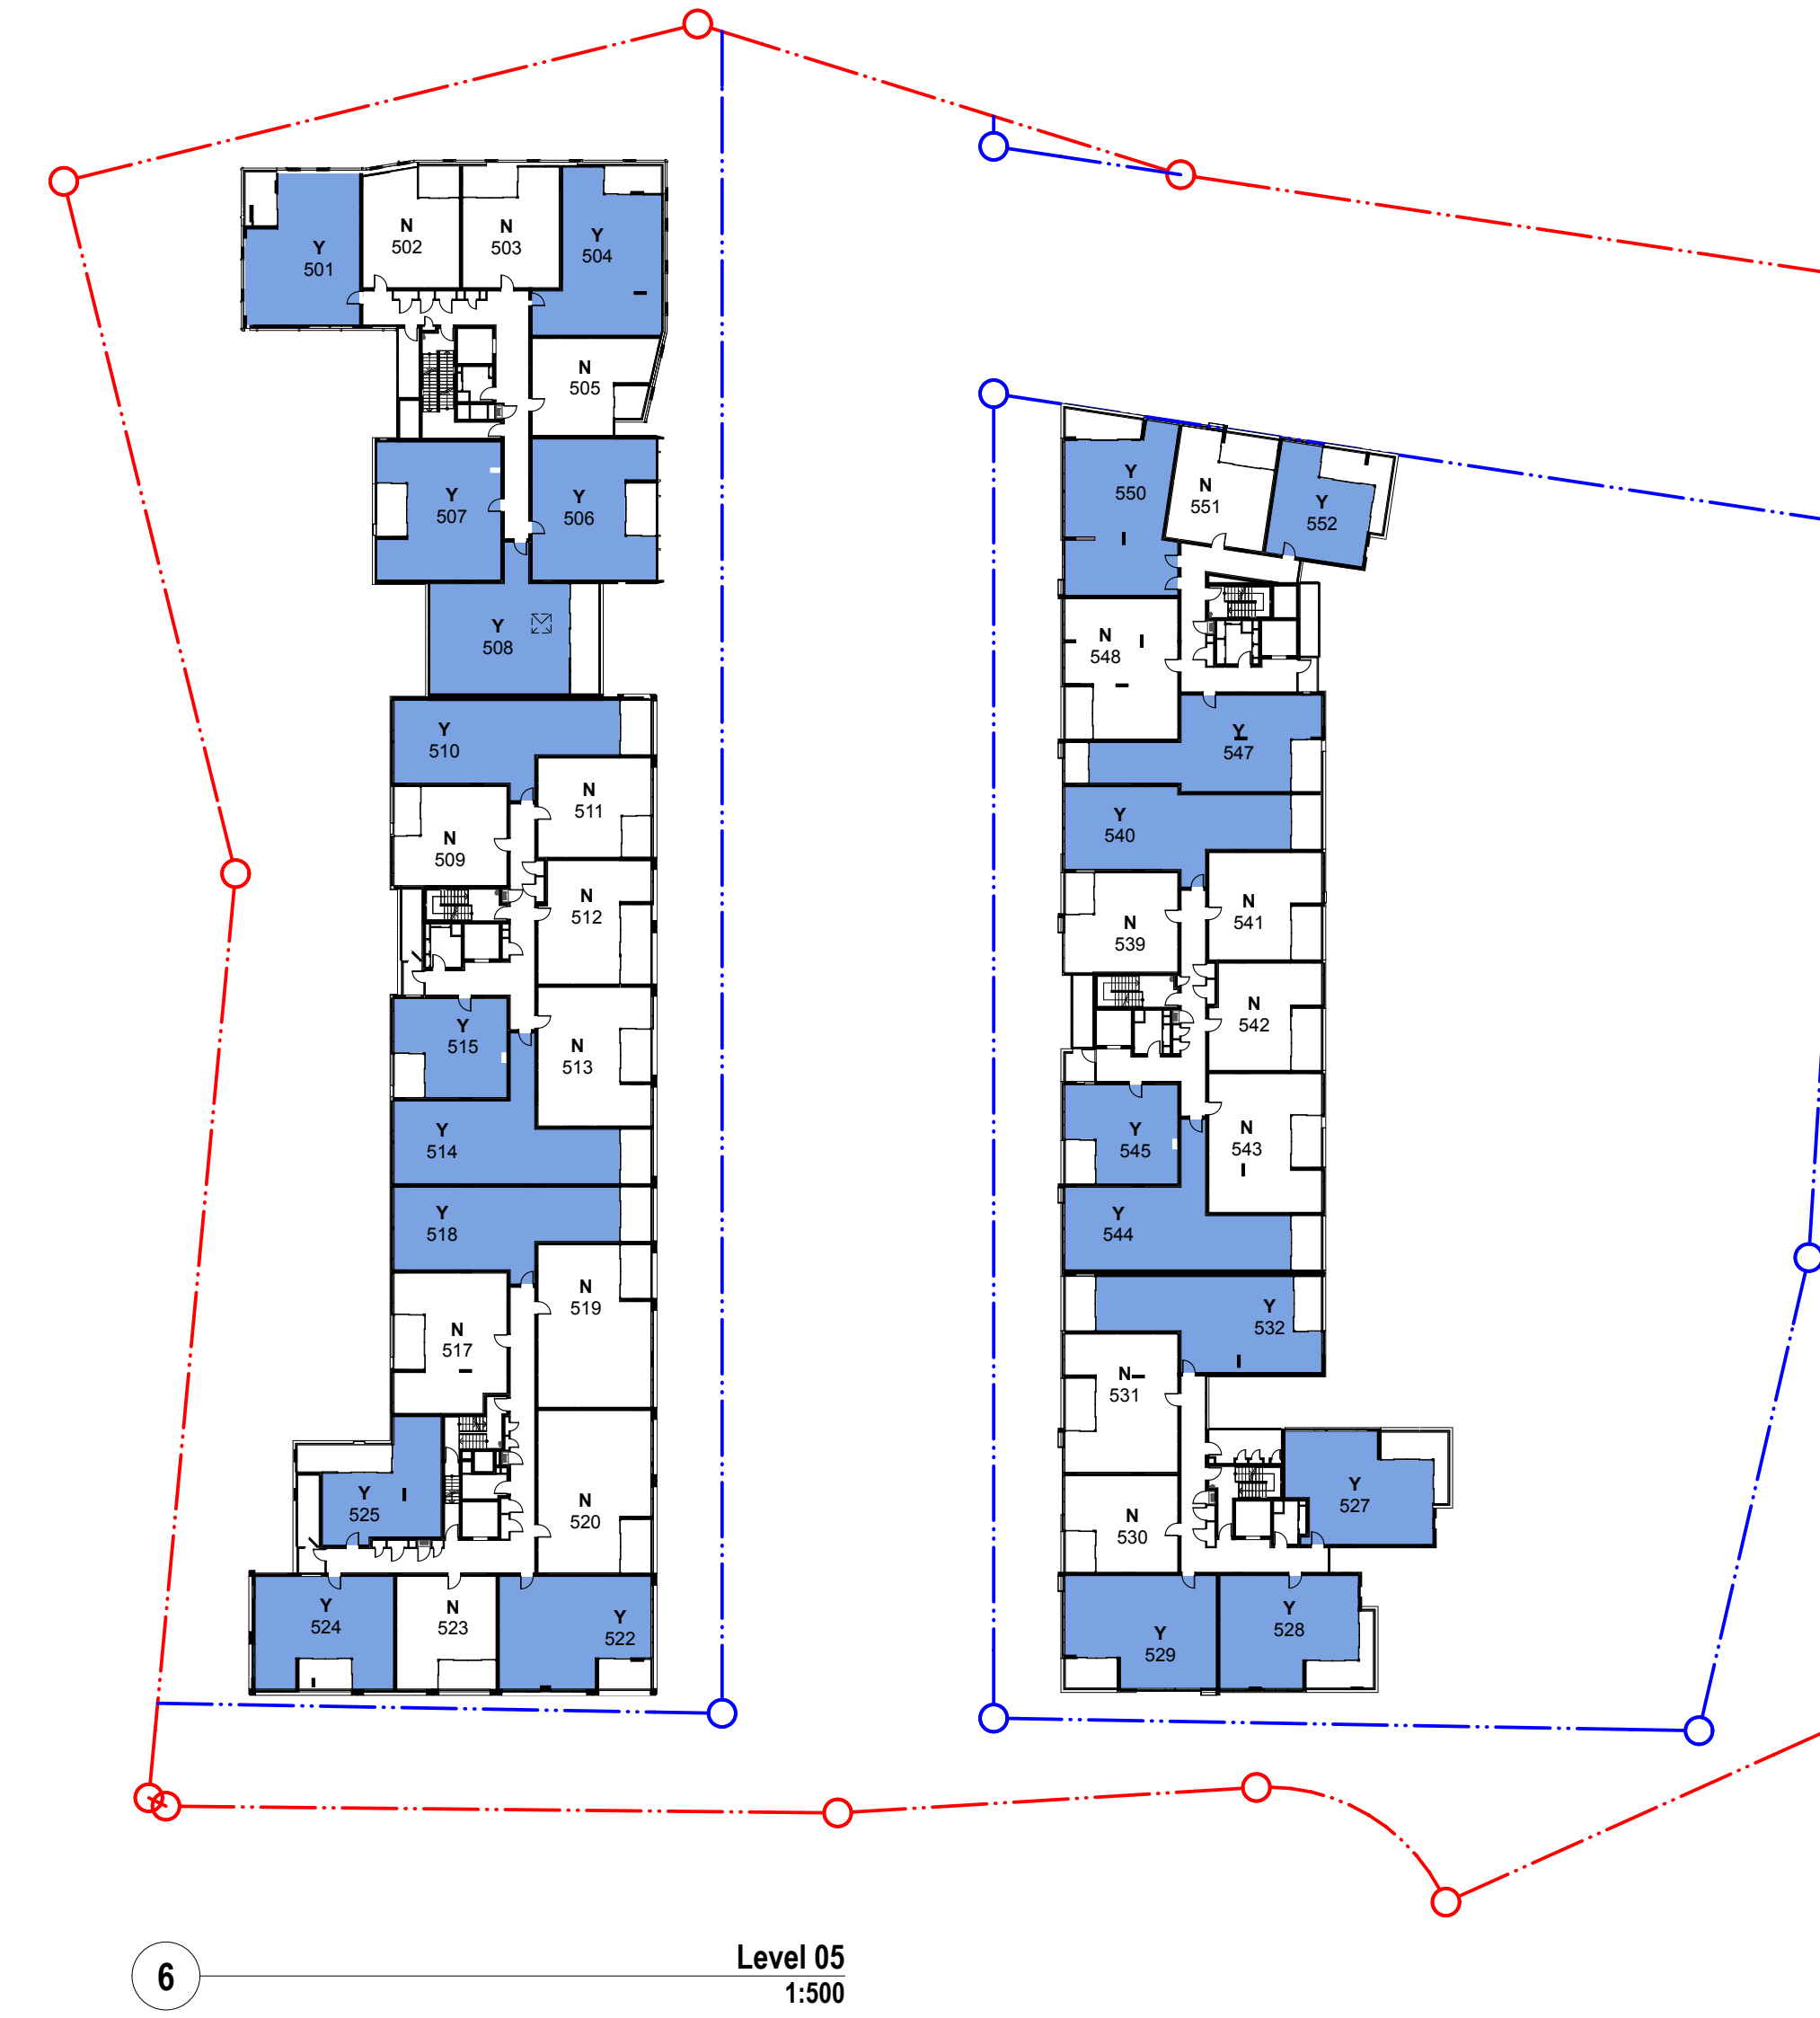


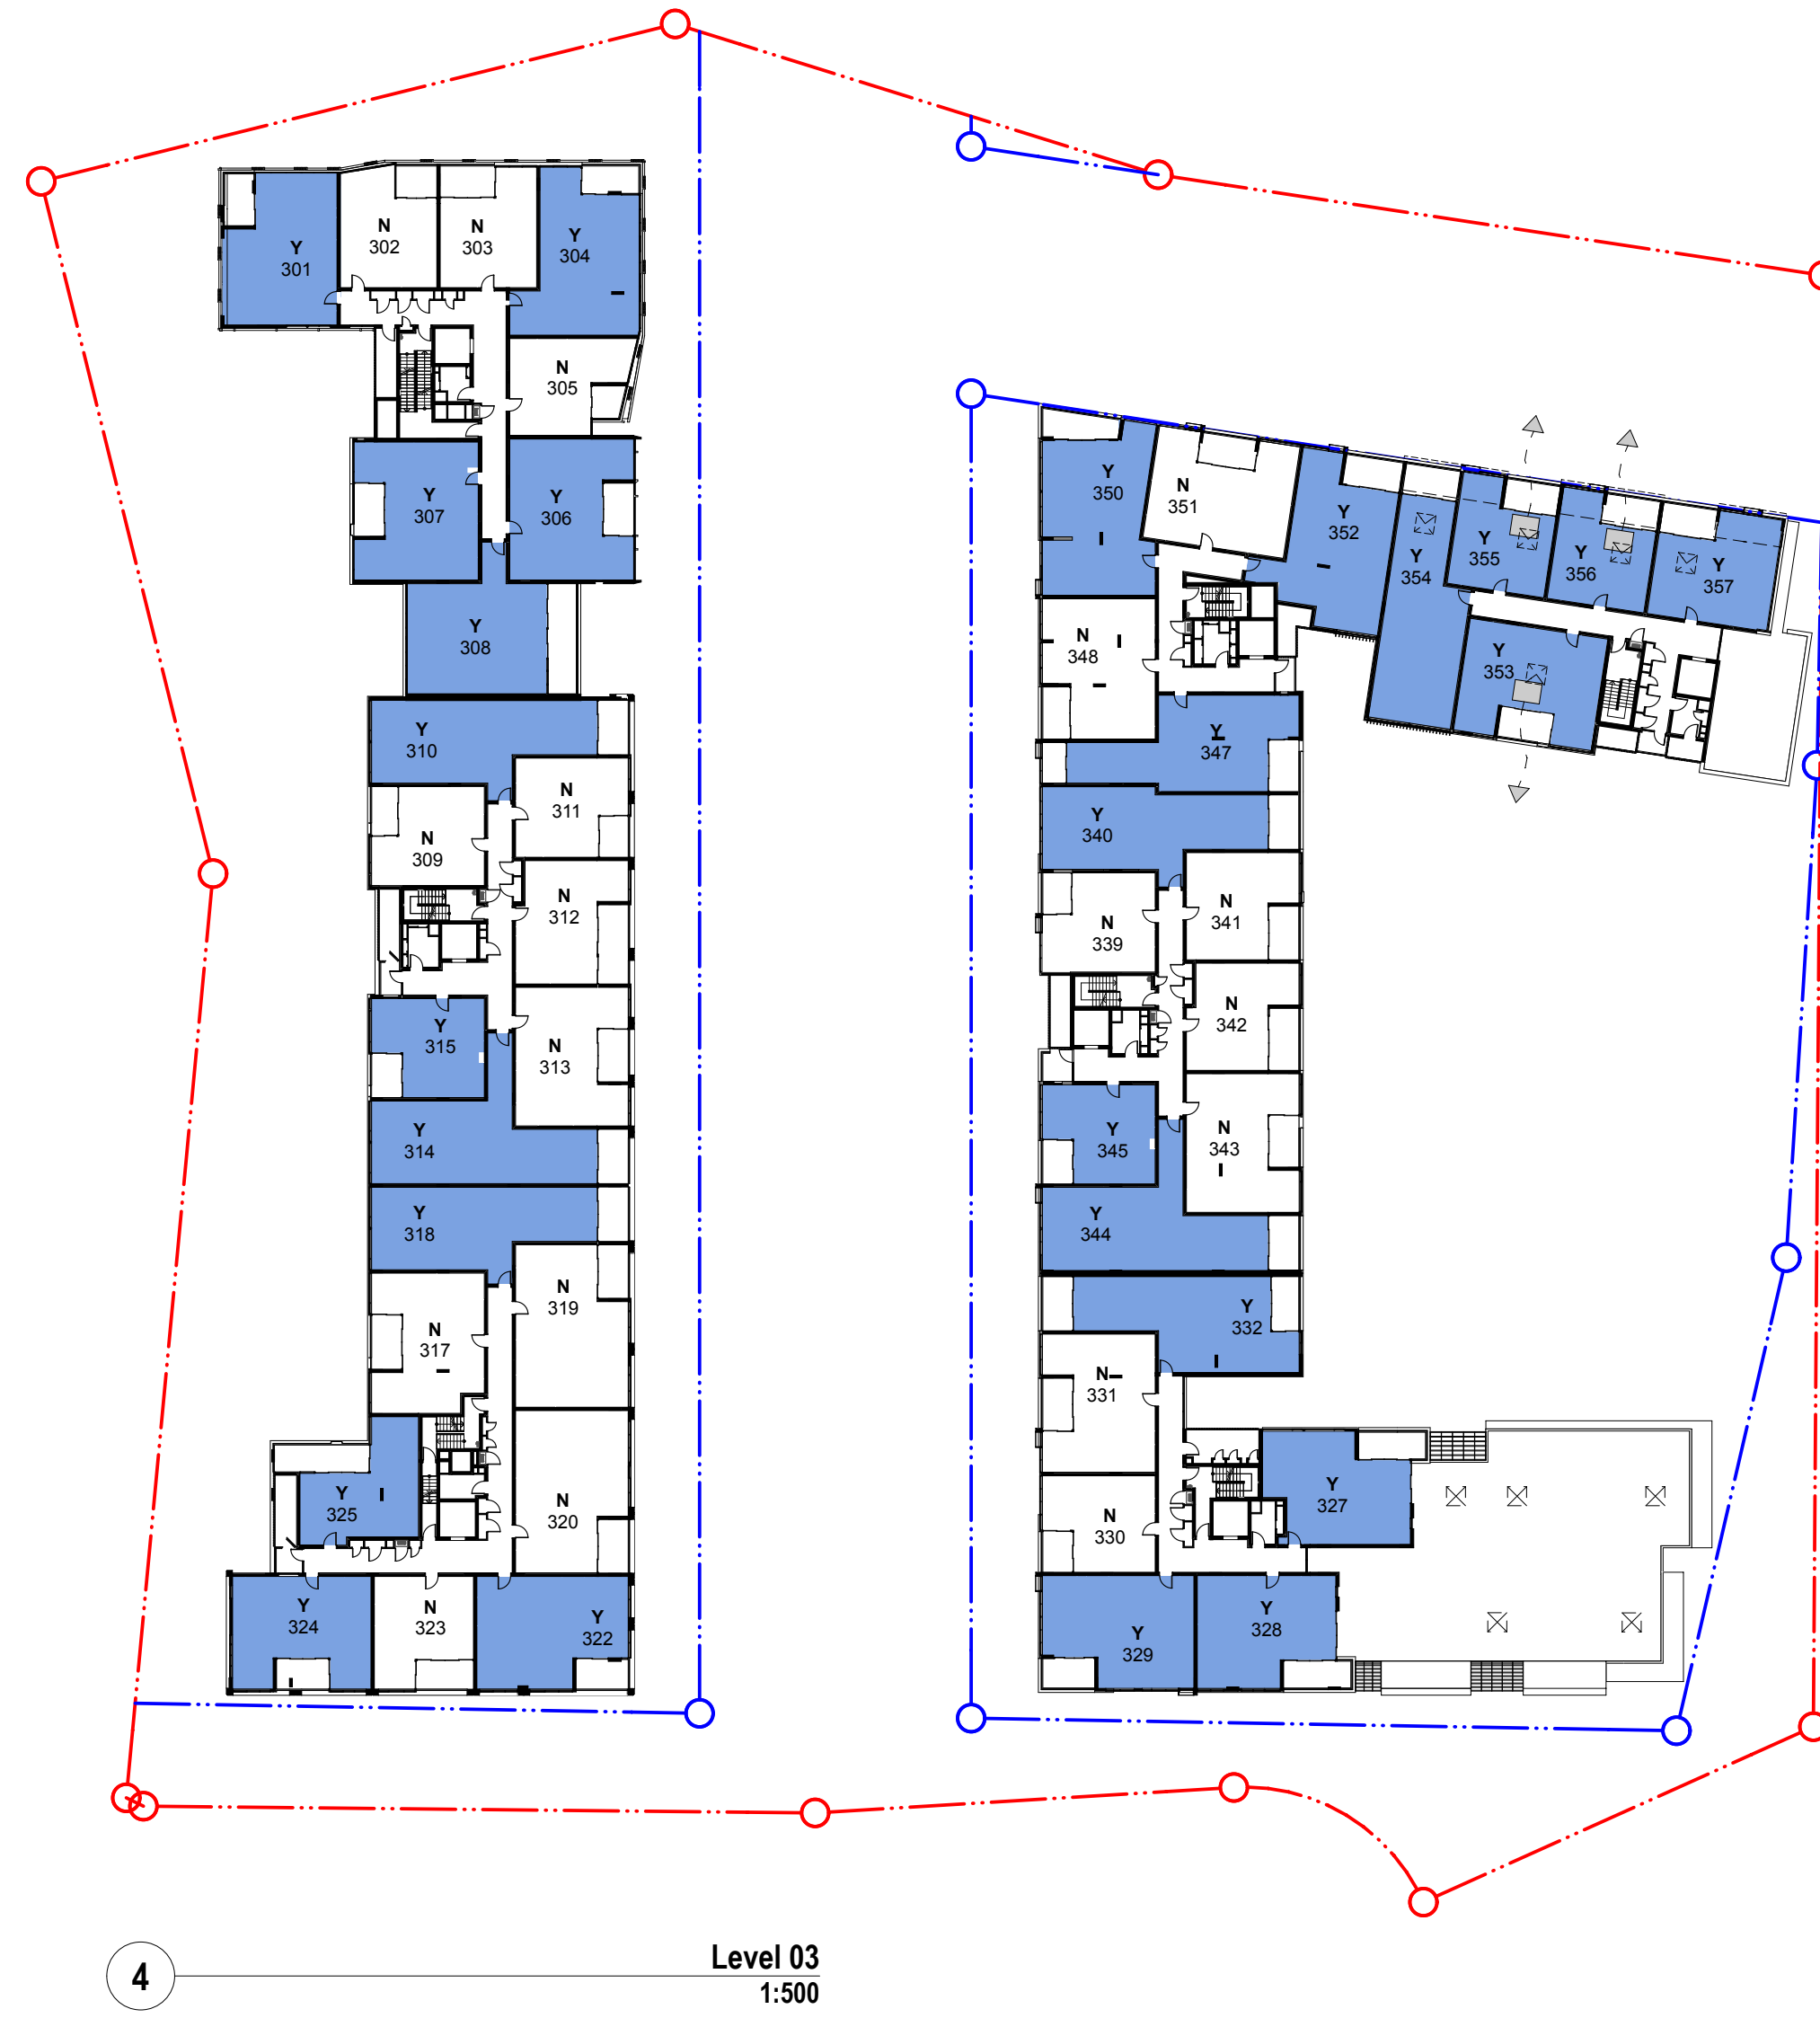

Y Cross Ventilated

N Not Cross Ventilated

Cross Ventilated from Roof

G		30.05.14 KD		For Development Application	
Rev.	Date	Approved by	Revision Notes		
Scale			Project No.	Drawn by	North
1:500	@1.40%	@A3	13056	MP	
Status			Dwg No.	Rev	
Development Application			A-DA-722-001		G



Level 1, 410 Cook Street,
Sunny Hills NSW 2012

T +61 2 9668 0000
F +61 2 9668 0000

turner

Level 1, 410 Crown Street
Surry Hills NSW 2010
Australia