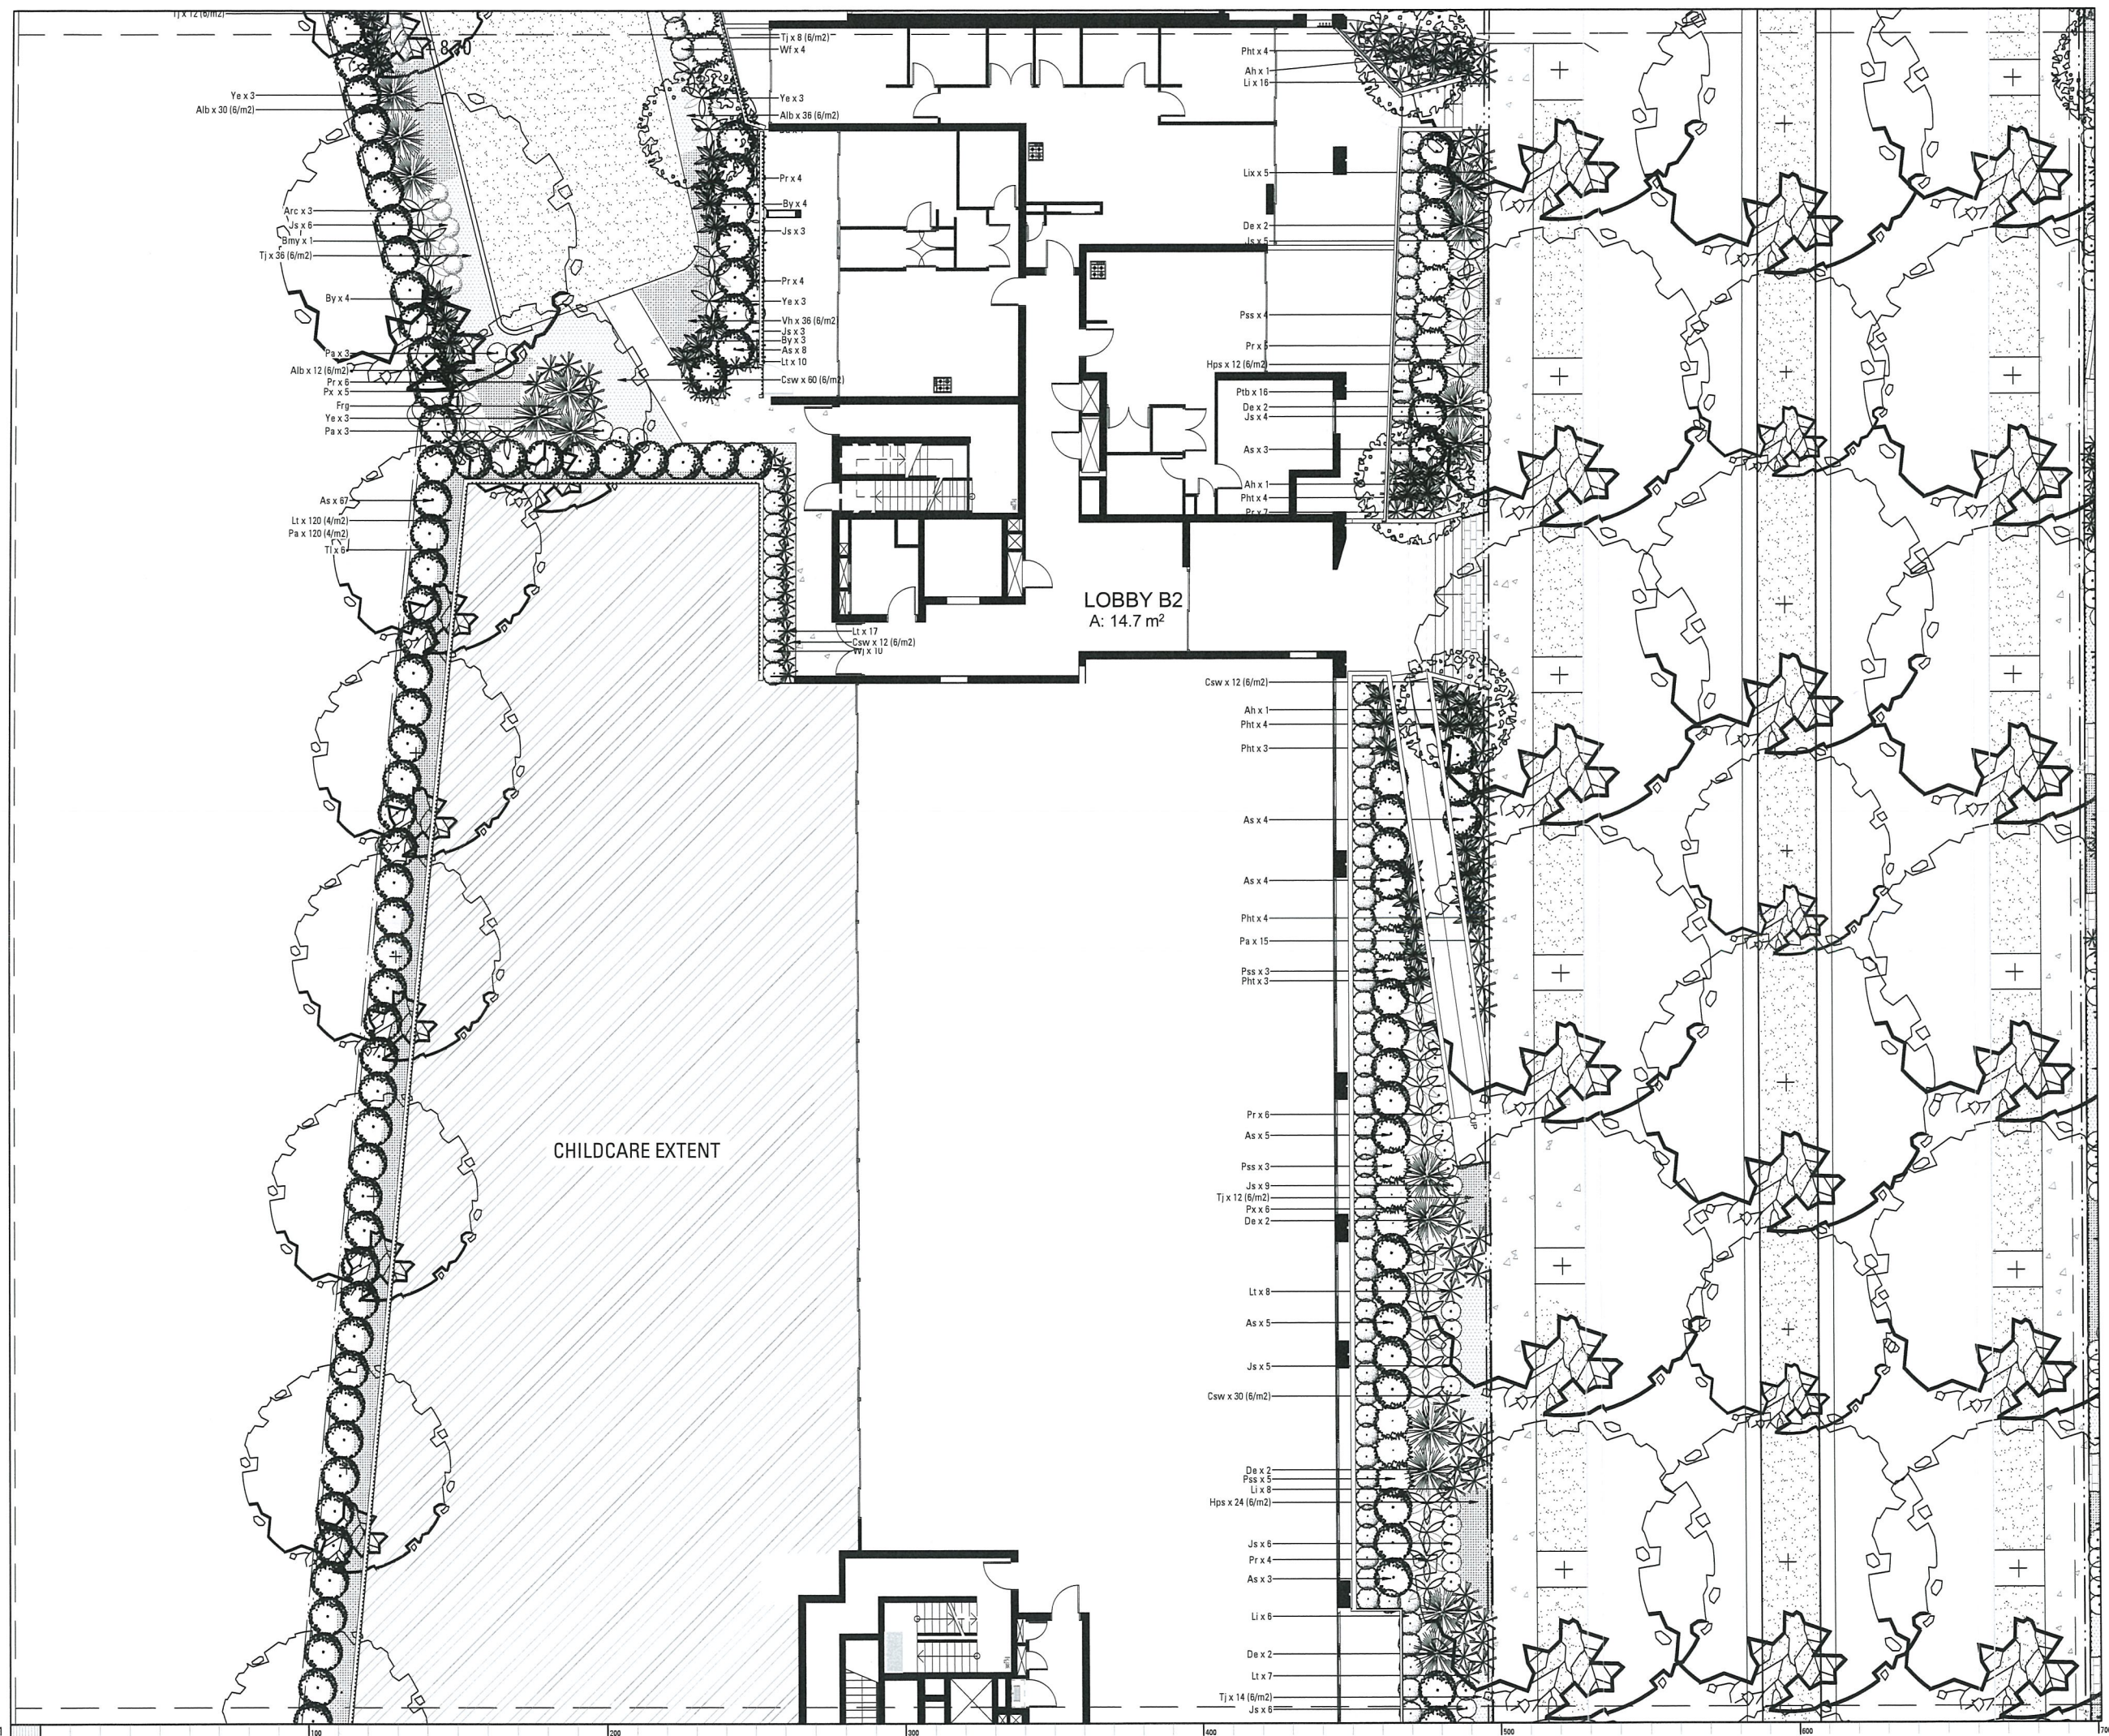


[illegible]

-
- EXISTING TREES TO BE REMOVED
- EXISTING TREES TO BE RETAINED
- PROPOSED FEATURE TREE PLANTING
- PROPOSED SHRUB AND ACCENT PLANTING
- PROPOSED GROUNDCOVER PLANTING
- PROPOSED CONCRETE PAVING
- PROPOSED DECOMPOSED GRANITE PAVING
- PROPOSED PAVING
- PROPOSED TIMBER DECKING
- PROPOSED TIMBER EDGING


Notes:

Copyright remains the property of Arisdale Landscape Architecture Pty Ltd

Only the figured dimensions. Any other required dimensions are to be referred to and supplied by the landscape architect

All sub-contractors to be referred to the project manager and Arisdale Landscape Architecture Pty Ltd prior to construction

Ensure compliance with the Building Code of Australia and all relevant Australian Standards and Authority Requirements

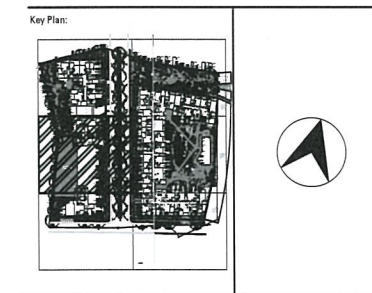

Project
Bennelong Parkway, Sydney Olympic Park

Stage of works: **DEVELOPMENT APPLICATION**

Drawing Name:

Landscape Detail Plan

Scale: 1:100 @ A1 		
Job Number:	Drawing Number:	Issue:
13-159	DA_102	B