



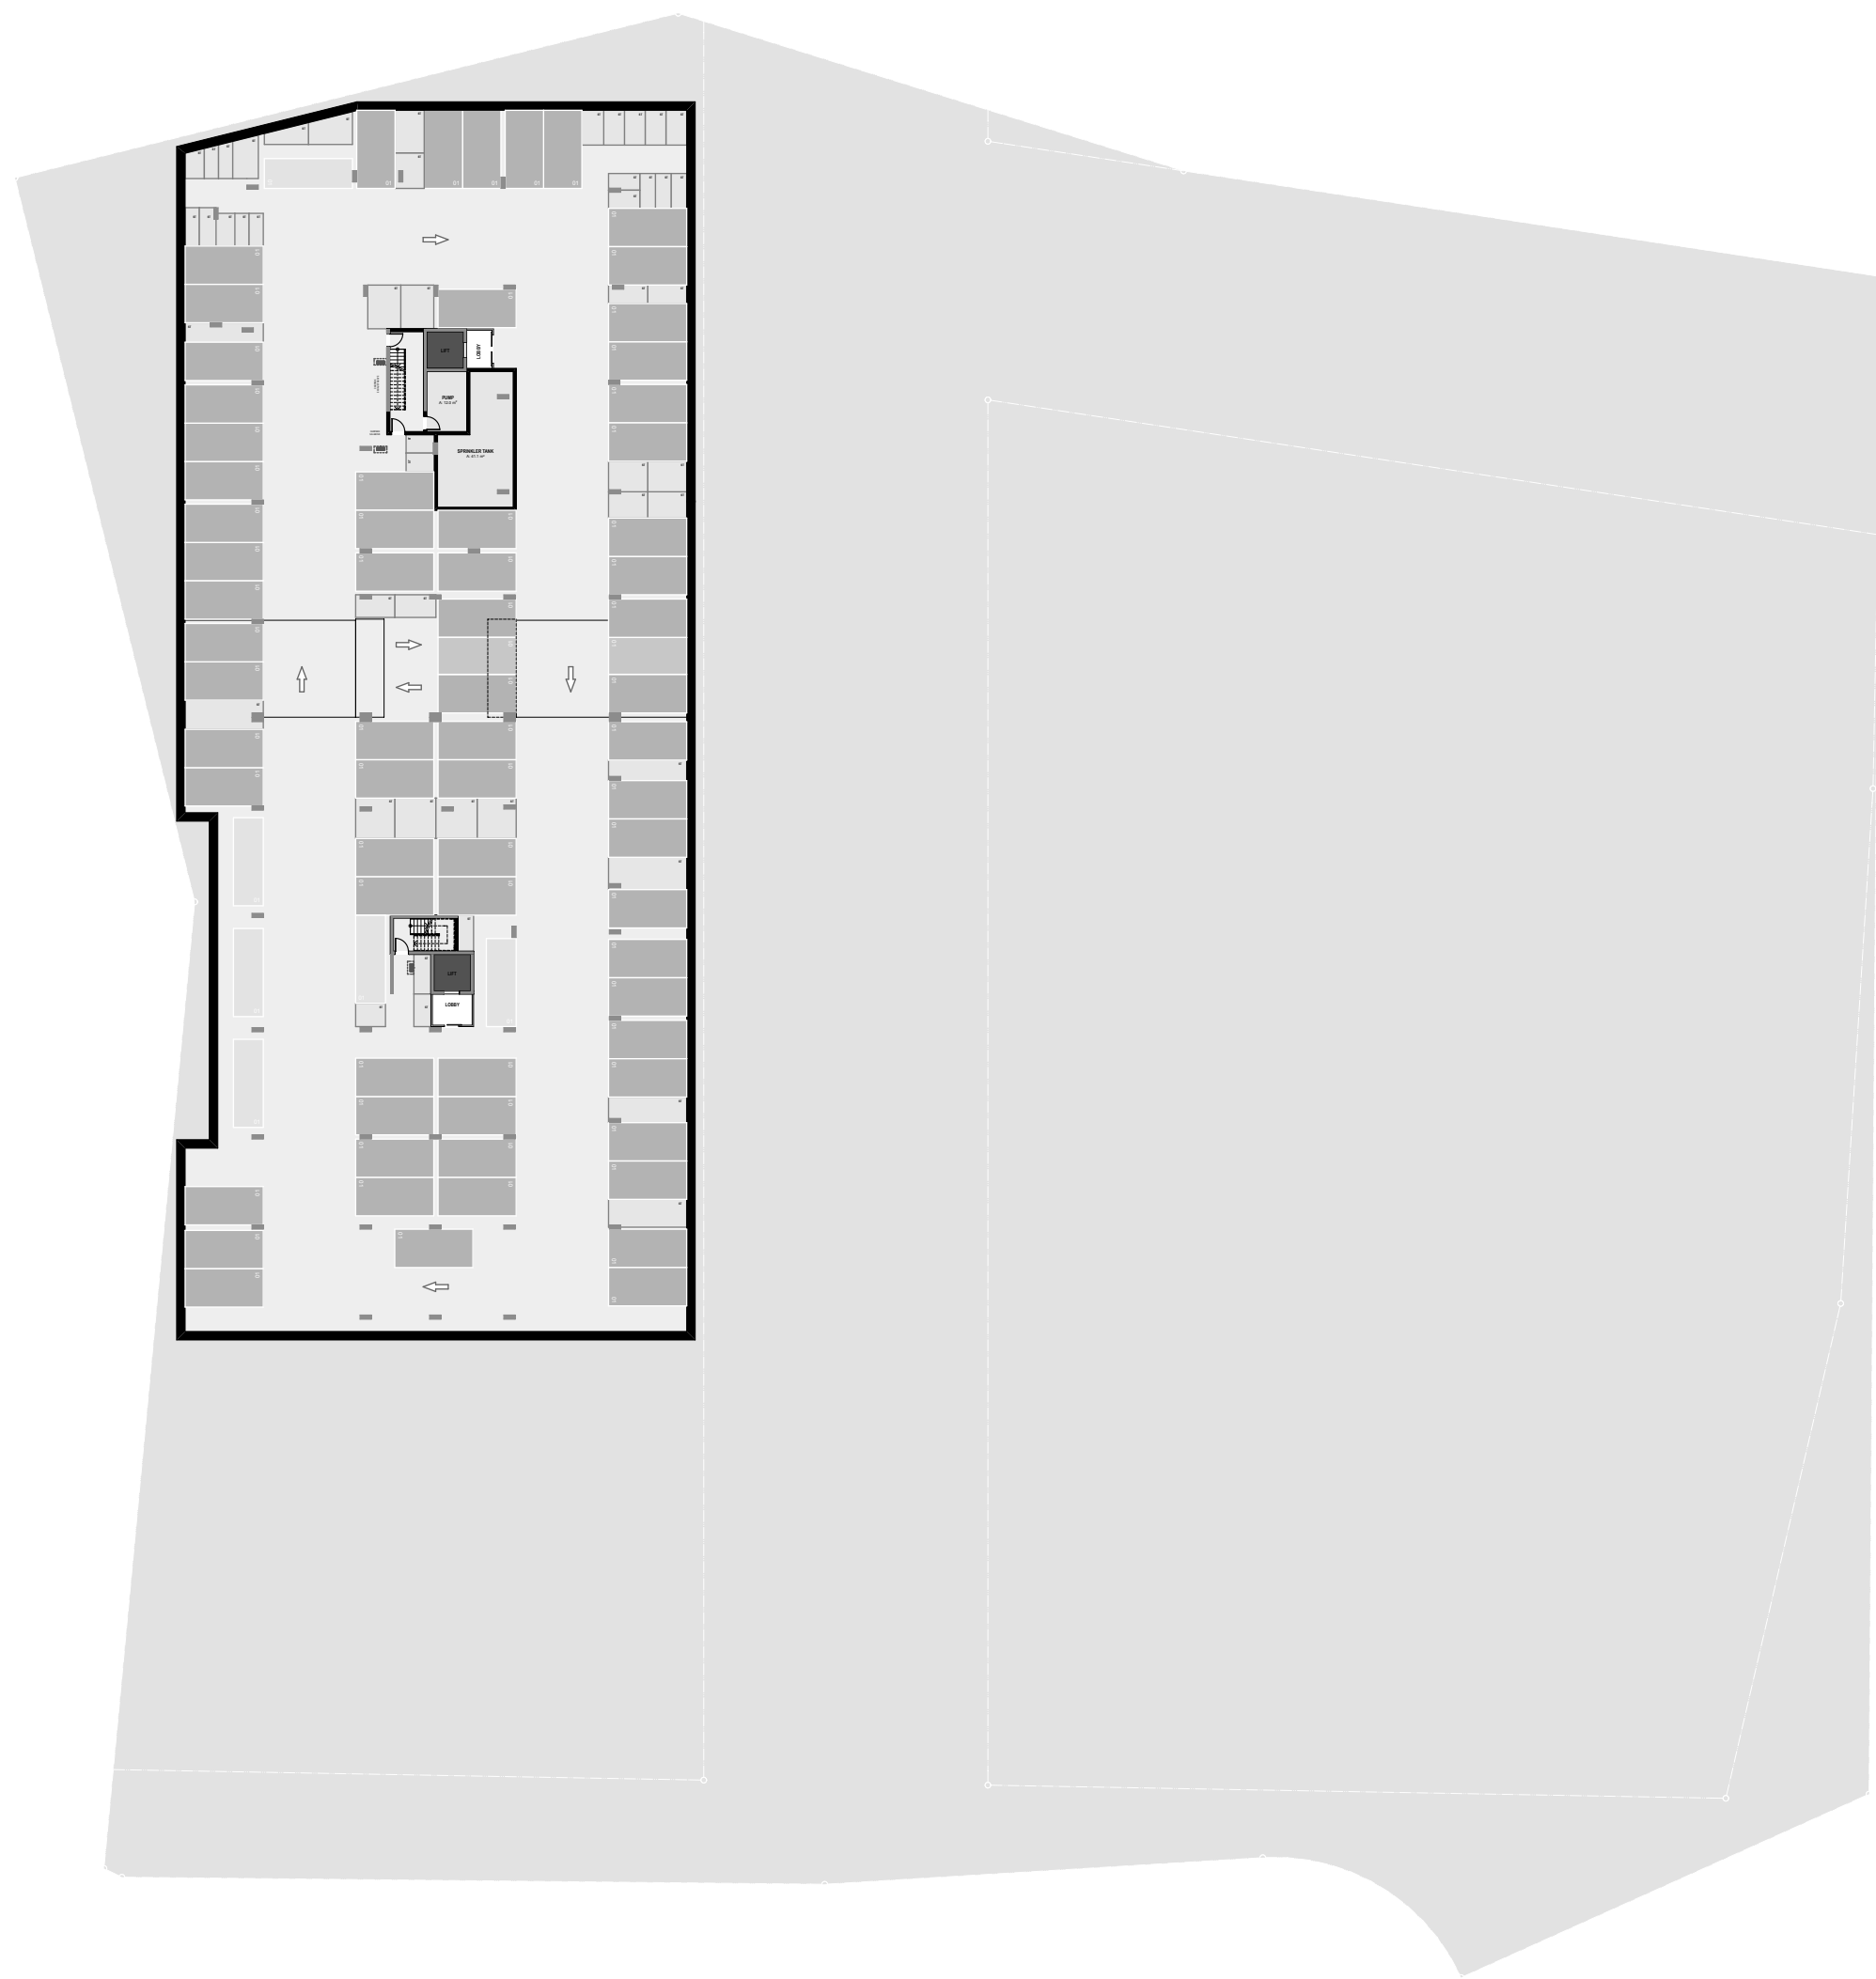

1 GFA Parking Level 03
1:500



2 GFA Parking Level 02
1:500

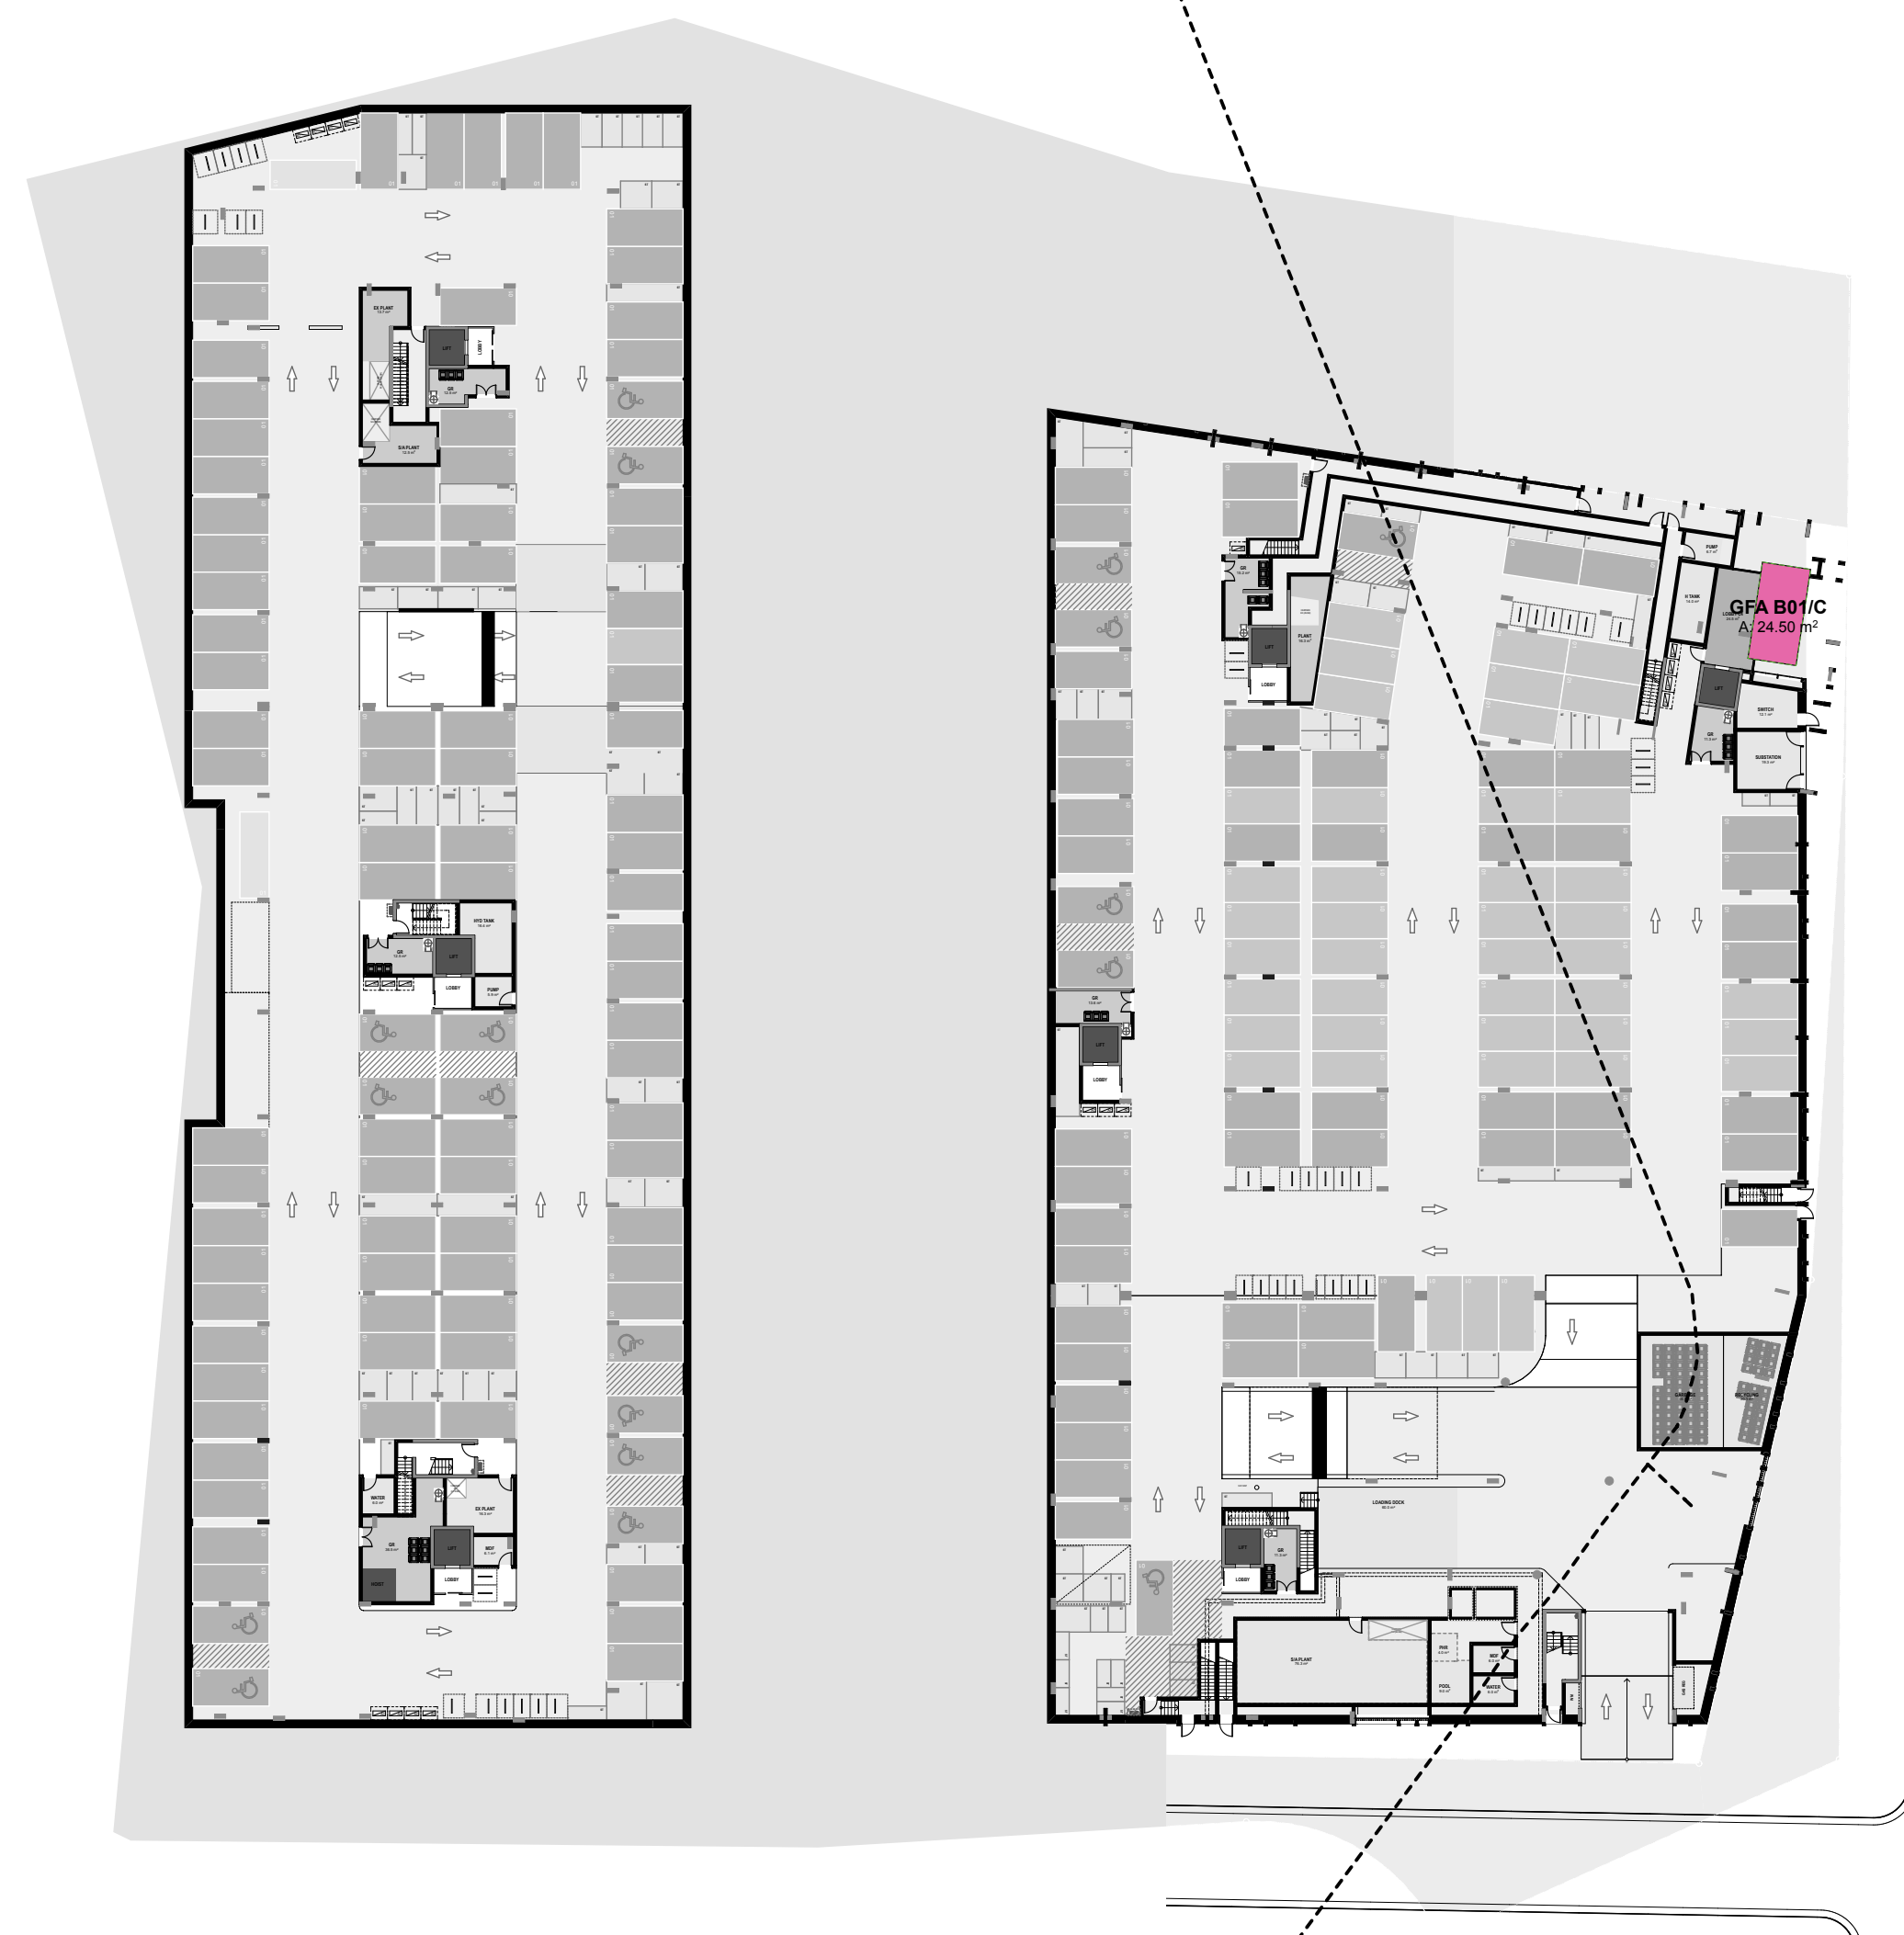

3 GFA Parking Level 01
1:500

NOTES
THIS DRAWING IS THE COPYRIGHT OF TURNER. NO REPRODUCTION WITHOUT PERMISSION. UNLESS NOTED OTHERWISE THIS
DRAWING IS NOT FOR CONSTRUCTION. ALL DIMENSIONS AND LEVELS ARE TO BE PROVIDED ON SITE. PRIOR TO THE COMMENCEMENT
OF WORK, VERIFY THE POSITION OF ANY EXISTING SERVICES FOR CONSTRUCTION AND RECORDING WITH LOCAL AUTHORITIES. DIMENSIONS ARE NOT TO
BE SCALED. USE ONLY PROVIDED DIMENSIONS. REFER TO CONSULTANT DOCUMENTATION FOR FURTHER INFORMATION.

DLCE Quality Endorsed Company ISO 9001:2015, License Number 1188
Newmarket Australia, Sydney, Tel: 02 9550 9500, Fax: 02 9550 9501

CLIENT
Meriton
528 Kent Street Sydney NSW 2000

Project Title
Residential Development
100 Bennelong Road Olympic Park NSW 2127

Drawing Title
GFA Diagrams
GFA Diagrams 01

H 30.05.14 KD For Development Application
Rev. Date Approved by Revision Notes
Scale 1:500 @B1, 40% @A3
Status Development Application
Project No. 13056
Dwg No. A-DA-710-001

Drawn by MP
Rev H
North

turner

Level 1, 410 Crown Street
Sydney NSW 2015
Australia

T +61 2 9668 0000
F +61 2 9668 0000
turnerinfo.com.au