







**INTERSECTION DELHI ROAD & ROAD 38
INTERSECTION ROAD 38 & TRINITY ROAD**
SCALE 1:500

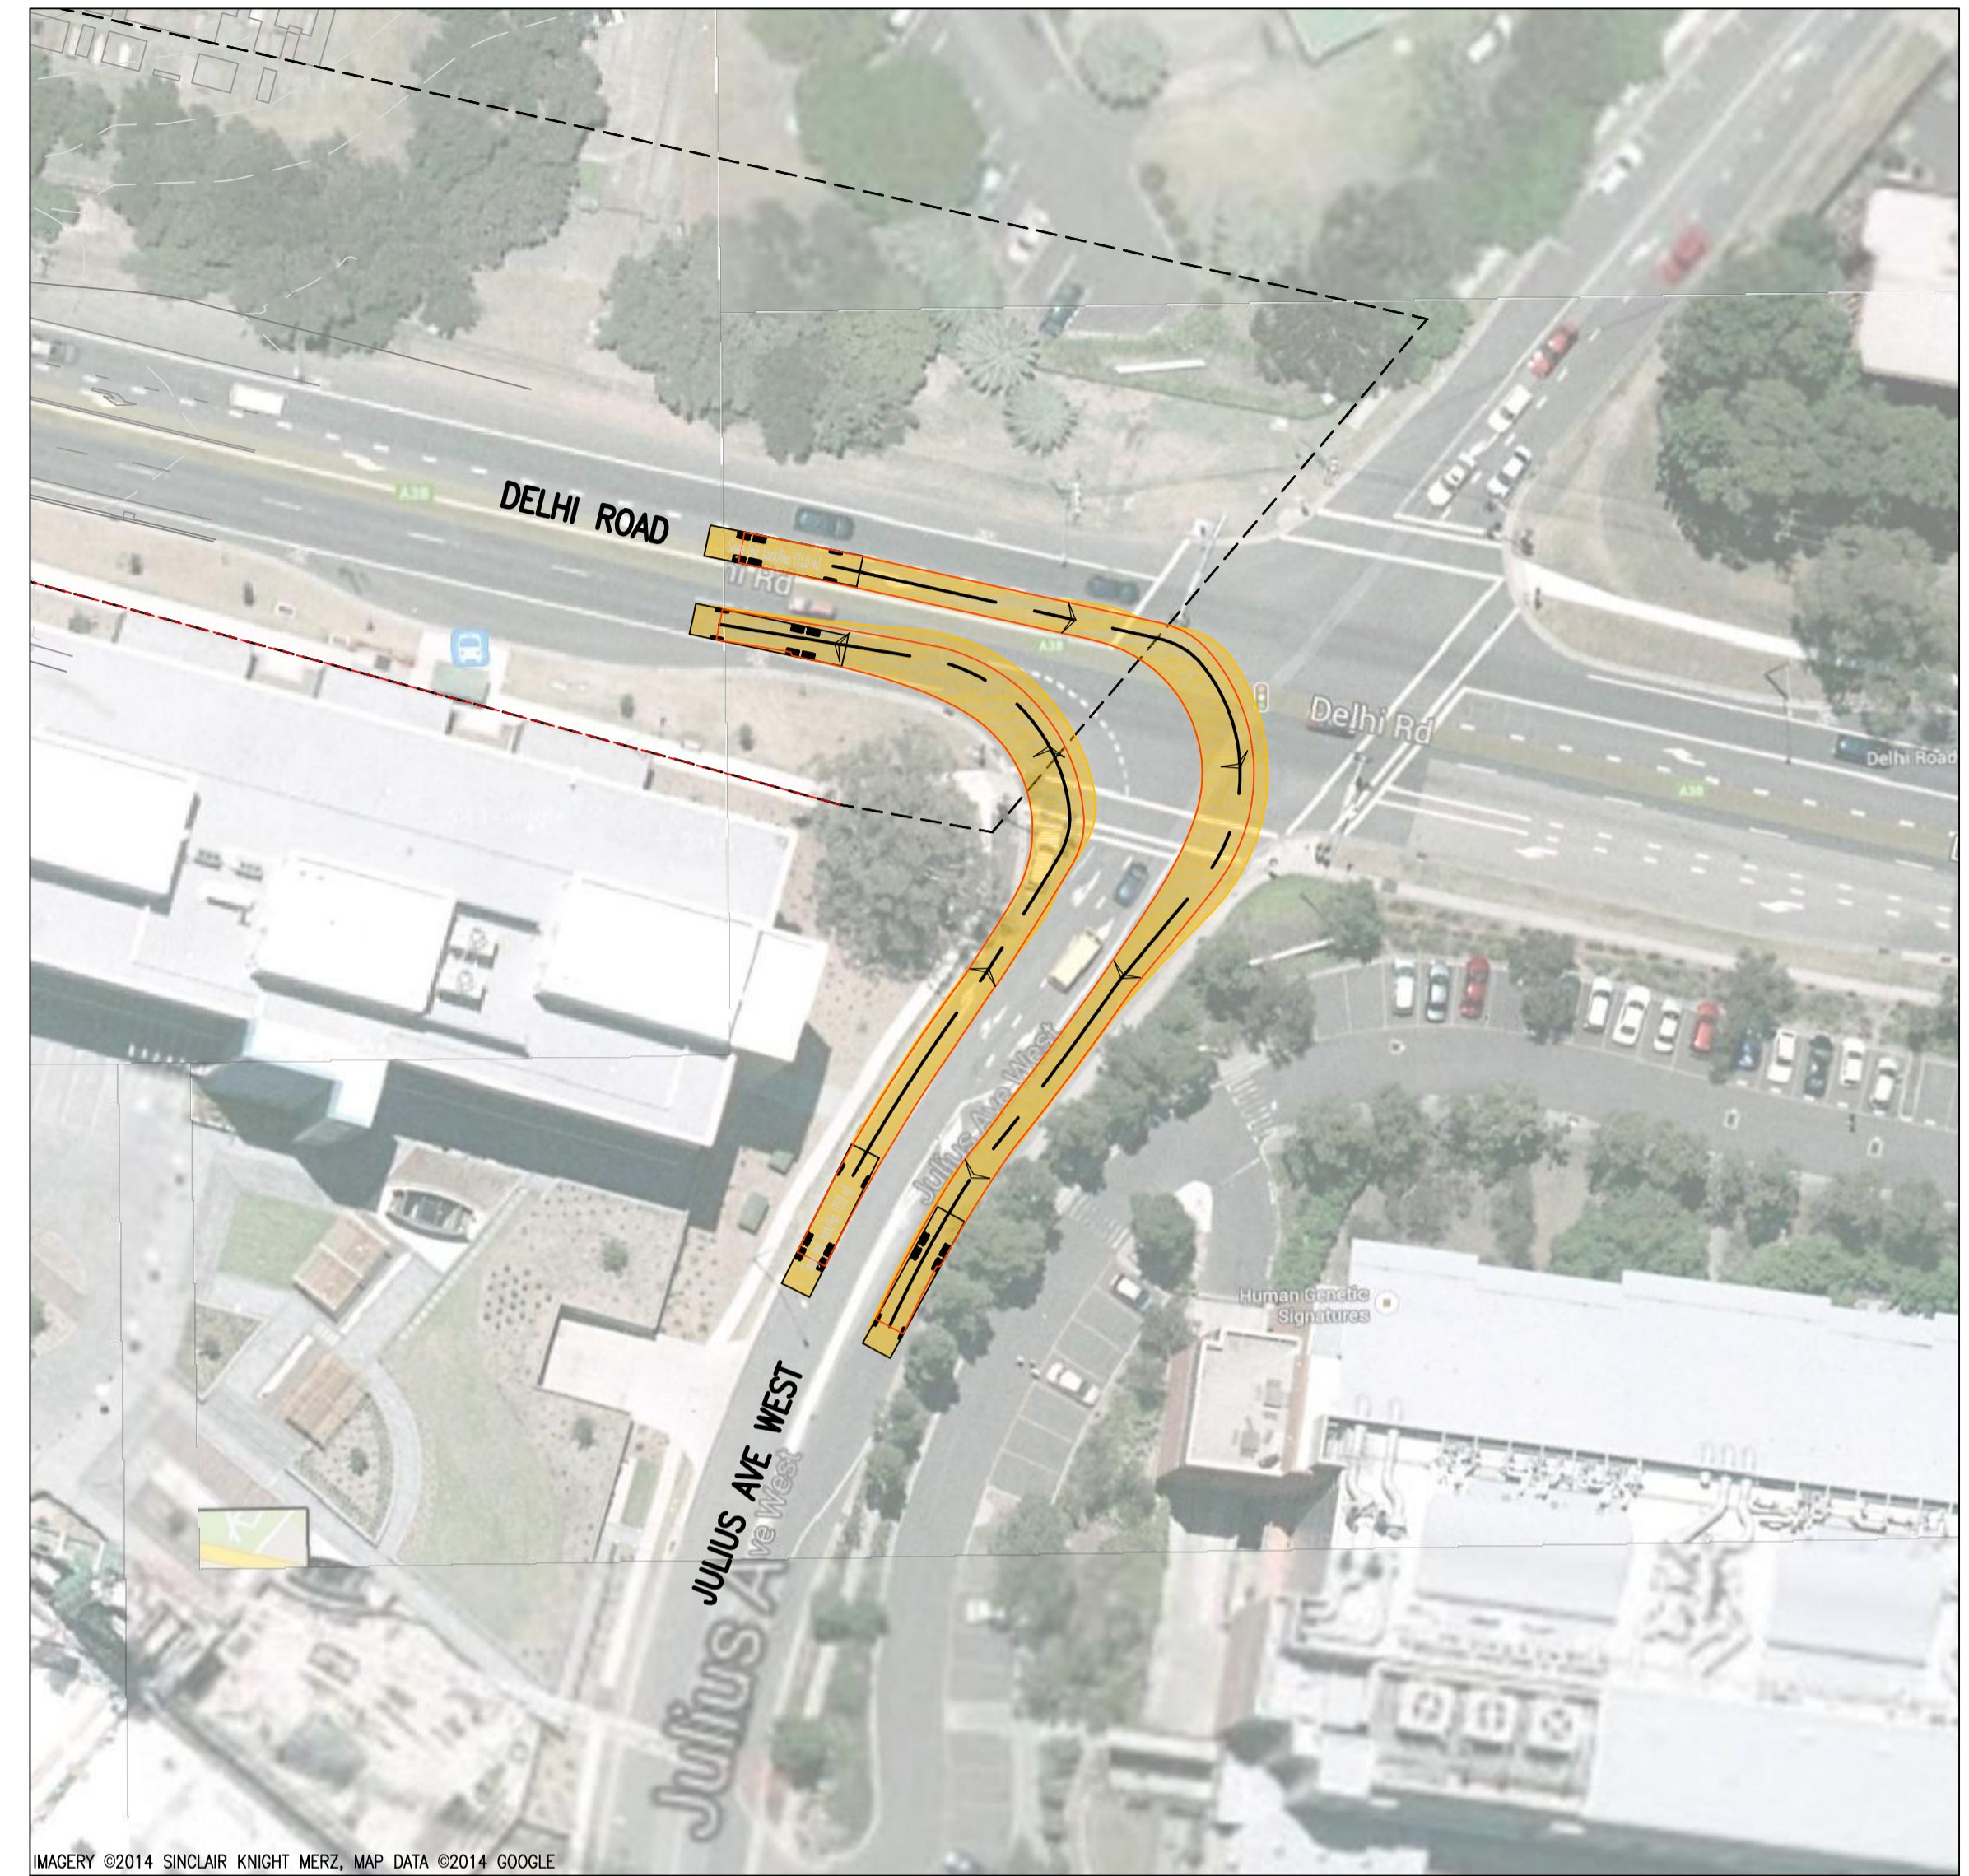

INTERSECTION DELHI ROAD & JULIUS AVE WEST
SCALE 1:500

LEGEND

-  VEHICLE TYRE PATH
-  VEHICLE BODY PATH
-  VEHICLE CENTRE LINE
-  ARTICULATED BUS (19.0m)

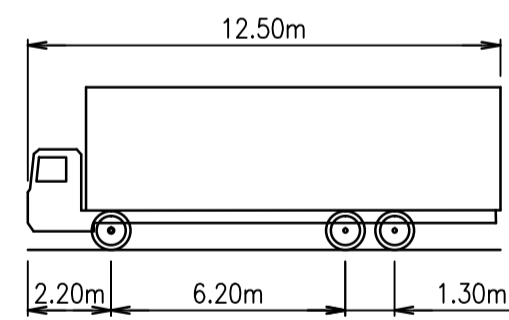


SINGLE UNIT TRUCK/BUS (12.5m)
 OVERALL LENGTH 12.500m
 OVERALL WIDTH 2.500m
 OVERALL BODY HEIGHT 4.300m
 MIN BODY GROUND CLEARANCE 0.490m
 TRACK WIDTH 2.500m
 LOCK TO LOCK TIME 6.00s
 CURB TO CURB TURNING RADIUS 15.000m

**PRINT DRAWING
IN COLOUR**



Unless agreed otherwise by Robert Bird Group Pty Ltd (RBG) ACN 010 580 248 in writing, intellectual property rights in any information or data supplied or transferred to you (including copyright in all text, graphics, logos, icons, sound recordings and software) are owned by, or licensed to, RBG. Other than for purposes authorised by RBG in writing, you must not copy, adapt, reproduce, store, publish or commercialise any information or data supplied or transferred by electronic means without RBG's prior written permission. © Robert Bird Group Pty Ltd 2013

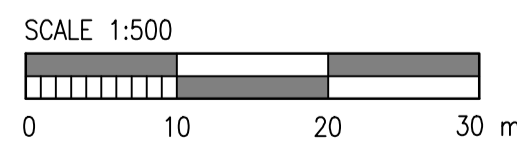

DO NOT SCALE DRAWINGS, USE FIGURED DIMENSIONS
REFER COVER SHEET FOR NOTES UNLESS NOTED OTHERWISE

Rev.	Revision Description	By.	App. Date	Rev.	Revision Description	By.	App. Date
P1	PRELIMINARY ISSUE	ACW	RL 02.09.14				

Structural, Civil & Construction
Engineering Consultant



RobertBirdGroup

Web Site: www.robertbird.com

SYDNEY OFFICE:
Robert Bird Group Pty Ltd
PO Box H36, Australia Squares,
Sydney NSW 1215
Level 5
9 Castlereagh St, Sydney NSW
Ph. (02) 8246 3200
Fax. (02) 8246 3201
ACN: 010 580 248

Client



**UrbanGrowth
NSW**

NOT FOR CONSTRUCTION		
Date 02.09.14	Designer A.W.L.S.S.	Design Checker
Scale at A1 1:500	Drawn A.W.L.S.S.	Principal/Project Owner R.LUCAS
Job Number 13656	Drawing Number CIV-SKC-0075	Revision P1

Title
SWEPT PATHS

Project
NORTH RYDE STATION SITE NORTH DEVELOPMENT APPROVAL

Disclaimer: Robert Bird Group Pty Ltd ACN 010 580 248 and its related entities (RBG) do not warrant the accuracy, currency or completeness of any information or data they supply or transfer by electronic means. You are responsible for verifying that any information or data supplied or transferred by electronic means matches the information or data on the corresponding PDF or other version issued by RBG. RBG is not liable for any loss or damage however caused which you or any other party may directly or indirectly suffer in connection with your access to or use of that information or data.