


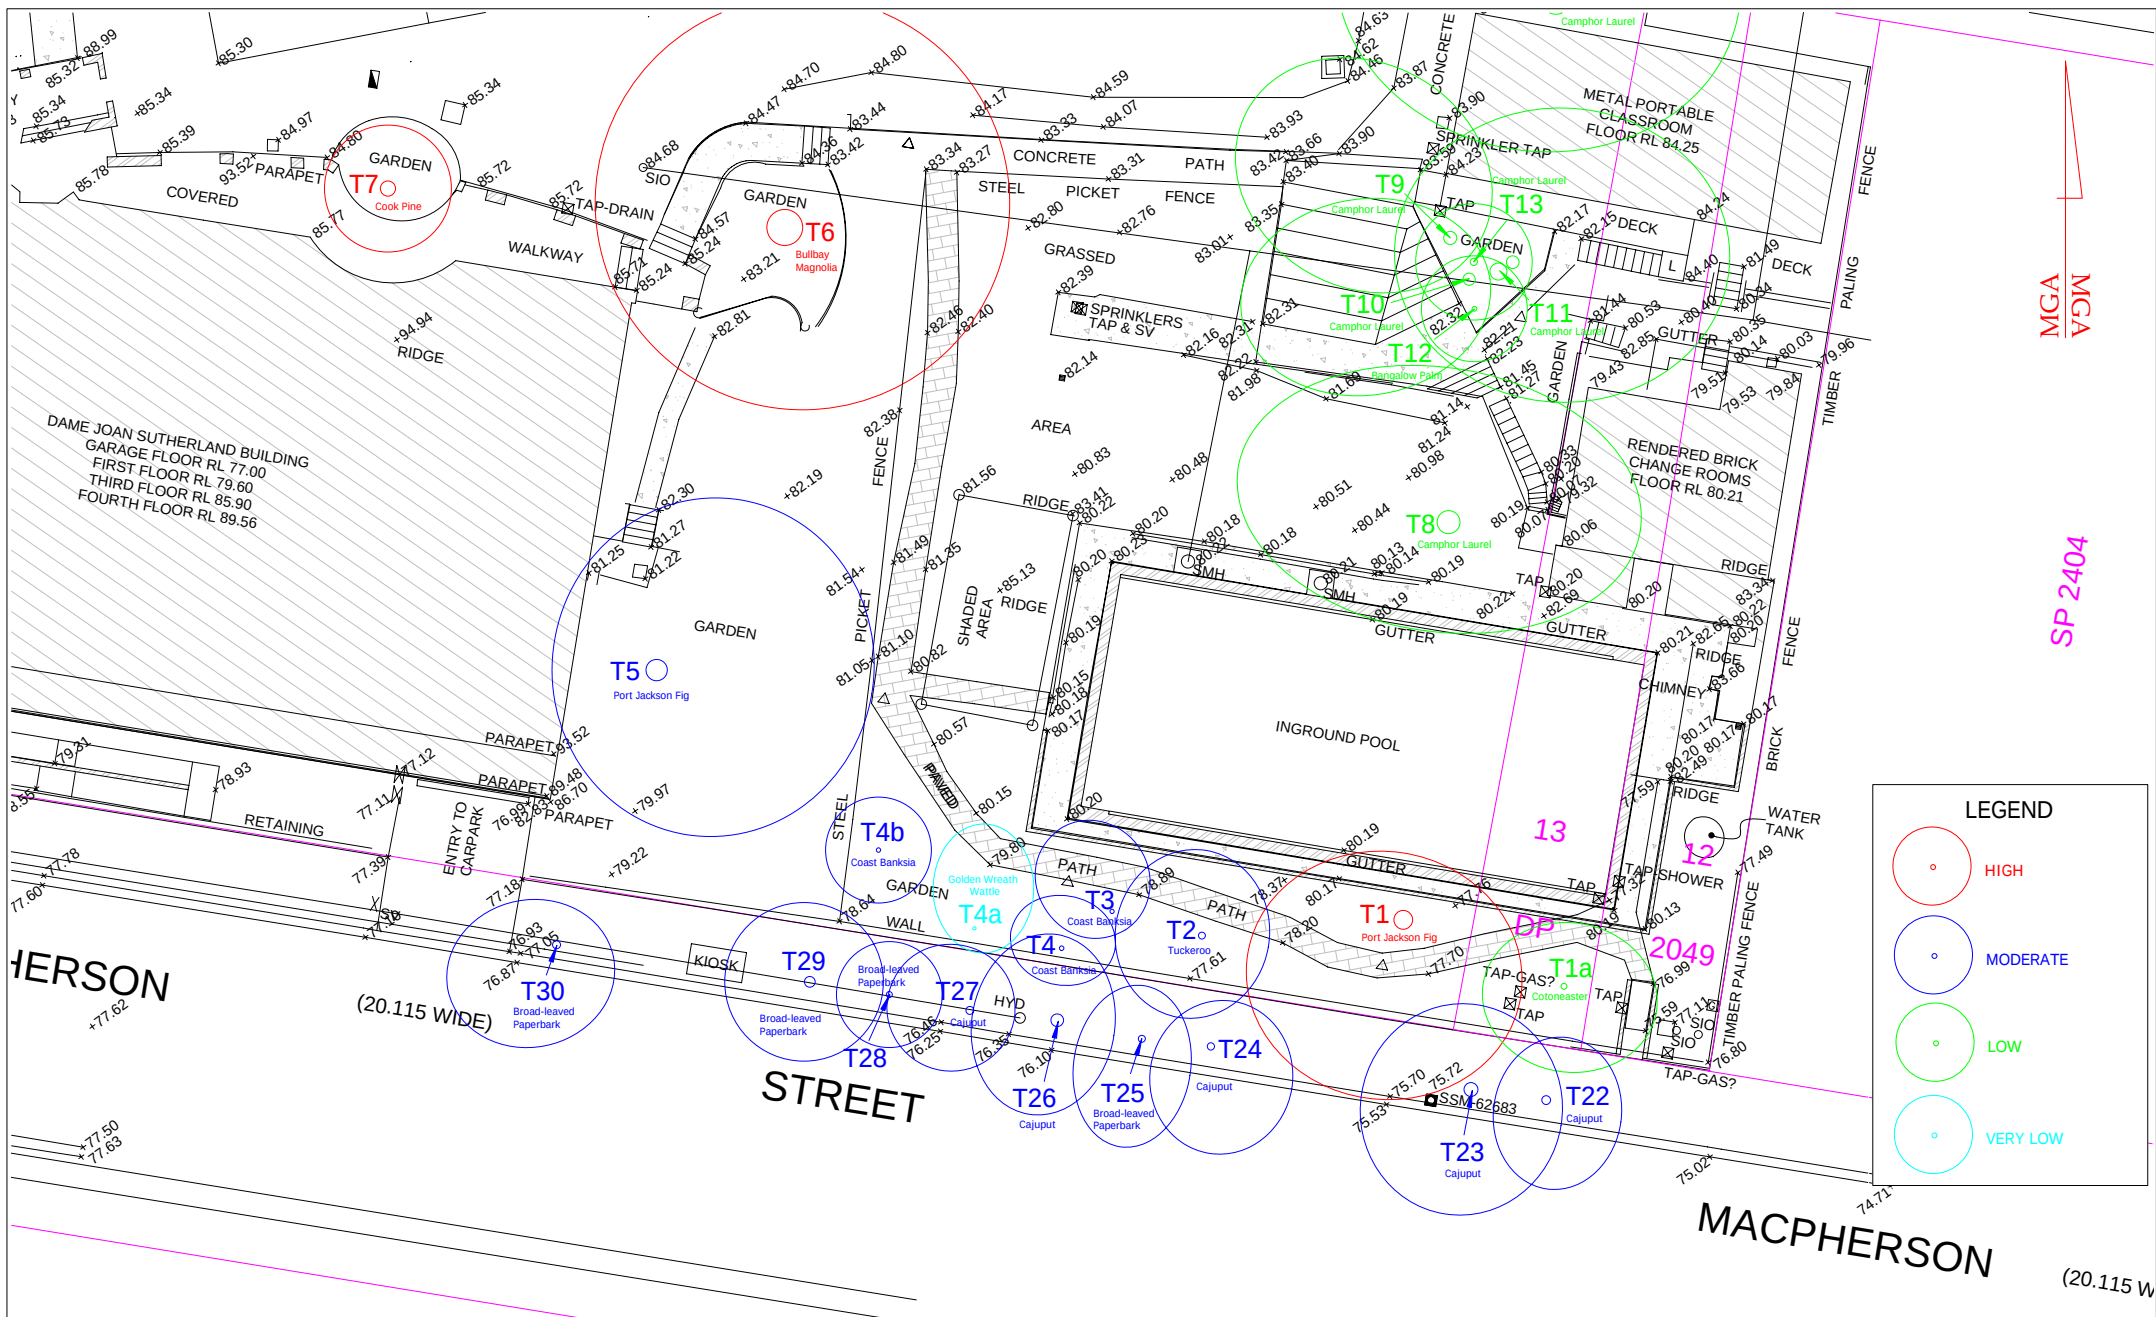

APPENDIX 6
 TREE LOCATION PLAN SHOWING
 TREE RETENTION VALUES
 St. Catherine's School
 26 Albion Street, WAVERLEY



Earthscape Horticultural Services
 Arboricultural and Horticultural Consultants
 PO Box 364
 BEROWRA NSW 2081
 Ph: 02 9456 4787
 Fax: 02 9456 5757 e: earthscape@iinet.net.au

Based on the Survey Drawing
 prepared by Chase Burke Harvey
 Dwg Ref No. 2010/167/5
 Dated May 2012

DWG No. T13-062501 SHEET 1

DATE: 24/06/2013