




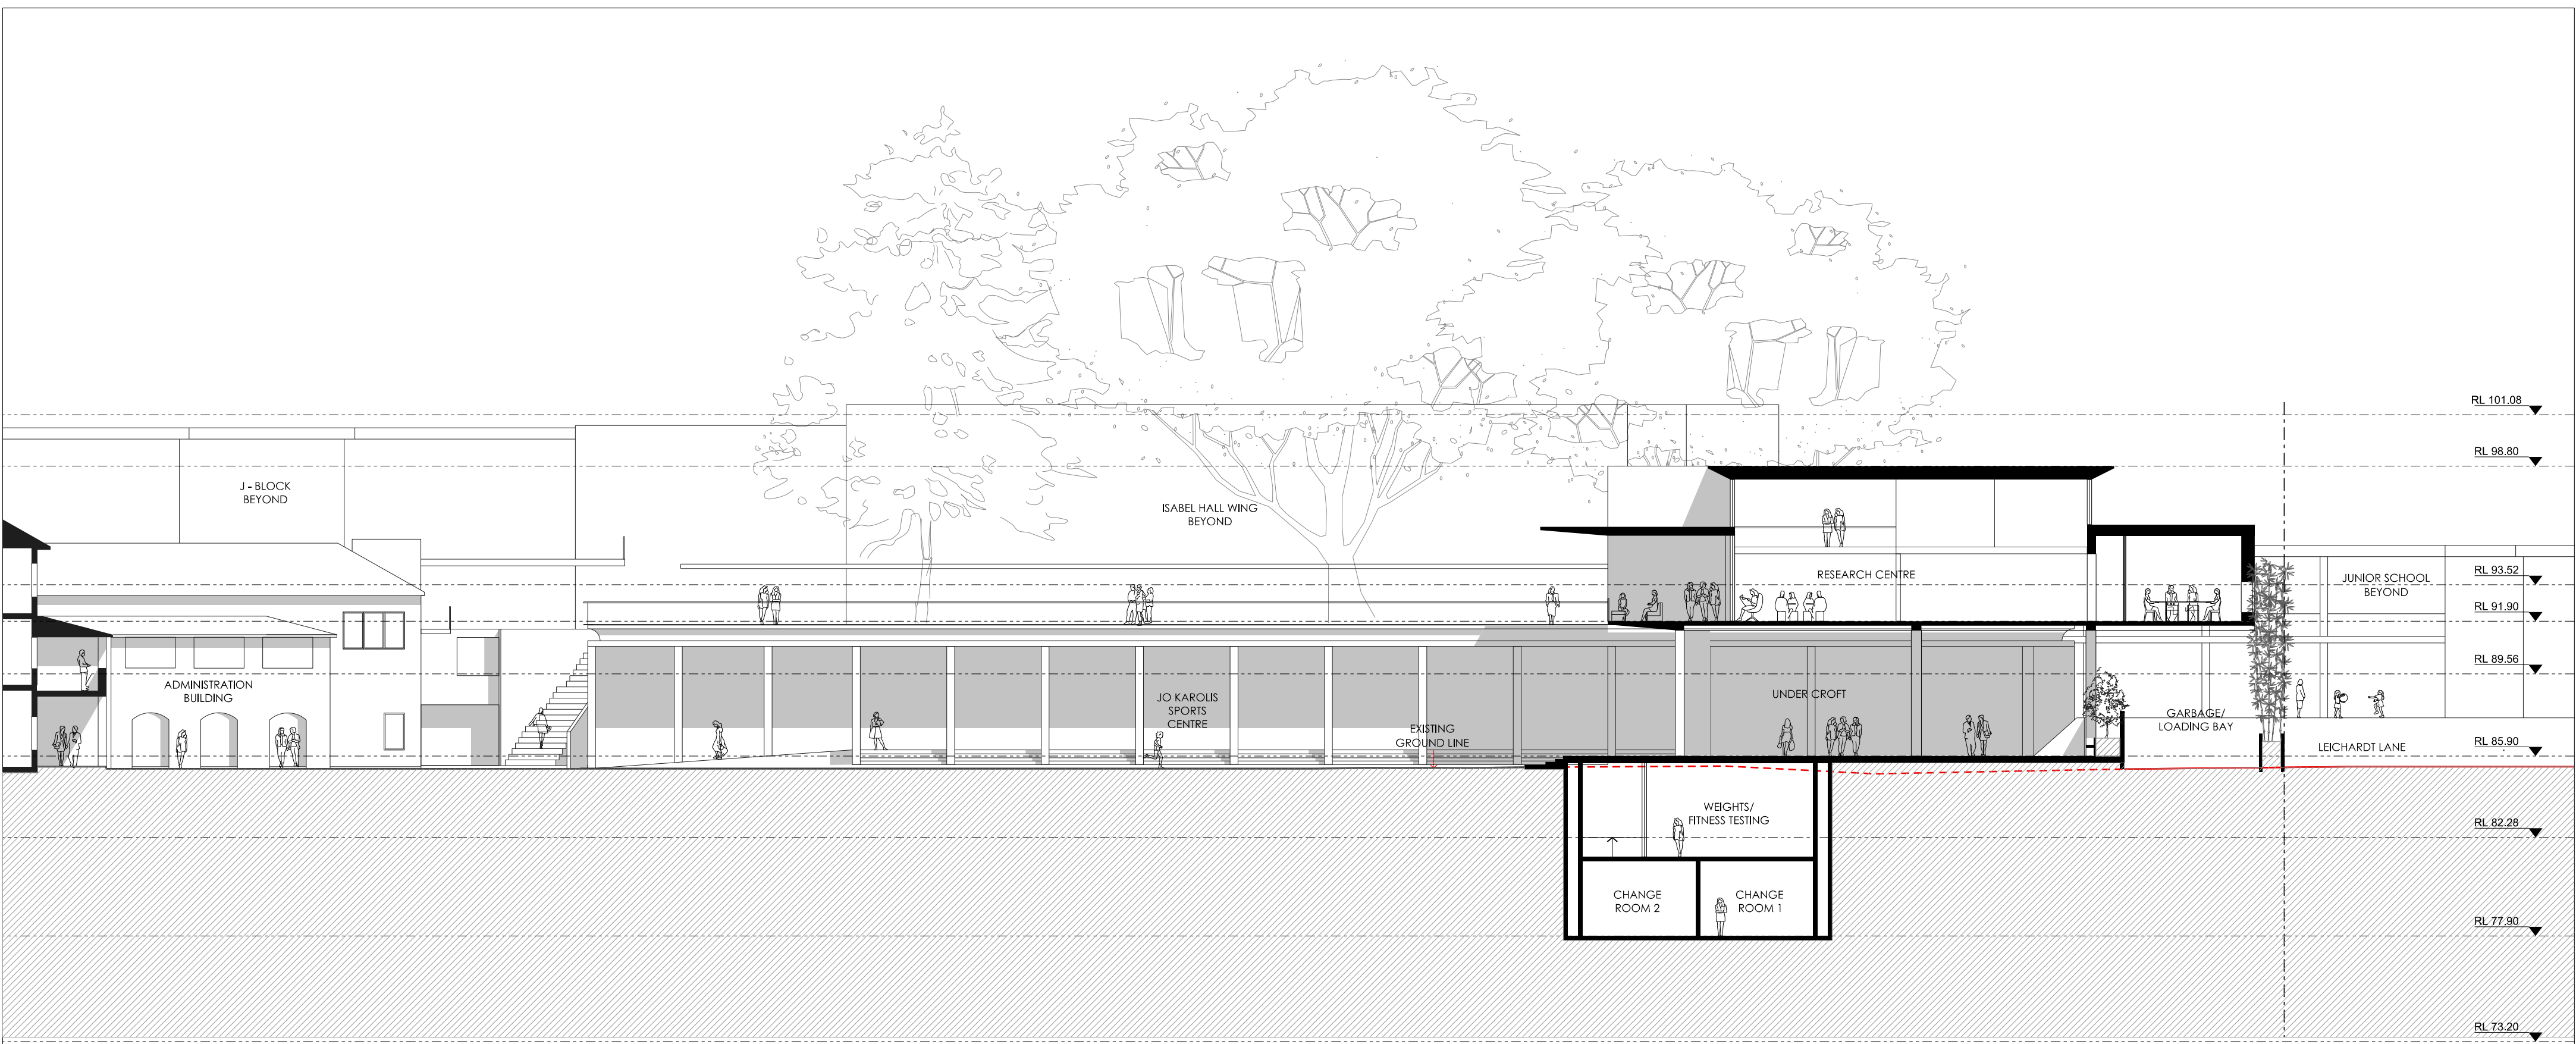


01 SECTION D
- 1:200

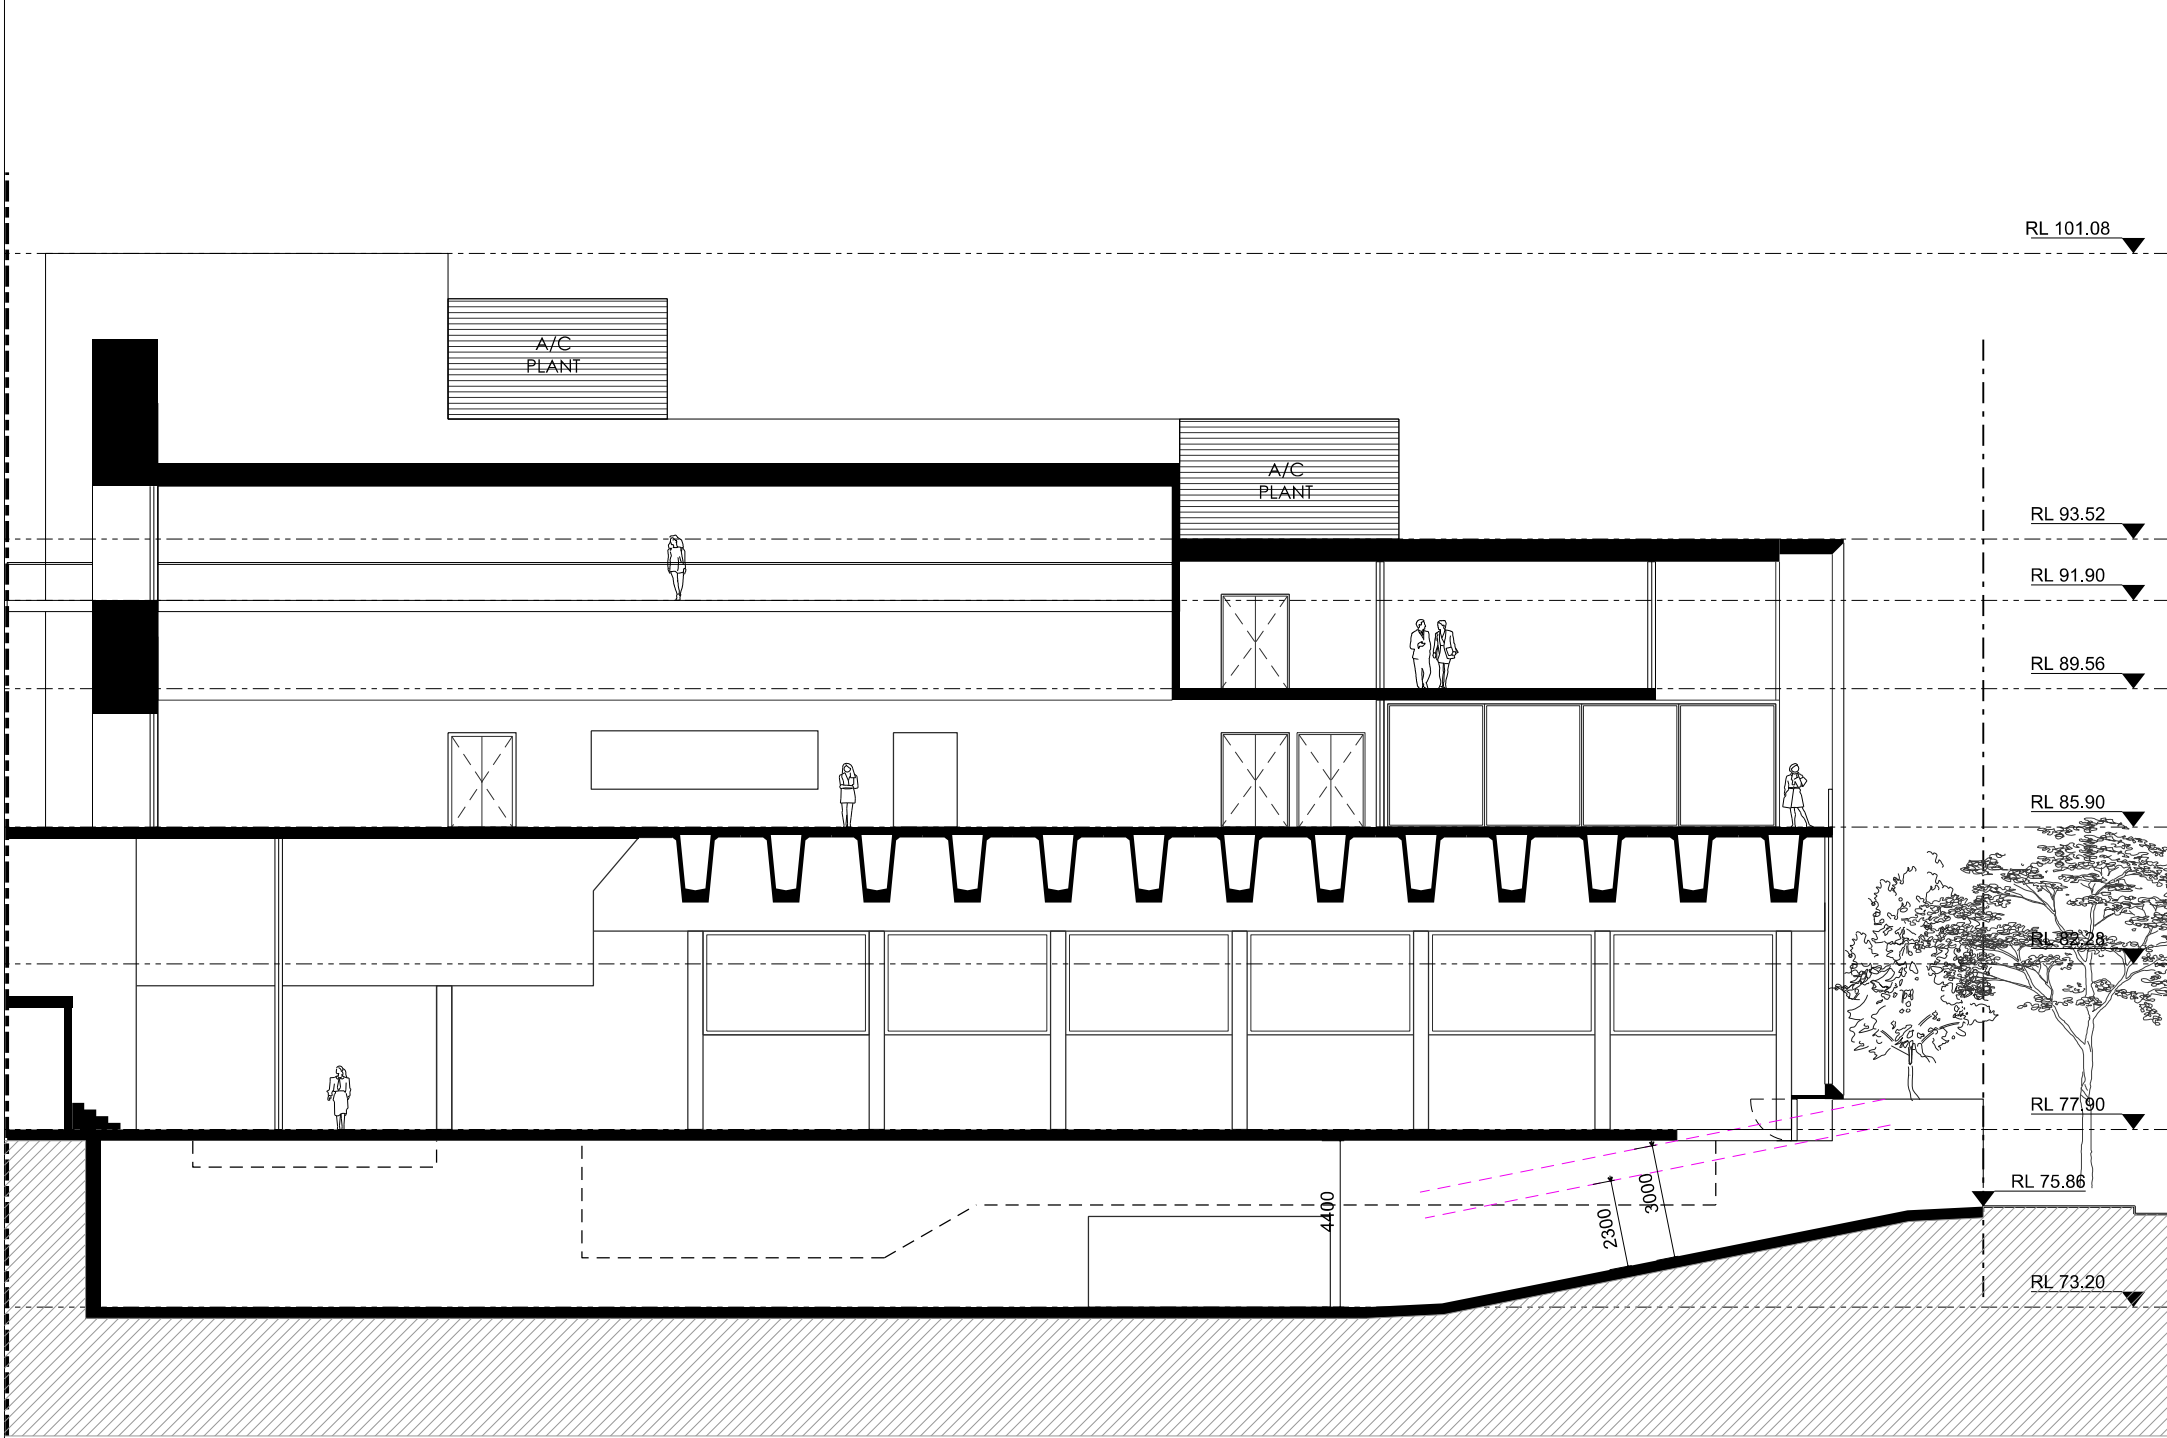

01 SECTION E
- 1:200

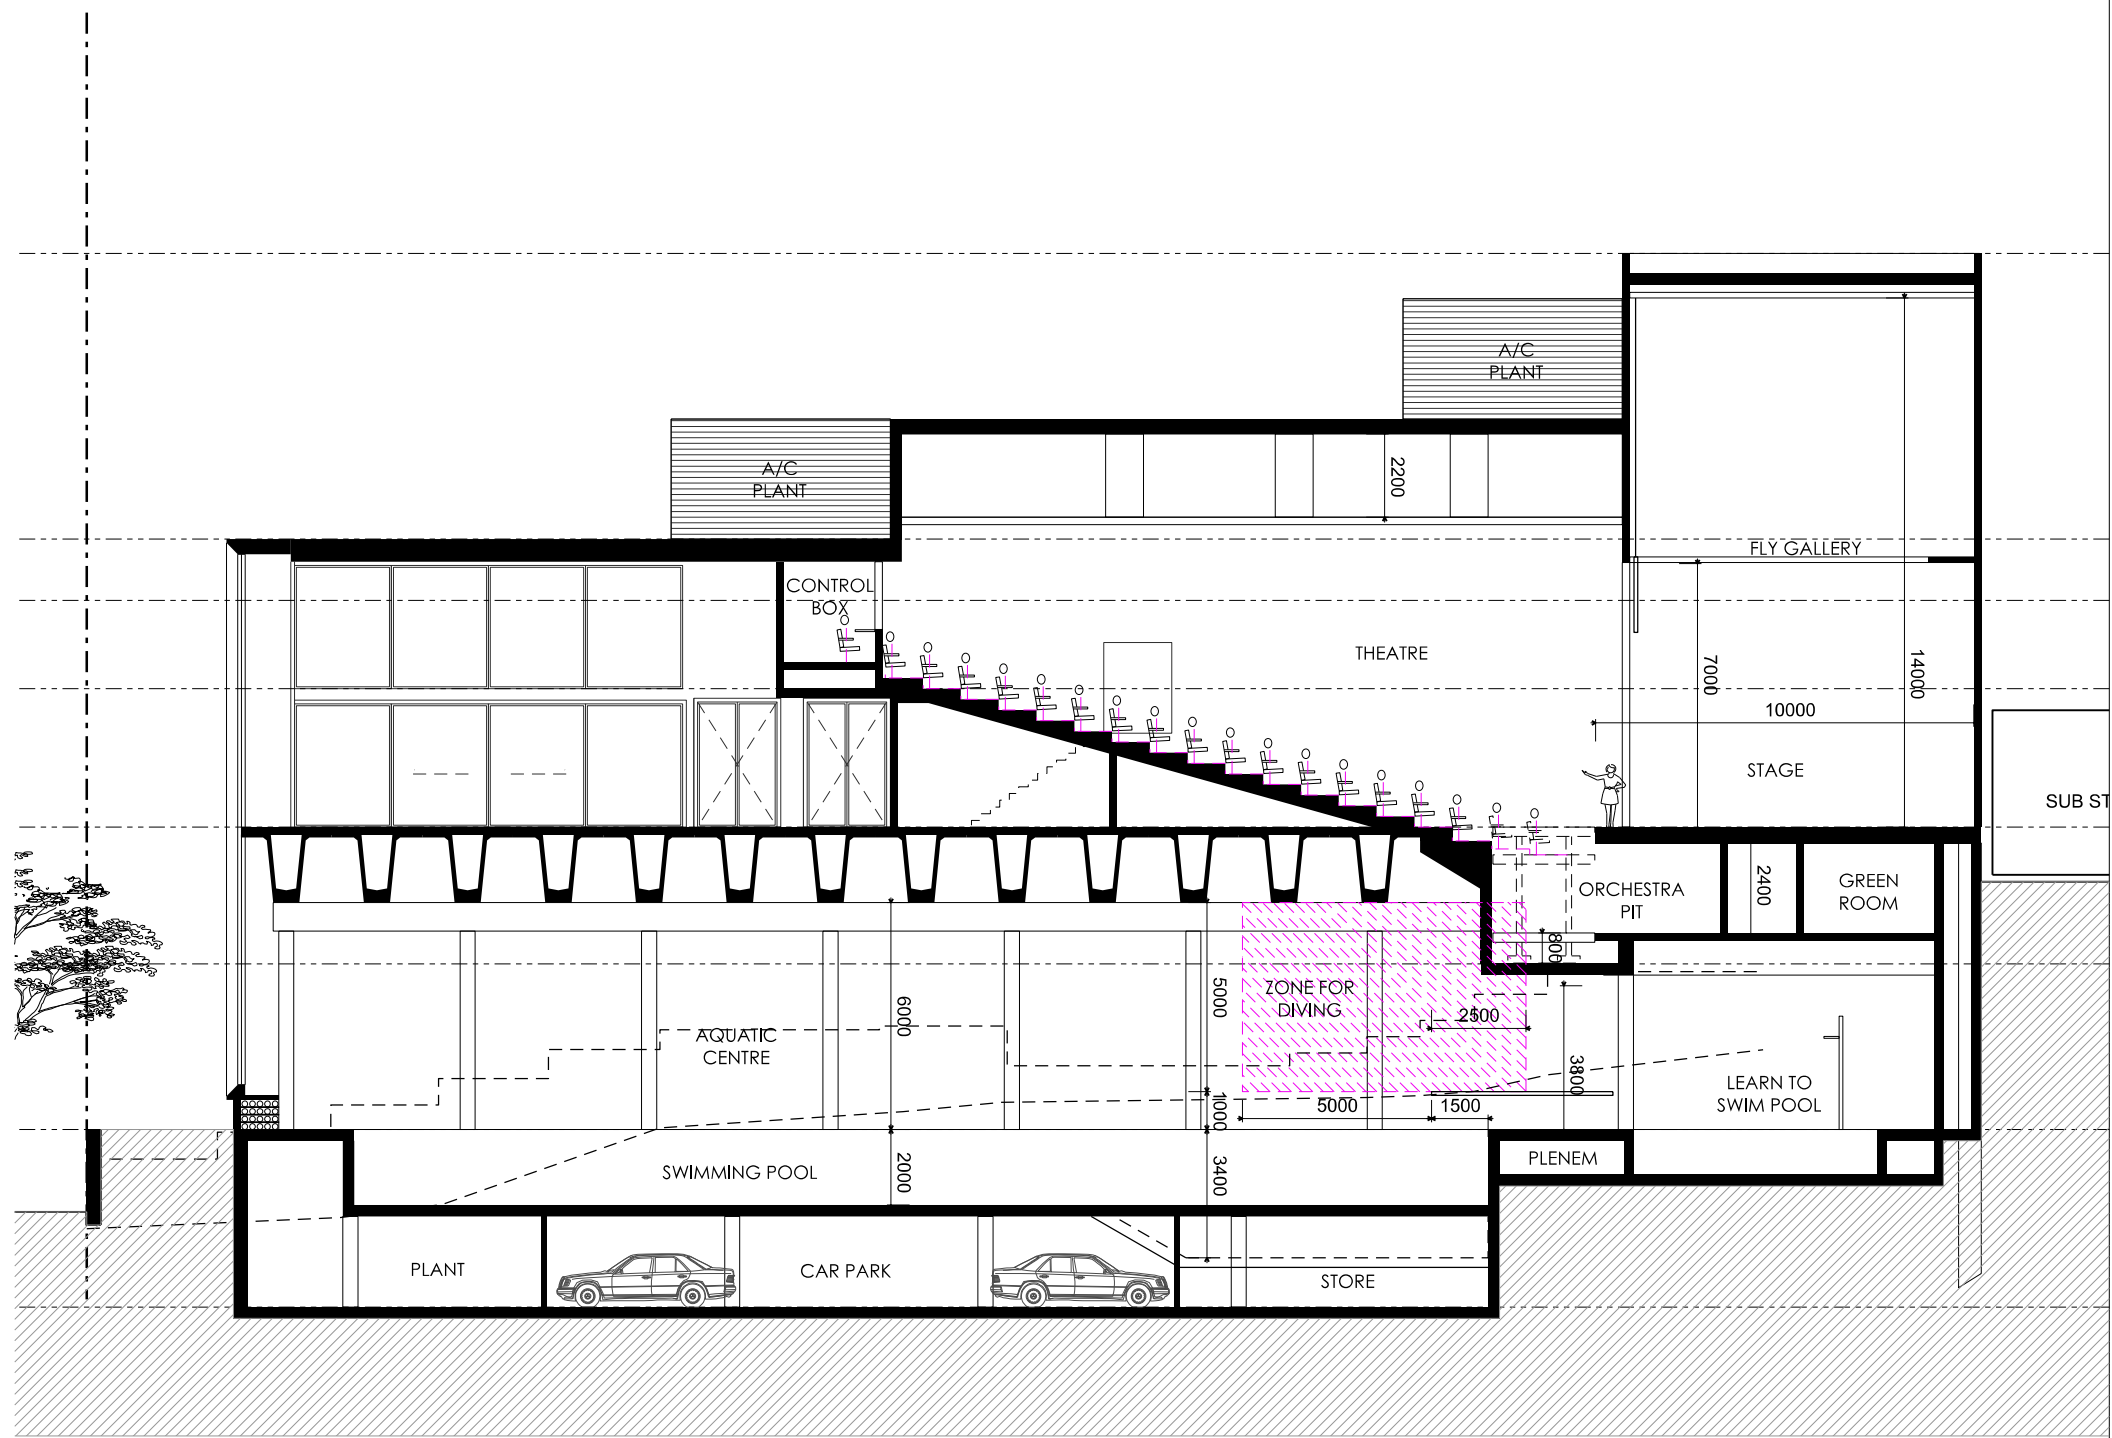

01 SECTION F
- 1:200

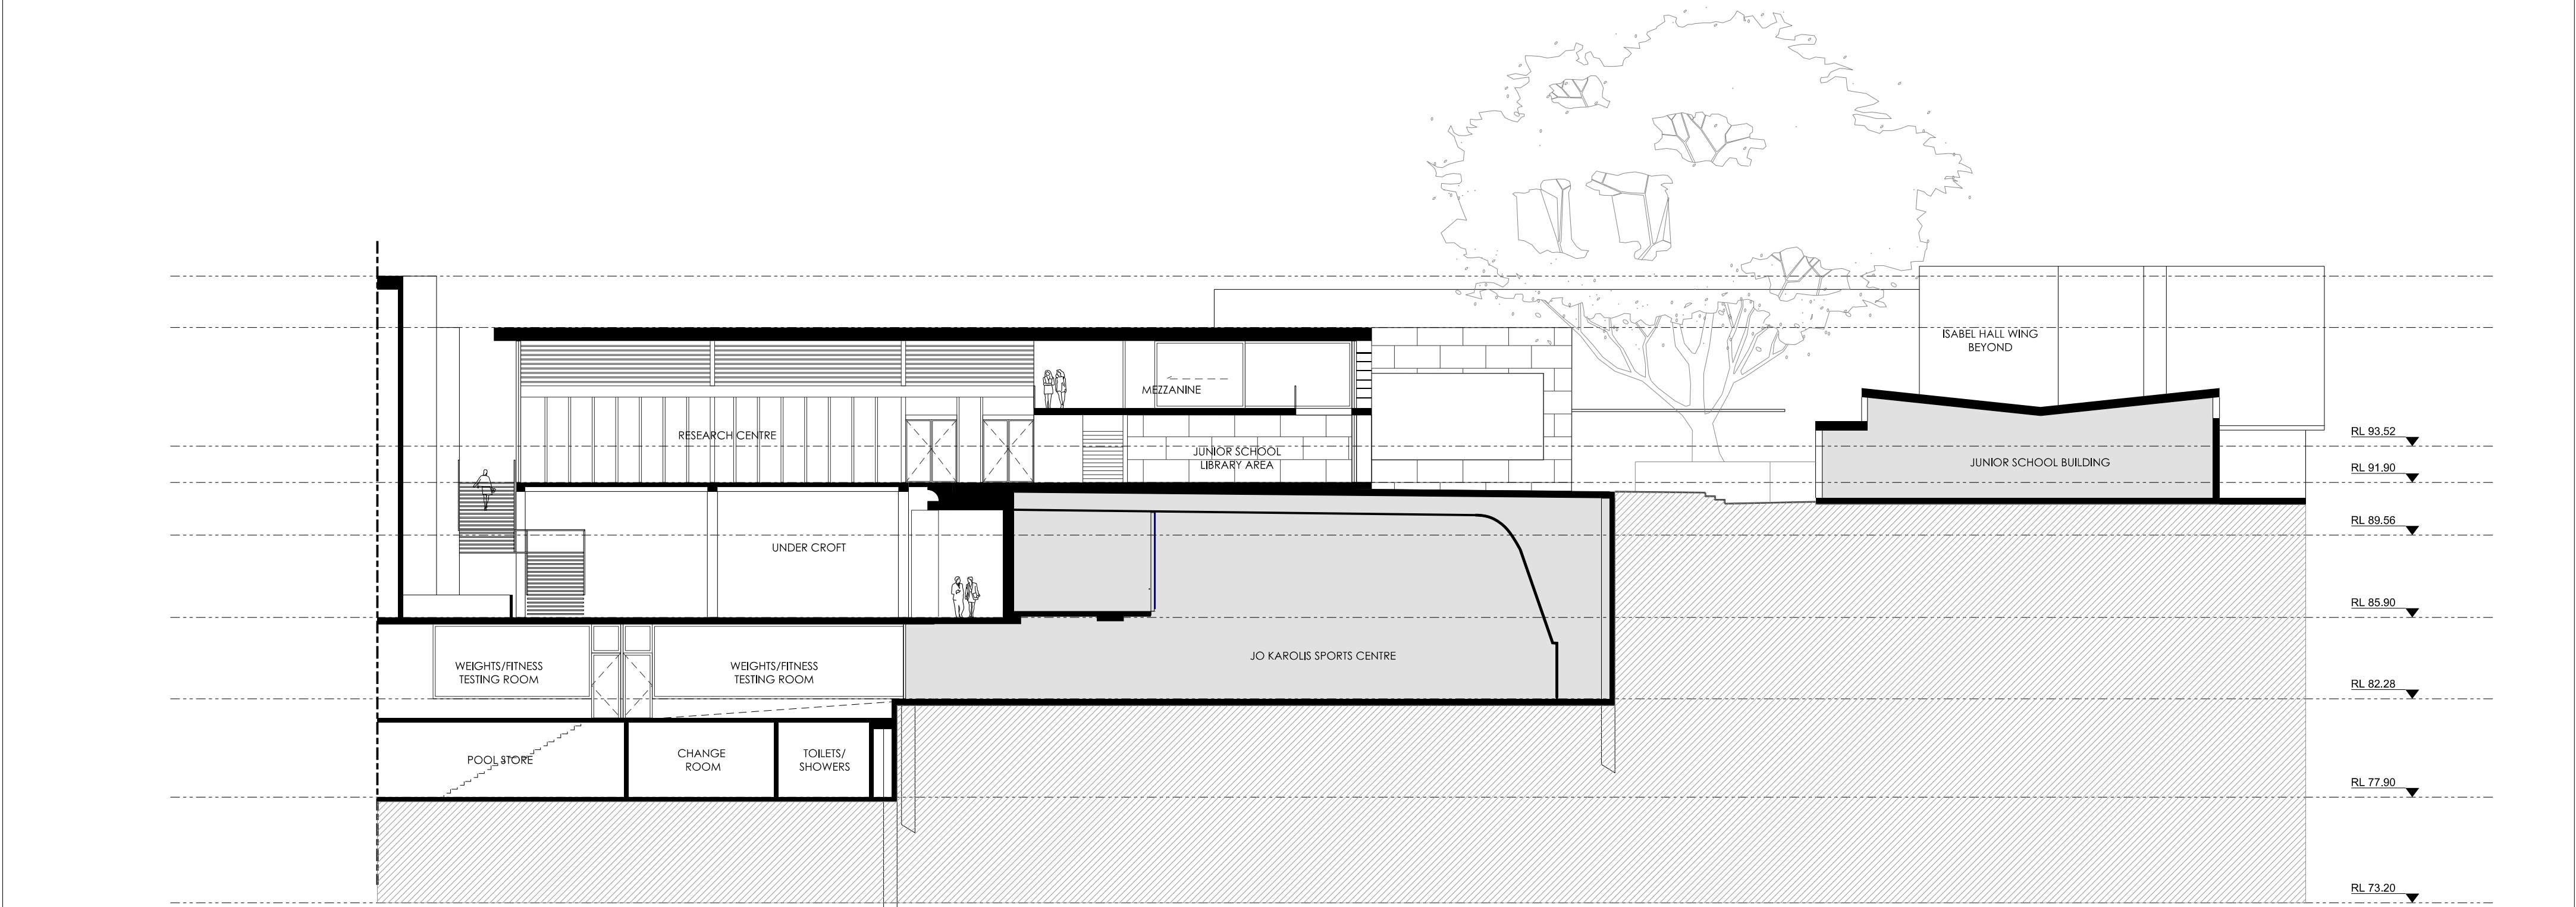

01 SECTION G
- 1:200

			Architect		Client	Drawing Title		Scale: 1:200 @ A1 Job No: 1212	
			PD MAYOH PTY LTD		ST. CATHERINE'S SCHOOL	SECTIONS D, E & F		Checked: PDM,JA Drawn: SS	
			ABN 16788096806		Project			Dwg No. Issue	
			Peter Mayoh, Regd. Architect No 3788		RPAC Project			A.161 SK6	
			Arthur Gartrell, Regd. Architect No 4040		St. Catherine's School				
			60 Strathallen Avenue Northbridge NSW 2063		26 Albion Street, Waverley NSW				
			P (02) 9558 0485 F (02) 9558 6424						
			info@pdmayoh.com.au www.mayoharchitects.com.au						
SK6	Pre-Lodgement Consultation with Waverley Council	12.11.13							
SK5	Preliminary Issue to Consultants	01.10.13							
SK4	Preliminary Issue	13.9.13							
SK3	Preliminary Issue	6.9.13							
Issue	Amendment Description	Date							