
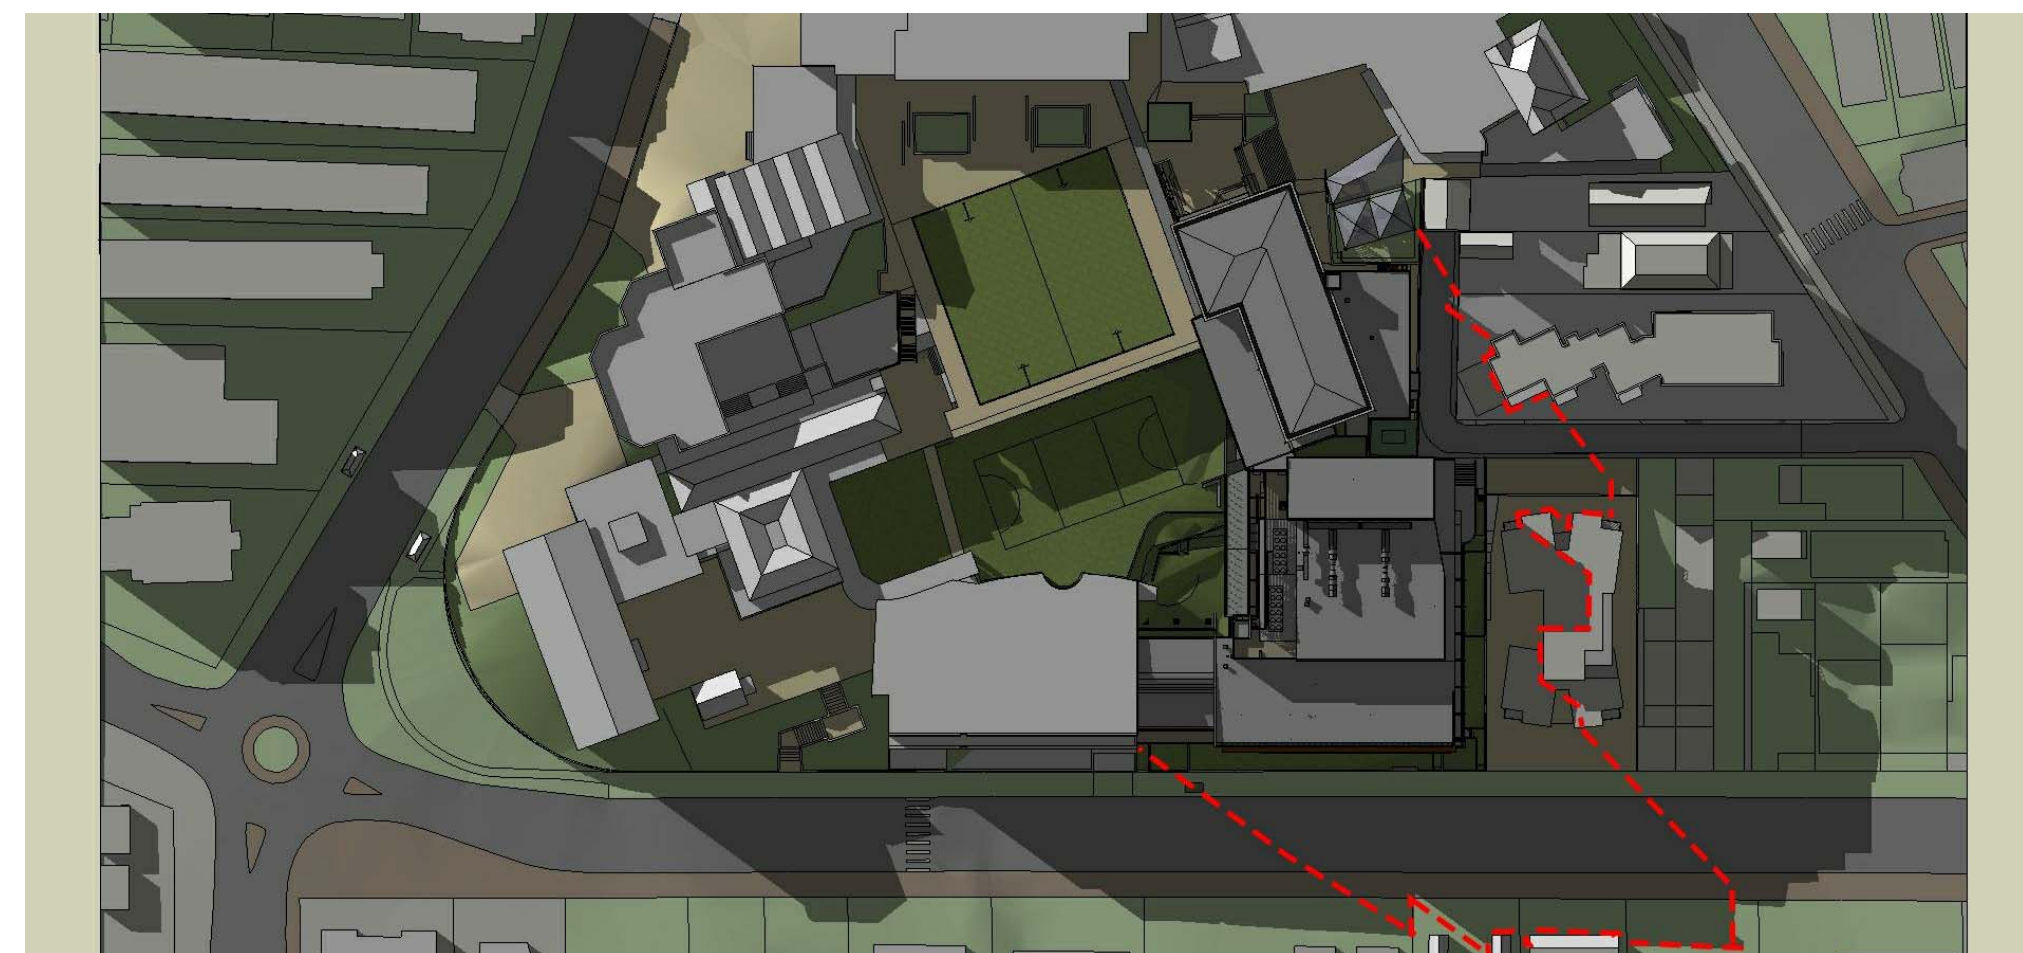
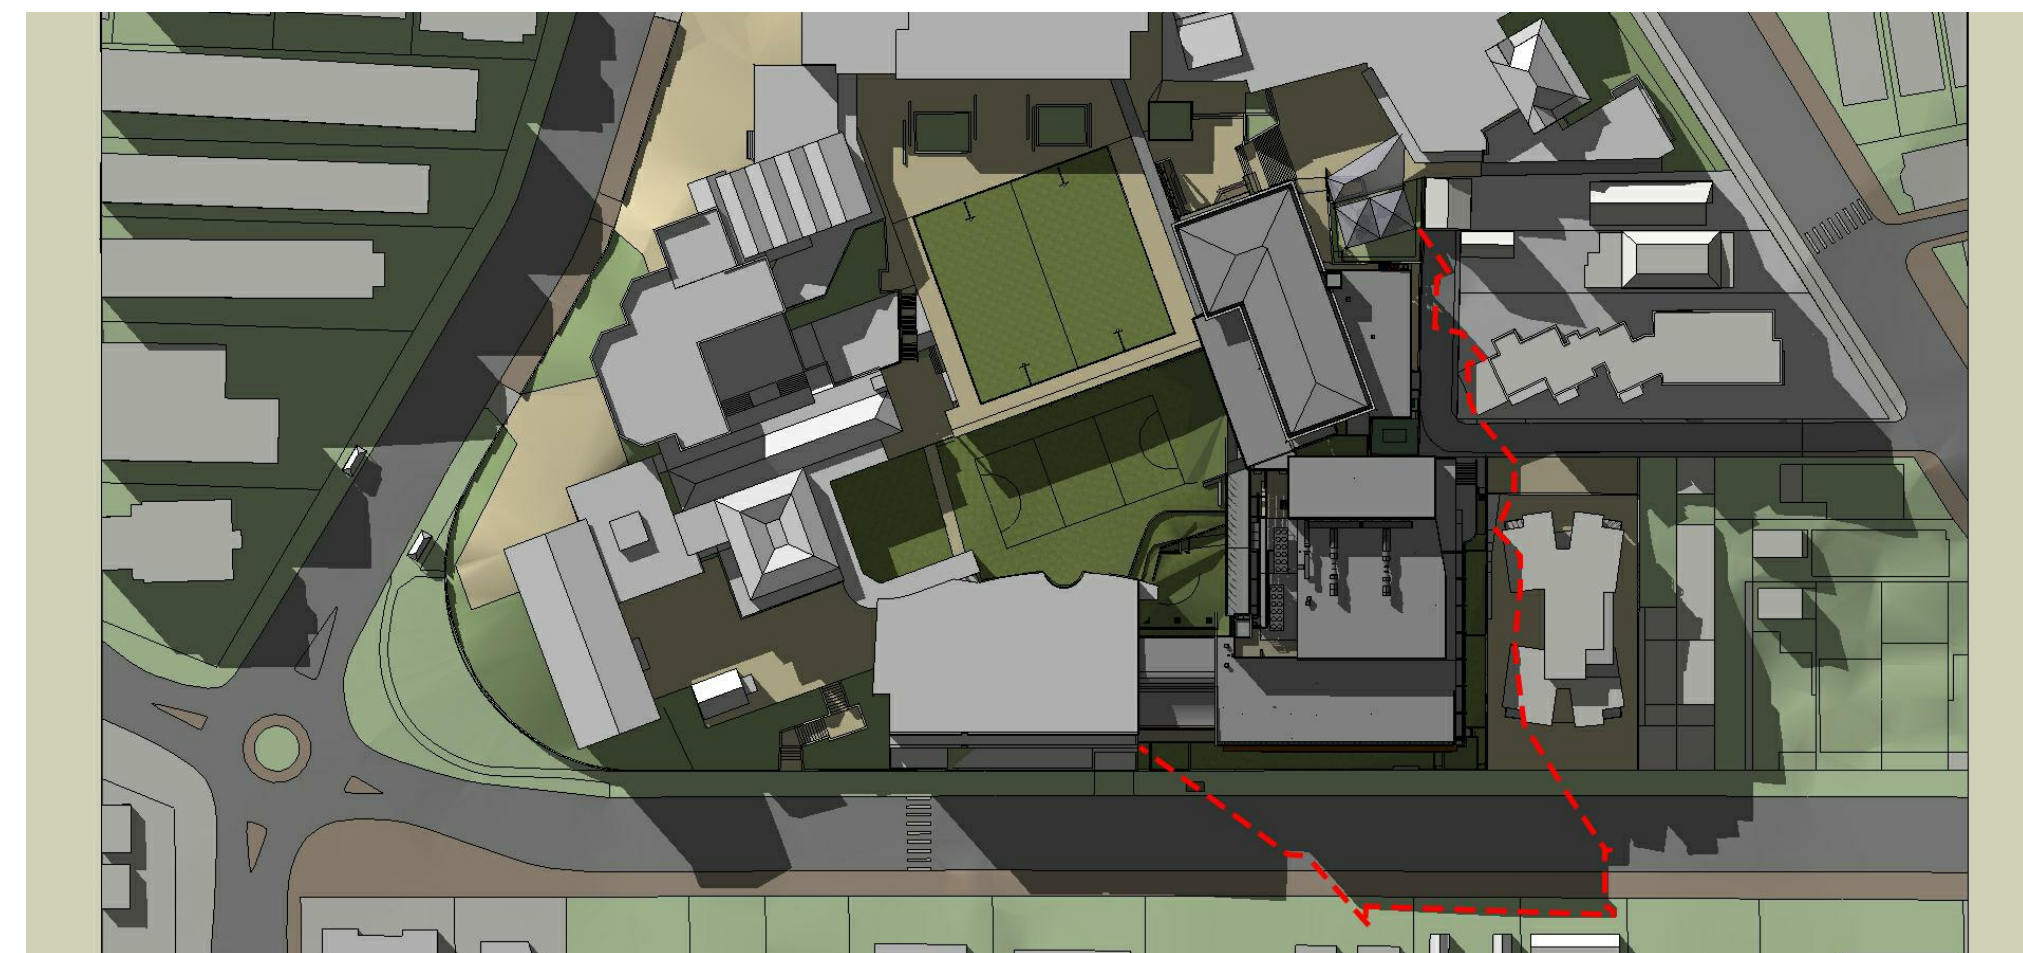
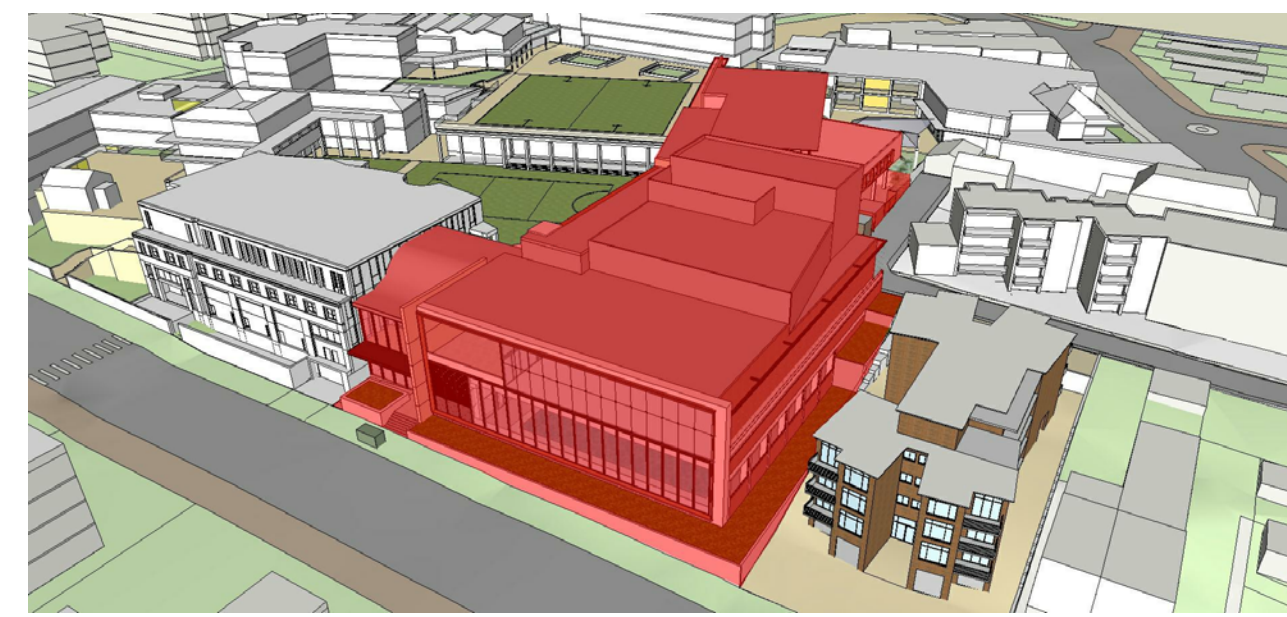
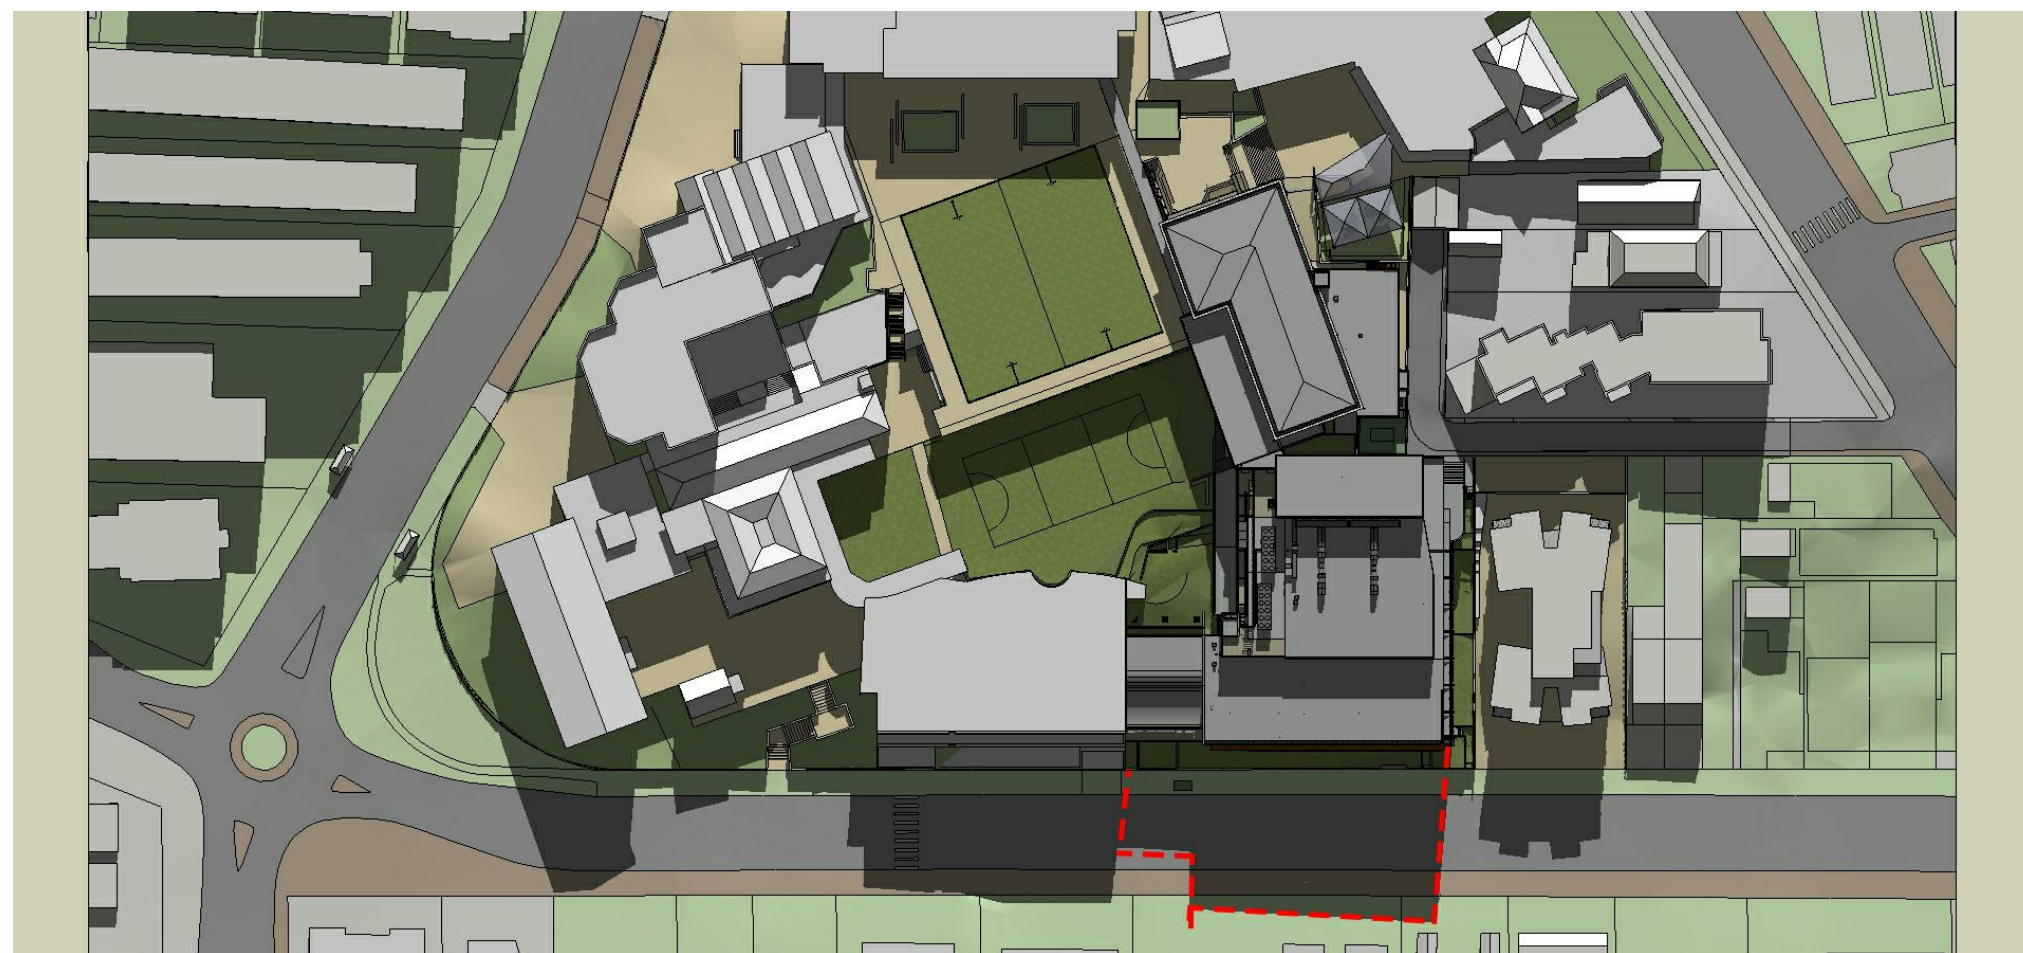
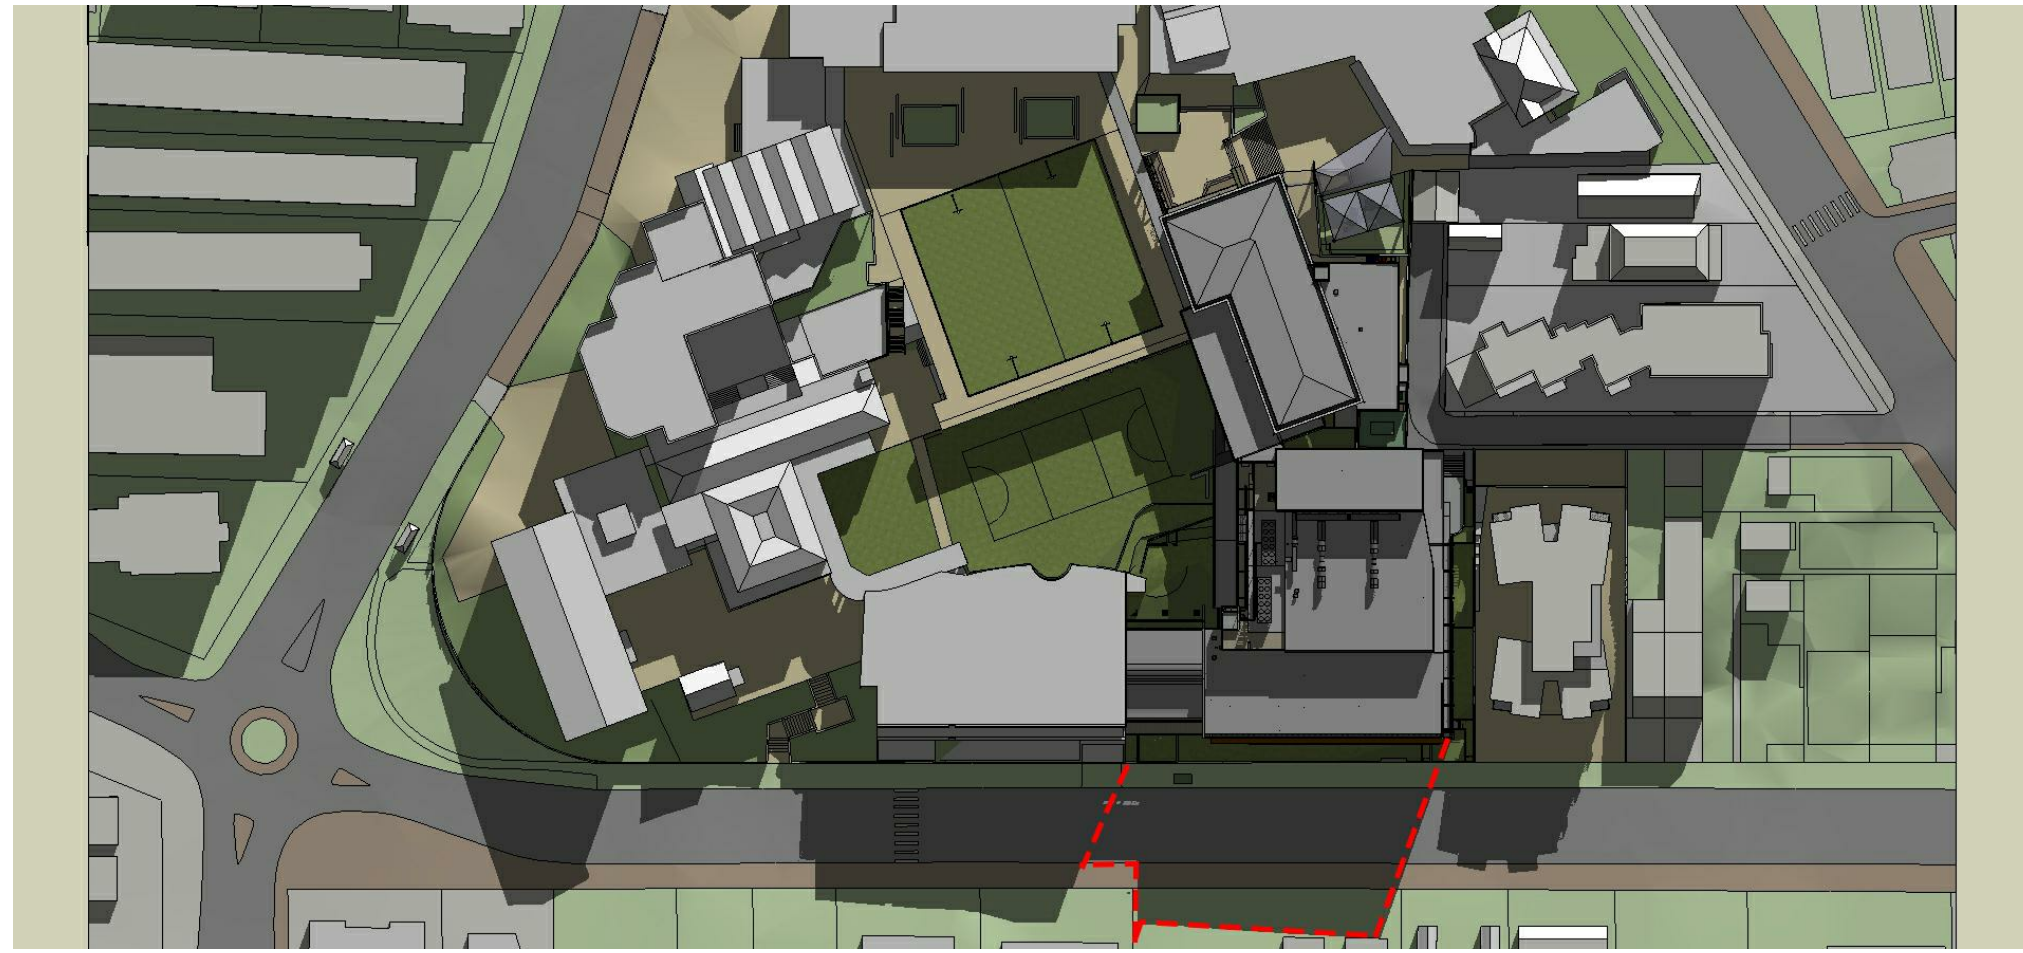


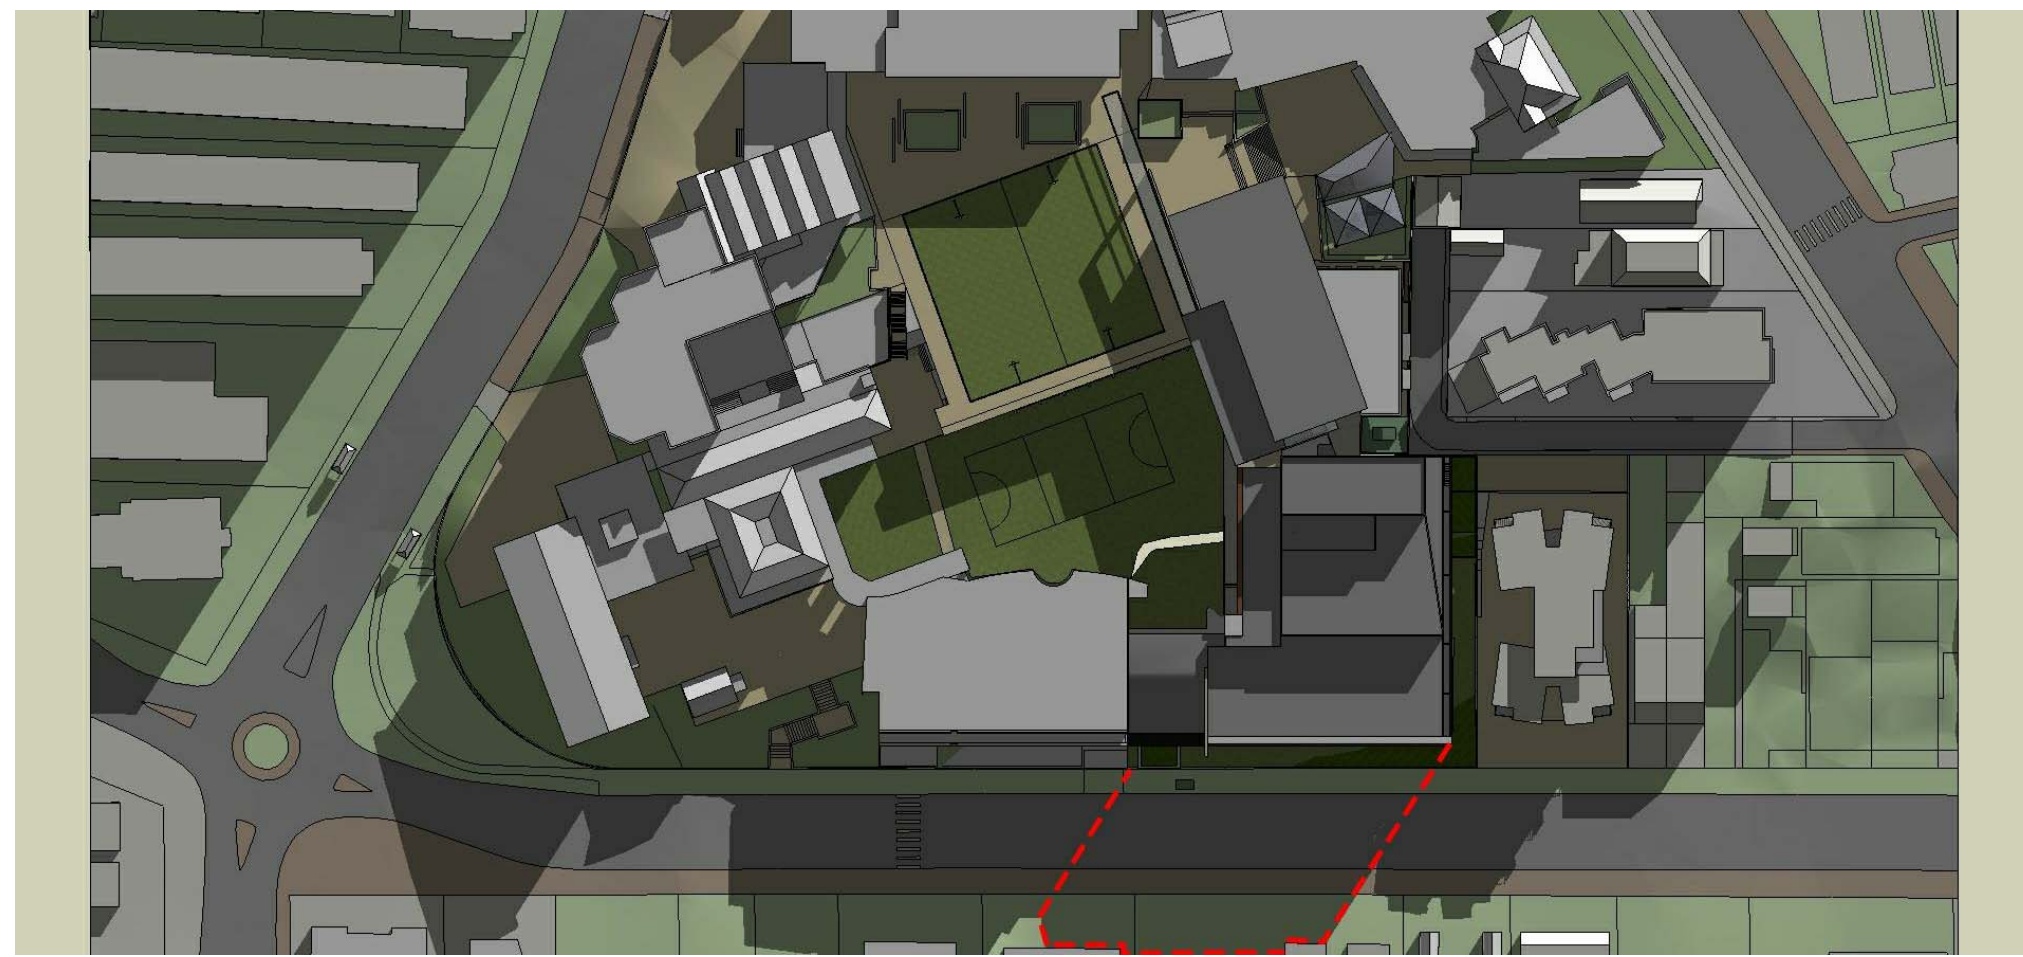

MODIFICATION APPLICATION
S.96

SHADOW DIAGRAMS LEGEND:

— — SHADOW CAST BY APPROVED RPAC DA

SHADOW CAST BY PROPOSED S.96 RPAC
SHOWN BLACK

A	S 96 APPLICATION	19.12.17
ISSUE	AMENDMENT DESCRIPTION	DATE

ARCHITECT



PD MAYOH PTY LTD
 ABN 16788096806
 Peter Mayoh - Registered Architect No.3788
 Jo Simmons - Registered Architect No.8227
 60 Strathallen Avenue Northbridge NSW 2063
 P : +61 2 9958 0488 F : +61 2 9958 6424
 info@pdmayoh.com.au
 www.mayoharchitects.com.au

CLIENT

ST. CATHERINE'S
SCHOOL

TITLE

SHADOW DIAGRAMS -21 JUNE -
WINTER SOLSTICE PLAN

PROJECT

RPAC

26 ALBION STREET WAVERLEY NSW
2024

DRAWING 70% ECI STAGE

0 m 2 4 6

SCALE: 1 : 200 @ A1

JOB NO: 1212

CHECKED: JS


DRAWN: DBV

DRAWING No.

96A701

EV

A

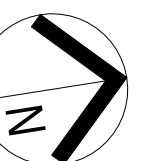

18/12/2017 10:35:33 PM