


NOTES:

1. CHANGES FROM DA APPROVED BUILDING DESIGN TO S.96 DESIGN SHOWN CLOUDED AND ARE NUMBERED.
READ IN CONJUNCTION WITH LIST OF CHANGES BELOW.
2. OUTLINE OF APPROVED STATE SIGNIFICANT DEVELOPMENT APPLICATION
SSD 6339 SHOWN IN RED DASHED LINES.
3. NEW WORKS TO DJSC BUILDING SHOWN IN BLUE COLOUR.
4. DRAWING TO BE REPRODUCED IN COLOUR FOR CLARITY.


1 ← CHANGE ID NUMBER (REFER TO LIST OF CHANGES)
B ← ISSUE #

1. NEW HIGHLIGHT WINDOW.
- * MINOR AMENDMENT TO TERRACE ROOF PROFILE
- * MINOR INCREASE IN HEIGHT TO RESEARCH CENTRE ROOF TO ALLOW FOR STRUCTURAL FRAMING AND FALLS
2. NEW LIFT LOCATION TO THE WEST.
- * CHANGE TO TOP AND BOTTOM OF WALL R/L
- * RESEARCH AMENDMENT TO CLIMATICALLY SENSITIVE RESEARCH PLANS.
6. LEVEL 1 BOTTOM R/L AMENDED TO ALLOW FOR STRUCTURAL REQUIREMENTS, SERVICE DUTIES AND MINIMUM PARKING CLEARANCES.
- * DECORATIVE FRAME PROPORTIONS CHANGED
- * LEVEL 8 BUILDING FOOTPRINT INCREASED DUE TO CHANGES IN SEATING LAYOUT.
8. CHANGE TO SEATING LAYOUT AND HEIGHT TO ACHIEVE REQUIRED SIGHTLINES TO STAGE
- * PLANT ROOM MOVED TO THE WEST AHEAD FROM NEIGHBOUR
- * SMOKE EXHAUST SYSTEM OVER THE AUDITORIUM ROOF
11. FLY LINES SHOWN
- * NEW WALL AROUND EXISTING SUBSTANTIATION FOR BLAST PROTECTION.
13. HEIGHT OF FEATURAL WALL REDUCED
14. NEW BANK OF WINDOWS FOR NATURAL VENTILATION.

1 : 200

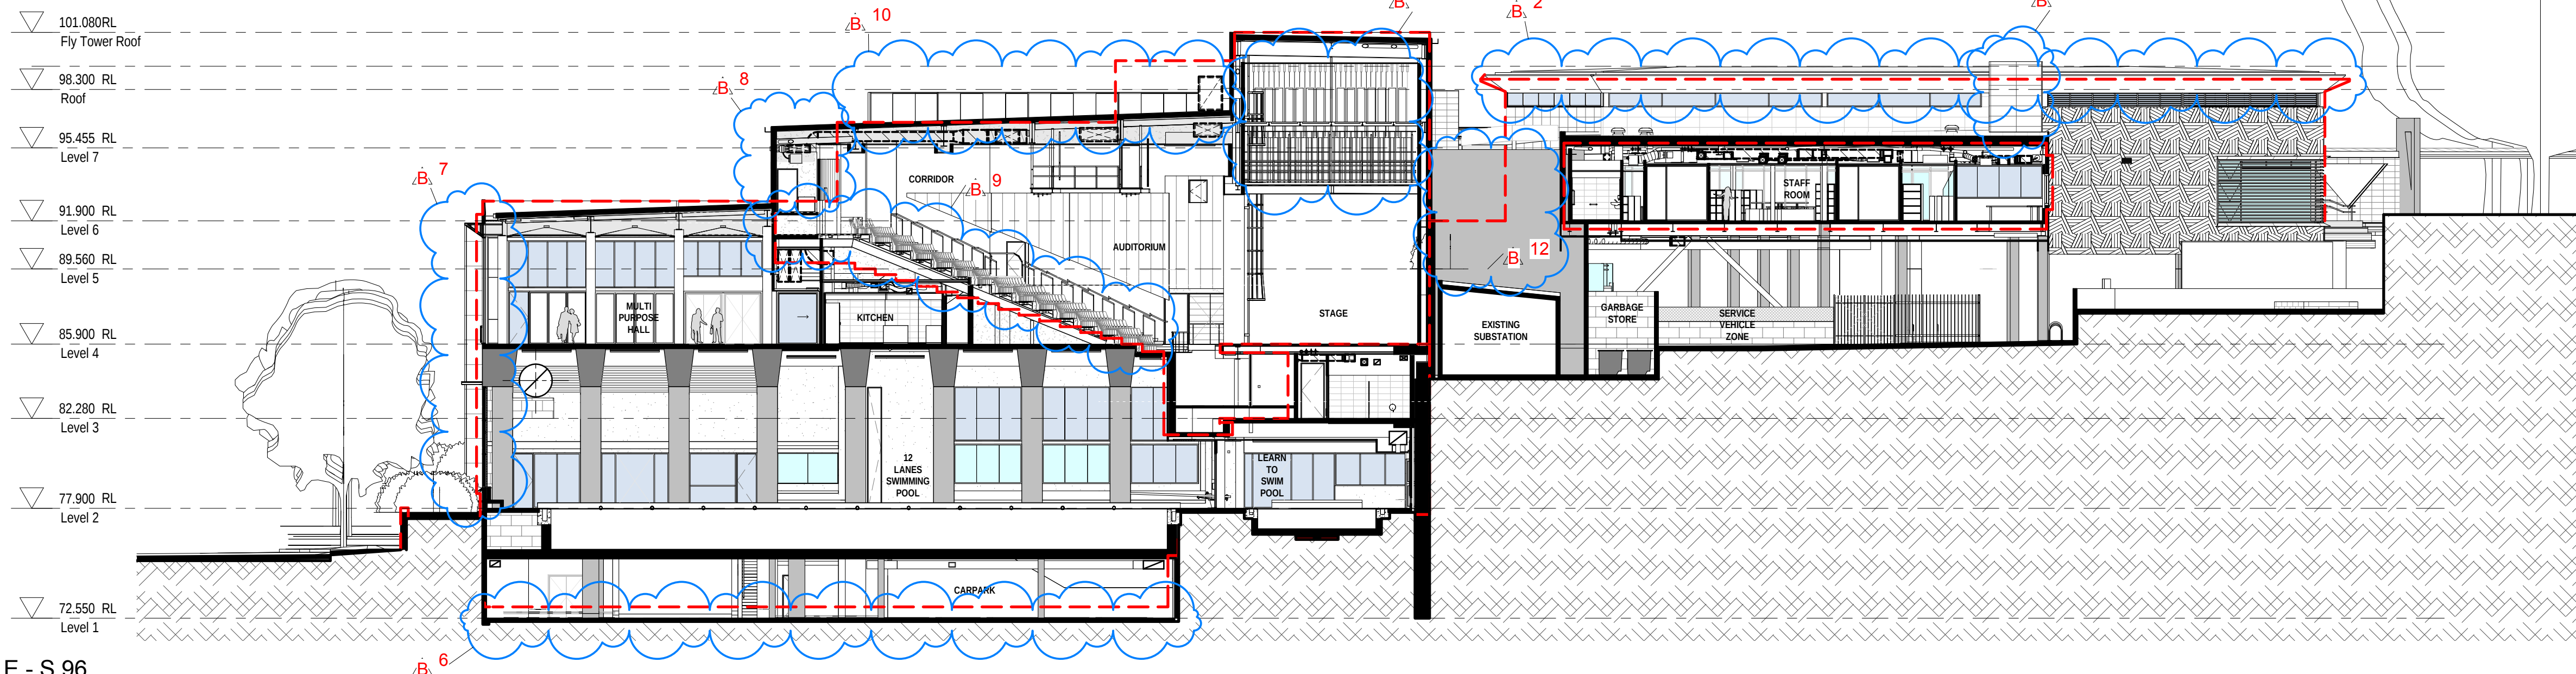

1 : 200

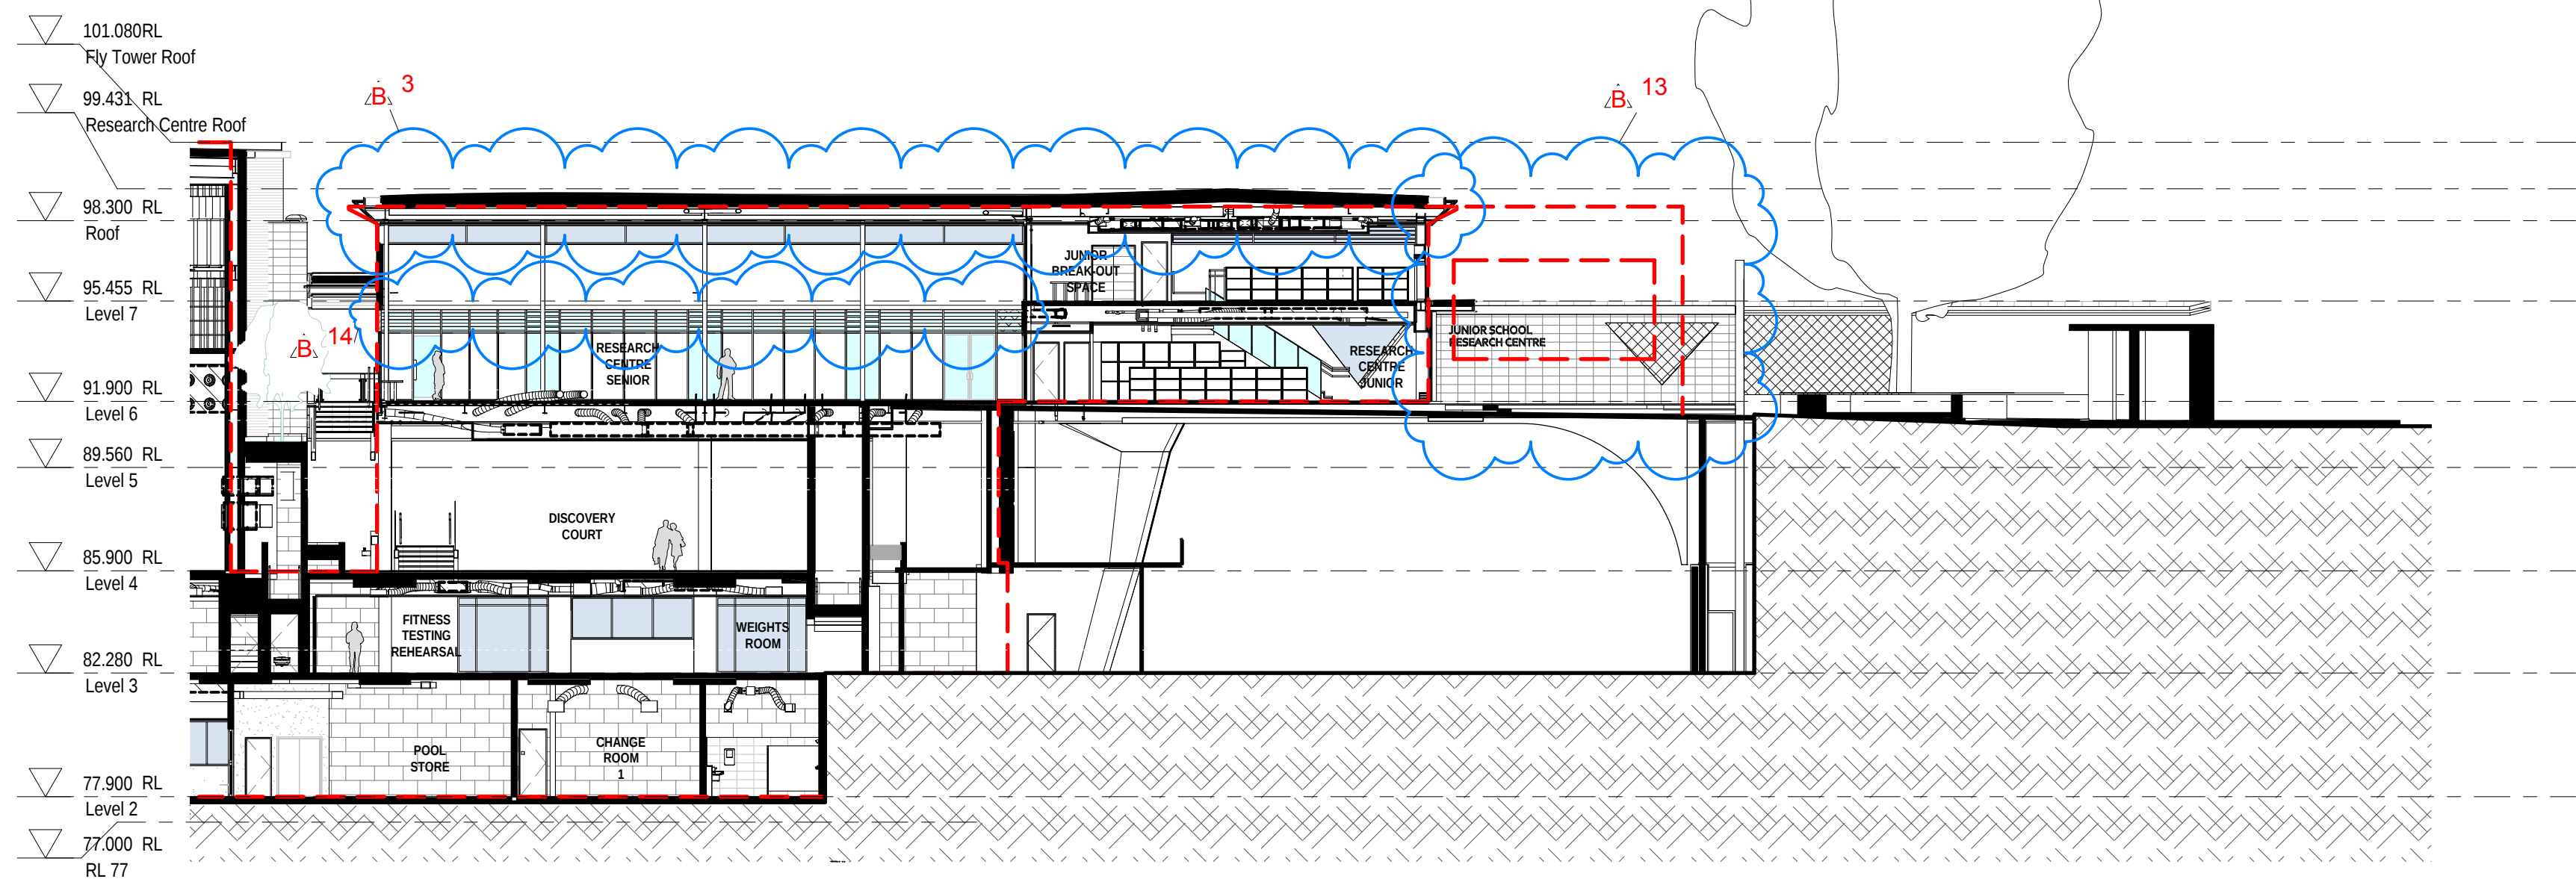

1 : 200

18/12/2017 10:35:00 PM