
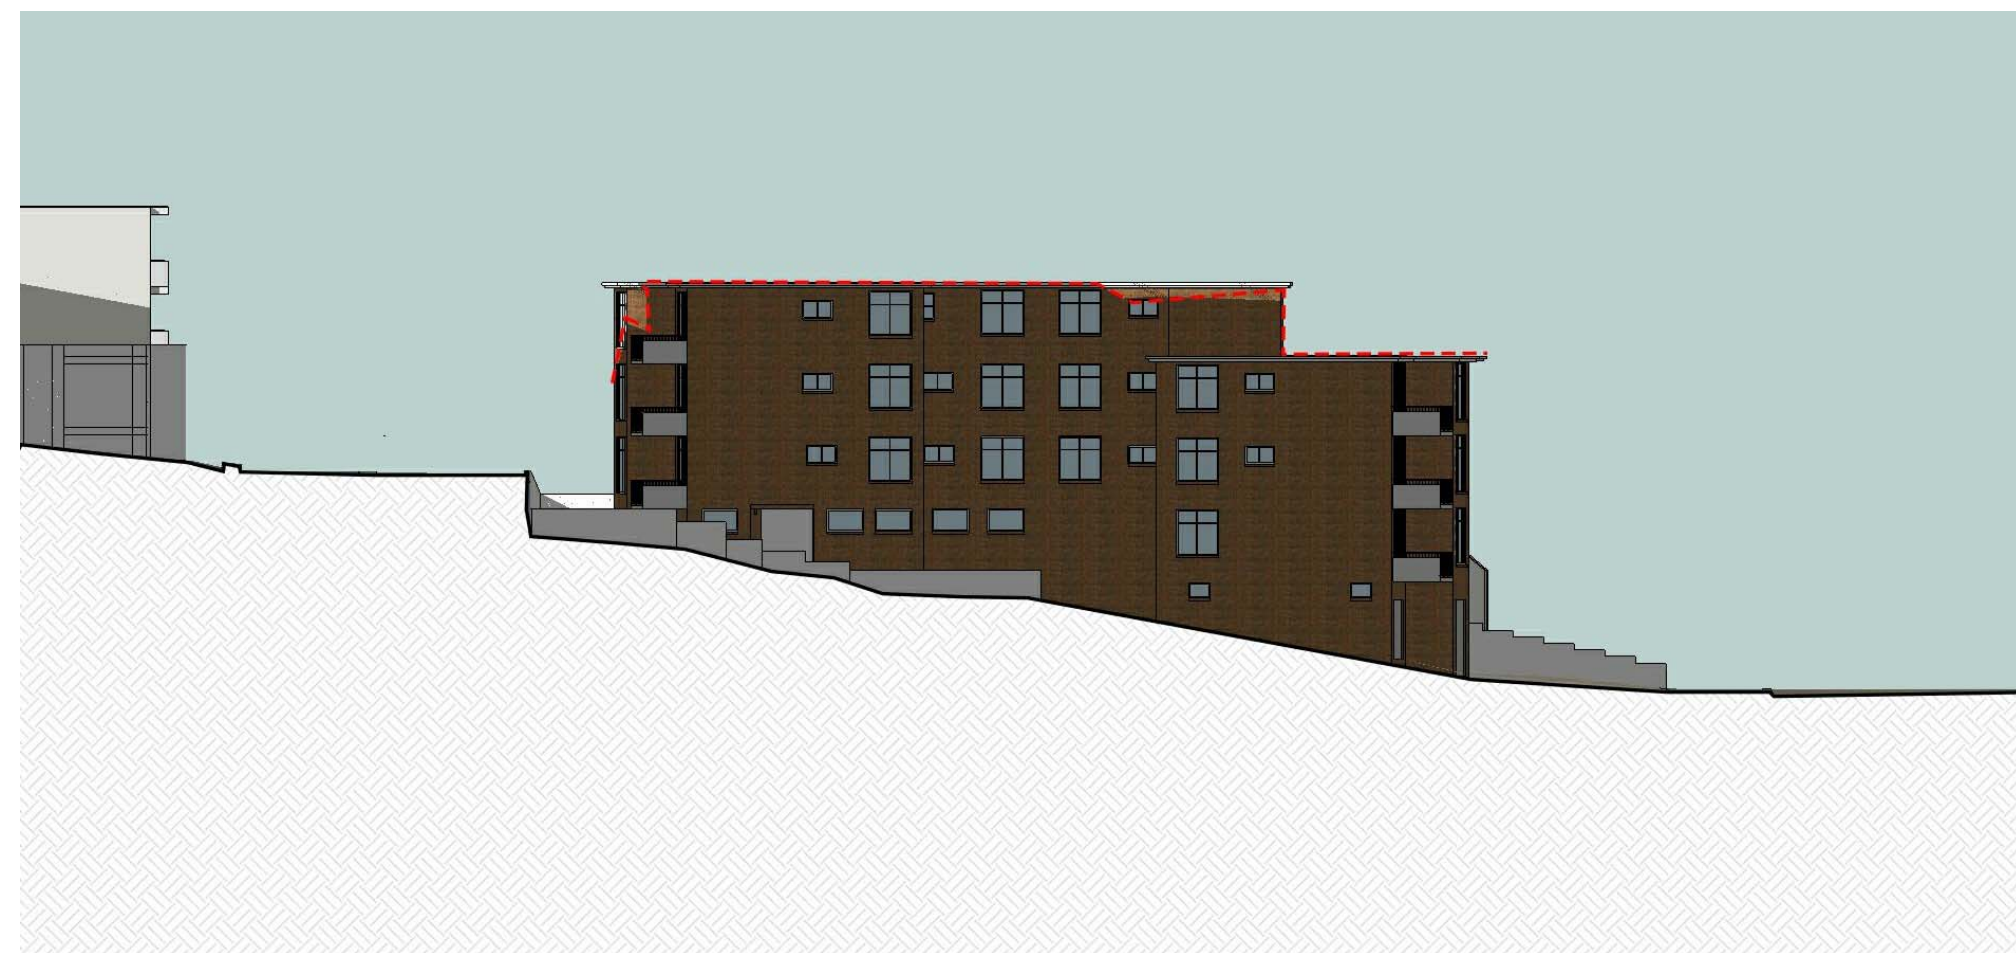
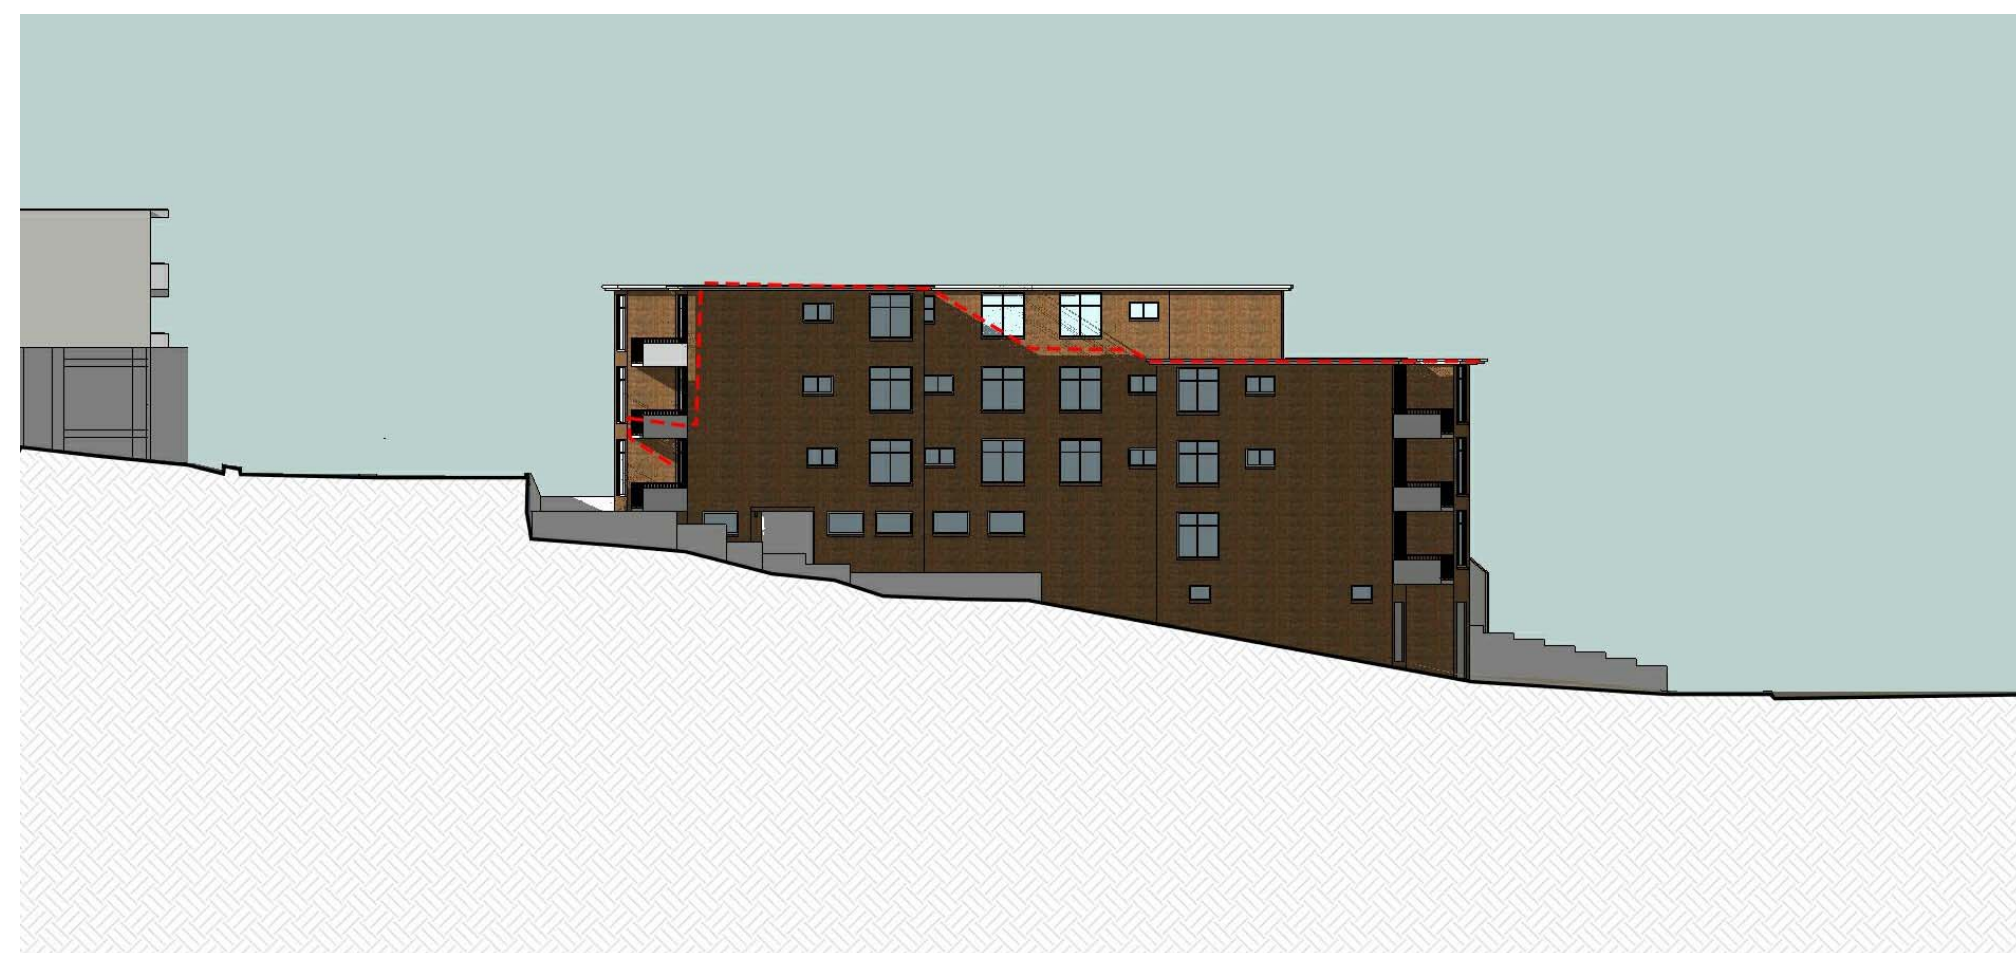
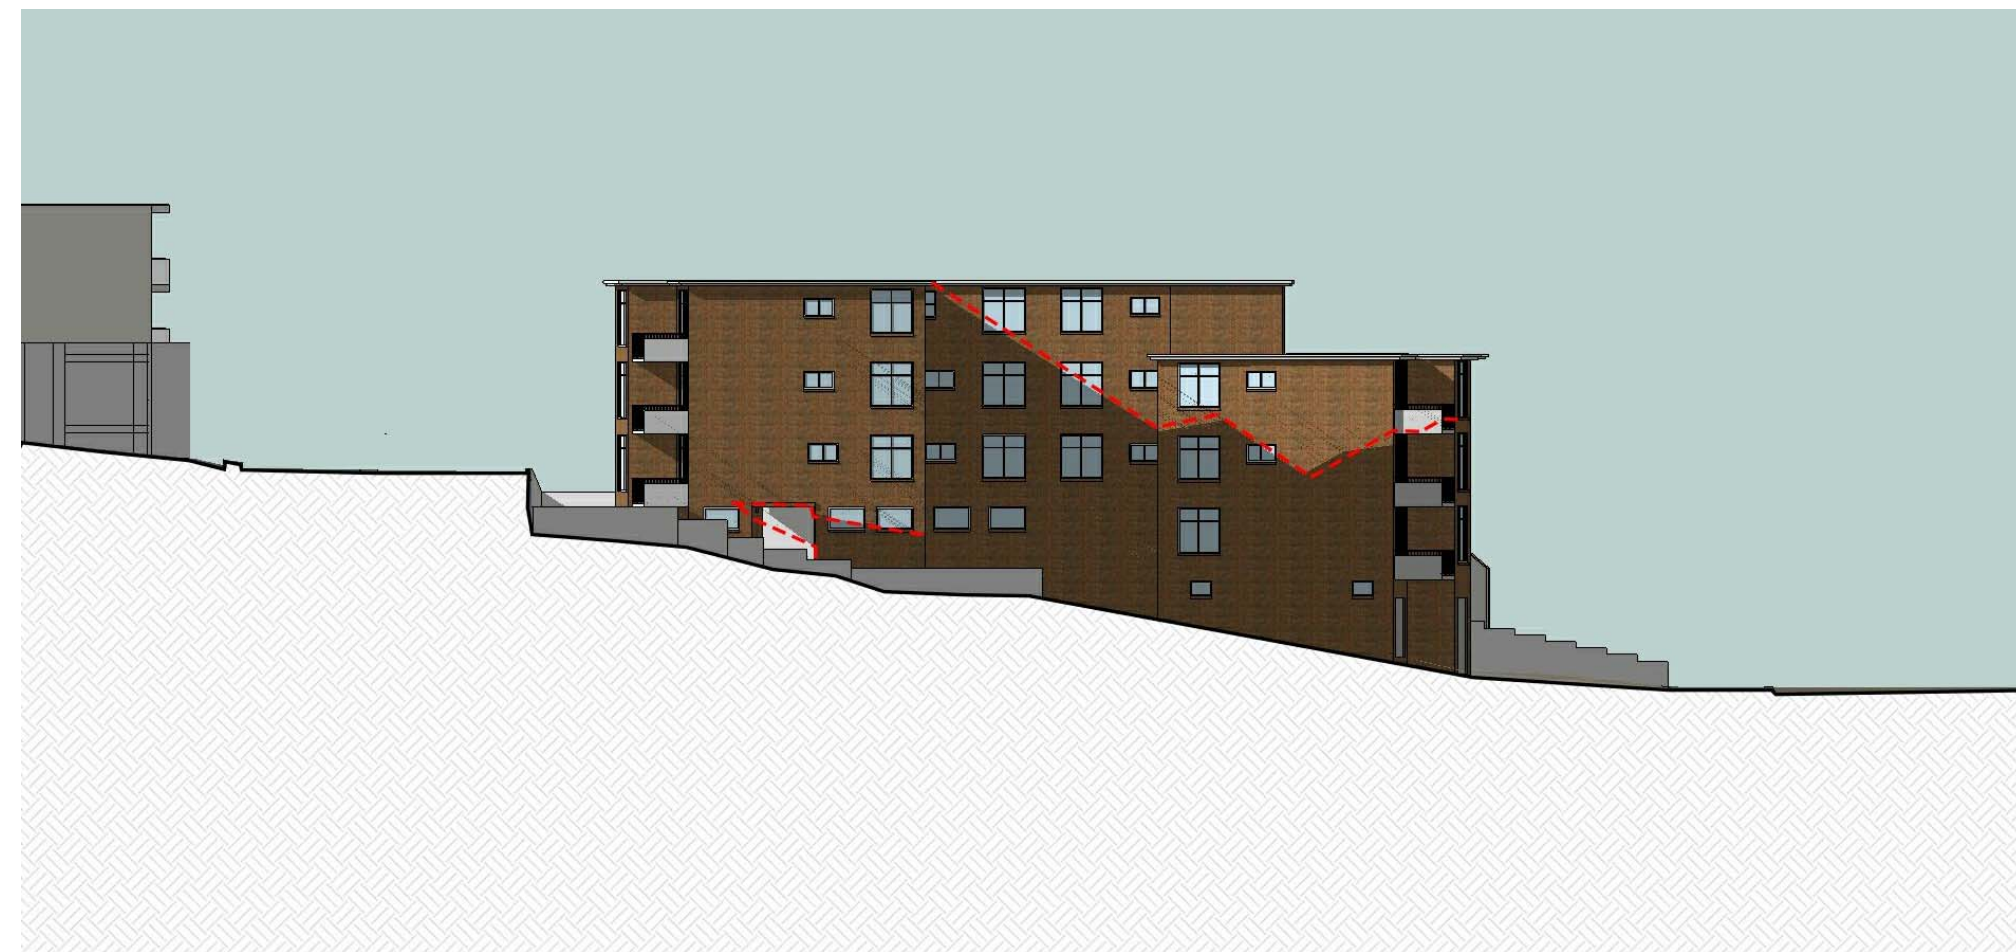
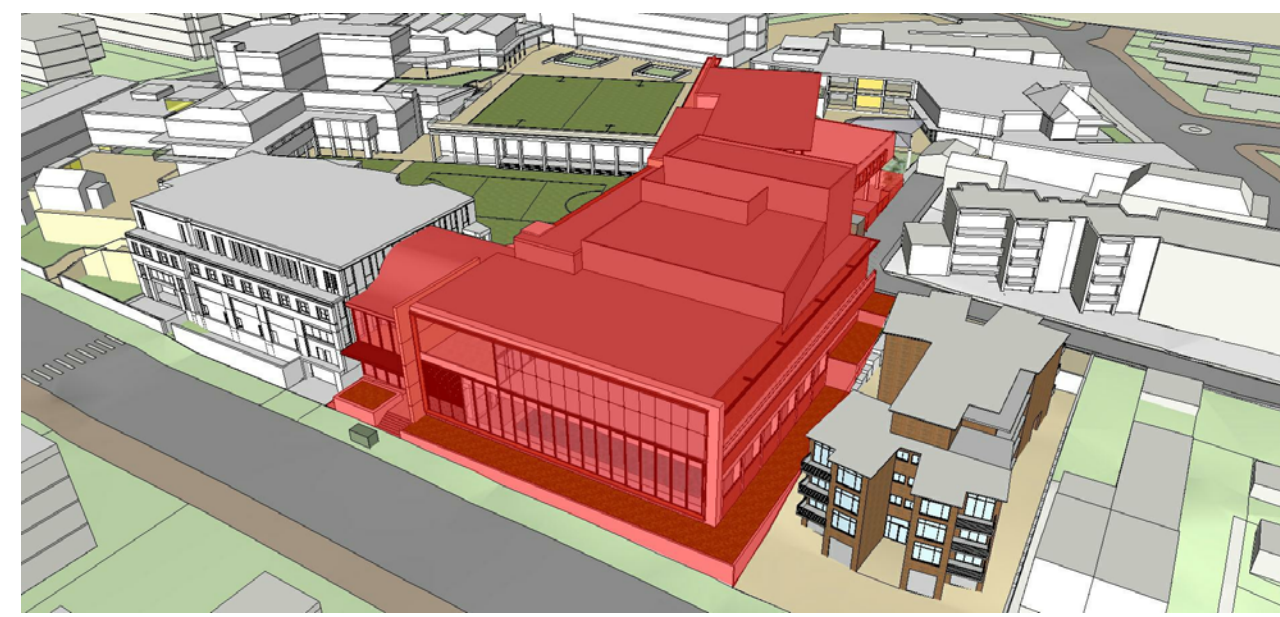
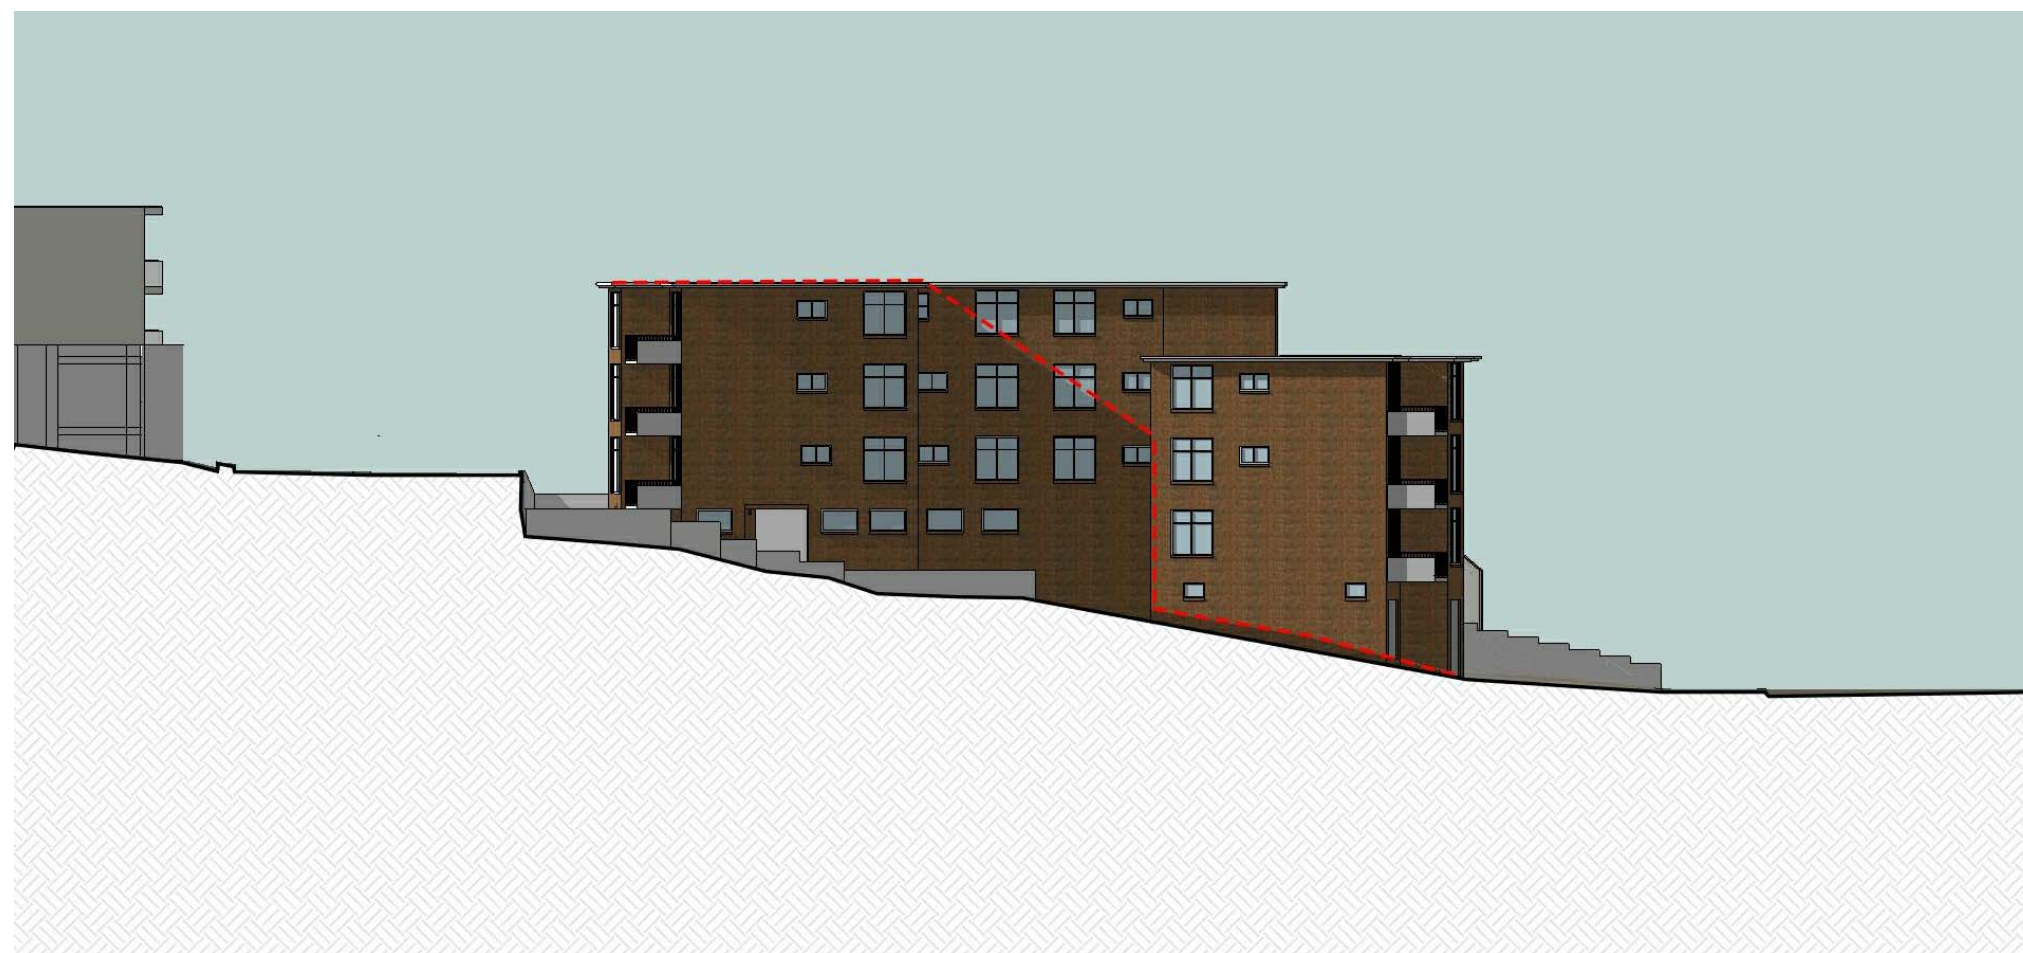
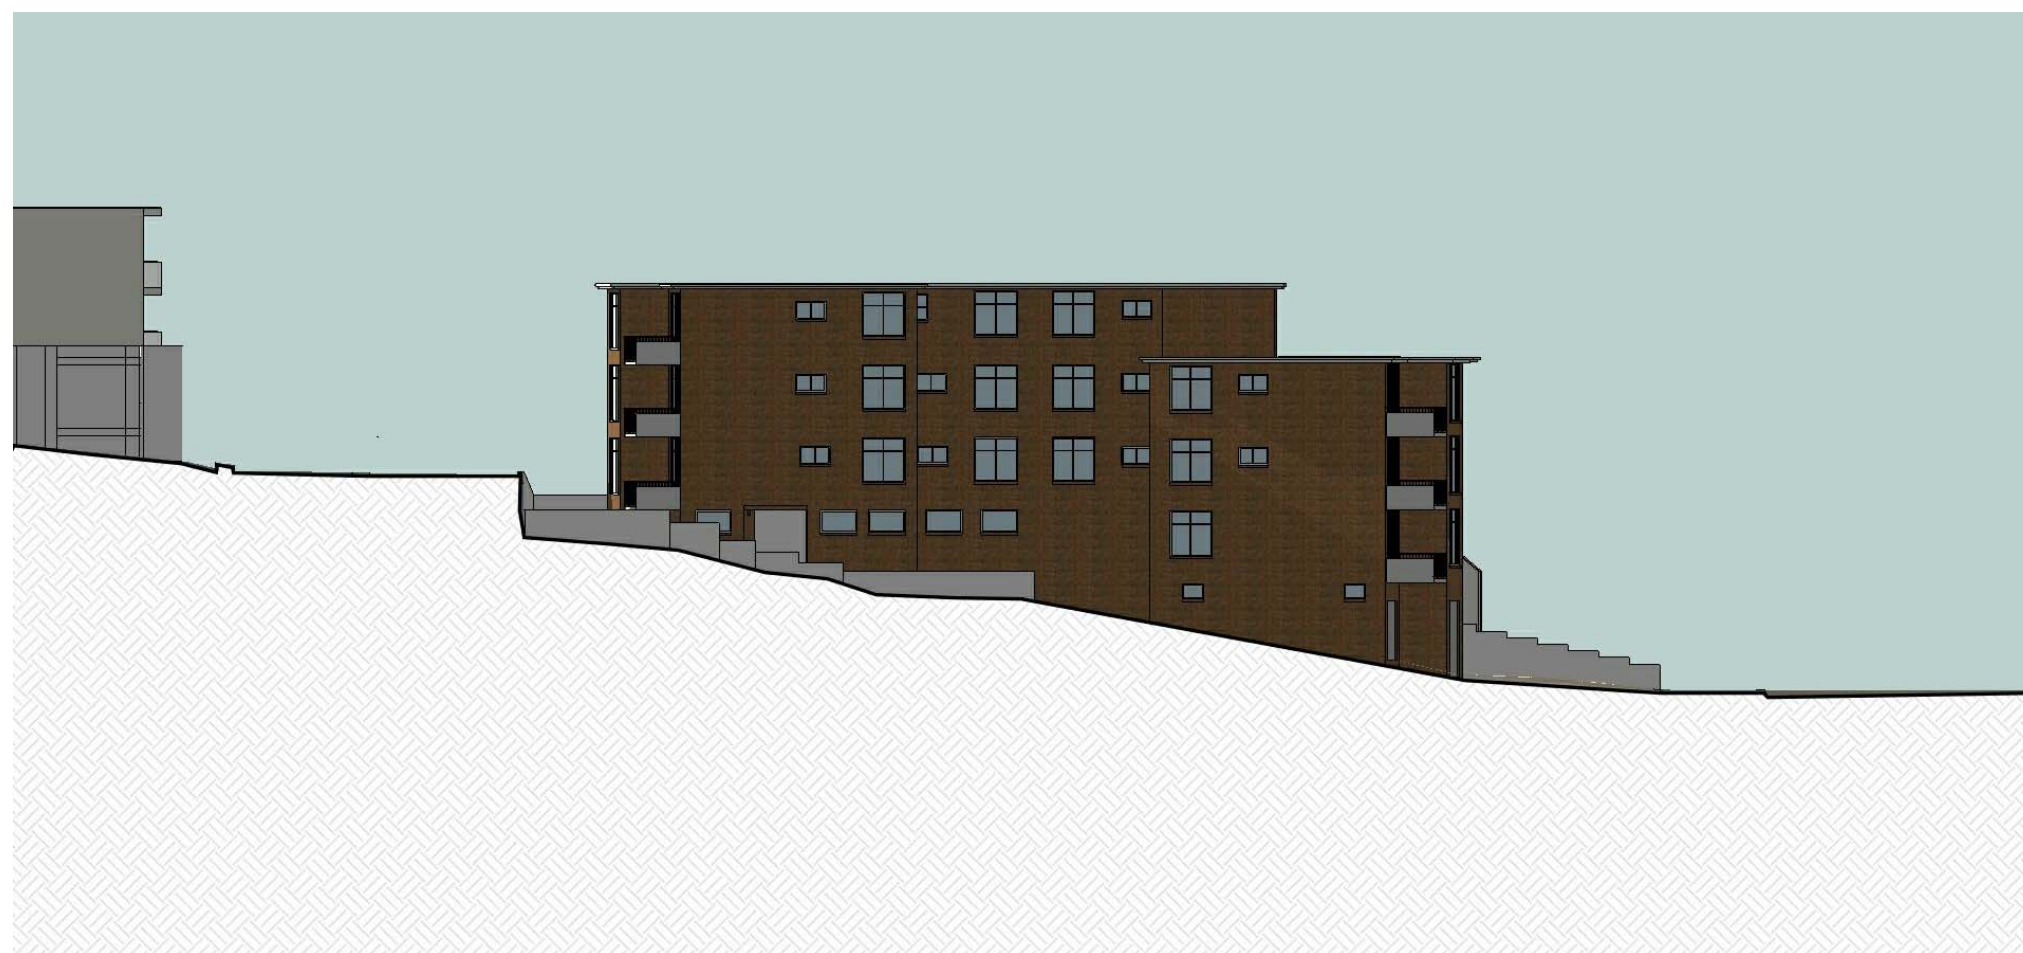
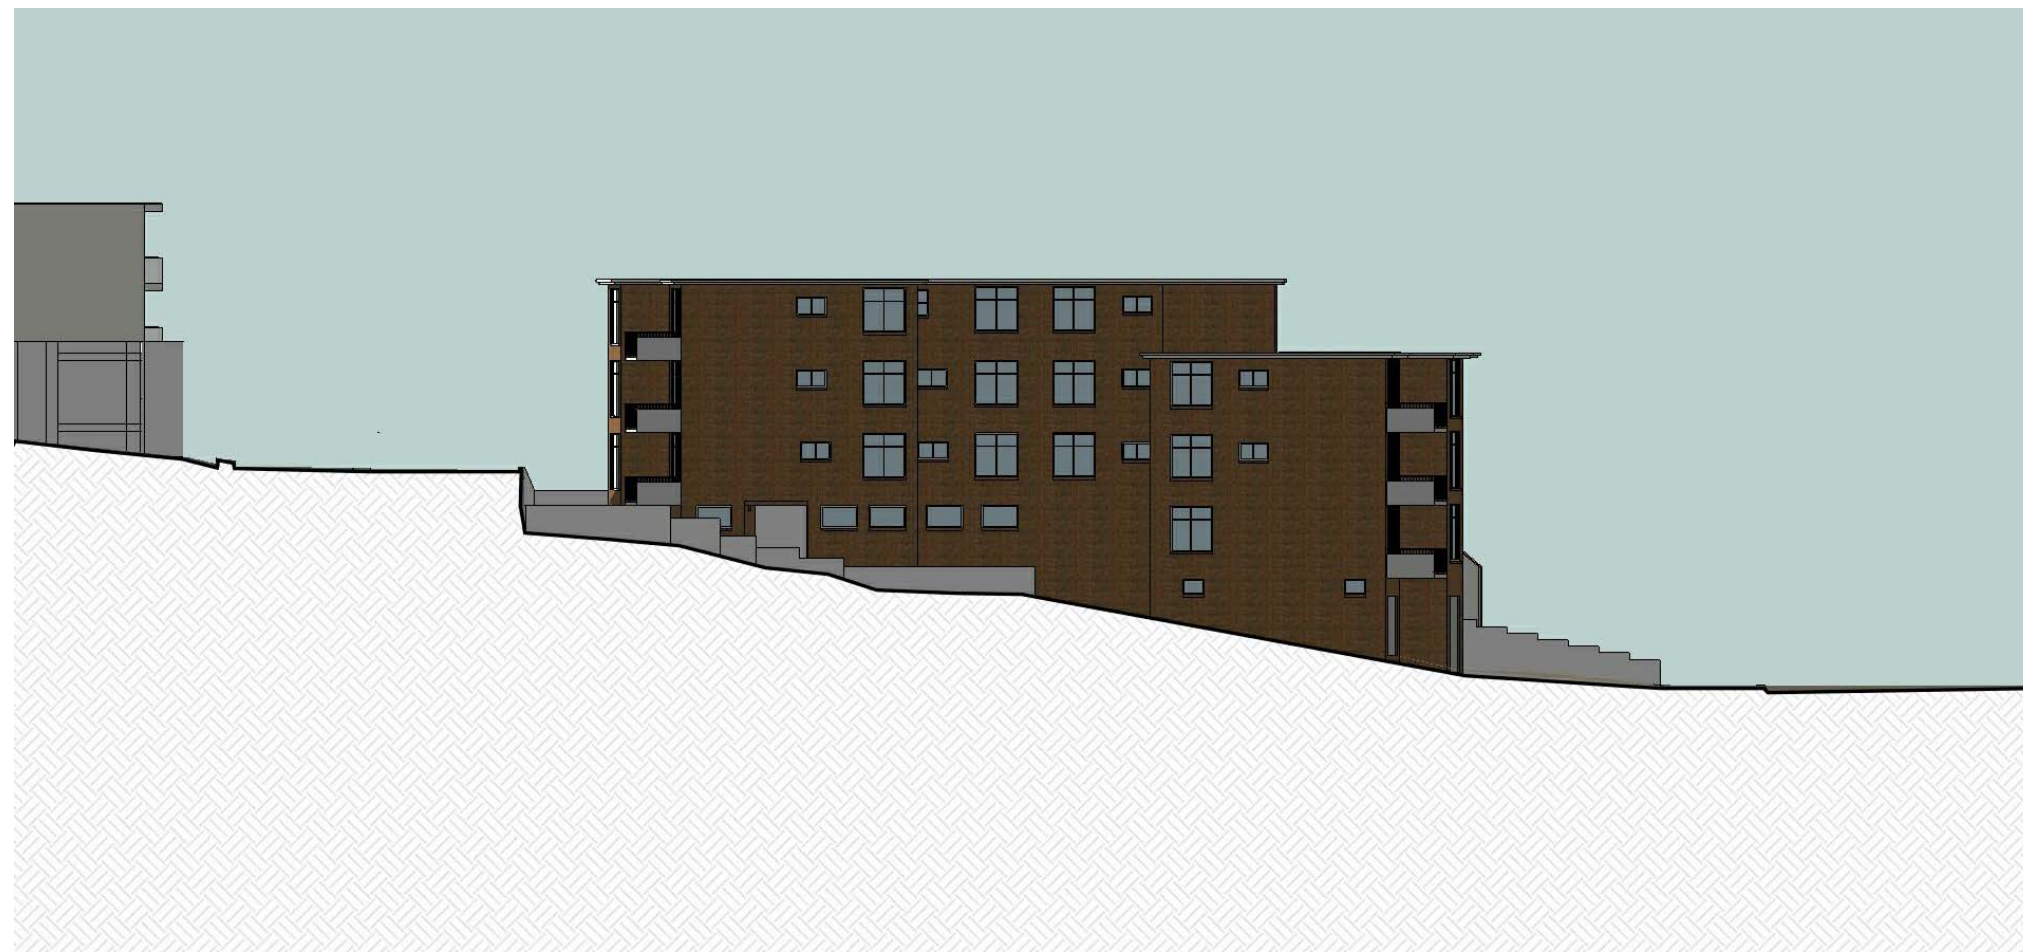


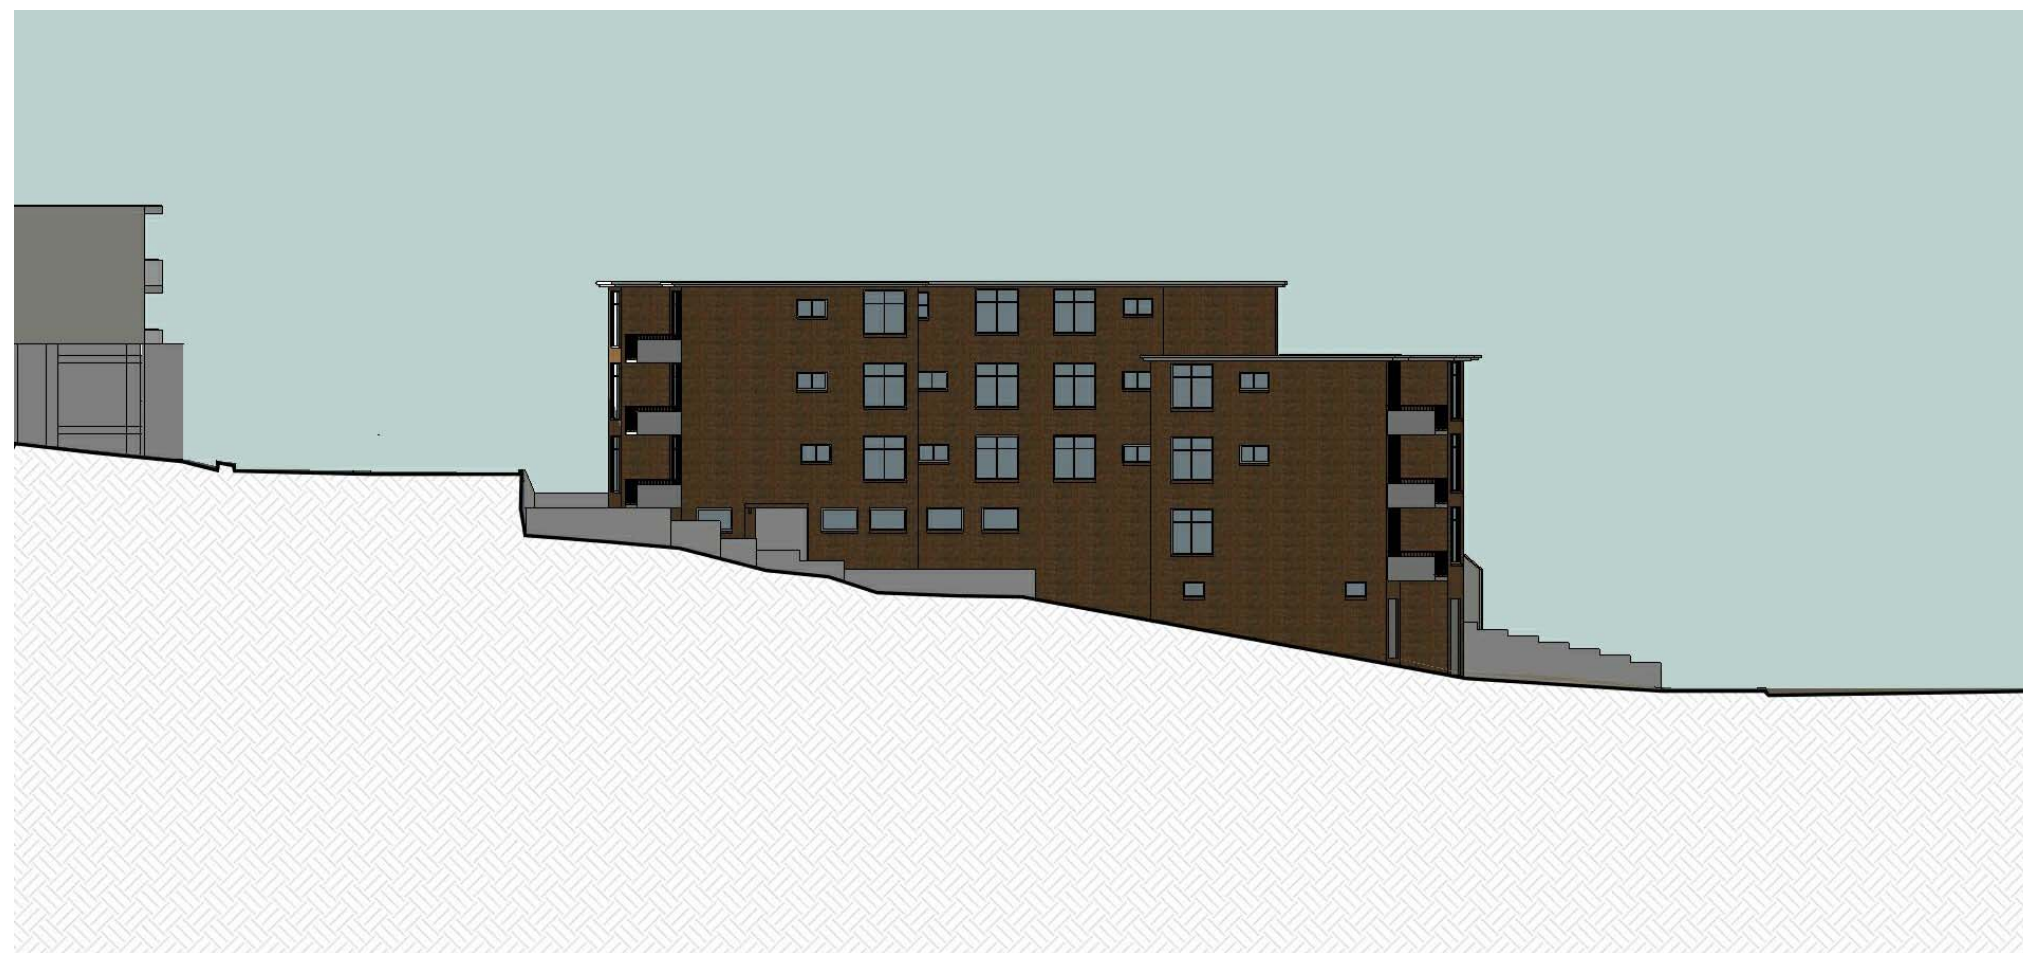

MODIFICATION APPLICATION
S.96

SHADOW DIAGRAMS LEGEND:

 SHADOW CAST BY APPROVED RPAC DA
 SHADOW CAST BY PROPOSED S.96 RPAC
 SHOWN BLACK

A	S96 APPLICATION	19.12.17
ISSUE	AMENDMENT DESCRIPTION	DATE

ARCHITECT



CLIENT

ST. CATHERINE'S
SCHOOL

TITLE

Shadow Diagrams - 21 June - West
Elevation No.4 Macpherson Street

PROJECT

RPAC
26 ALBION STREET WAVERLEY NSW
2024

DRAWING 70% ECI STAGE

0 m 2 4 6

SCALE: 1:200	@ A1	JOB NO: 1212
--------------	------	--------------

CHECKED: JS	DRAWN: DBV
-------------	------------

DRAWING No.	REV
96A708	A

18/12/2017 10:36:20 PM