



JANE BARKER HALL NEW BUILD

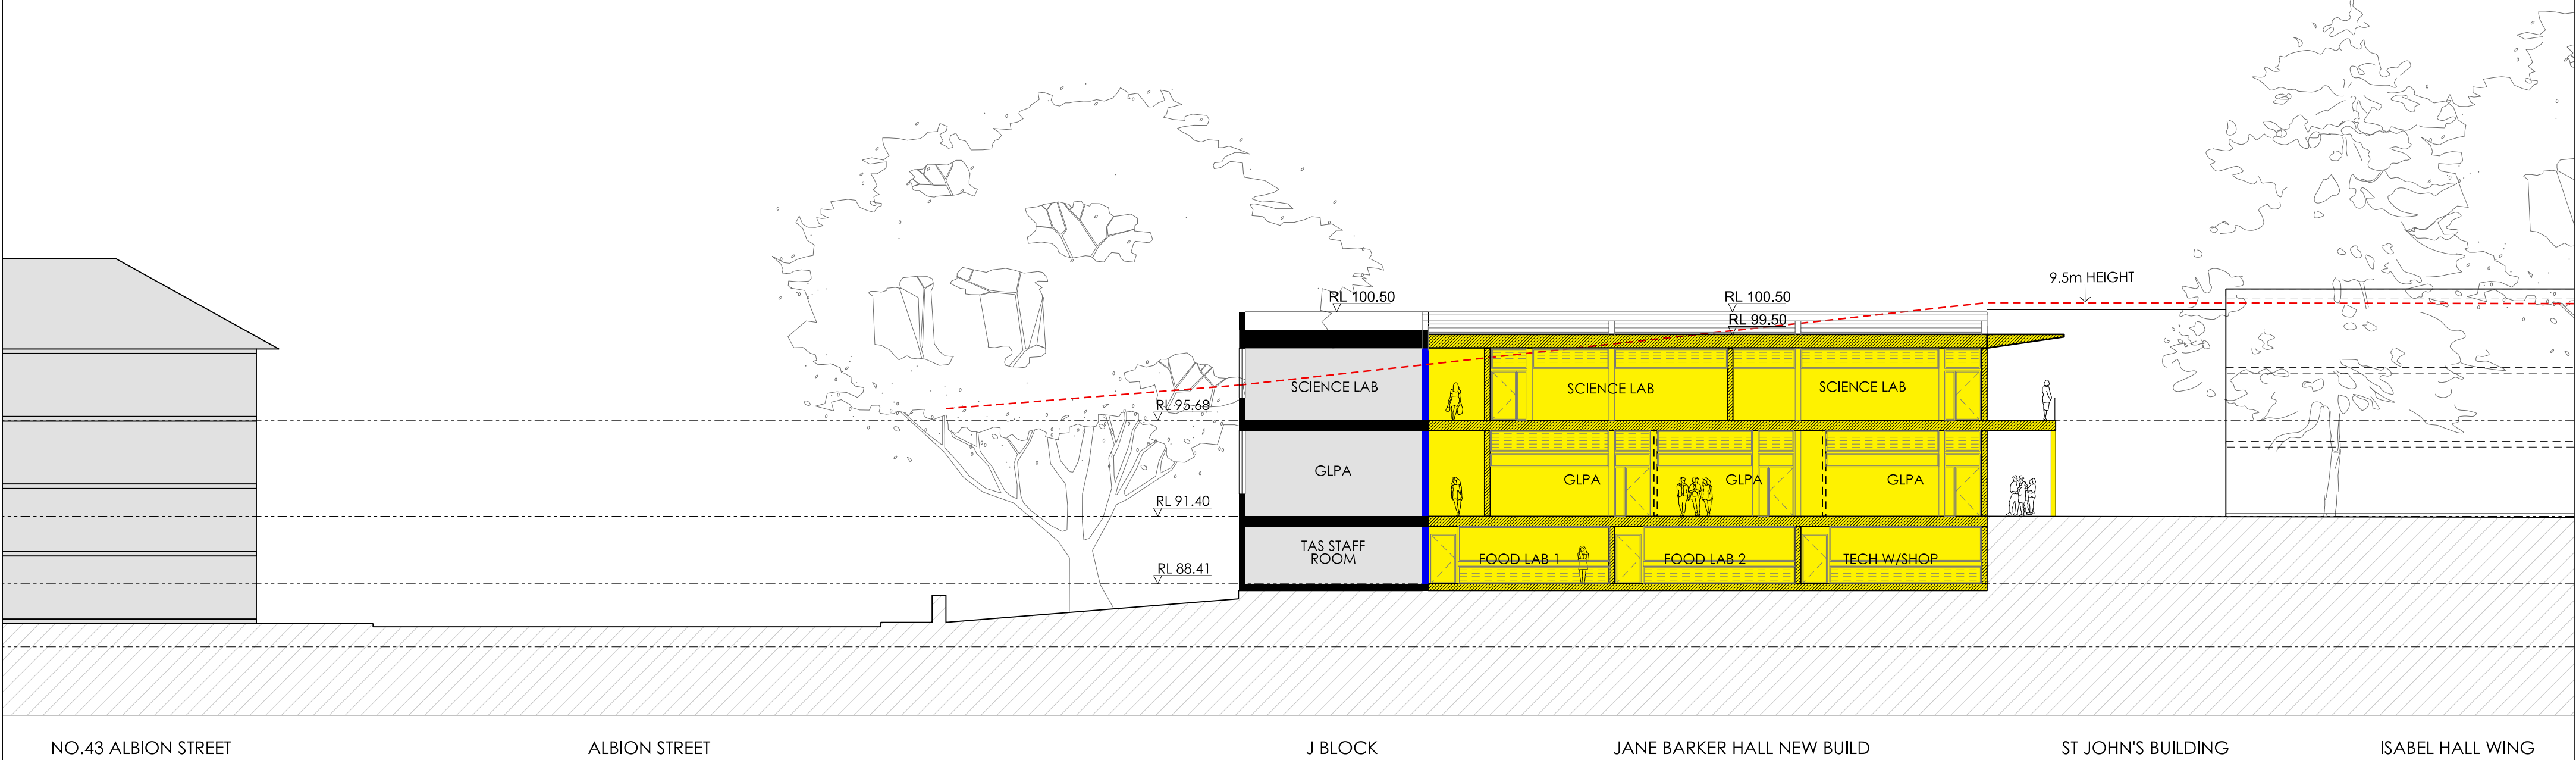


SECTION A

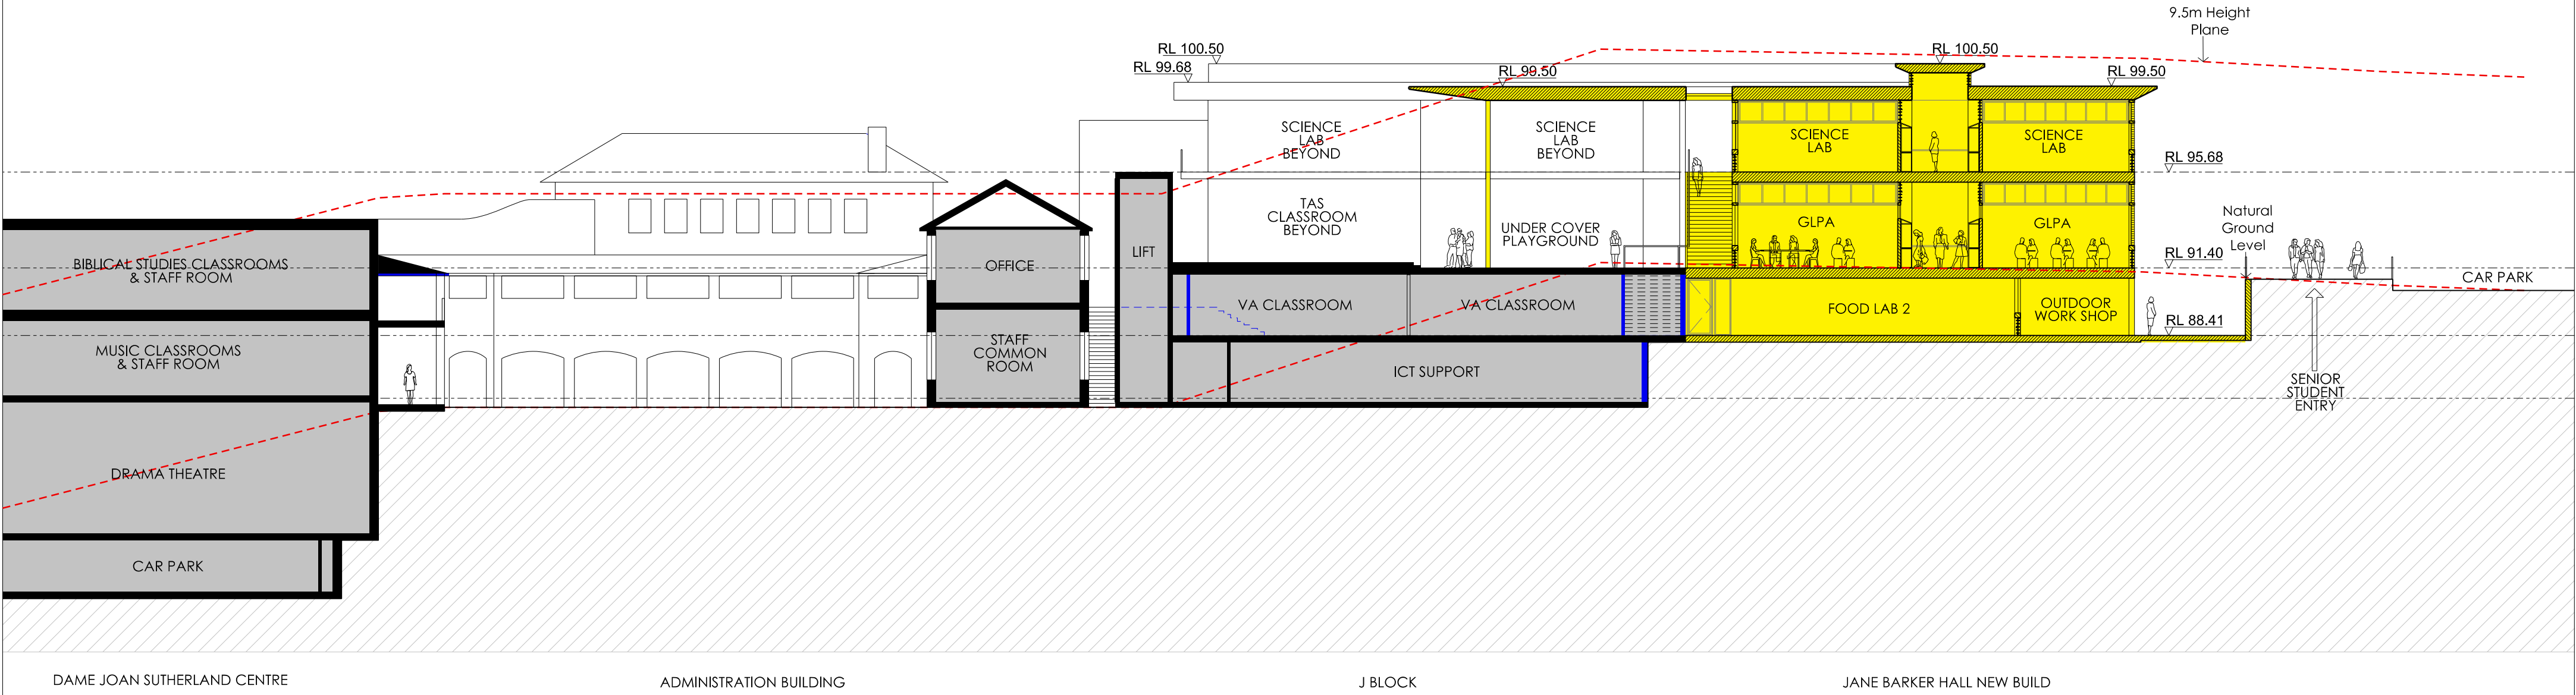


SECTION B

BOARDERS' COMMON ROOM

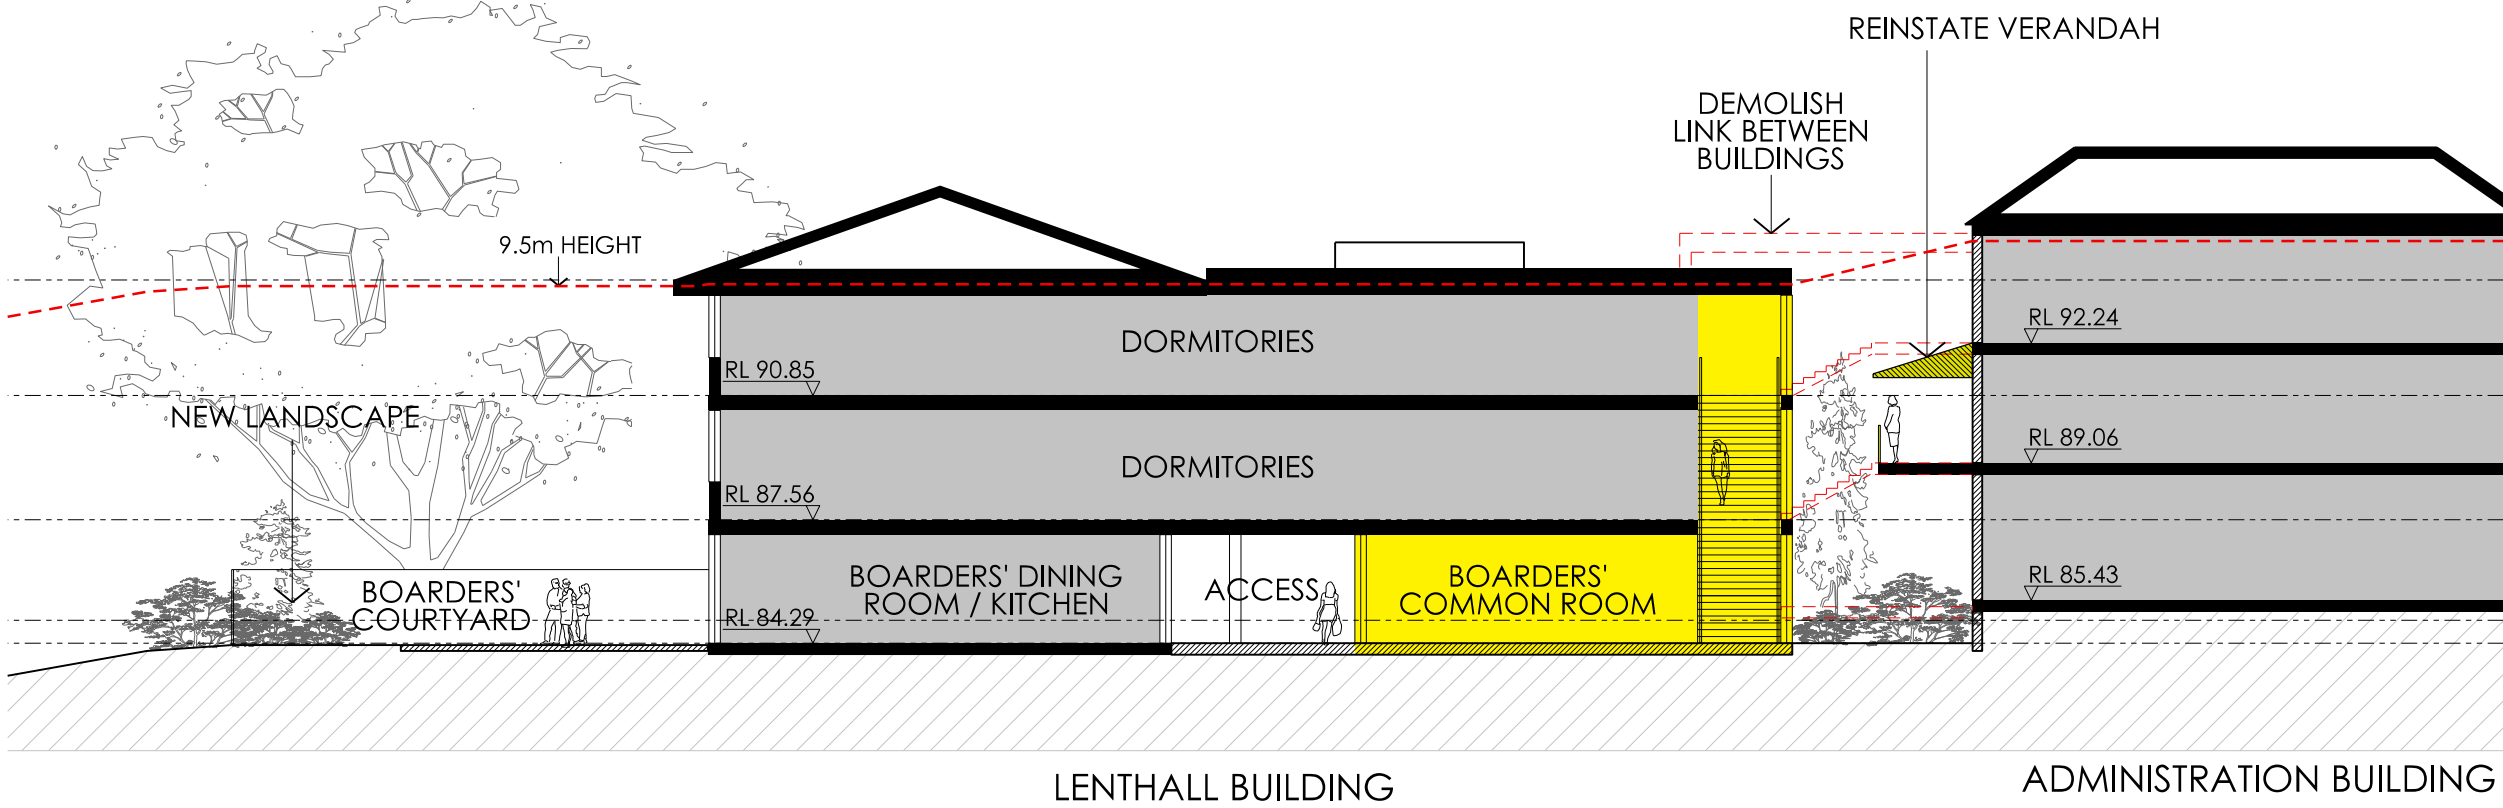


SECTION C

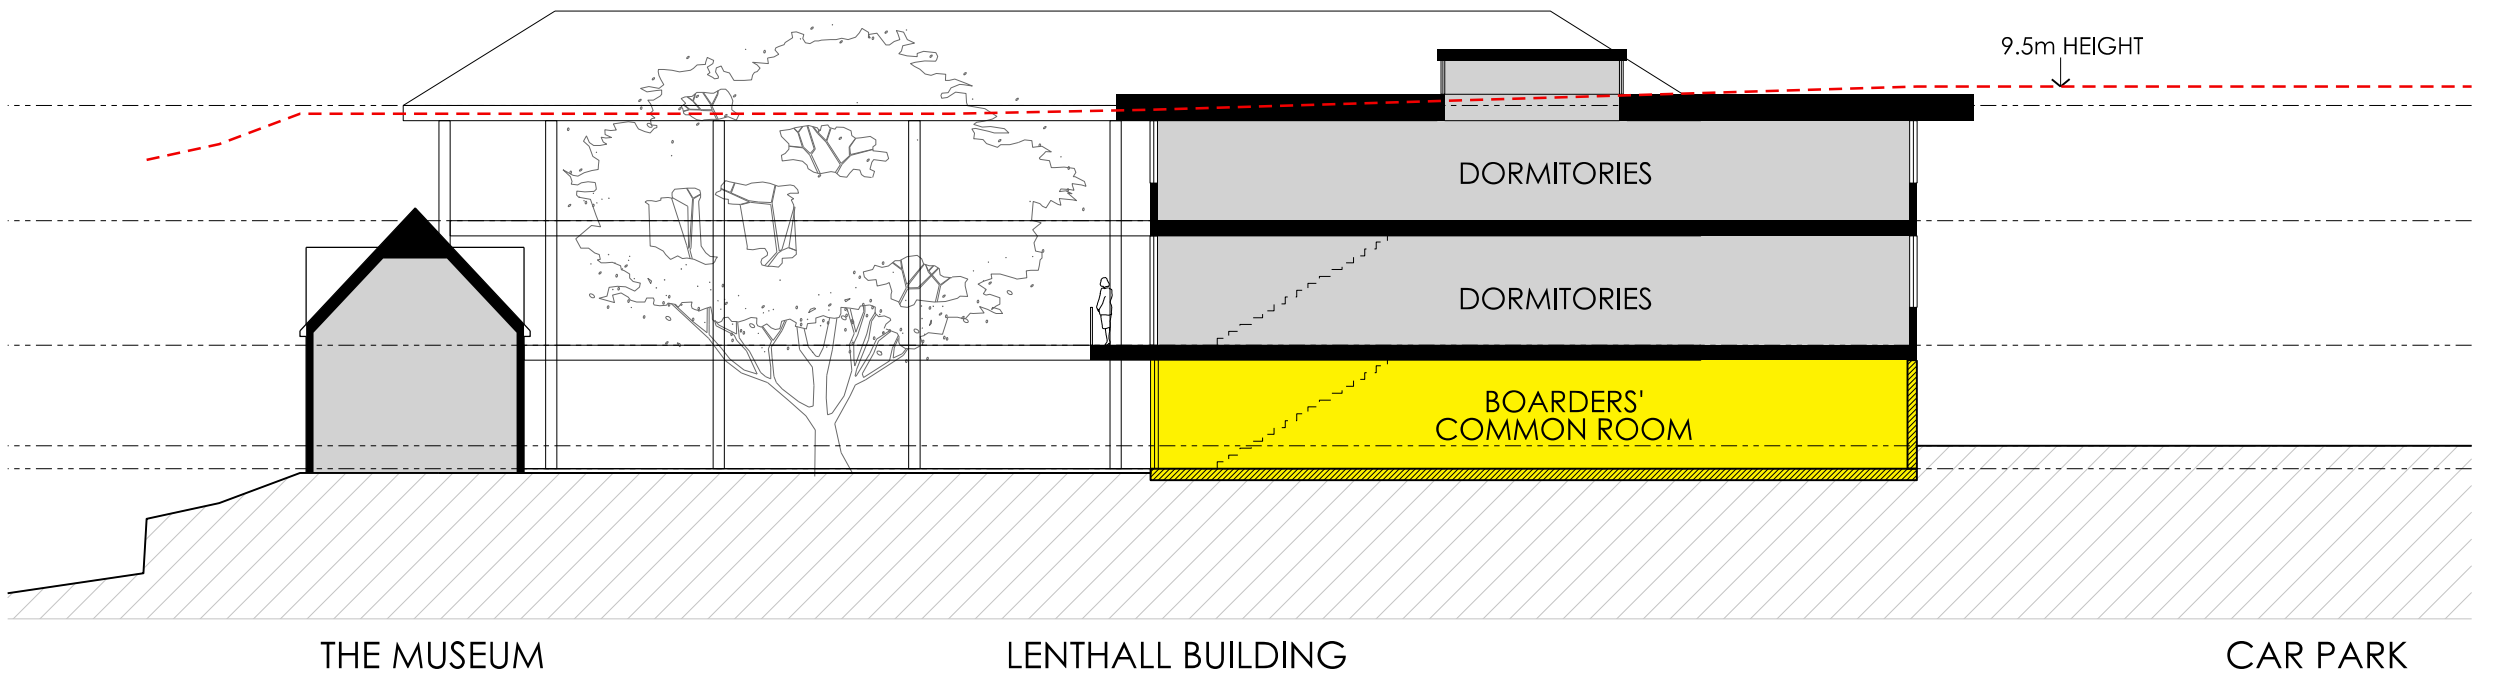

SECTION D

- LEGEND
- EXISTING TO BE DEMOLISHED
 - PROPOSED FUTURE DEVELOPMENT

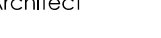		Client		Architect		Project		Drawing Title		Scale: 1:200 @ A1 Job No: 1212 0m4812 N  Checked: PDM,JS Drawn: SS Dwg No. Issue A.MP.030 A	
A	D.A. ISSUE	03.07.14	ST. CATHERINE'S SCHOOL		 PD MAYOH PTY LTD ABN 16788096806 Peter Mayoh, Regd. Architect No 3788 Jo Simmons, Regd. Architect No 8227 60 Stathallen Avenue, Northbridge NSW 2063 P : (02) 9958 0488 llynn.b@pdmayoh.com.au www.mayoharchitects.com.au		Part 1 : Campus Master Plan		SECTIONS - A, B, C & D		
Issue	Amendment Description	Date	26 Albion Street		26 Albion Street		Address				
			Waverley NSW 2024		Waverley NSW 2024						