


GROSS FLOOR AREA CALCULATIONS


LEGEND

XXX BUILDING GFA (\$QM)

EXISTING + APPROVED DAS

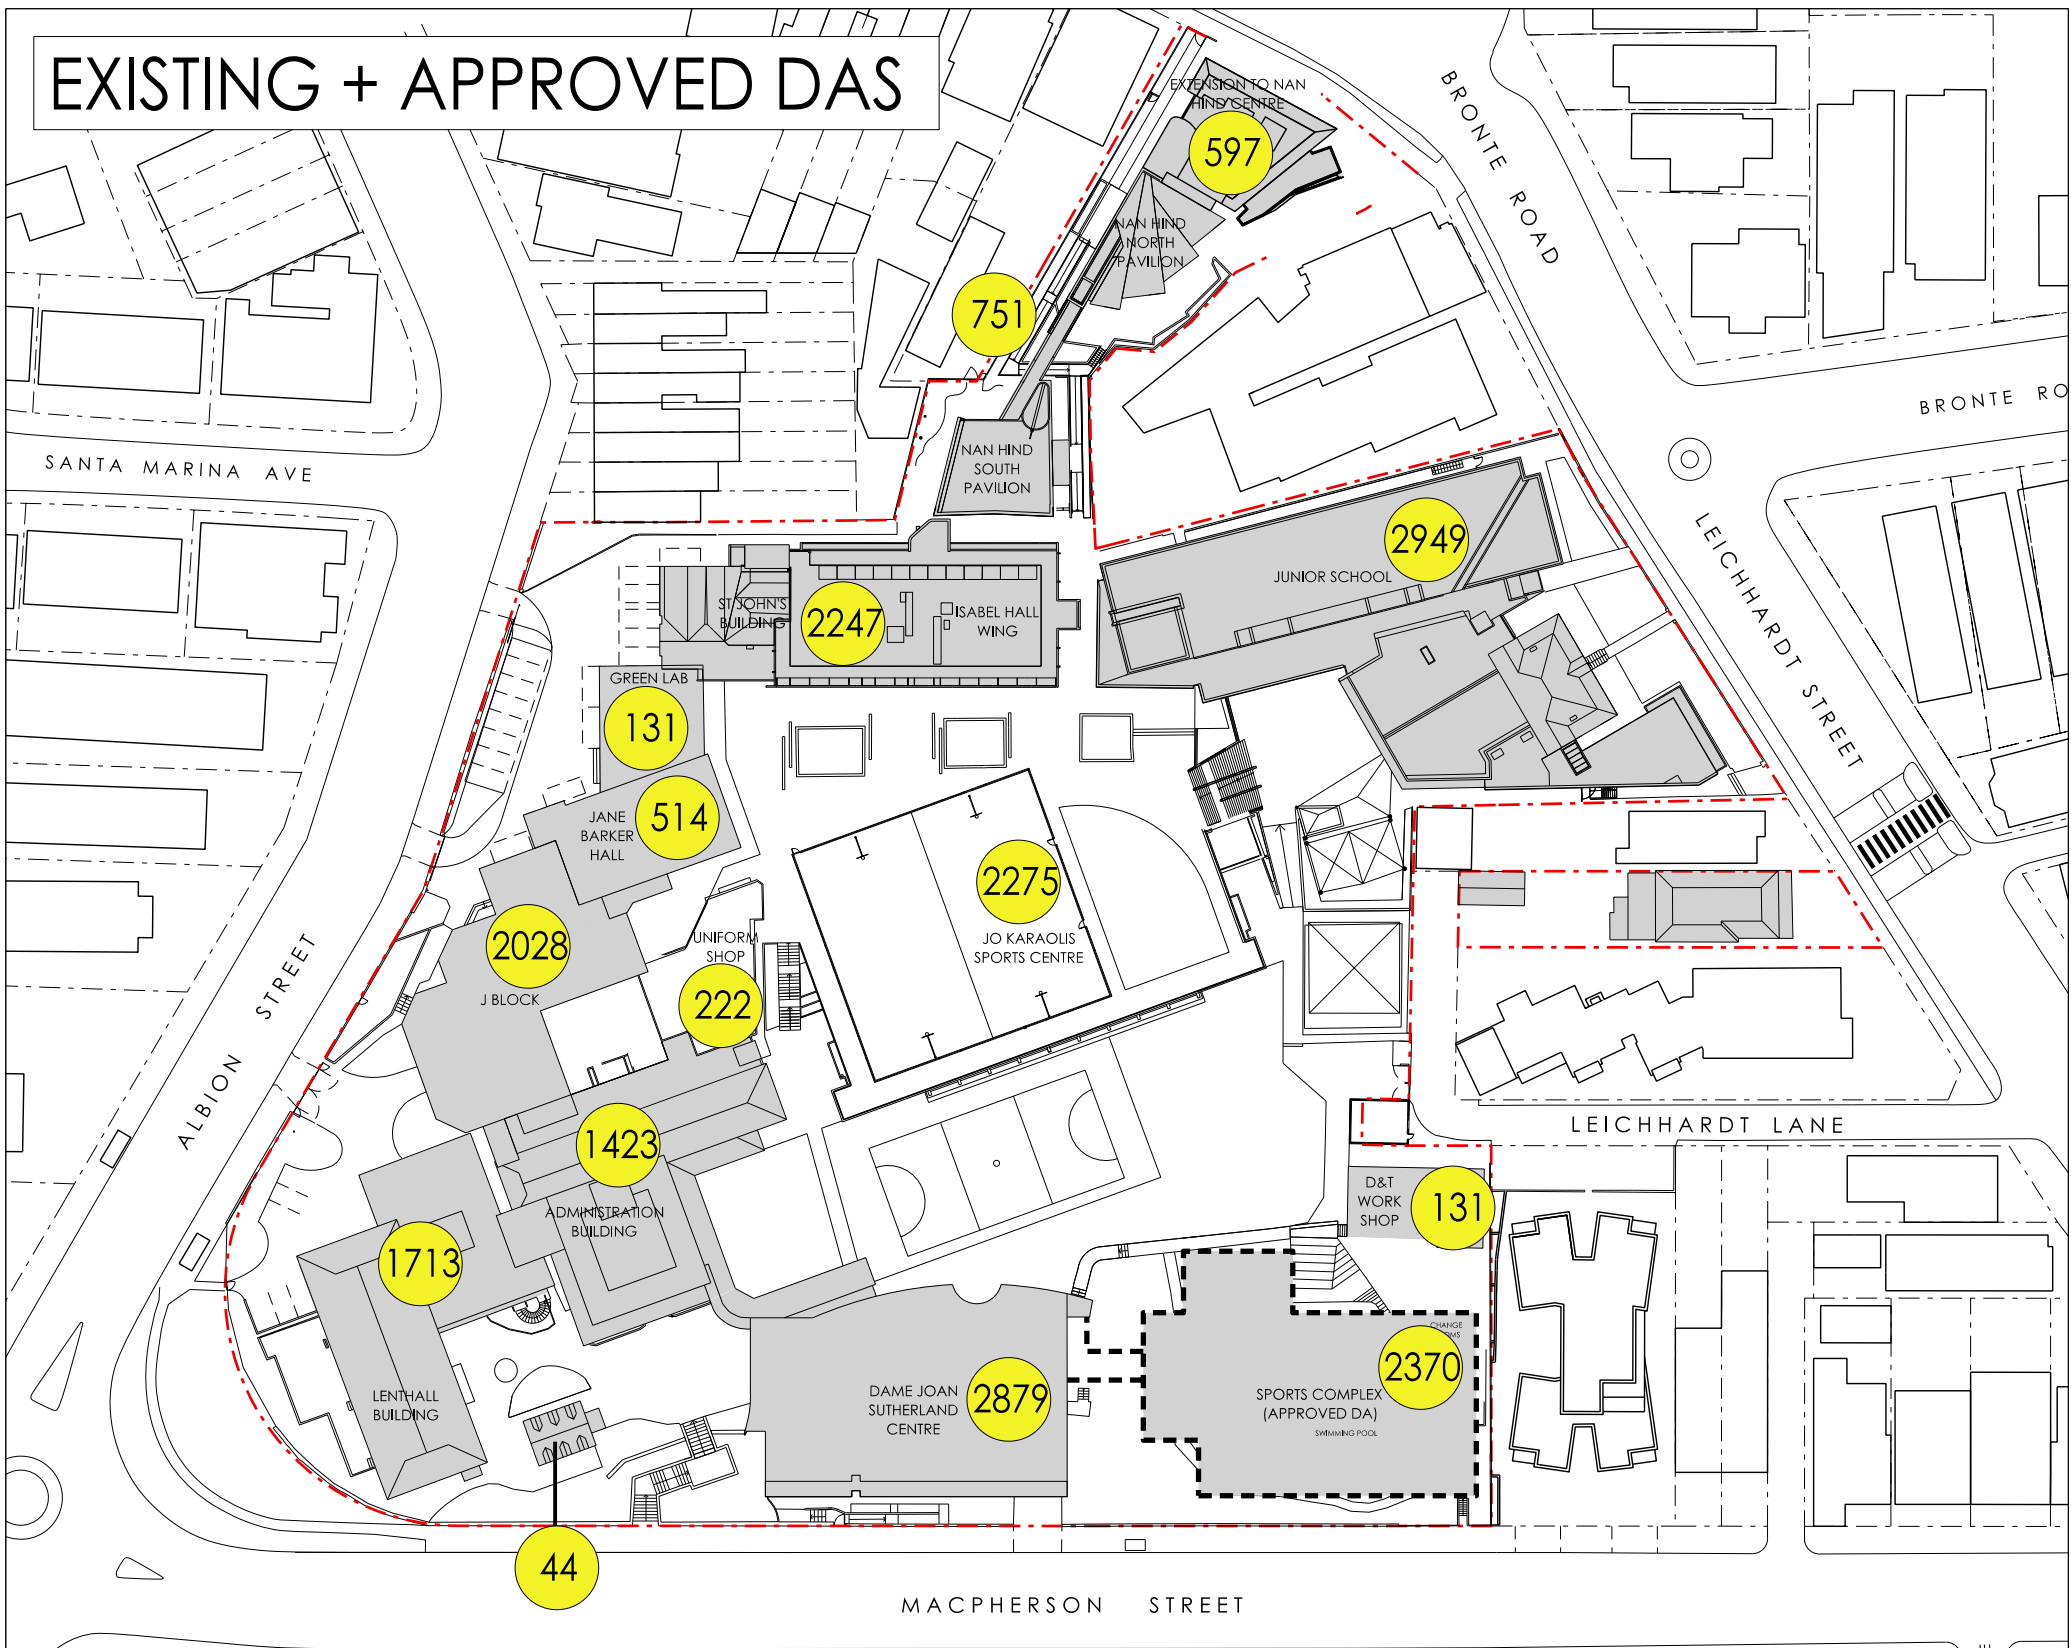

PROPOSED MASTERPLAN

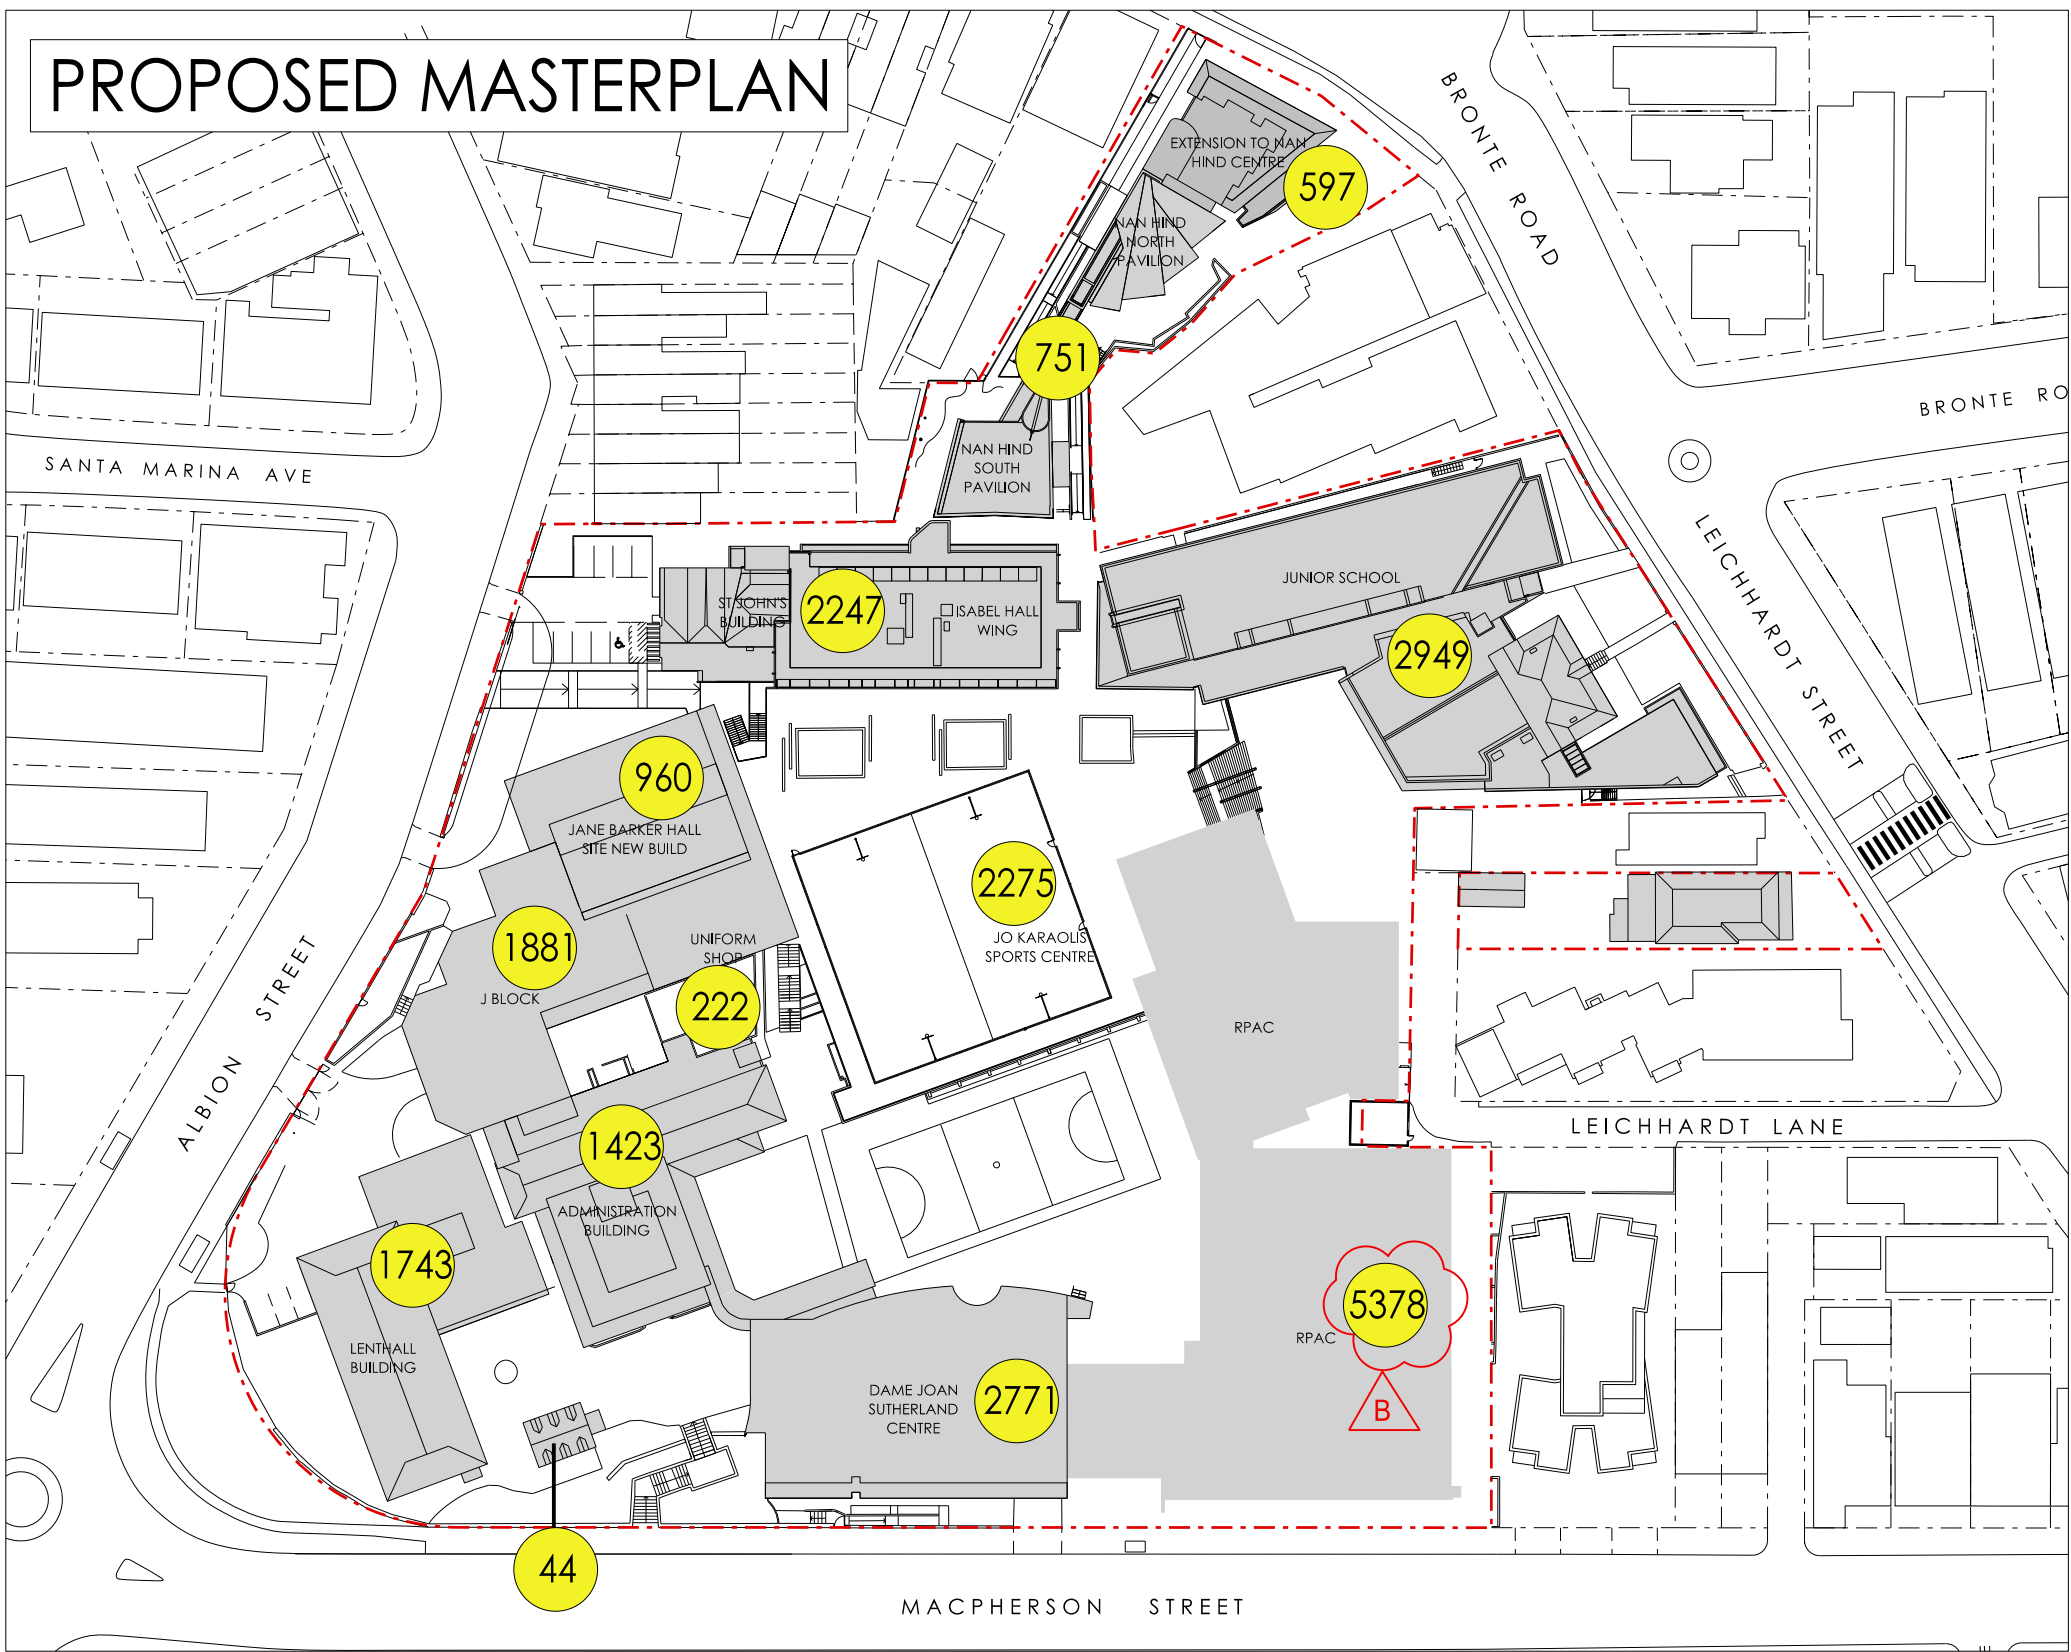


GFA SUMMARY

LEVEL	BUILDING	GFA (\$QM)		
		EXISTING	EXISTING + APPROVED DA	EXISTING + PROPOSED MASTERPLAN
1	DJSC	0	0	0
	RPAC (POOL PLANT)	-	-	0
	SPORTS COMPLEX (APPROVED DA)	-	-	-
	SUBTOTAL	0	0	0
2	DJSC	894	785	785
	POOL CHANGE ROOM	93	-	-
	RPAC (AQUATIC CENTRE)	-	1972	2030
	SPORTS COMPLEX (APPROVED DA)	-	-	-
	SUBTOTAL	987	2757	2815
3	DJSC	342	348	348
	JO KARALIS SPORTS CENTRE	1737	1737	1737
	JUNIOR SCHOOL	330	330	330
	TAS WORKSHOP	131	-	-
	RPAC (THEATRE BACK OF HOUSE)	-	471	528
	SPORTS COMPLEX (APPROVED DA)	-	0	-
	SUBTOTAL	2540	2886	2943
4	DJSC	920	933	933
	JO KARALIS SPORTS CENTRE	538	538	538
	LENTHALL BUILDING	388	459	459
	MUSEUM	44	44	44
	ADMINISTRATION BUILDING	636	530	530
	J-BLOCK	341	327	327
	UNIFORM SHOP	159	159	159
	RPAC (THEATRE/HALL)	-	1384	1308
	EXTENSION TO NAN HIND CENTRE (APPROVED DA)	-	8	8
	SPORTS COMPLEX (APPROVED DA)	-	-	-
	SUBTOTAL	3026	4382	4306
5	DJSC	723	705	705
	LENTHALL BUILDING	642	646	646
	ADMINISTRATION BUILDING	546	464	464
	J-BLOCK	620	620	620
	UNIFORM SHOP	63	63	63
	JUNIOR SCHOOL	1282	1282	1282
	NO.319A BRONTE RD	86	-	-
	NO.317 BRONTE RD	164	-	-
	NAN HIND CENTRE	138	138	138
	JANE BARKER HALL	85	-	-
	RPAC (BOARD ROOM)	-	361	100
	JANE BARKER HALL SITE NEW BUILD	-	327	327
	EXTENSION TO NAN HIND CENTRE (APPROVED DA)	-	241	241
	SPORTS COMPLEX (APPROVED DA)	-	-	-
	SUBTOTAL	4349	4847	4586
6	LENTHALL BUILDING	683	638	638
	ADMINISTRATION BUILDING	241	235	235
	J-BLOCK	598	476	476
	JANE BARKER HALL	345	-	-
	GREEN LAB	131	-	-
	ISABEL HALL WING/ST JOHN'S	723	723	723
	NAN HIND CENTRE	295	295	295
	NO.317 BRONTE RD	77	-	-
	JUNIOR SCHOOL	1337	1337	1337
	RPAC (RESEARCH CENTRE)	-	844	1176
	JANE BARKER HALL SITE NEW BUILD	-	317	317
	EXTENSION TO NAN HIND CENTRE (APPROVED DA)	-	224	224
	SUBTOTAL	4430	5089	5421
7	J-BLOCK	469	458	458
	JANE BARKER HALL	84	-	-
	ISABEL HALL WING/ST JOHN'S	875	875	875
	NAN HIND CENTRE	318	318	318
	RPAC (RESEARCH CENTRE MEZZANINE)	-	257	236
	JANE BARKER HALL SITE NEW BUILD	-	316	316
	EXTENSION TO NAN HIND CENTRE (APPROVED DA)	-	124	124
	SUBTOTAL	1746	2348	2327
8	ISABEL HALL WING	649	649	649
	SUBTOTAL	649	649	649
	TOTAL	17727	22958	23047
	FSR (X:1)	0.8	1.02	1.03

LEGEND

BUILDING OVER 9.5m ABOVE APPROX. NATURAL GROUND LEVEL

EXISTING + APPROVED DAS

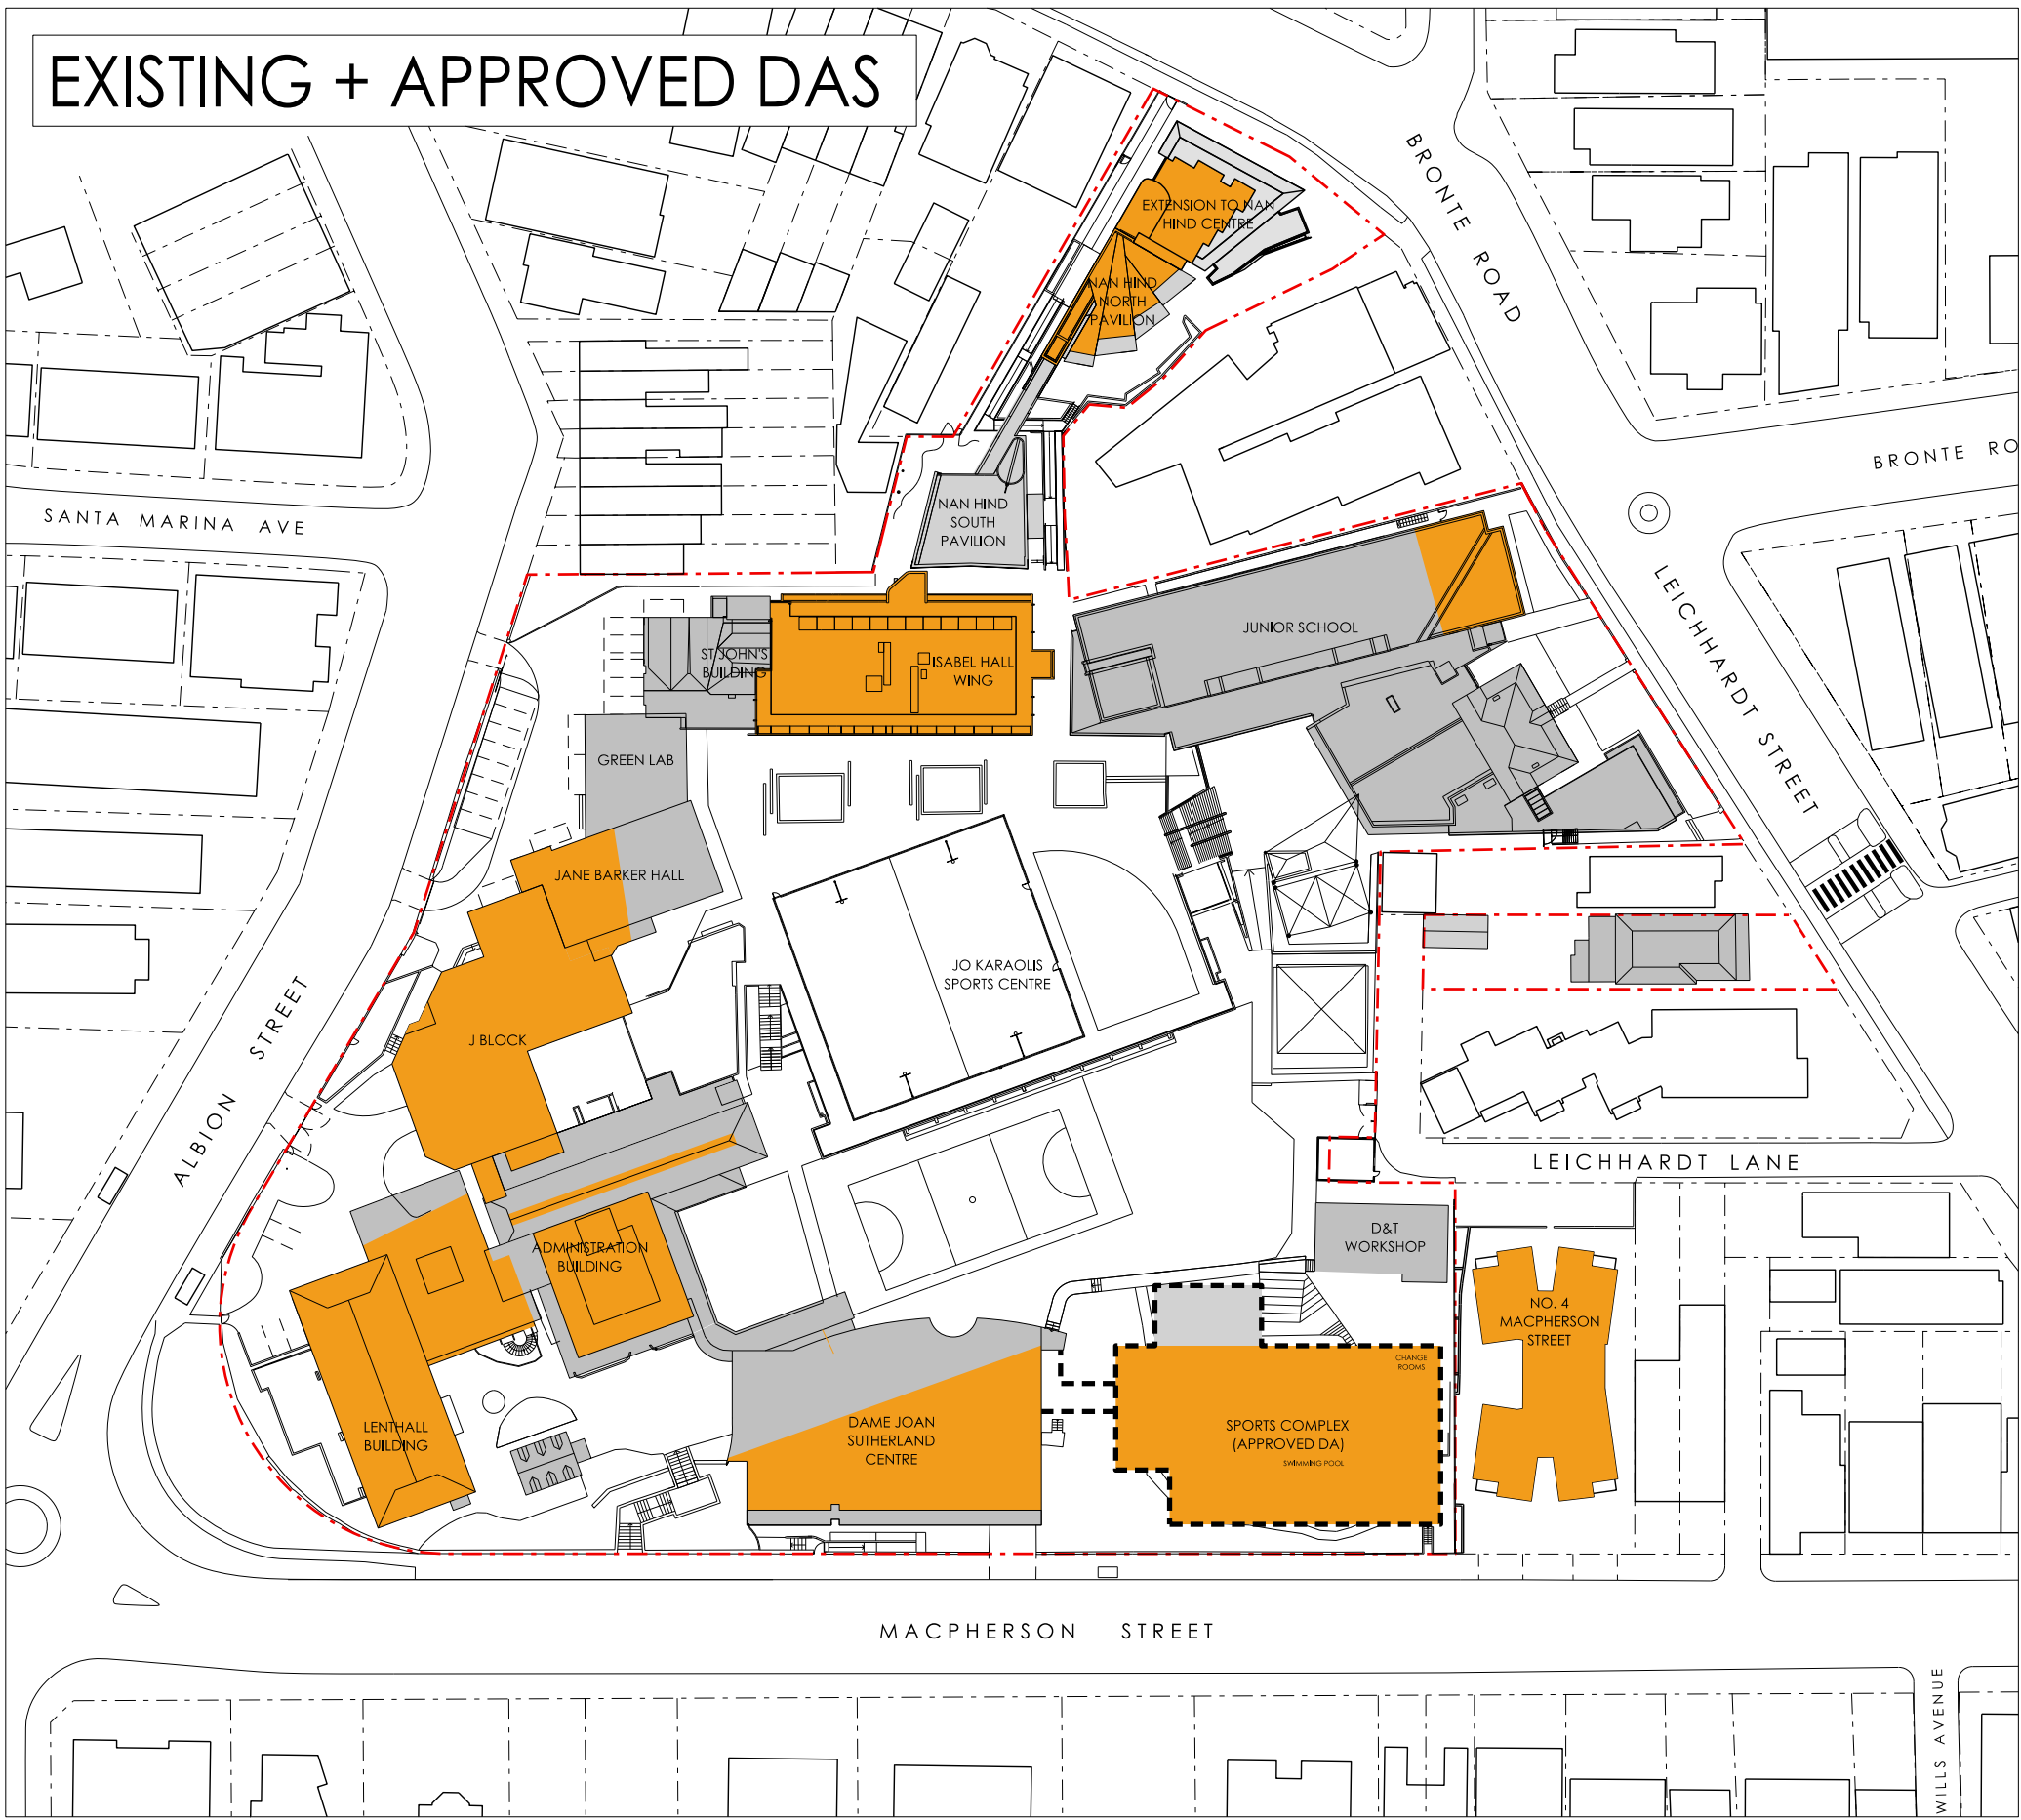

PROPOSED MASTERPLAN

