




VIEW 2 - LOOKING NORTH EAST FROM MACPHERSON STREET - (APPROVED DA)



VIEW 2 - LOOKING NORTH EAST FROM MACPHERSON STREET - (S.96)

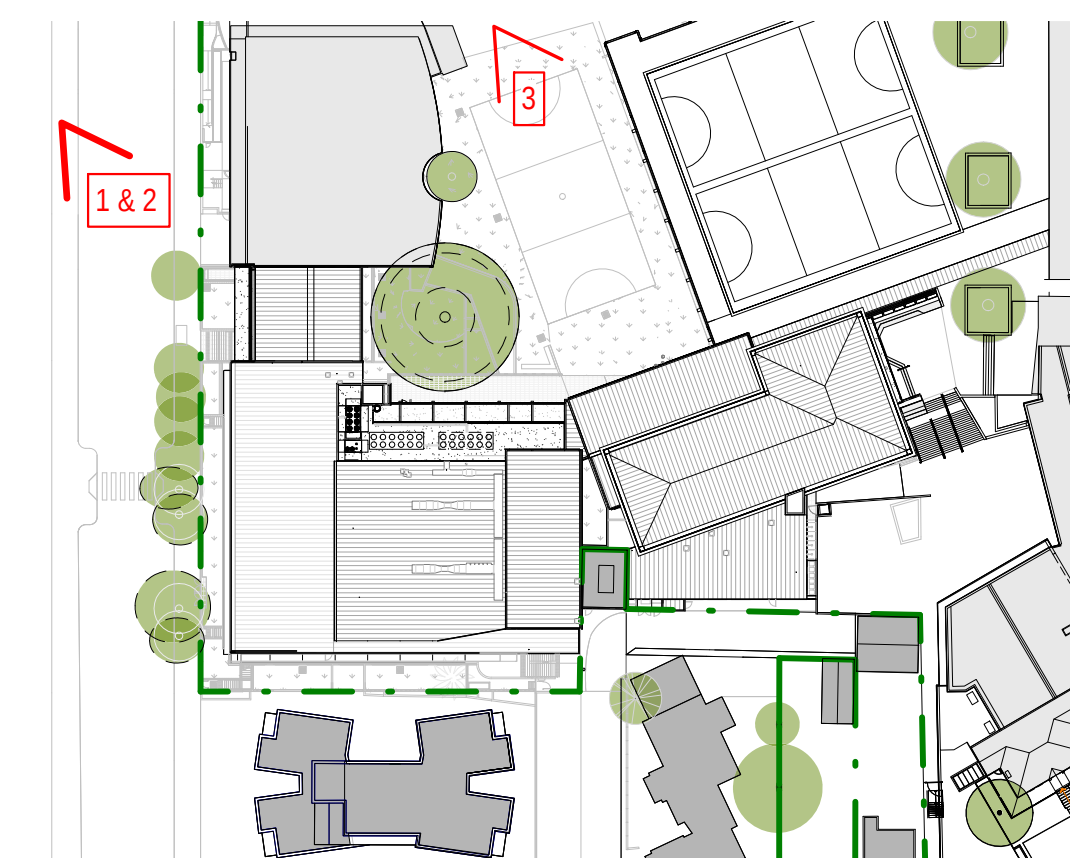

KEY PLAN - 3D VIEWS

MODIFICATION APPLICATION S.96

A	S 96 APPLICATION	19.12.17
ISSUE	AMENDMENT DESCRIPTION	DATE

ARCHITECT



CLIENT	
--------	--

ST. CATHERINE'S
SCHOOL

TITLE

3D - VIEWS (SHEET 1)

PROJECT

RPAC
26 ALBION STREET WAVERLEY NSW
2024

DRAWING	700% ECL STAGE
---------	----------------

0 m 2 4

SCALE: 1 : 1000 @ A1 JOB NO: 1212

CHECKED: Checker	DRAWN: Author
------------------	---------------

DRAWING No. 06A001

R
A