

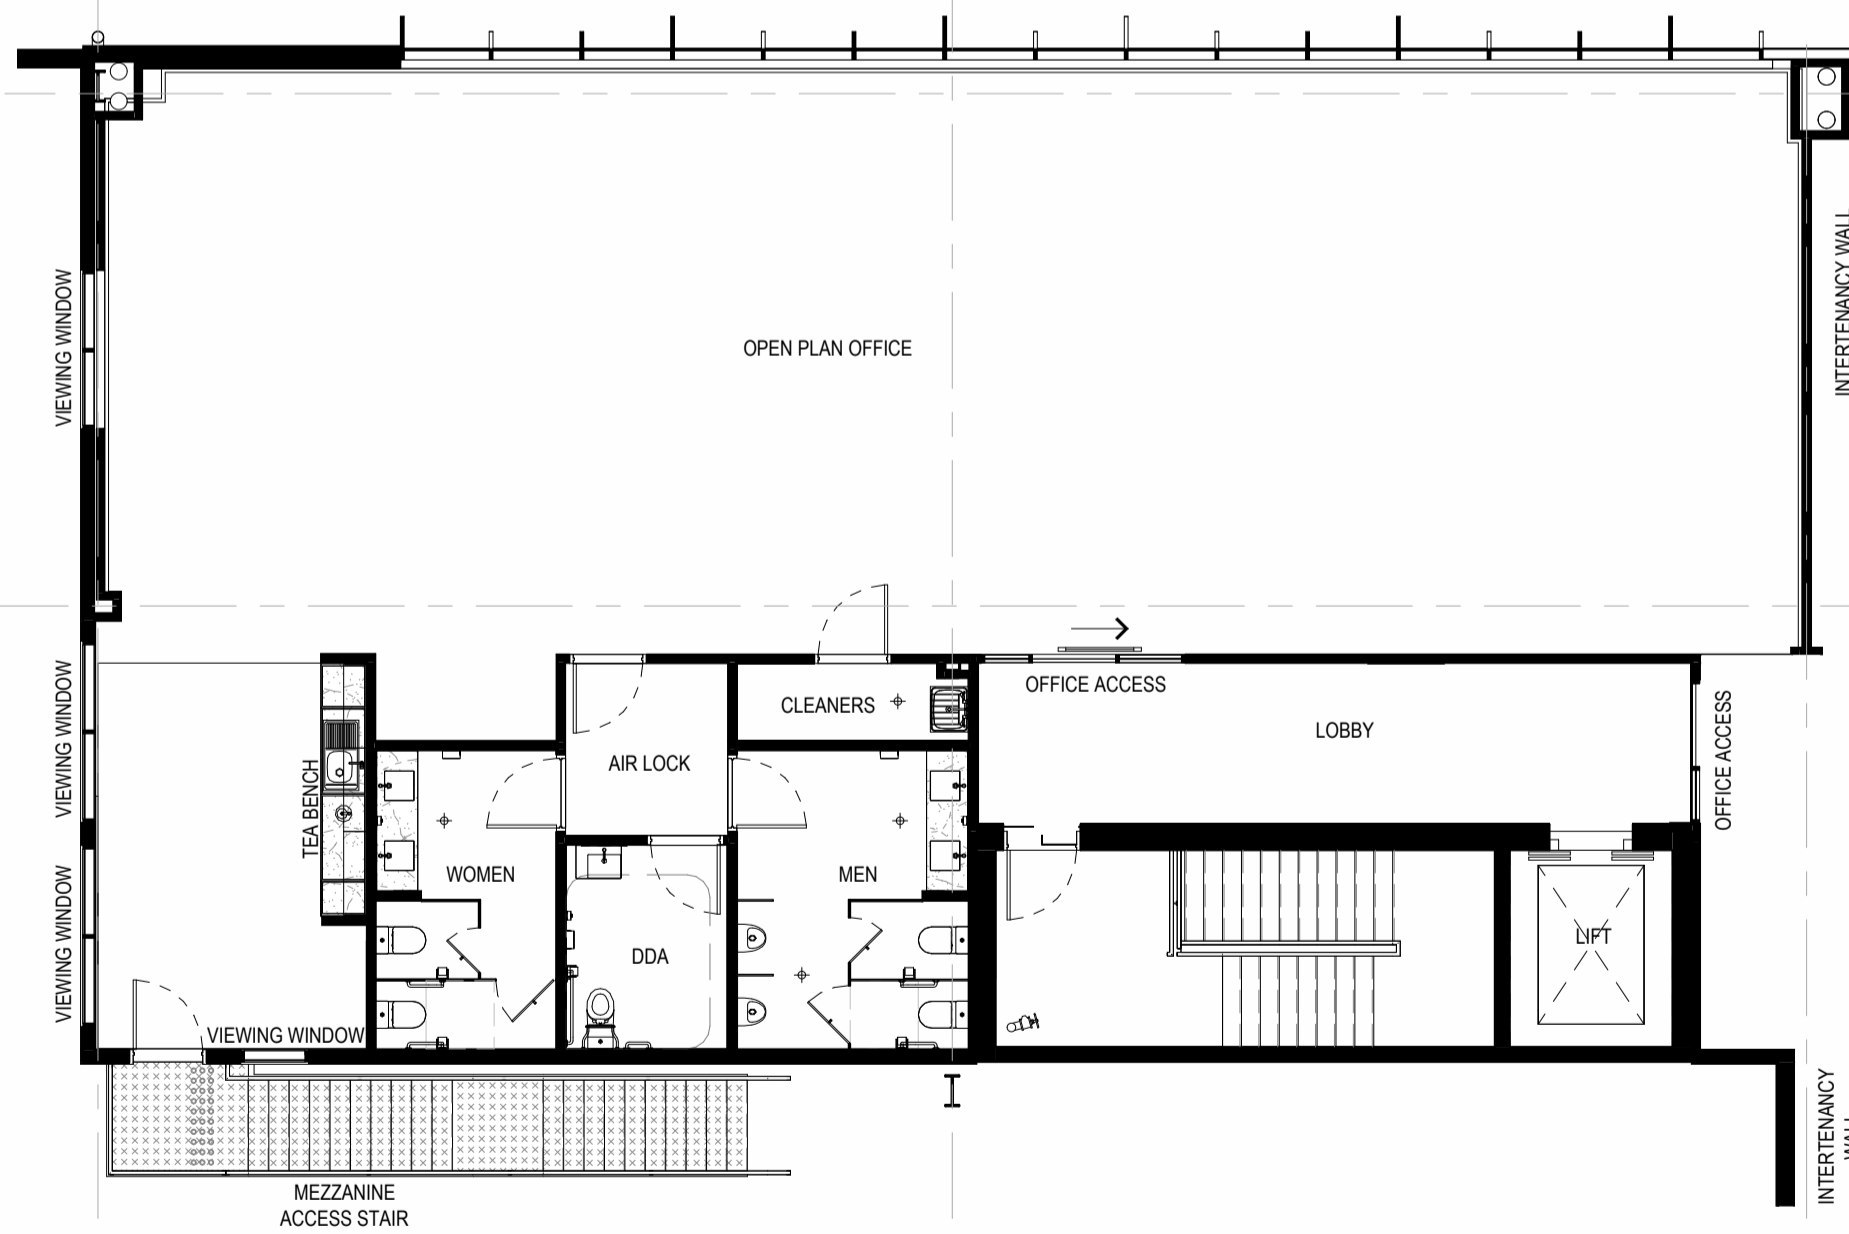
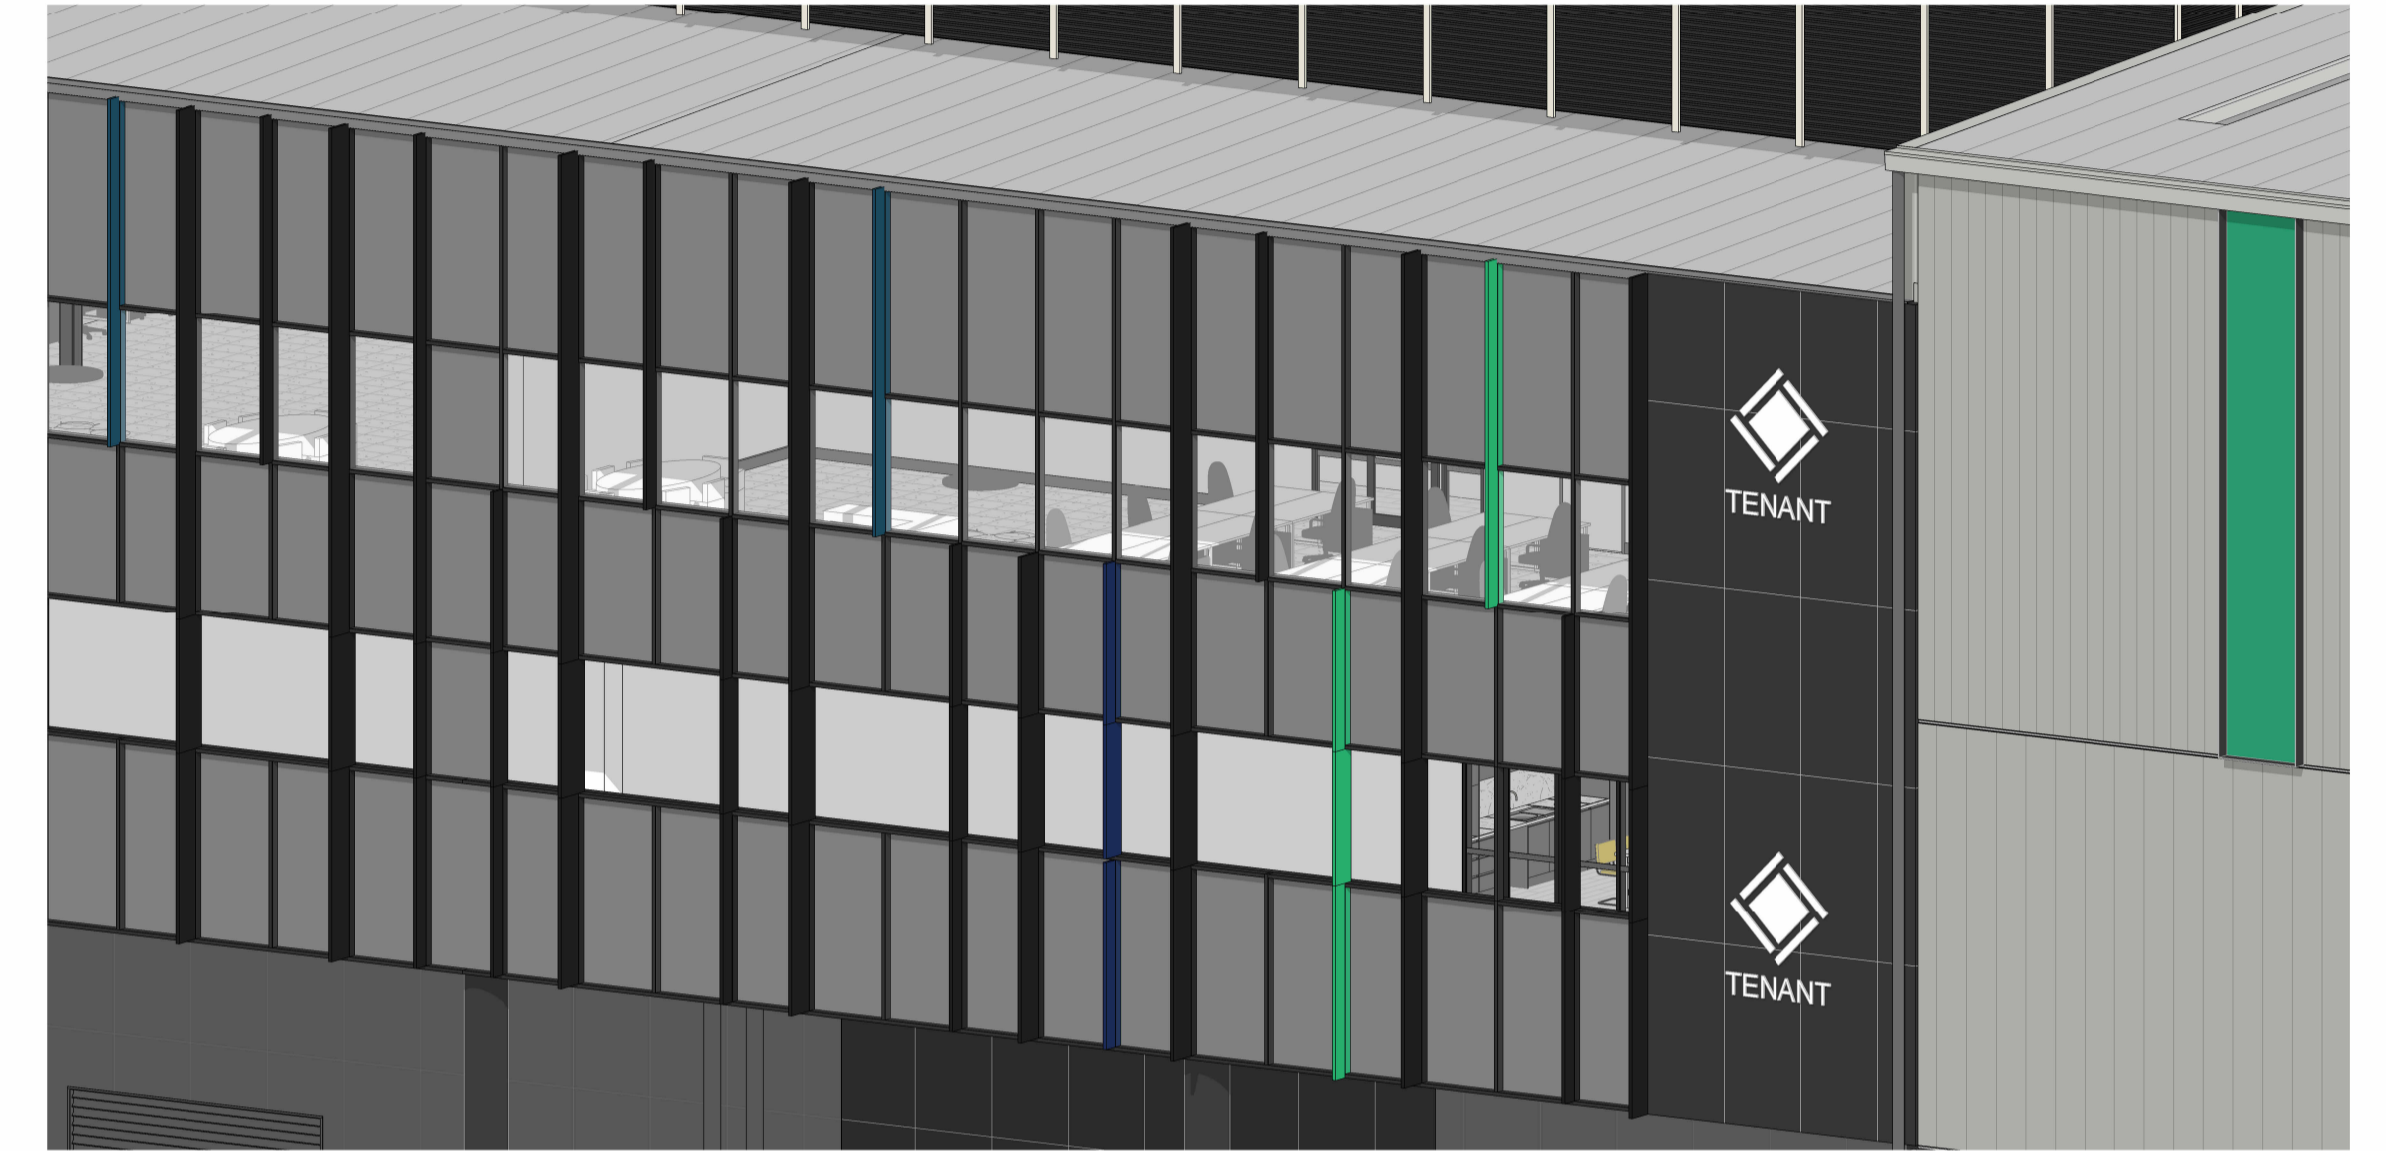
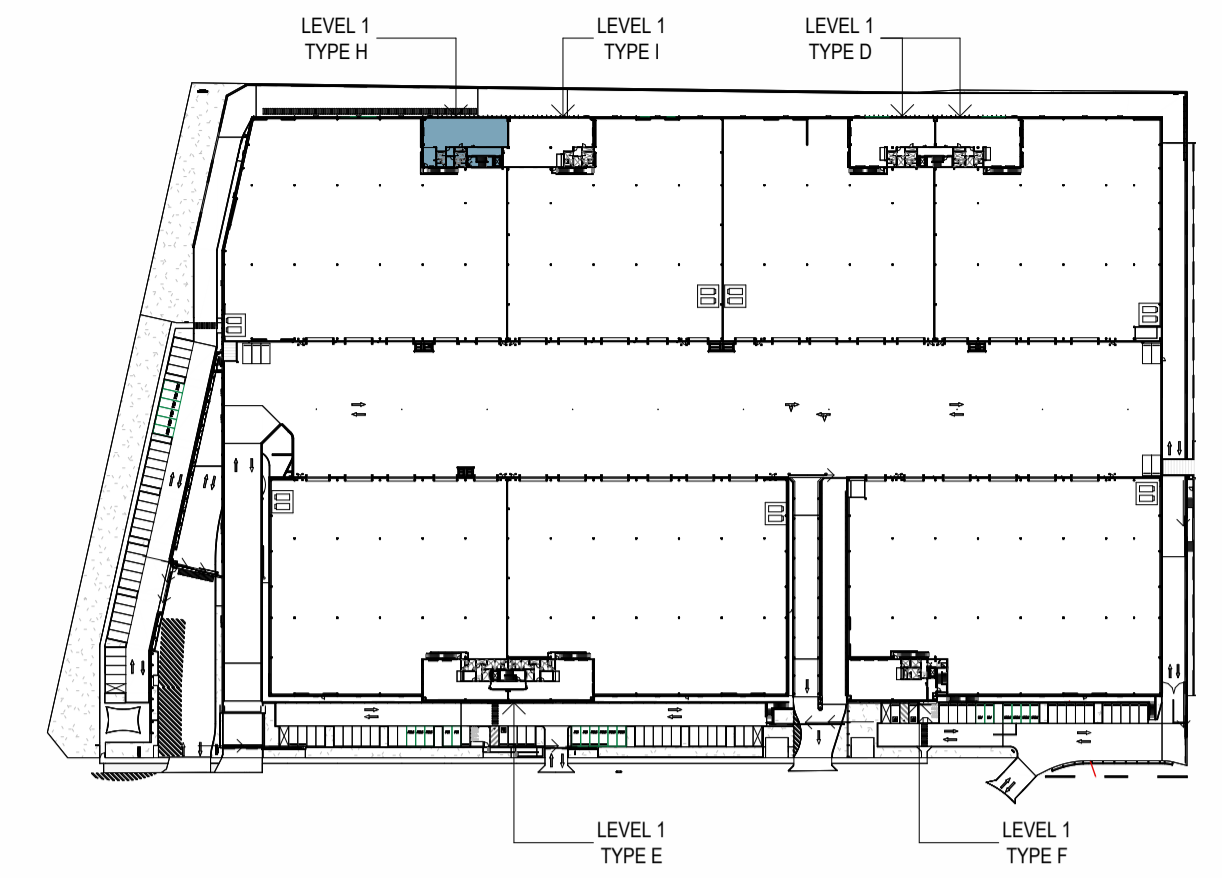


OFFICE - L1 TYPE H  
SCALE: 1:100

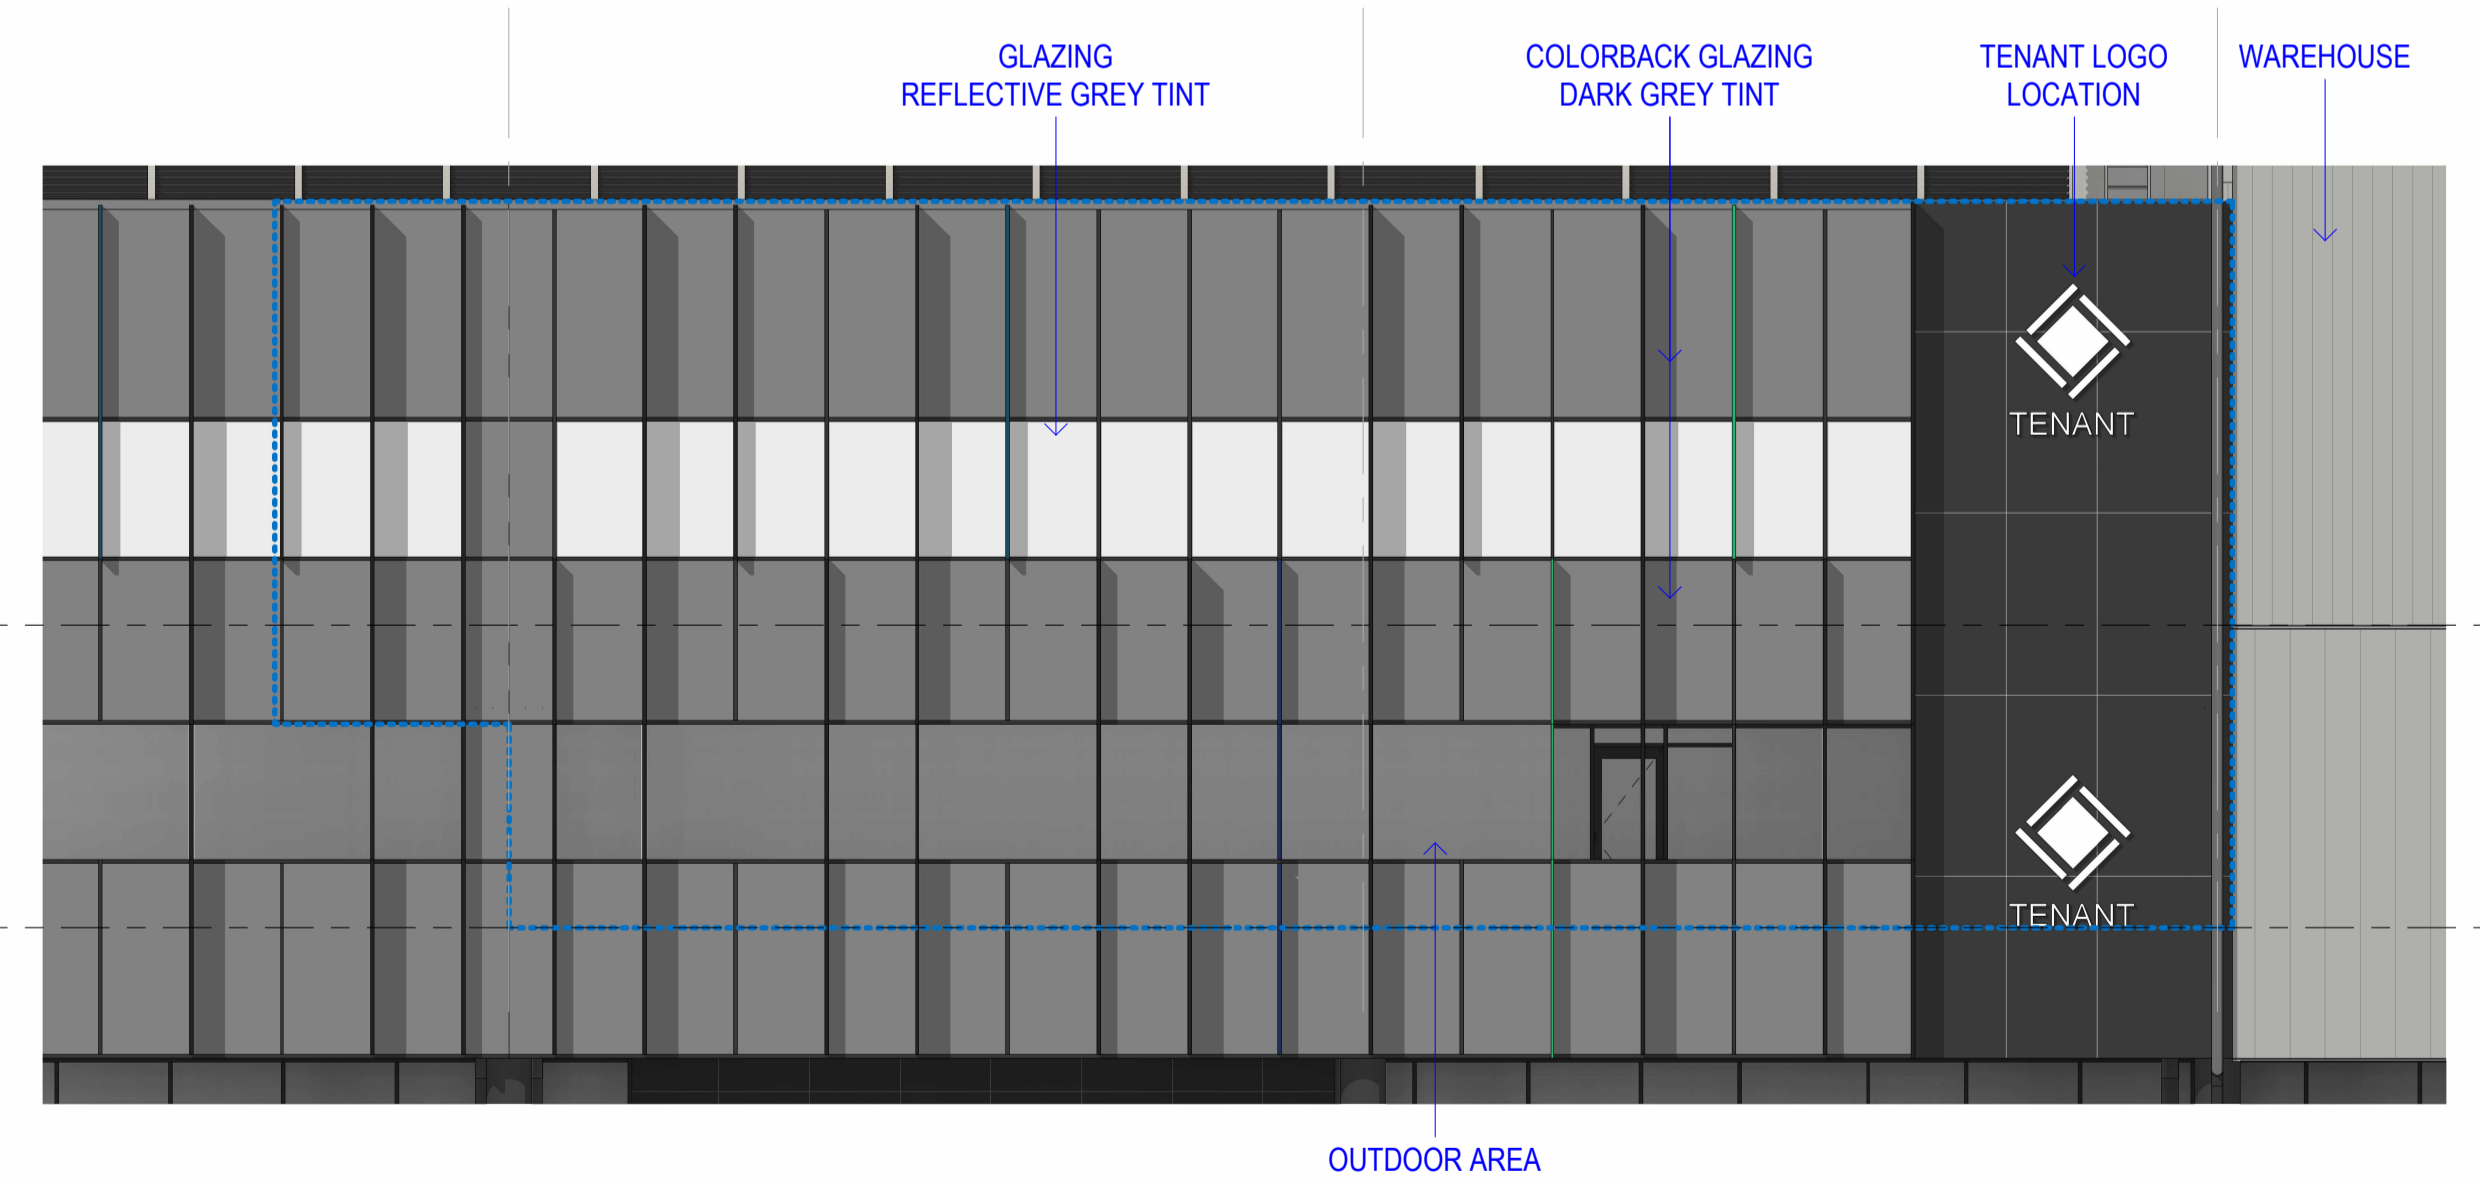

OFFICE - L1 MEZZ TYPE H  
SCALE: 1:100

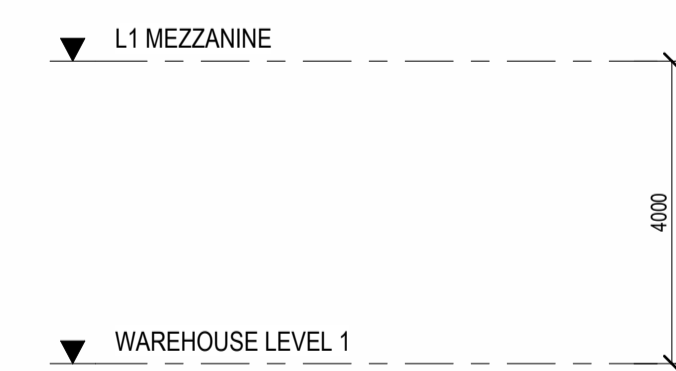

OFFICE ELEVATION - TYPE H  
SCALE: 1:100

No.	DATE:	REVISION:	BY:	CHK:
A	31.03.2026	MOD 54.55	BH	JC

All areas indicated are indicative for design and planning purposes only and should not be used for any contractual reasons without verification by a licensed surveyor or further design development being completed.

Watson Young Architects P/L Melbourne | Perth | Sydney 03 9516 8555 ACN: 111398700  
8 Gratton Street Prahran VIC 3181 | e: info@watsonyoung.com.au | w: watsonyoung.com.au  
© Watson Young Architects. This drawing is protected by copyright.

PROJECT:  
MILPERRA MULTI-LEVEL  
61 MILPERRA ROAD, REVESBY NSW 2212


TITLE:  
PROPOSED DEVELOPMENT  
OFFICE L1 TYPE H




DATE: AUG 2025  
DRAWN BY: JGM  
SCALE: 1:100 @ A1  
SCALE: 1:200 @ A3

JOB NO:	22283
DRAWING NO:	DA30
REVISION:	A




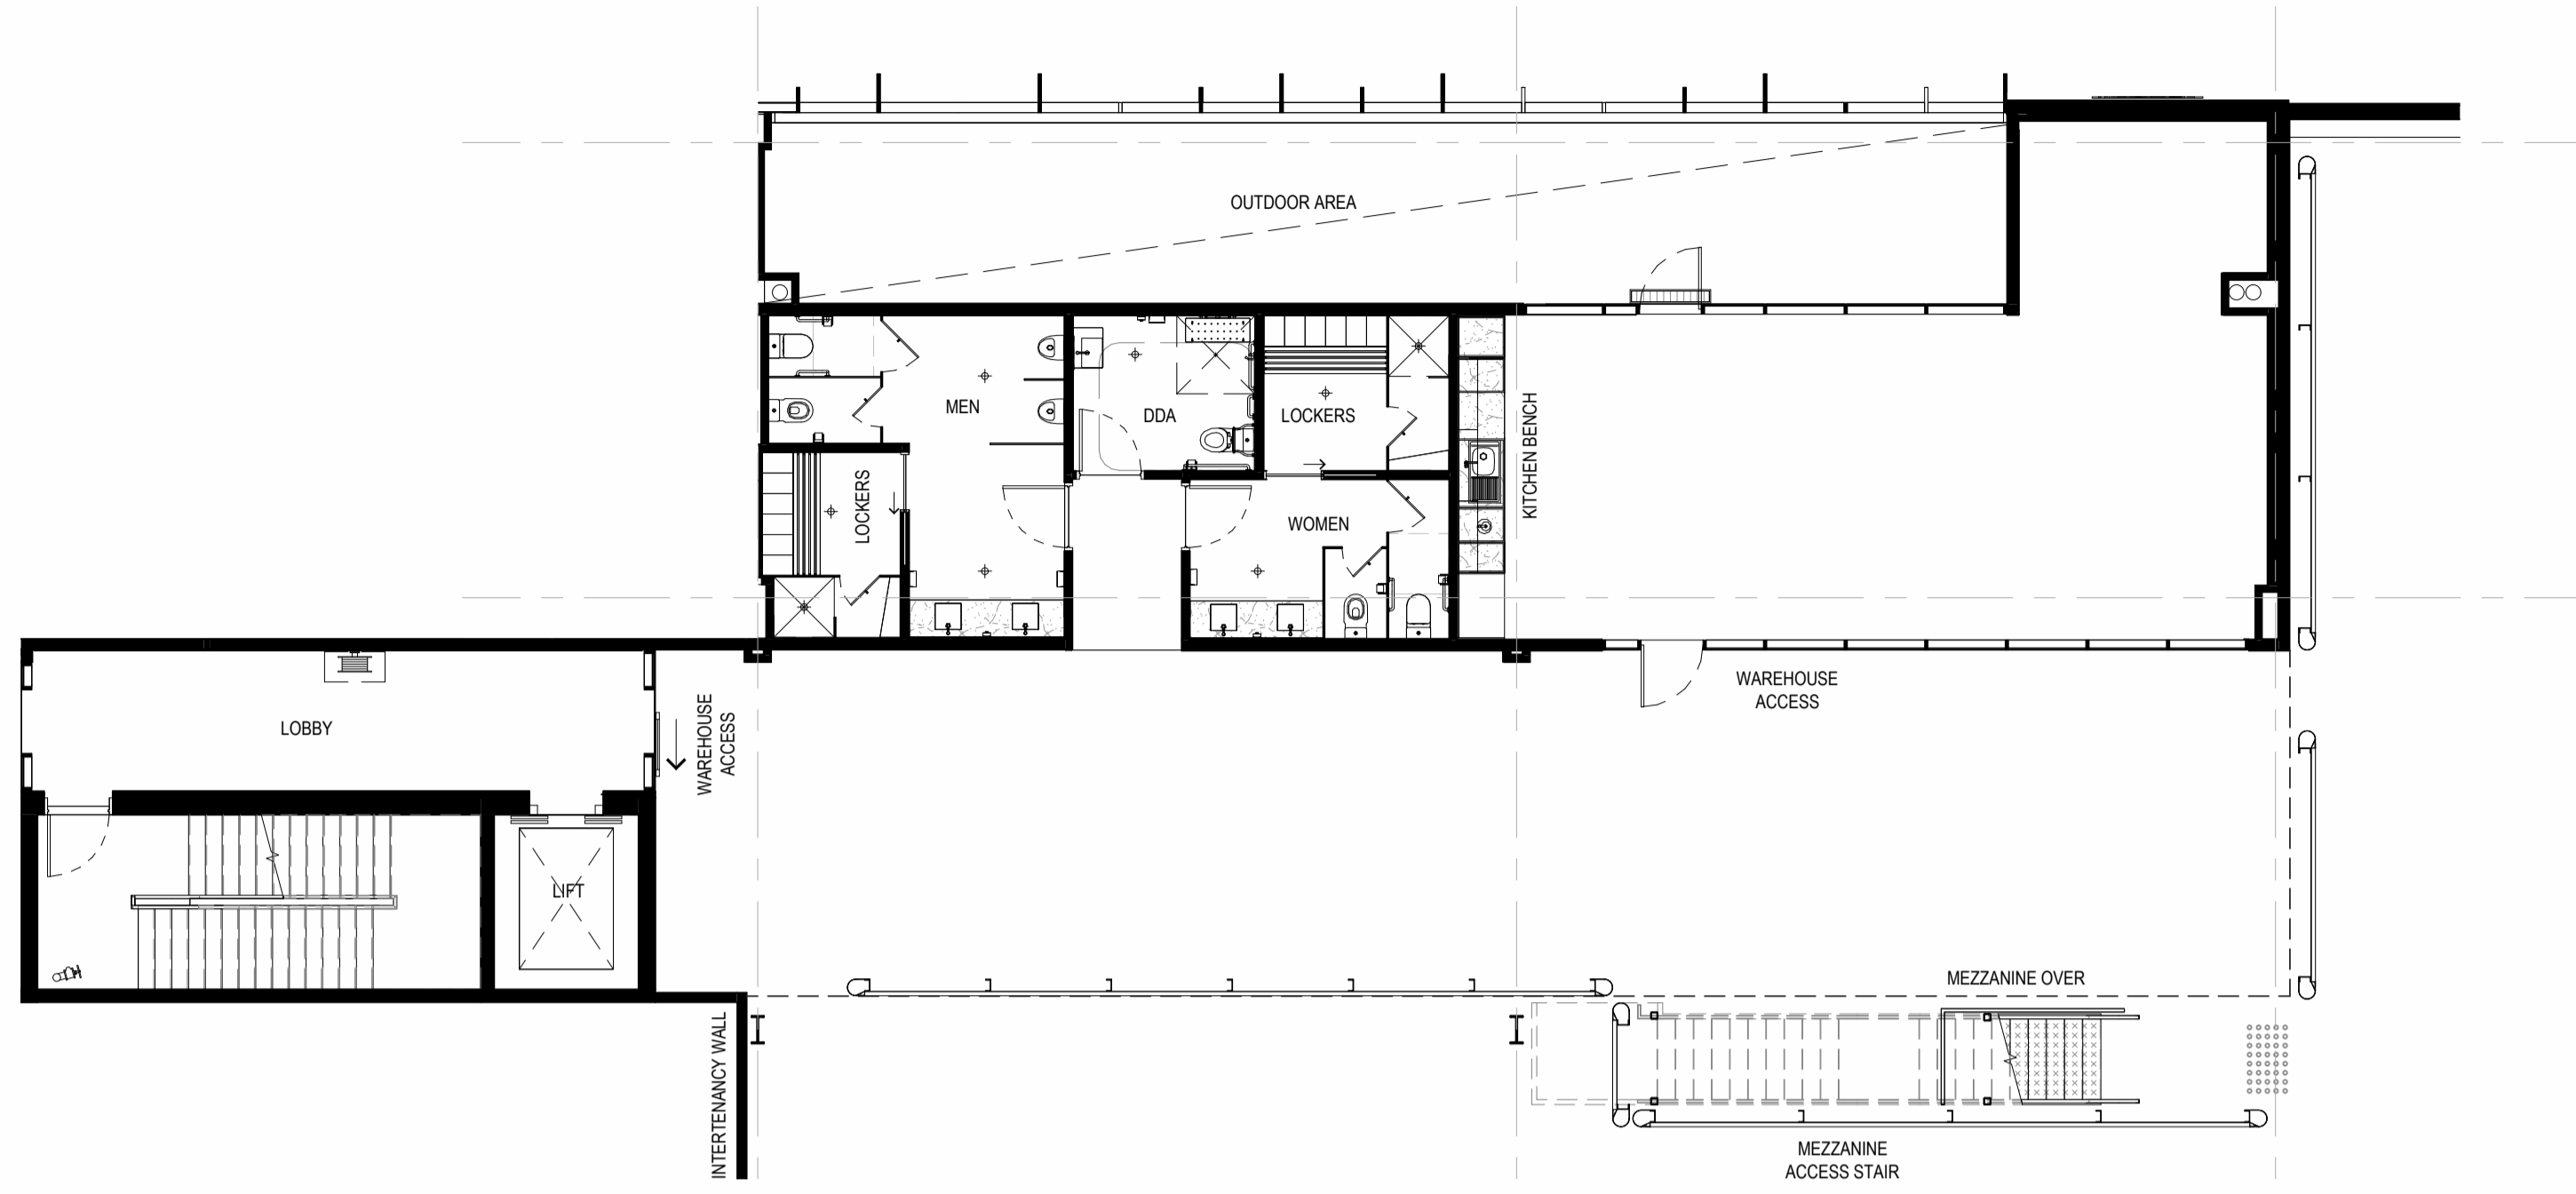



OFFICE - L1 TYPE I  
SCALE: 1:100

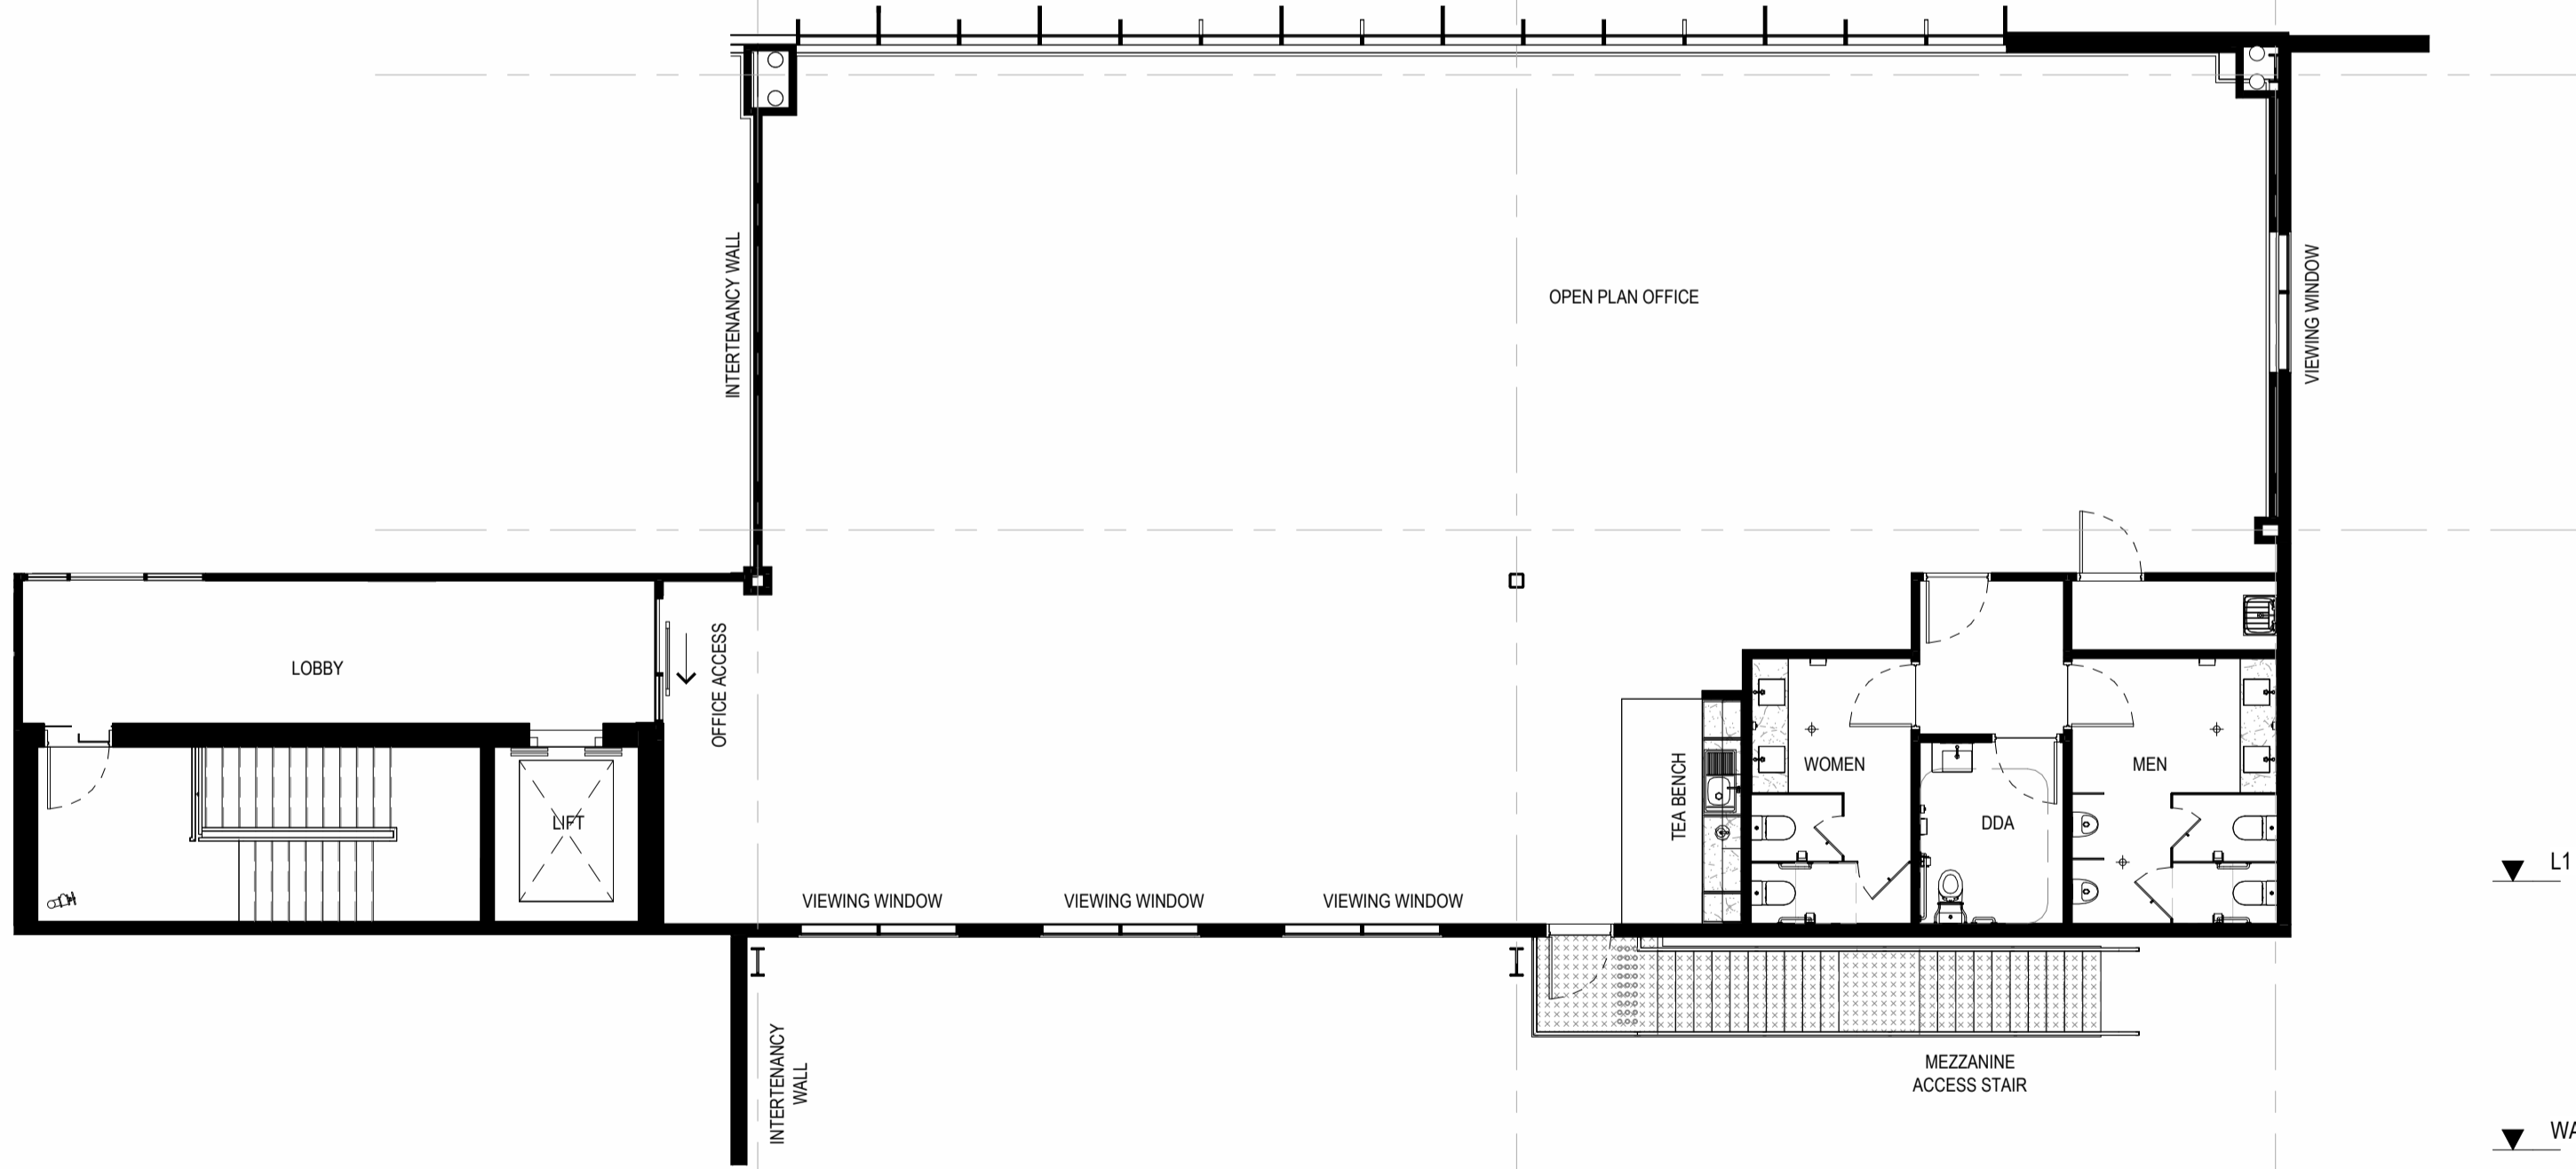

OFFICE - L1 MEZZ TYPE I  
SCALE: 1:100

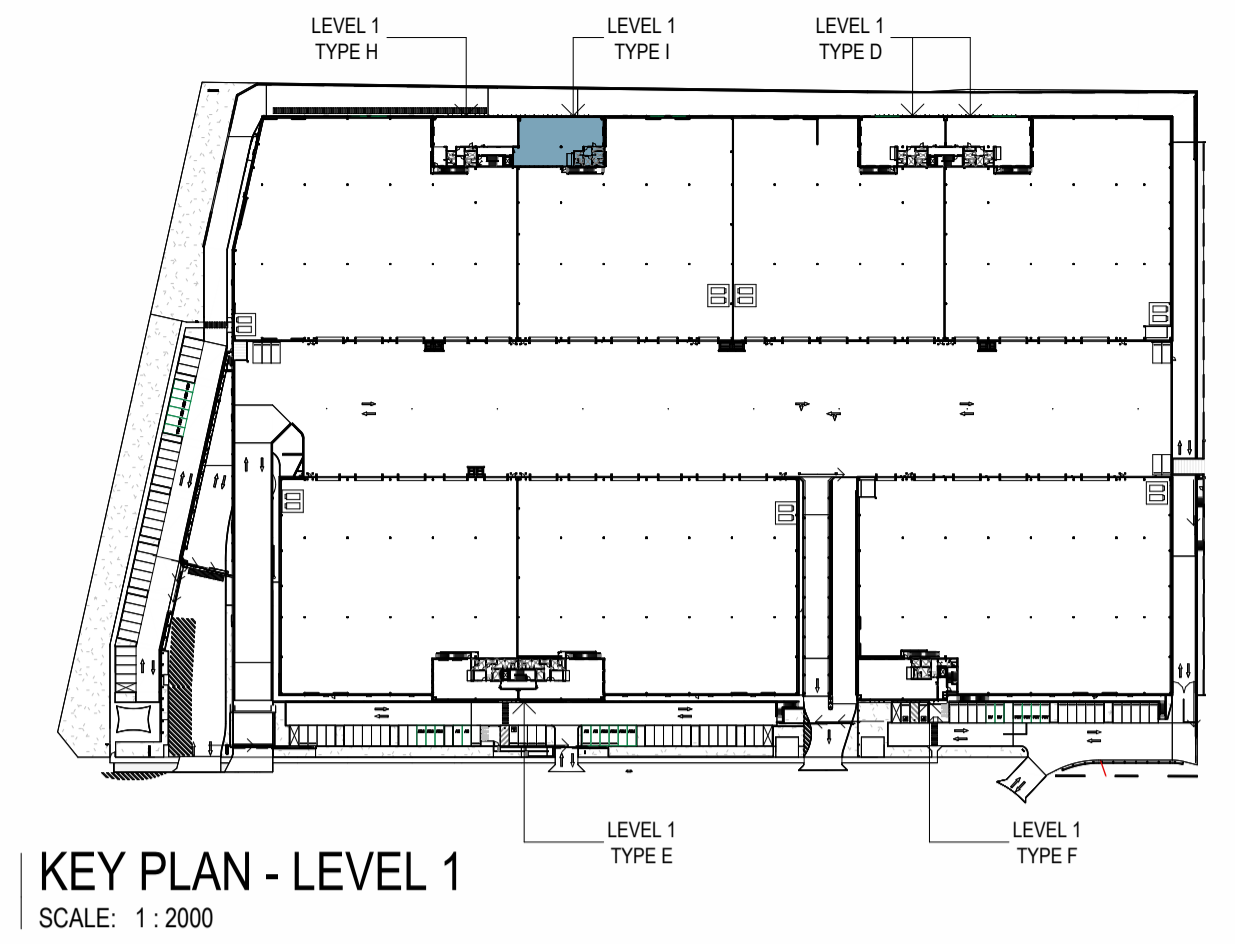

KEY PLAN - LEVEL 1  
SCALE: 1:2000

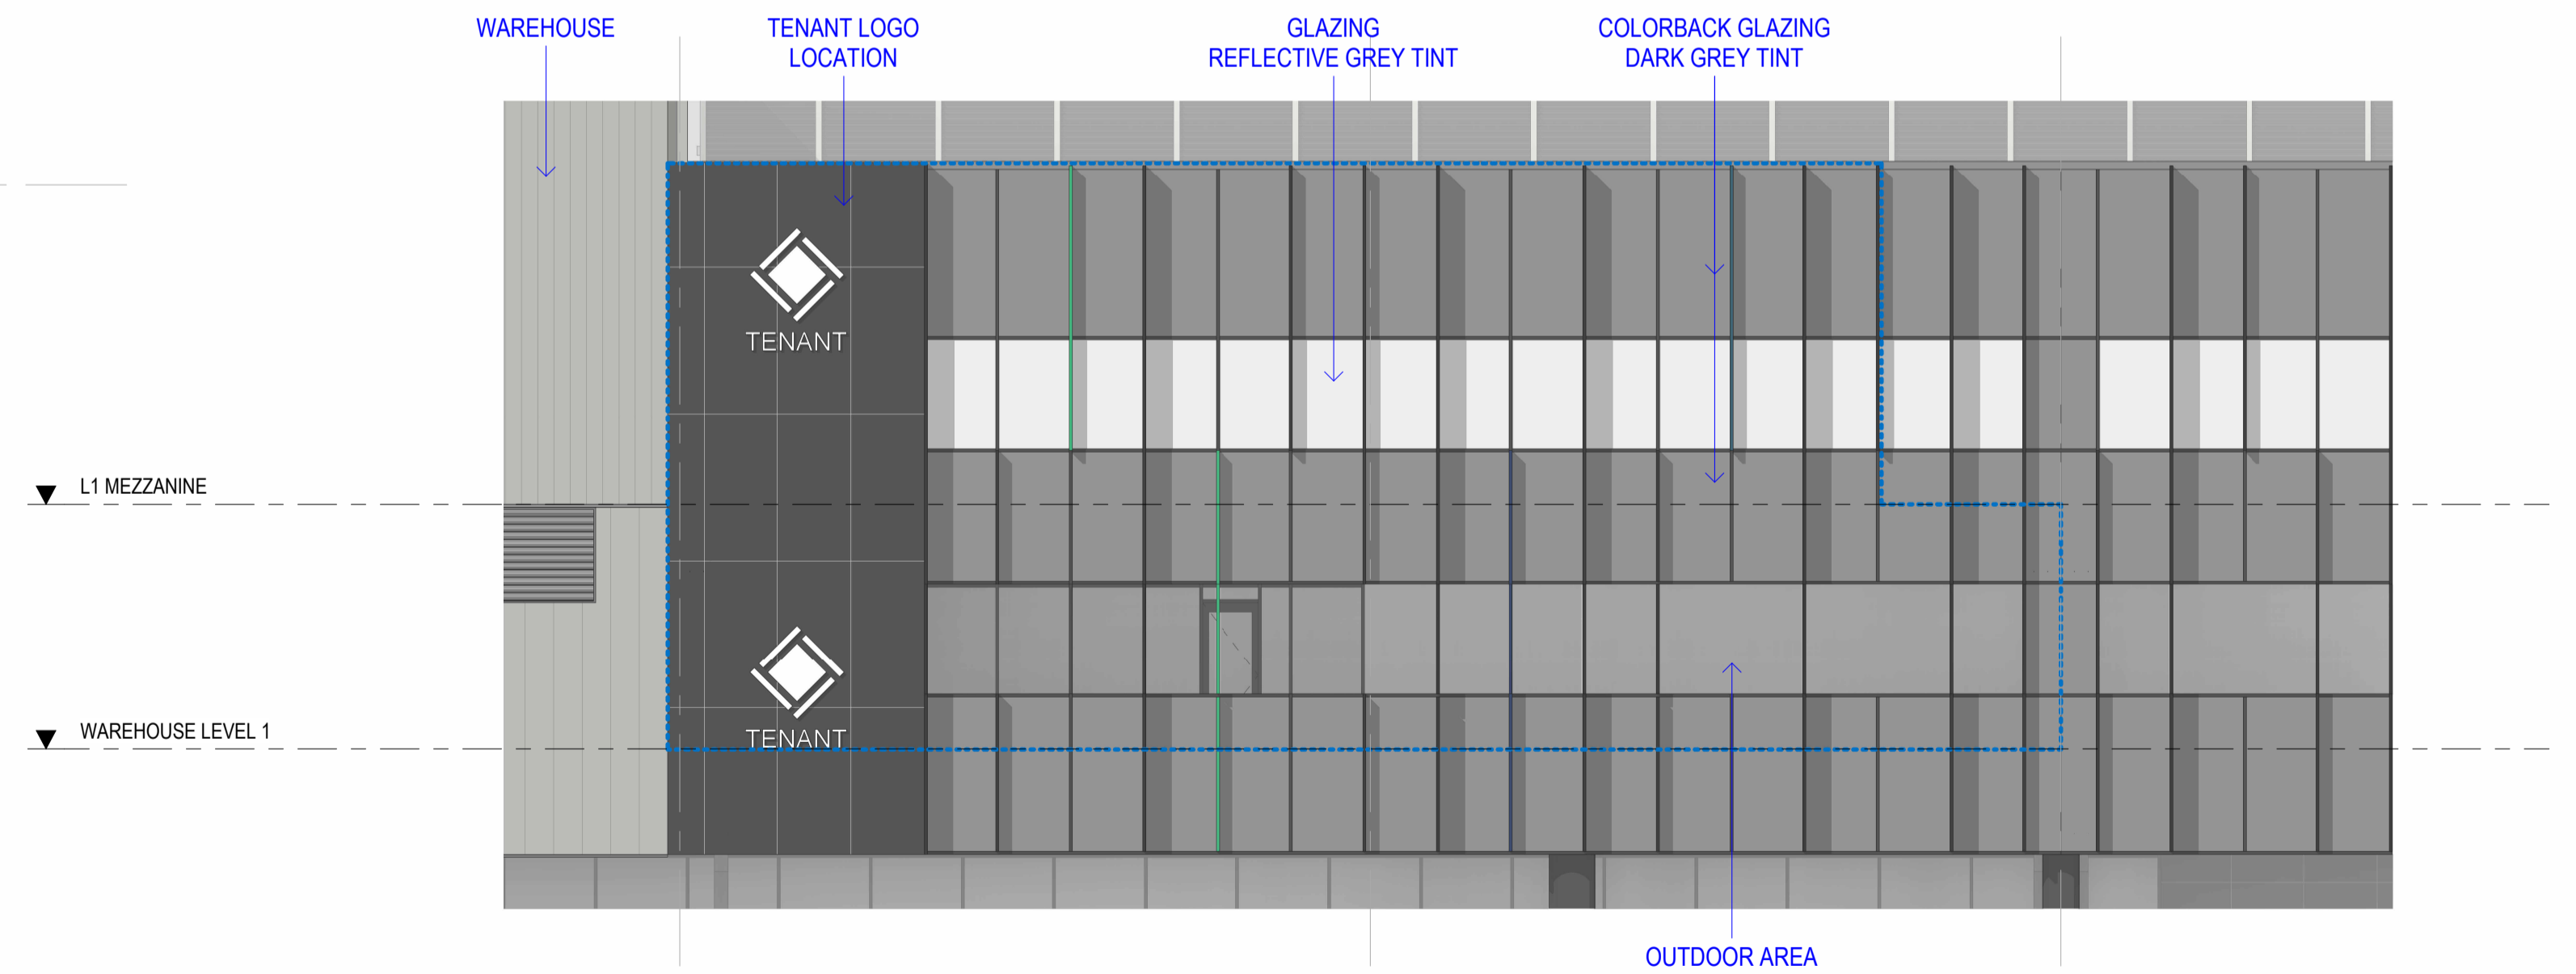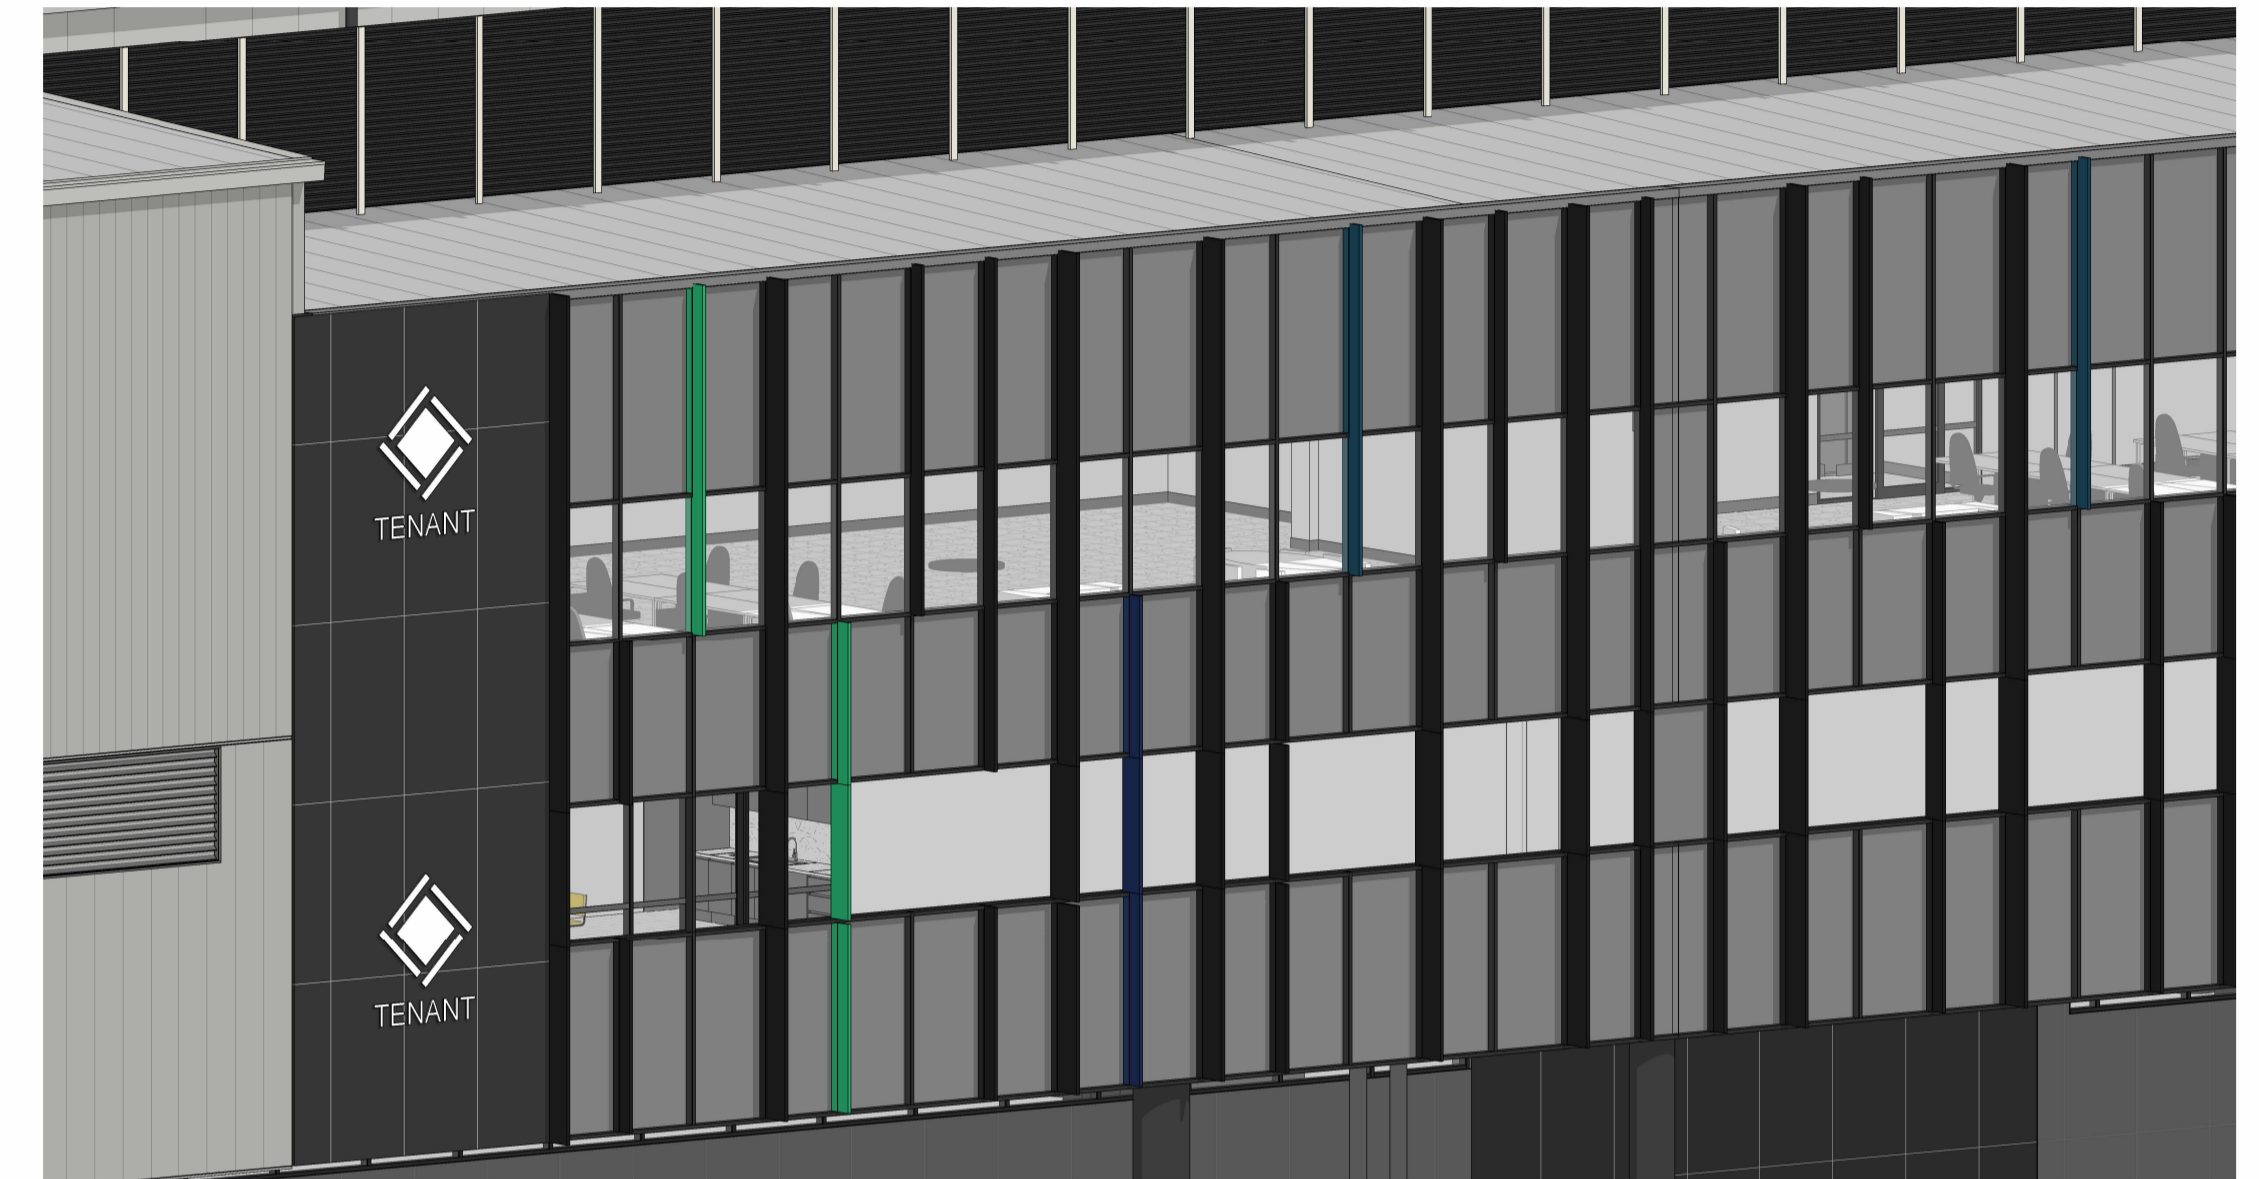

OFFICE ELEVATION - TYPE I  
SCALE: 1:100

No.	DATE	REVISION	BY	CHK
A	31.03.2026	MOD 54.55	BH	JC

All areas indicated are indicative for design and planning purposes only and should not be used for any contractual reasons without verification by a licensed surveyor or further design development being completed.

Watson Young Architects P/L Melbourne | Perth | Sydney 03 9516 8555 ACN: 111398700  
8 Grattan Street Prahran VIC 3181 | e: info@watsonyoung.com.au | w: watsonyoung.com.au  
© Watson Young Architects. This drawing is protected by copyright.

PROJECT:  
MILPERRA MULTI-LEVEL  
61 MILPERRA ROAD, REVESBY NSW 2212

TITLE:  
PROPOSED DEVELOPMENT  
OFFICE L1 TYPE I



DATE: AUG 2025  
DRAWN BY: JGM  
SCALE: 1:100 @ A1  
SCALE: 1:200 @ A3

JOB NO:	22283
DRAWING NO:	DA31
REVISION:	A

